


Notes

Walls
 Stonemasonry brick To Be Agreed With Planning Officer
 stone heads
 projecting stone cill


Roof
 Birkdale or Thruone
 conservation rooflight
 Sheet Metal Cast Or Stoneguard Aluminium
 Half Round Gutter

Windows
 Residence Collection Or Similar
 Uprc Flush Fitting Casements
 Detailing To Be Requested Across Window Types
 Windows Set Back 50mm In Reveal
 RAL Number To Be Agreed


All Soil And Vent Pipes To Be Internal

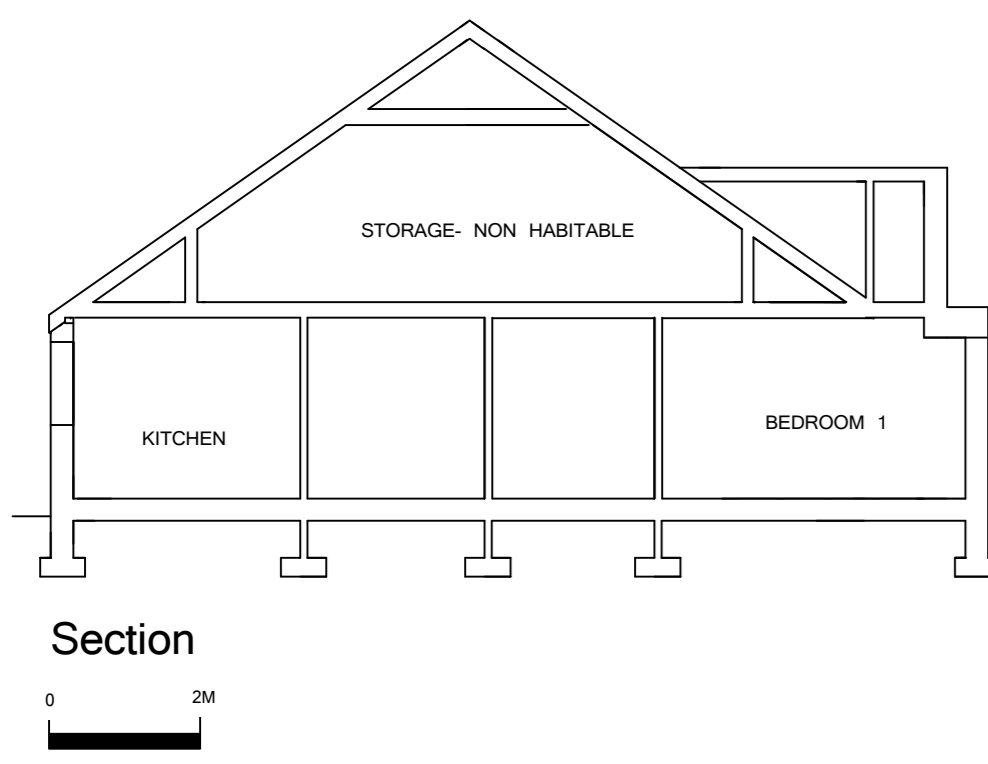


East (front) Elevation

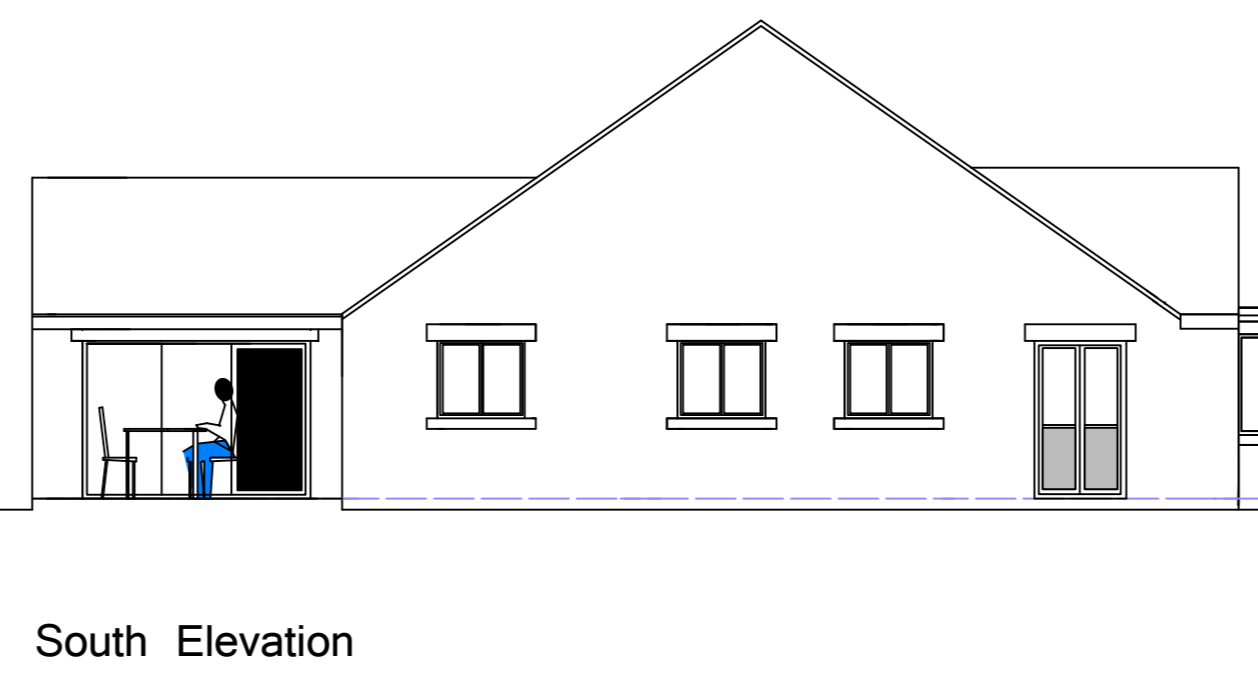


South Elevation

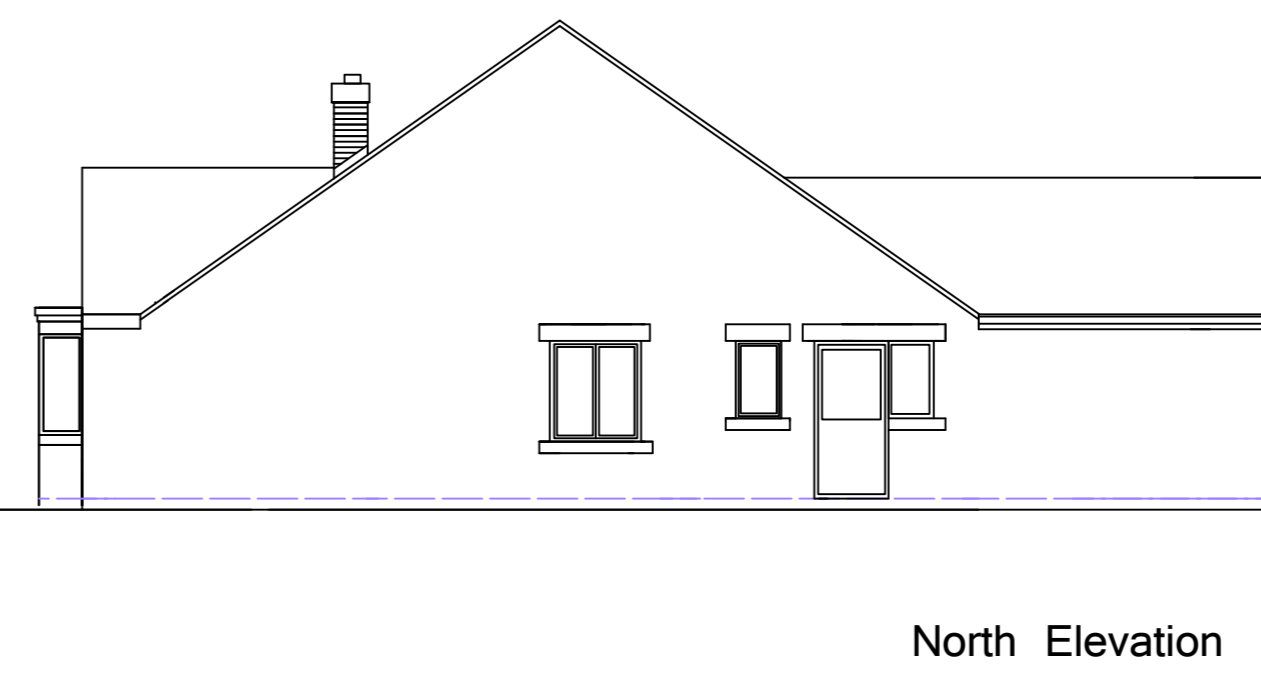


North Elevation

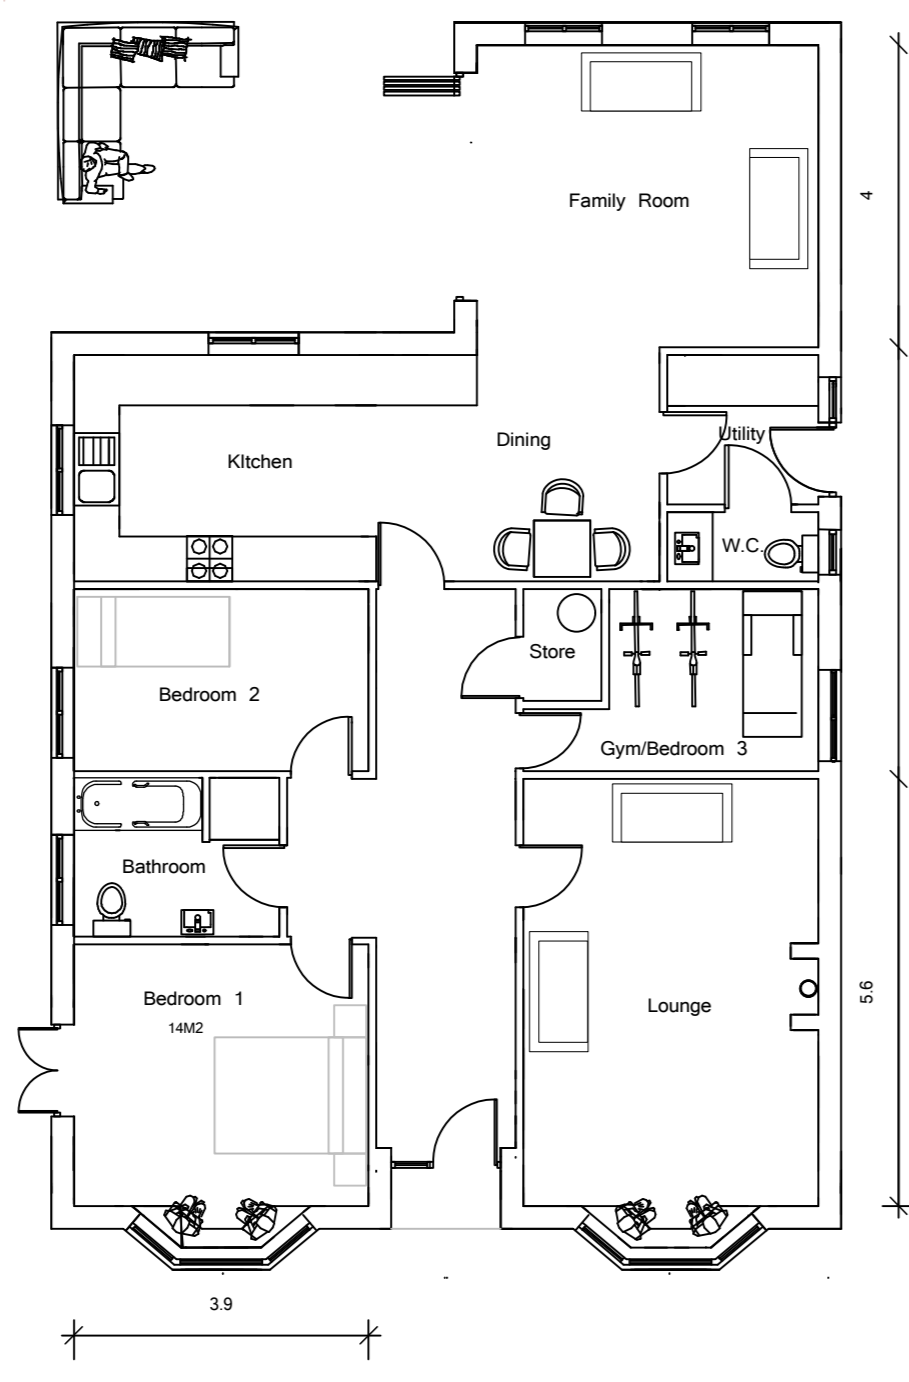

Ground Floor Plan

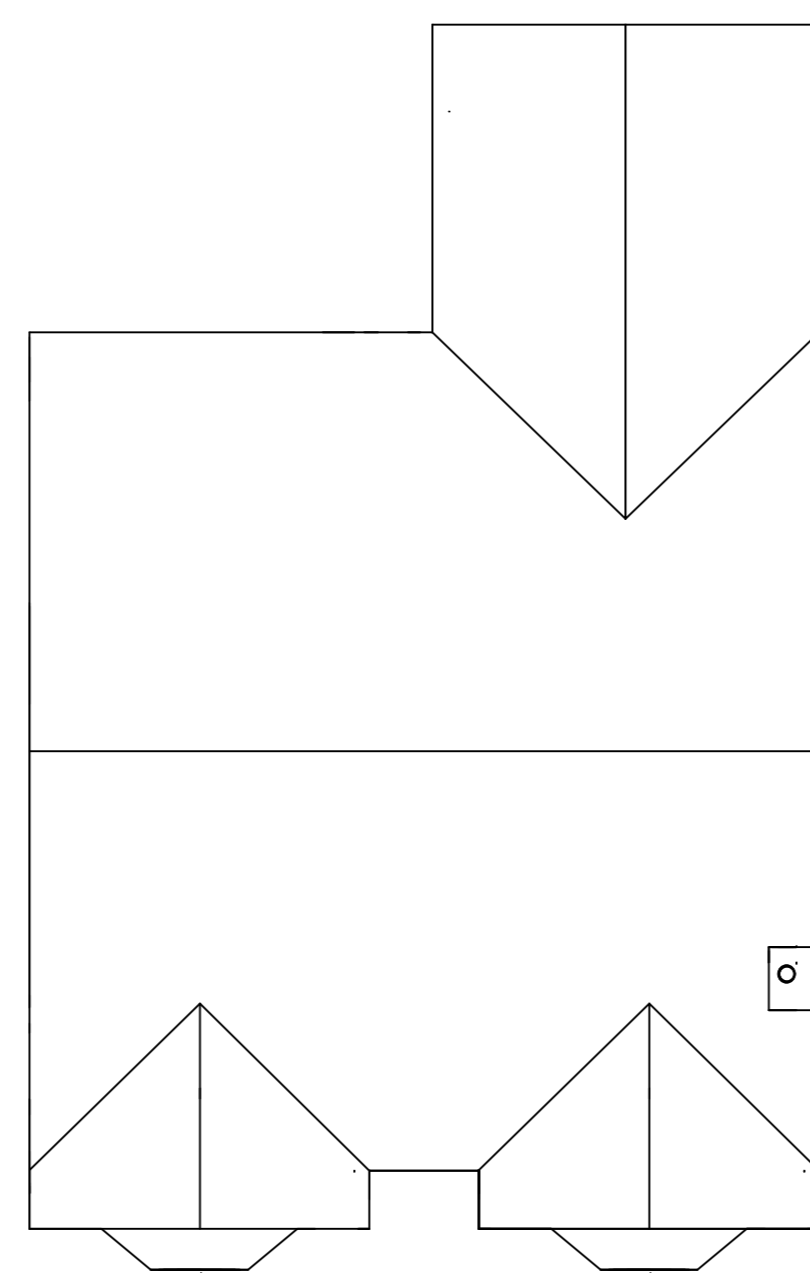


Roof Plan

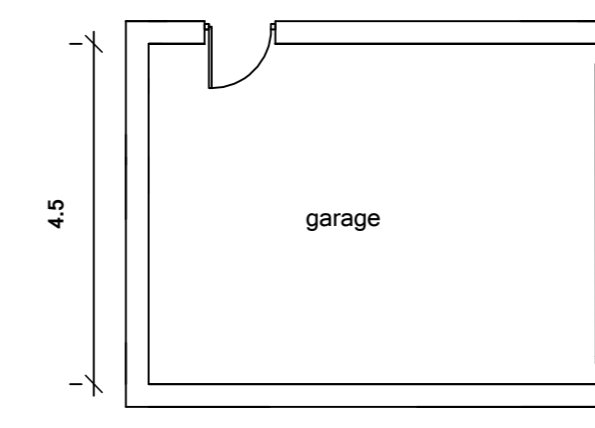


plan




roof

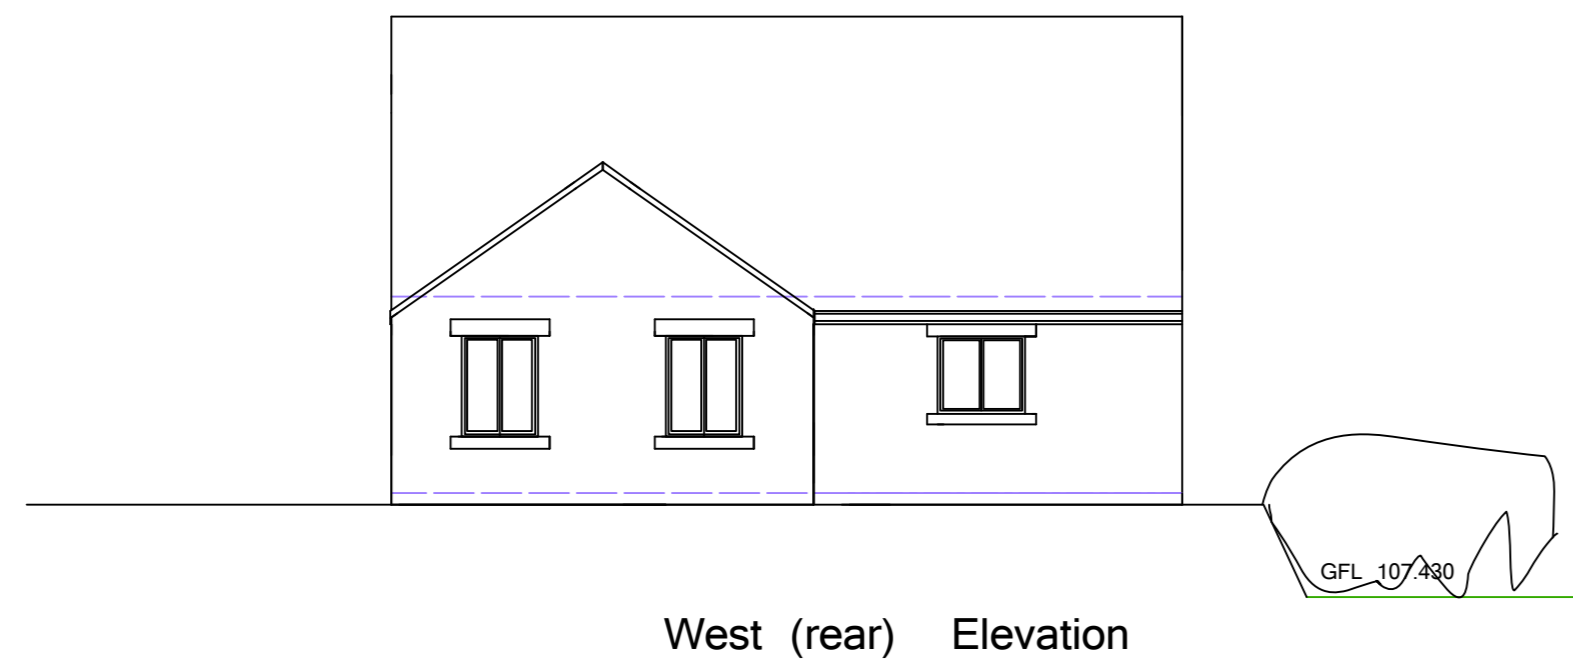


West (rear) Elevation

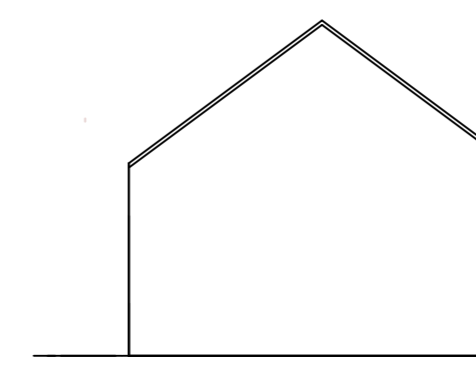


garage west elevation

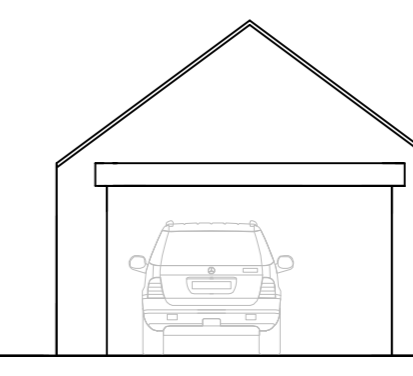

garage east elevation

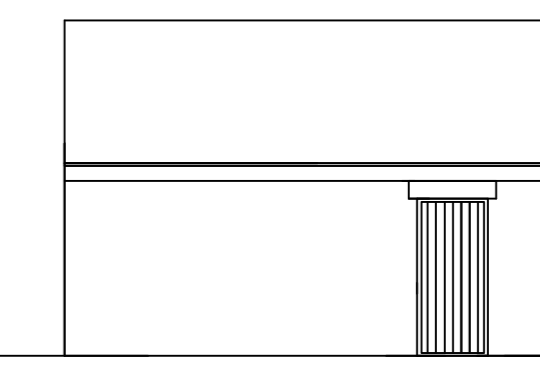

garage north elevation

 

garage south elevation

Notes/Advisories

| | | | |
|--|---|--|--|
| <p>No Dimensions To Be Scaled From This Drawing Which Is The Property Of The Company AND, LTD. It Is Not To Be Used Or Divided In Any Way Except As Authorised By The Company</p> <p>The Author AND, LTD. Owns All Intellectual Property Rights Including The Copyright In The Drawings And Documents Produced In Fulfilling The Services And Generally Assesses The Architect's Moral Rights To Be Identified As The Author Of Such Work. No Part Of Any Design By The Architect May Be Registered By The Client Without Written Consent Of AND, LTD.</p> | <p>This Drawing Will Not Be Assigned To Any Third Party.</p> <p>The Client Is Responsible For Providing The Architect With The Correct Site Boundary/Ownership Definitions And Any Consents Or Easements Relating To The Site. AND, LTD. Will Assume No Liability As Clearly Defined/Defined Lines/Changes Relayed By The Client.</p> <p>No Work To Be Carried Out Without Planning Permission. Work At Building Regulation Application Has Been Submitted And All Council/Local Authority Building Regulation Approval Has Been Granted and any conditions discharged will be Sited At Clients Own Risk.</p> | <p>Principal Contractor/contract manager is Responsible For Ensuring Works Are Signed Off And Certificate Of Completion Is Issued By Building Control.</p> <p>Any Building Works relate On Or A Neighbouring Property Of Your Neighbours At Least One Month Before The Start Work. Work To Be Carried Party Must Request You To Start At Least Two Months Notice Of Your Intention If Consent To Carry Out Work Cannot Be Reached Provisions Creating With A Dispute Should Be Followed (See Party Wall Act 1996).</p> | <p>It Is The Responsibility Of The Principal Contractor To Notify The Author On The Drawing If There Are All Dimensions To 1:1 If In Doubt Ask!</p> <p>ALL WORKS MUST COMPLY WITH GBM 2015</p> <p>NO CAD DRAWINGS WILL BE ISSUED TO ANY THIRD PARTY !!</p> |
|--|---|--|--|

Ground Floor Plan

| REV | REVISION NOTE | DATE | DRAWN BY |
|-----|---------------|------|----------|
| | | | |

Andrew Bailey ARCHITECT PADDOCK ROAD PHASE 2-3

| | | | | | |
|---------------|---|--------------|------|-------|---------------|
| CLIENT | FINN PROPERTIES LTD 501 AND 502 CROSS | DATE | 2024 | SCALE | 1:100 (A1-A2) |
| DRAWING TITLE | PLANS AND ELEVATIONS | DWG NO. | 001 | REV | 01 |
| DRAWN BY: MB | | CHECKED: JMS | | | |

RIBA 48 WORK STAGE 3 - DEVELOPED DESIGN

AND, LTD
 85 LUNDRELL ROAD WOODHILL BARNLEY S73 9RL
 T: 01638 70308 E: ANDREW@ANDREWBAILEYARCHITECTS.CO.UK OR WWW.ANDREWBAILEYARCHITECTS.CO.UK

© COPYRIGHT © 2024 AND, LTD ALL RIGHTS RESERVED