



Notes

- Walls**
- Stonefacing brick To Be Agreed With Planning Officer
- stone heads
- projecting stone cill
- Roof**
- Birkdale or Thruone
- conservation rooflight
- Best Match Cast Or Stoneguard Aluminium
- Half Round Gutter
- Windows**
- Residence Collection Or Similar
- Ugite Flush Fitting Casements
- Detailing To Be Revealed Across Window Types
- Windows Set Back Solum In Reveal
- RAL Number To Be Agreed
- All Soil And Vent Pipes To Be Internal**

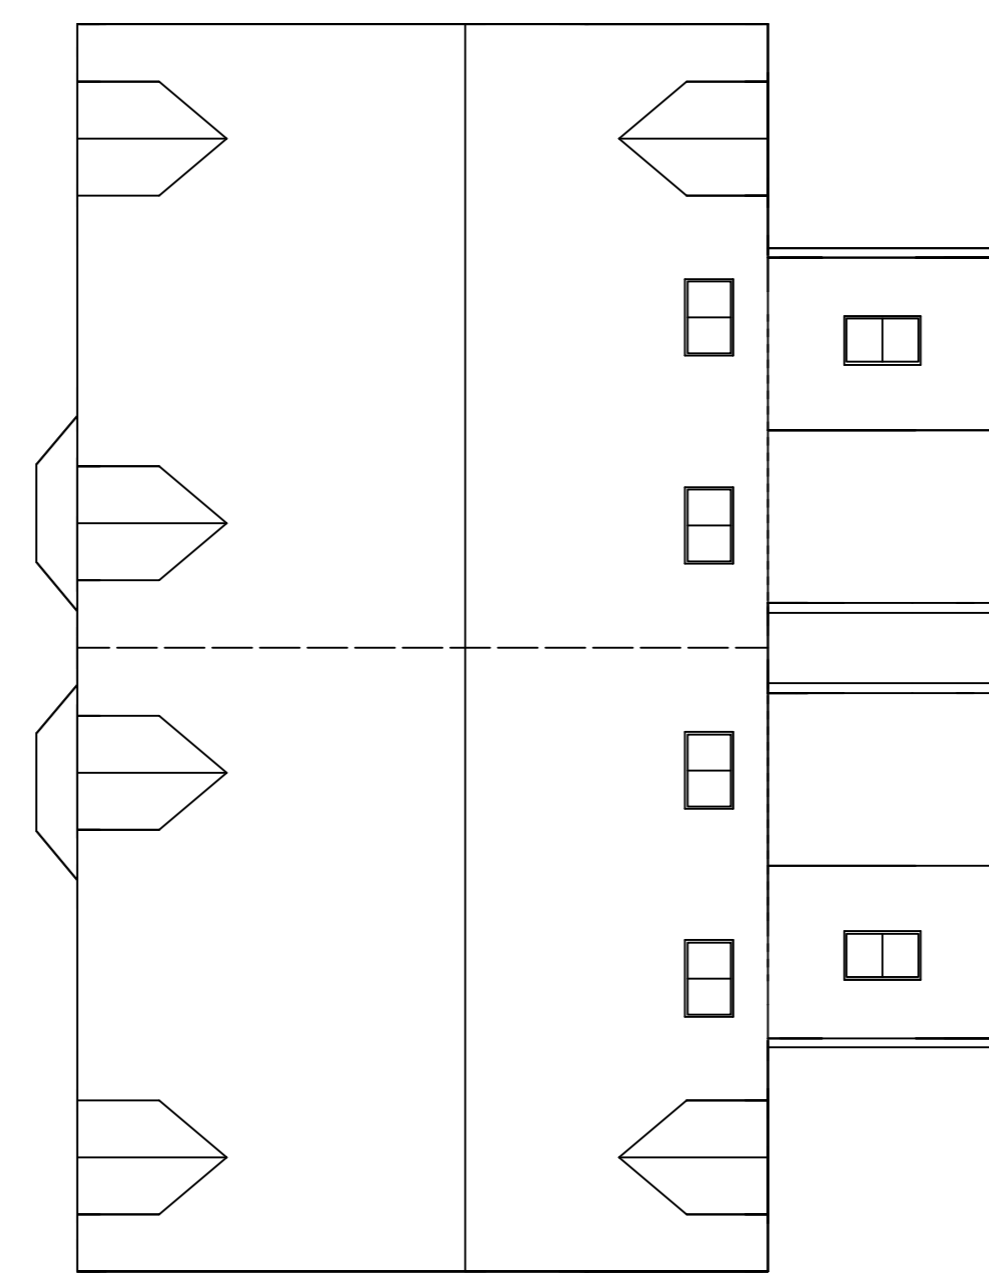


Roof Plan

Garage

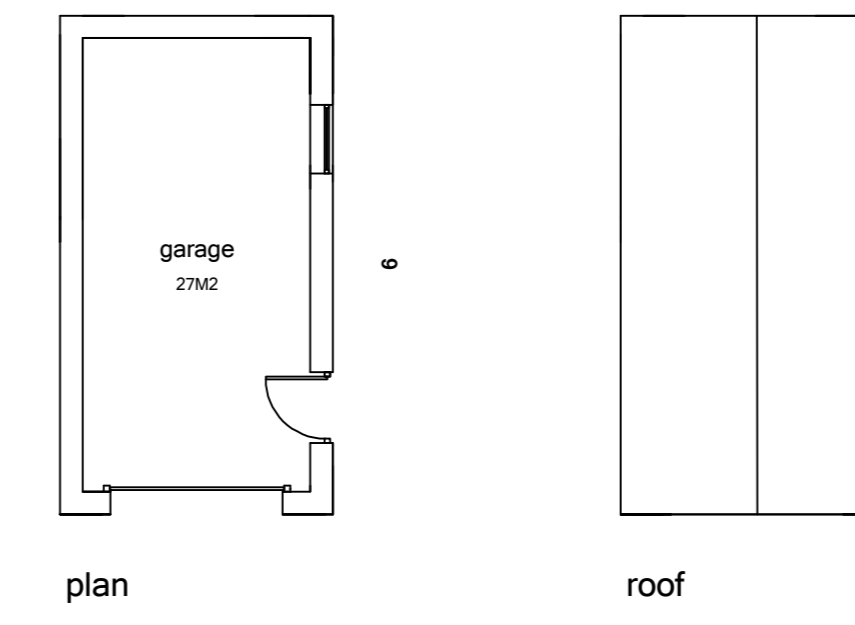


plan

roof

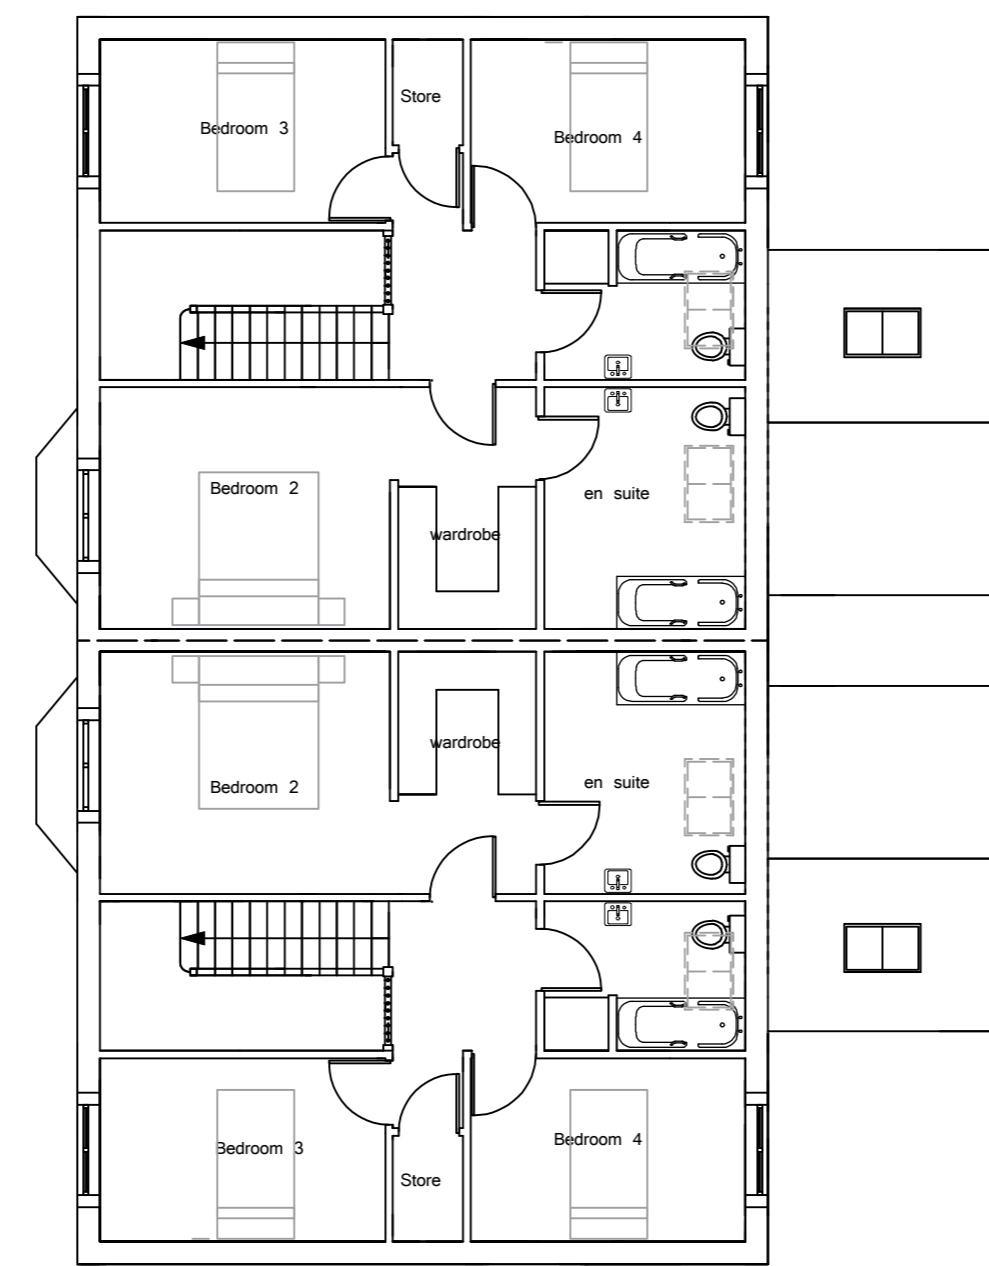

First Floor

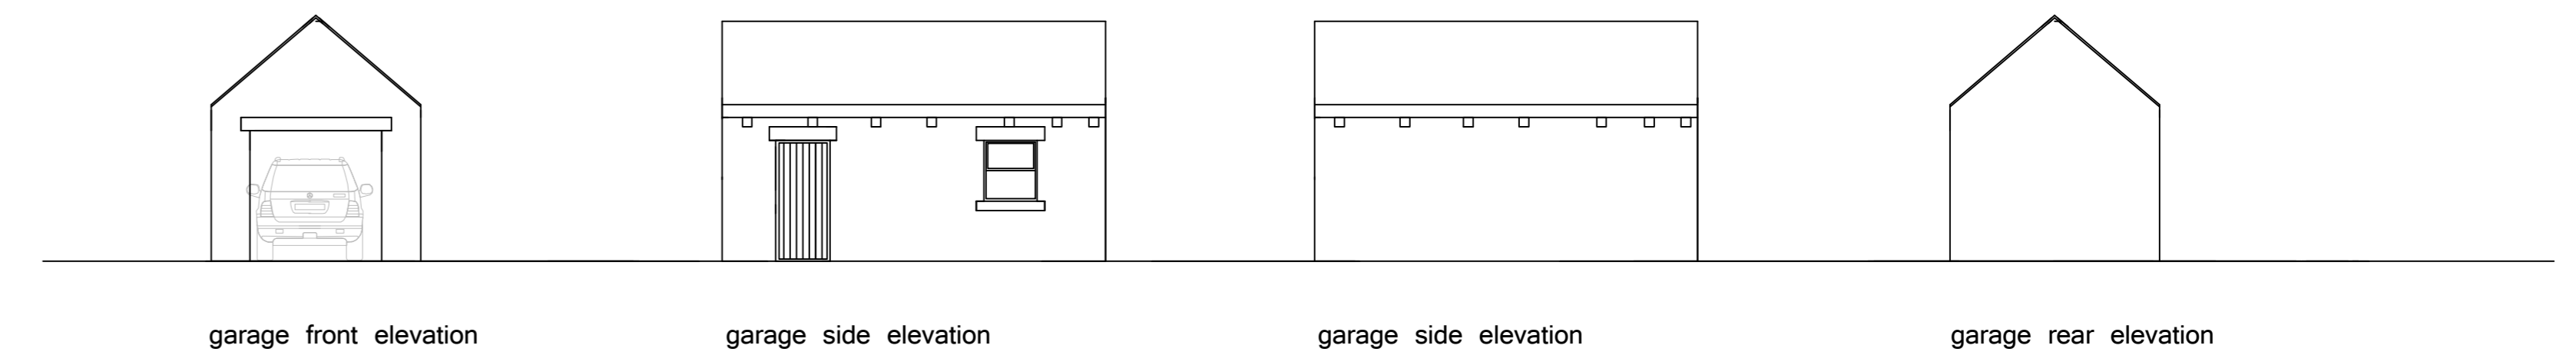

garage front elevation

garage side elevation

garage side elevation

garage rear elevation




Rear Elevation

Section

Side Elevation

Side Elevation

Front Elevation

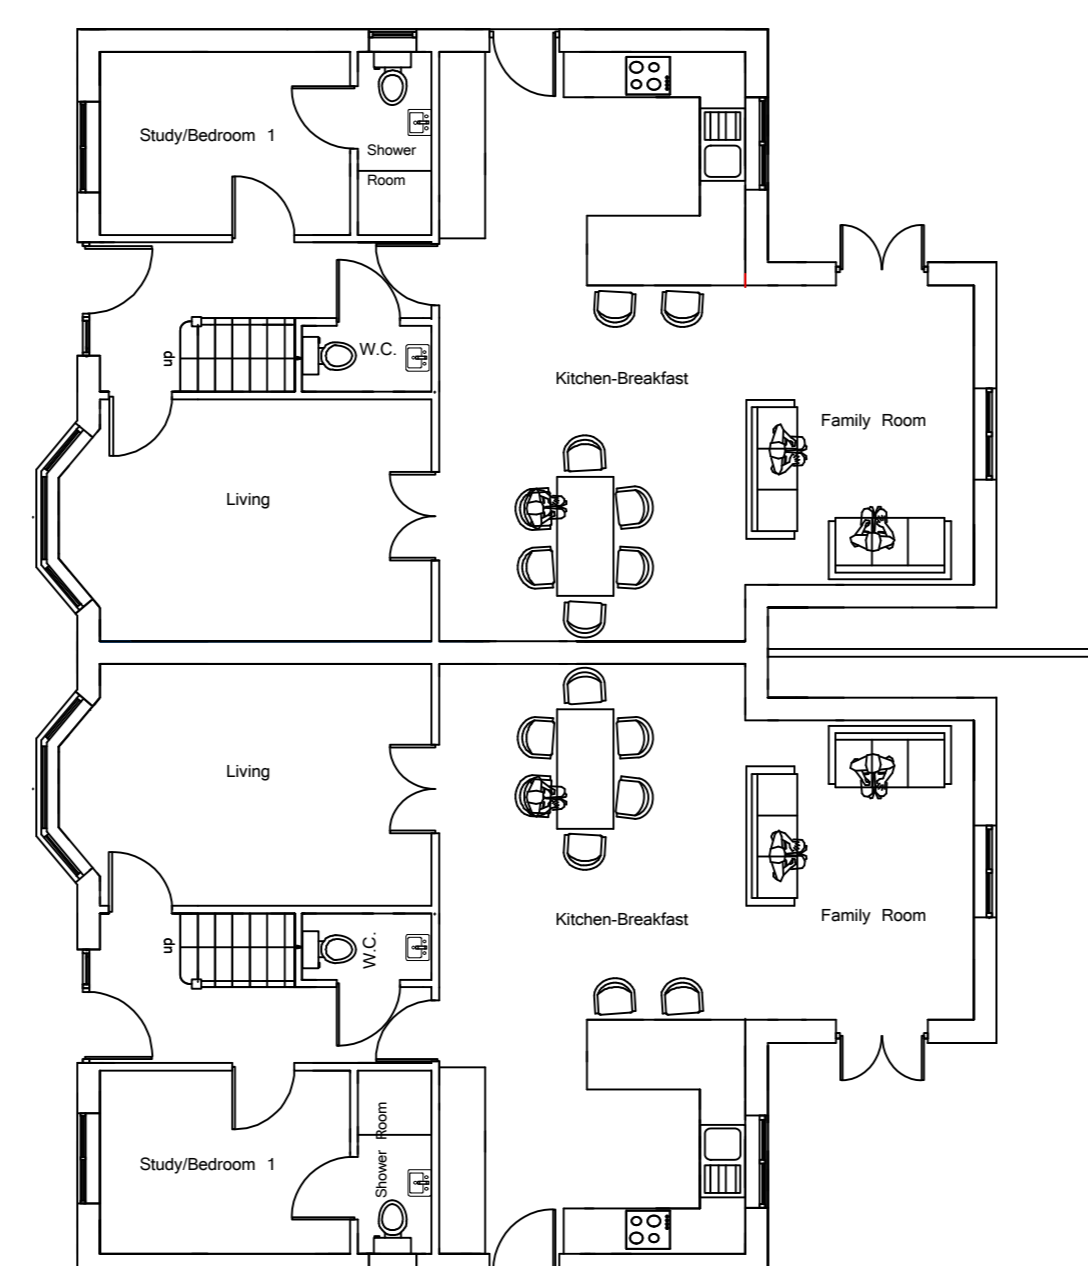

Ground Floor

Notes/Advisories

<p>No dimensions to be taken from this drawing which is the Property of the Company A&A, LTD. It is Not To Be Used Or Disputed In Any Way Except As Authorized By The Company</p> <p>The Architect A&A, LTD Owns All Intellectual Property Rights Including The Copyright In The Drawing And Documents Produced In Performing The Services And Consents Assign The Architect's Work Rights To be Issued as The Author of such Work No Part Of Any Design By The Architect May be Reproduced By The Client Without Written Consent Of A&A, LTD</p>	<p>The Drawing Will Not Be Assigned To Any Third Party</p> <p>The Client is Responsible For Providing An Address With An Correct Size, Boundary/Ownership Details And Any Consents Or Approvals Relating To The Site. A&A, LTD Will Assume Size Inaccuracies As Client's Deficiencies/omissions Unless Otherwise Indicated By The Client</p> <p>No Work To Be Carried Out Without Planning Permission, Use Of The Site Planning Conditions Must Be Checked And Used A Building Regulations Application Has Been Submitted</p> <p>Any Work Carried Out Before Building Regulations Approval Has Been Granted And any conditions Imposed/Not To Be Satisfied At Clients Own Risk</p>	<p>Principal Consultant/Designer/Manager is Responsible For Ensuring Works Are Signed Off And Certificate Of Completion is Issued By Building Control</p> <p>Any Building Work Which is Of A neighbouring Property Foundations May Require You To Notify The Owner Of That Property Of Your intention At Least One Month Before You Start Work</p> <p>Work To An Existing Party Wall Requires You To Give At Least Two Months Notice Of Your intention If Consent To Carry Out Work Cannot be Reached Procedures Dealing With A Dispute Should Be Followed (The Party Wall Act 1999)</p>	<p>It is The Responsibility Of The Principal Contractor To Notify The Architect Of Any Discrepancies On The Drawing Prior To Commencement of Workwork To Be Detailed On Site If In Doubt Ask</p> <p>ALL WORKS MUST COMPLY WITH COM 2019</p> <p>NO CAD DRAWINGS WILL BE ISSUED TO ANY THIRD PARTY !!</p>
---	--	--	---

REV	REVISION NOTE	DATE	DRAWN BY
<p>Andrew Bailey Paddock Road Architect PHASE 2-3</p> <p>CLIENT: RHM PROPERTIES LTD. JOB NO.: [] DATE: [] DRAWING TITLE: PLANS SECTION AND ELEVATIONS. DWG NO.: [] REV: [] RIRA # WORK STAGE: 3 - DEVELOPED DESIGN. DRAWN BY: [] CHECKED: []</p>			