


REVISIONS

A Building footprint reduced, to align with comments recd from the local authority 26.11.2018 regarding Policy GS8E, Outbuilding removed and extent of hard standing removed - 05.12.2018

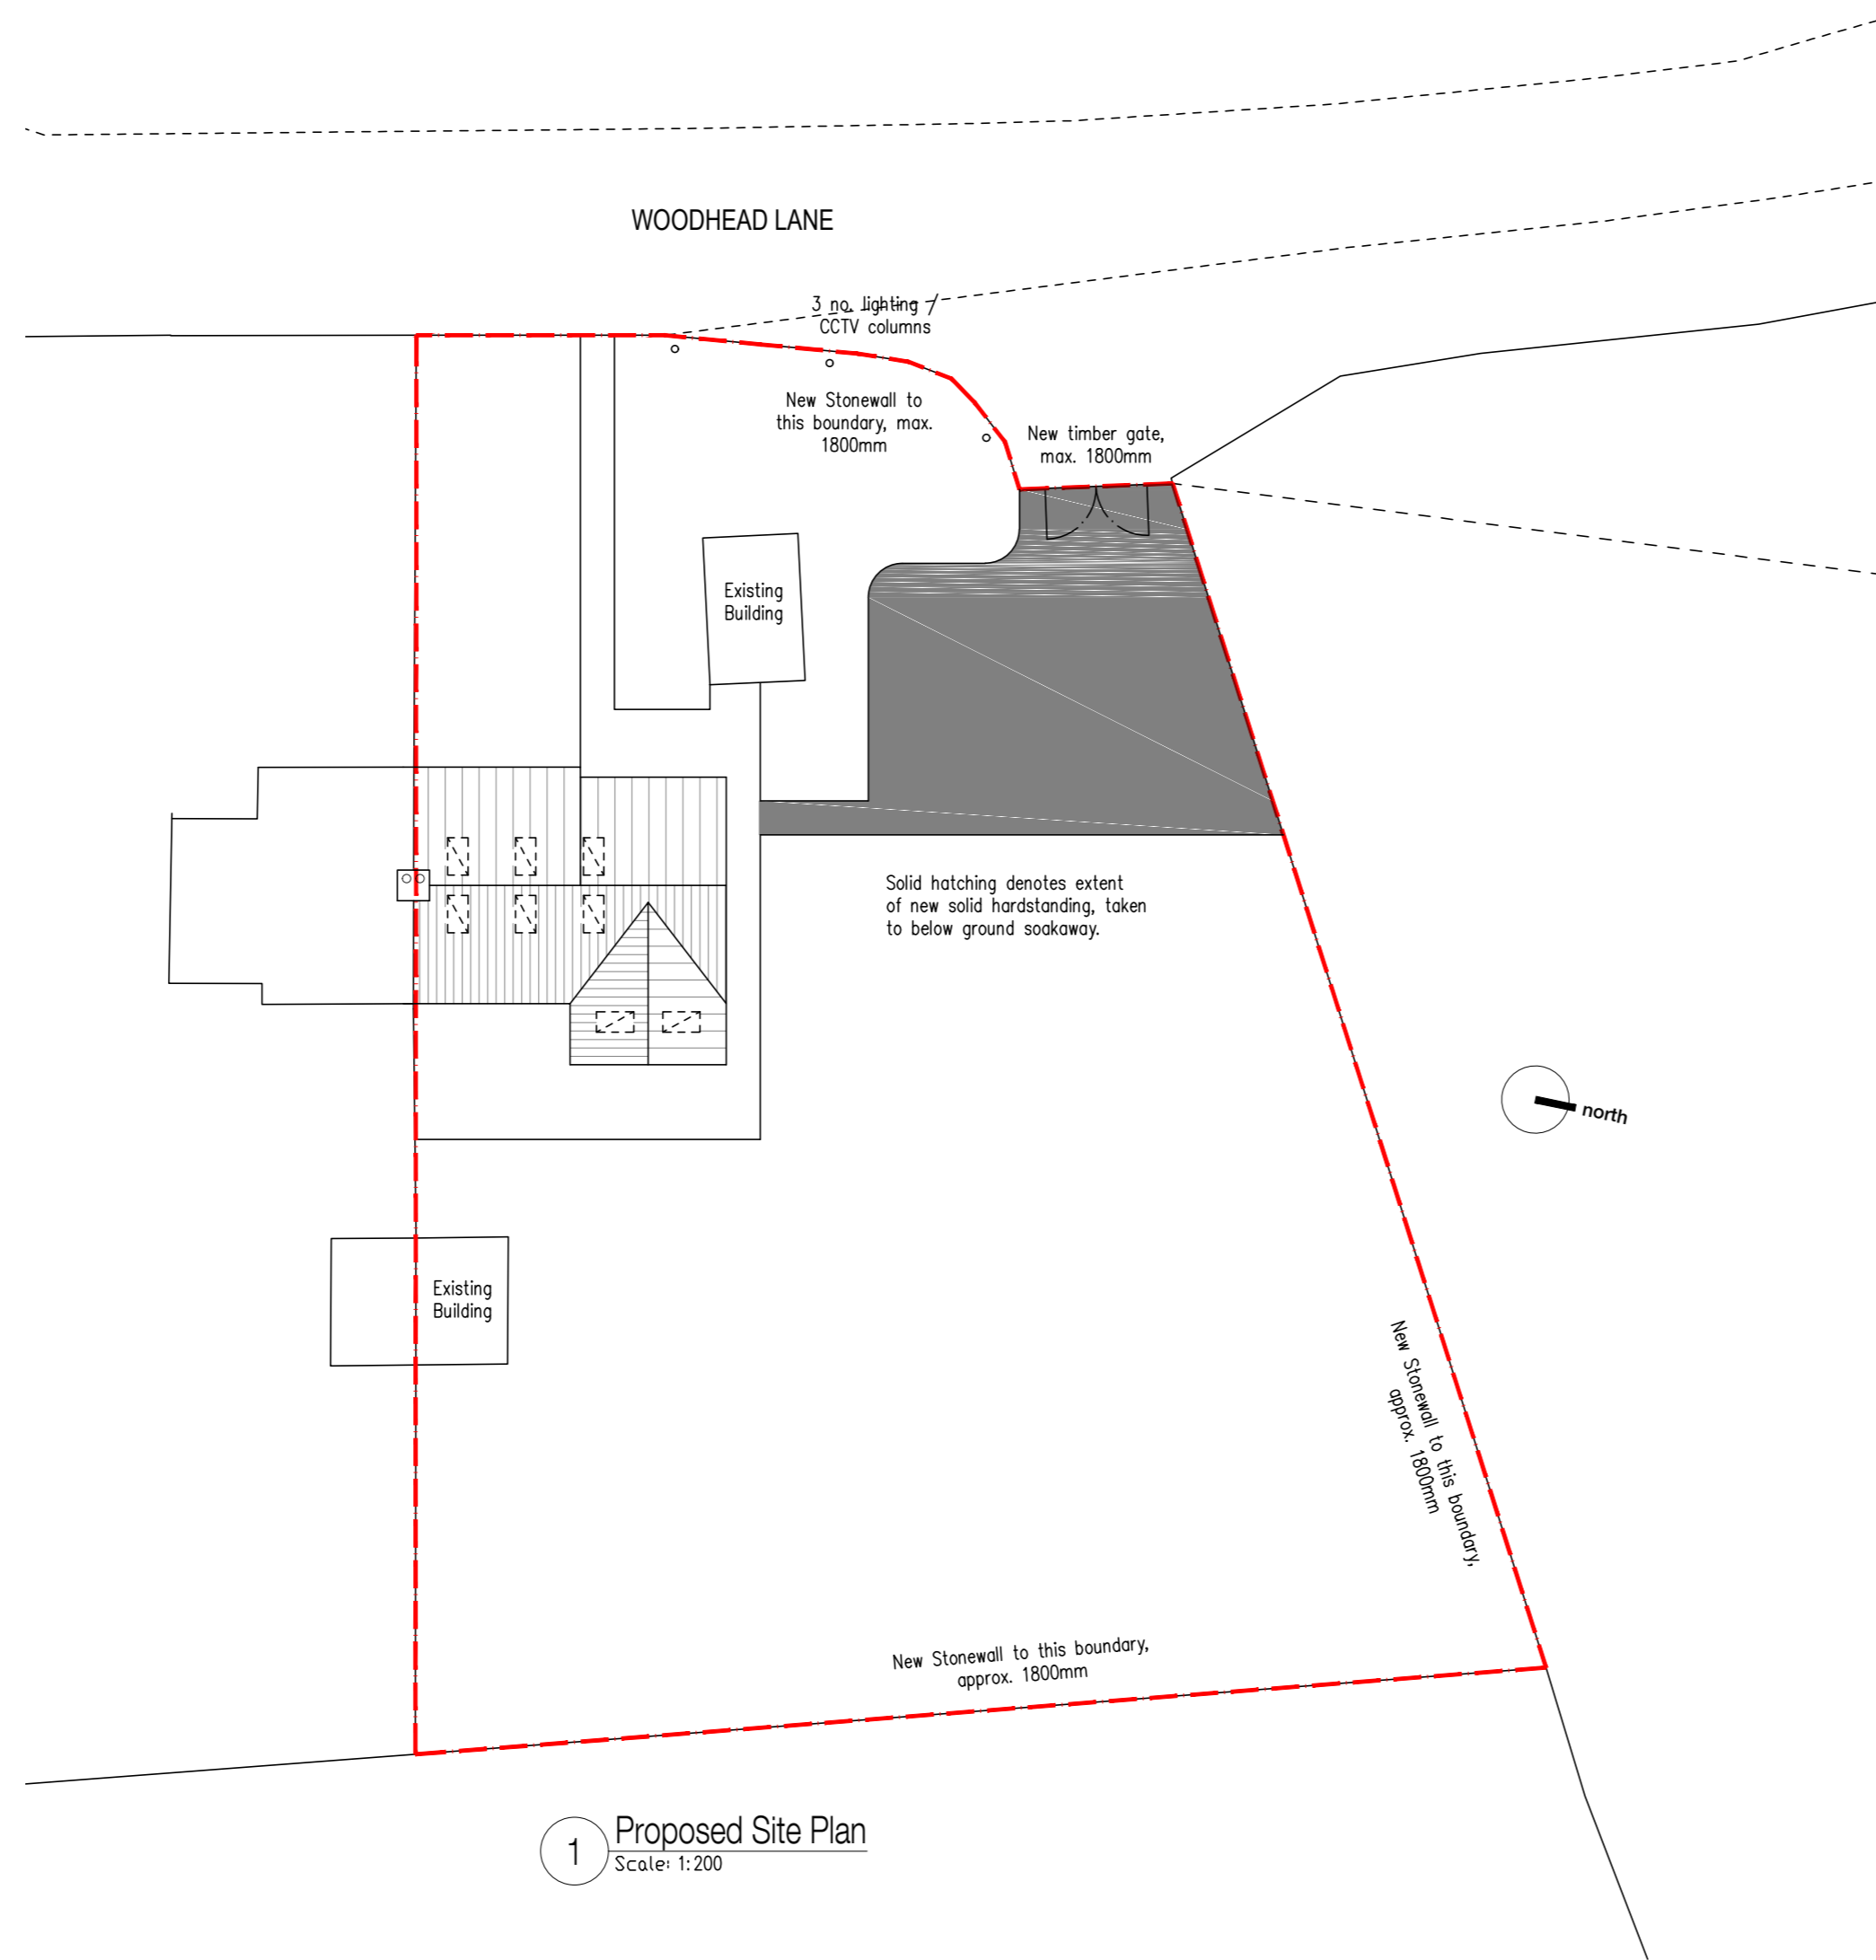

Ordnance Survey image and is therefore subject to a detailed boundary and levels survey of the site. It is also subject to confirmation of legal ownership boundaries, approvals and agreements of all statutory authorities and undertakers necessary for all supplies, wayleaves and diversions, all of which are unknown at the time of preparing this drawing. This drawing is also subject to all necessary local authority approvals and agreements.

1 Proposed Site Plan
Scale: 1:200

PROJECT	
11 Woodhead Lane Proposed Double Storey Extension	
TITLE	
Proposed Site Plan	
SCALE	DATE
1:200 @ A2	29.10.2018
DRAWN BY	REVIEWED
DRAWING NO	REVISION
2018-05-04	A
DRAWING PATH	