



Do not scale off this drawing. Work to figured dimensions any discrepancy to be reported to the Architects. Refer to larger scale drawings where available.

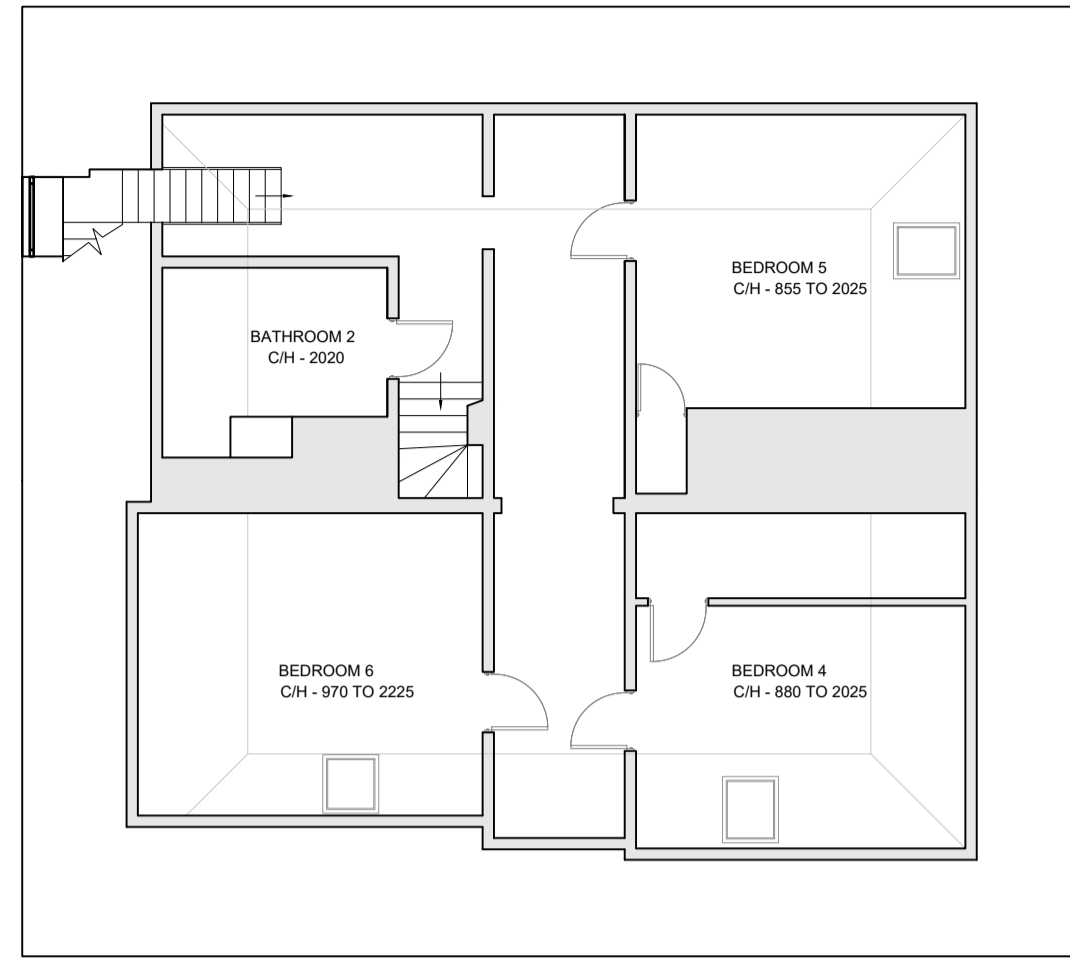

SECOND FLOOR PLAN

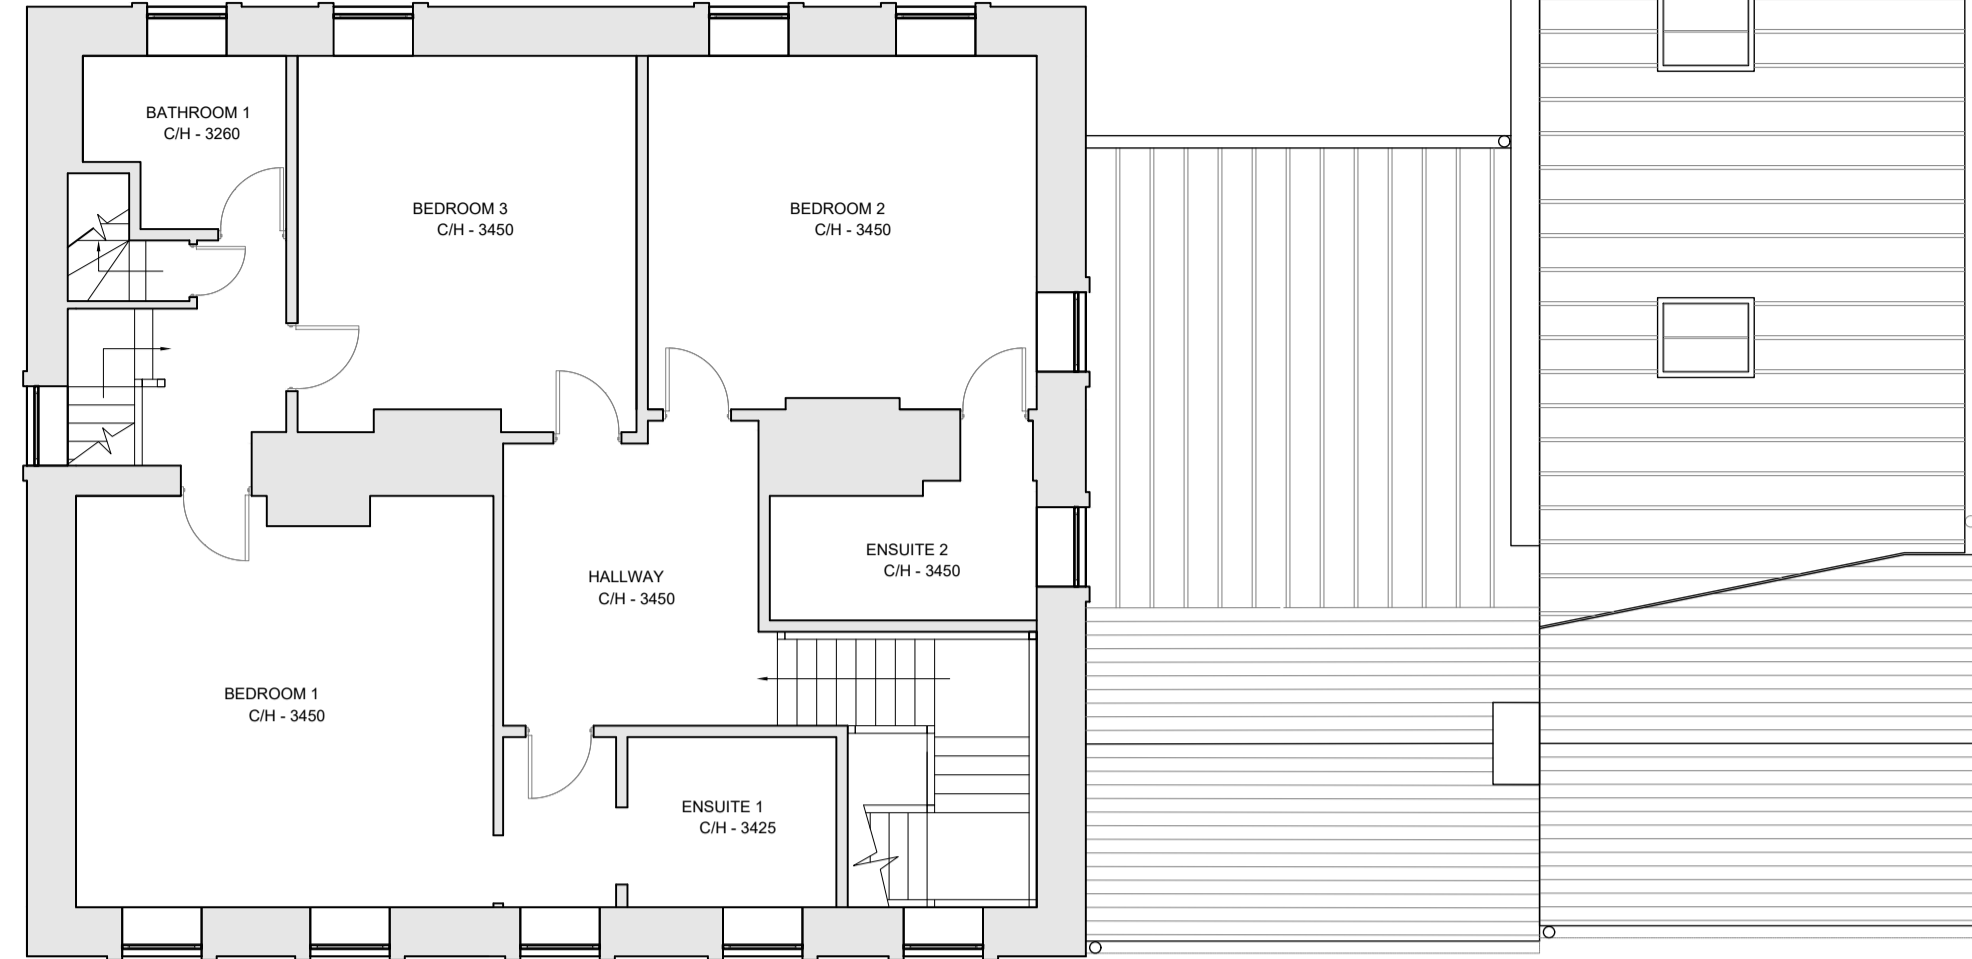

FIRST FLOOR PLAN


PROPOSED ROOF PLAN

Proposed Materials


- 1 Terne Coated Stainless Steel Standing Seam Roof
- 2 Natural Slate Roofing
- 3 Steel Frame Conservation Rooflight
- 4 Terne Coated Stainless Steel Facia and Verge Cloaking
- 5 Cast Iron Half-round Gutter and Circular Rainwater Pipes
- 6 Stone Walling - [Reclaimed Stone, Lime Mortar]
- 7 Ashlar Stone Walling - [New Stone, Lime Mortar]
- 8 Timber Window
- 9 Steel Frame Door and Glazed Side Screen - W20 Profile
- 10 Steel Frame Window - W20 Profile
- 11 Handmade Brick Chimney with Projecting Cornice




PROPOSED WEST ELEVATION

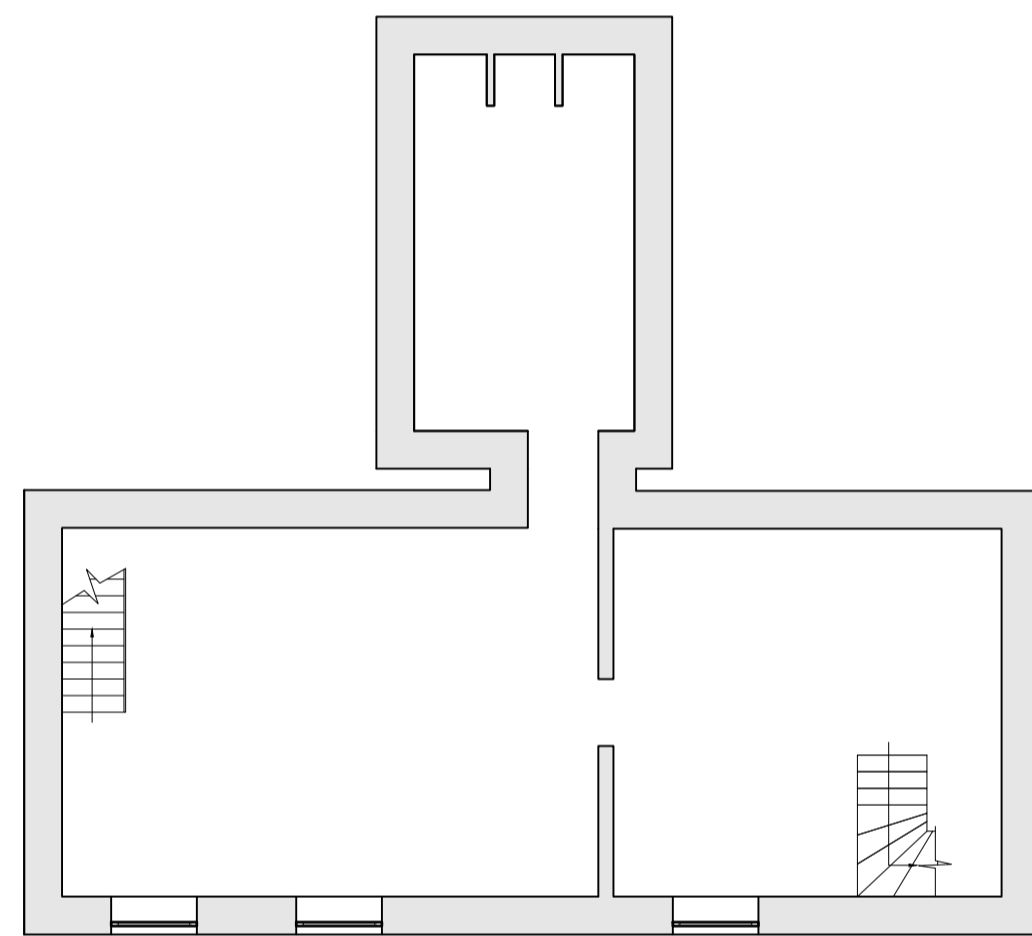

BASEMENT FLOOR PLAN

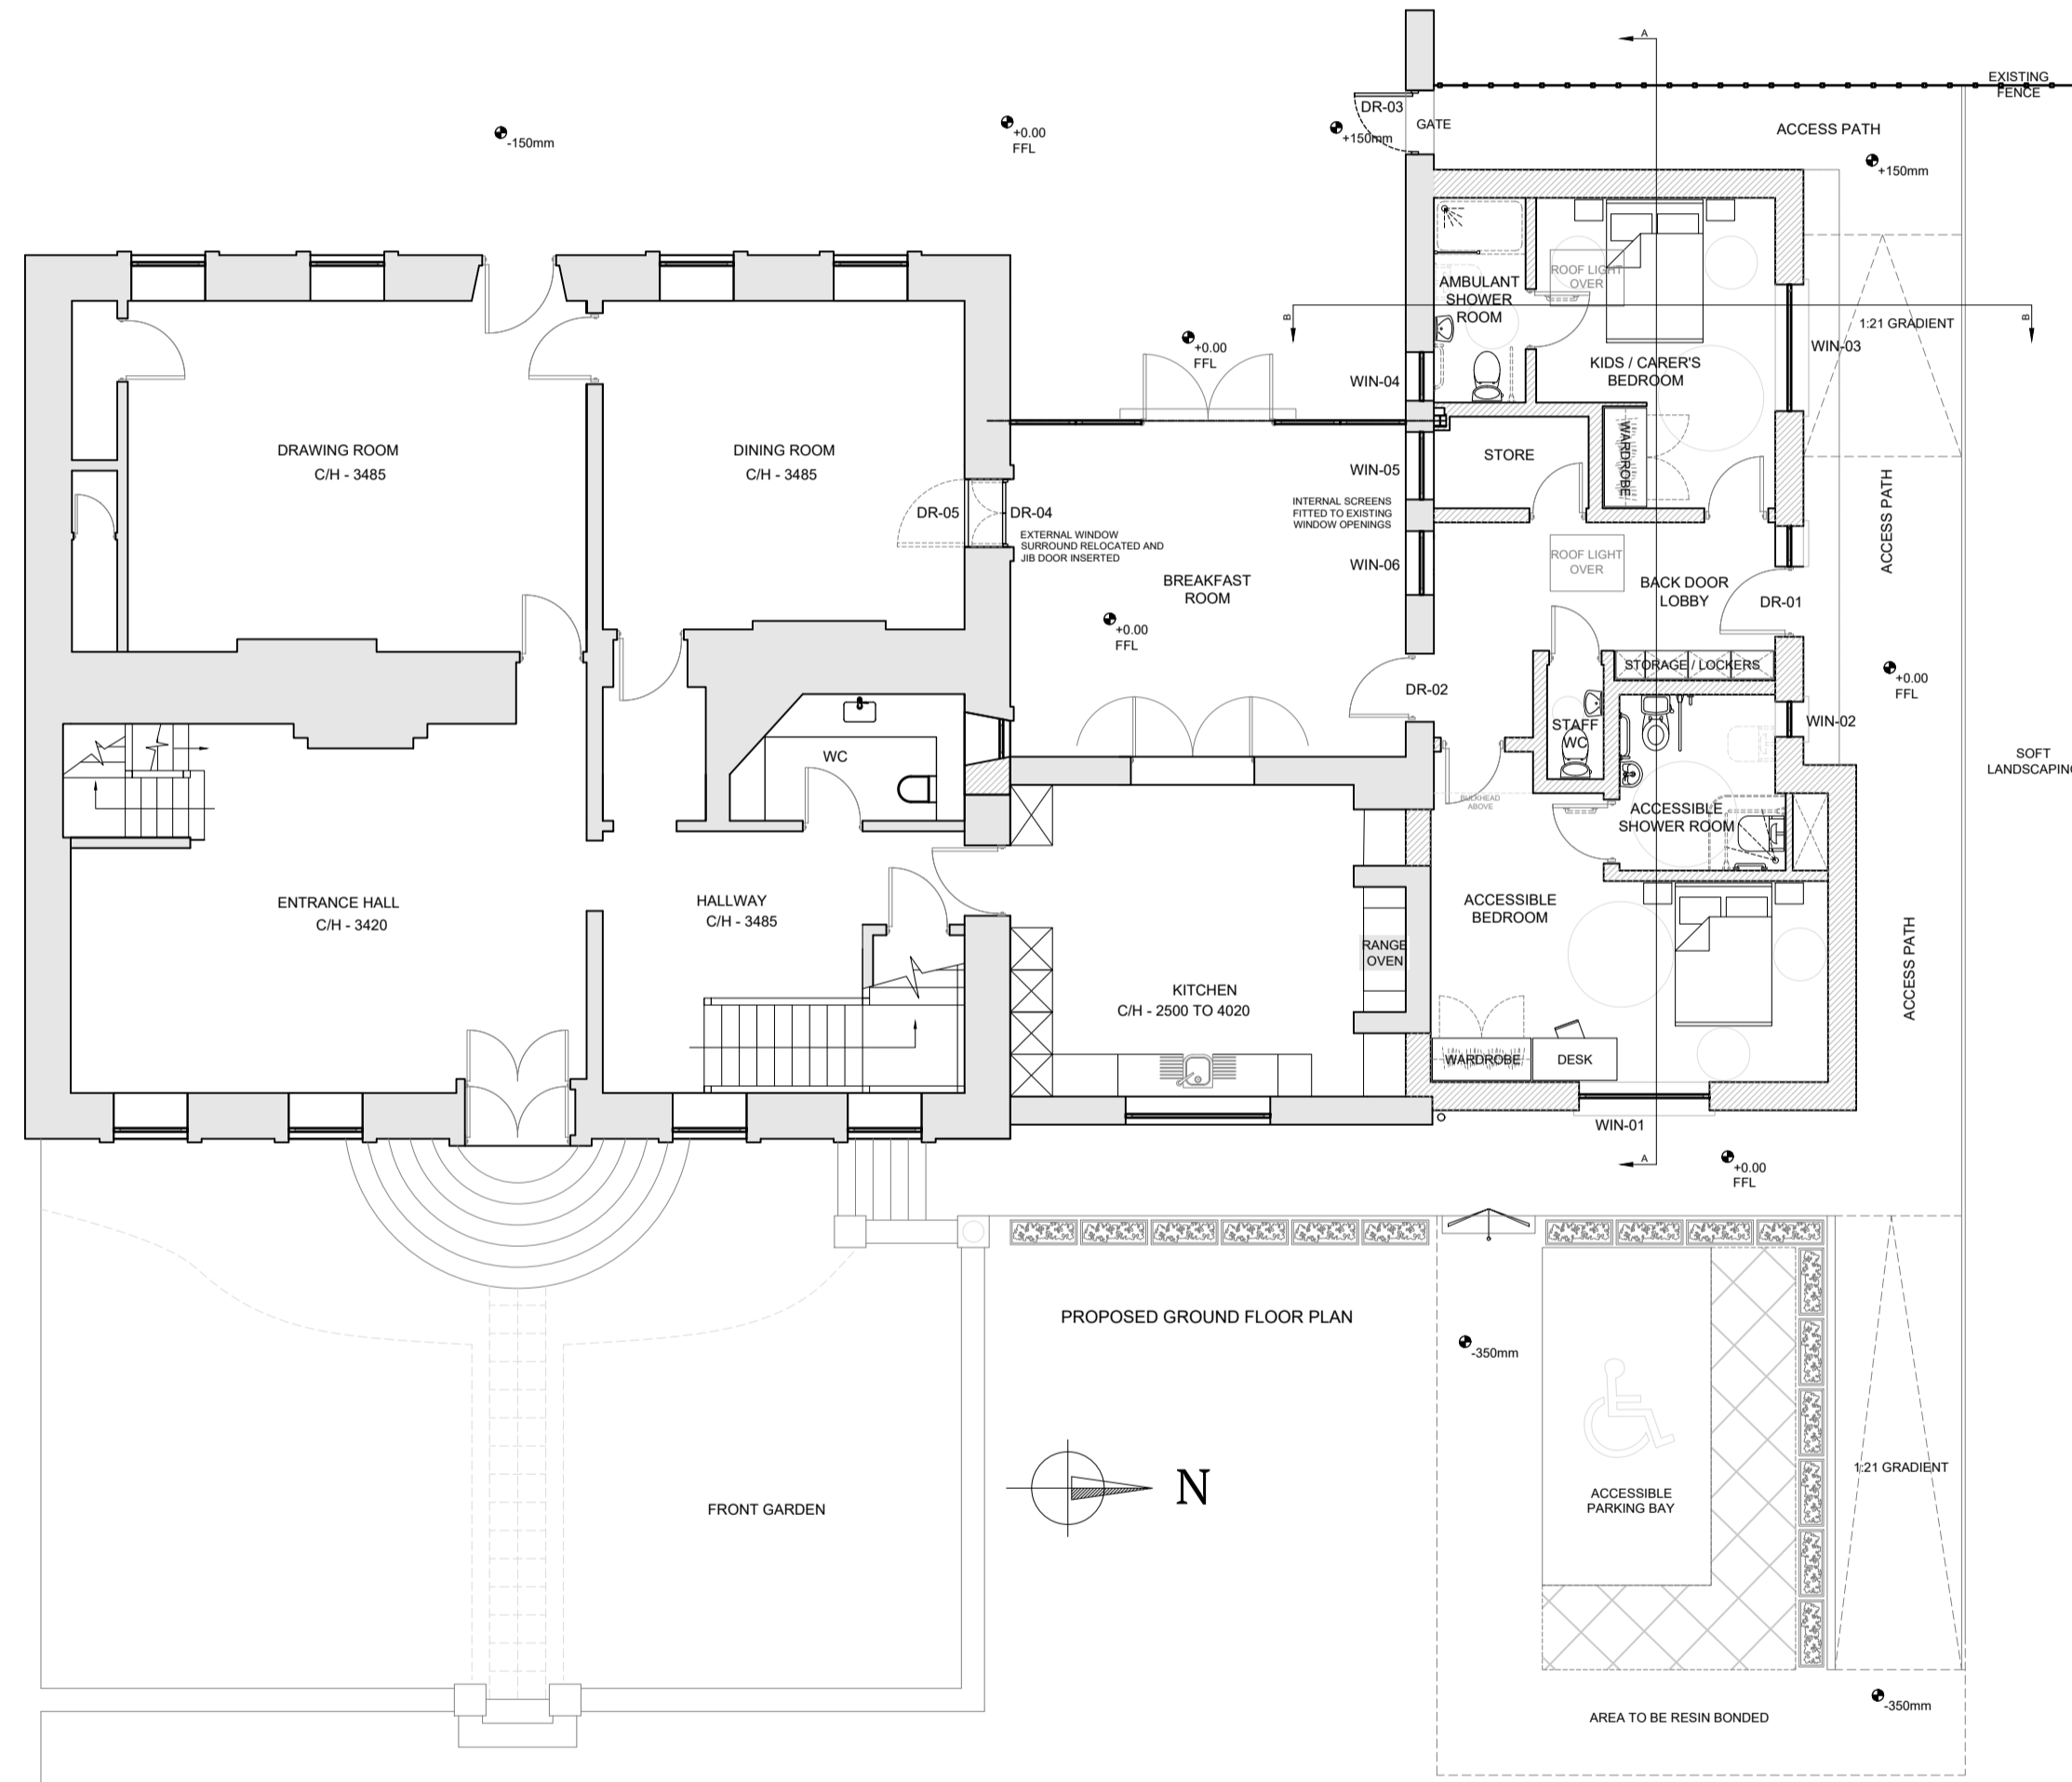

PROPOSED GROUND FLOOR PLAN

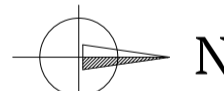

N



PROPOSED EAST ELEVATION




PROPOSED NORTH ELEVATION



PROPOSED LONG SECTION - VIEW ON 'A' 'A'

PROPOSED SHORT SECTION - VIEW ON 'B' 'B'

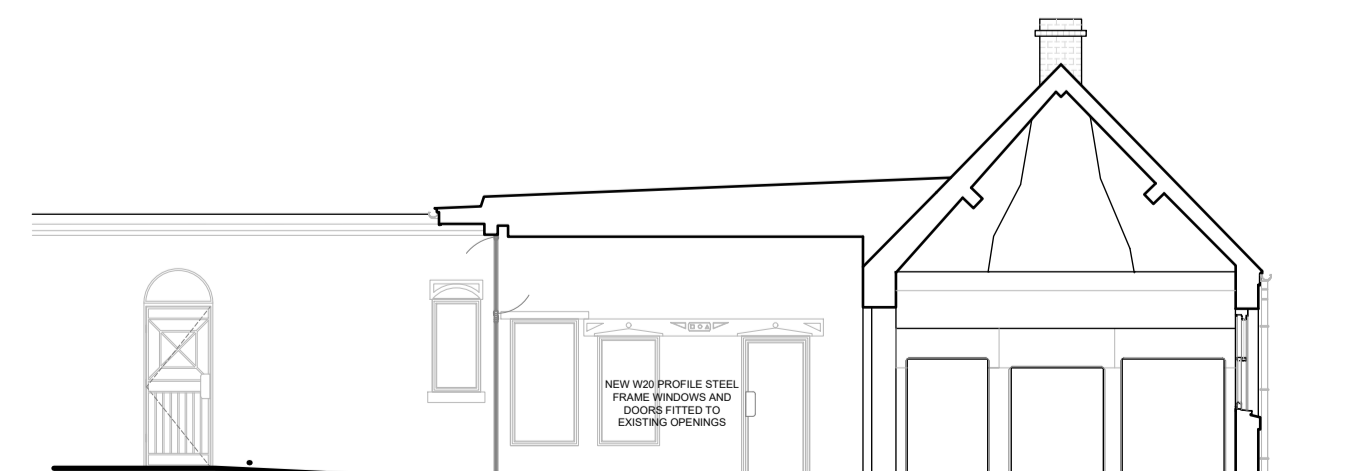

PROPOSED SOUTH ELEVATION - INTERNAL TO COURTYARD EXTENSION

'EXISTING PLANS' - AS APPROVED PLANS 2021/0144 CURRENTLY UNDER CONSTRUCTION

Rev	By	Date	Revision Note
P02	JS	22.07.2020	Updated for Planning Issue
P01	JS	13.07.2020	Issued for Client Review

Pearce Bottomley LLP

Roman Ridge, Main Street,
Aberford, Leeds,
LS25 3AW

T: 0115 281 2000
E: pbb@pbarchitects.co.uk
W: www.pbarchitects.co.uk

Client/ Project

DARLEY CLIFFE HALL

Upper Sheffield Road, Barnsley, S70 4PS

Extension & Alterations

Suitability - Stage	Scale	Drawn	Checked	Date
A2 - Planning	1:100	JS	TR	JUN 2020

Drawing Title / Description
PROPOSED PLANS - SIDE EXTENSION

Proj. Ref.	Originat.	Volume	Level	Type	Role	Draw. Number	Suitab. Revision
5177	PBA	ZZ	ZZ	DR	A	(00)07	A2 P02

File Name Copyright Pearce Bottomley LLP