



Drawing No.	Rev No.
MJG002 -007	

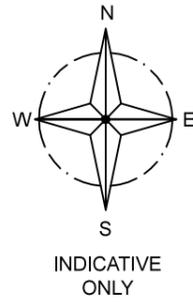

AREA MAP

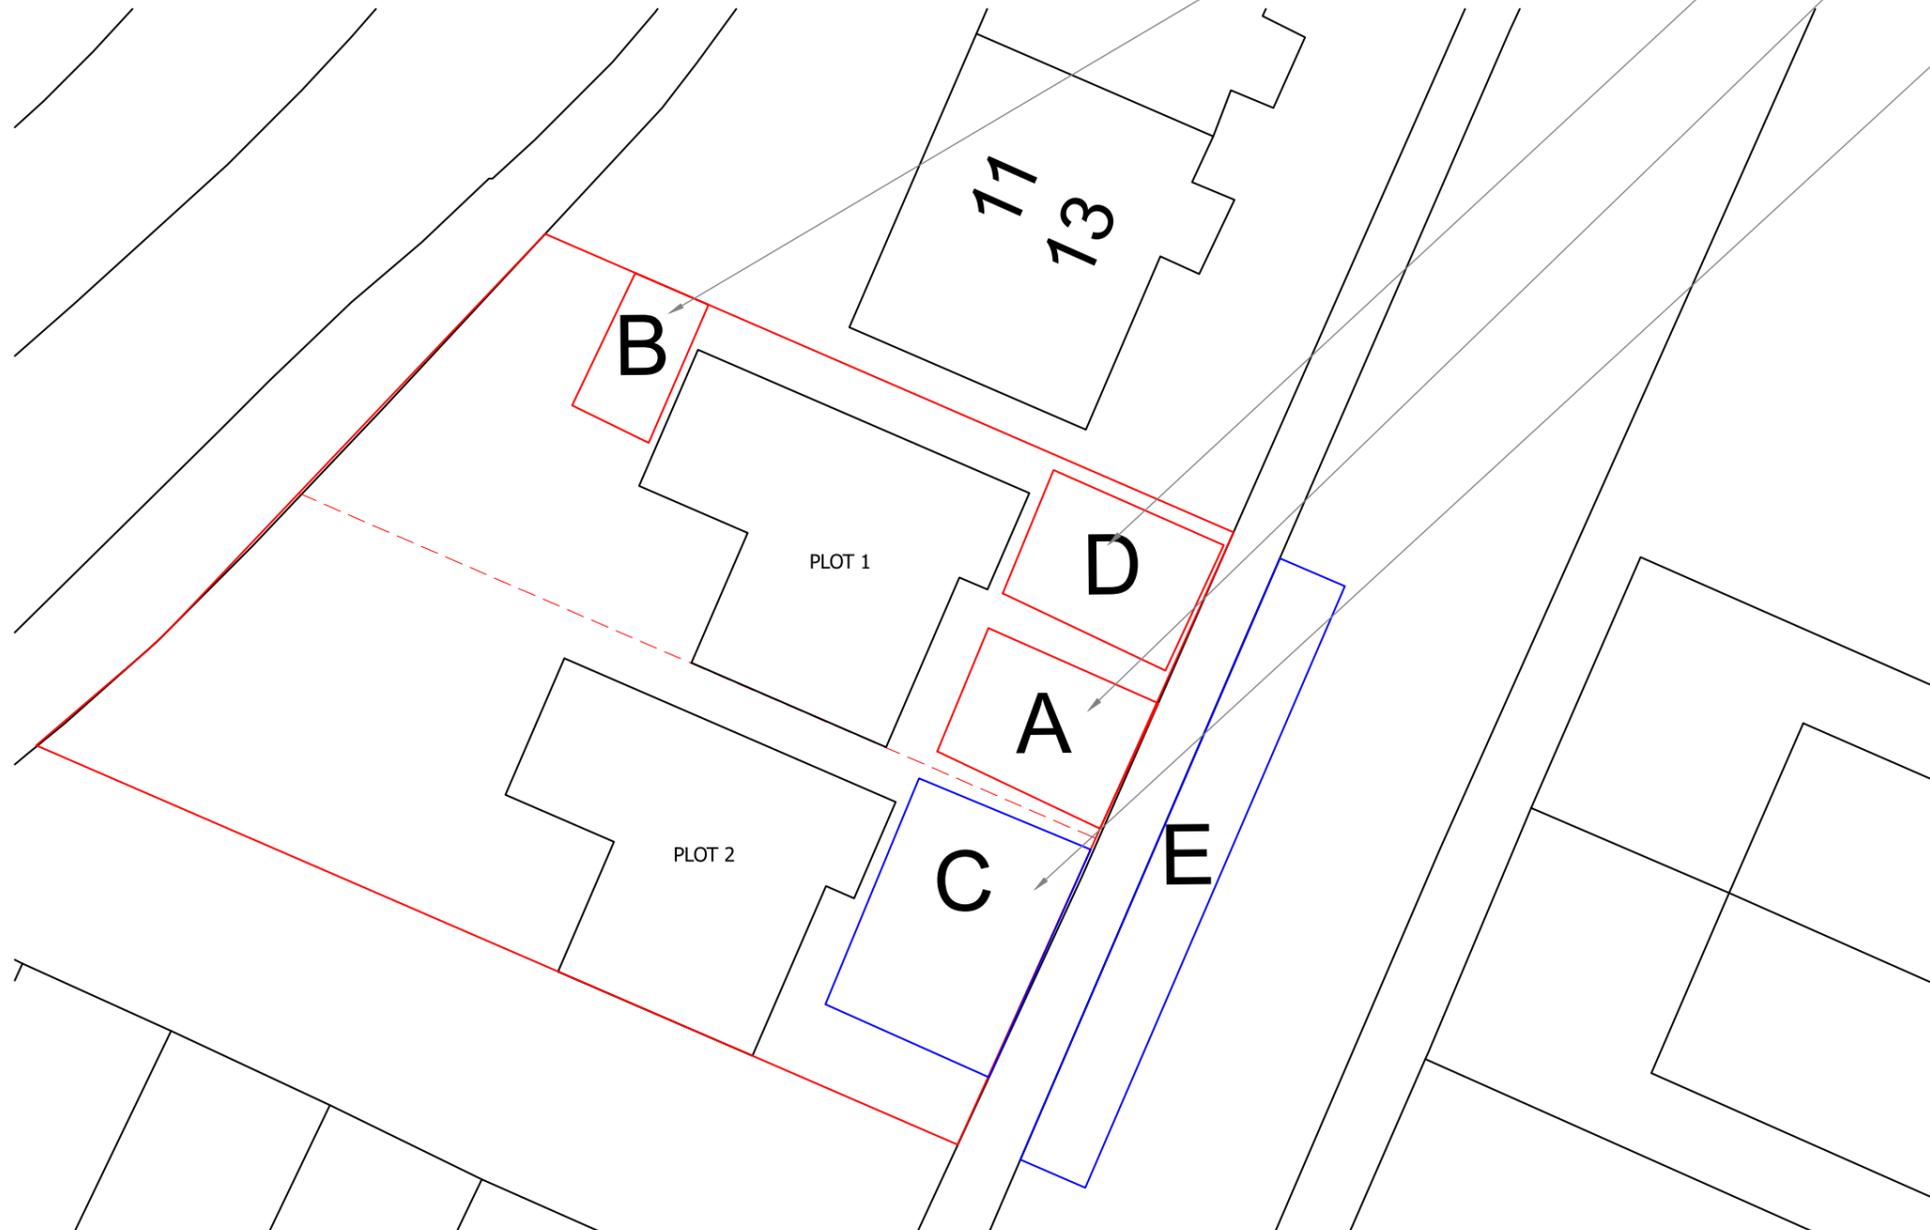

SITE PLAN
SCALE 1:200 AT A3

DO NOT SCALE: Contractor to check all dimensions and report any omissions or errors

NOTES

- CONSTRUCTION MATERIALS STORAGE AREA
- SECURE LOCK UP AREA
- CONSTRUCTION MATERIALS UNLOADING AREA
- OFF ROAD PARKING

Rev	Description	By	Chk	App	Date
-----	-------------	----	-----	-----	------

JRB DESIGNS Ltd
1 Saville Road
Cudworth
Barnsley
S72 8LT
Tel: 01226 383542
Fax: 01226 380078
Mob: 07970 541192
Email: john@jrbdesigns.co.uk

This drawing is copyright. © jrbdesigns Ltd.

Client **MR J GREEN**

Drawing Title **SITE PLAN & MAP**

Address **LAND ADJACENT TO 11 CROSS LANE
ROYSTON
BARNSELY
S71 4AX**

Project Title: **PROPOSED DETACHED HOUSE**

Purpose of Issue: **CONSTRUCTION**

Drawing Status **FIRST ISSUE**

Scale at A3 AS SHOWN	Drawn By JRB	Date 08/06/2017
Checked By	Date 08/06/2017	Approved By Date 08/06/2017

Project No. MJG002	Drawing No. 007	Revision
------------------------------	---------------------------	----------

APPROVAL INFORMATION TENDER CONTRACT CONSTRUCTION