

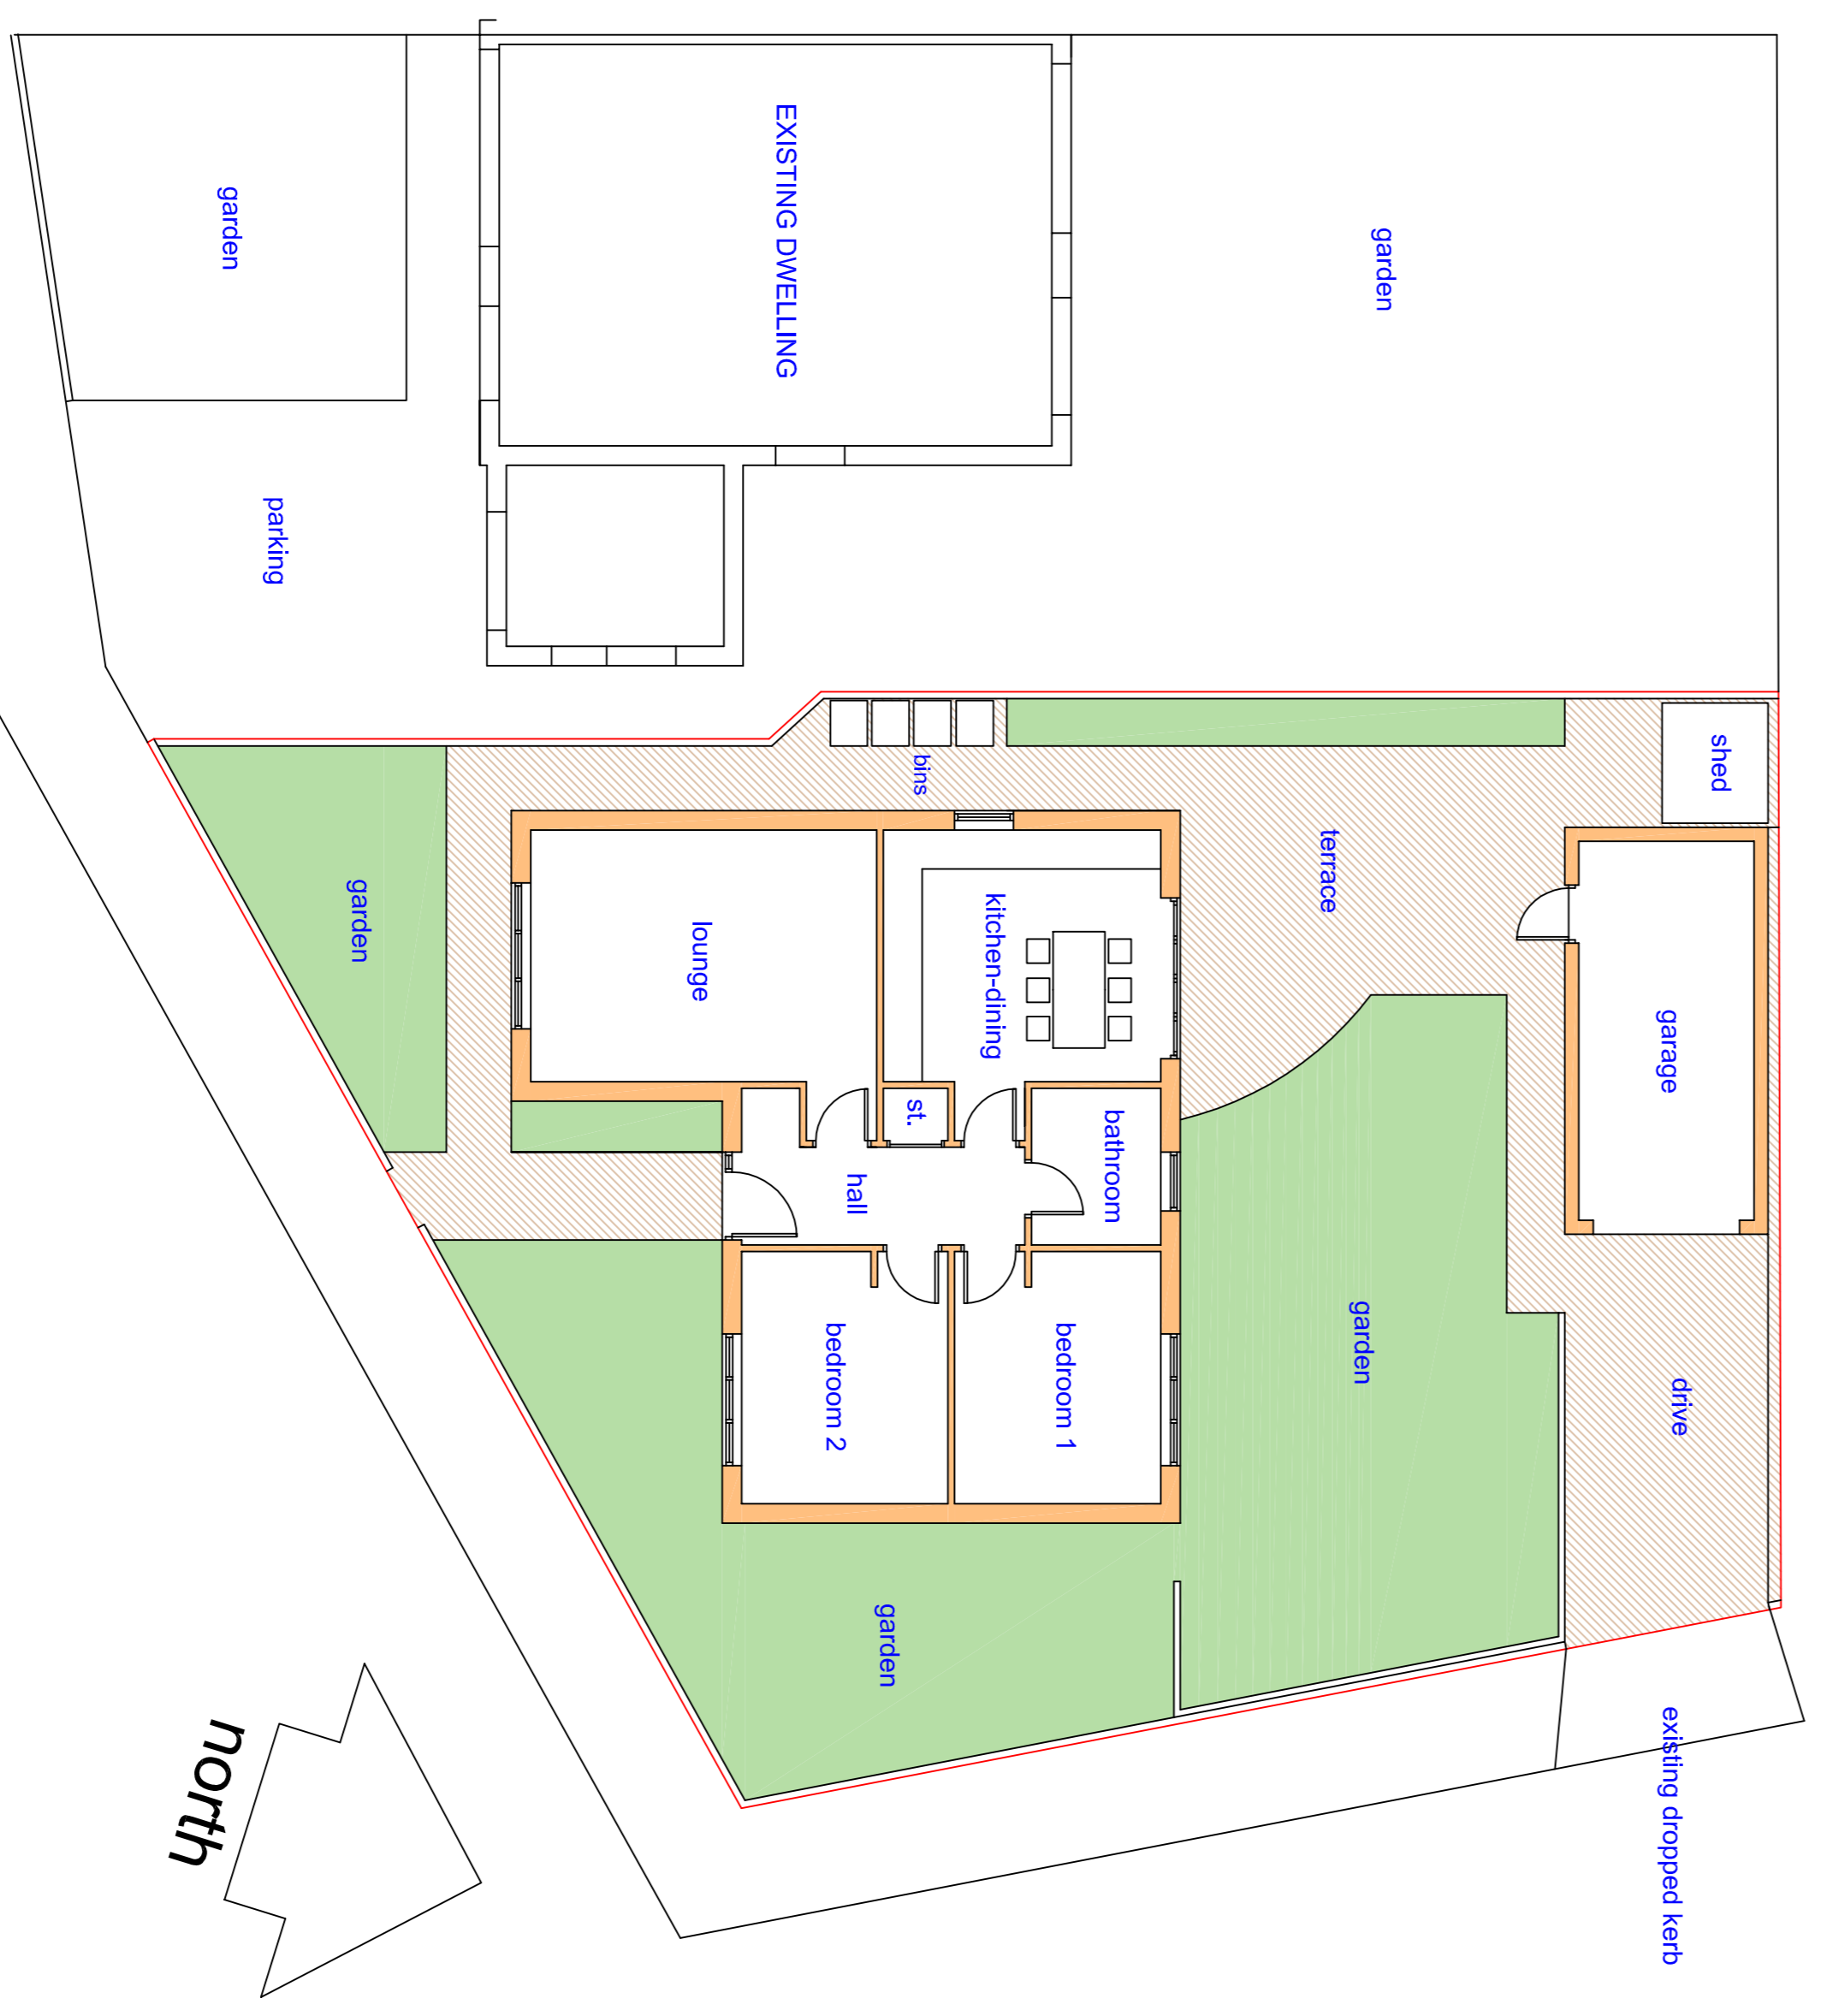


1) This drawing and the design and details depicted thereon are the copyright of Peter Dimberline Chartered Architect.  
 2) All dimensions on this drawing are to be checked by the Contractor and all dimensions are to be confirmed to the Contractor.  
 3) Do not scale critical dimensions off this drawing.  
 4) Contractor to ensure that all Health & Safety requirements (CDM Regulations) in relation to this project will be complied with.

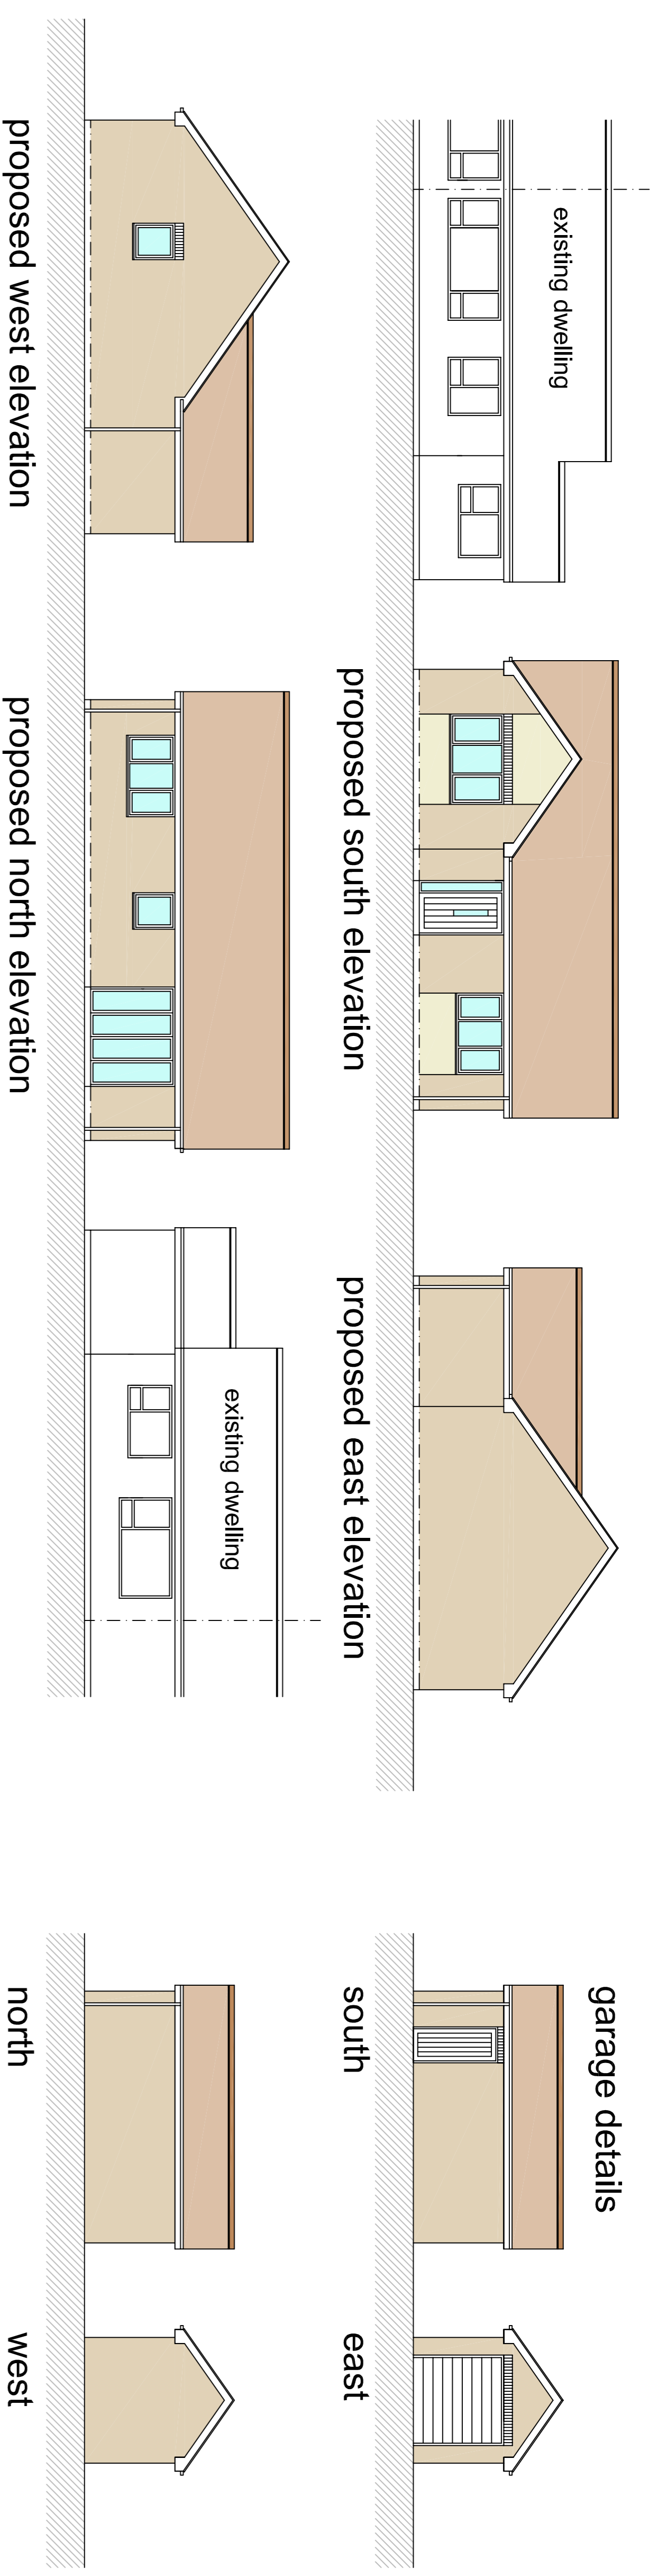

**proposed site plan and dwelling layout, 1:100 at A1**

site area within red line boundary = 327.6 sq m  
 internal floor area of dwelling = 80.15 sq m

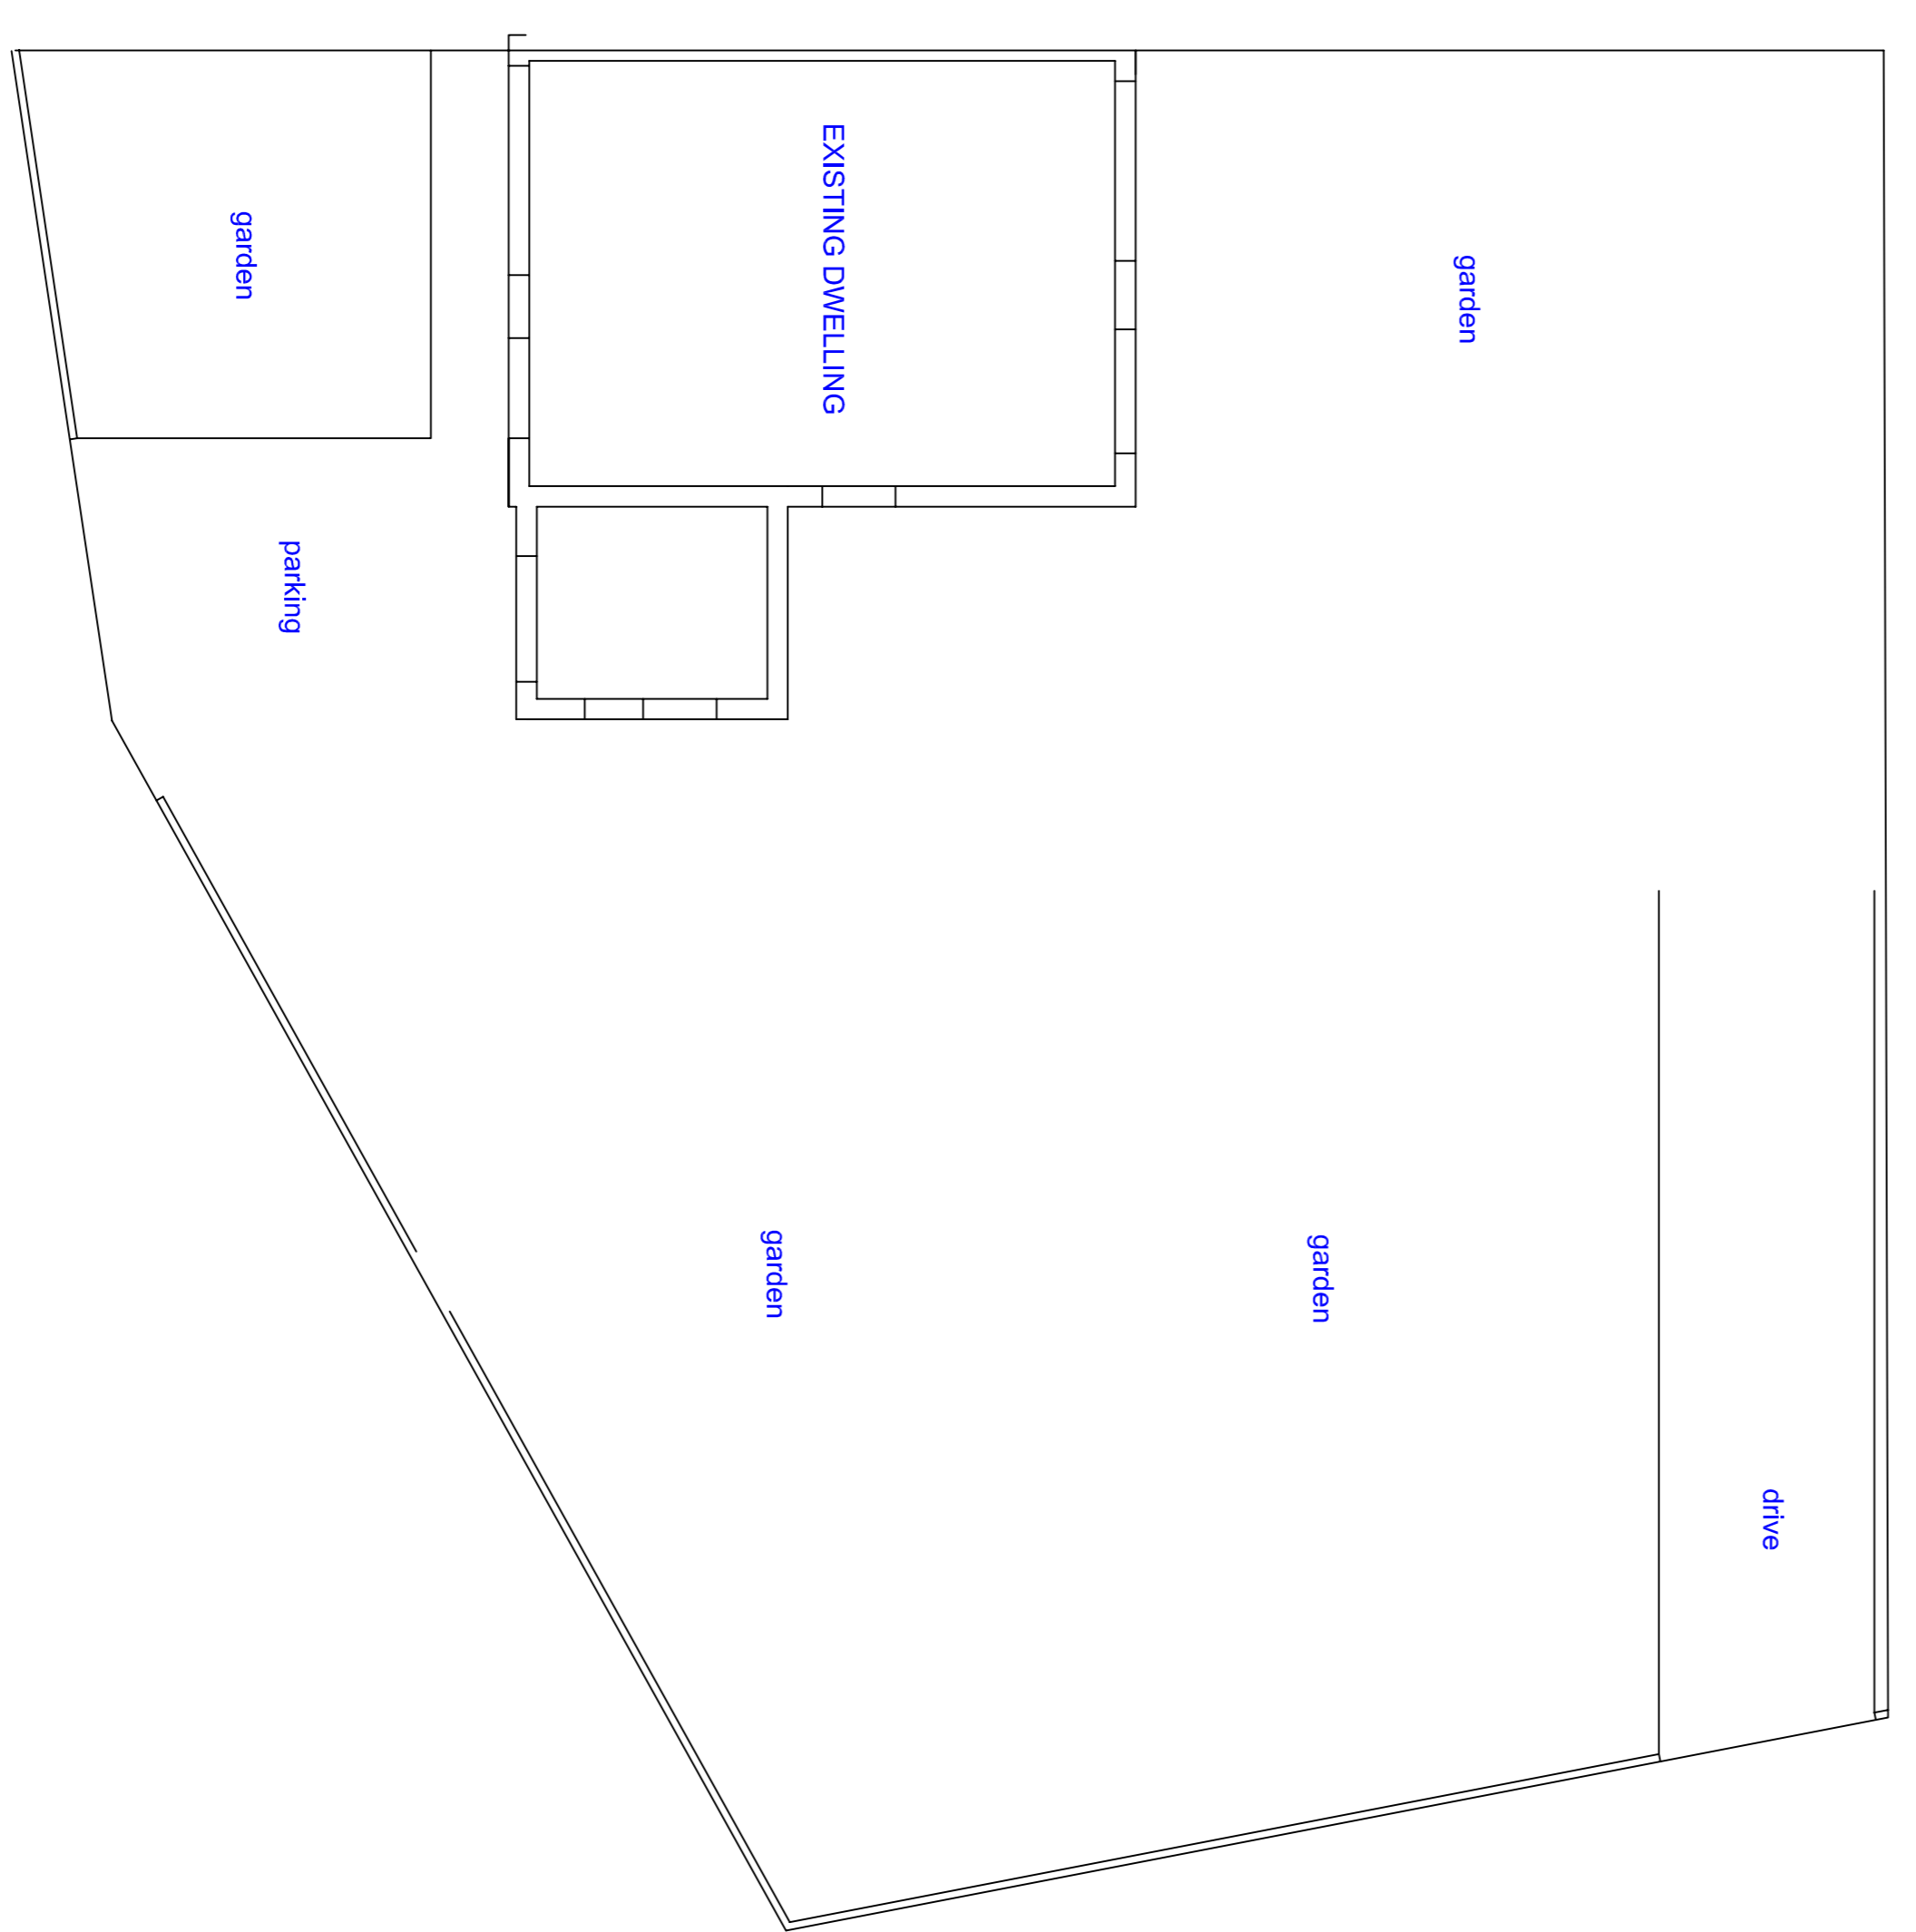

**existing site plan, 1:100 at A1**

REVISIONS

**PETER DIMBERLINE** Dip Arch, RIBA  
**CHARTERED ARCHITECT**  
 2 TIPSEY COURT, STAINCROSS  
 BARNSELEY, S75 6FZ  
 tel/fax (01226) 390947  
 email: pdimberline@tiscali.co.uk

CLIENT  
 Mr L Simpson  
 PROJECT  
 Proposed detached bungalow

LOCATION  
 Site adjacent 86 Longley Street,  
 Barngh Green, Barnsley S75 1NR  
 DRAWING  
 Existing and proposed details

SCALES 1:100 at A1 DATE Oct' 23  
 DRWG NO. 2023/02/01 DRAWN BY PD  
 REV.