


PROPOSED REAR ELEVATION
SCALE 1:100

PROPOSED SIDE ELEVATION
SCALE 1:100


PROPOSED FRONT ELEVATION
SCALE 1:100

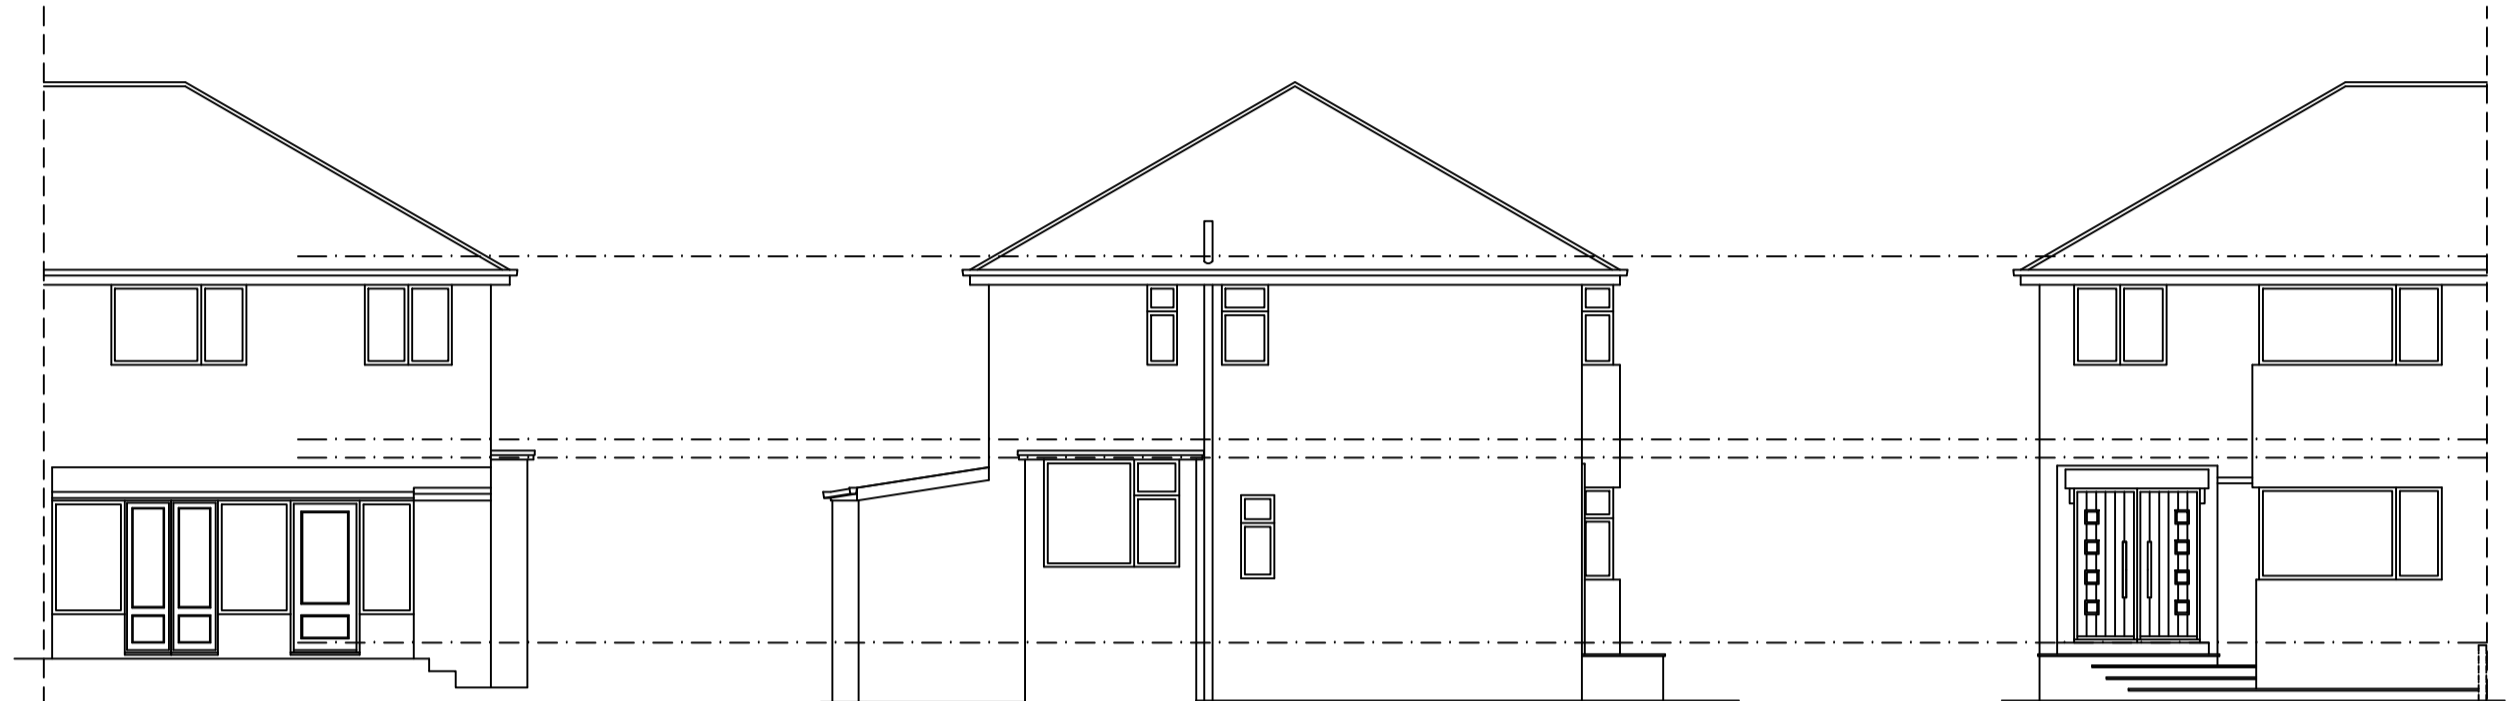


EXISTING REAR ELEVATION
SCALE 1:100

EXISTING SIDE ELEVATION
SCALE 1:100


EXISTING FRONT ELEVATION
SCALE 1:100

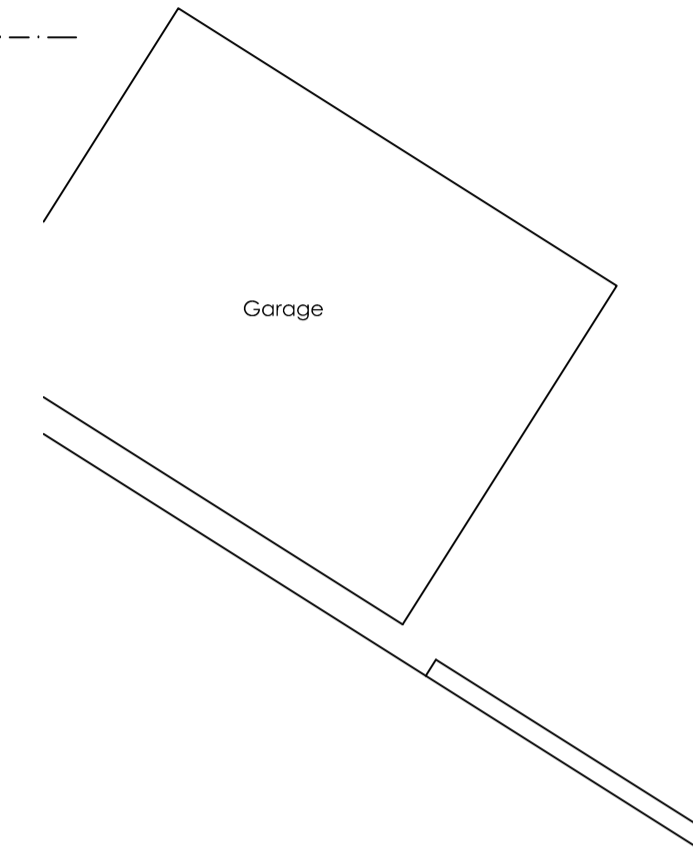

Garage

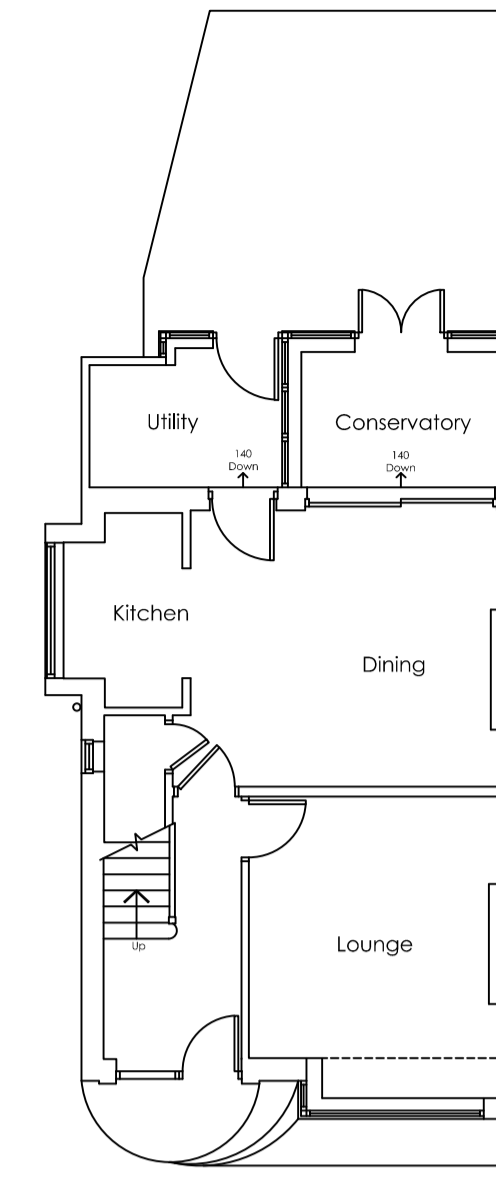



EXISTING GROUND FLOOR PLAN
SCALE 1:100

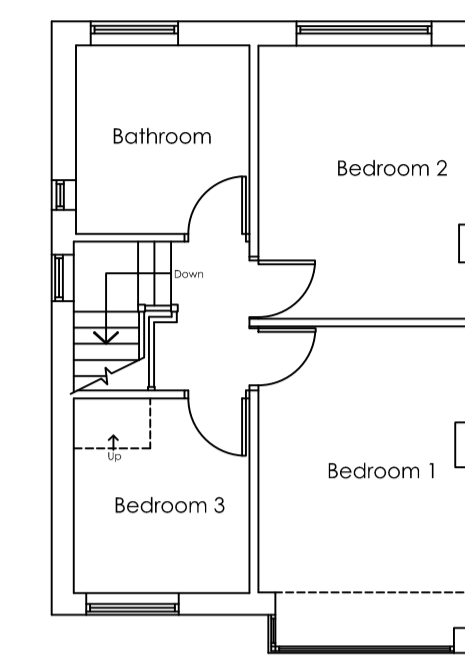


EXISTING FIRST FLOOR PLAN
SCALE 1:100




LOCATION PLAN
SCALE 1:1250

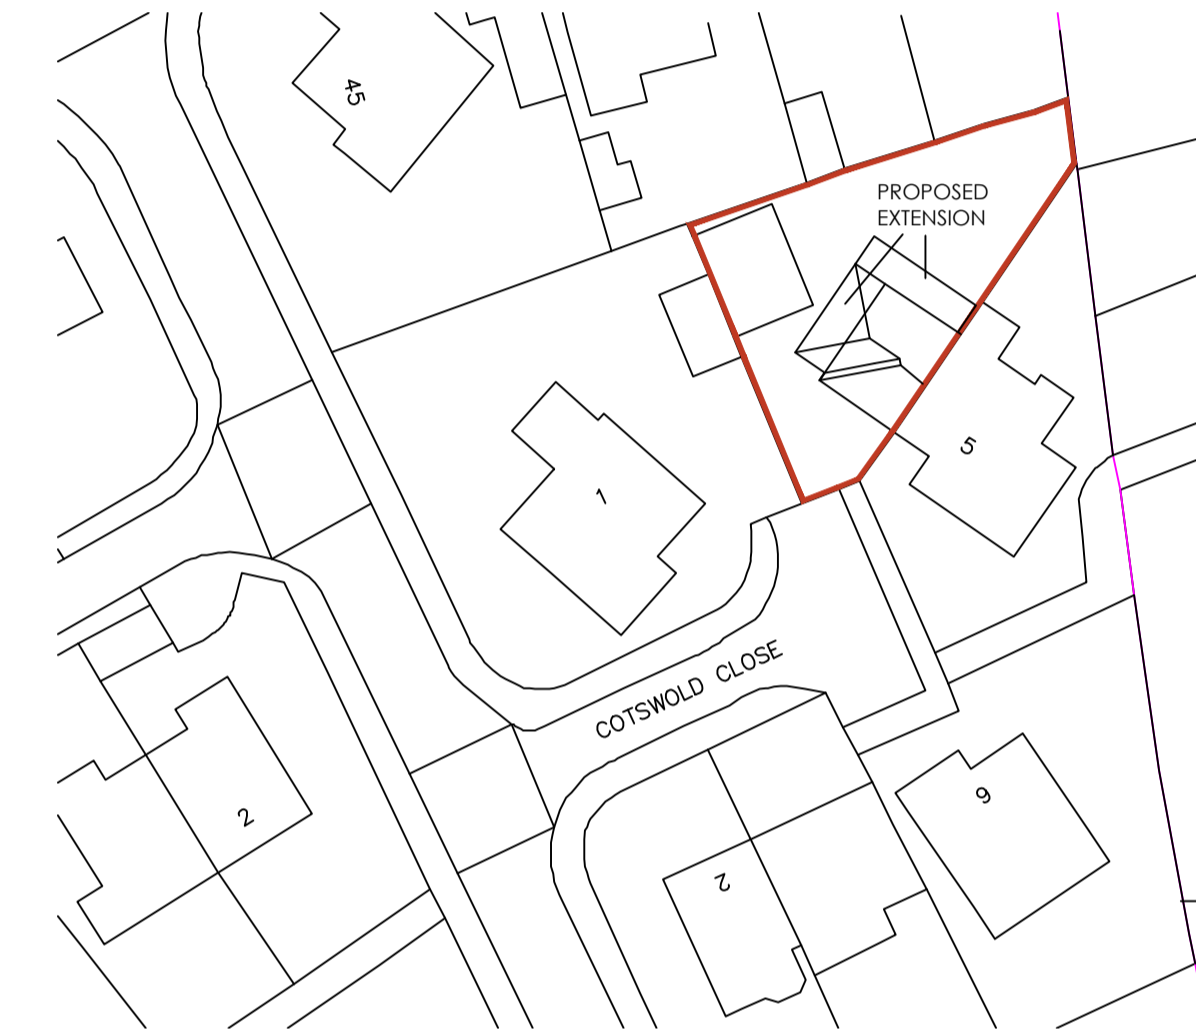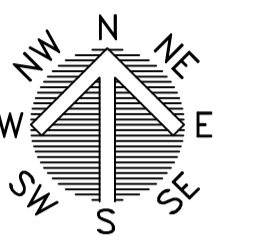

BLOCK PLAN
SCALE 1:500

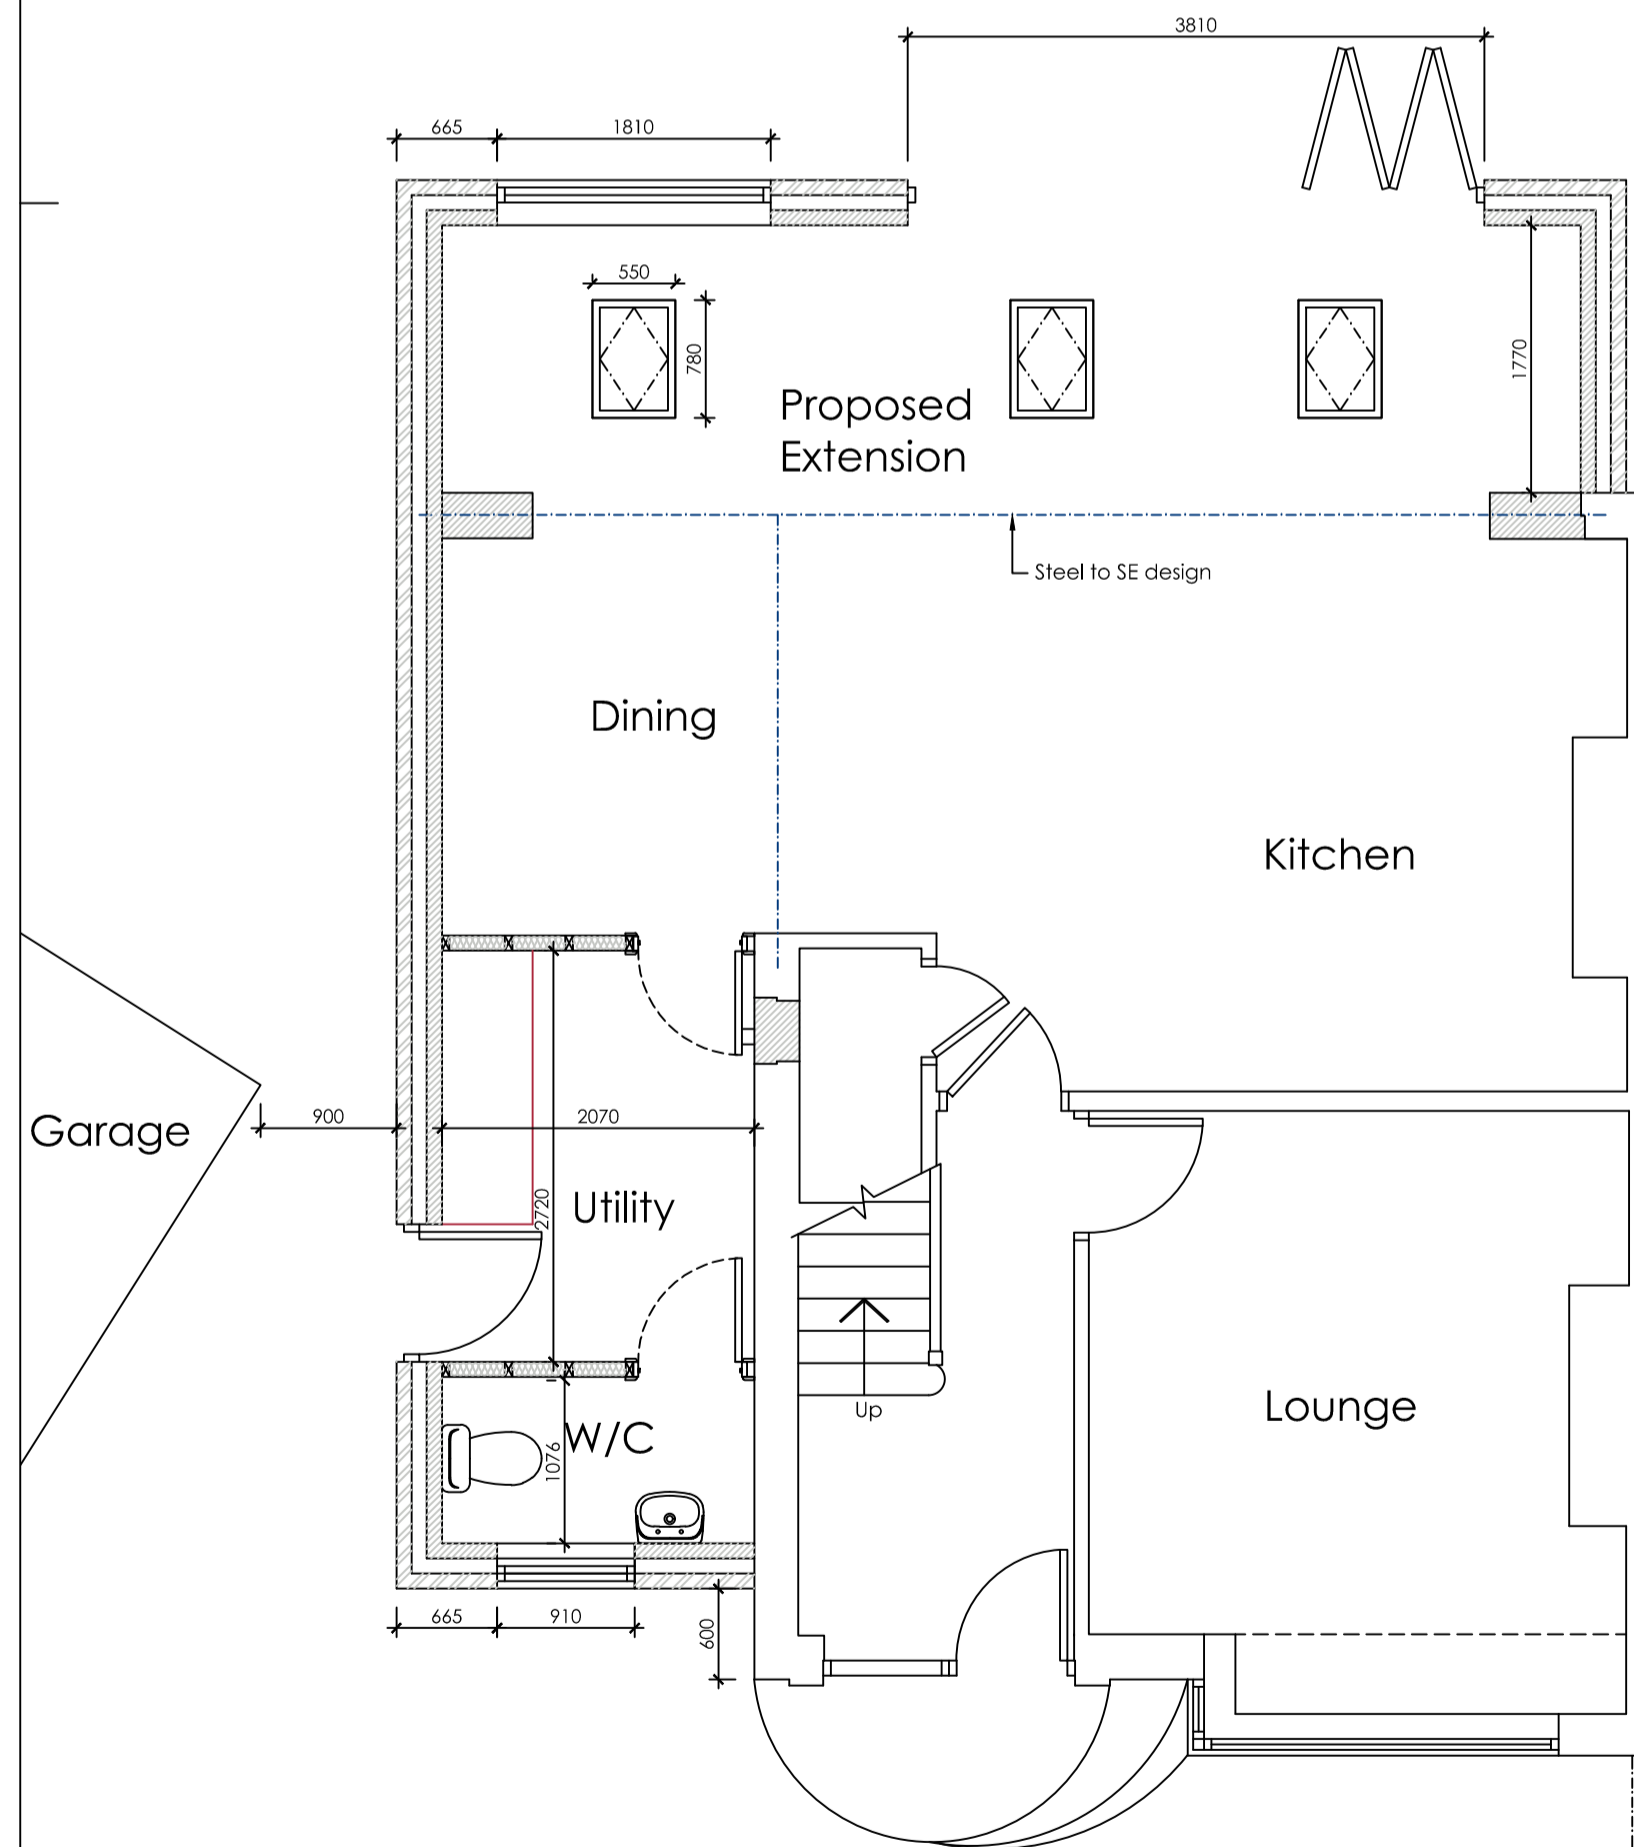

PROPOSED GROUND FLOOR PLAN
SCALE 1:50

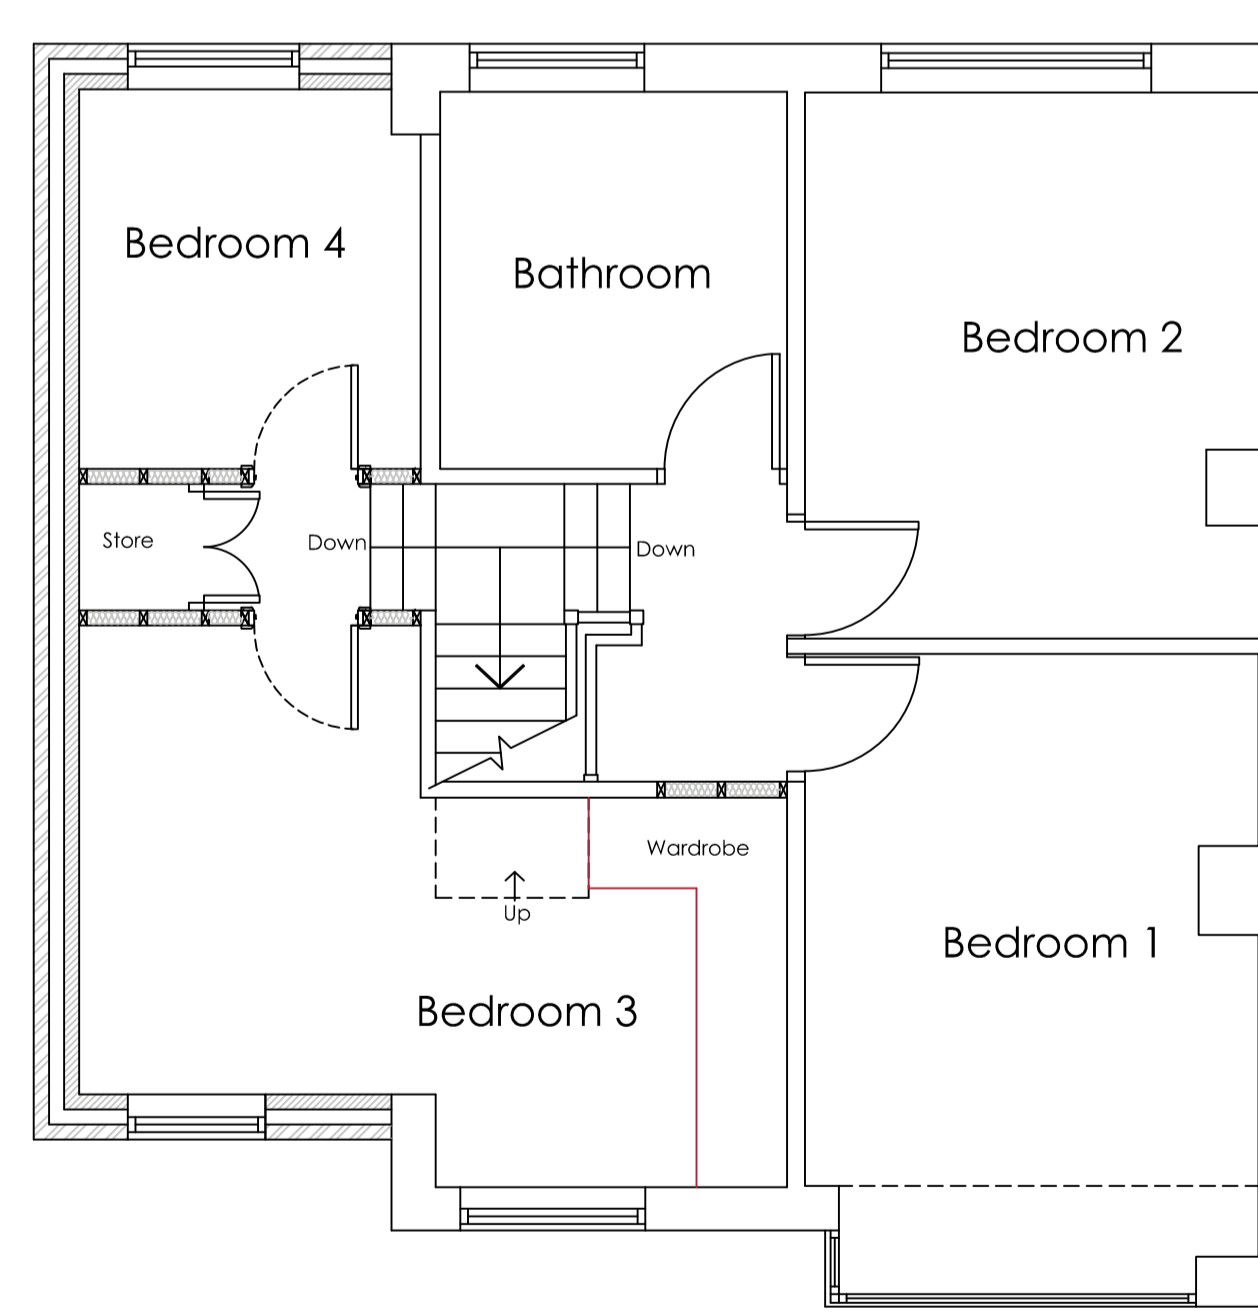

PROPOSED FIRST FLOOR PLAN OPTION 1
SCALE 1:50

PROPOSED FIRST FLOOR PLAN OPTION 2
SCALE 1:50

		OFFICE ONE, 34 VICTORIA ROAD, BARNSELEY, S70 2BU		Phone: 01226 208482 Email: info@whiteaguspартnership.co.uk Web: www.whiteaguspартnership.co.uk	
ARCHITECTURAL SERVICES					
Project: PROPOSED WORKS AT 3 COTSWOLD CLOSE BARNSELEY, S75 2HN			Client: MRS ELLA ALLEN		
Drawing Title: PLANS AND ELEVATIONS		Date: NOV 2022	Scale: 1:50 & 1:100 @ A1		Ref: 22-133
Date: 22/11/2022	Suffix: A	Description: REVISED TO CLIENTS REQUIREMENT		Date: 28-11-22	Suffix: B
Date: 3-11-22	Suffix: C	Description: UPDATED FOR PLANNING APPLICATION SITE PLAN REVISED		Date: 3-11-22	Suffix: C