



NOTE: Do not scale dimensions from this drawing. If in doubt refer to JS Design.

This drawing remains the copyright of the JS Design Partnership alone all materials specified must be used in accordance with the manufacturers recommendations and all relevant current codes of practice.


Rev.	Description:	Date:

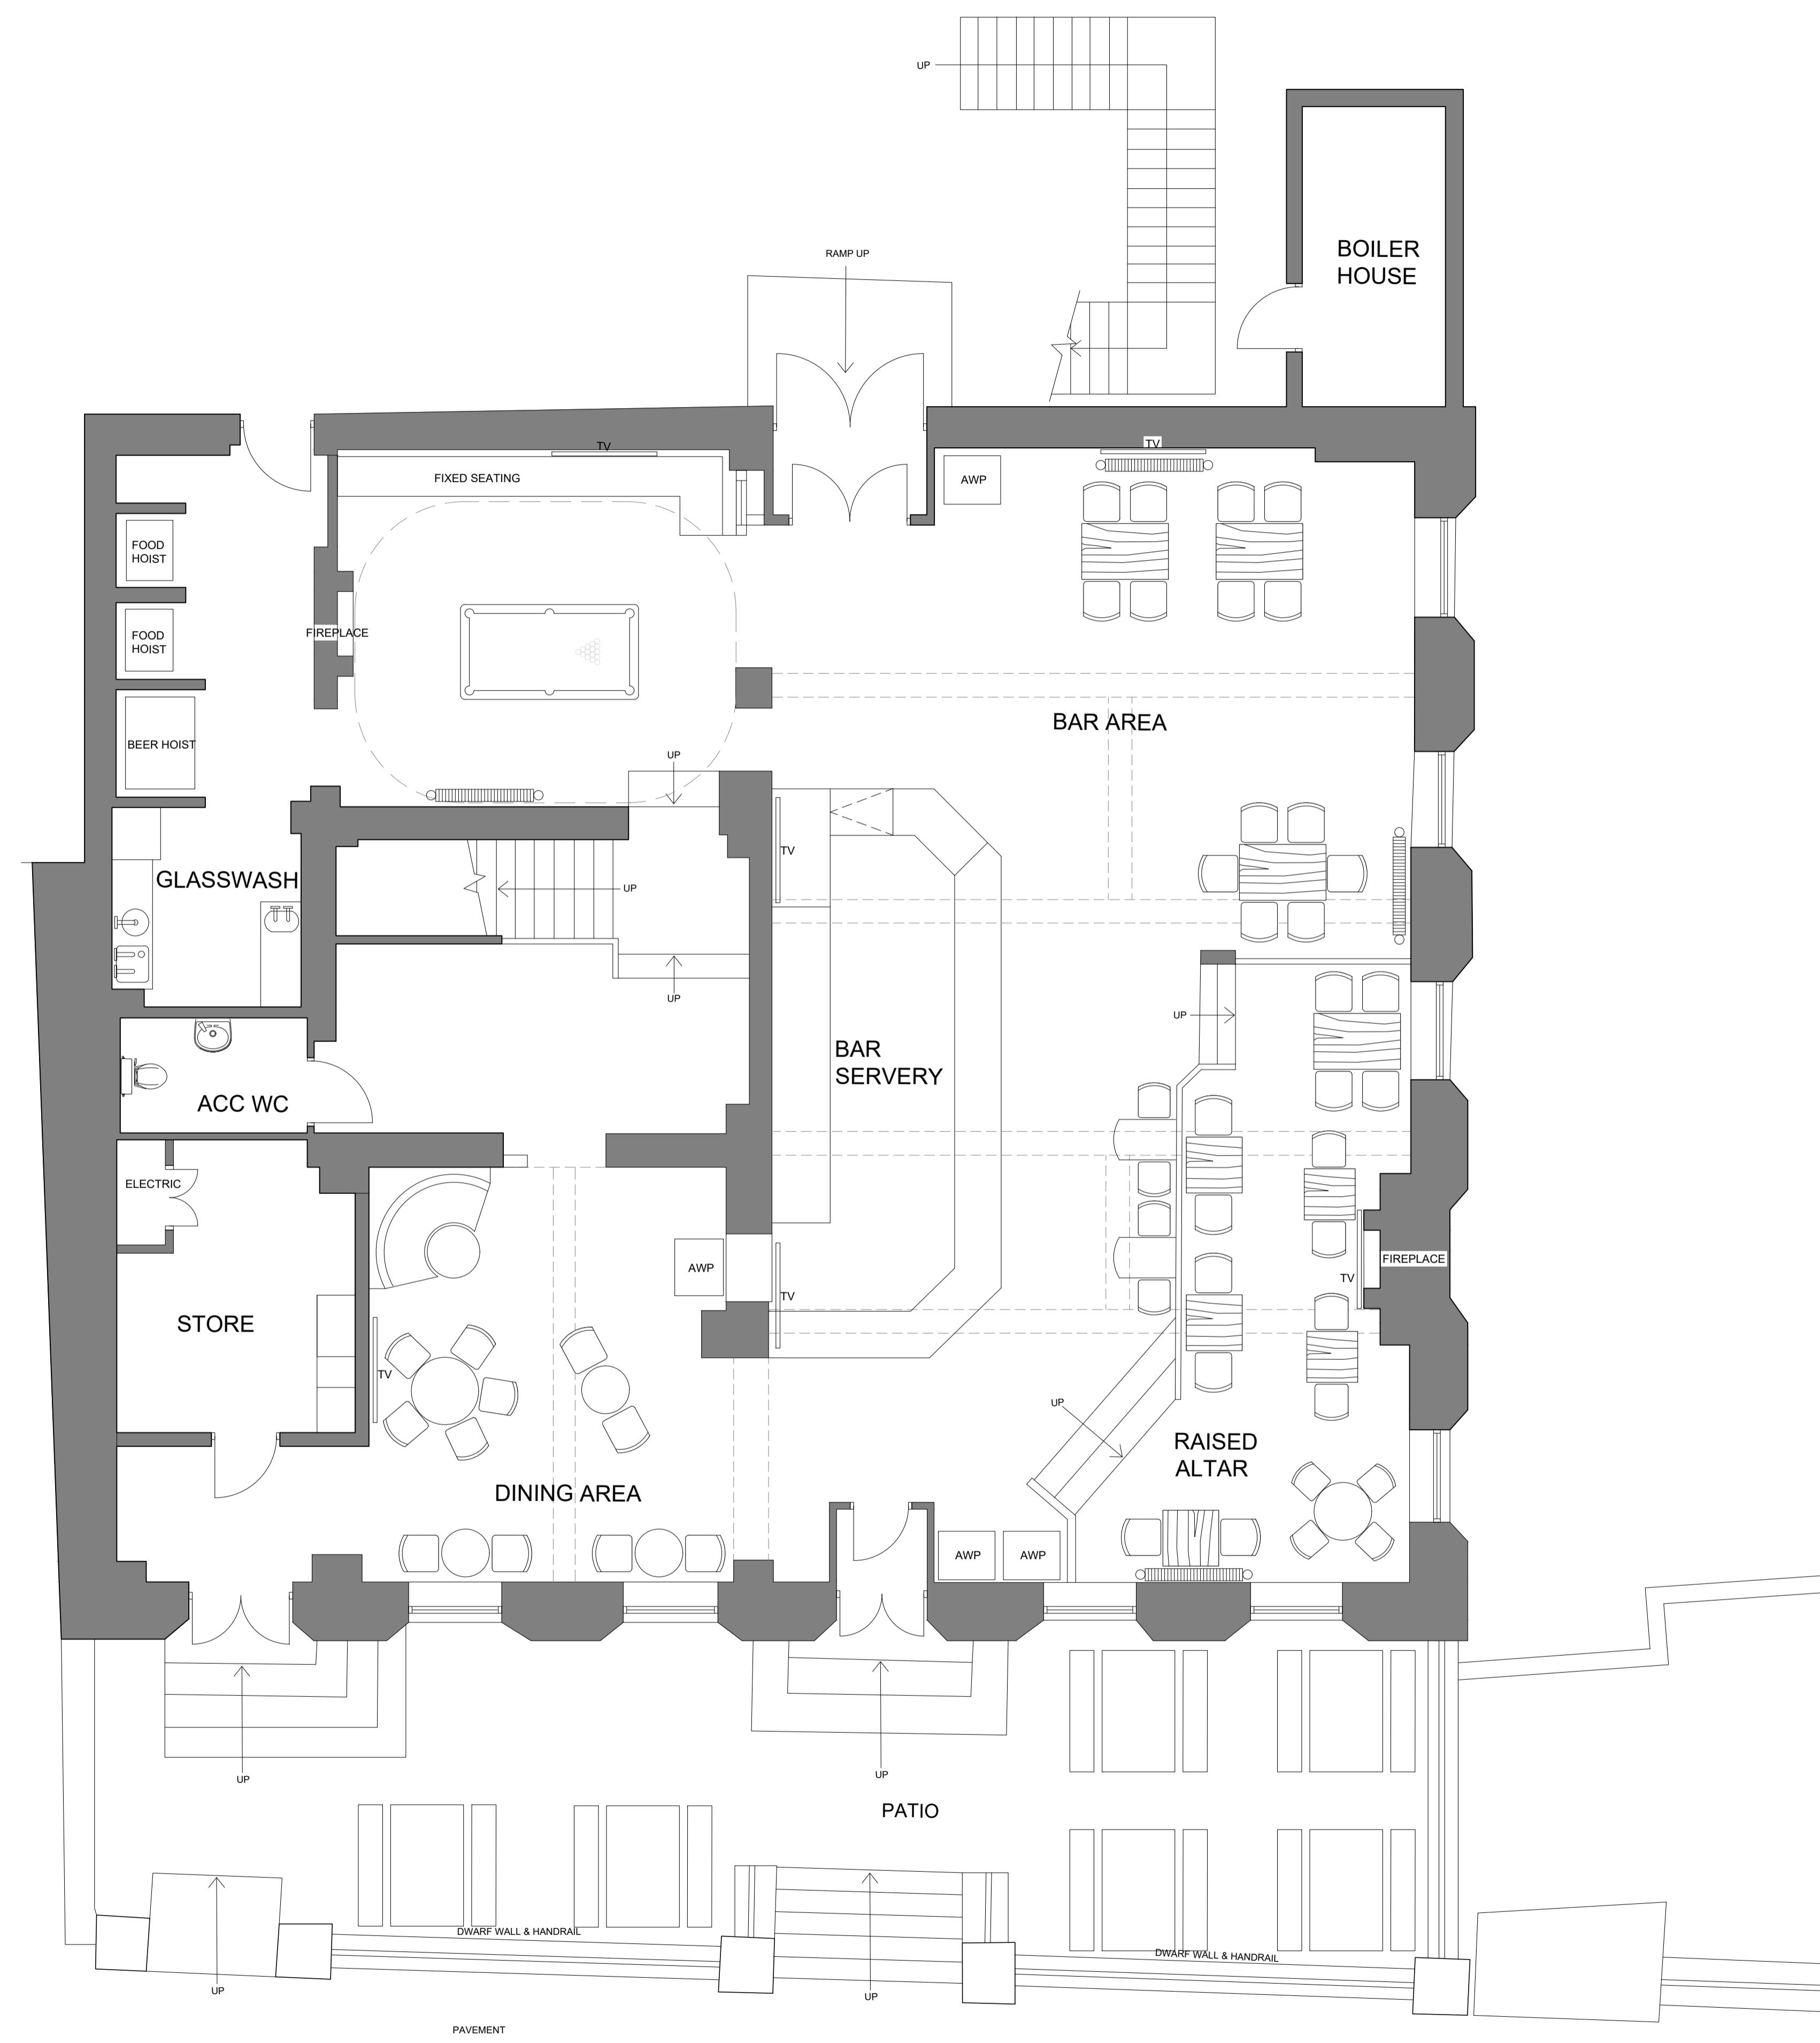

EXISTING GROUND FLOOR PLAN
SCALE - 1:50

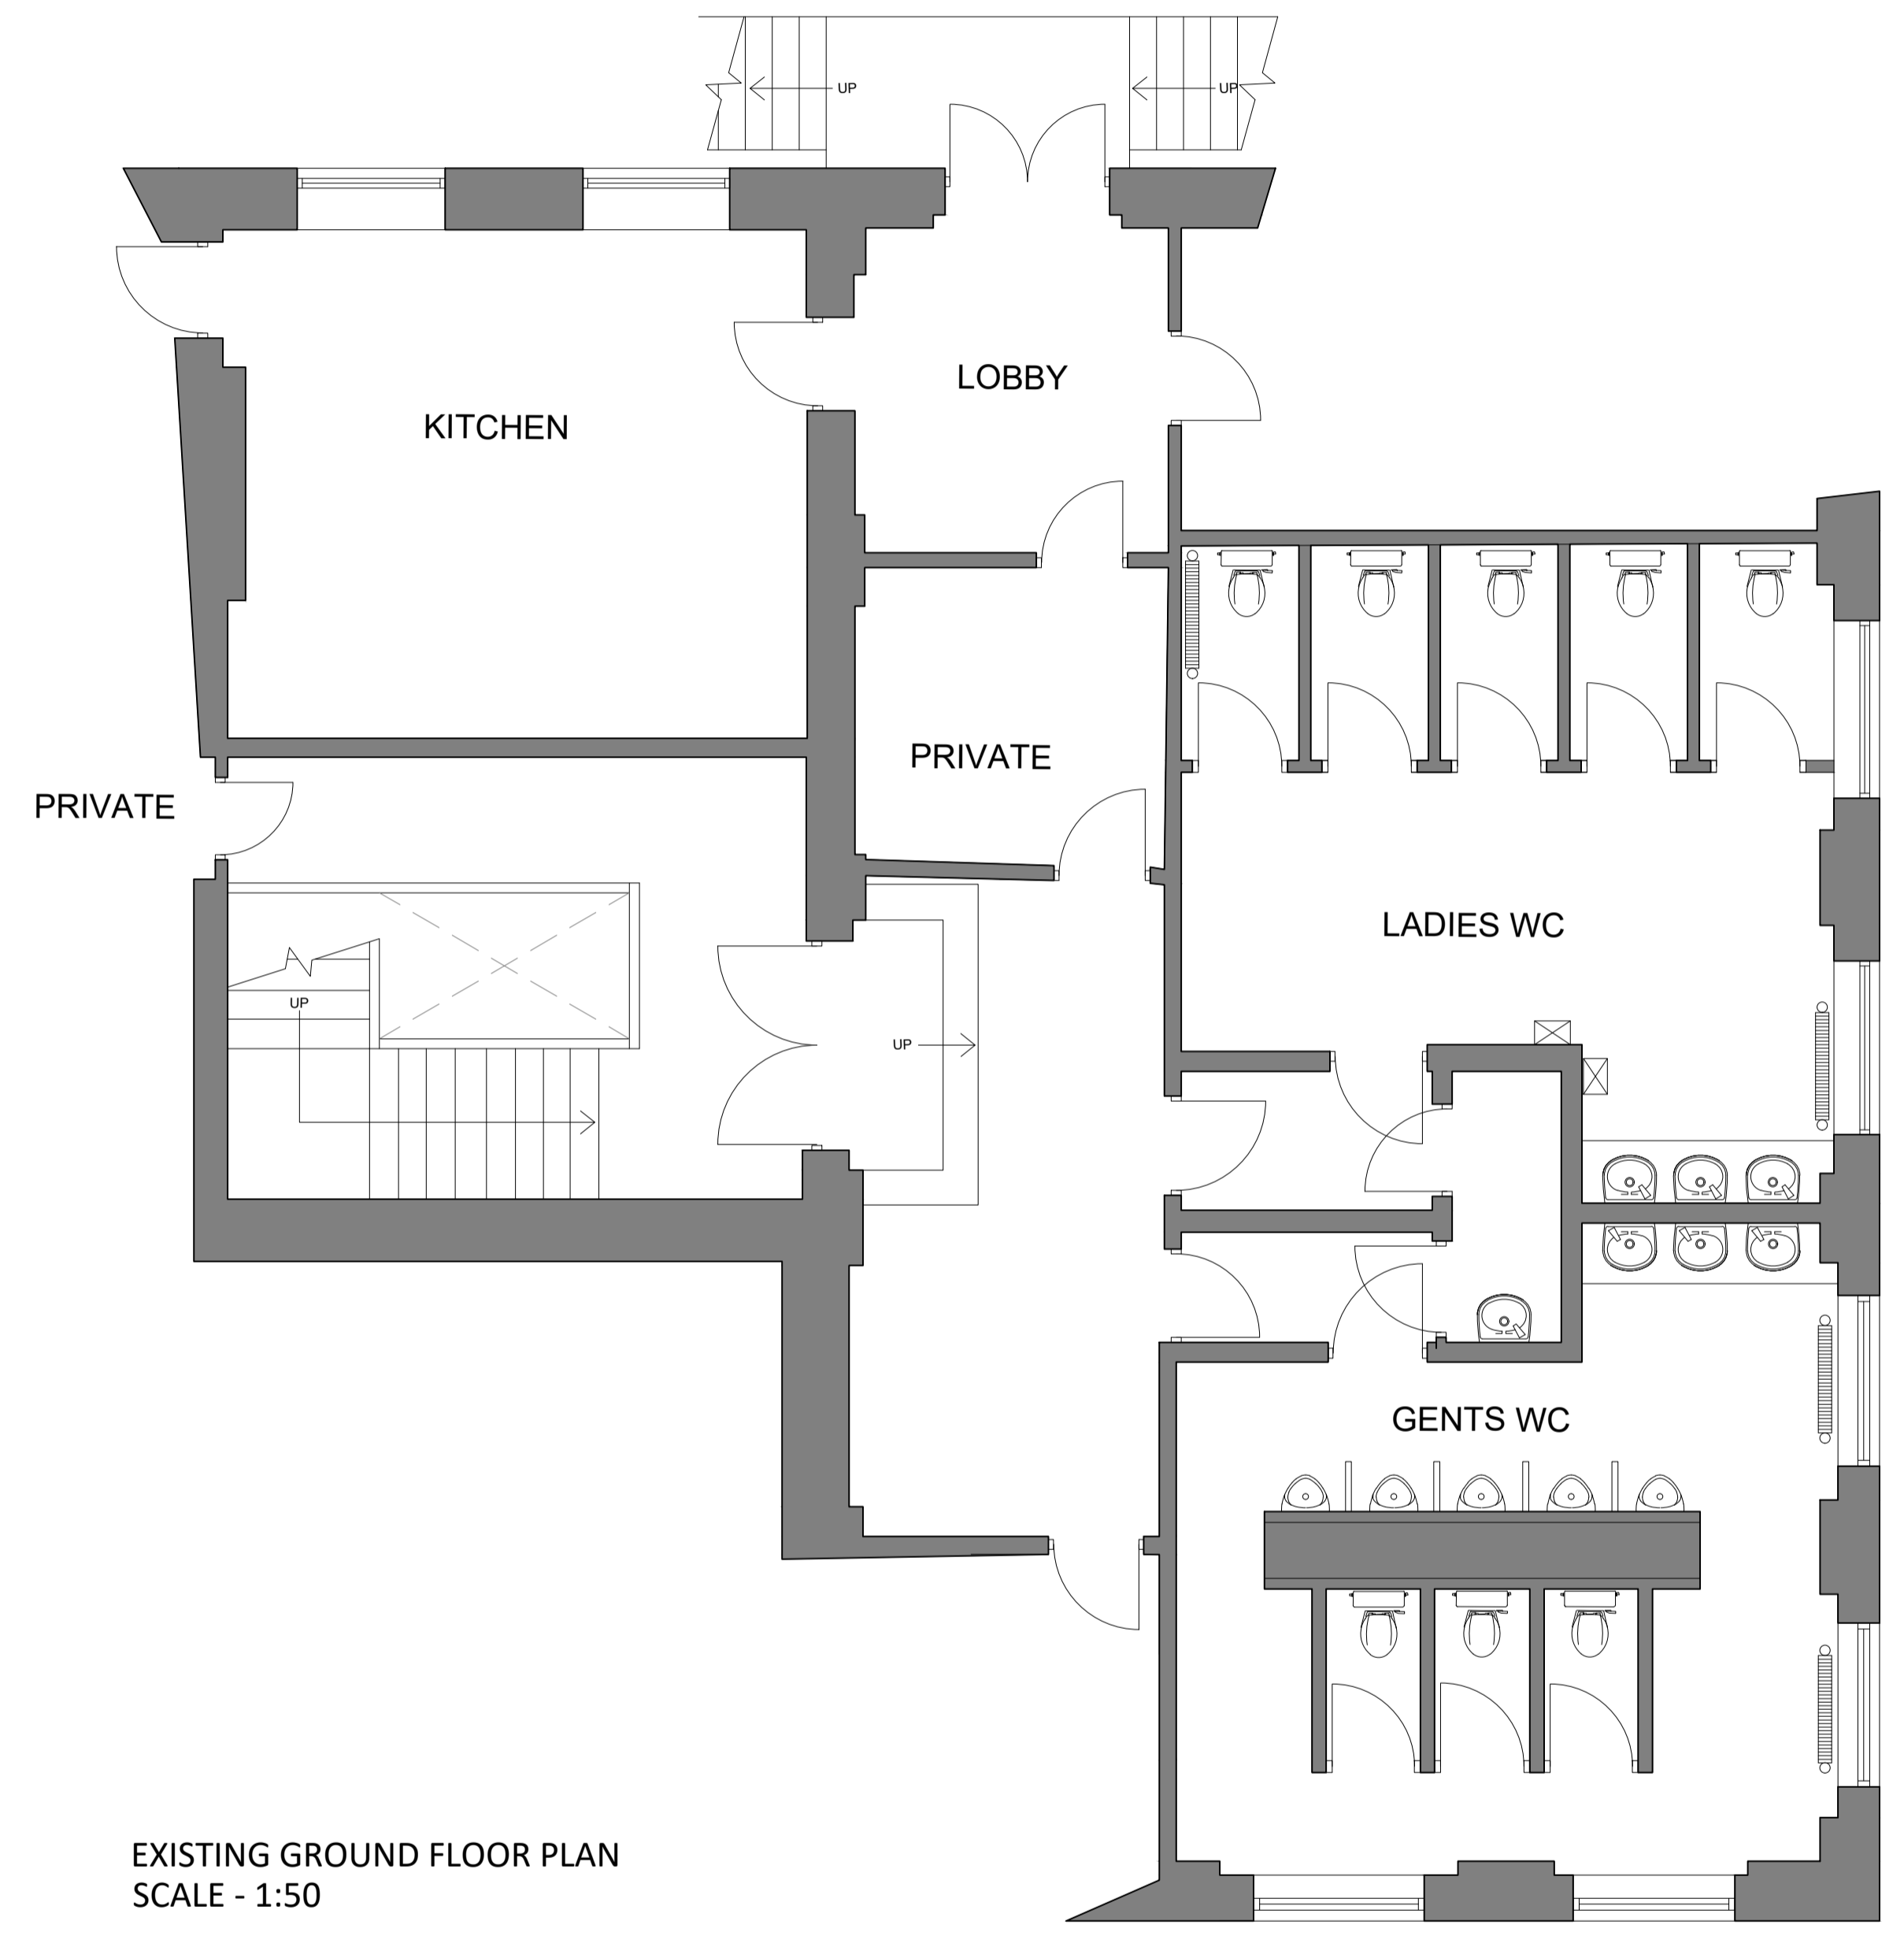

EXISTING GROUND FLOOR PLAN
SCALE - 1:50

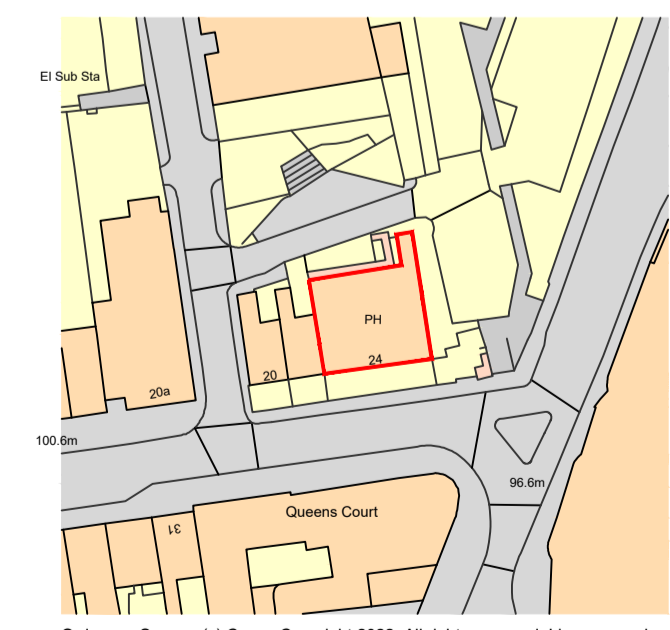

Ordnance Survey, (c) Crown Copyright 2022. All rights reserved. Licence number 100022432

SITE LOCATION PLAN
SCALE - 1:1250

CDM 2015:
Under the CDM regulations there are no significant design risks.

JS DESIGN
PARTNERSHIP LLP

T: 01274 53022
E: info@jsdesignpartnership.co.uk
Unit 5, Peel House, 2 Taunton Street, Shipley Bradford, BD18 3NA.
the jsdesign partnership is a limited liability partnership registered no 00382311

Client:
BLACKROSE PUBS

Project:
**THE COURTHOUSE
24 REGENT STREET
BARNSELY
S70 2HG**

Title:
EXISTING PLANS

Drawing No:	Rev:	Date:	Drawn By:	Checked:	Scale @ A1
9022-01	-	30.05.22	HM	SA	1:50