


GROUND FLOOR PLAN

134 SQ M (1442 SQ FT) + GARAGE

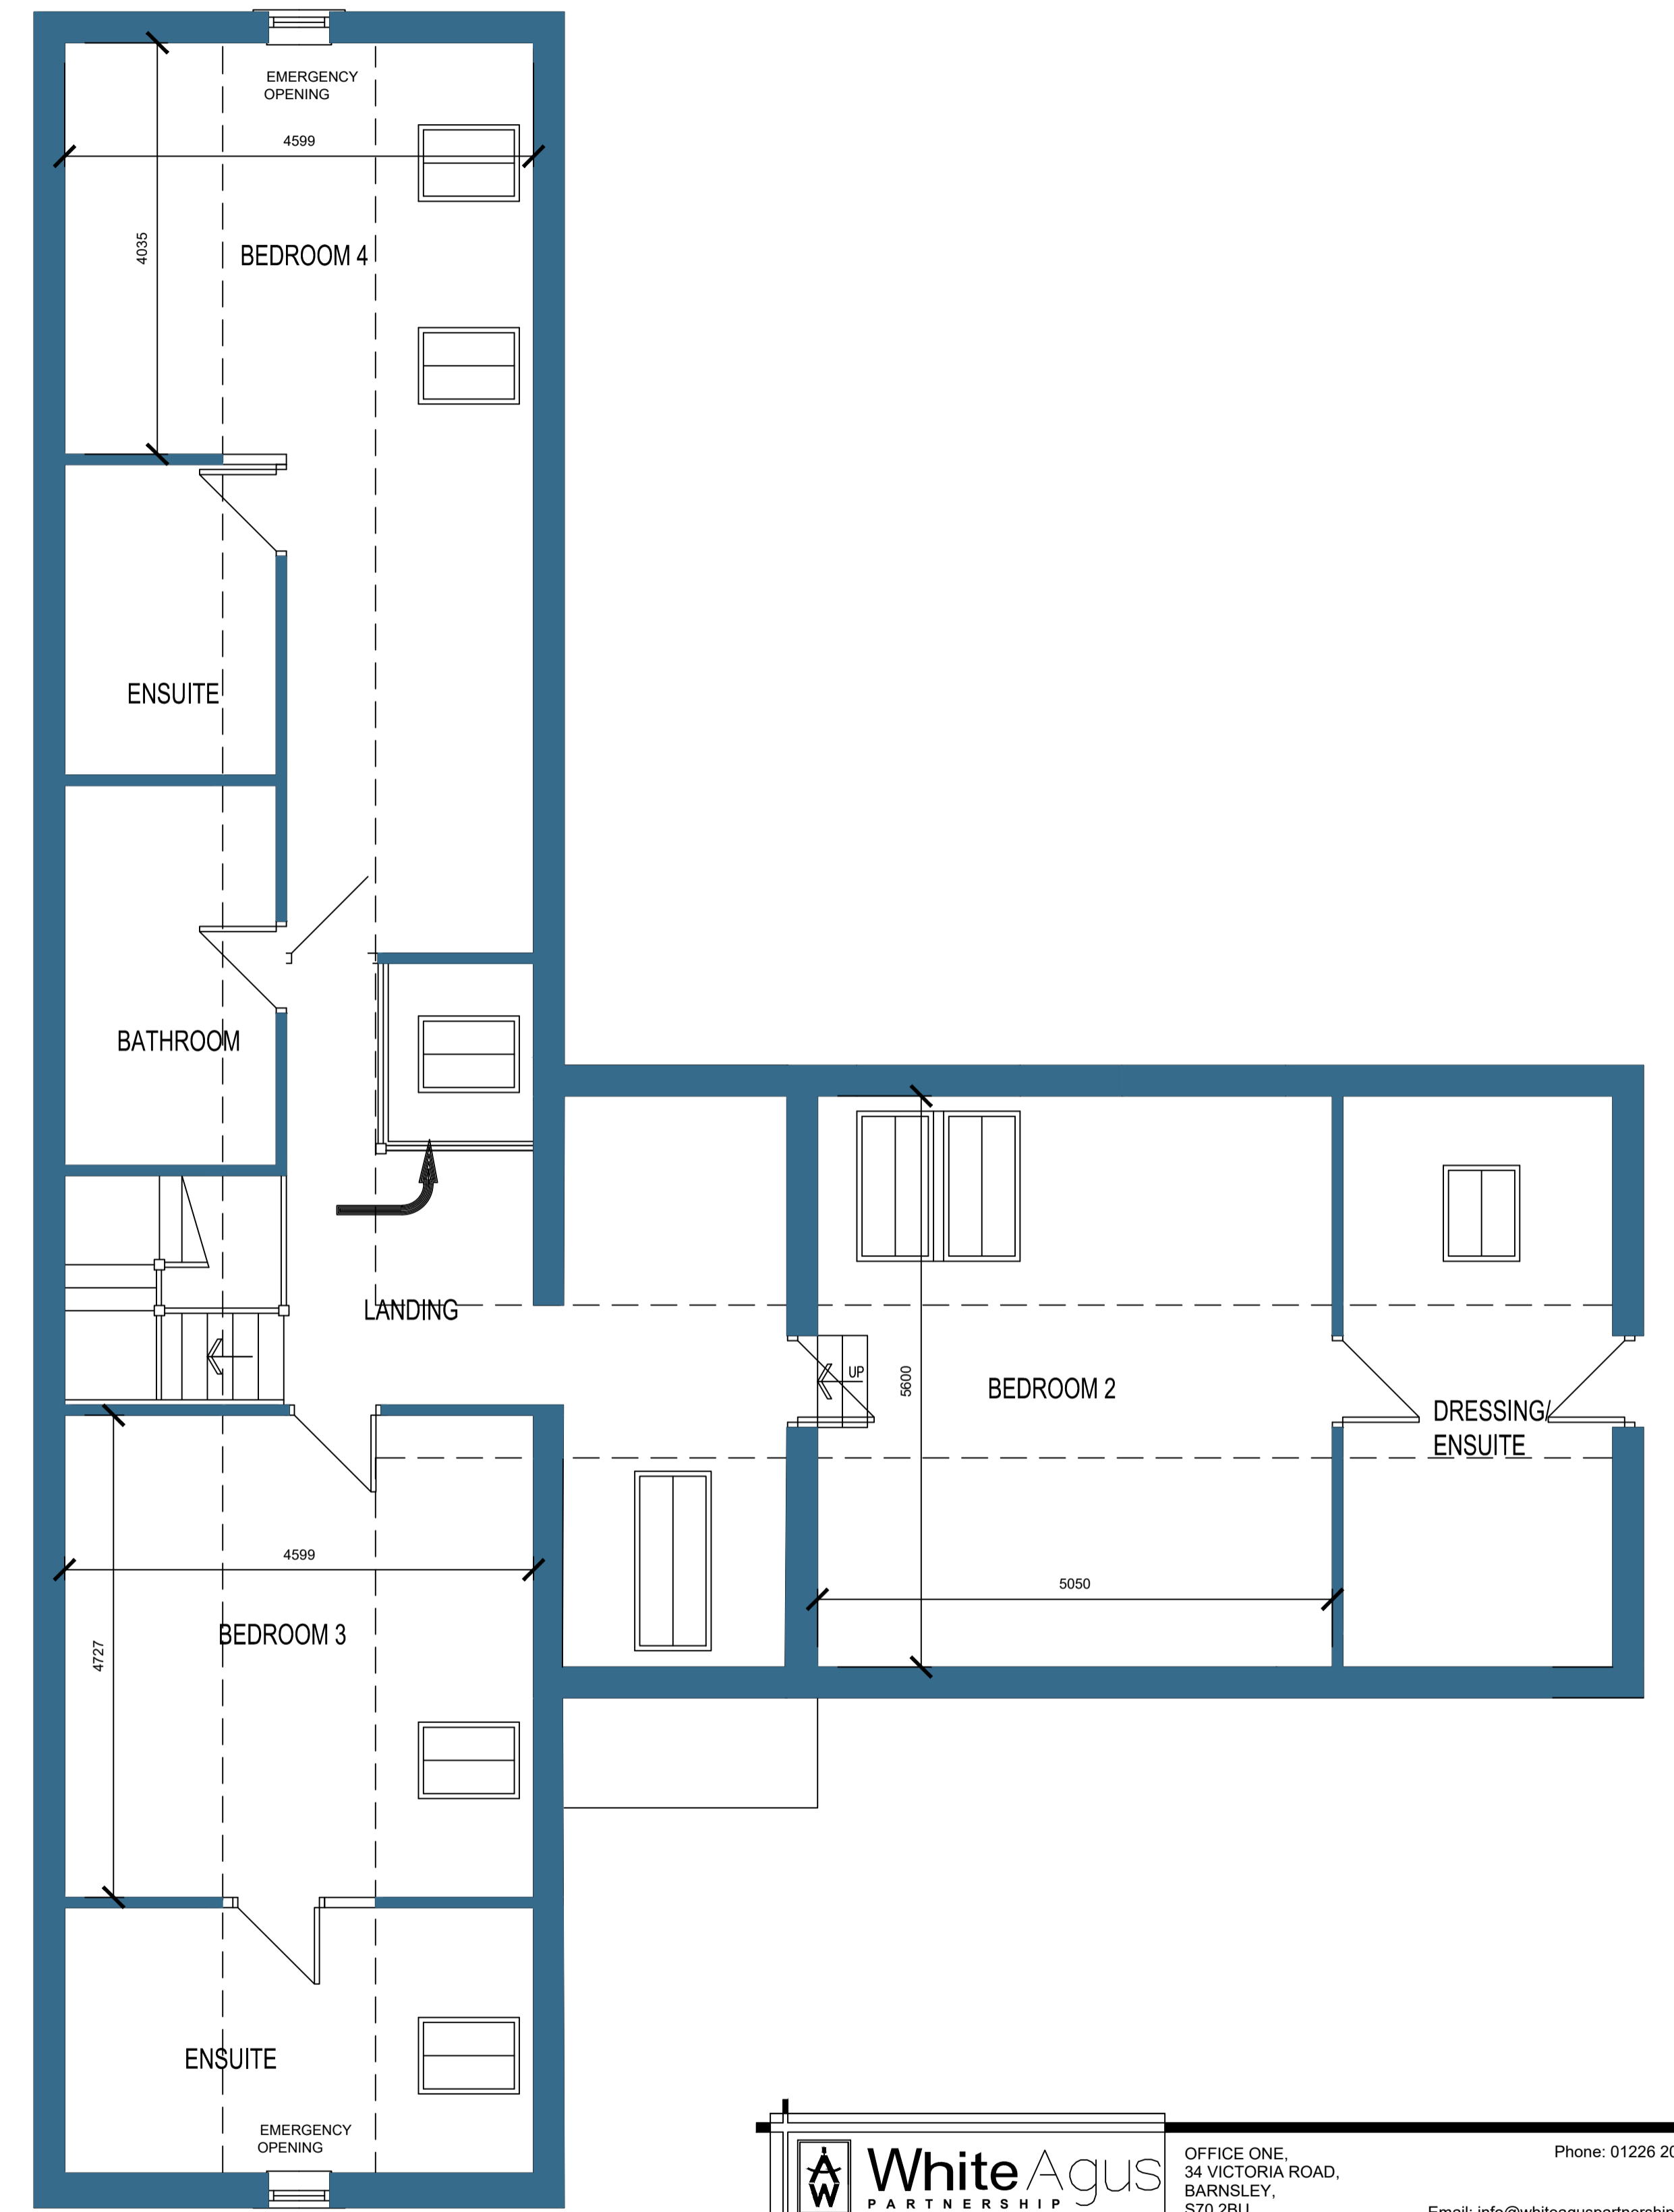

FIRST FLOOR PLAN

1555Q M (16685Q FT) - RESTRICTED HEADROOM

| | | | | | |
|----------------------------------------------------------------------------------|----------------------------------|---|-------------------------------------|---|------------------|
| | | OFFICE ONE, 34 VICTORIA ROAD, BARNSLLEY, S70 2BU | | Phone: 01226 208482 Email: info@whiteaguspартnership.co.uk Web: www.whiteaguspартnership.co.uk | |
| ARCHITECTURAL SERVICES | | | CLIENT | | |
| Project: PROPOSED DWELLING AT BOTHY COTTAGE, WHARNCLIFFE ESTATE WORTLEY | | | Client: MARRICH DEVELOPMENTS LTD | | |
| Drawing Title: PLANS | | Date: APRIL 2019 | Scale: 1:50 @ A1 | Ref: 18-218 | |
| Date: 03-05-19 28-08-19 03-10-19 10-10-19 | Suffix: A B C D E | Description: REVISED TO CLIENTS REQUIREMENTS REVISED FOLLOWING MEETING WITH P.O. ROOF LIGHTS REVISED FLOOR LEVELS REVISED ROOFLIGHT TO BED 2 REVISED | Date: | Suffix: | Description: |