




NOTES

- All dimensions and levels are to be checked on site.
- Any discrepancies are to be reported to the architect before any work commences.
- This drawing shall not be scaled to ascertain any dimensions. Work to figured dims only.
- This drawing shall not be reproduced without express written permission from AEW.
- Title overlay drawings and ownership boundaries are produced using all reasonable endeavour. AEW cannot be responsible for the accuracy or scale discrepancy of base plans supplied to them.
- All works are to be undertaken in accordance with Building Regulations and the latest British Standards.
- All proprietary materials and products are to be used strictly in accordance with the manufacturers recommendations.
- Scale for planning purposes only.
- Elevations based on SCURR ARCHITECTS DRAWING NO. XXXX-SA-XXXX-P004 'SO140 MODEL PLANS & ELEVATIONS JULY 2016'.

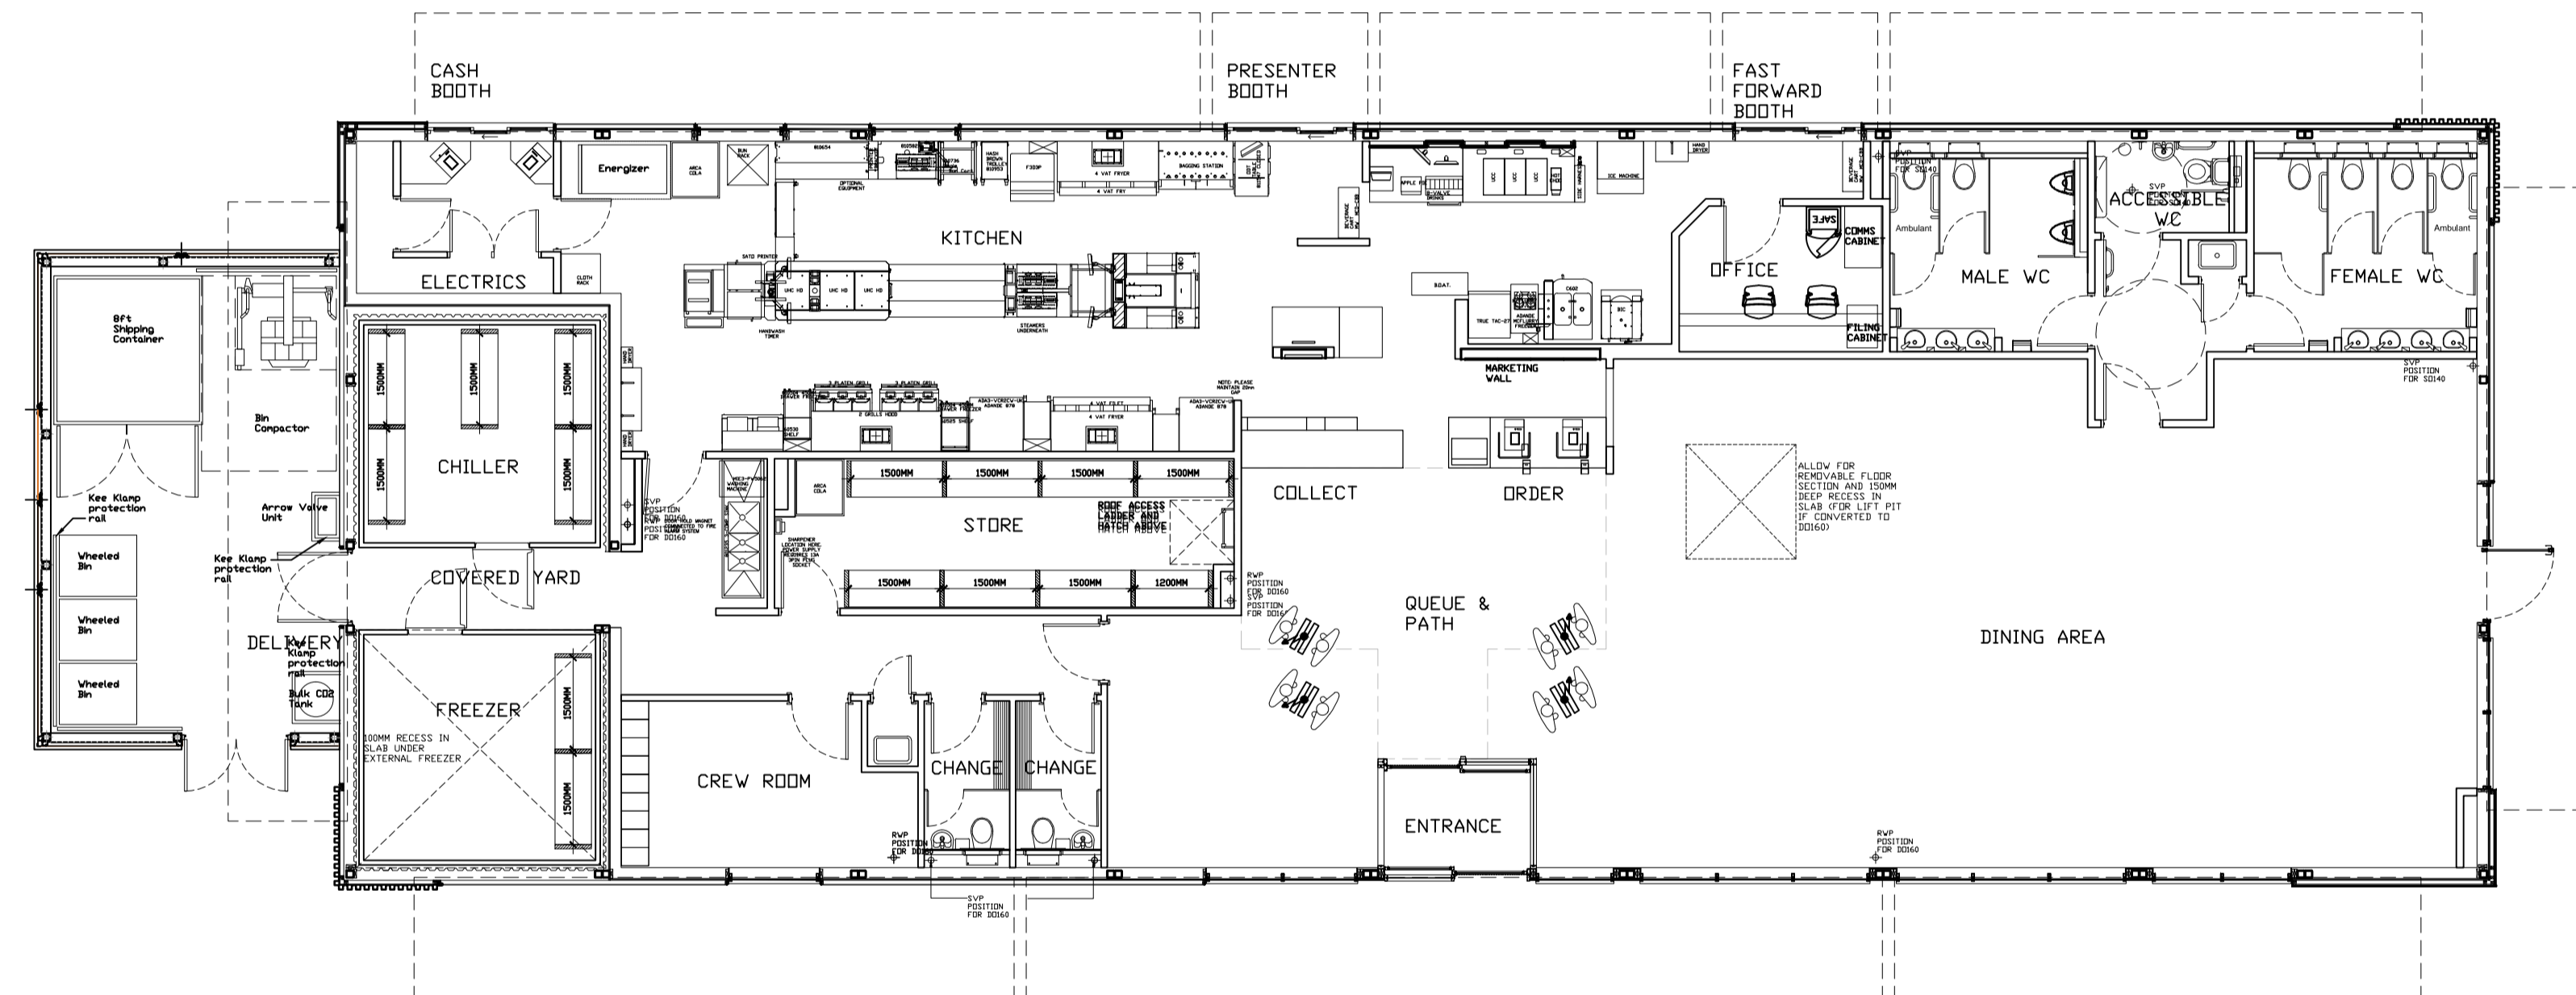

GROUND FLOOR PLAN

AEW PROPOSED INTERNAL LAYOUT
Scale @ 1:100

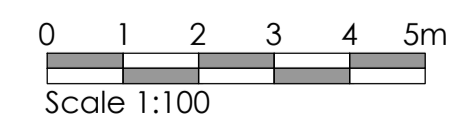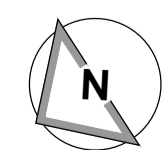

REV	Date	Drawn by:-	Checked by:-
Status Purpose of Issue			
S2			For Information
drawing stage PLANNING			
client McDonald's Restaurants Ltd			
project		store	
Barnsley		8543	
Upper New Street			
drawing title			
PROPOSED INTERNAL LAYOUT			
date	16/02/2017	drawn	MC
scale@A1	1:100	checked	JC

