



Drawing No.	Rev No.
MDW001 -001	

SCALE BARS

1:100	1	2	3	4	5
1:200	2	4	6	8	10
1:500	5	10	15	20	25
1:1250	25	50			

DO NOT SCALE: Contractor to check all dimensions and report any omissions or errors

NOTES

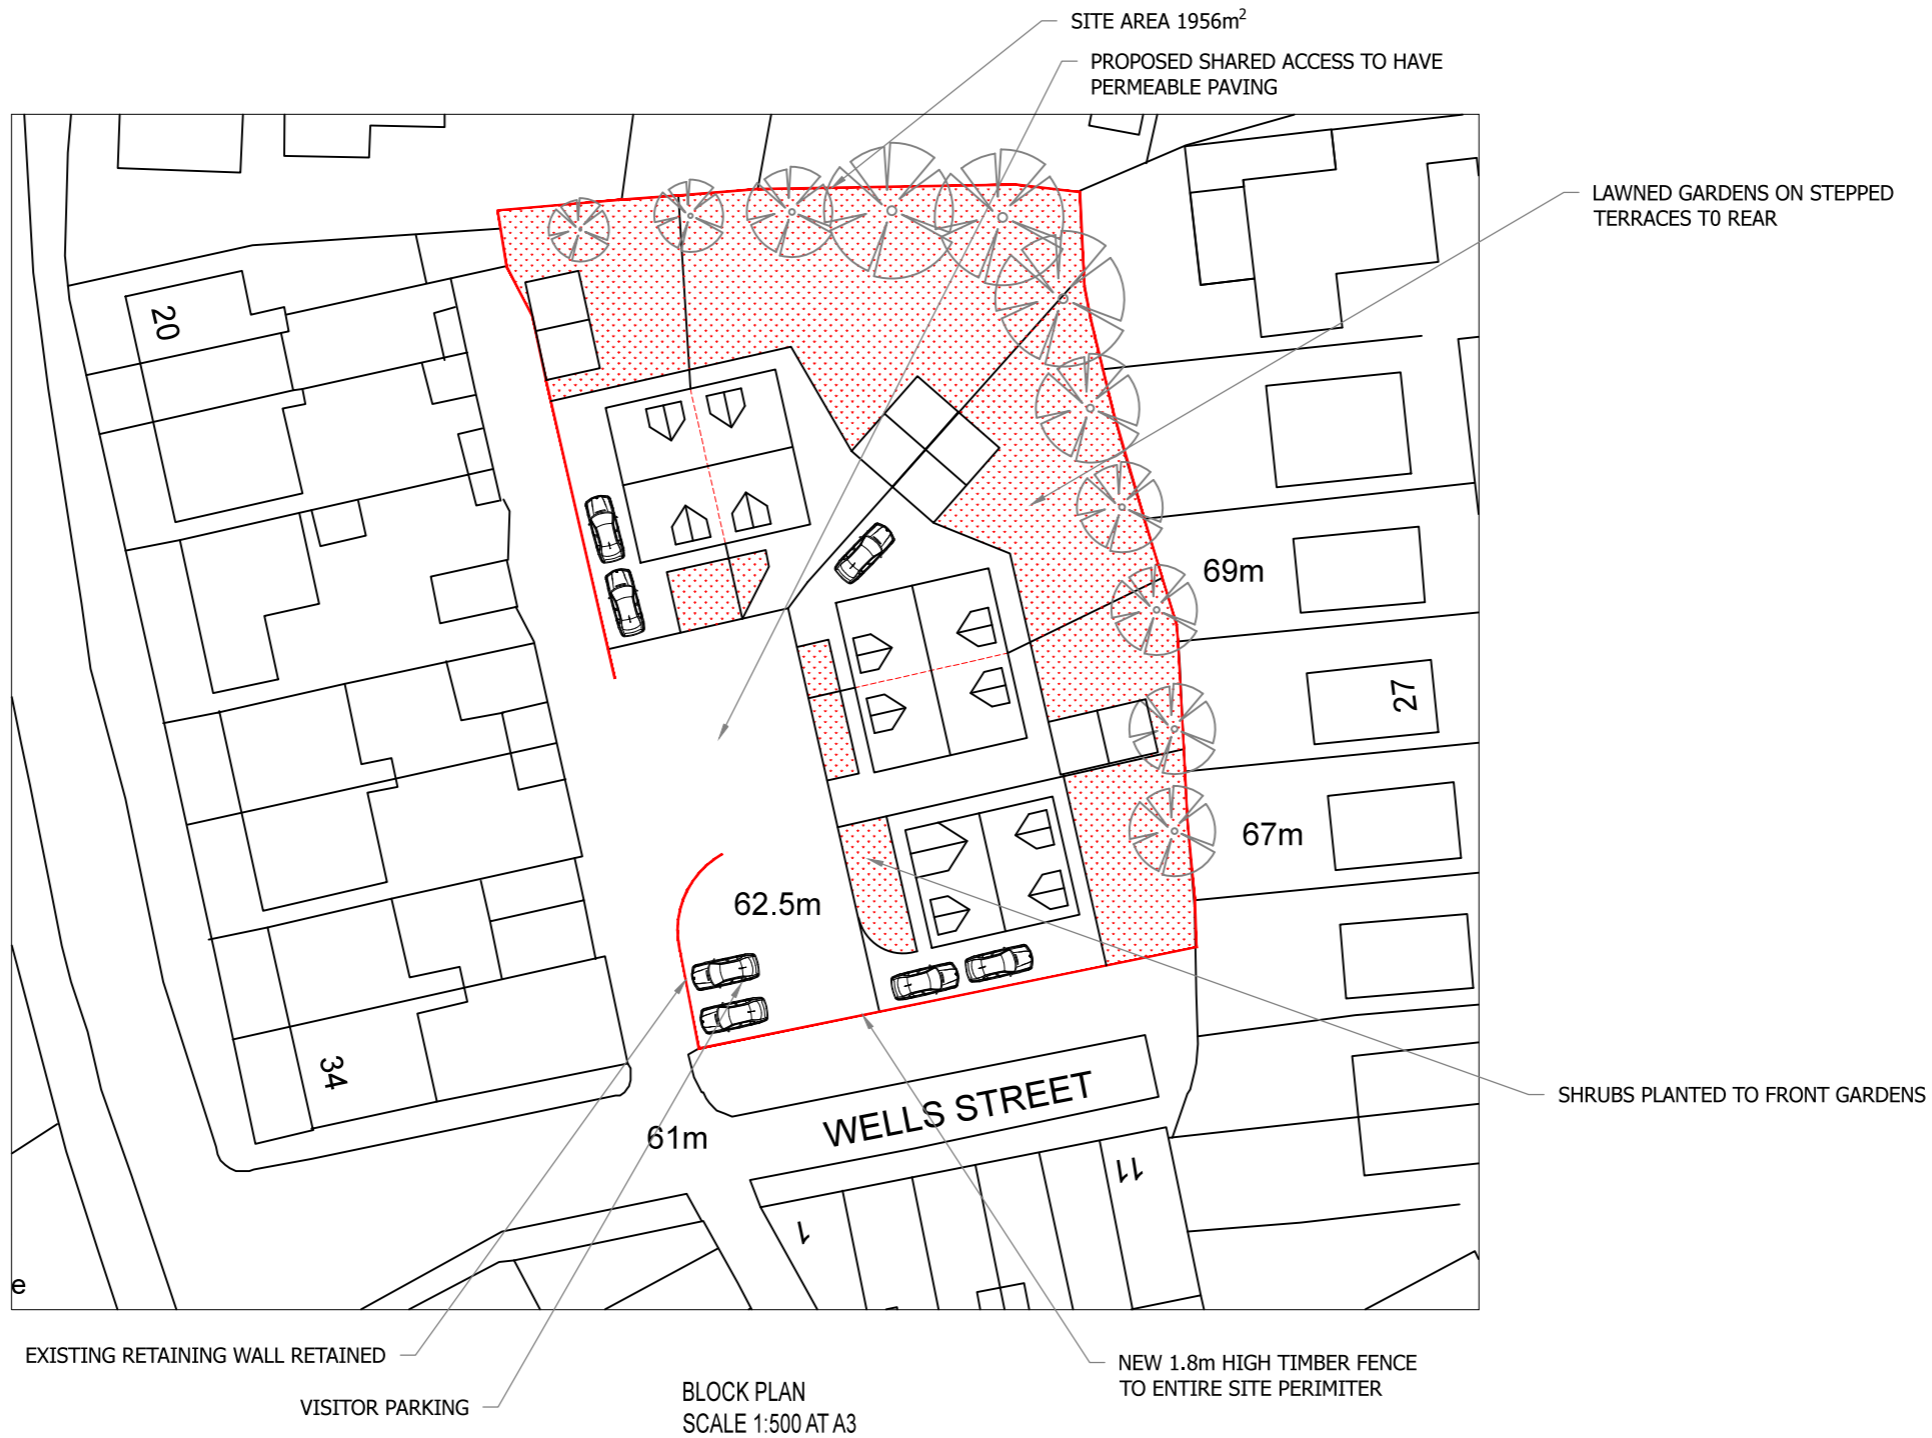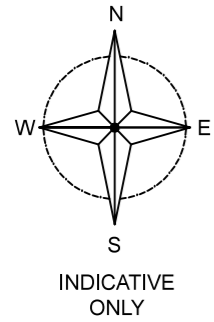

EXISTING RETAINING WALL RETAINED

VISITOR PARKING

BLOCK PLAN
SCALE 1:500 AT A3

NEW 1.8m HIGH TIMBER FENCE
TO ENTIRE SITE PERIMETER

Rev	Description	By	Chk	App	Date
-----	-------------	----	-----	-----	------

JRB DESIGNS Ltd
1 Saville Road
Cudworth
Barnsley
S72 8LT
Tel: 01226 383542
Fax: 01226 380078
Mob: 07970 541192
Email: john@jrbdesigns.co.uk

This drawing is copyright. © jrbdesigns Ltd.

Client
MR. D WINTER

Drawing Title
SITE PLANS

Address
**BELL YARD WELLS STREET
CUDWORTH
BARNSELY
S72 8DP**

Project Title:
PROPOSED NEW DRWELLINGS

Purpose of Issue:
PLANNING

Drawing Status
FIRST ISSUE

Scale at A3 AS SHOWN	Drawn By JRB	Date 03/07/2025
Checked By	Date 03/07/2025	Approved By Date 03/07/2025

Project No. MDW001	Drawing No. 001	Revision -
------------------------------	---------------------------	----------------------

APPROVAL INFORMATION TENDER CONTRACT CONSTRUCTION