

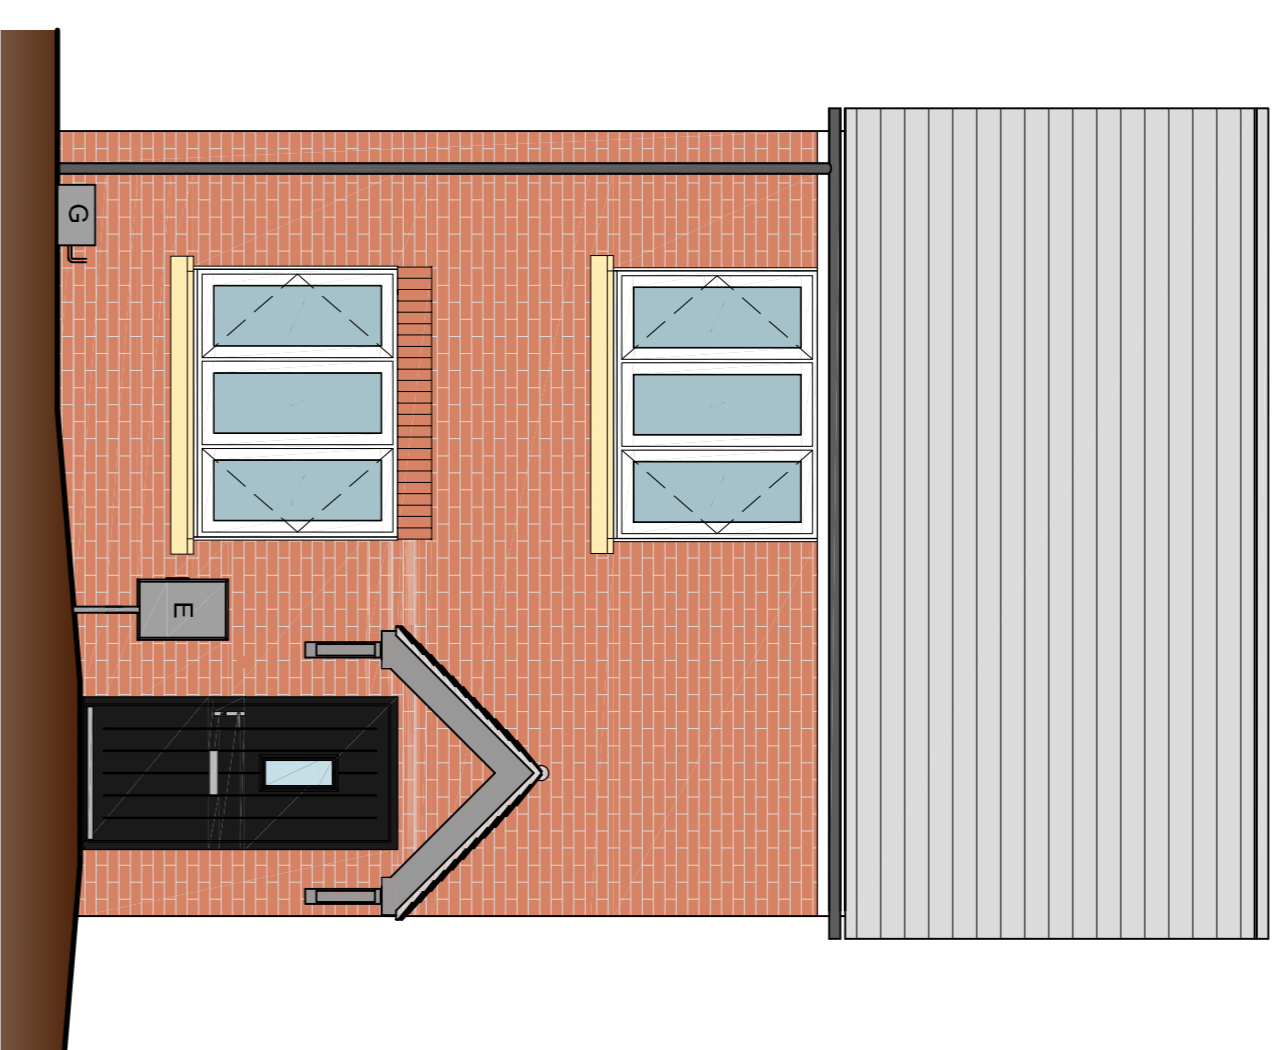


Nanny Marr Road, Darfield


Type B - 2 bedroom
4 person house @ 75m²

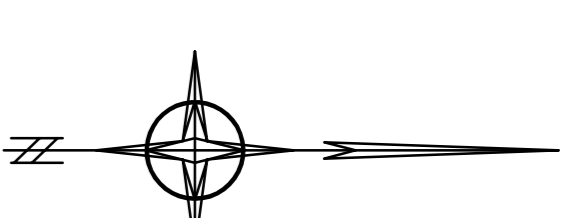


Front Elevation
scale 1:50

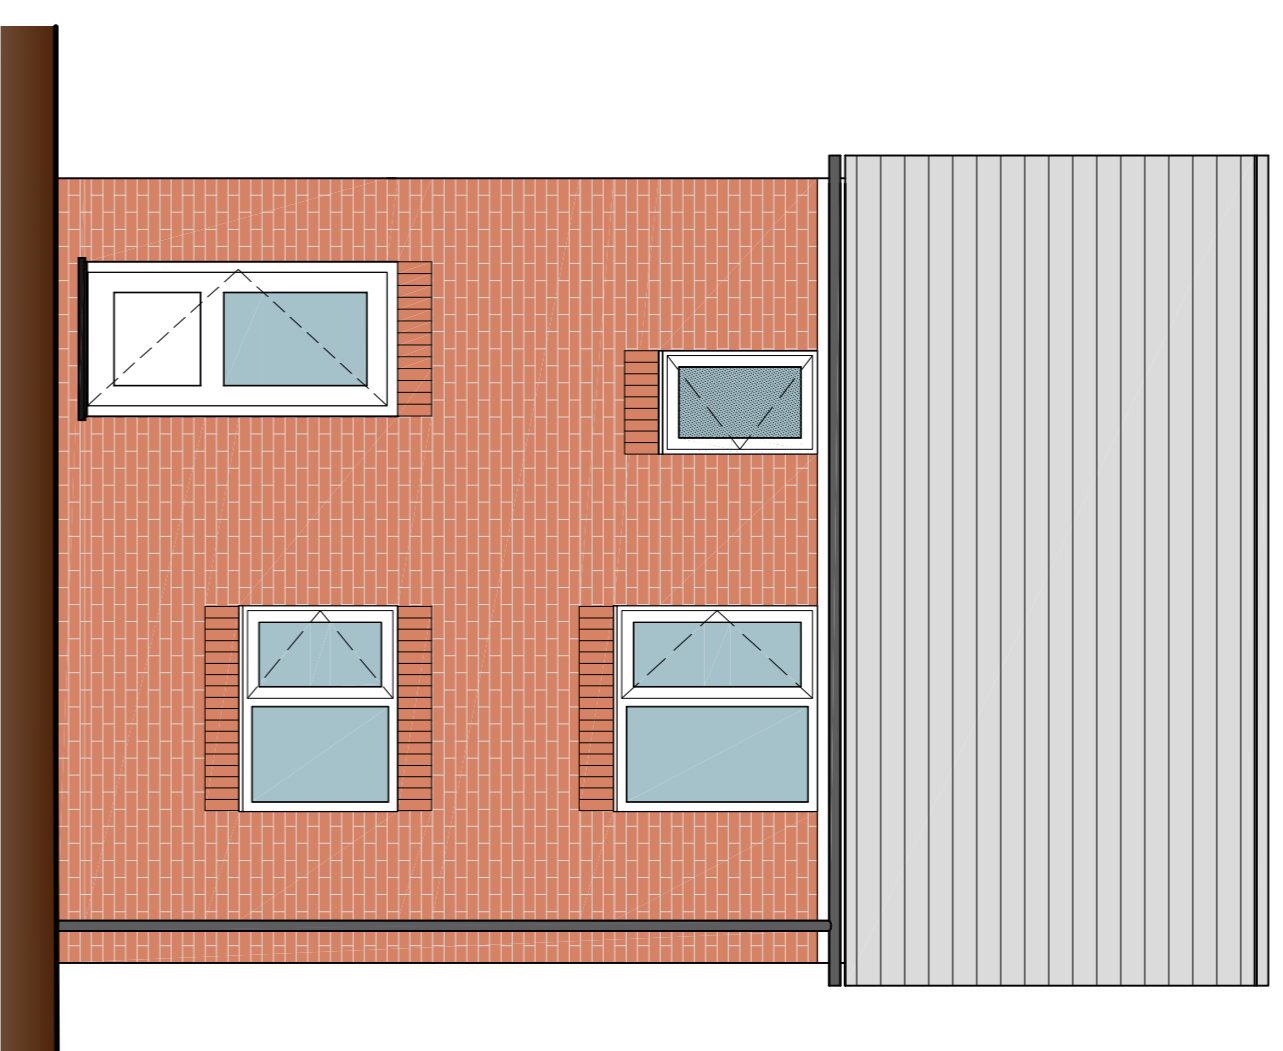


Rear Elevation
scale 1:50

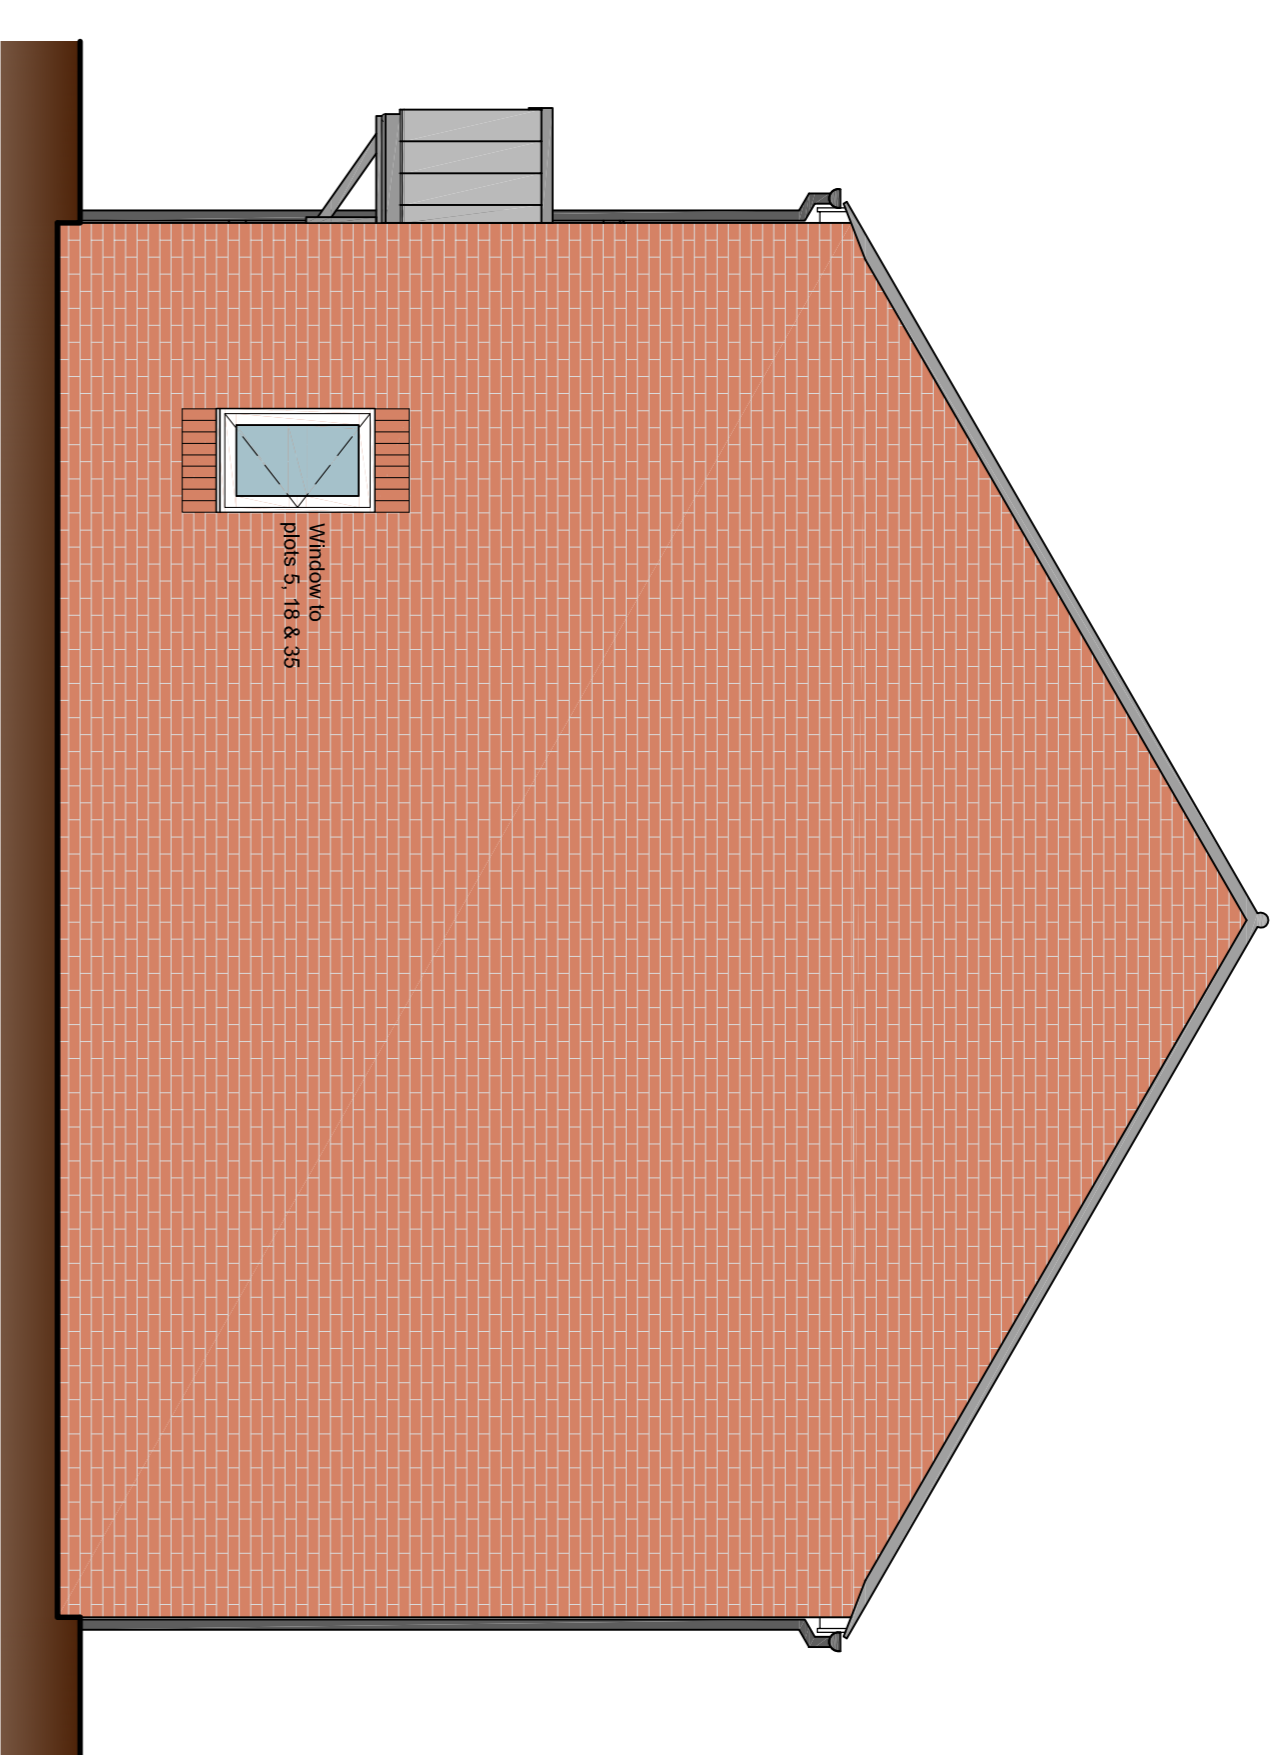


Gable Elevation
scale 1:50

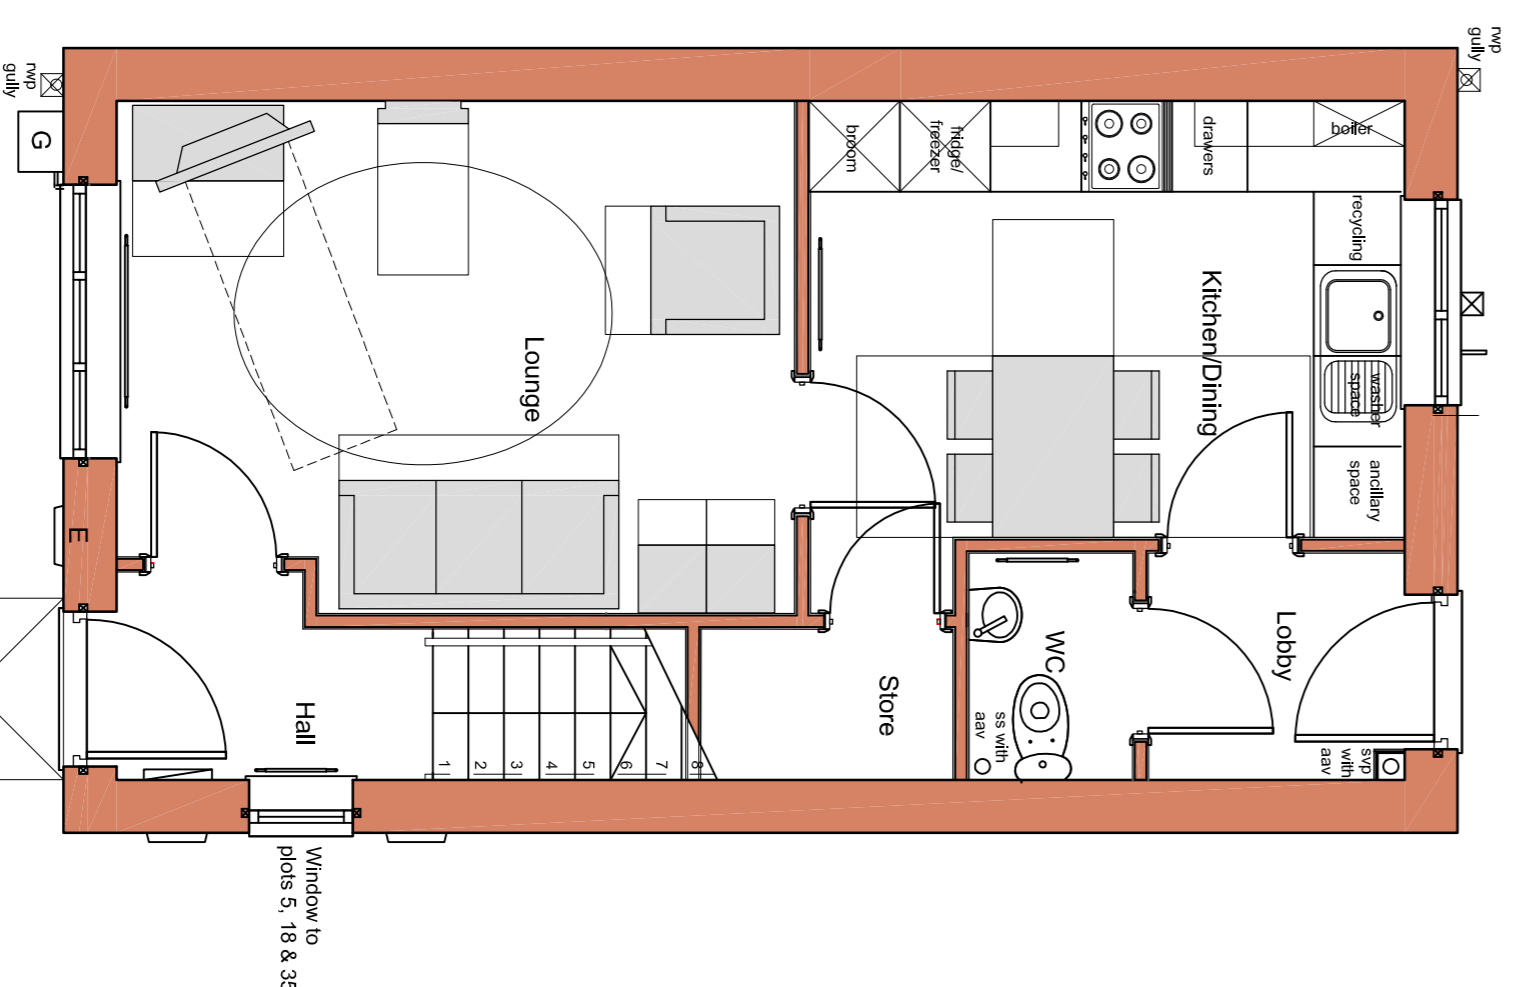

Ground Floor
scale 1:50

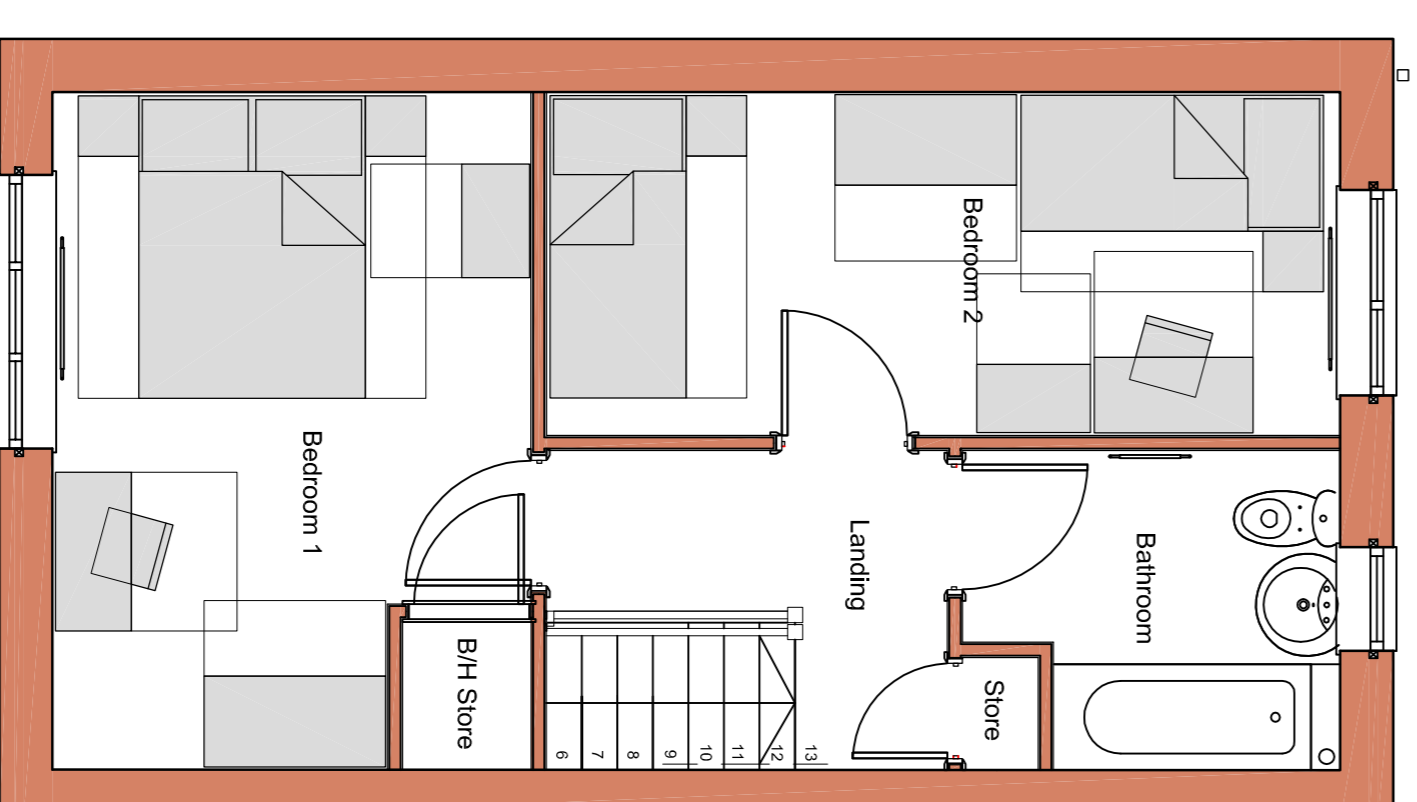

First Floor Plan
scale 1:50

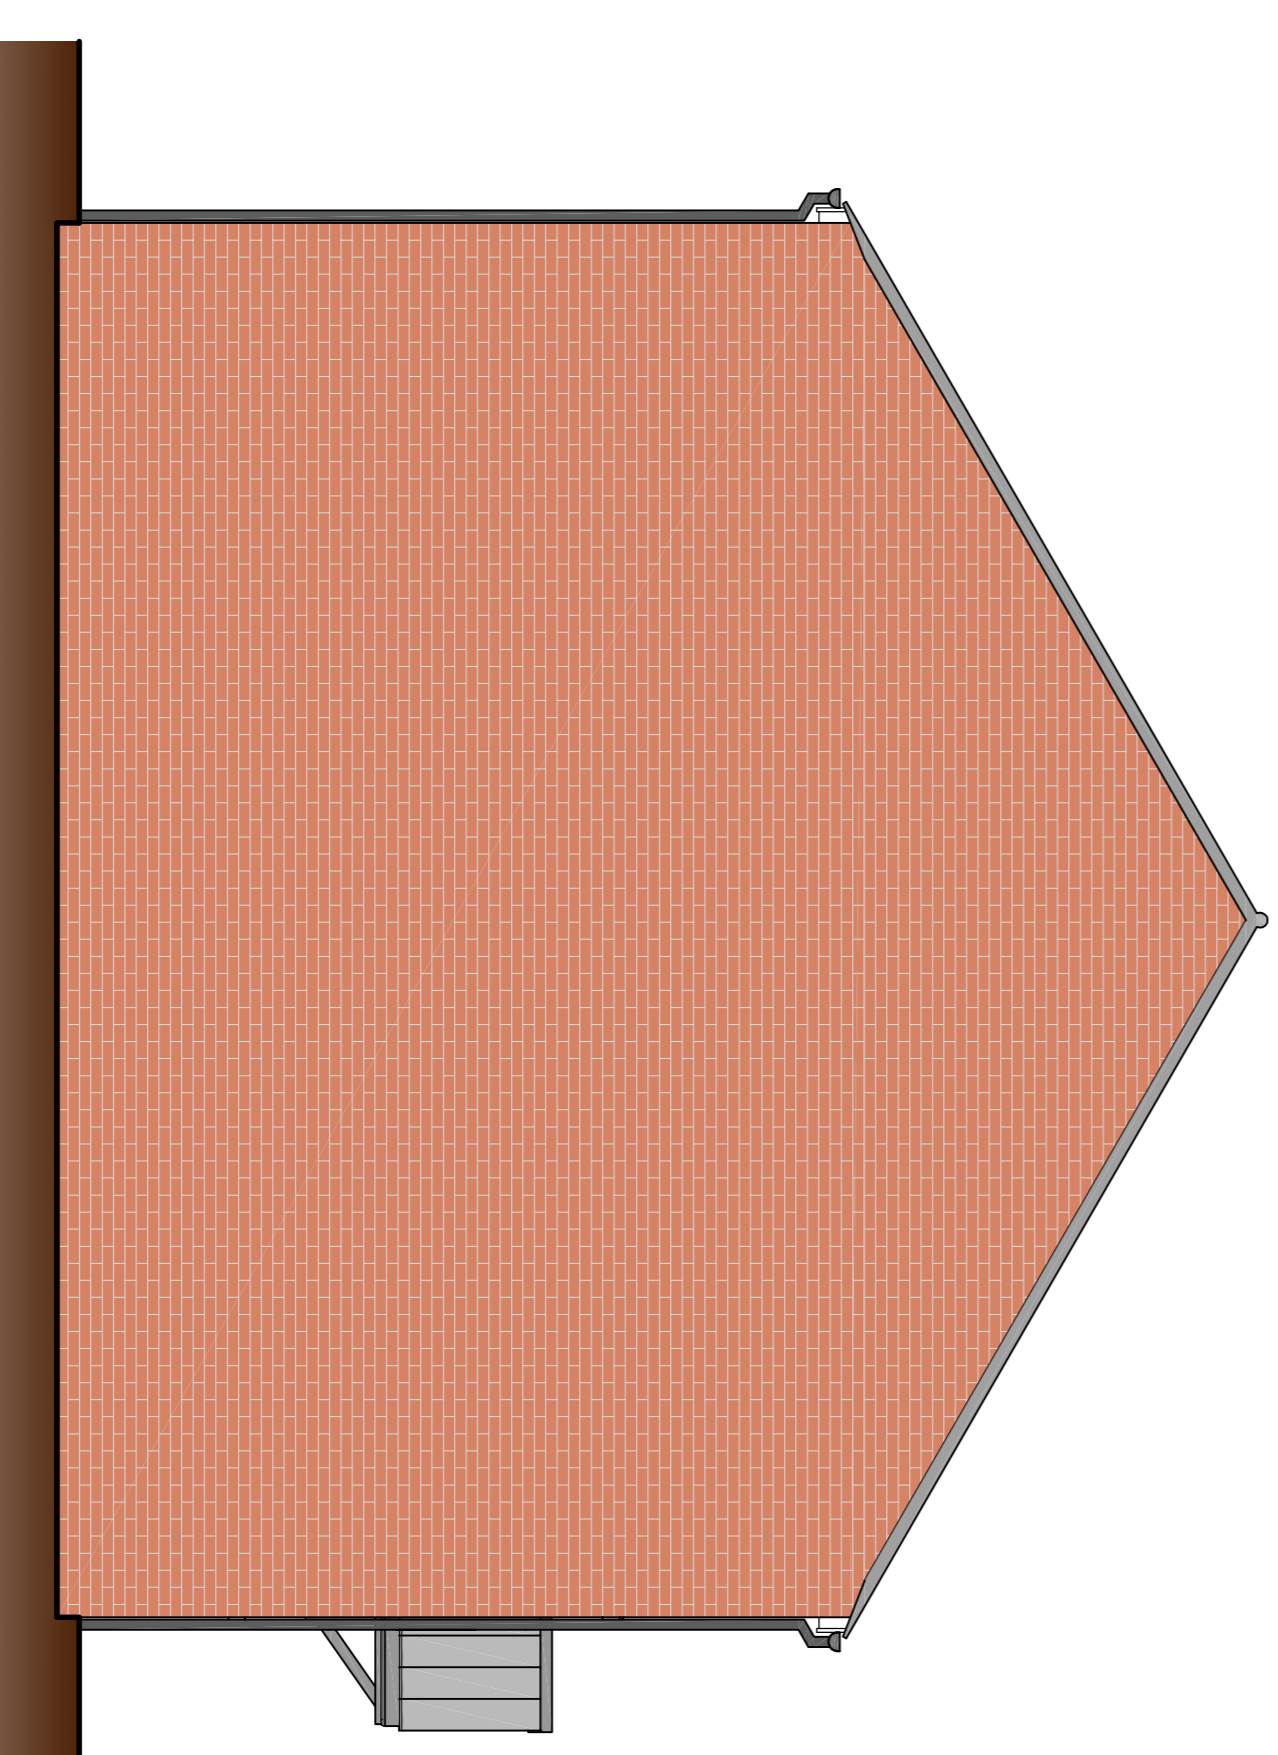

Gable Elevation
scale 1:50

Site Layout
scale 1:1250

nicol thomas

Client:	Partner Construction		
Job:	Nanny Marr Road, Darfield		
Drawing title:	House Type B - 2 bedroom House		
Drawing Number:	M3864	(PL)	03
Revision:	A		
Scale:	1:50 & 1:1250 @ A1		
Date:	October 2015		
Drawn by/checked by:	JLW		

Revision	Date	Details
A	Nov 15	Slight amendments following client comments

nicol thomas architectural cost consultants **CMA co-ordinators**

Registered in England and Wales, Registered Architect, No. 2144683
 Quality Assured to BS EN ISO 9001:1994 Certificate Number GS 4723
 Heyside House Backshaw Lane Heyside Royton Oldham OL2 8NS
 t01706 250088 f01706 250099 eadmin@nicolthomas.com

Also at Birmingham (Registered office)
 Do not scale from this drawing. All dimensions must be checked and verified before construction. This drawing is the property of Nicol Thomas Ltd and may not be reproduced in any form whatsoever without their prior express written consent.