
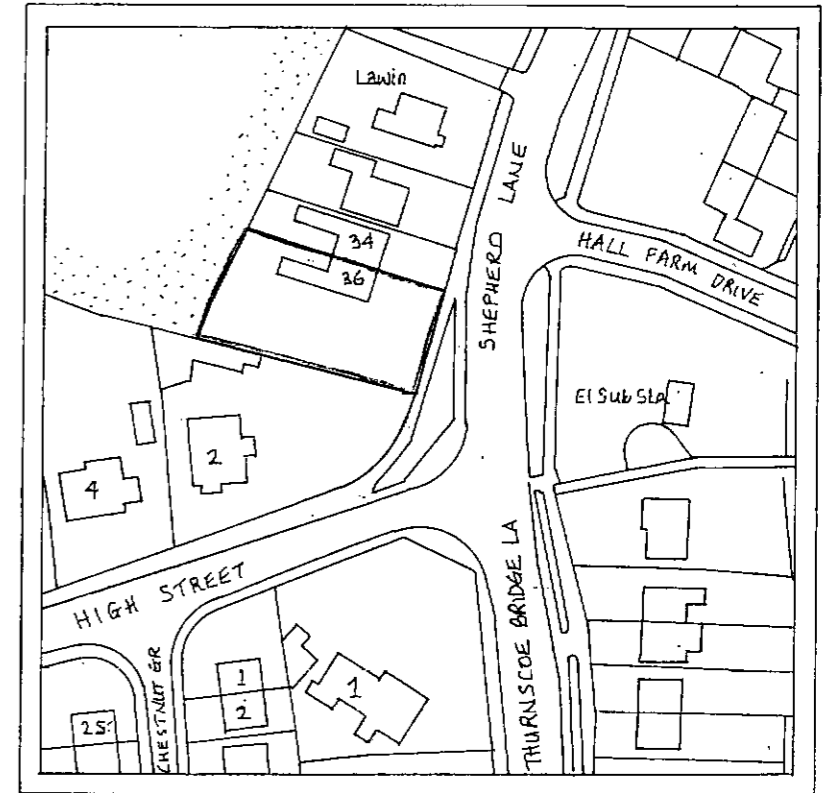


SITE PLAN 1:500

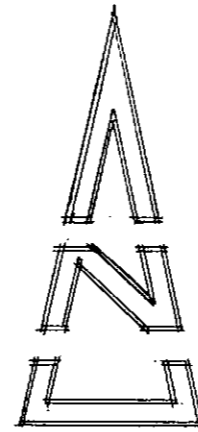

SITE LOCATION PLAN 1:1250


S.E.A. Planning Limited	
Planning & Development Consultants	
Elliott House, 24, Beely Road, Oughtibridge, Sheffield S35 0FD Telephone: 0114-2864318	
Client(s):	MR A SENIOR.
Title:	36 SHEPHERD LANE THURNSCOPE PROPOSED VEHICULAR ACCESS TO HIGHWAY.
Drawn By:	SME
Plan Scale:	1:1250 & 1:500
Date:	SEPT 2013
Drawing No.	SEA/809/001
Revisions:	

Applicant: Mr A Senior


36 Shepherd Lane, Thurnscoe

Proposed Vehicular Access to Highway.

Plan Scale 1:200

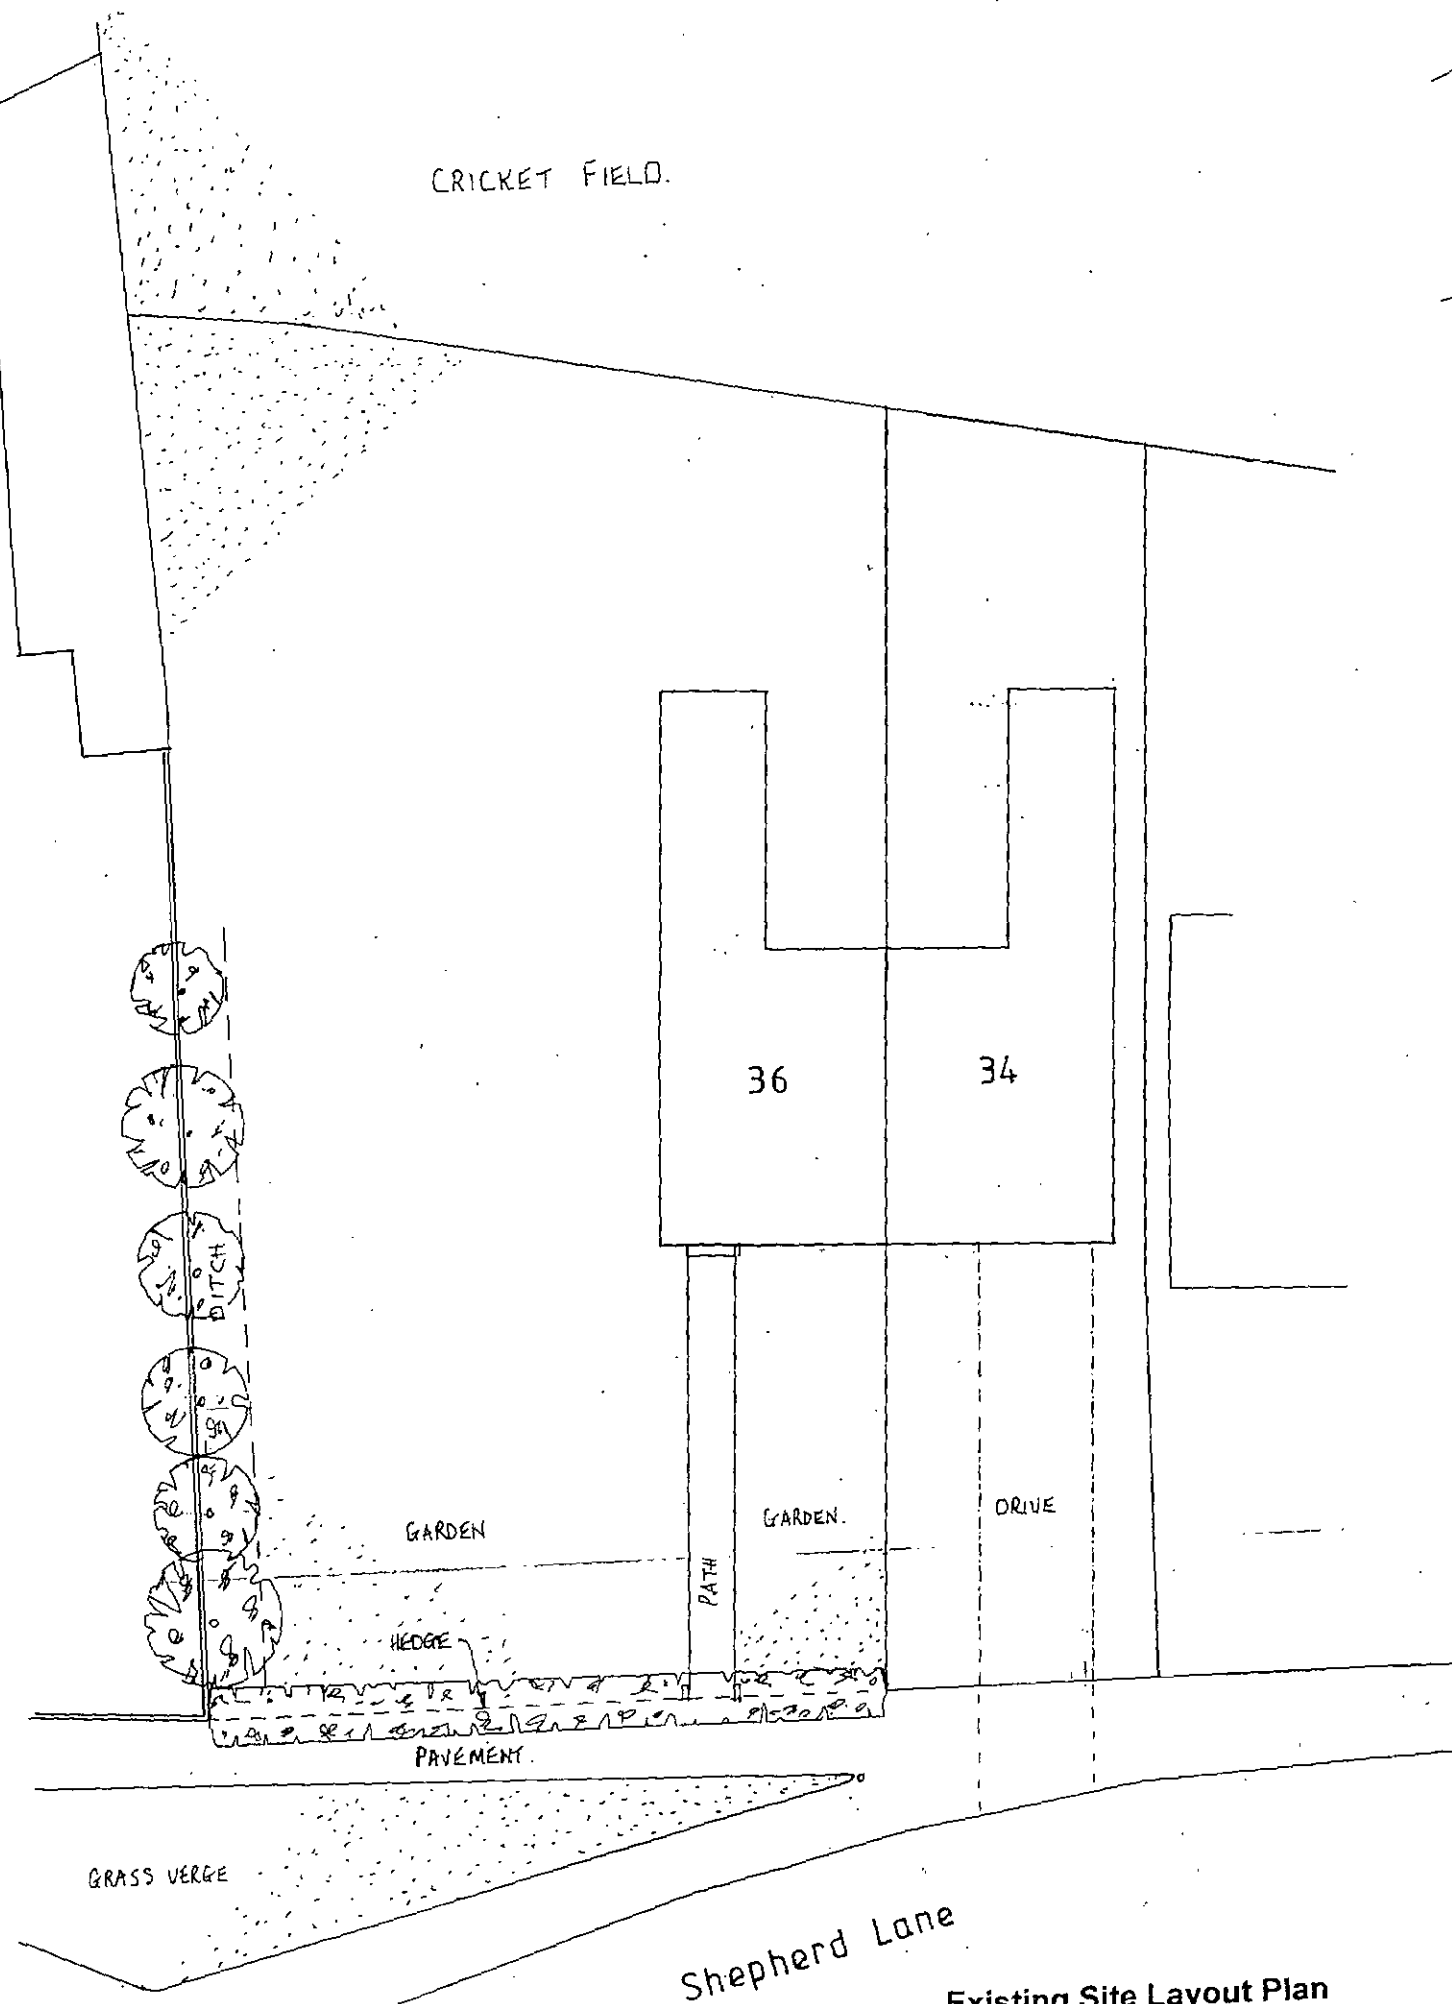


Existing Site Layout Plan

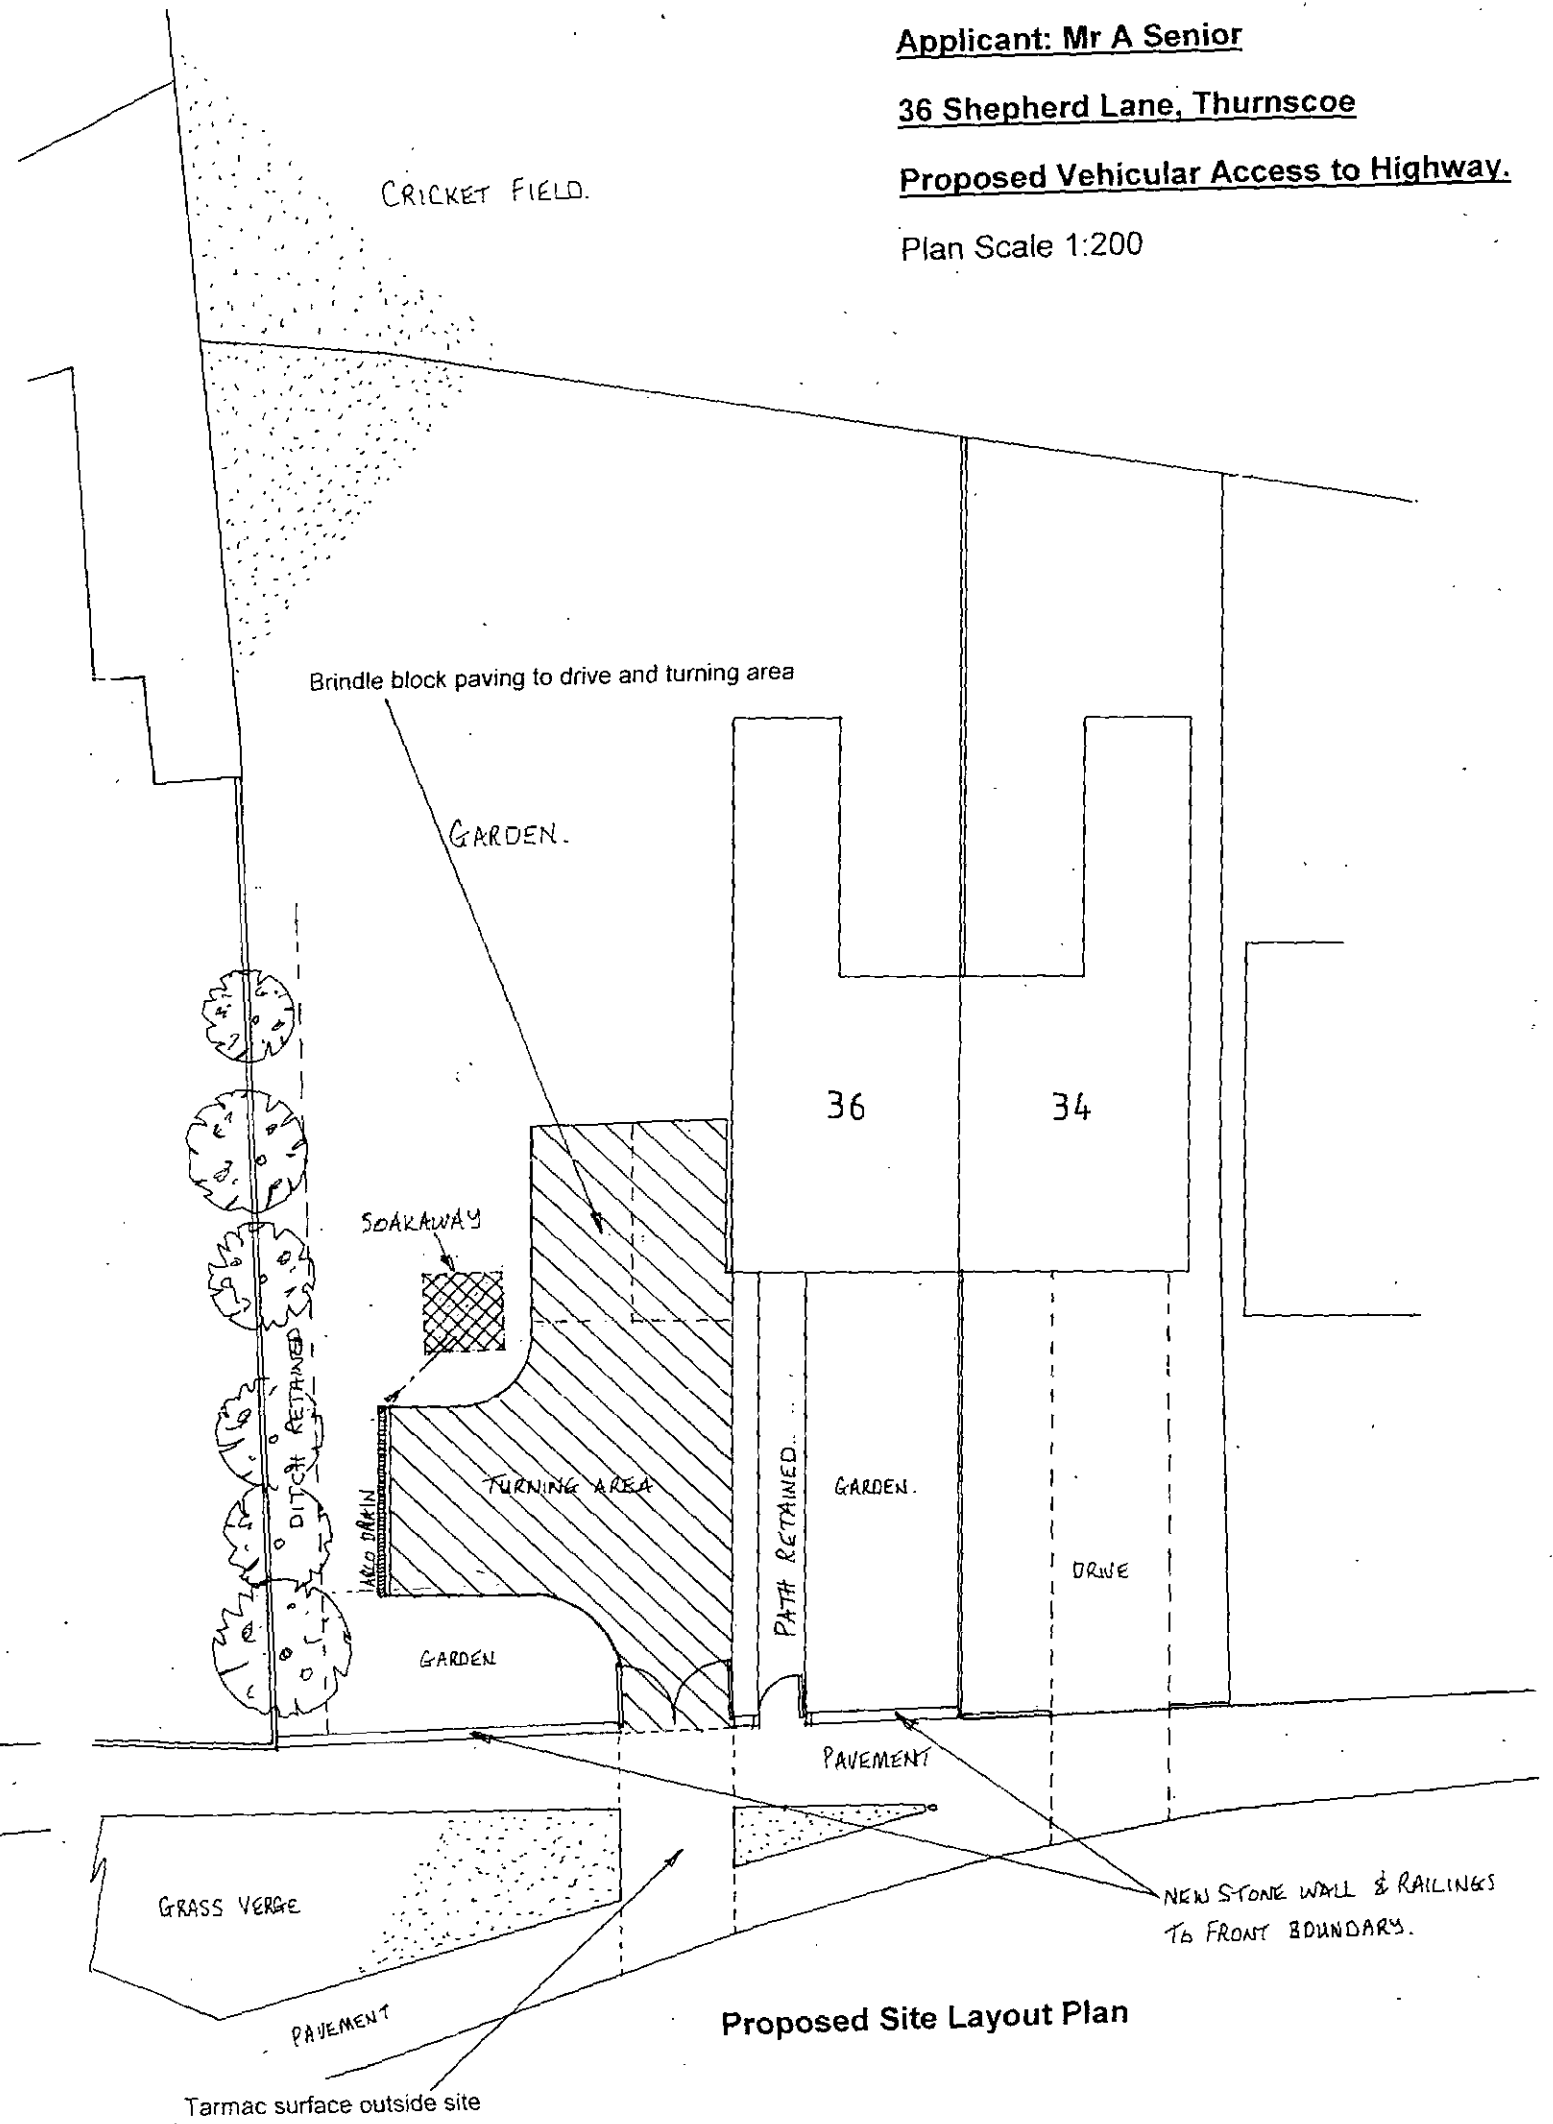


Proposed Site Layout Plan

Existing hedge to be removed

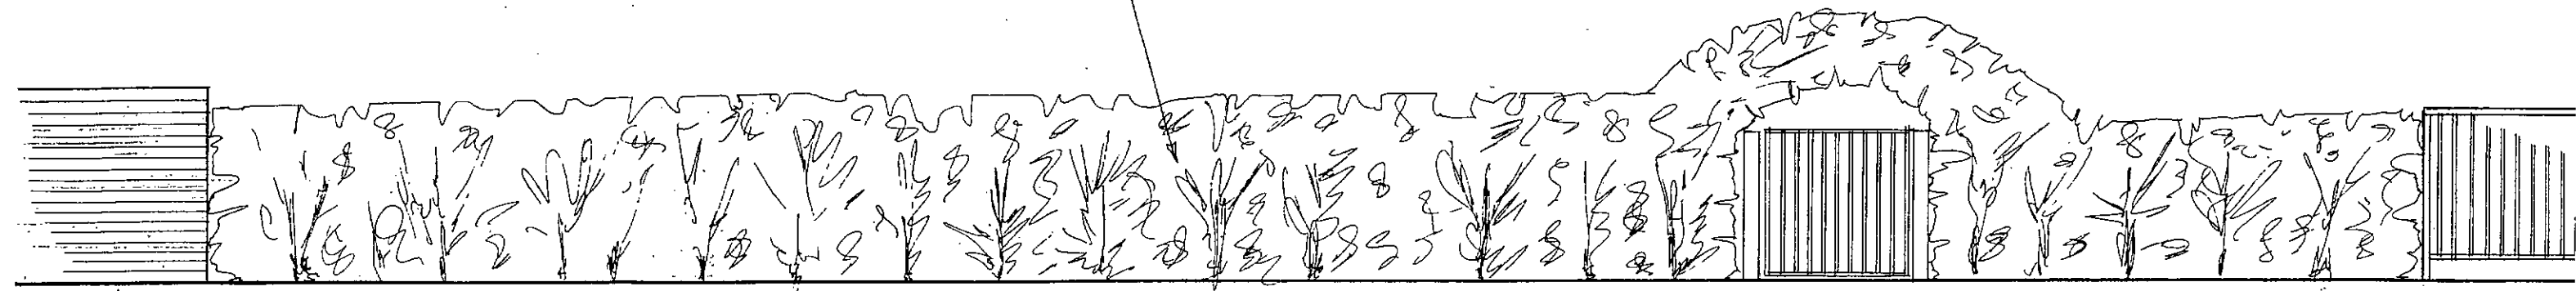

Existing Front Boundary View

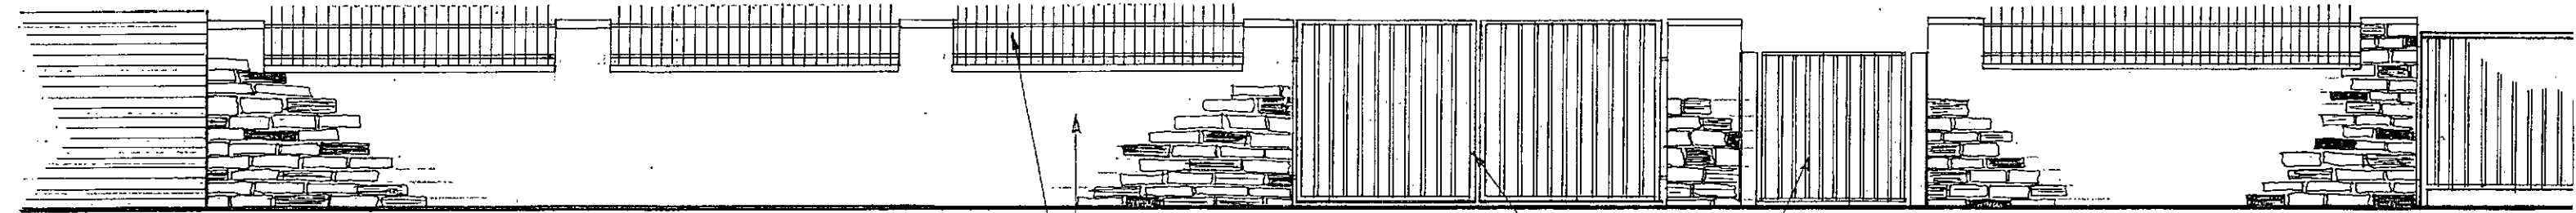

Proposed Front Boundary View

Natural stone wall with black painted railings

New wrought iron gates to applicant's requirements

Applicant: Mr A Senior

36 Shepherd Lane, Thurnscoe

Proposed Vehicular Access to Highway.

Plan Scale 1:50