





PARKING REQUIREMENTS

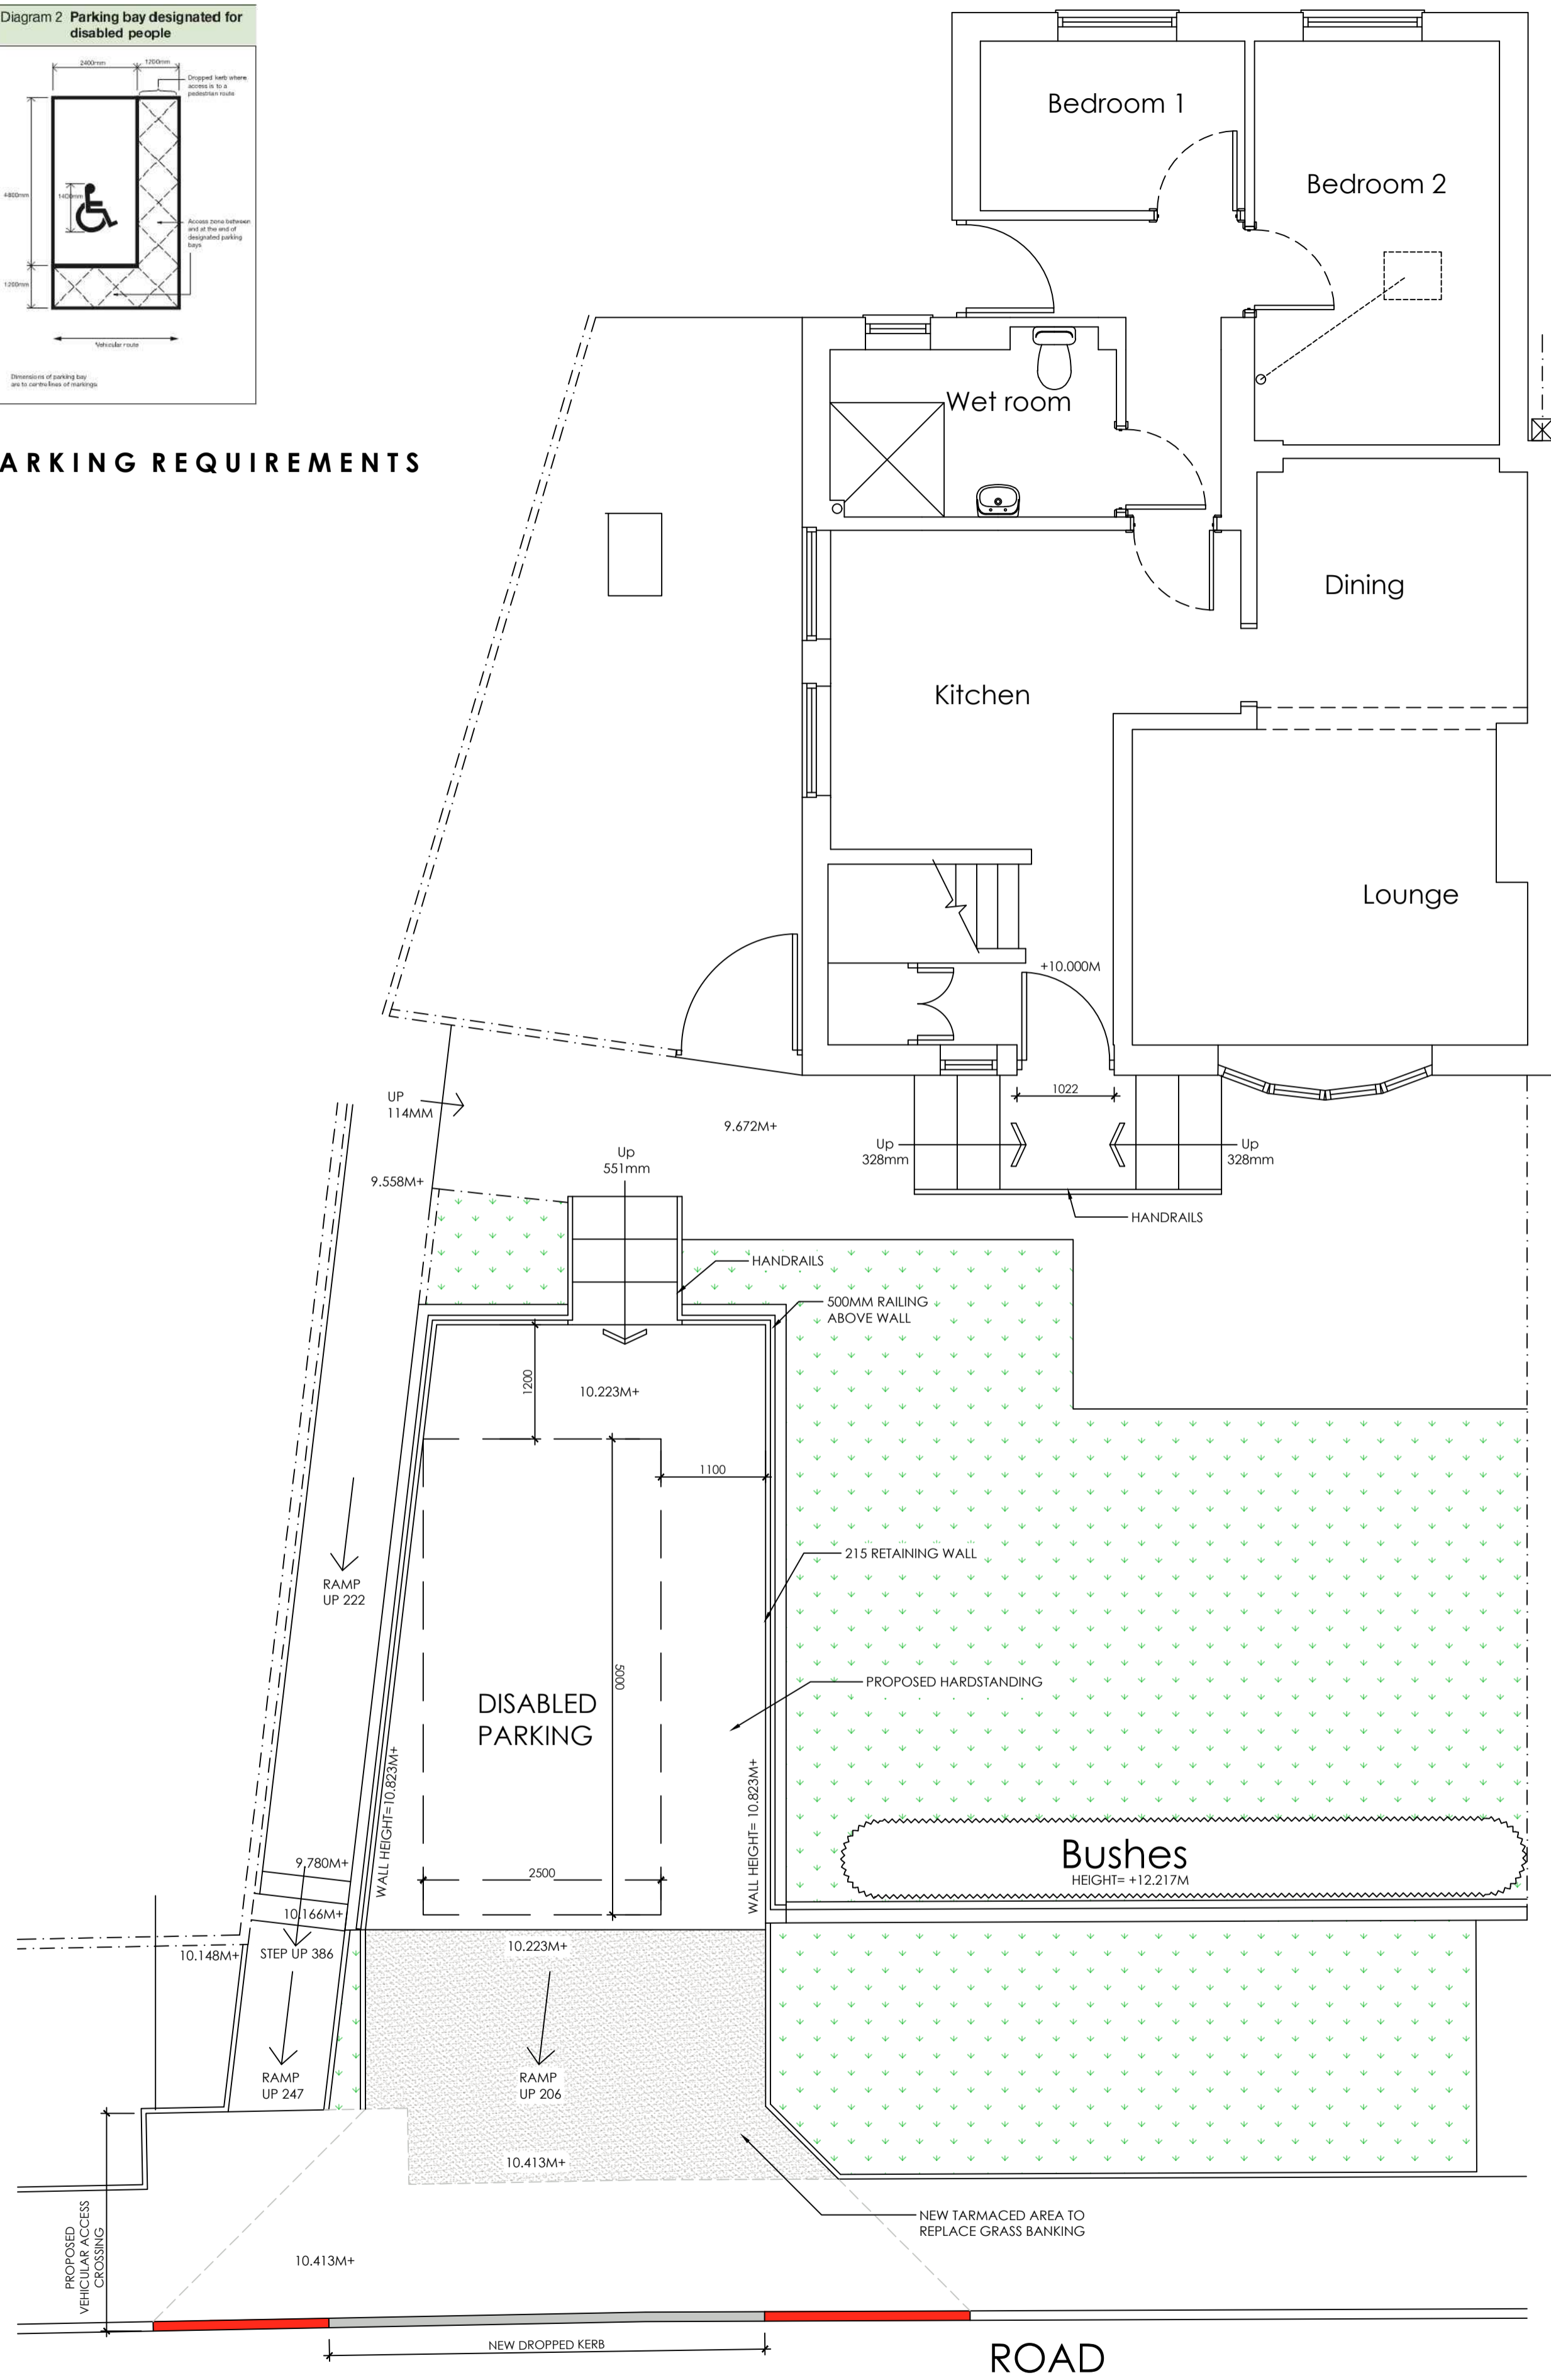

PROPOSED GROUND FLOOR PLAN
SCALE 1:50

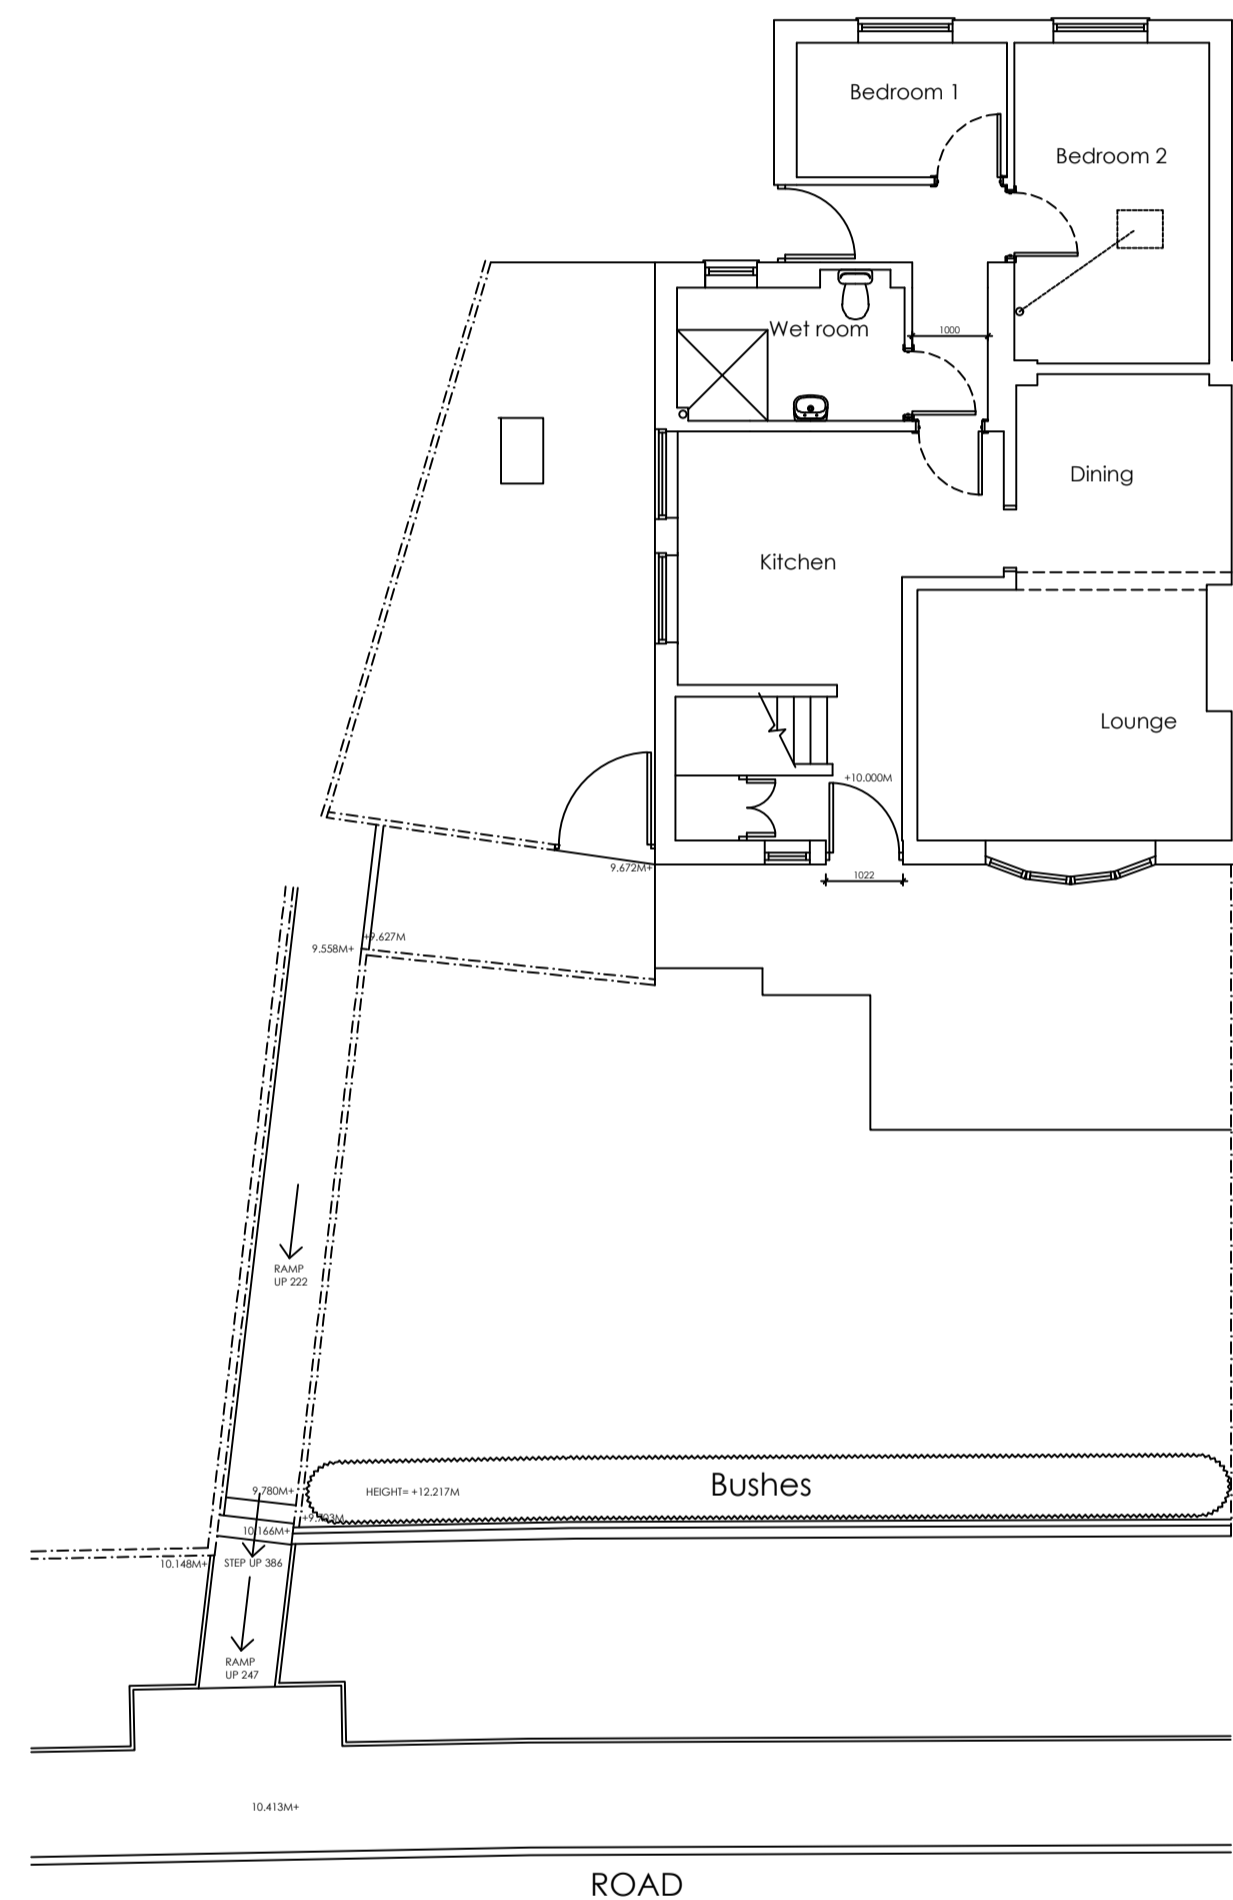

EXISTING GROUND FLOOR PLAN
SCALE 1:100

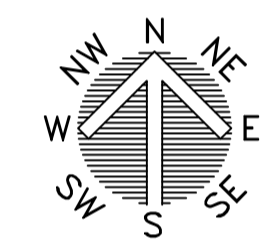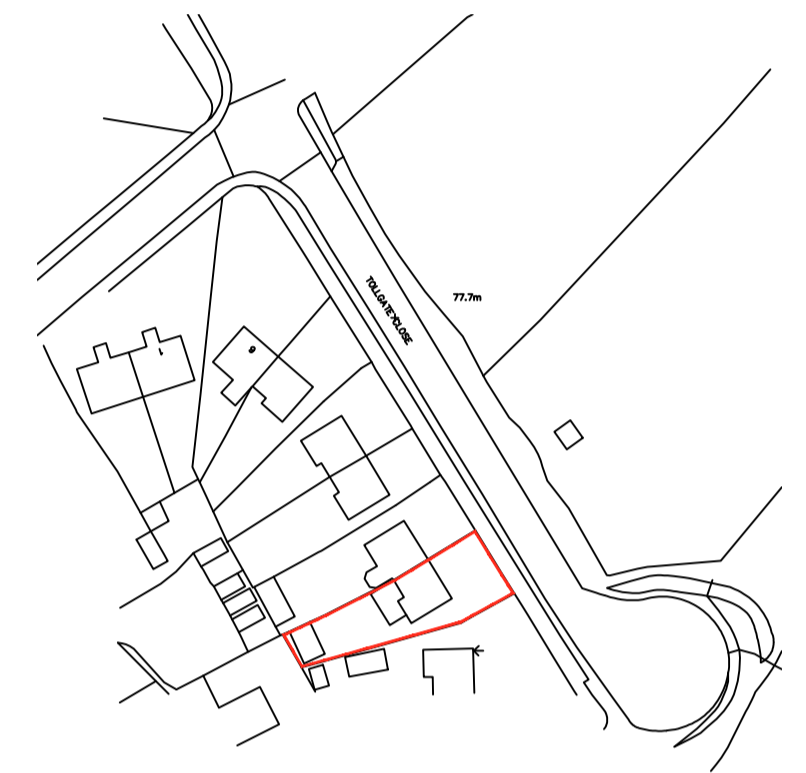

LOCATION PLAN
SCALE 1:1250



BLOCK PLAN
SCALE 1:1250

			OFFICE ONE, DRILL HALL, 11 EASTGATE, BARNSELEY, S70 2EU Phone: 01226 208482 Email: info@whiteagus.co.uk Web: www.whiteagus.co.uk		
Project: PROPOSED WORKS AT 16 TOLLGATE CLOSE SHAFTON, S72 8QX			Client: MS CLAIRE HEMINGWAY		
Drawing Title: HARDSTANDING			Date: MARCH 2026	Scale: 1:50 & 1:100 @ A1	
			Ref: 23-158	Dwg. No.: 04	Rev.: B
Date: 13/03/2026	Suffix: A	Description: REVISED TO CLIENTS REQUIREMENTS	Date: 23/06/2026	Suffix: B	Description: REVISED FOR HIGHWAYS