




PROPOSED GROUND/FIRST FLOOR PLAN
SCALE 1:100

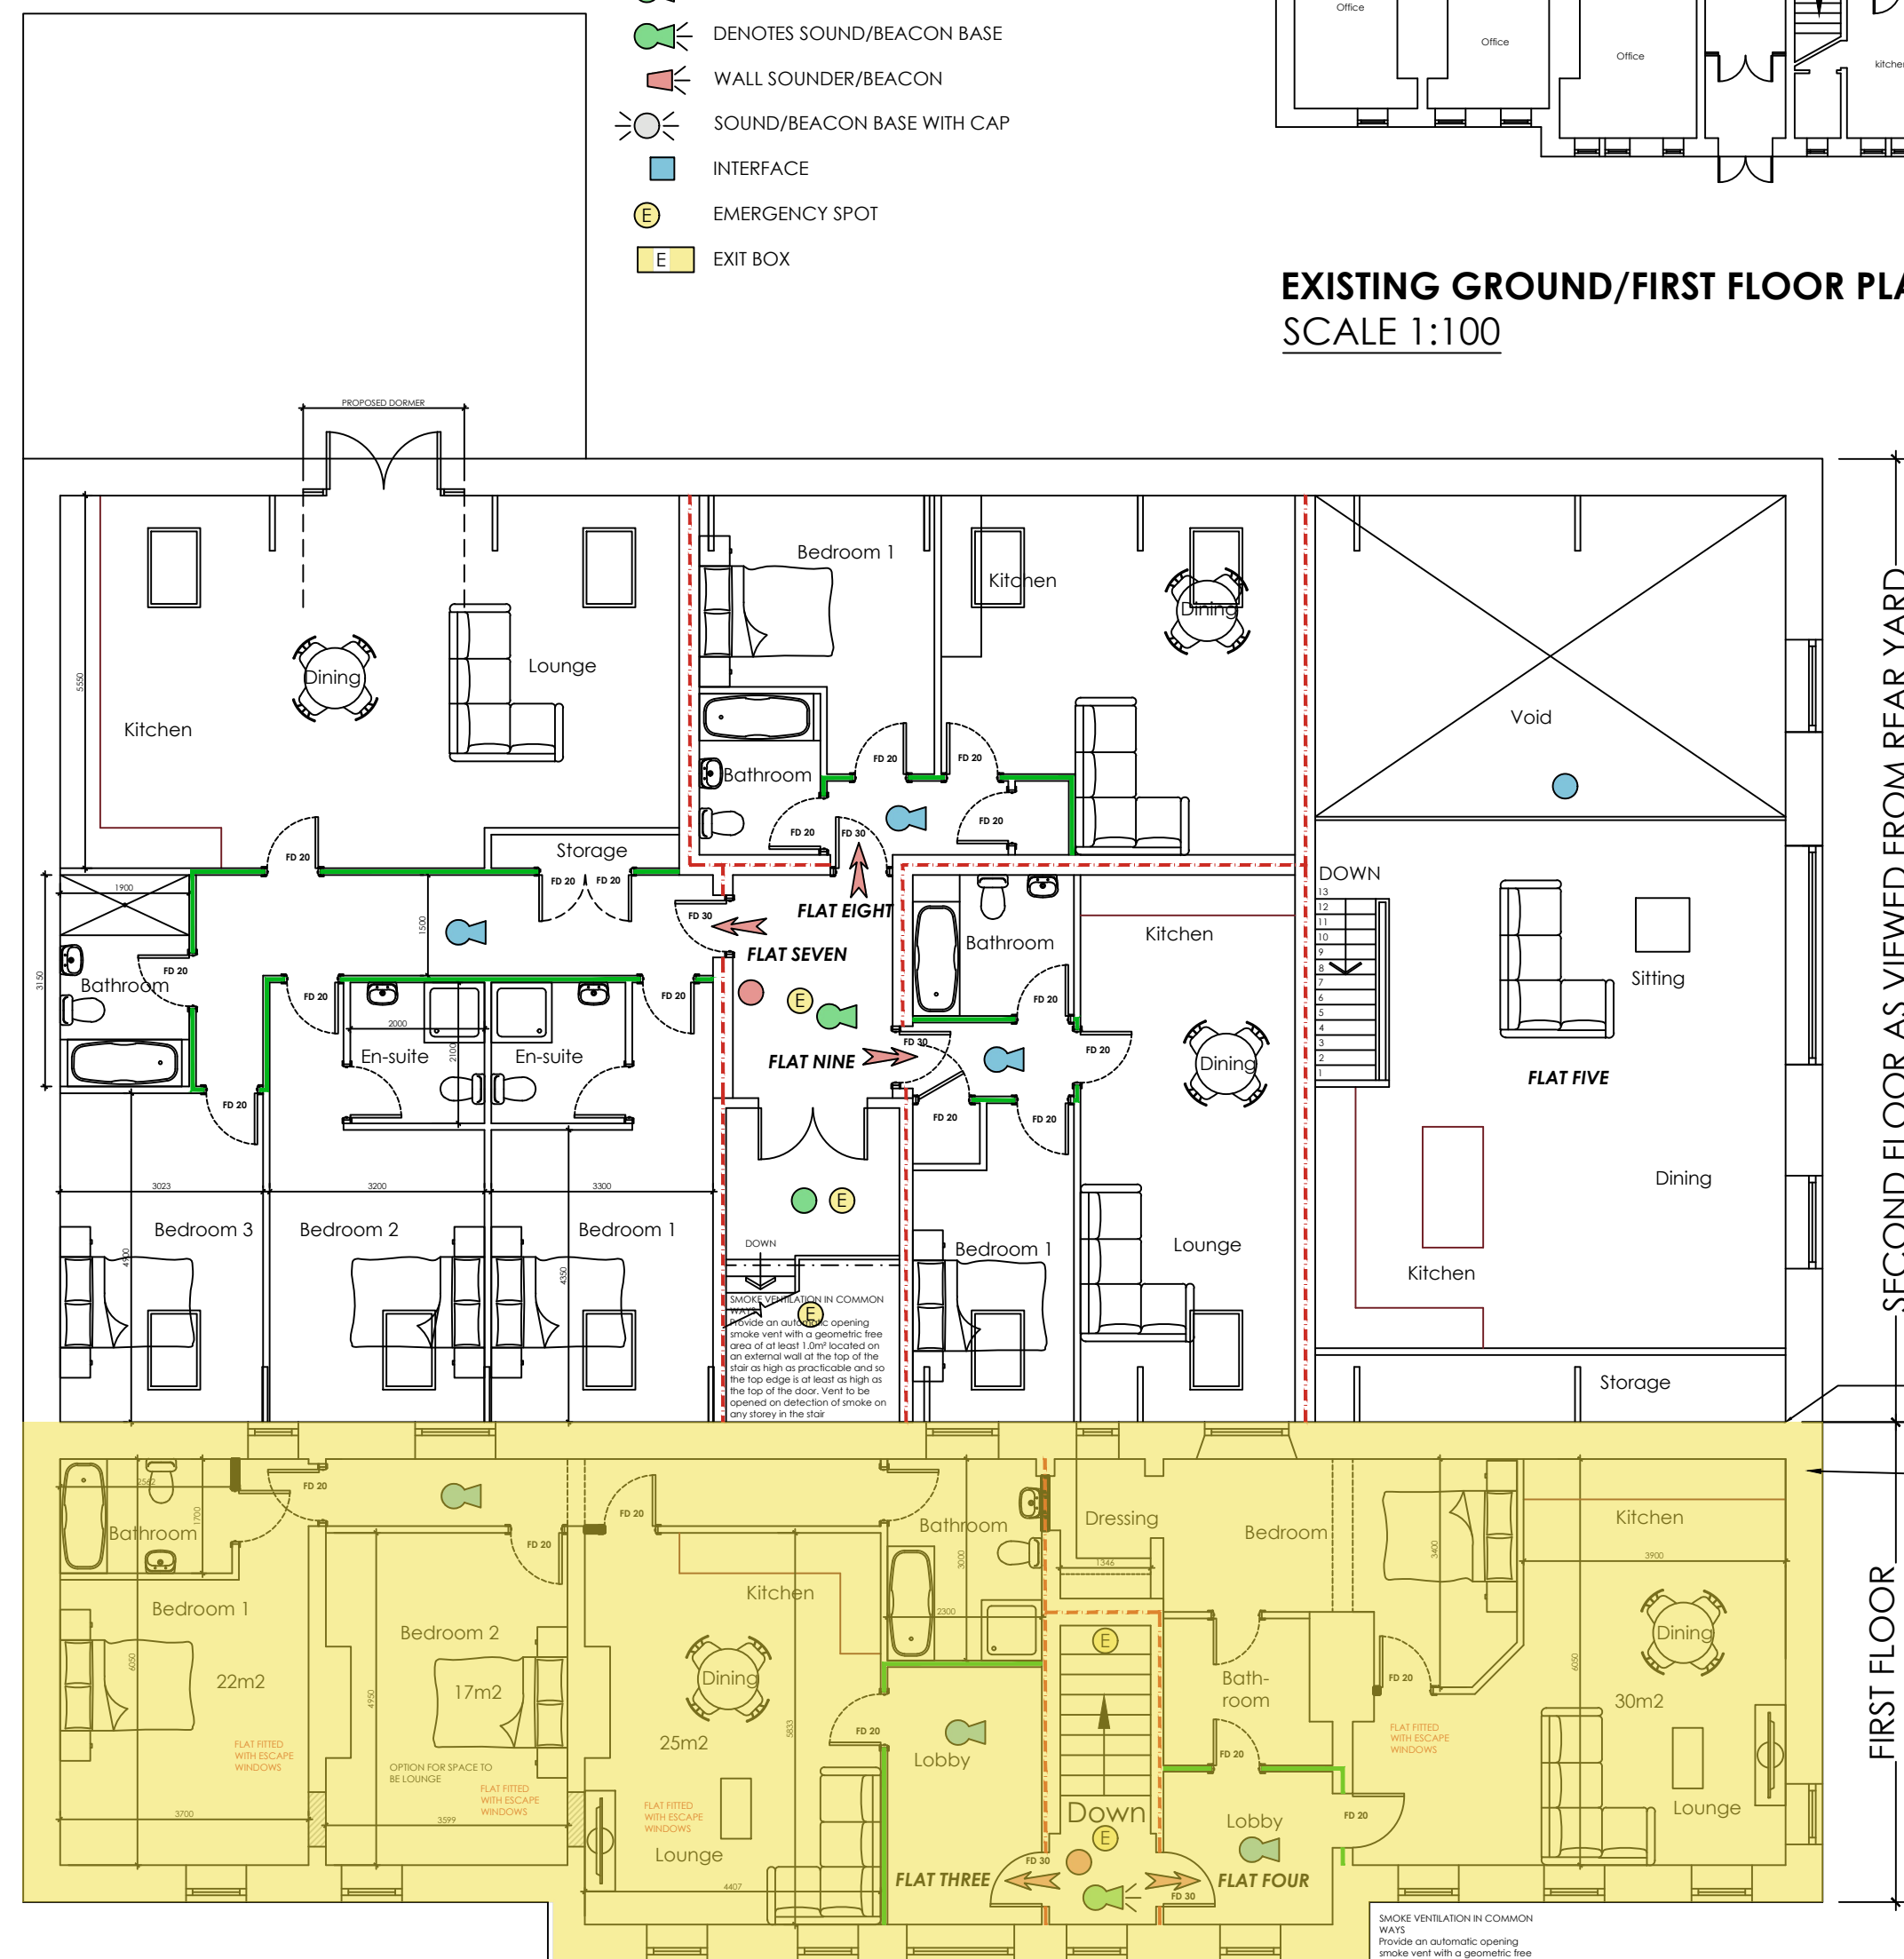

PROPOSED FIRST/SECOND FLOOR PLAN
SCALE 1:100

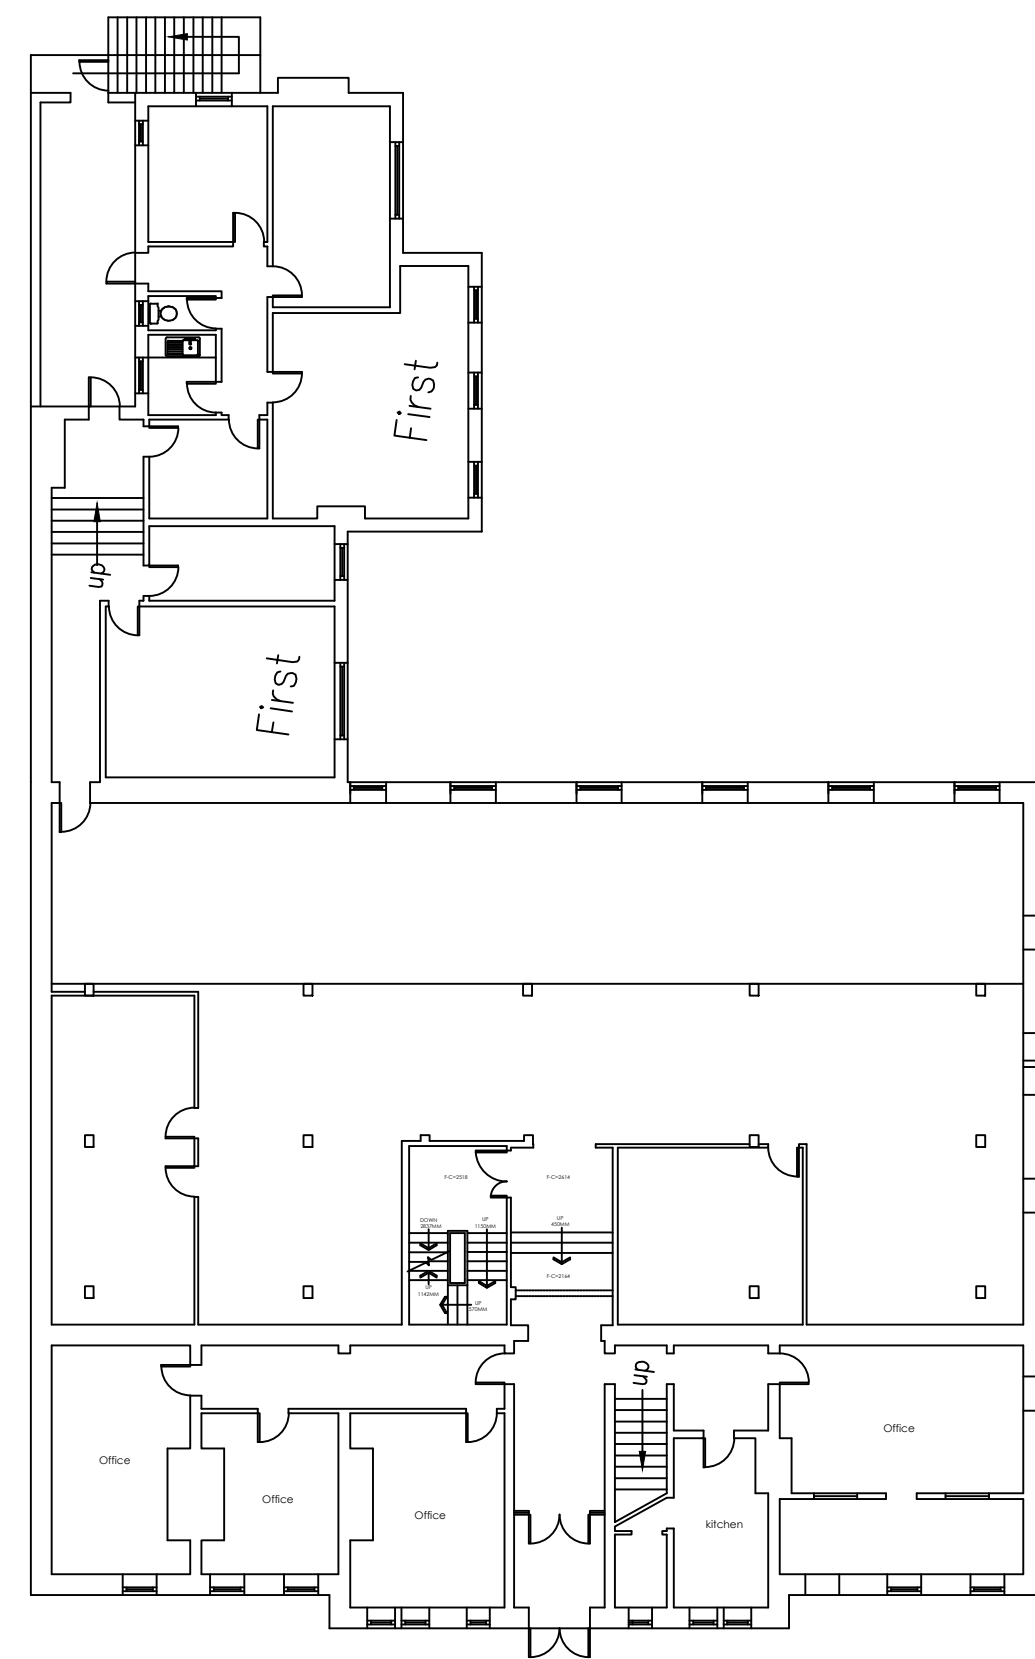

EXISTING GROUND/FIRST FLOOR PLAN
SCALE 1:100

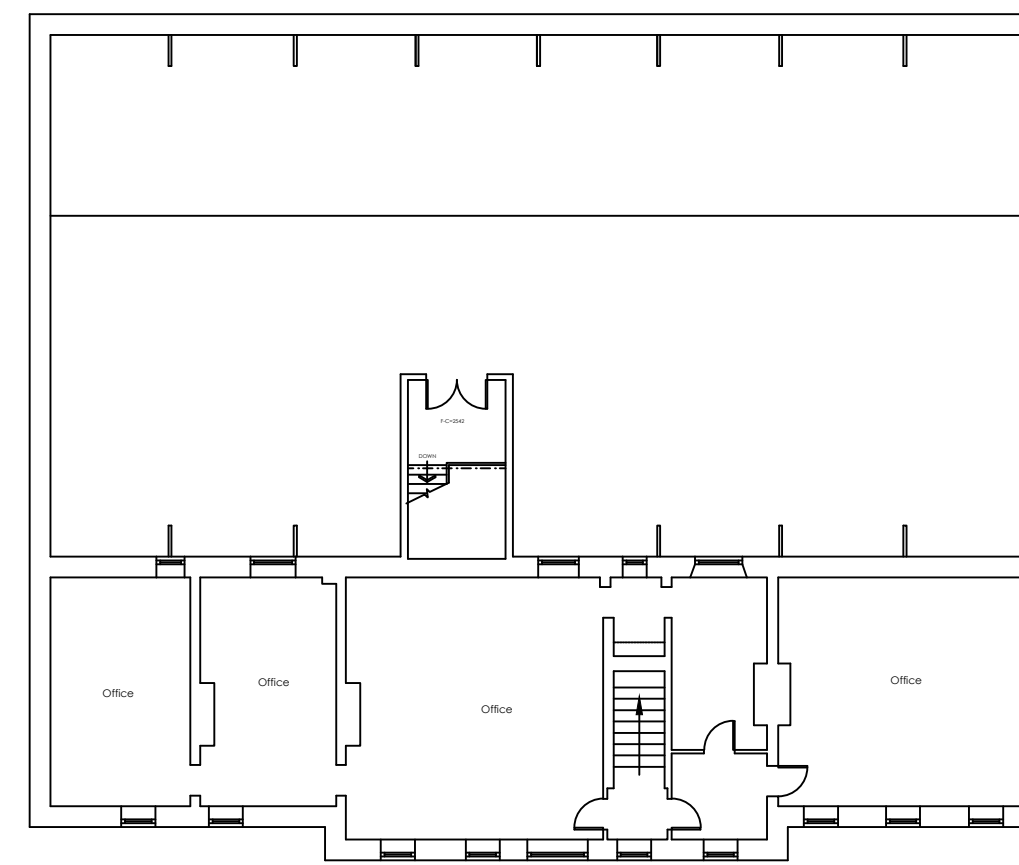

EXISTING FIRST/SECOND FLOOR PLAN
SCALE 1:100

WhiteAgus PARTNERSHIP			OFFICE ONE, 34 VICTORIA ROAD, BARNSELY, S70 2BU			Phone: 01226 208482 Email: info@whiteaguspартnership.co.uk Web: www.whiteaguspартnership.co.uk		
ARCHITECTURAL SERVICES			Project.			Client.		
PROPOSED WORKS AT DRILL HALL, 11 EASTGATE BARNSELY, S70 2EW			Date.			MR S. WEBBER		
Drawing Title.			FIRST FLOOR			Date.		
						MAY 2023		
						Scale.		
						1:50 & 1:100 @ A1		
						Ref.		
						22-140		
						Dwg. No.		
						04		
						Rev.		
						H		
Date	Suffix	Description	Date	Suffix	Description	Date	Suffix	Description
16/06/2023	A	FLATS REVISD	13/05/2024	F	LAYOUT REVISED	16/06/2023	A	FLATS REVISD
18/09/2023	B	REVISED FLAT 4 LAYOUT	14/10/2024	G	FIRE NOTES ADDED	14/11/2023	C	LAYOUT REVISED
14/11/2023	C	LAYOUT REVISED	15/01/2025	H	FLOOR PLAN LABELLING CLARIFIED	30/01/2024	D	LAYOUT REVISED
30/01/2024	D	LAYOUT REVISED				24/04/2024	E	LAYOUT REVISED