





**PROPOSED FRONT ELEVATION**  
SCALE 1:100

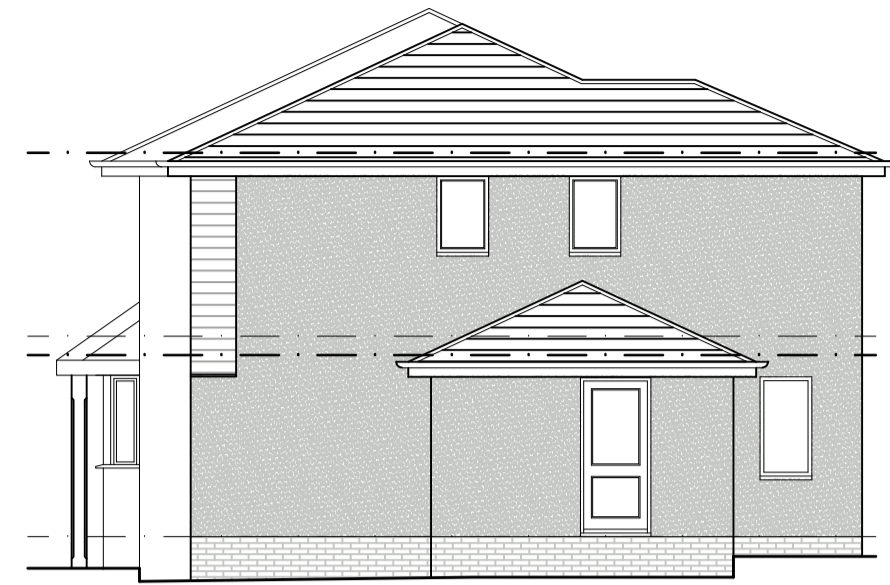


**PROPOSED SIDE ELEVATION**  
SCALE 1:100




**PROPOSED REAR ELEVATION**  
SCALE 1:100

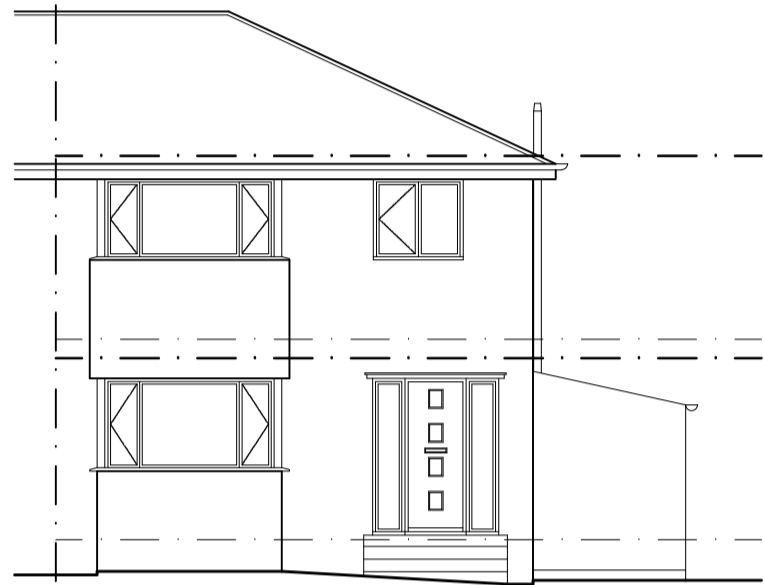


**EXISTING FRONT ELEVATION**  
SCALE 1:100

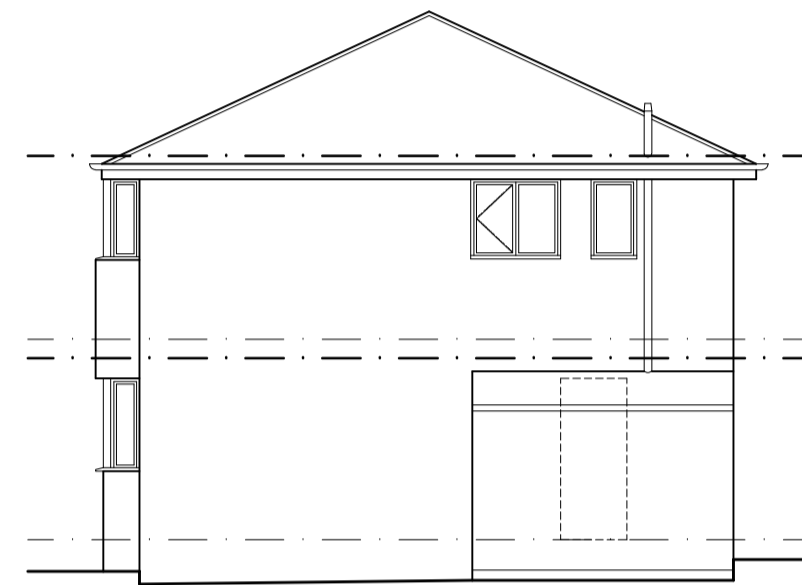

**EXISTING SIDE ELEVATION**  
SCALE 1:100

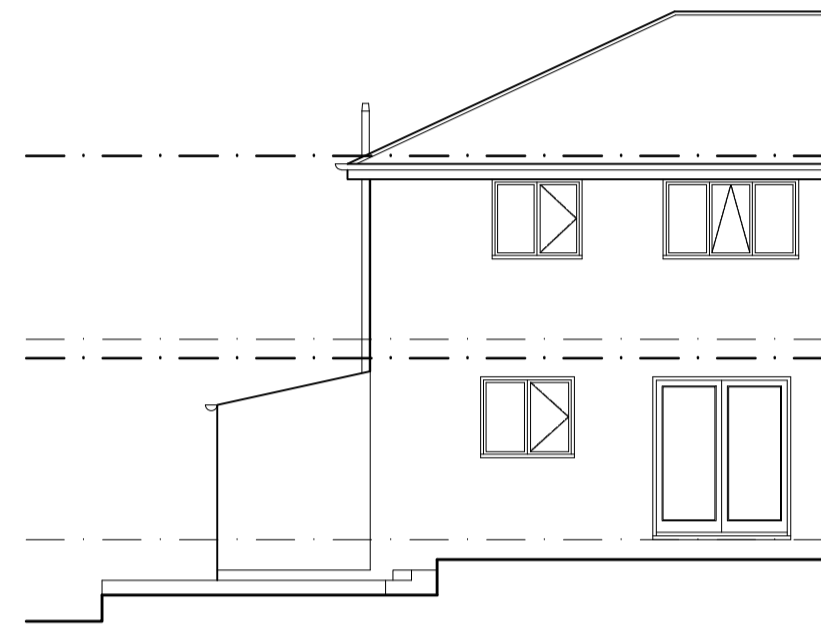



**EXISTING REAR ELEVATION**  
SCALE 1:100

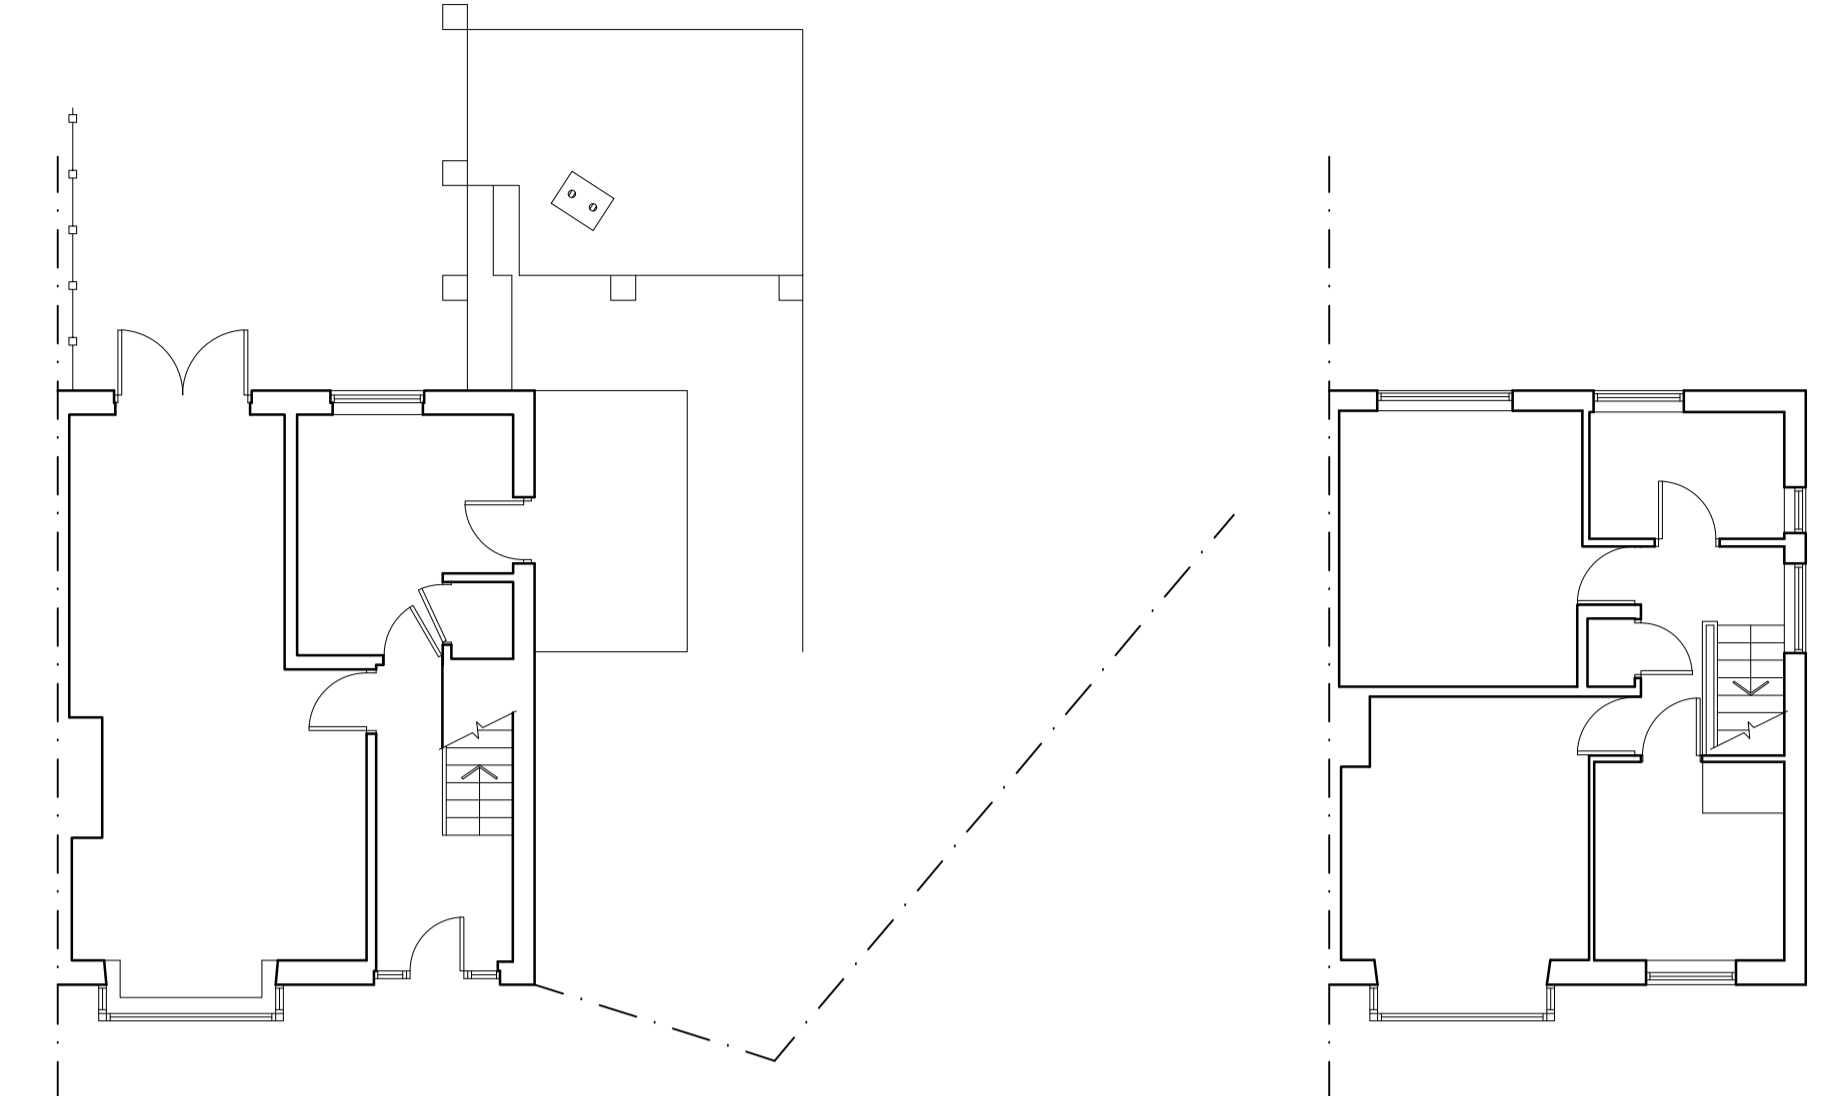


**EXISTING FLOOR PLANS**  
SCALE 1:100




**LOCATION PLAN**  
SCALE 1:1250

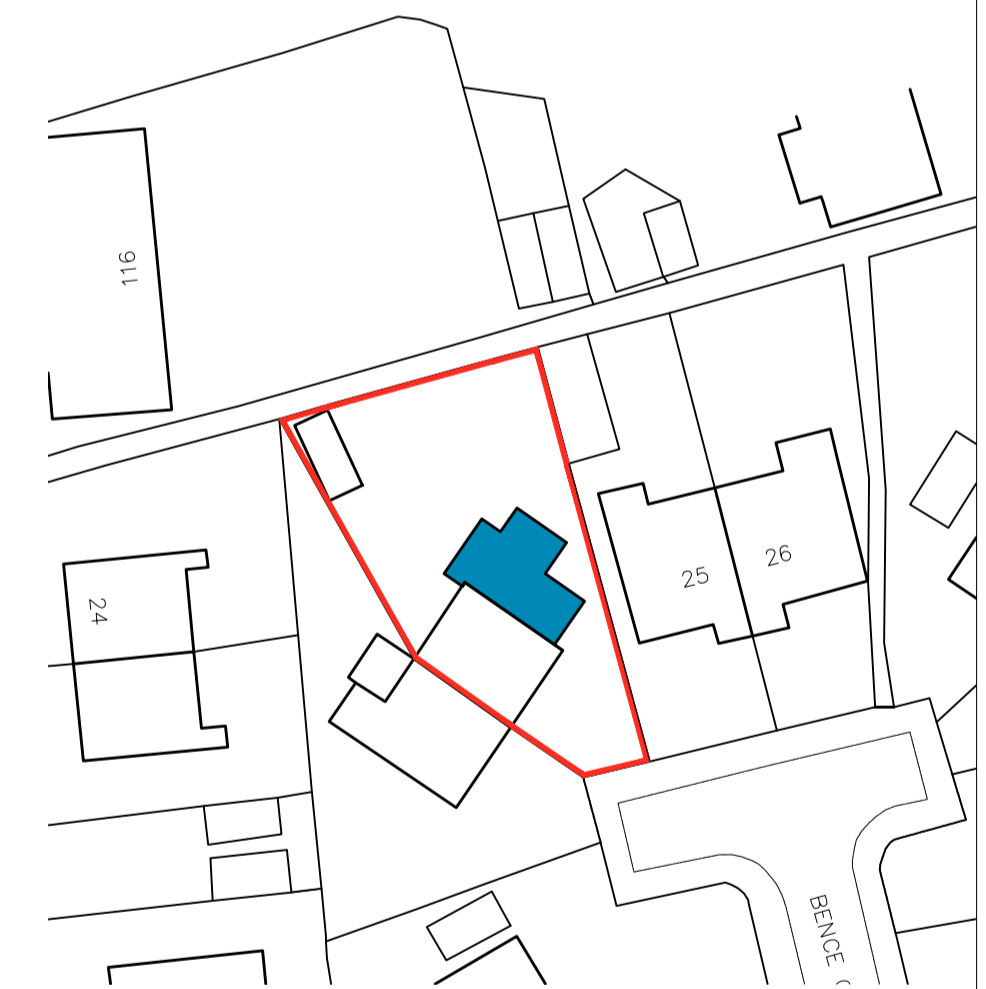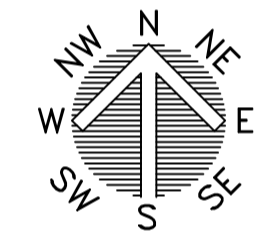

**BLOCK PLAN**  
SCALE 1:500

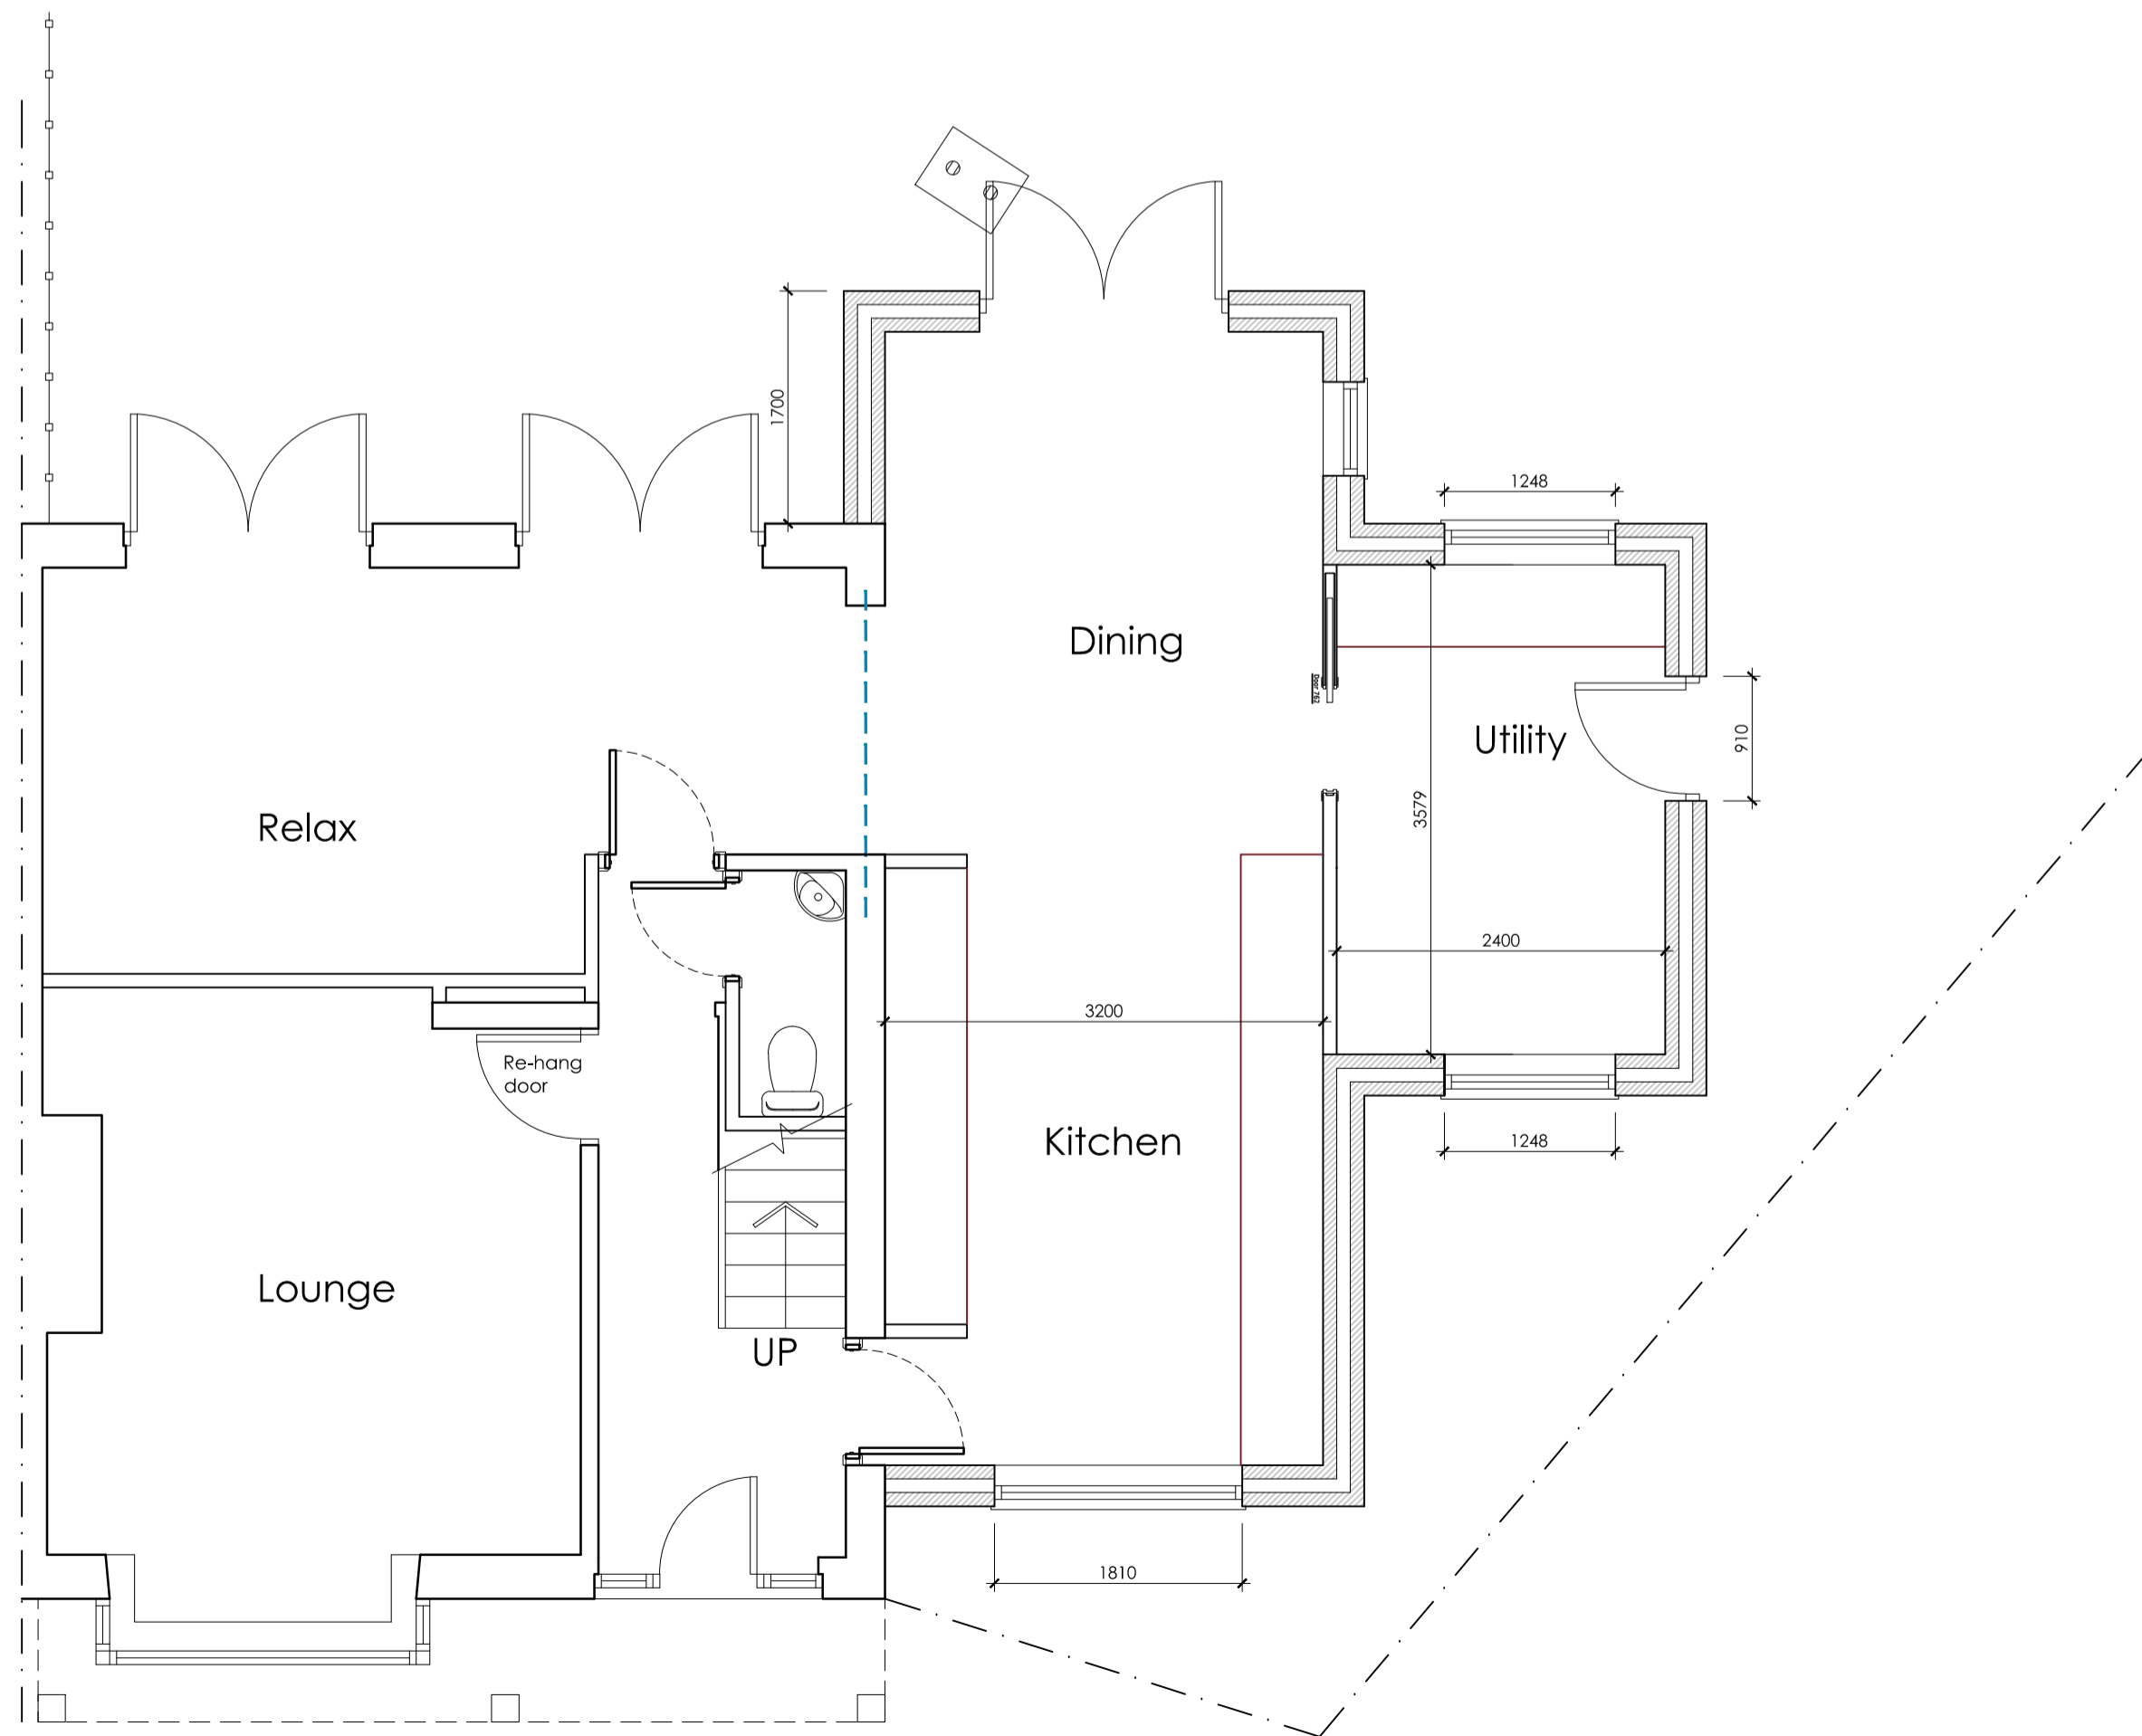

**PROPOSED GROUND FLOOR PLAN**  
SCALE 1:50

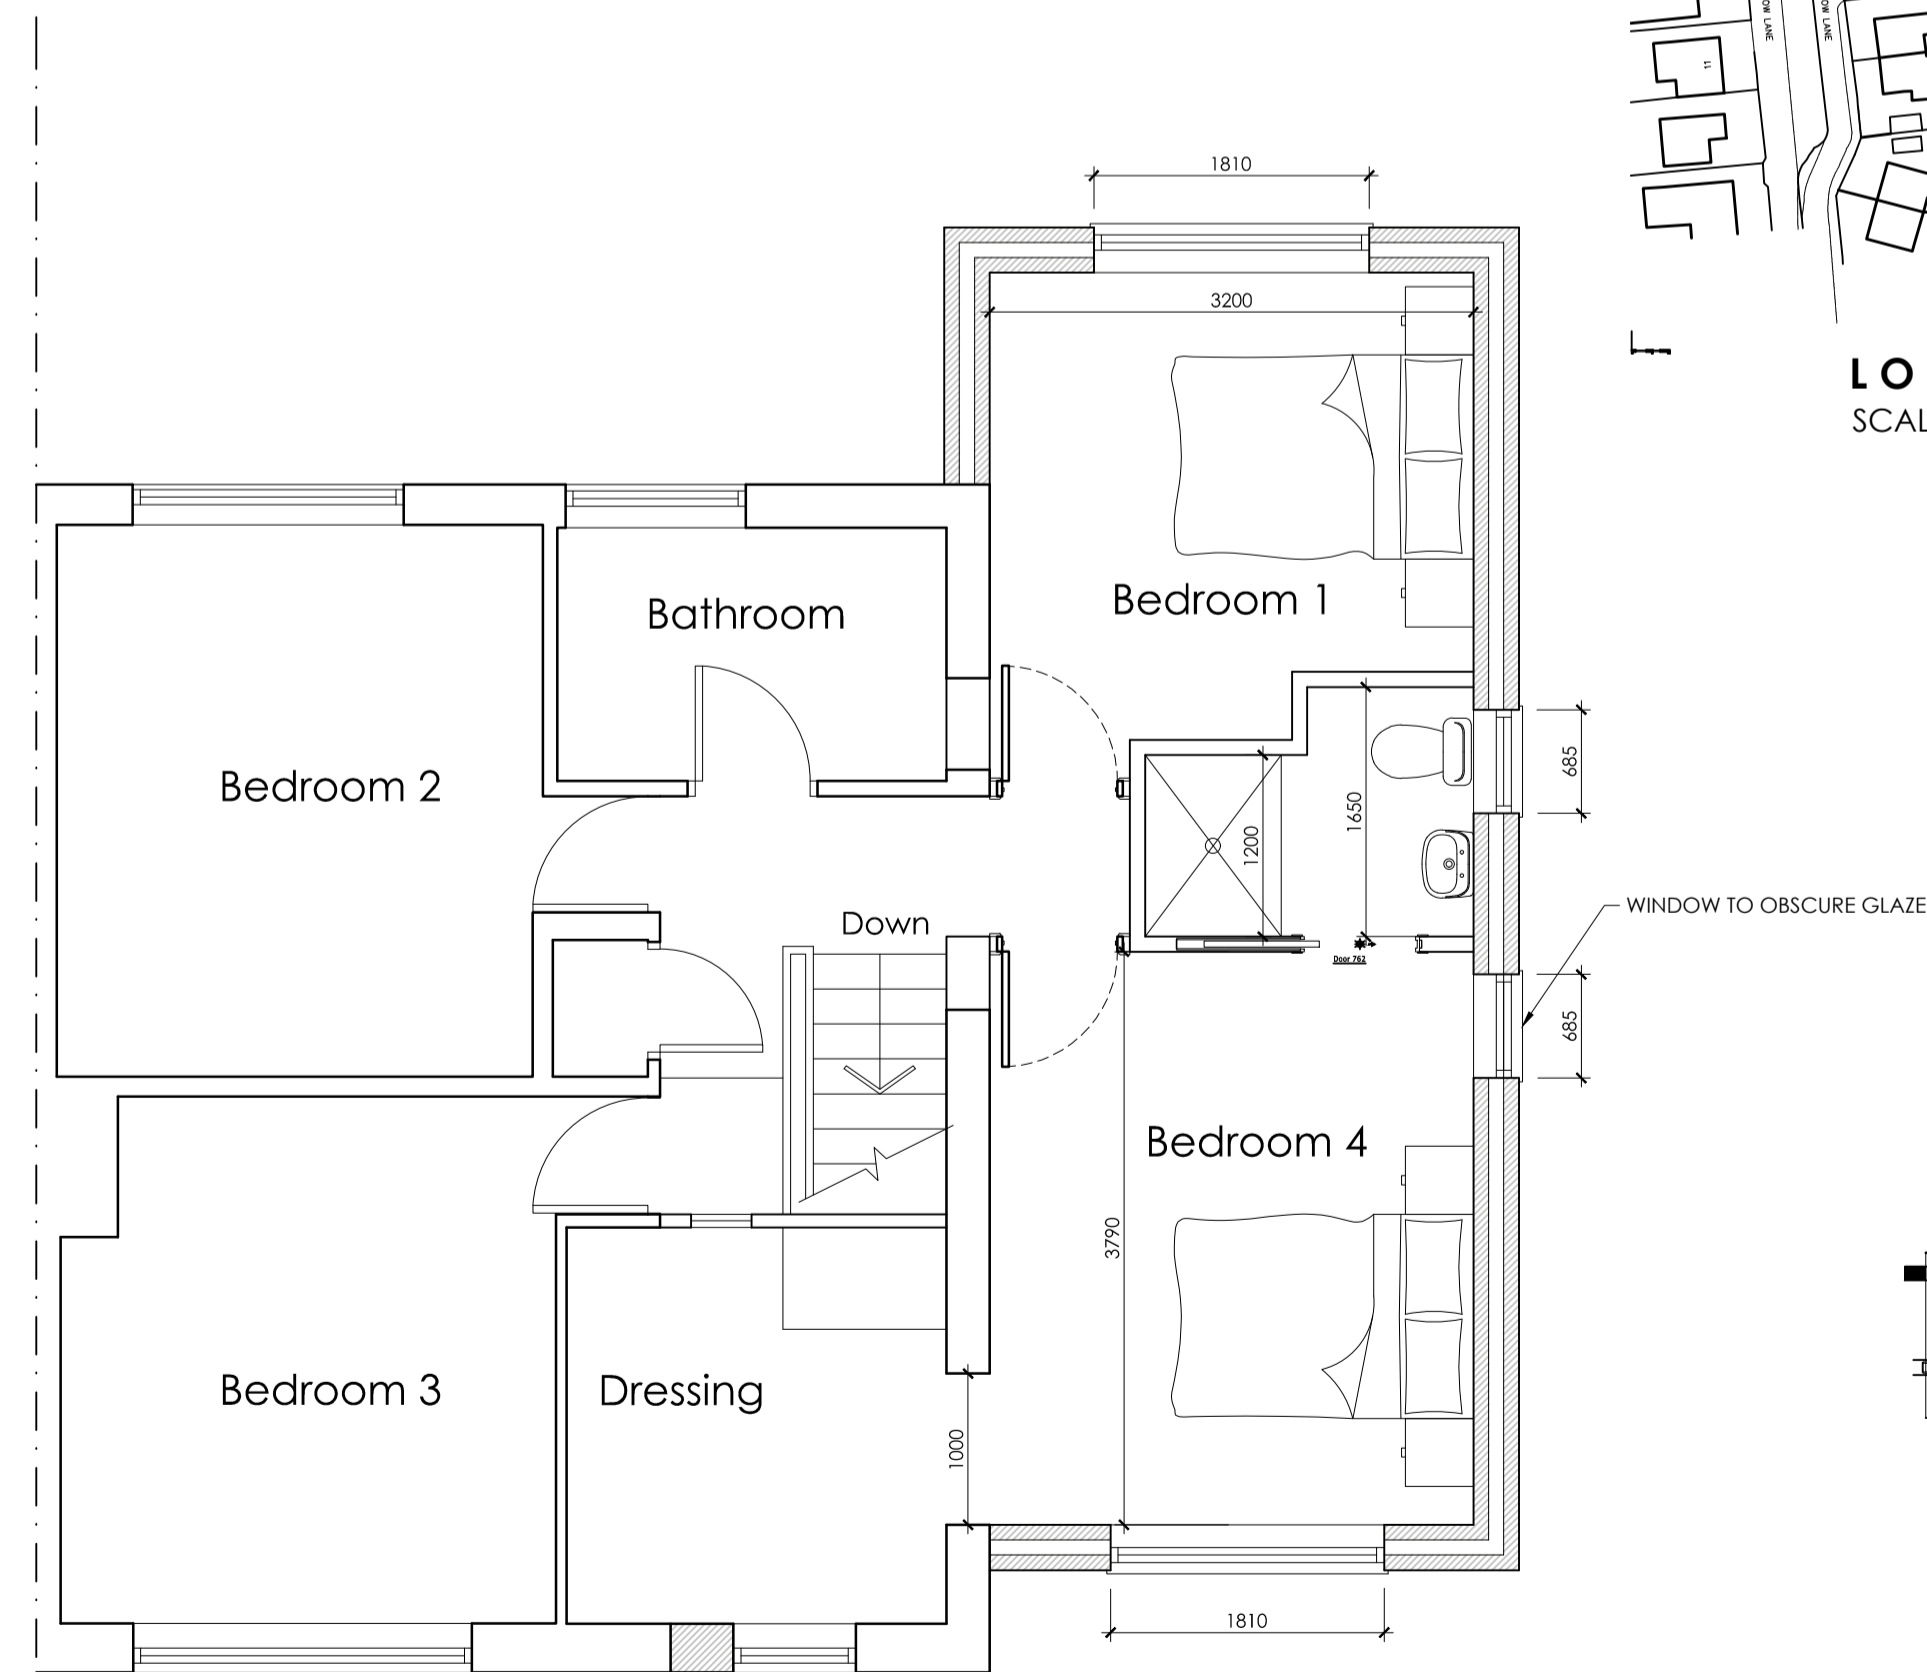

**PROPOSED FIRST FLOOR PLAN**  
SCALE 1:50

		OFFICE ONE, 34 VICTORIA ROAD, BARNSELY, S70 2BU		Phone: 01226 208482	
ARCHITECTURAL SERVICES		Email: info@whiteaguspартnership.co.uk Web: www.whiteaguspартnership.co.uk			
Project: <b>PROPOSED EXTENSION AT 23 BENCE CLOSE, DARTON BARNSELY, S75 5PB</b>			Client: <b>MR WARRIS</b>		
Drawing Title: <b>PLANS AND ELEVATIONS</b>		Date: <b>JULY 2020</b>	Scale: <b>1:50 &amp; 1:100 @ A1</b>		
		Ref: <b>20-033</b>	Dwg. No. <b>01</b>	Rev. <b>D</b>	
Date	Suffix	Description	Date	Suffix	Description
28/08/2020	A	REVISED TO CLIENTS REQUIREMENTS			
09/09/2020	B	REVISED TO CLIENTS REQUIREMENTS			
18/11/2020	C	REVISED FOR PLANNING			
24/11/2020	D	REVISED TO CLIENTS REQUIREMENTS			