



Front Elevation
scale 1:50

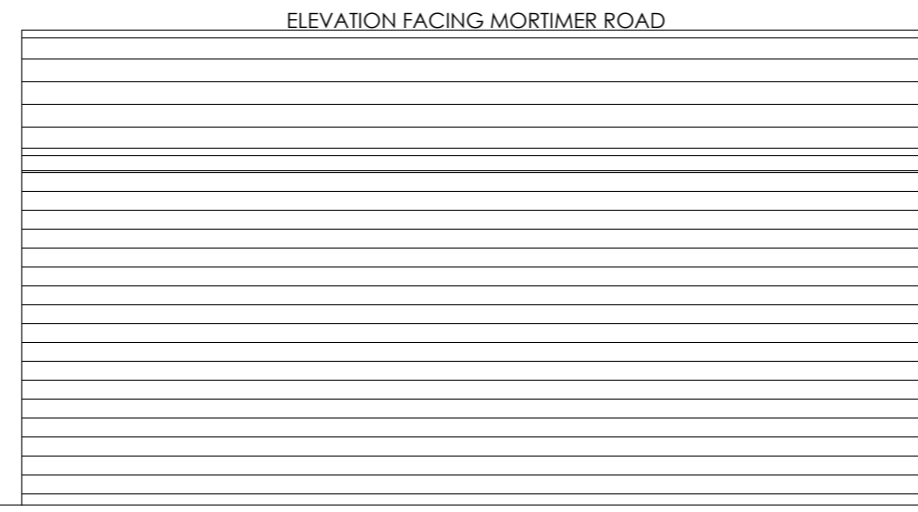


Side Elevation
scale 1:50




Site Plan
scale 1:500

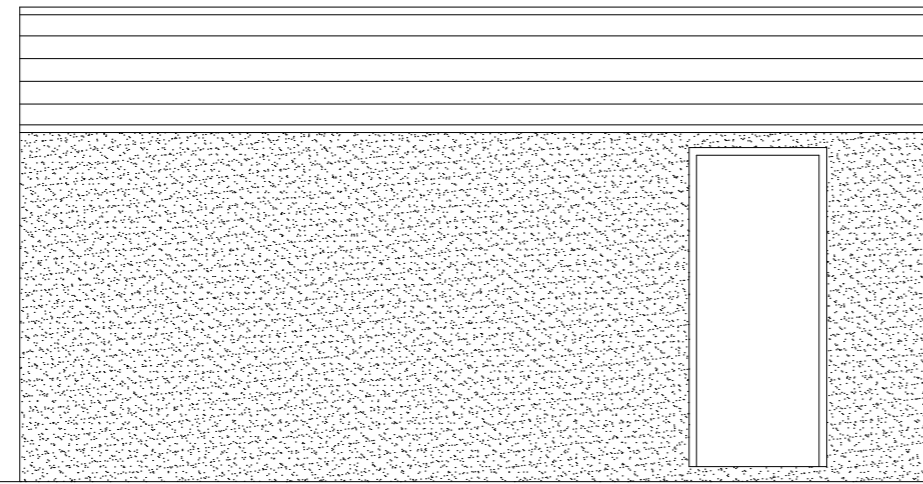

Side Elevation
scale 1:50

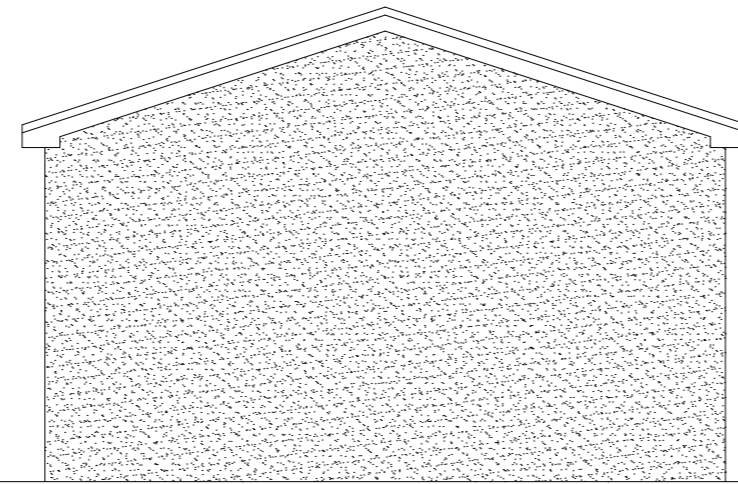

Rear Elevation
scale 1:50

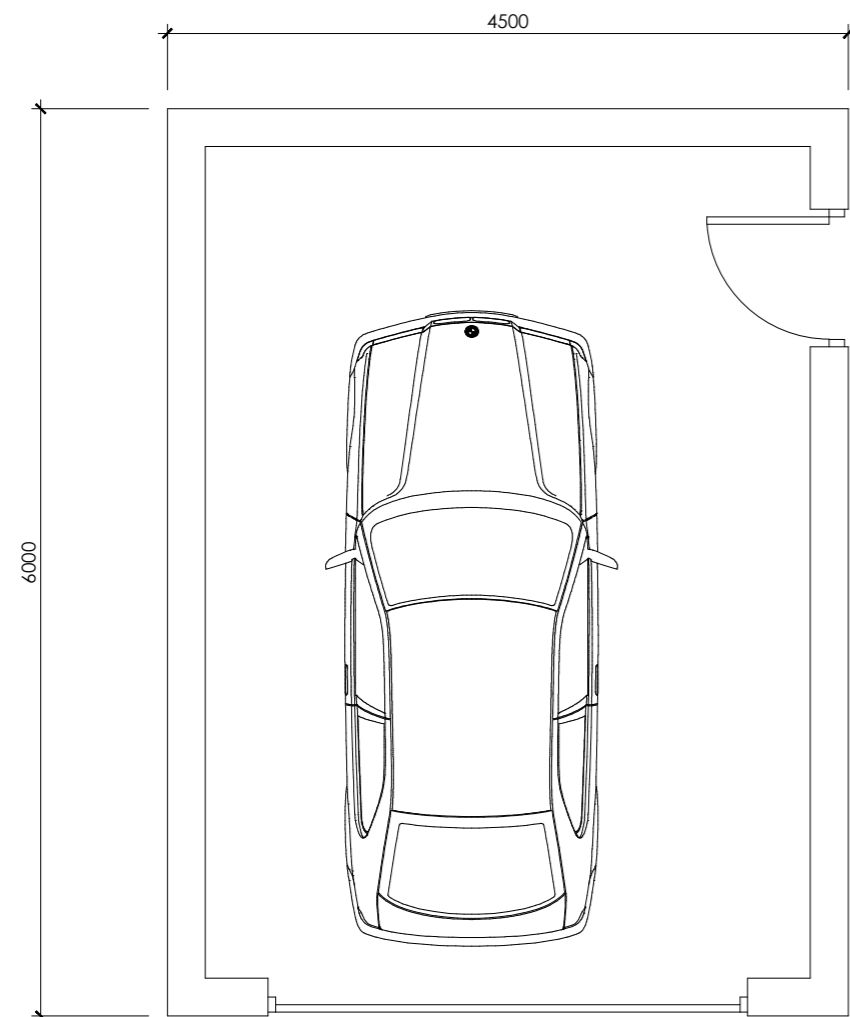

Garage Floor Plan
scale 1:50

		8 MORSTON BUSINESS PARK, WHALEY ROAD, BARUGH GREEN, BARNSELEY, S75 1HQ		Phone: 01226 208482 Fax: 01226 283030 Email: info@whiteaguspартnership.co.uk Web: www.whiteaguspартnership.co.uk	
ARCHITECTURAL SERVICES AND SURVEYORS				Client: MR D. SENIOR	
Project: PROPOSED WORK AT 12 MORTIMER ROAD, CUBLEY PENISTONE, S36 9DF				Date: JULY 2017	
Drawing Title: GARAGE PLANS				Scale: 1:50 @ A2	
Date: 17-016				Dwg. No. 02	
Date: 06/07/2017				Description: LAYOUT REVISED	