




Proposed East Elevation to Honeywell Street (1:100)

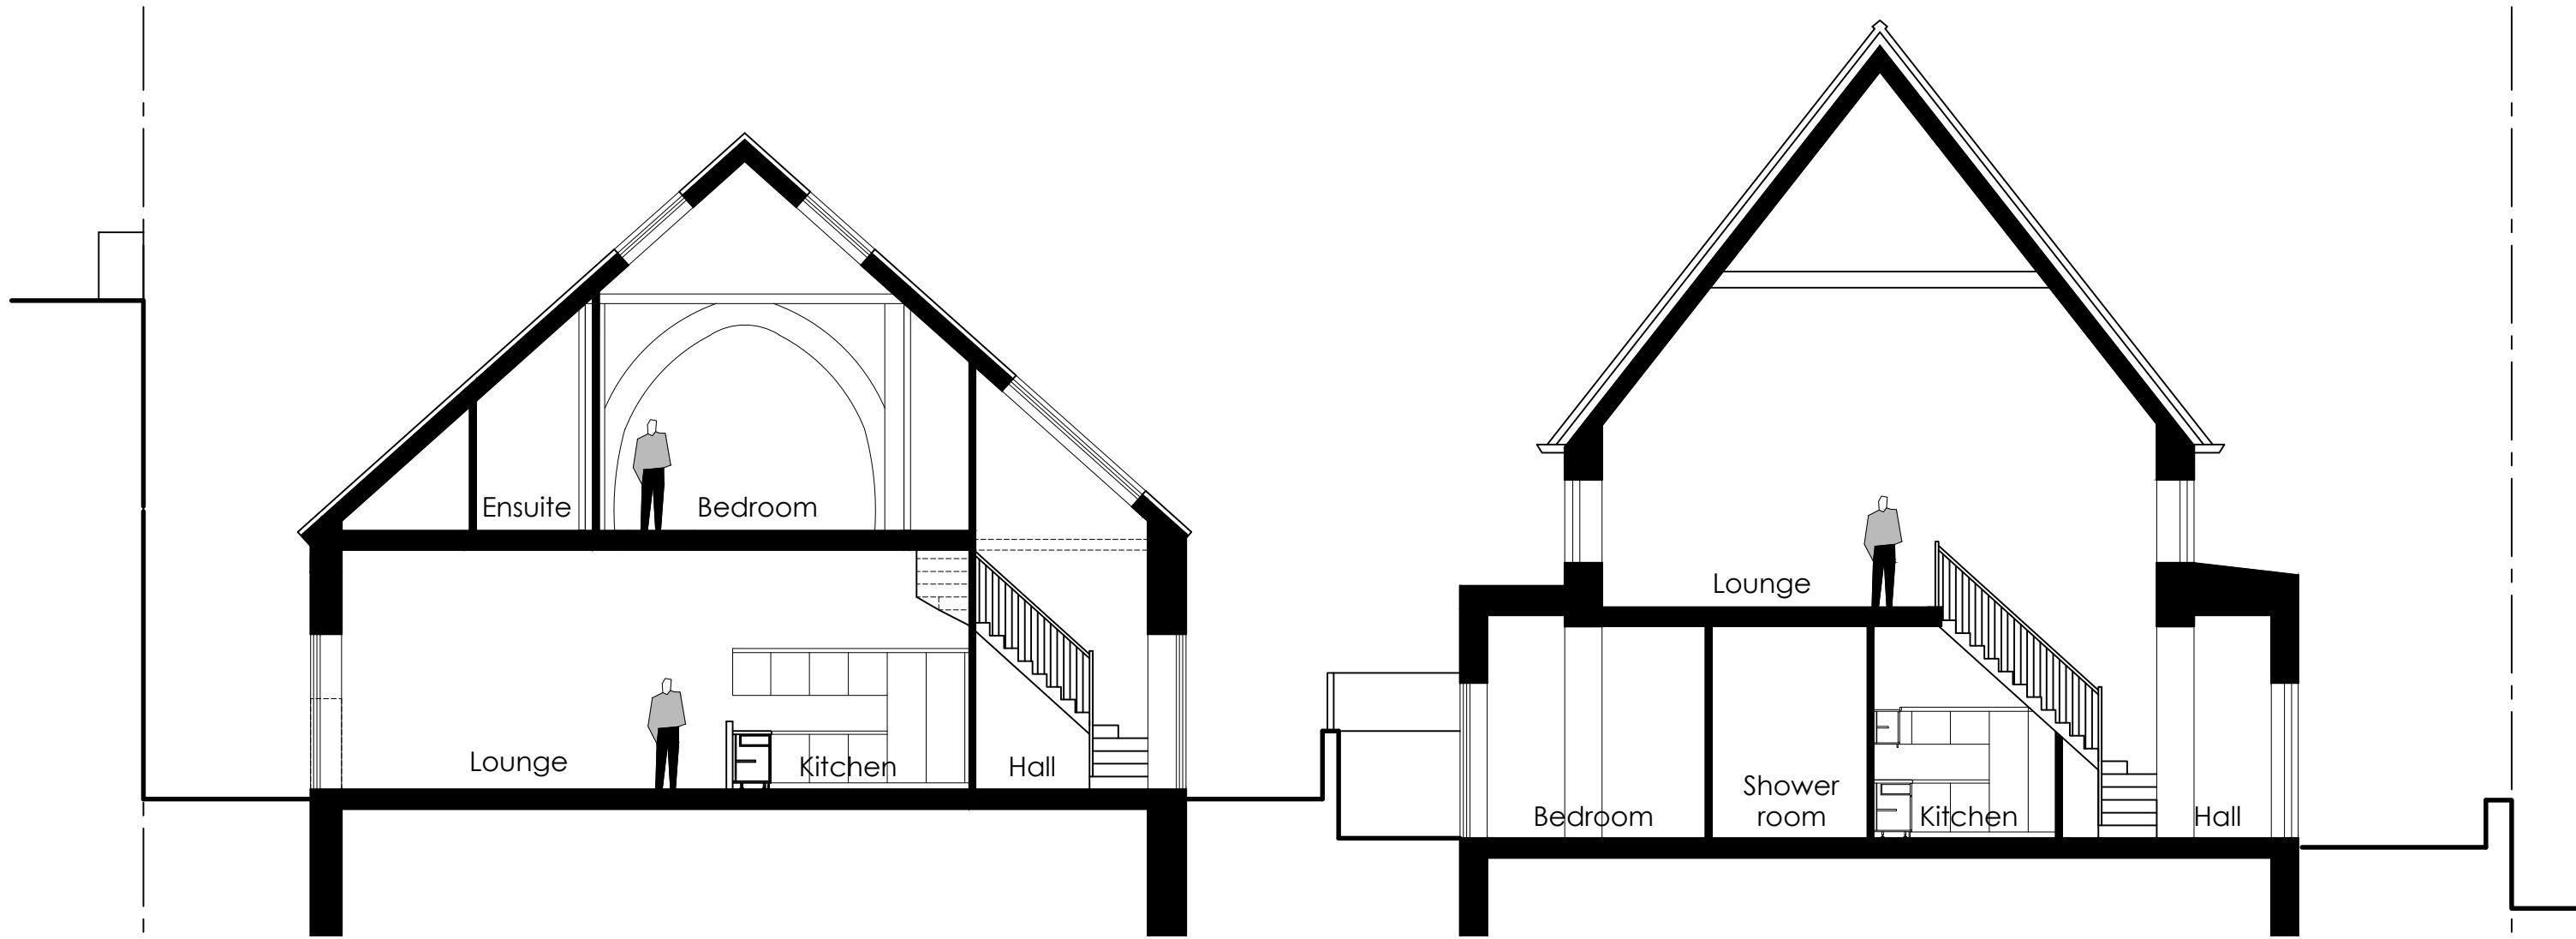


Proposed Typical Section (1:100)

OB Obscure Glazing to Pilkington level 3  
obscurity or its  
technical equivalent




Proposed West Elevation (1:100)

ELEVATION 3

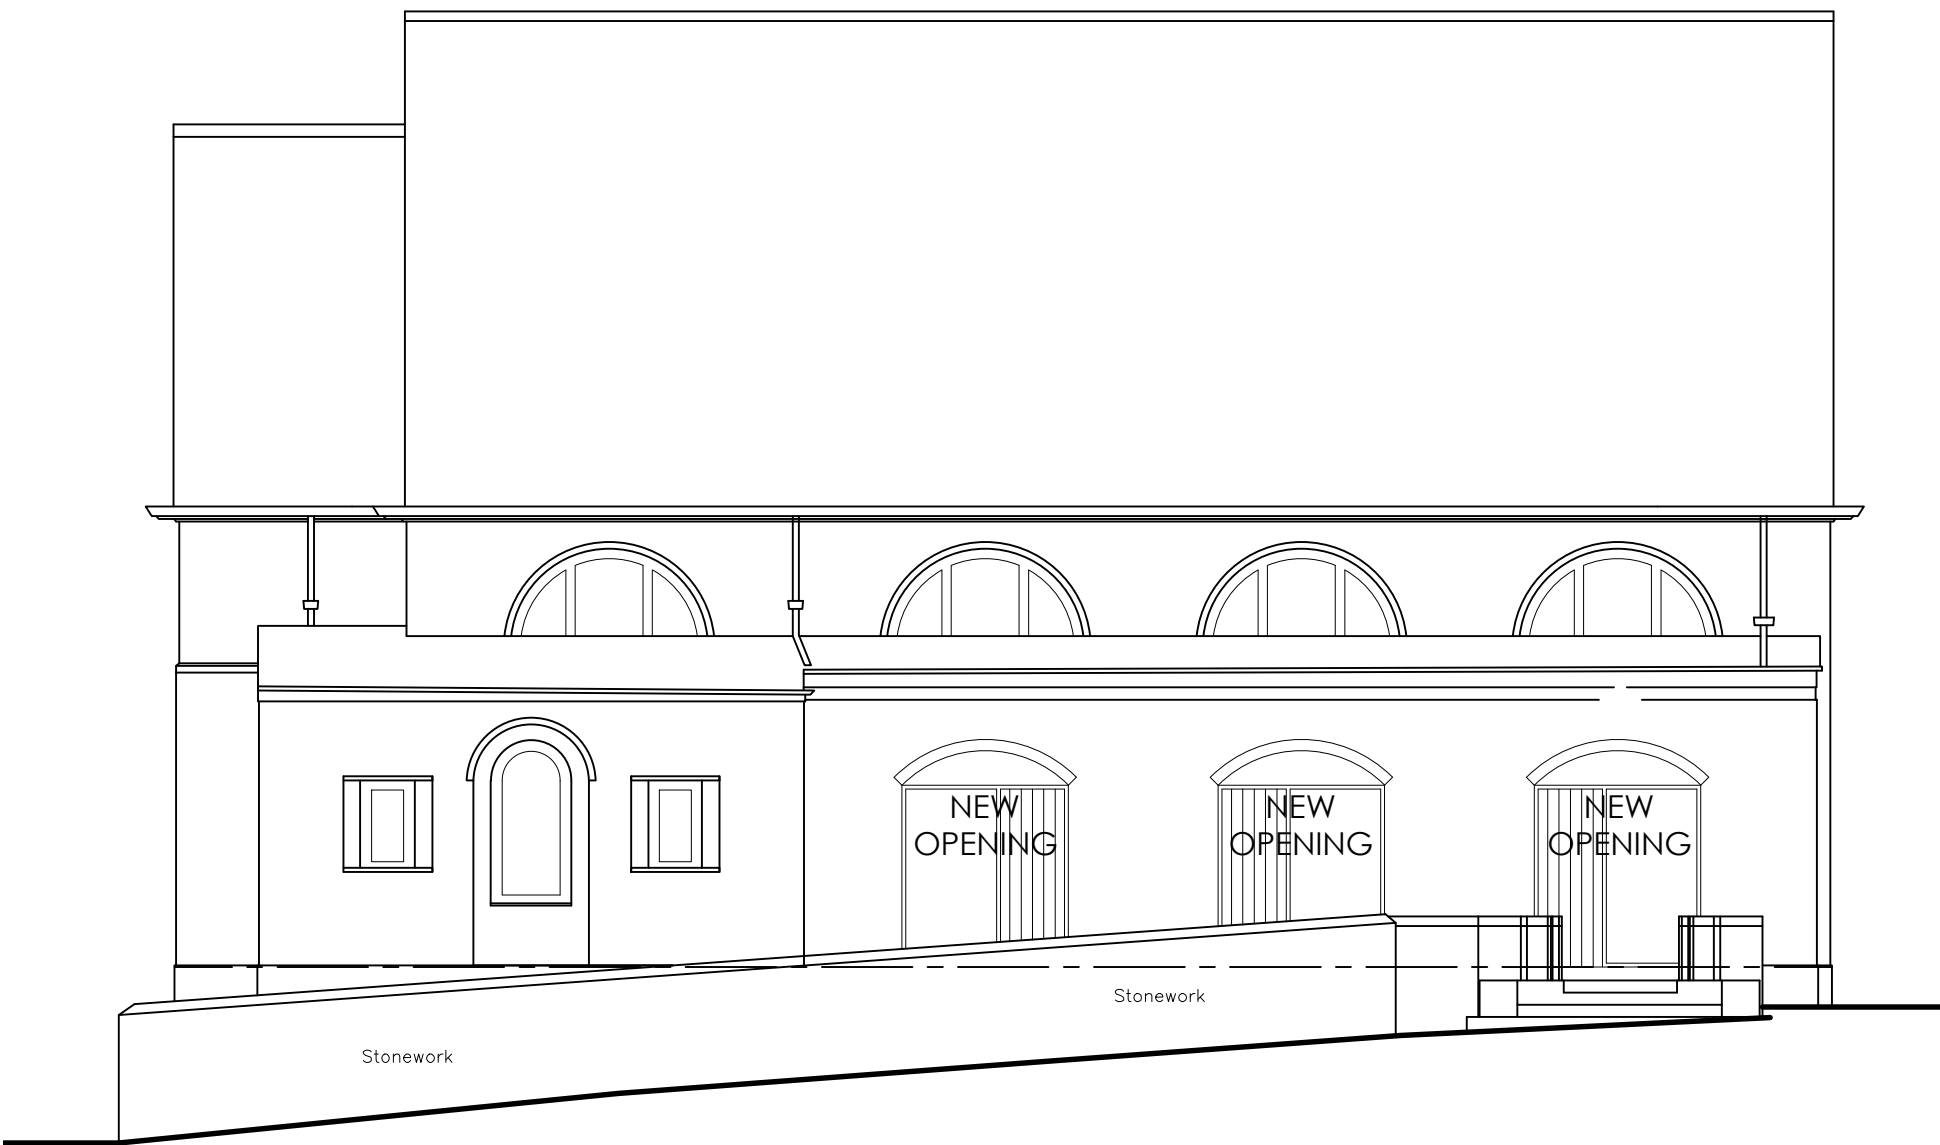


Proposed North Elevation to Old Mill Lane (1:100)

ELEVATION 4

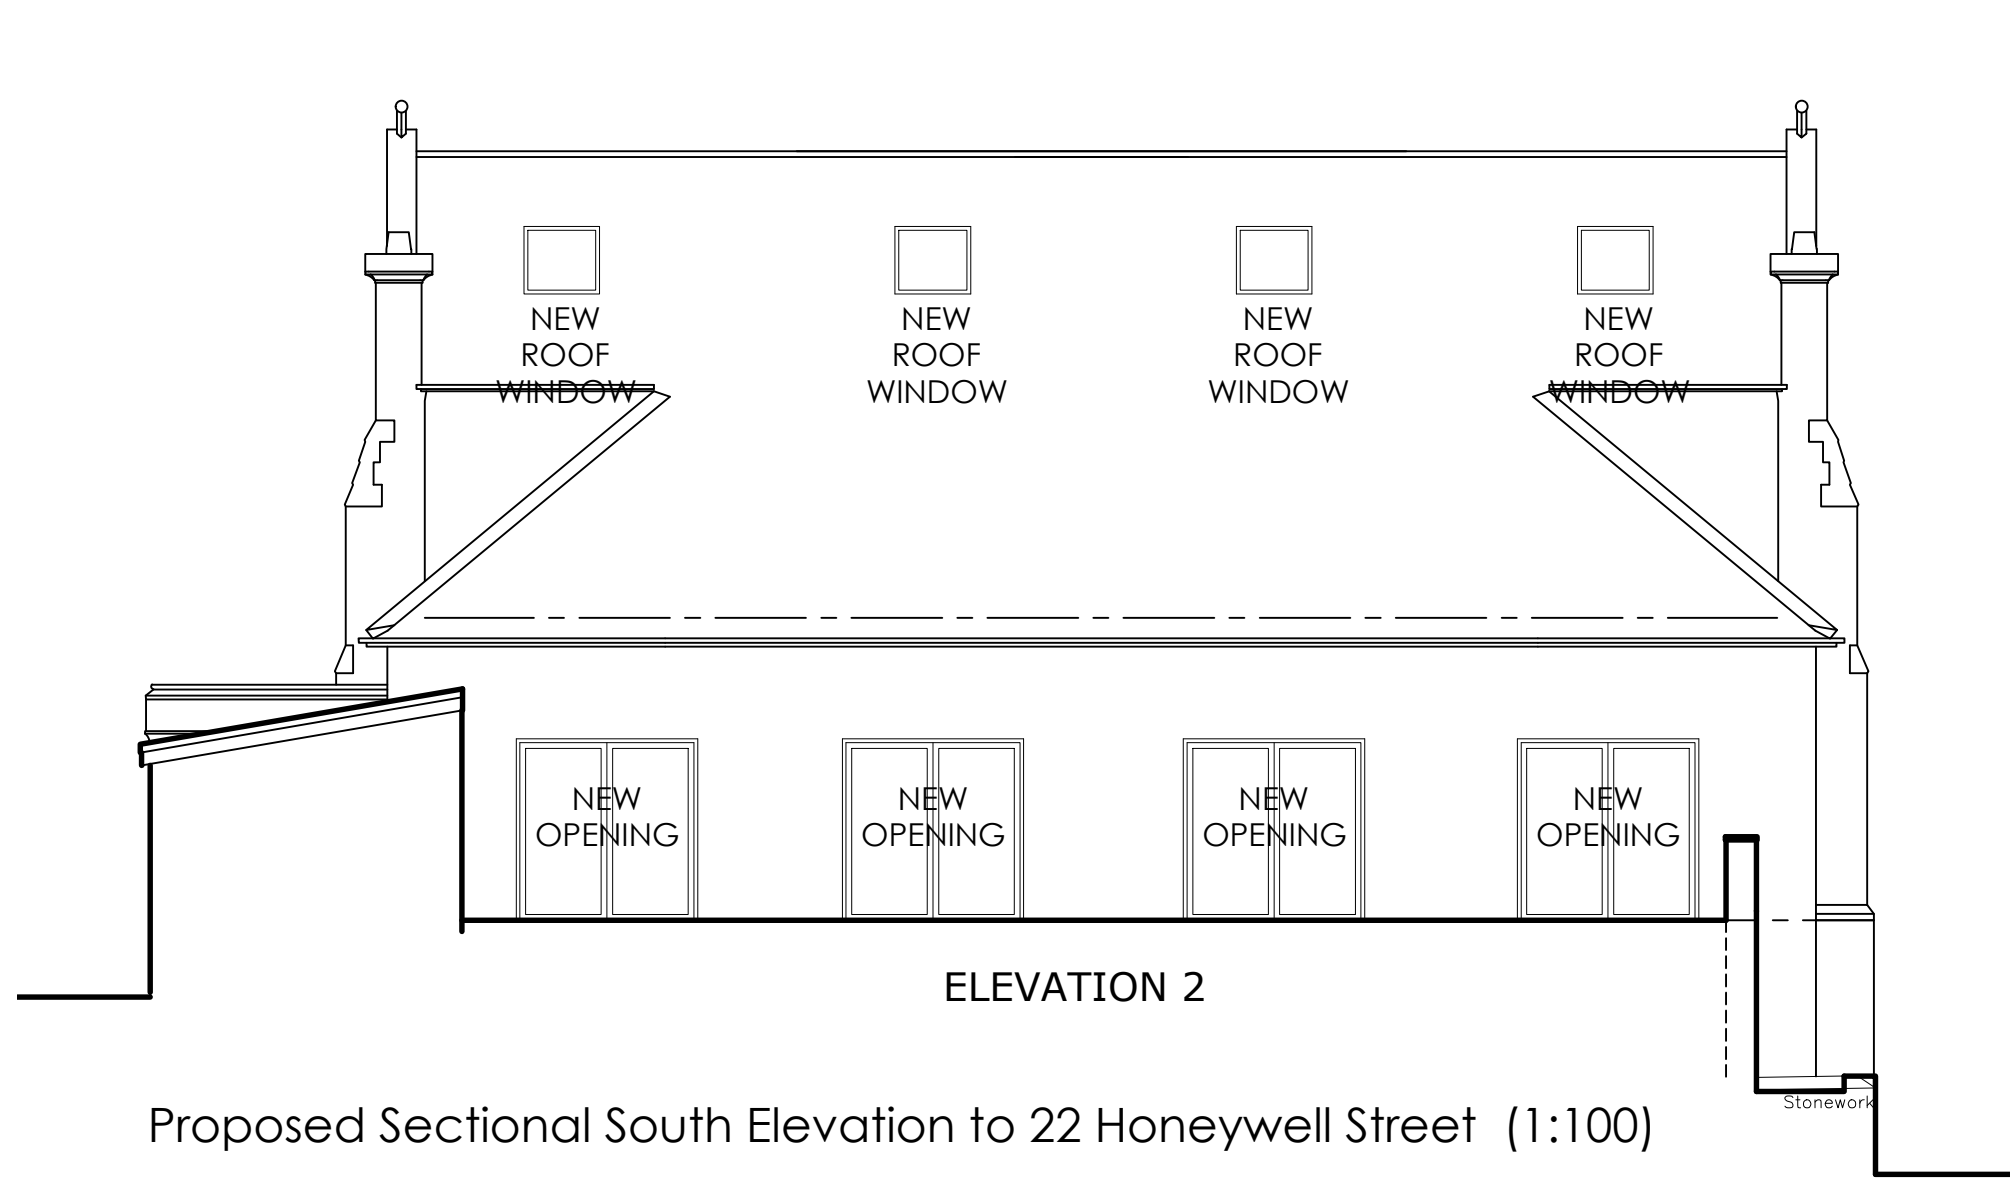


Proposed Sectional South Elevation to 22 Honeywell Street (1:100)

ELEVATION 2

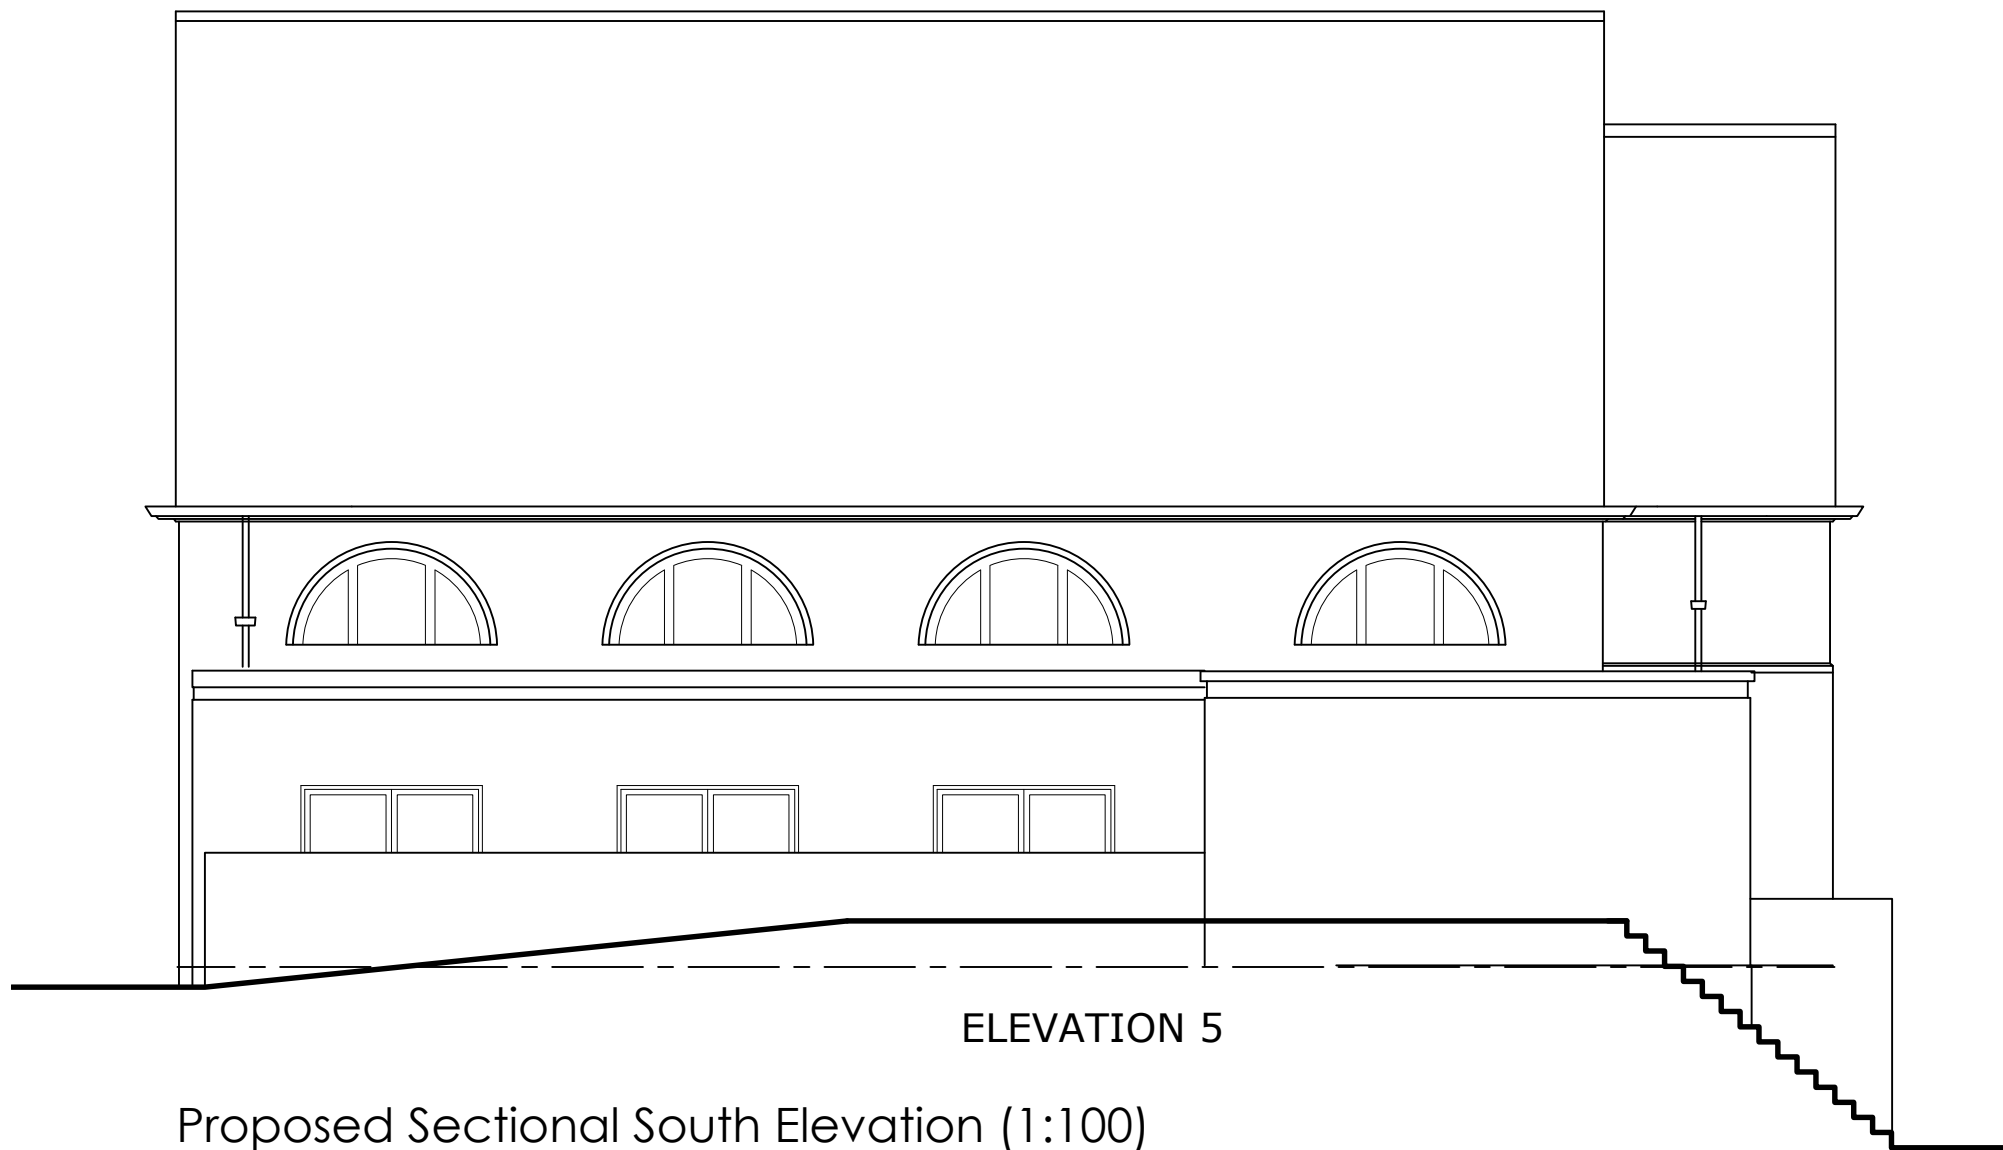

Proposed Sectional South Elevation (1:100)

ELEVATION 5

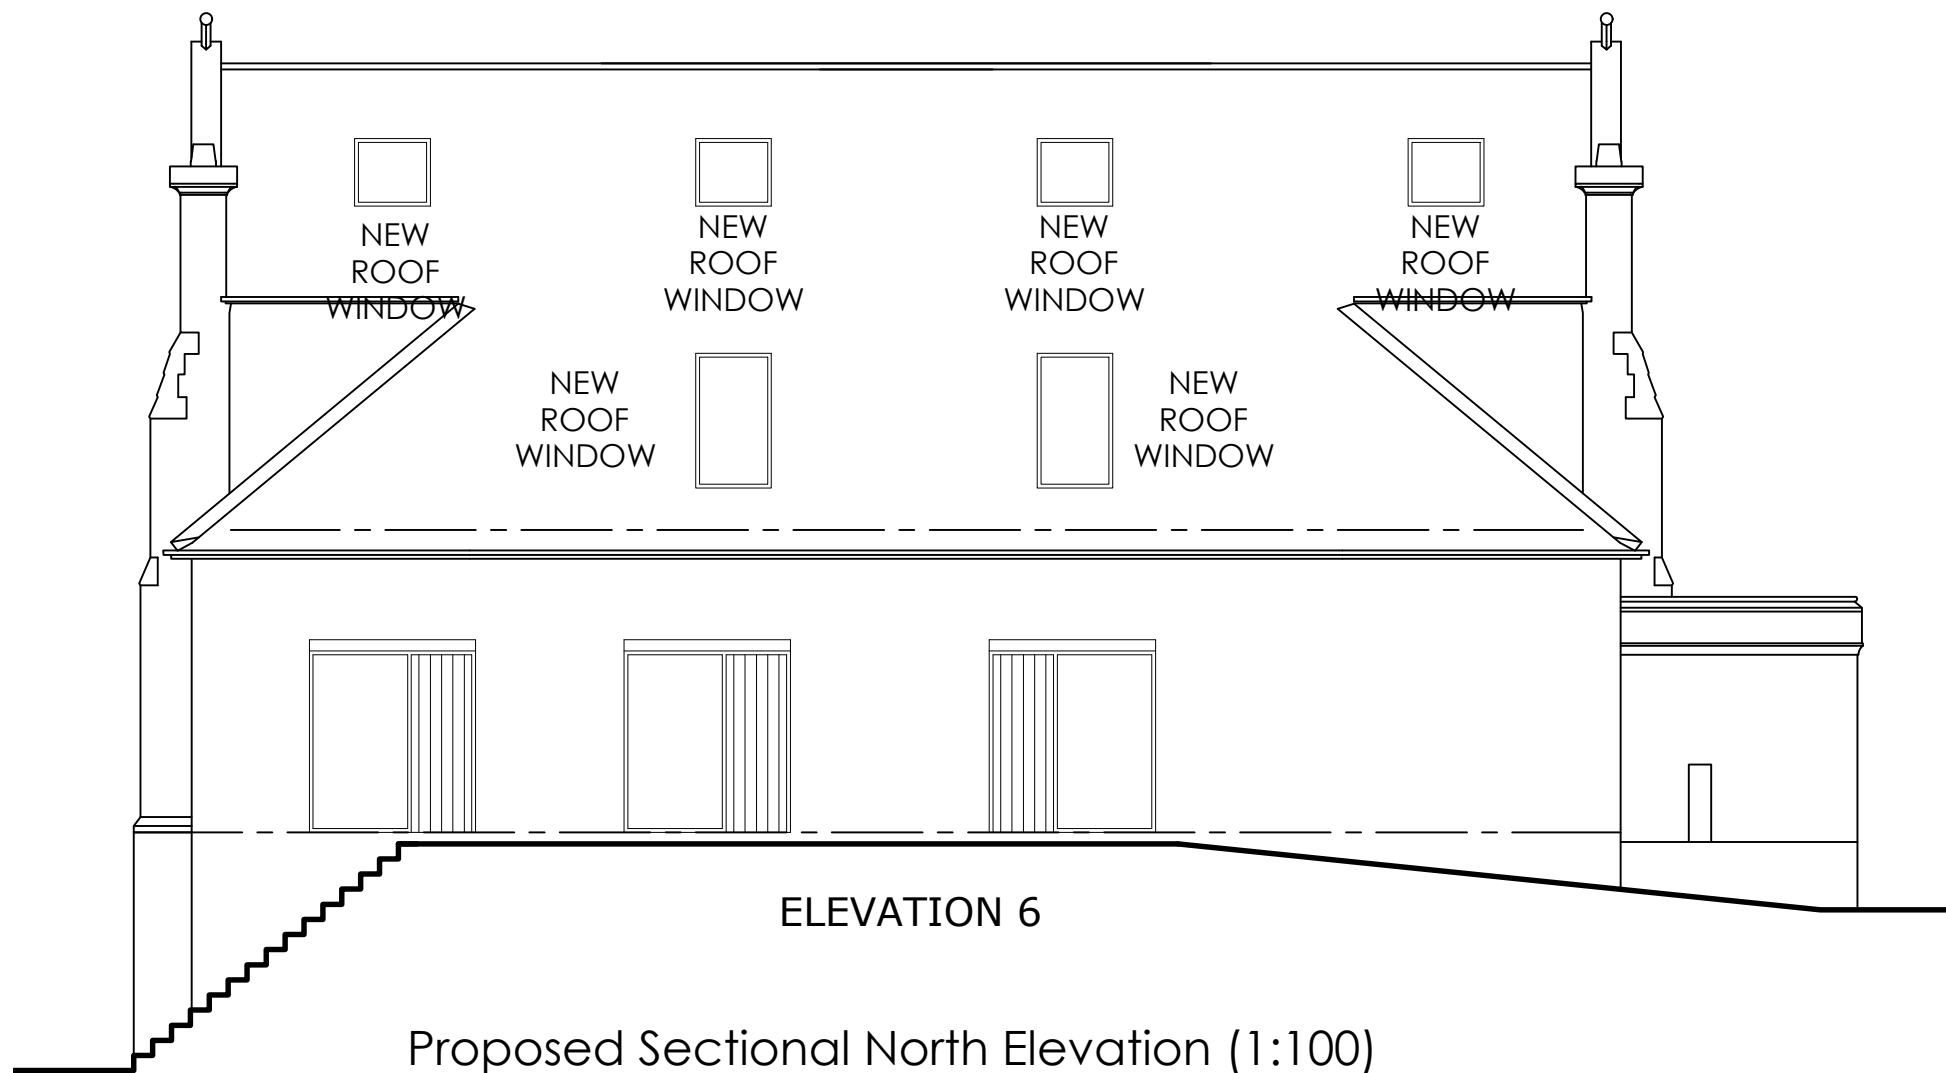

Proposed Sectional North Elevation (1:100)

ELEVATION 6

P3	22-01-25	New openings shown.
P2	08-10-24	Obscure windows added.
P1	09-05-24	Preliminary Issue
Rev	Date	Comments

Project  
Proposed Residential Conversion  
and Change of Use  
St Barnabas Hall  
26 Honeywell Street  
Barnsley, S71 1PZ

Client  
Kruidberg Capital

Drawing title  
Proposed Elevations

Scale	1:100 @ A1	Drawing No.	A23-32-06	Revision	P3
Date	JUNE 2024				
Drawn By	BJDL				



T: +44 (0) 114 4491170 M: +44 07775107981  
W: [www.edge-ad.co.uk](http://www.edge-ad.co.uk) E: [info@edge-ad.co.uk](mailto:info@edge-ad.co.uk)  
Wharf House, Wharf Street, Sheffield S2 5SY - Registered Company No. 08593883