



**GROUND FLOOR PLAN**


**NEW STREET**

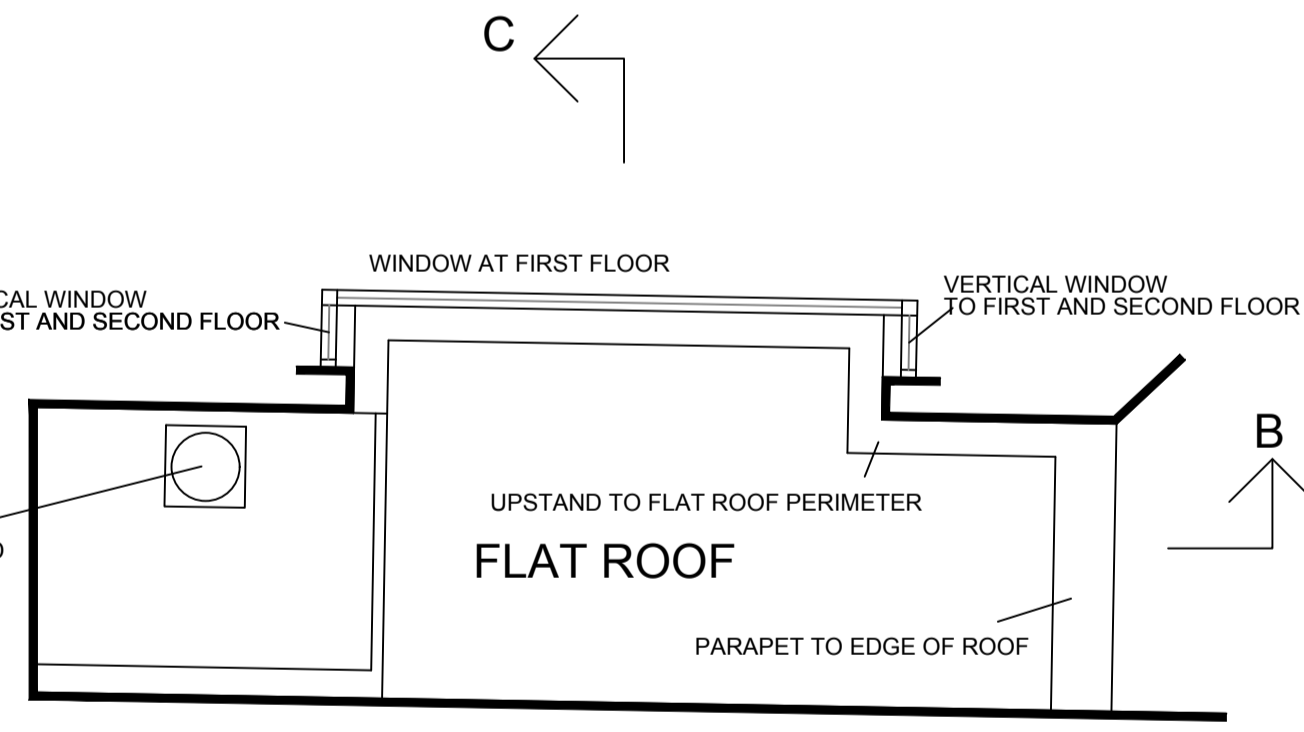

**PLAN OF FLAT ROOF ABOVE LOBBY**  
NOTE: NOT FULLY SURVEYED

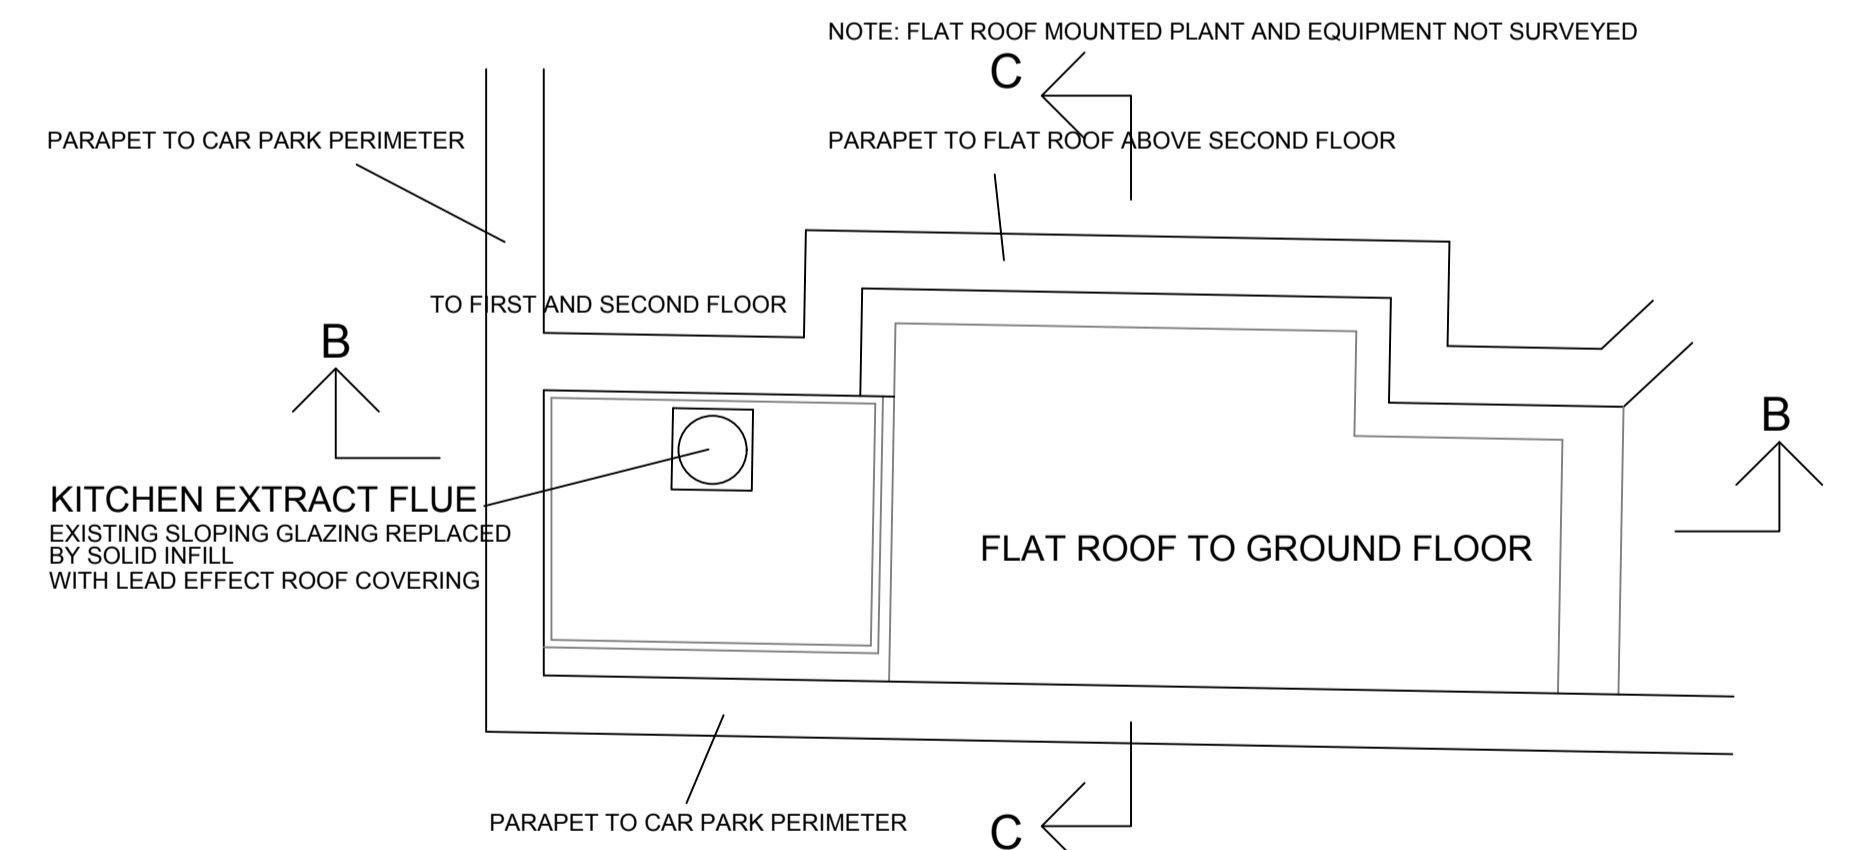

**PLAN AT SECOND FLOOR ROOF/CAR PARK LEVEL**  
NOTE: NOT FULLY SURVEYED

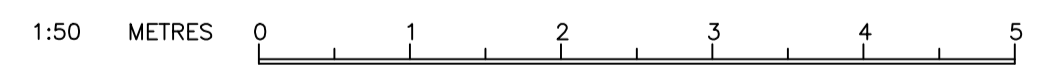

**PROPOSED**



1. THIS DRAWING AND THE COPYRIGHTS AND PATENTS THEREIN ARE THE PROPERTY OF NYP ARCHITECTURAL SERVICES LIMITED REGISTERED IN ENGLAND AND WALES NO. 12345337 AND MAY BE USED OR REPRODUCED ONLY UNDER CONTRACT.  
2. CONTRACTORS AND SUB-CONTRACTORS MUST CHECK AND AGREE ALL DIMENSIONS BEFORE PREPARING SHOP DRAWINGS OR COMMENCING WORK ON SITE.  
3. CONTRACTORS ARE RESPONSIBLE FOR INFORMING THE DESIGNER OF ANY DISCREPANCY DISCOVERED ON THIS DRAWING OR BETWEEN THIS DRAWING AND ANY OTHER RELATED DOCUMENT ISSUED UNDER THE STANDARD FORM OF CONTRACT IN RESPECT OF THE WORK.  
4. WRITTEN DIMENSIONS ONLY ARE TO BE USED FROM THIS DRAWING. IF IN ANY DOUBT ASK FOR CLARIFICATION.

Notes.

Revisions.

Date	Suffix	Description	Date	Suffix	Description

**NYP ARCHITECTURAL SERVICES LIMITED**  
BUSINESS AND INNOVATION CENTRE, WILTHORPE, BARNSELY, S75 1JL. TEL: 01226 200989 EMAIL: scott@nypas.co.uk stephen@nypas.co.uk

Project. <b>2 NEW STREET BARNSELY S70 1SA</b>	Client.	Date. <b>JUNE 2022</b>	Scale. <b>1:50 @ A1</b>
Drawing Title. <b>GROUND FLOOR AND ROOF PLANS AS PROPOSED</b>	Ref. 103-69	Dwg. No. 05	Rev.

SHEET SIZE A1