

Brian Dunn & Associates



120 Huddersfield Road, Penistone, Sheffield S36 7BX • England.
Tel: +44 (0)1226 766799 e-mail: dunnco@btconnect.com

Project: Proposed Residential Development, Saville House,
Park Road, Worsbrough, Barnsley S70 5BA

Scale: 1/200 @ A3 Drawing No. SHW/BDA/035





Title: Site Layout Plan Date: 09.04.2015

This drawing is the Copyright of B. P. Dunn and must not be reproduced in whole or part without written permission.

Close-boarded timber fence 1.50 m. in height

lime tree planted

sycamore trees replaced

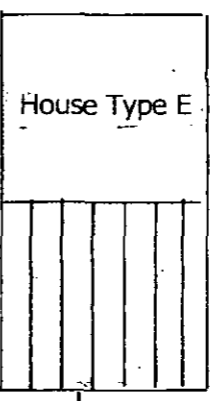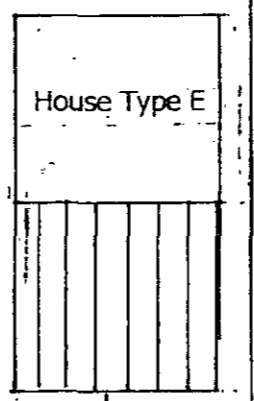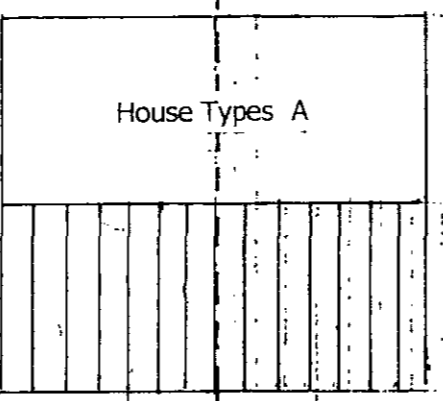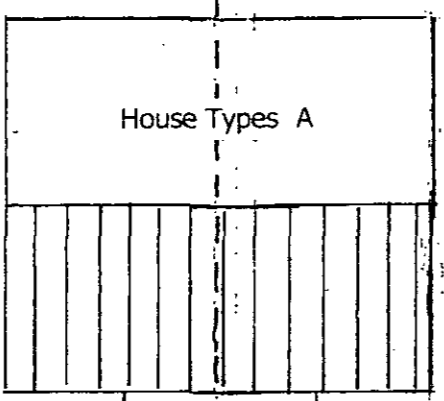

2.00 m.

5.50 m.

private drive

low maintenance landscaped areas

2.00 m.

ramp

lime tree removed

House Type E

building line

BARLEY CLOSE


bus shelter


PARK ROAD

existing stone boundary wall increased in height using stone from cottage


To Barnsley

To M1 Junction 36

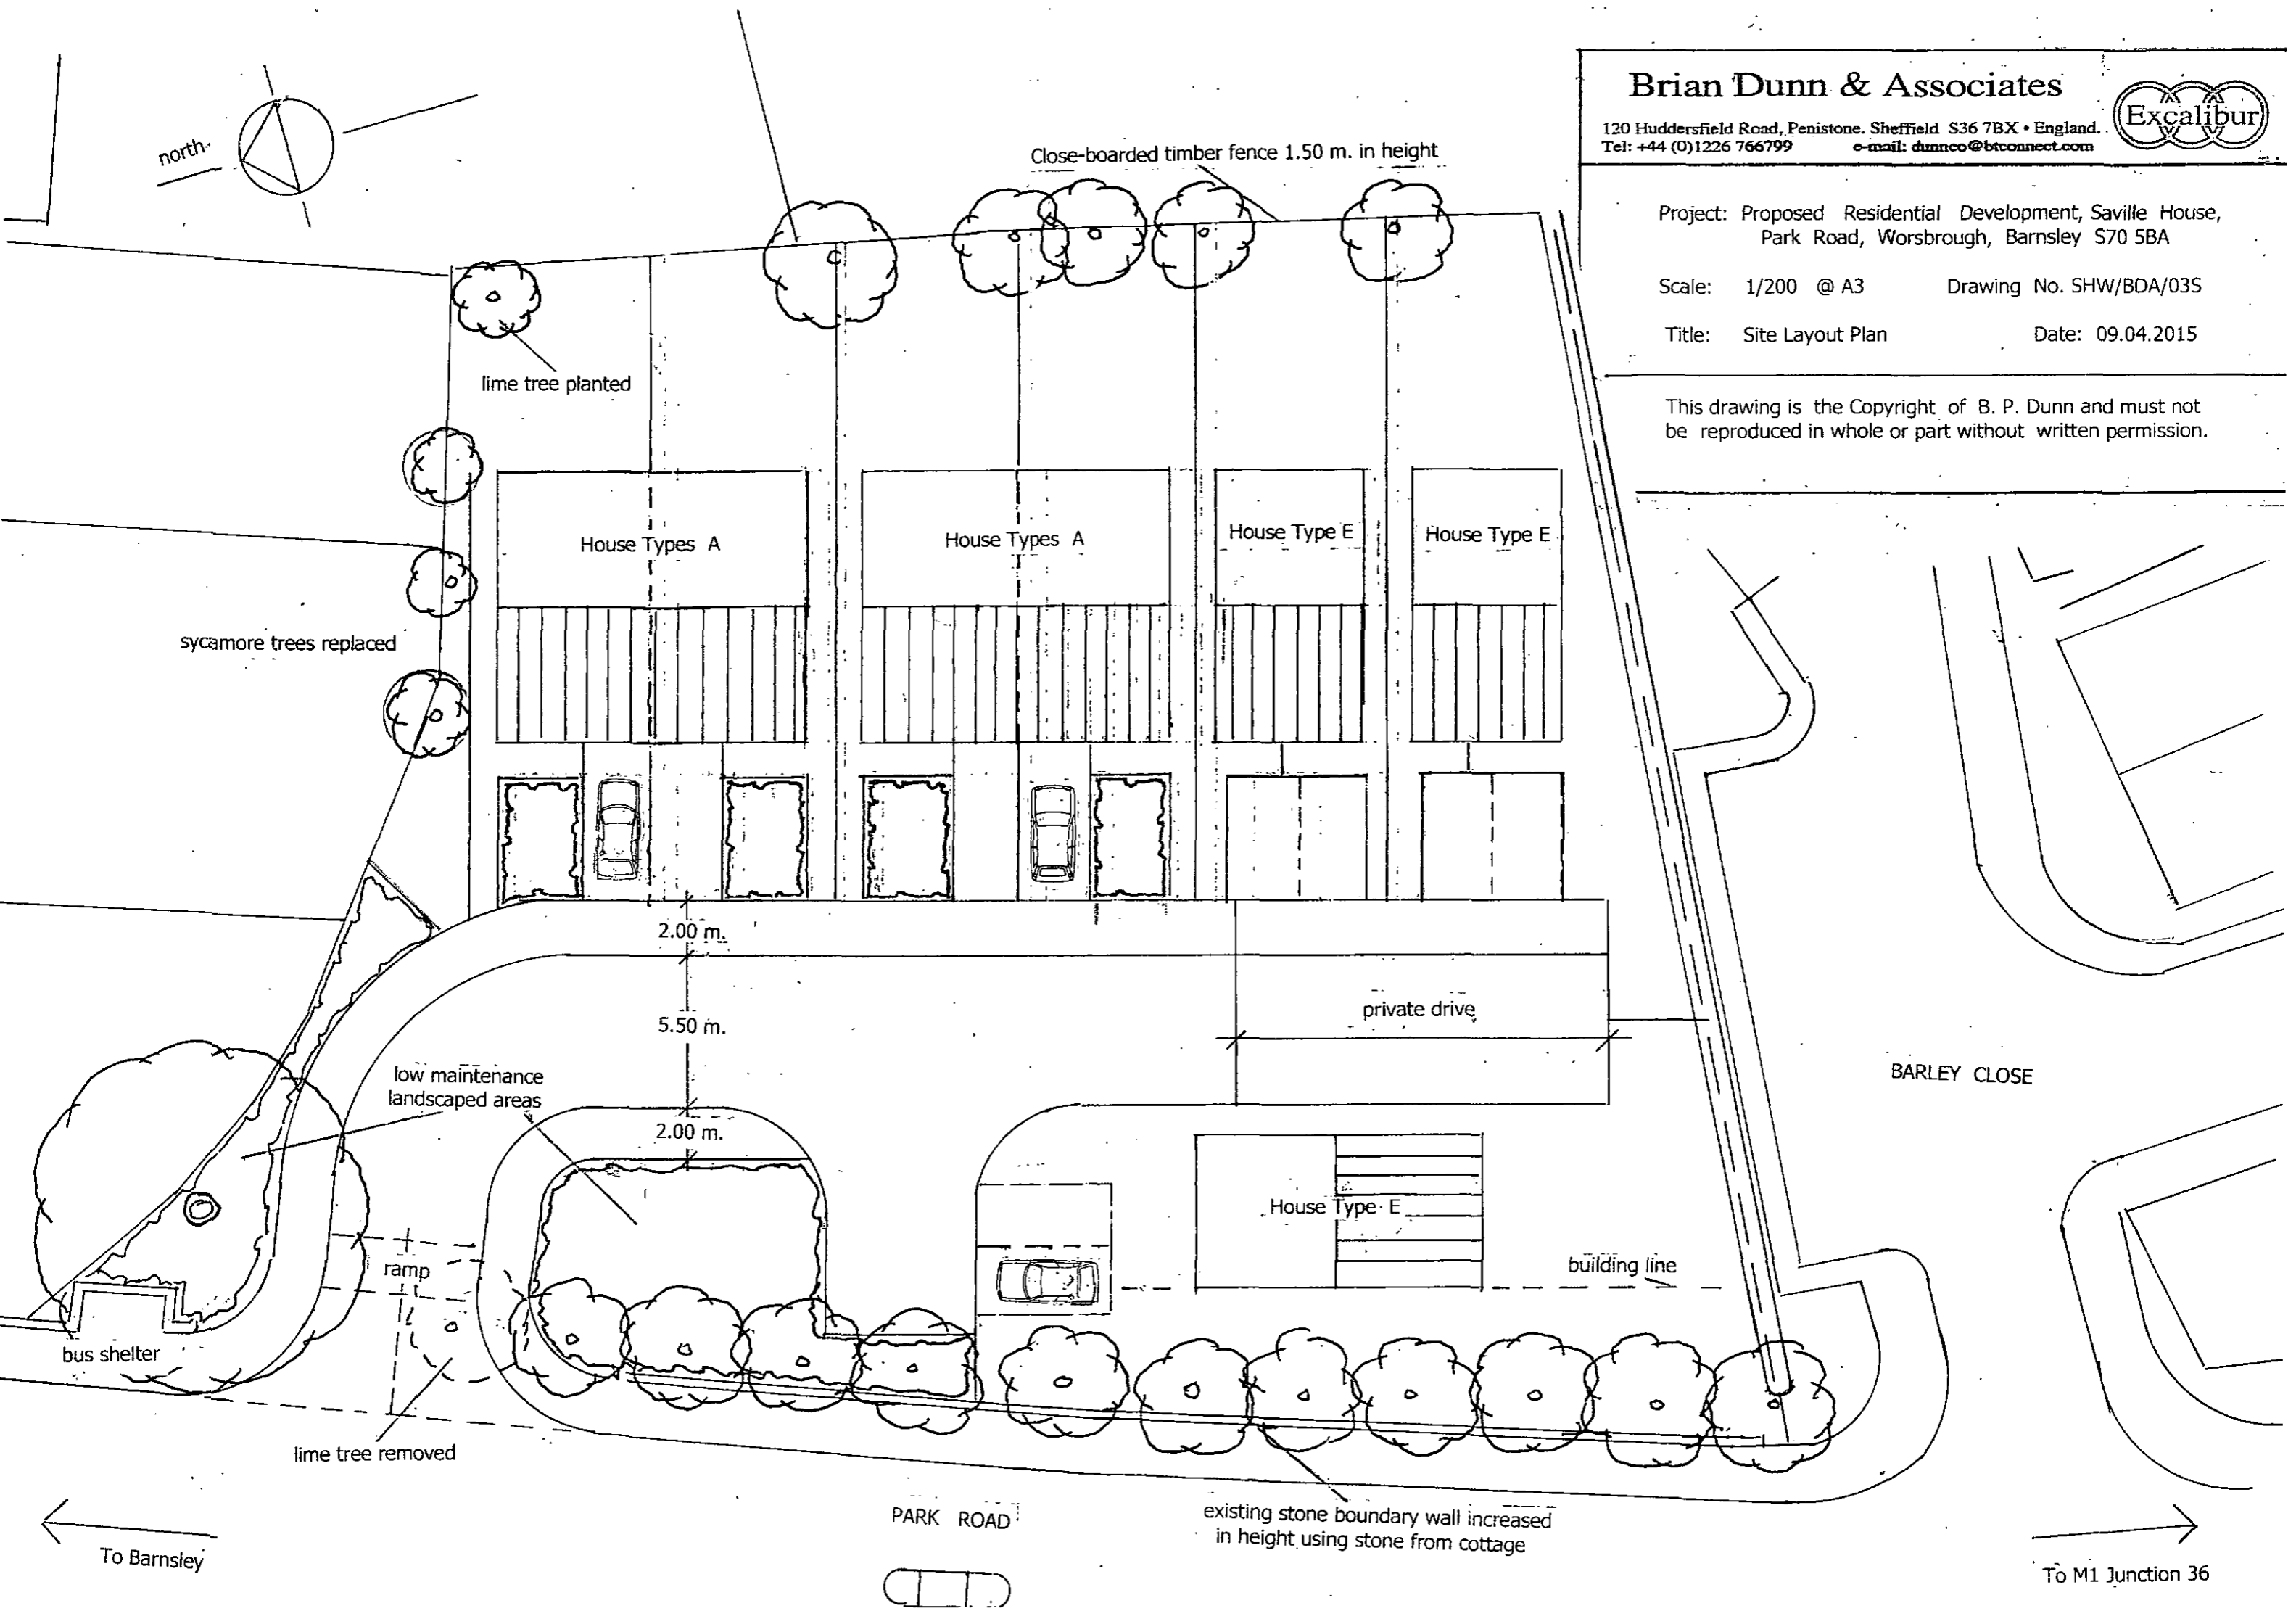


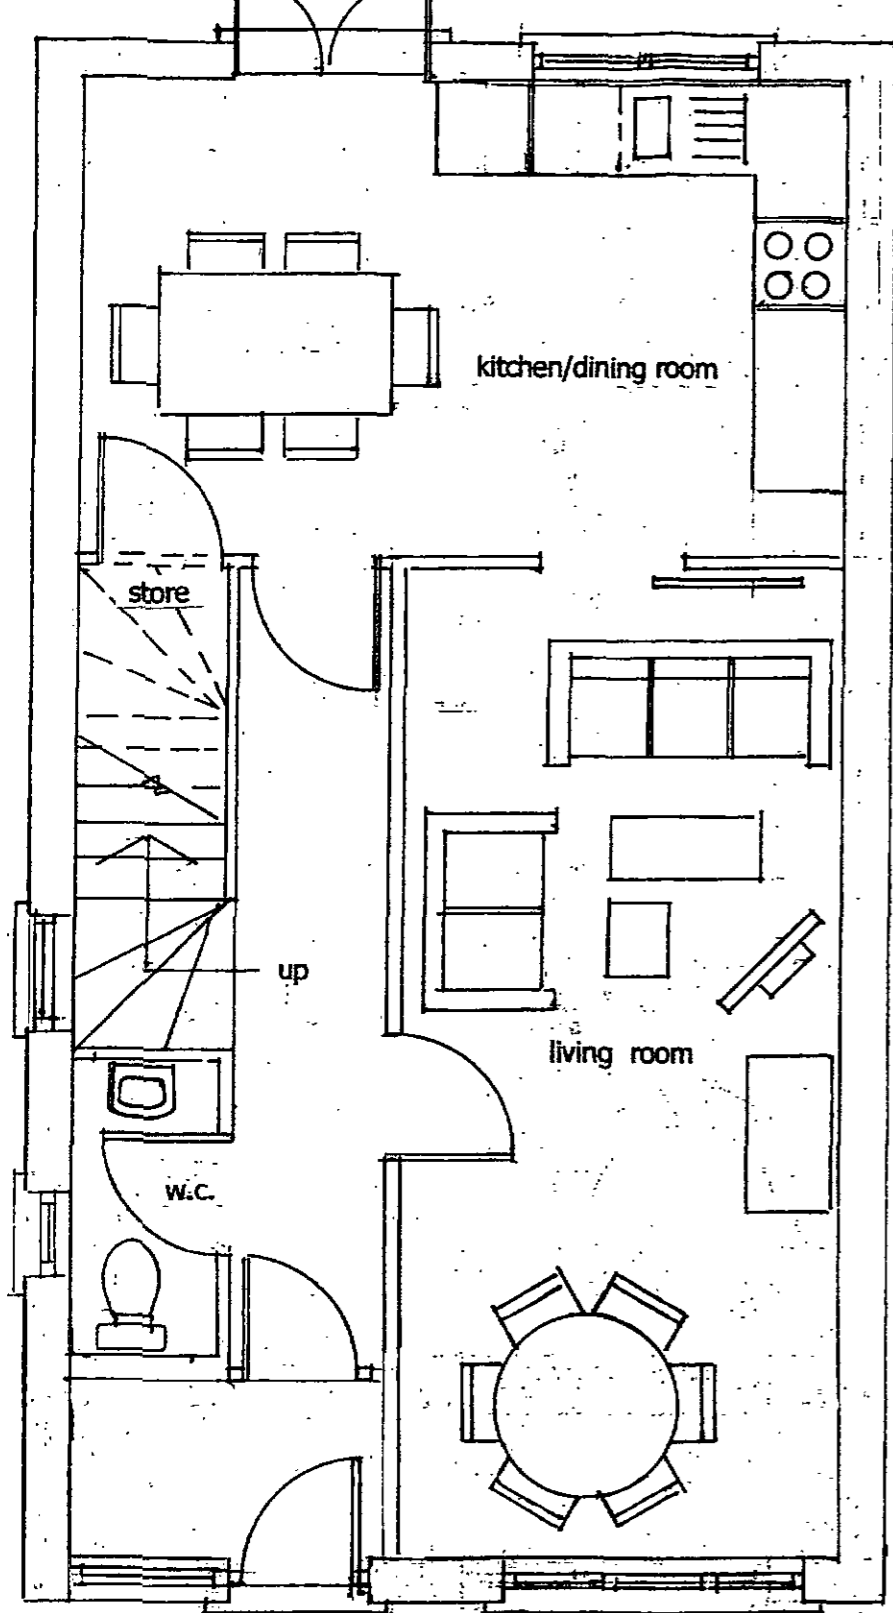

GROUND FLOOR PLAN

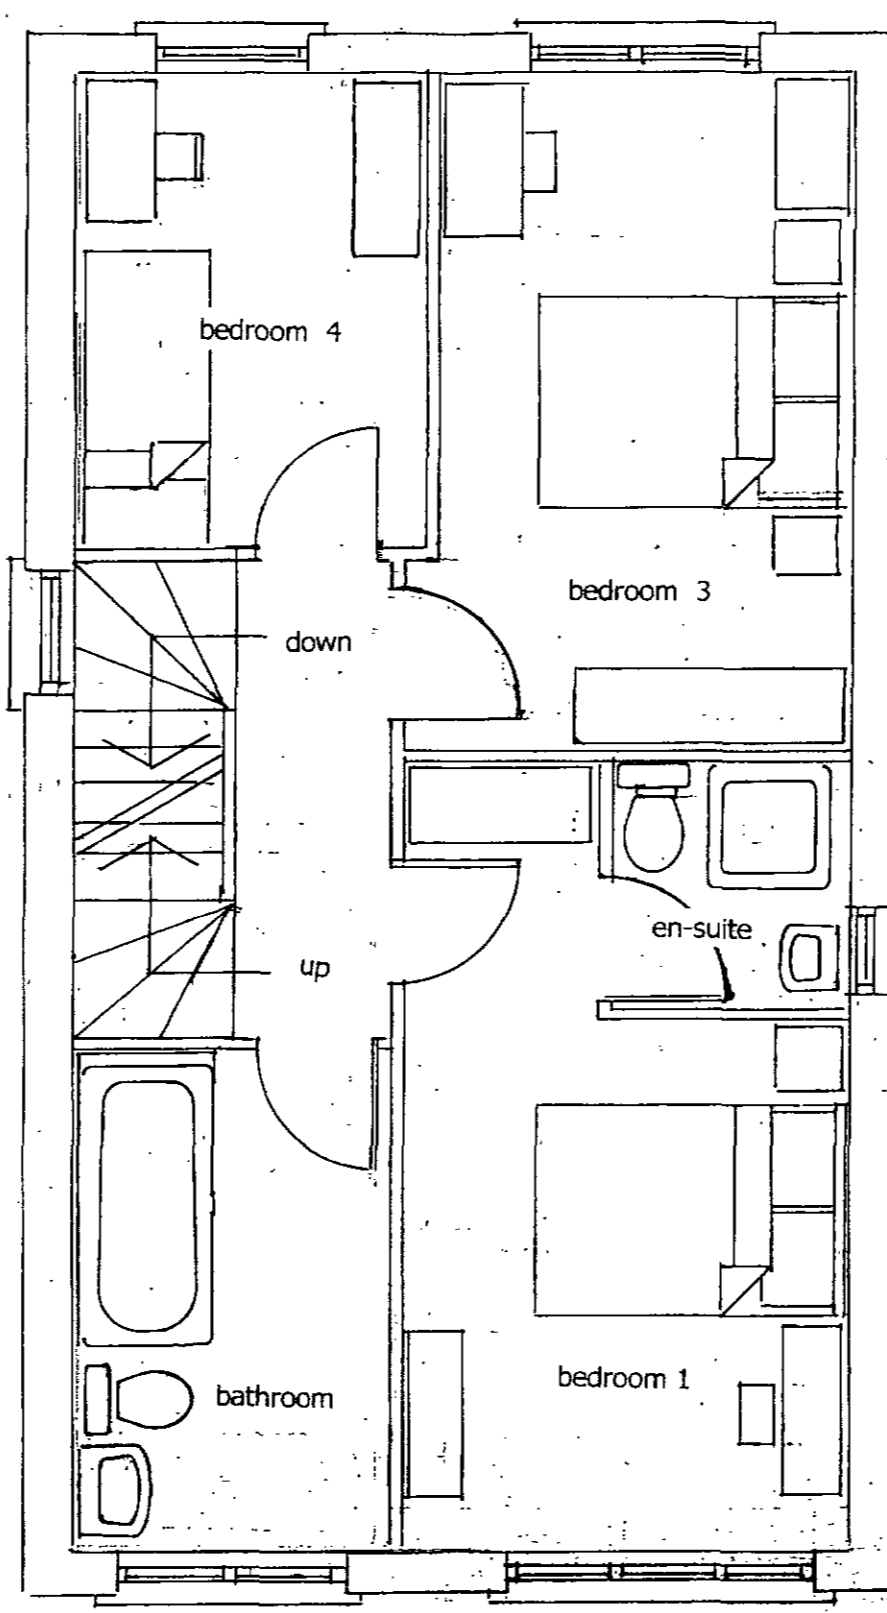

FIRST FLOOR PLAN

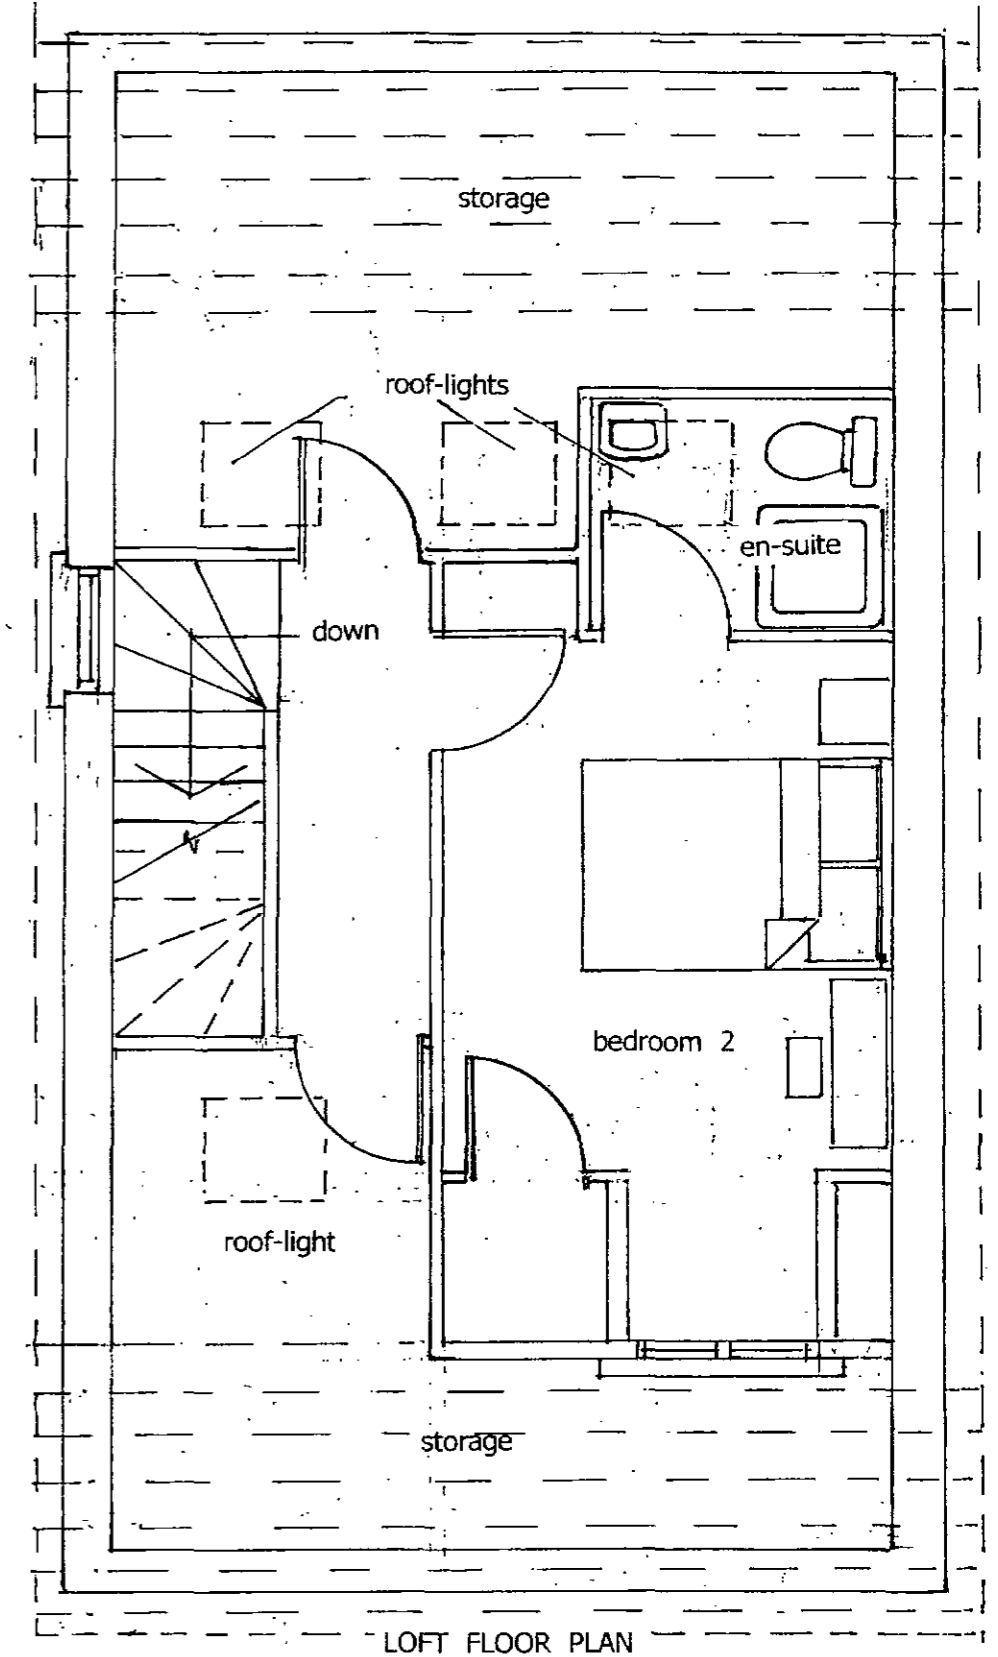

LOFT FLOOR PLAN

Brian Dunn & Associates

120 Huddersfield Road, Penistone, Sheffield S36 7BX • England.
Tel: +44 (0)1226 766799 • dunnco@btconnect.com



Project: Proposed Residential Development, Saville House,
Park Road, Worsbrough, Barnsley S70 5BA

Scale: 1/50 @ A3 Drawing No. SHW/BDA/D/01B

Title: Floor Plans – House Type E Date: 09.04.2015

This drawing is the Copyright of B. P. Dunn and must not be reproduced in whole or part without written permission.

This drawing is the Copyright of B. P. Dunn and must not be reproduced in whole or part without written permission.

Title: Front Elevation & Cross section Date: 09. 04. 2015 House Type E

Scale: 1/50 @ A3 Drawing No. SHW/BDA/D/02A

Project: Proposed Residential Development, Saville House, Park Road, Worsbrough, Barnsley S70 5BA




120 Huddersfield Road, Penistone, Sheffield S36 7BX • England
Tel: +44 (0)1226 766799 e-mail: dunnco@btconnect.com

Brian Dunn & Associates

FRONT ELEVATION



CROSS SECTION FRONT TO REAR

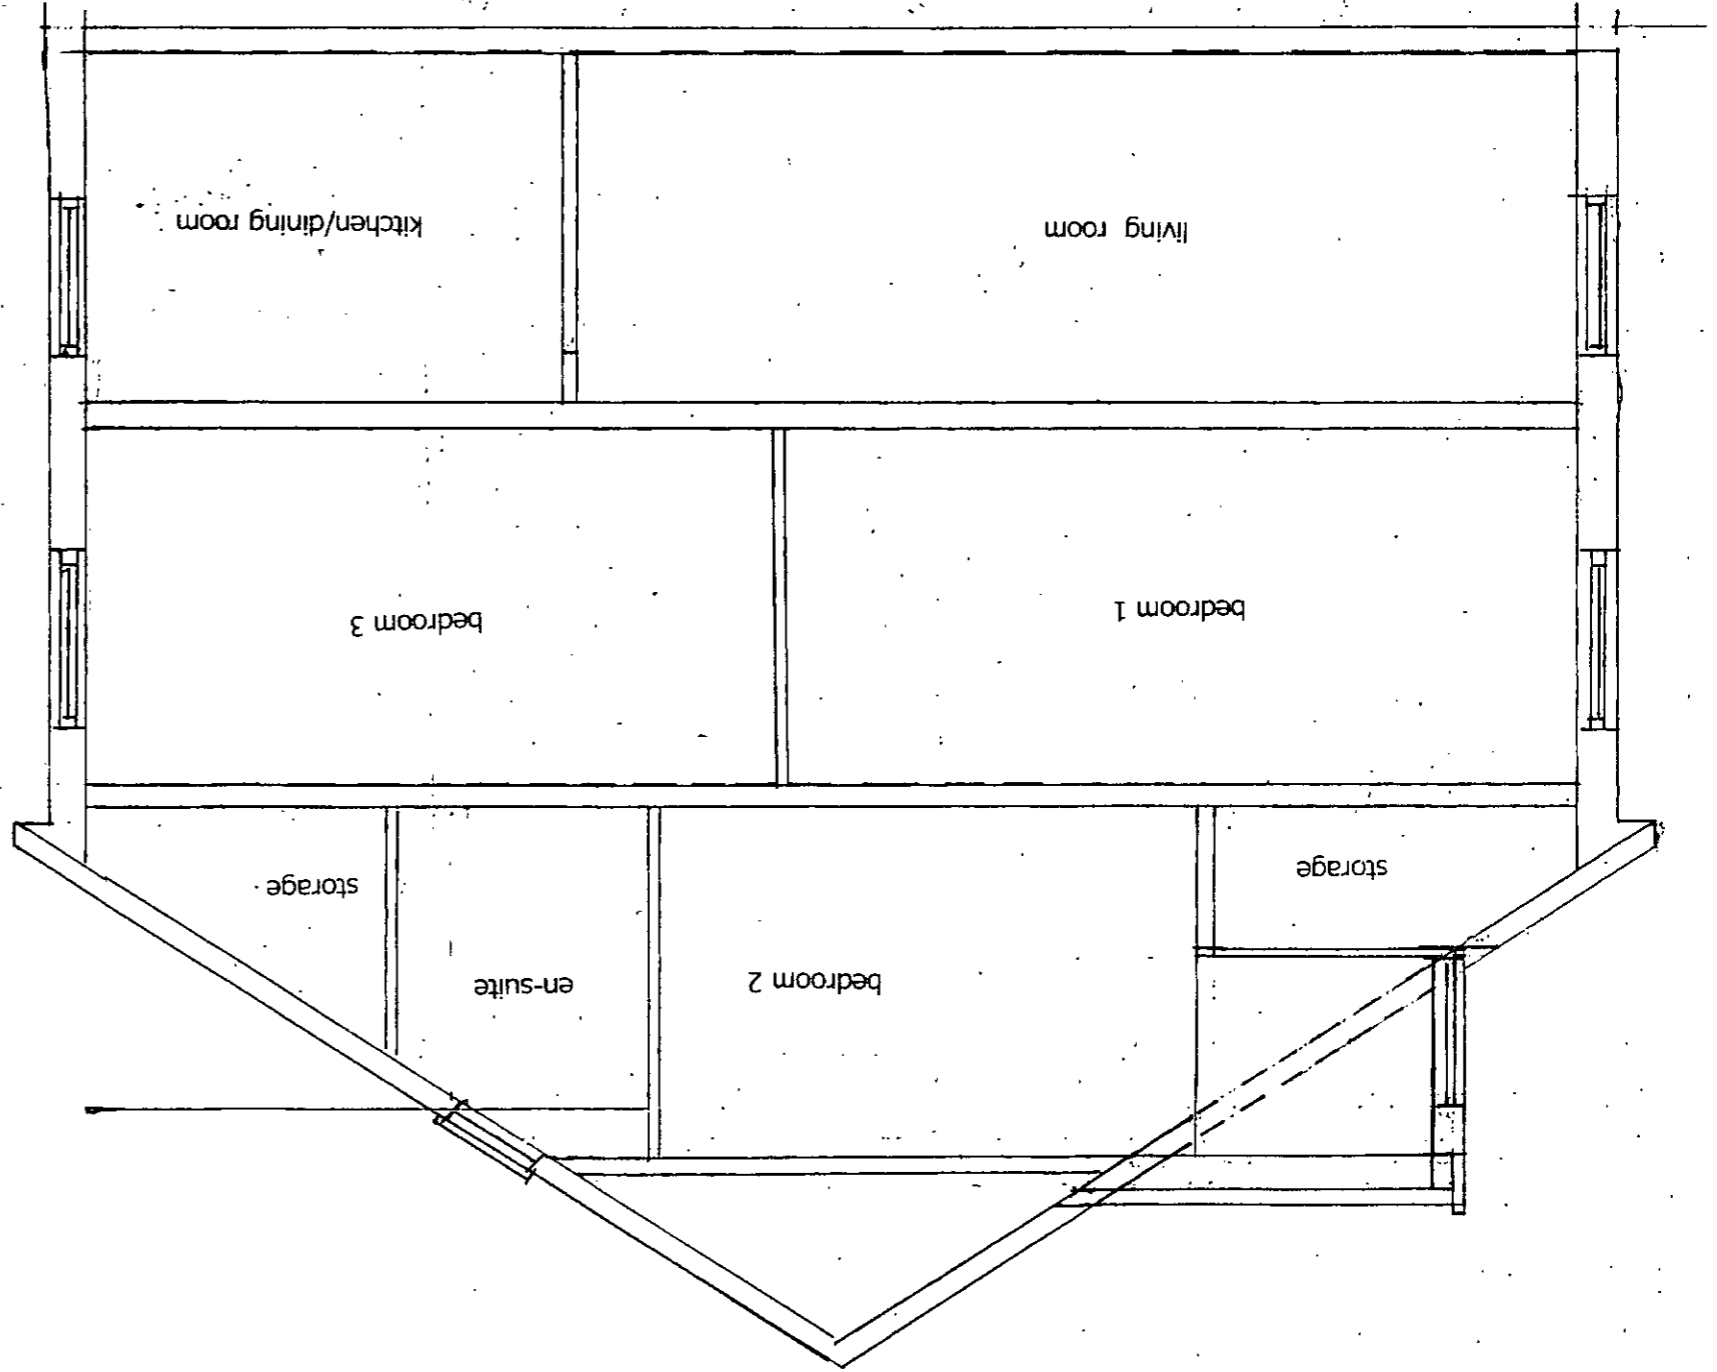



Brian Dunn & Associates

120 Huddersfield Road, Penistone, Sheffield S36 7BX • England.
Tel: +44 (0)1226 766799 e-mail: dunnco@btconnect.com




Project: Proposed Residential Development, Saville House,
Park Road, Worsbrough, Barnsley S70 5BA

Scale: 1/50 @ A3 Drawing No. SHW/BDA/SD/04

Title: Front Elevation – House Types A Date: 09.04.2015

This drawing is the Copyright of B. P. Dunn and must not
be reproduced in whole or part without written permission

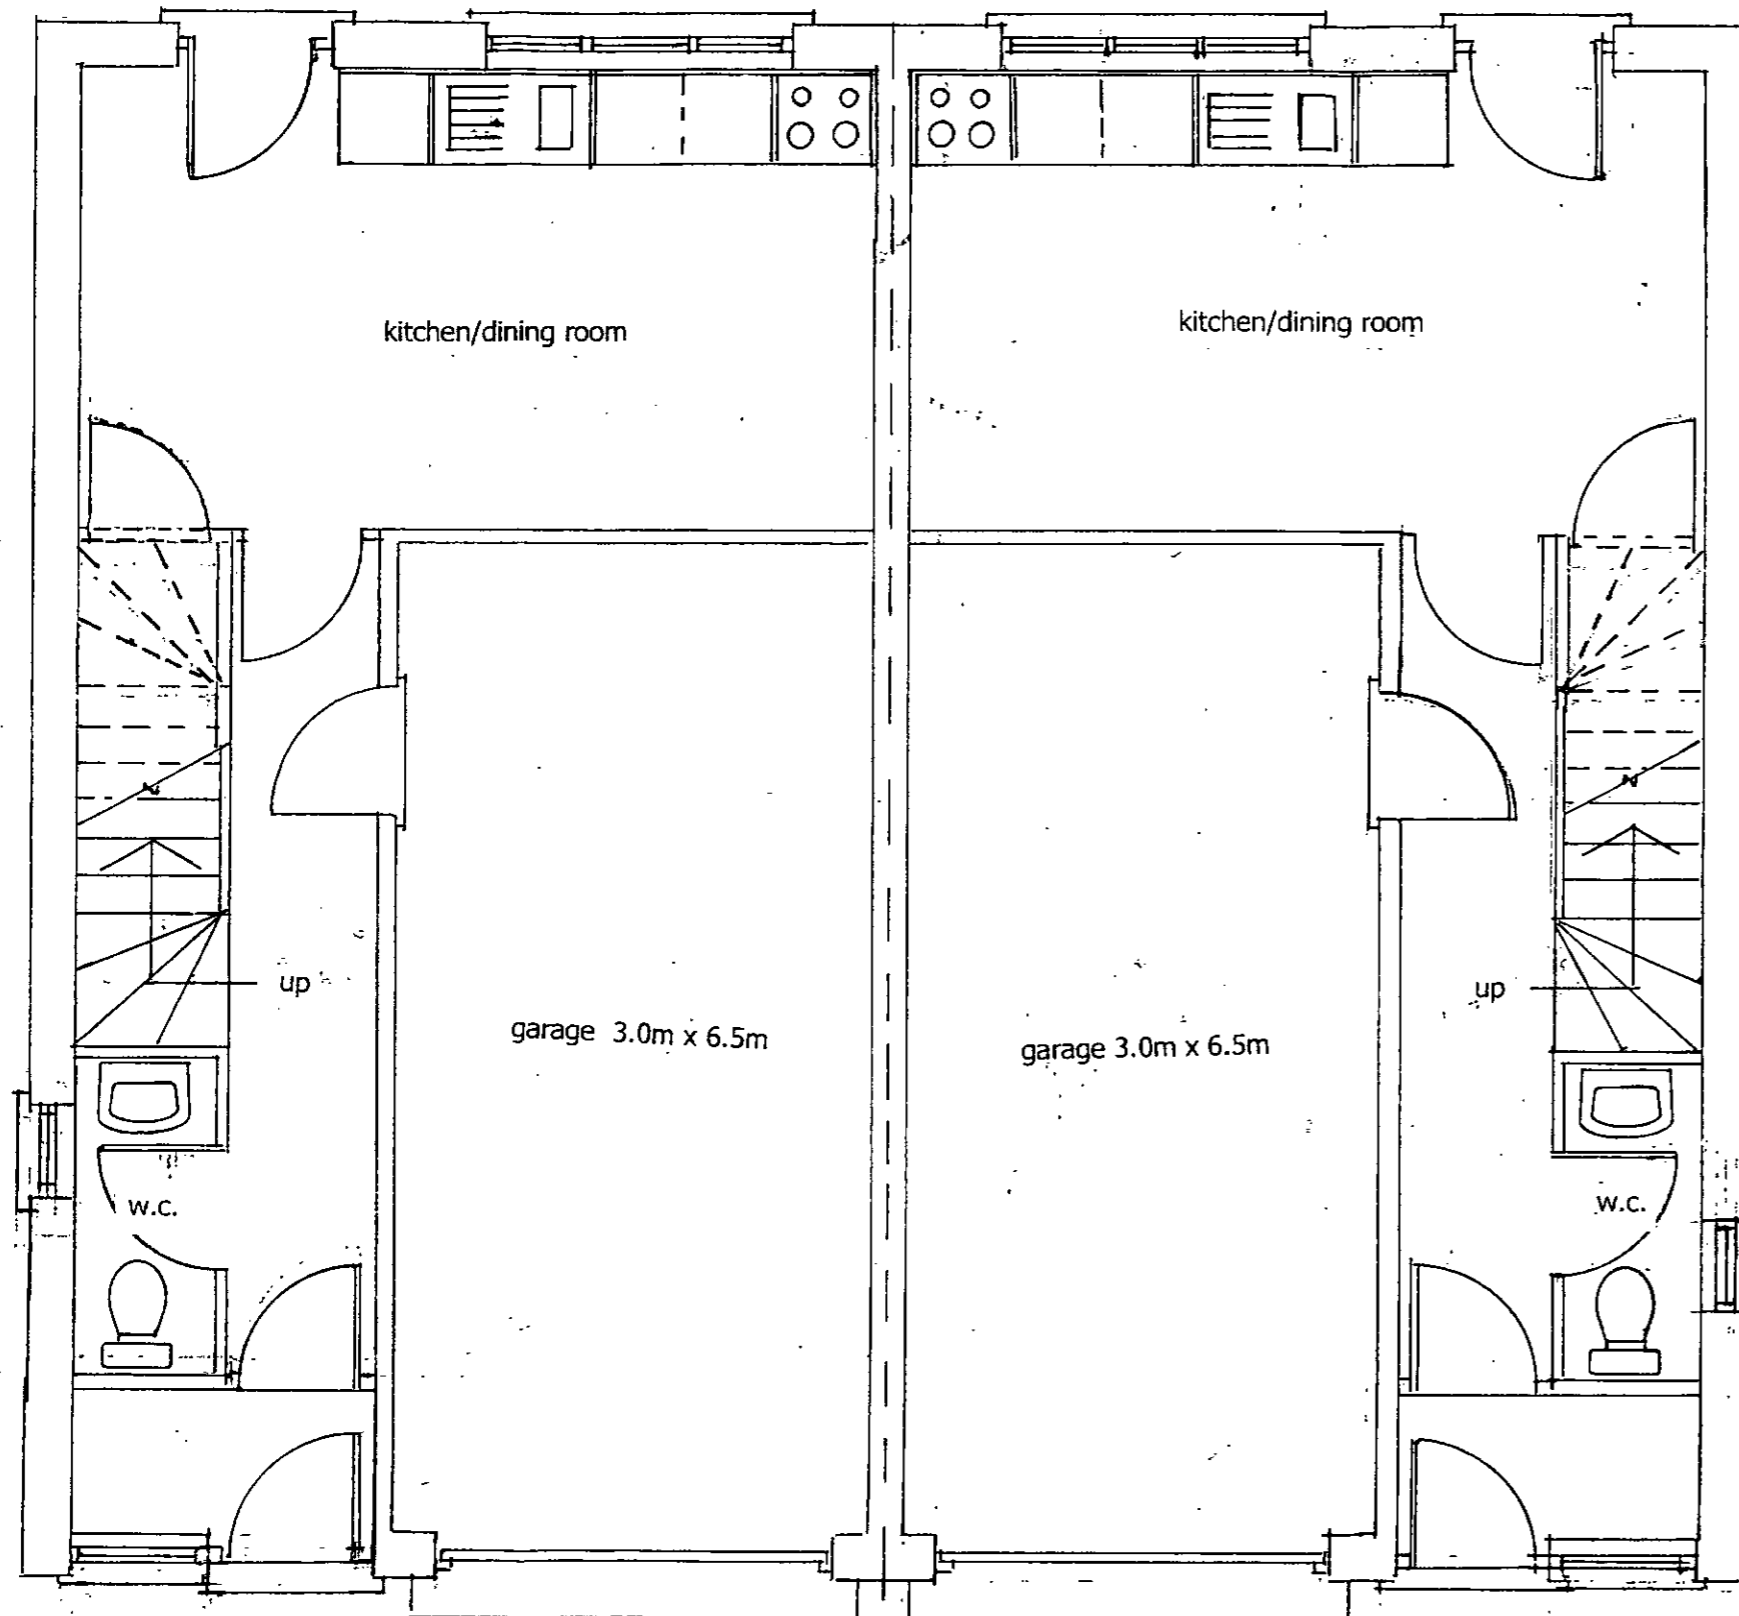

GROUND FLOOR PLAN

Brian Dunn & Associates

120 Huddersfield Road, Penistone, Sheffield S36 7BW • England.
 Tel: +44 (0)1226 766799 • e-mail: dunnco@btconnect.com




Project: Proposed Residential Development, Saville House,
 Park Road, Worsbrough, Barnsley S70 5BA

Scale: 1/50 @ A3 Drawing No. SHW/BDA/SD/05/1

Title: Ground Floor Plan- House Type A Date: 09. 04.2015


This drawing is the Copyright of B. P. Dunn and must not
 be reproduced in whole or part without written permission.

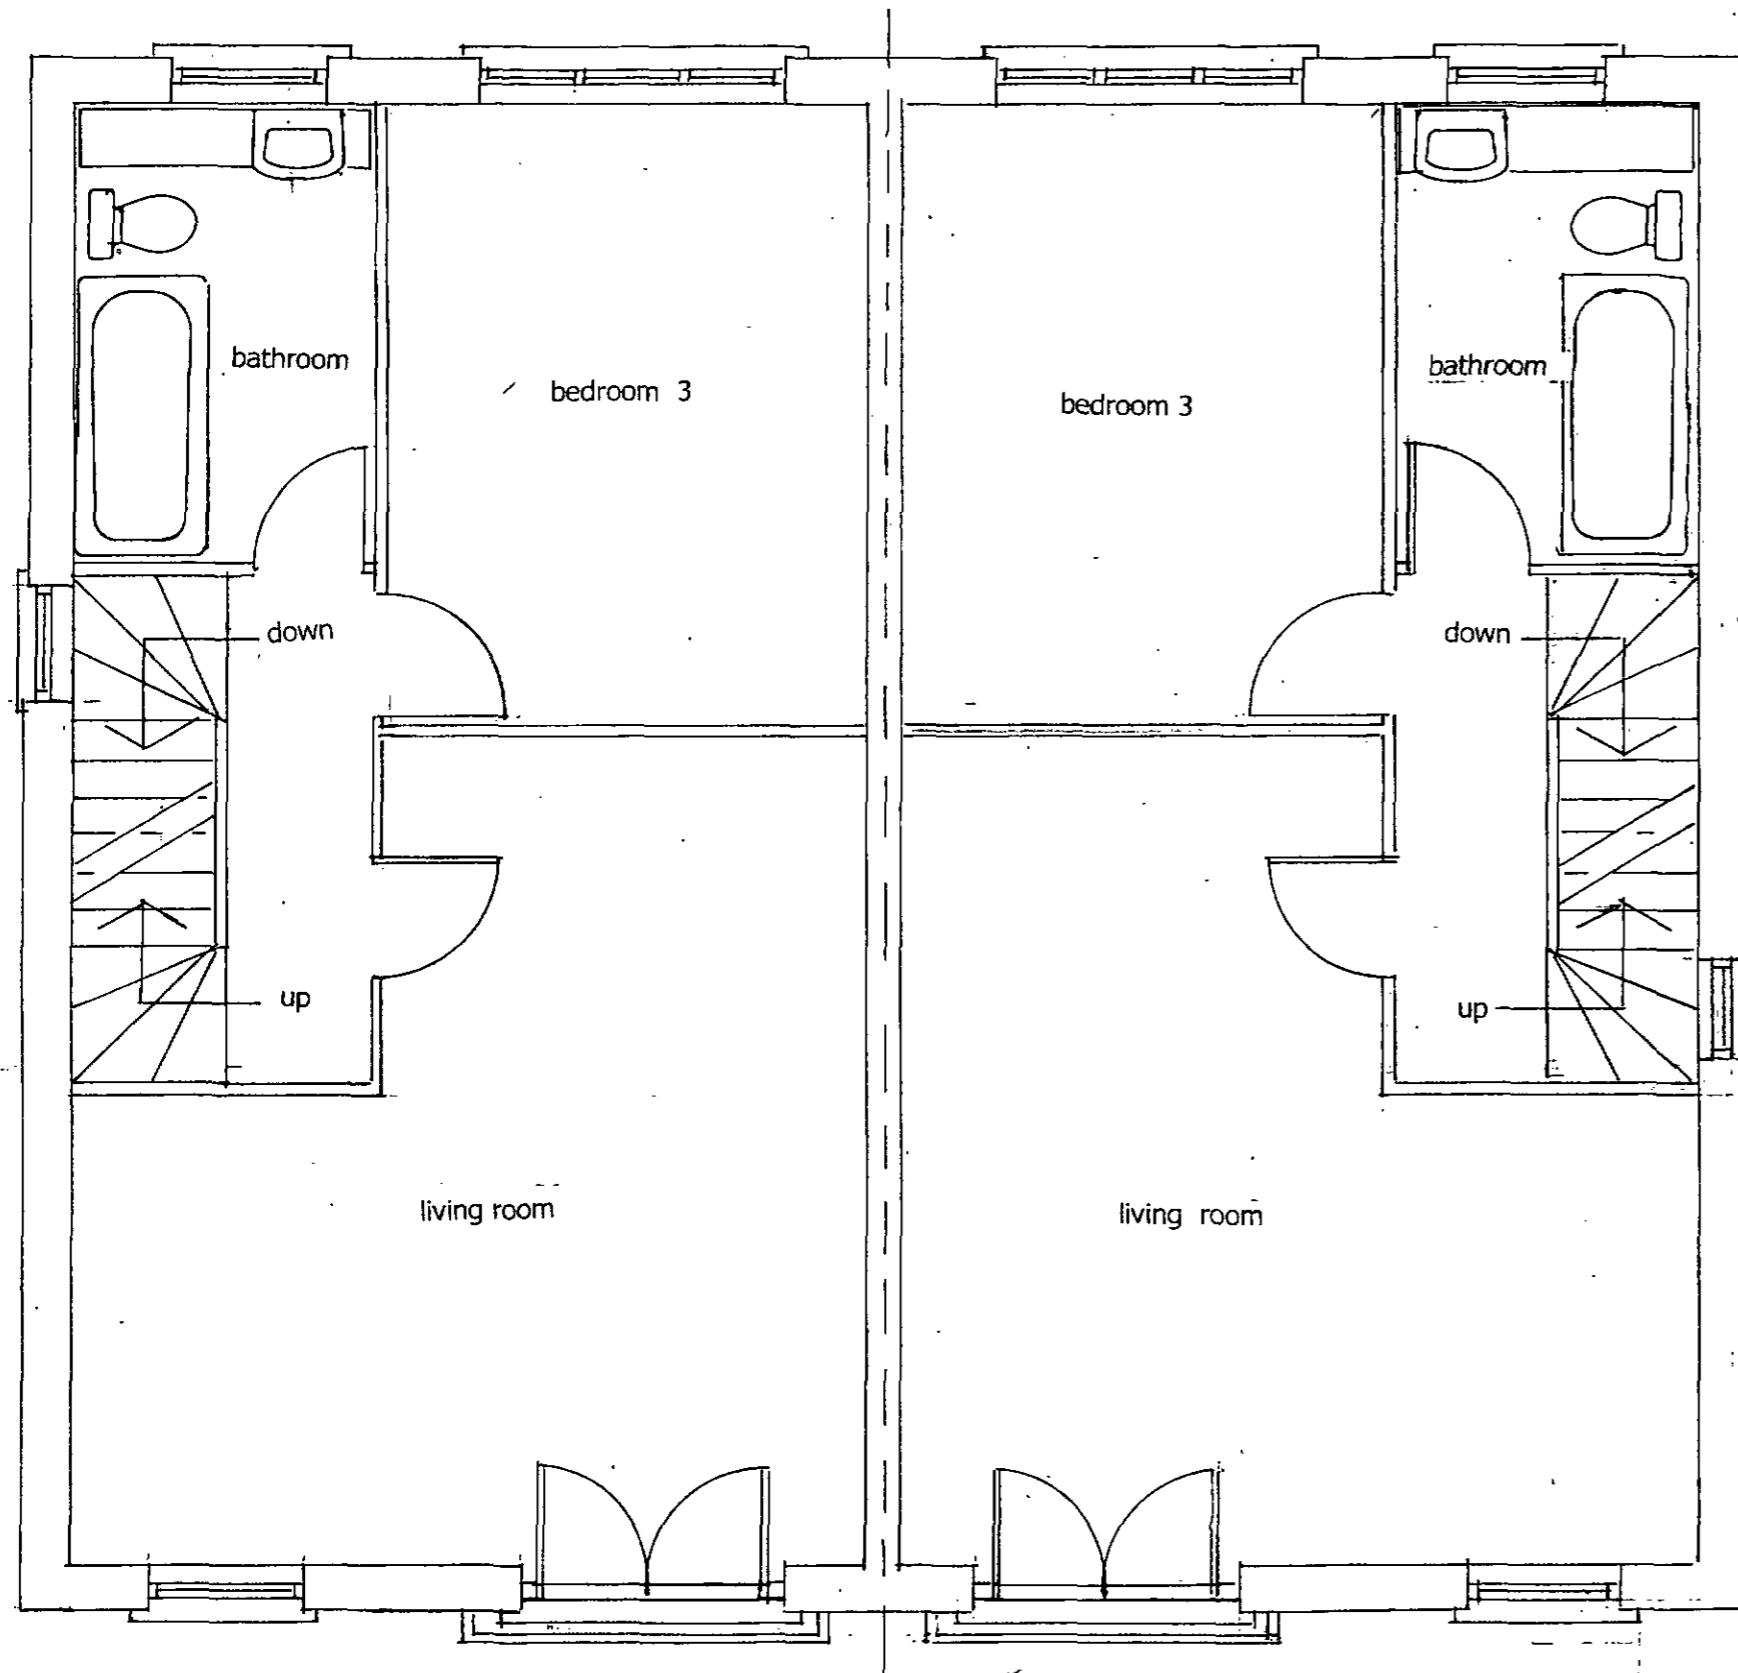

FIRST FLOOR PLAN

Brian Dunn & Associates

120 Huddersfield Road, Penistone, Sheffield S36 7BW • England.
 Tel: +44 (0)1226 766799 • e-mail: dunnco@btconnect.com

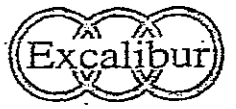


Project: Proposed Residential Development, Saville House,
 Park Road, Worsbrough, Barnsley S70 5BA

Scale: 1/50 @ A3 Drawing No. SHW/BDA/SD/05/2

Title: First Floor Plan – House Type A Date: 09.04.2015

This drawing is the Copyright of B. P. Dunn and must not
 be reproduced in whole or part without written permission

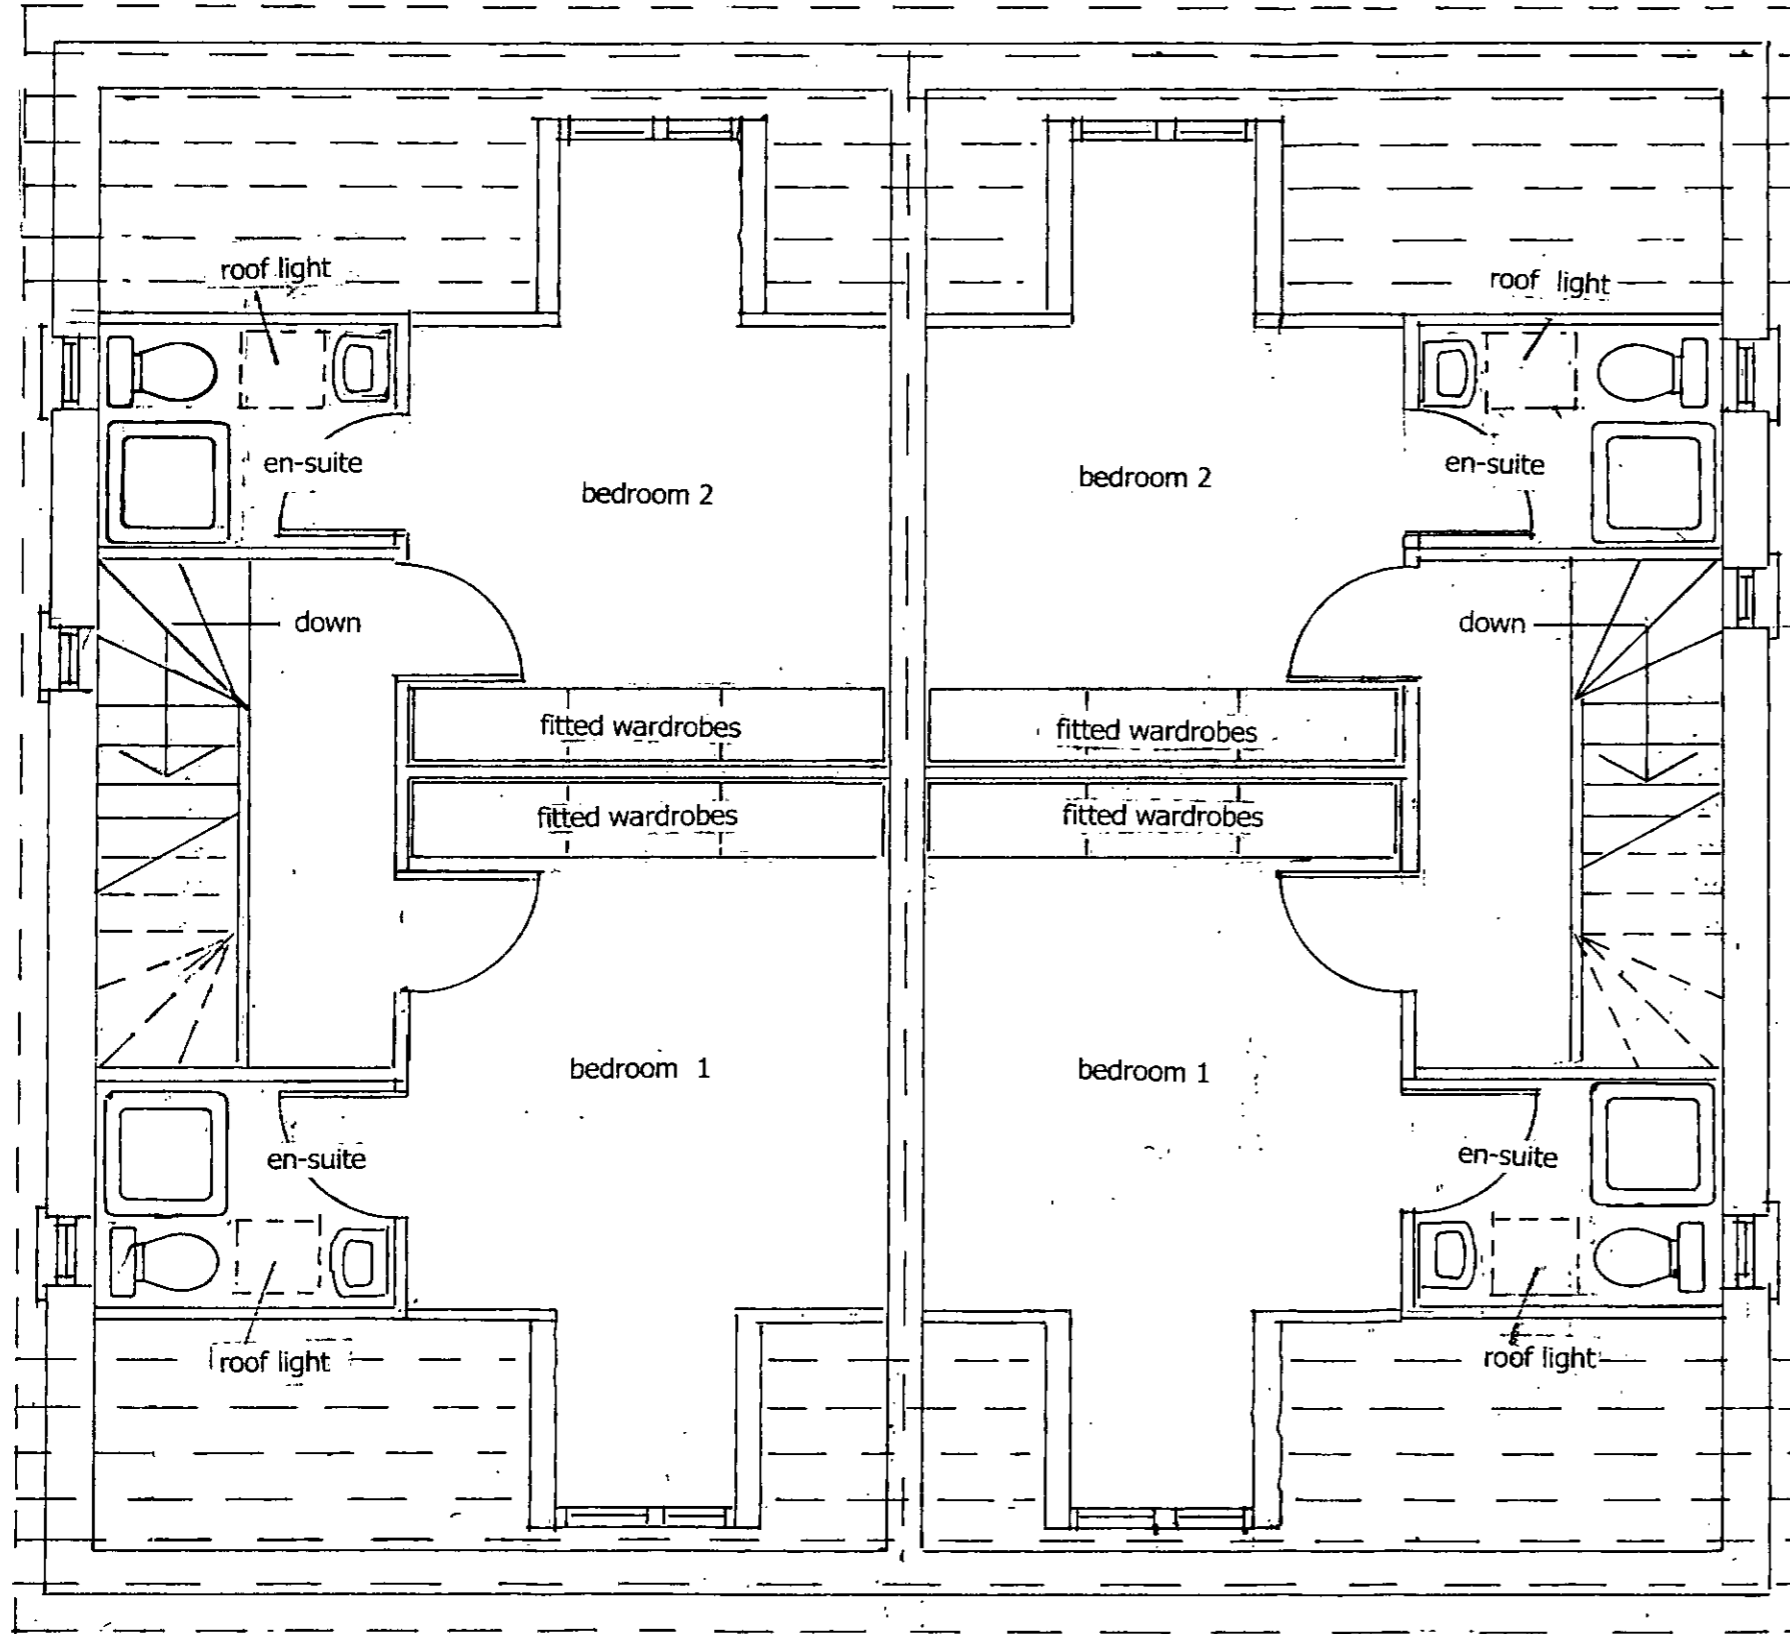

LOFT FLOOR PLAN

Brian Dunn & Associates



120 Huddersfield Road, Penistone, Sheffield S36 7BX • England.
 Tel: +44 (0)1226 766799 • dunnco@btconnect.com

Project: Proposed Residential Development, Saville House,
 Park Road, Worsbrough, Barnsley S70 5BA

Scale: 1/50 @ A3 Drawing No. SHW/BDA/SD/05/3

Title: Loft Floor Plan – House Type A Date: 09.04.2015

This drawing is the Copyright of B. P. Dunn and must not
 be reproduced in whole or part without written permission.