



**1 Existing East Elevation**  
1 : 100

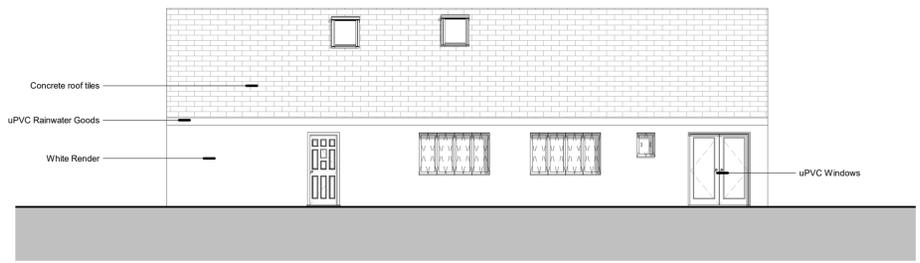

**2 Existing North Elevation**  
1 : 100




**4 Existing West Elevation**  
1 : 100

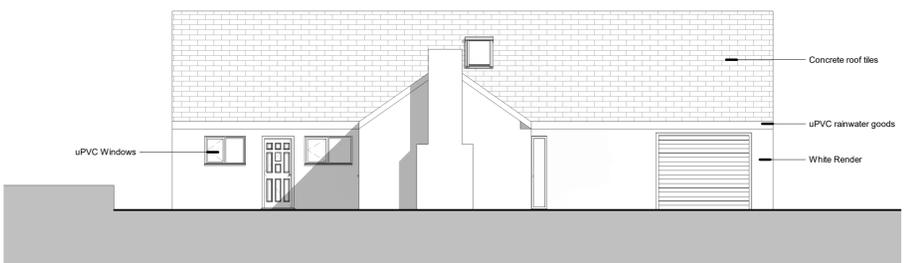


**3 Existing South Elevation**  
1 : 100




**7 Existing Site Block Plan**  
1 : 250

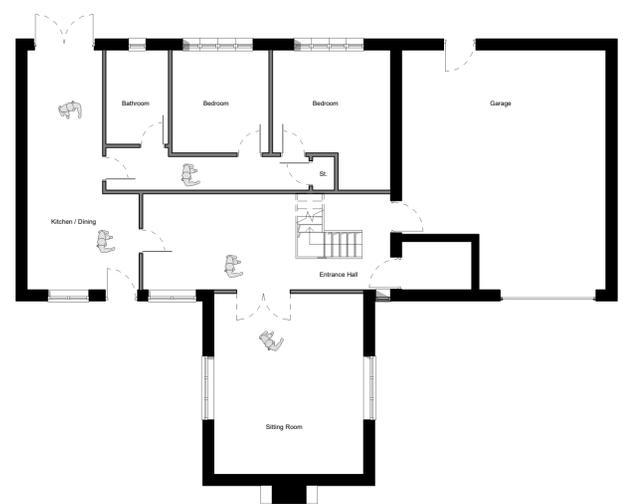

**5 Existing Ground Floor Plan**  
1 : 100

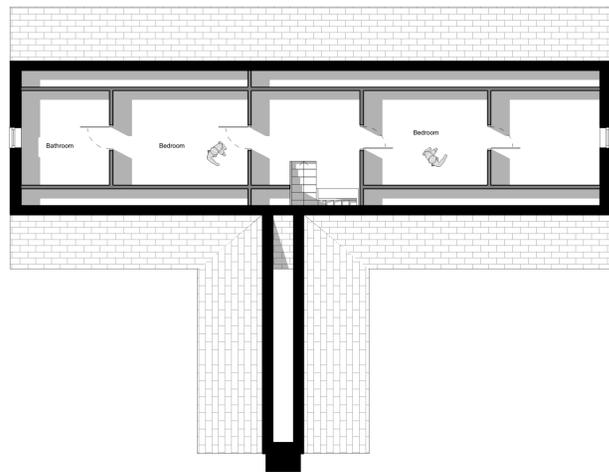


**6 Existing First Floor Plan**  
1 : 100

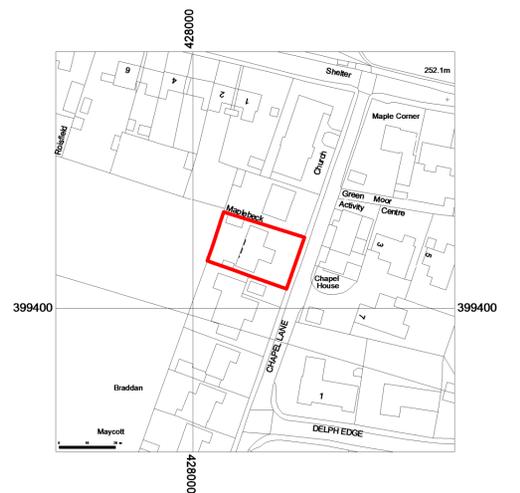

**8 Location Plan**  
1 : 1250

Notes:  
Contractor must verify all dimensions on site before commencing any work or shop drawings. If this drawing exceeds the quantities taken in any way the Architects are to be informed before the work is initiated. Only figured dimensions to be taken from this drawing. Do not scale off this drawing. Drawings based on Ordnance Survey and / or existing record drawings - design and drawing content subject to Site Survey, Structural Survey, Site Investigations, Planning and Statutory Requirements and Approvals. Authorised reproduction from Ordnance Survey Map with permission of the Controller of Her Majesty's Stationery Office. Crown Copyright reserved. OneFourOne Architects Ltd.

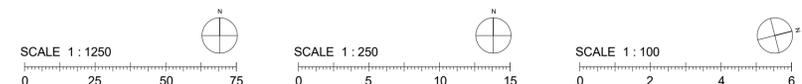

Date created 10/15/18	Client Name Mr & Mrs J Birch	Project number: 2025.00110.000	
Approved by: -	Project Corandirk, Green Moor	Status: PL	Revision: P01
Drawn by: MS	Title: Combined Existing GA Plans & Elevations	Stephenson Architects 1 Park Farm Court Farnley Tyas Huddersfield HD4 6EG United Kingdom T +447730 691282 E hello@stephensonarchitects.co.uk www.stephensonarchitects.co.uk	
Scale: As indicated	Drawing number: COR-STE-XX-ZZ-DR-A-20000	ARCHITECTS	

P01	Drawing Issued For Planning	19.12.2025	MCS	-
Rev	Description	Date	Dr by	App by