



NORTH ELEVATION

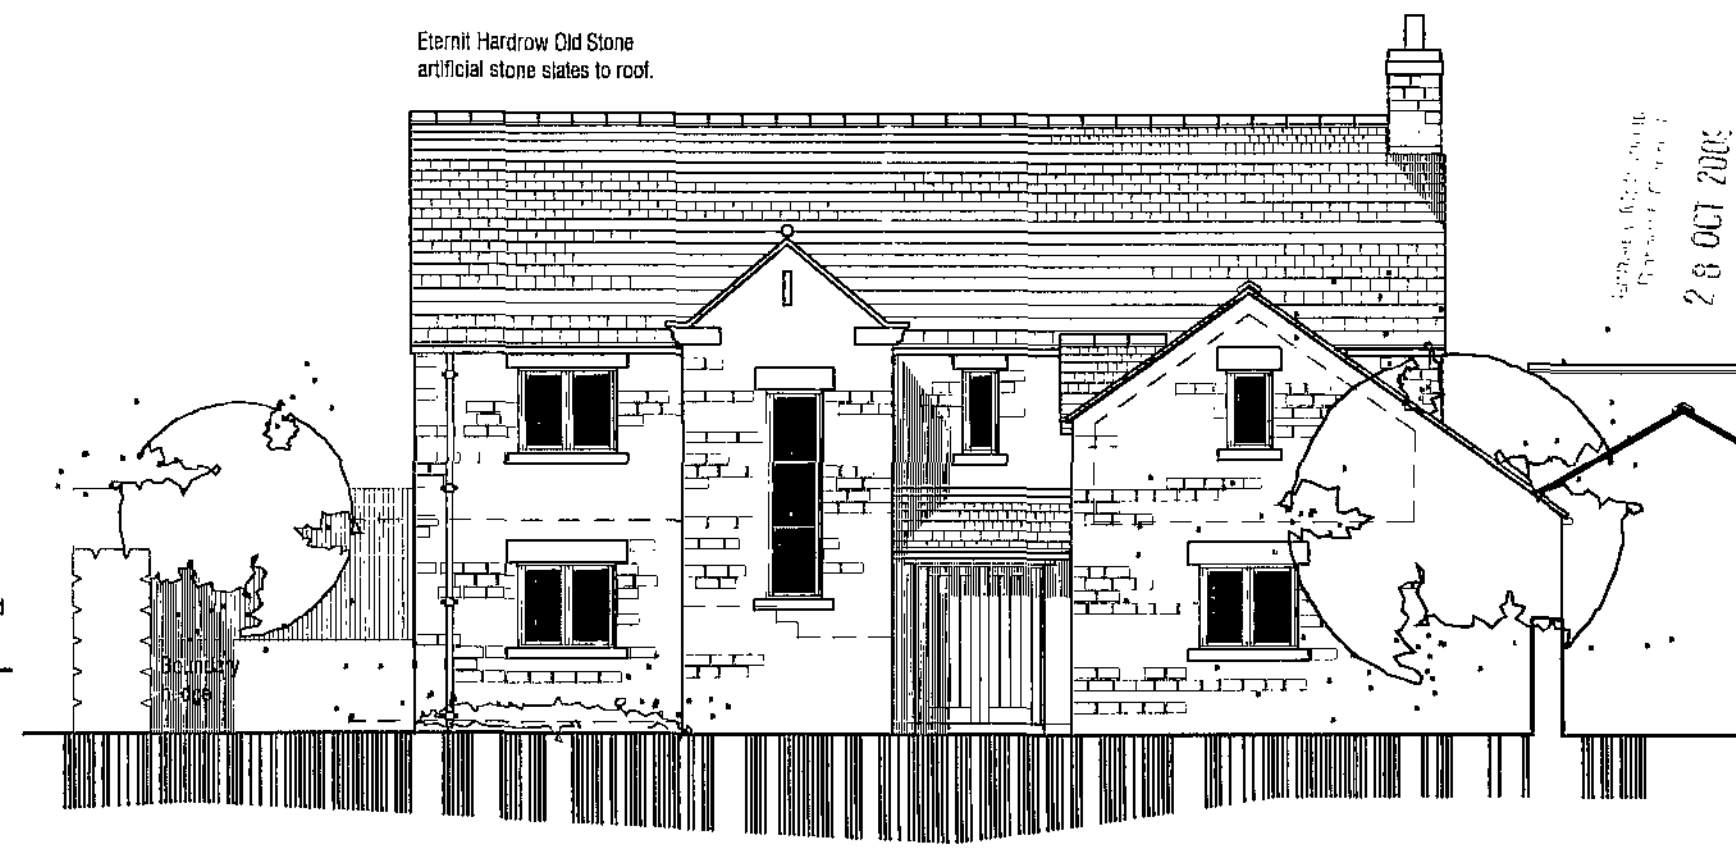


EAST ELEVATION

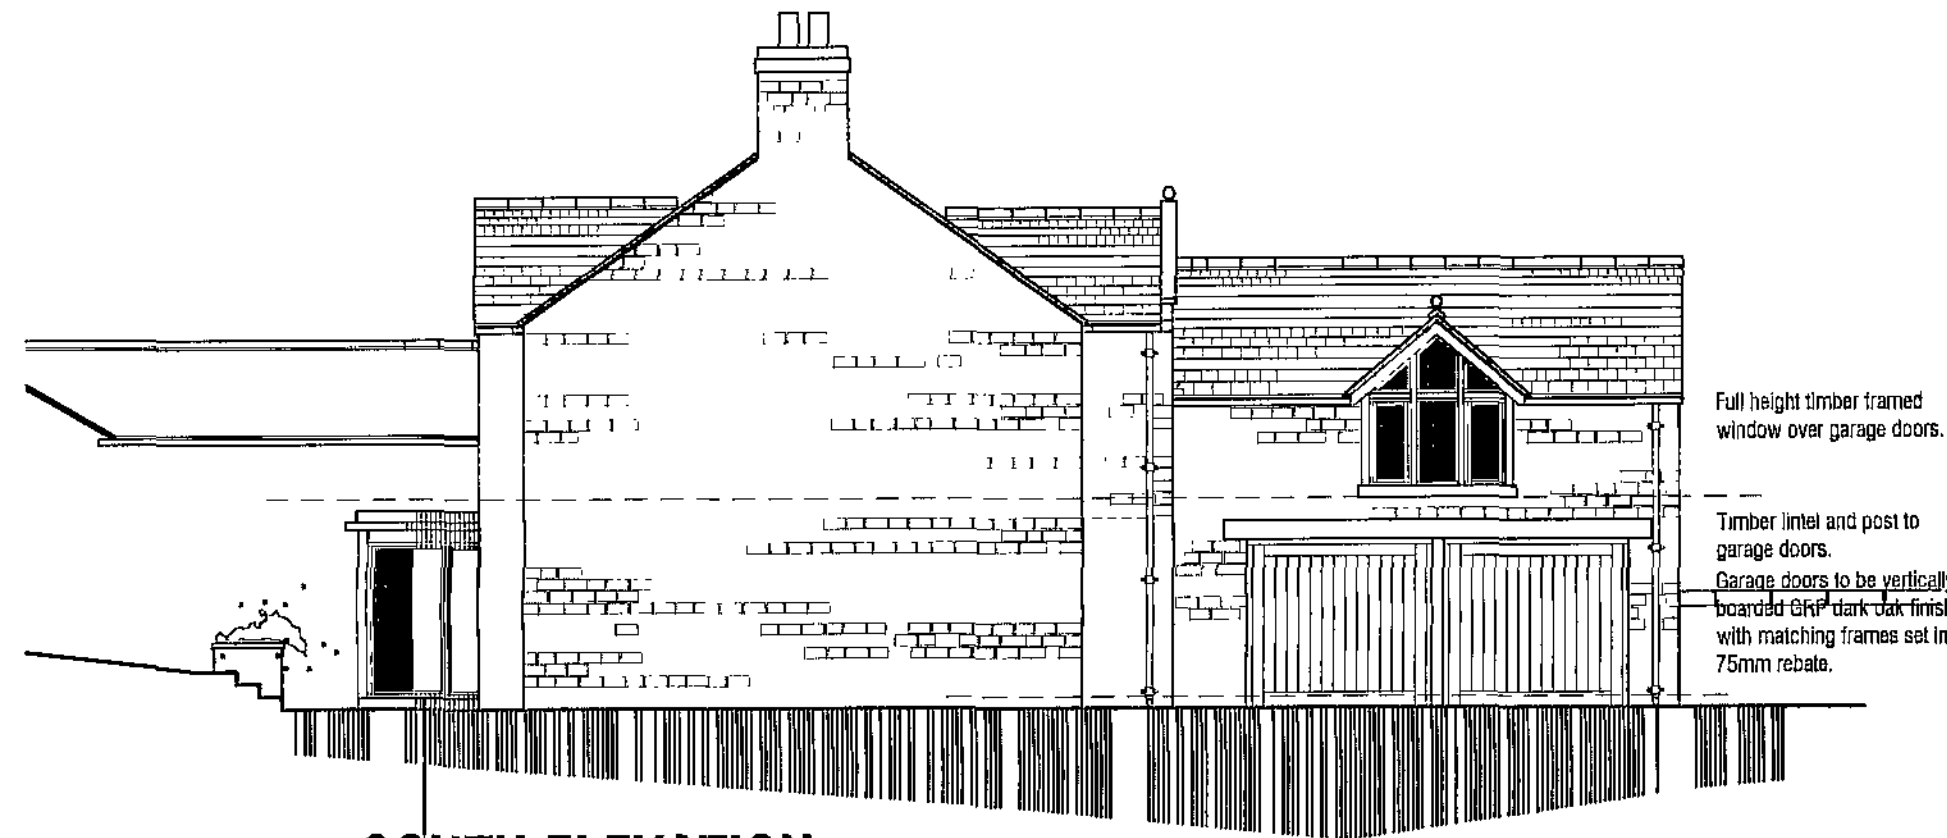


SOUTH ELEVATION



WEST ELEVATION

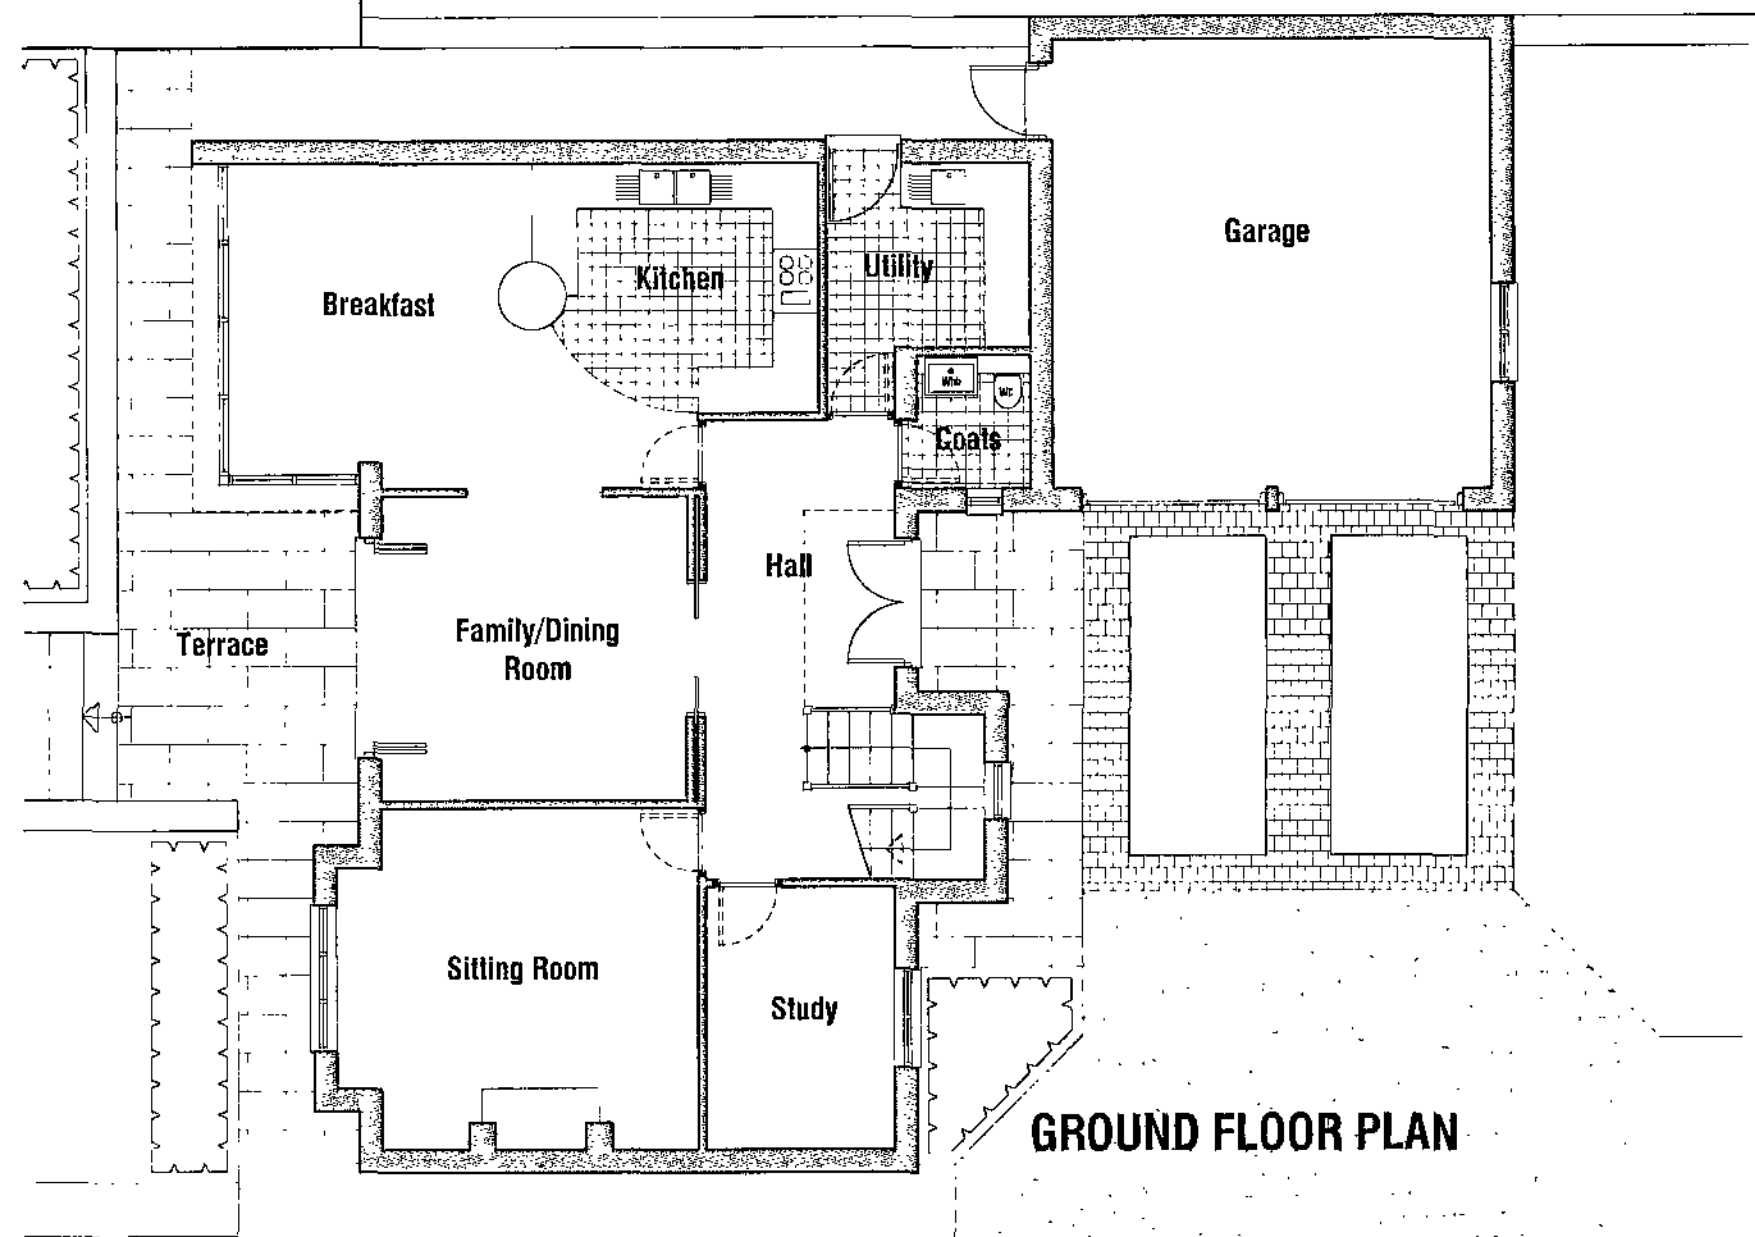

GROUND FLOOR PLAN

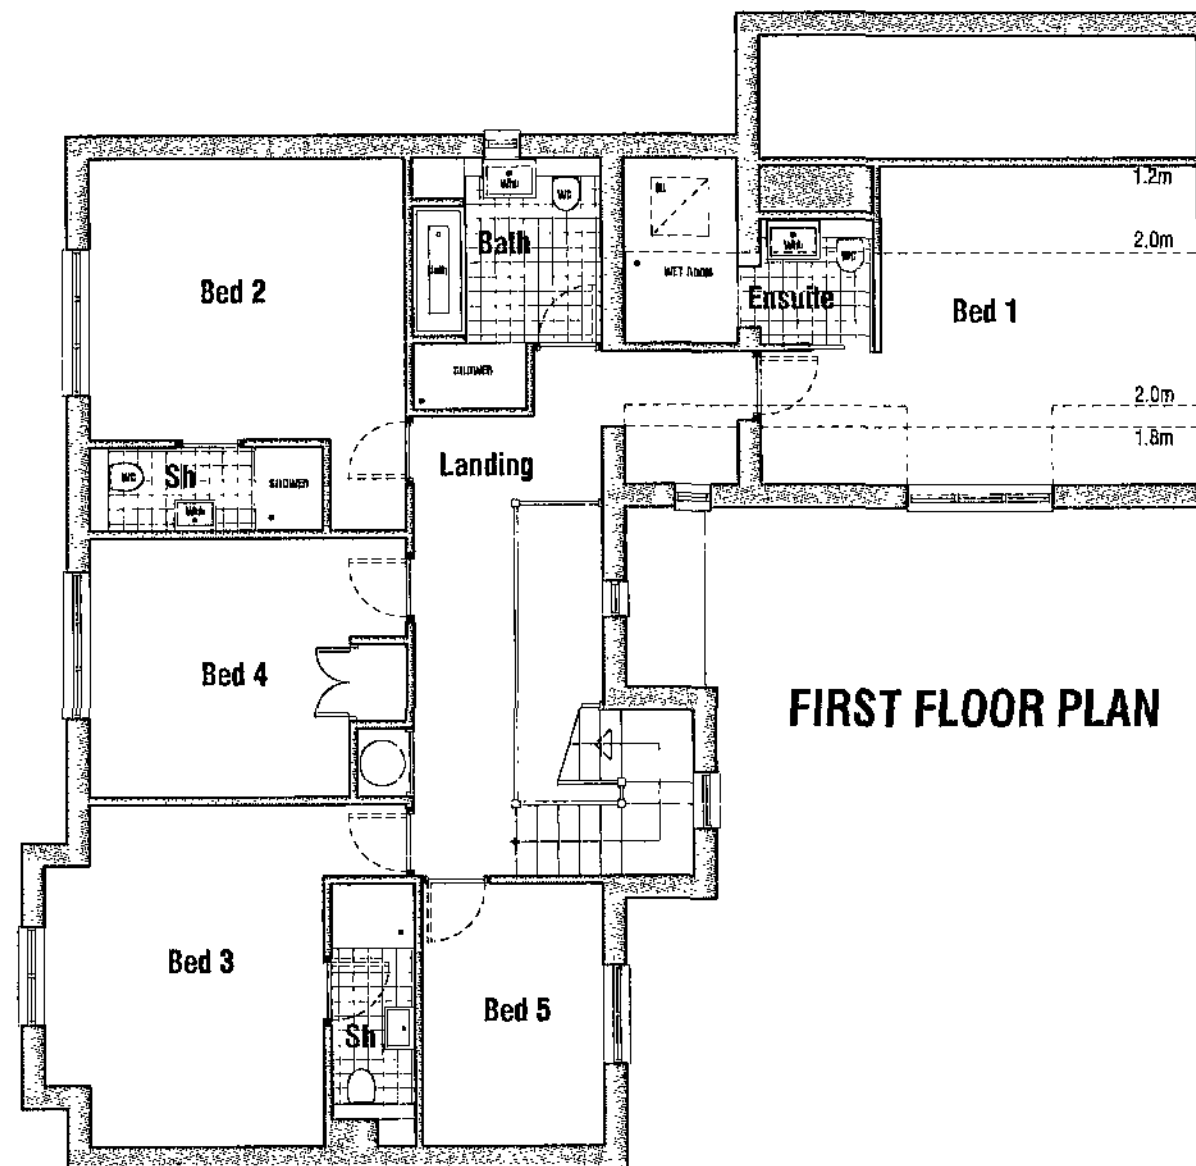

FIRST FLOOR PLAN

A 25.9.08 Redesign House Type.
 PROPOSED DWELLING ADJACENT
 1 MAYBERRY DRIVE SILKSTONE
 BARNSELY
 S75 4LJ

PROPOSALS

PLANS AND ELEVATIONS





Chris Carr Associates
 ARCHITECTS

6A Eastgate, Barnsley, S70 2EP
 Tel: (01226) 286256 Fax: (01226) 207304
 Email: mail@cca-arch.co.uk

Scale.	1:100 @ A1	Drawn.	MJB
Date.	JUNE 2009	Ref. No.	22/92
DWG. No.	P11A	Rev.	A

This drawing and the copyright in the Architects property and may be used or reproduced only by agreement. All Dimensions in Millimetres Unless specified otherwise and subject to verification on site.

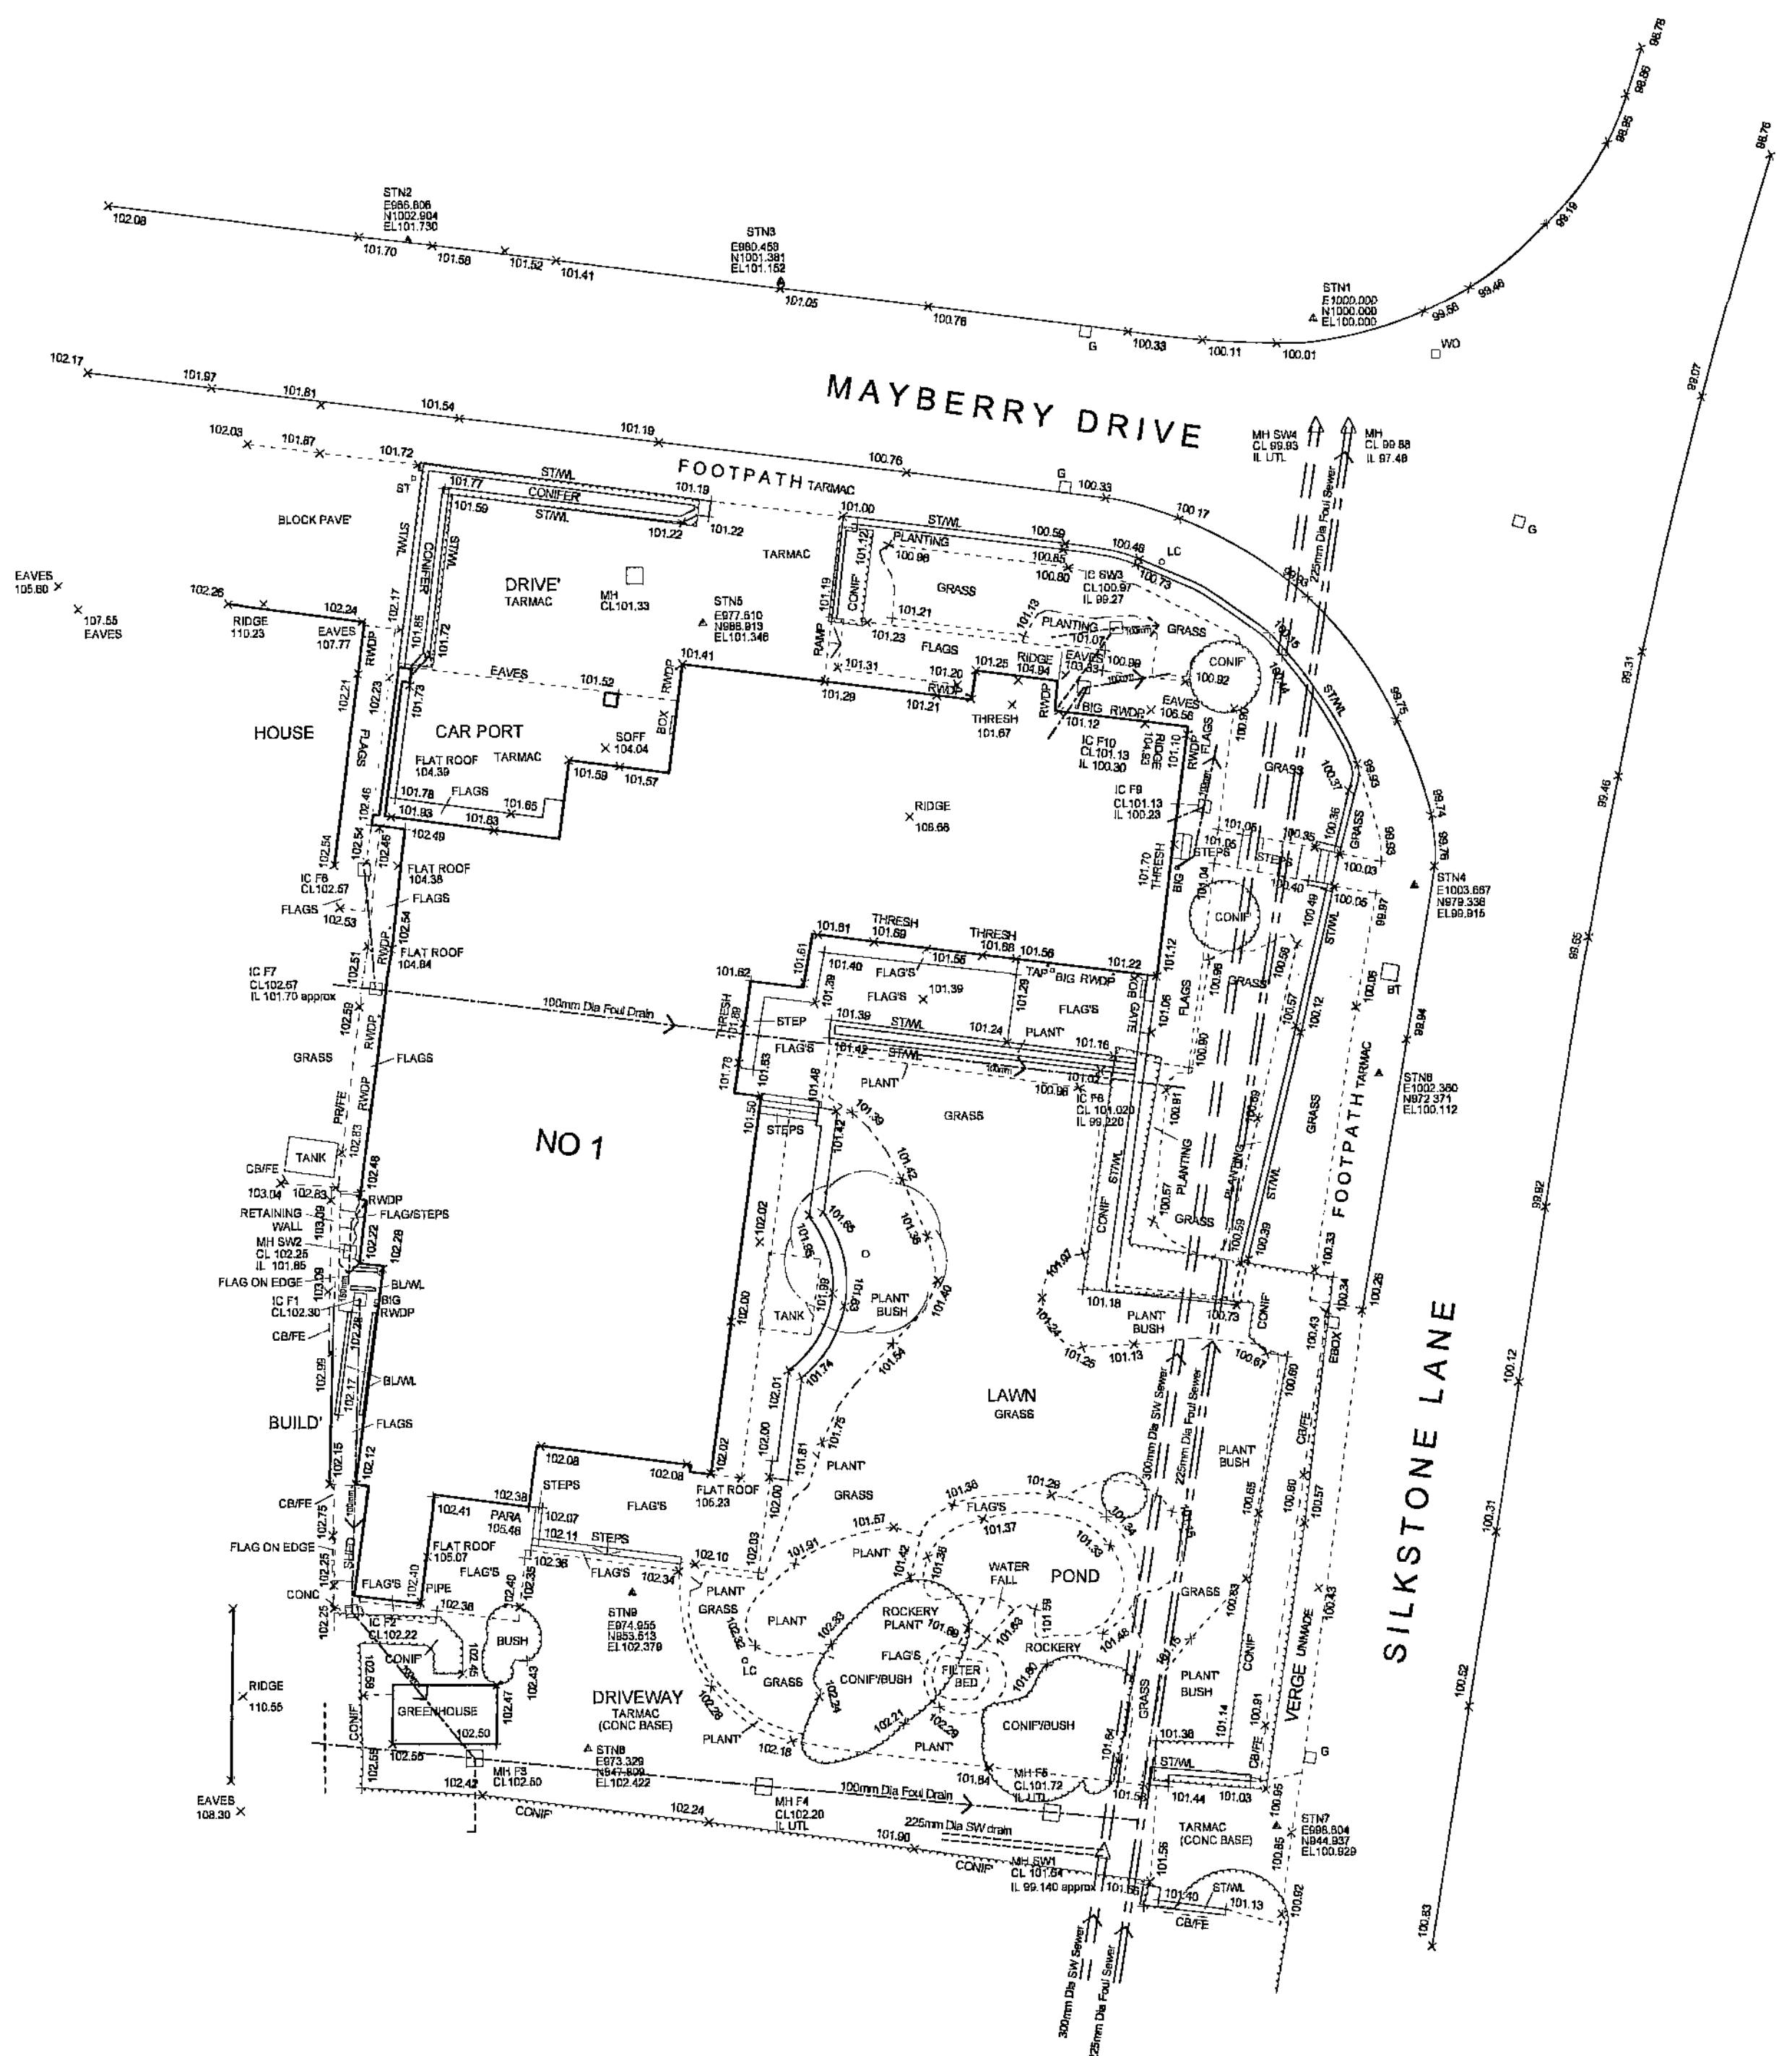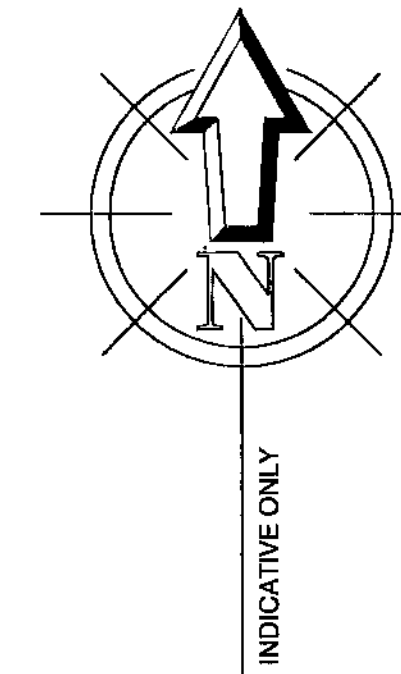

KEY			
	Kerblines		
	Road edges Paths Foundations Bases etc.		
	Buildings		
	Walls		
	Hedgerows		
	Limits of Bushes Canopies Scrub		
	Fence - PM/FE Post & Mesh Fence		
	CB/FE Close boarded Fence		
	PW/FE Post & Wire Fence		
	PR/FE Post & Rail Fence		
	PA/FE Palisade (metal) Fence		
	IR/FE Iron Railings Fence		
	Butters		
	Overhead Powerlines		
	Gate		
	Spot level		
	Tree		
BB	Beltline beacon	SVM	Stop Valve Marker
BOLL	Bolton	SVP	Soil vent pipe
BIG	Black Inlet Gully	SP	Spring
BIN	Bin	ST	Stop sign
BSP	Bus stop	STAY	Stake
BTEL	Broadband Telecom IC	SV	Ship valve
CATV	Cable Television cover	TM	Triangle marker
DRAIN	Drain	TCB	Telephone call box
ECAB	Electrical Cable Marker	TLTS	Traffic light
ELEC	Electrical IC	TP	Telephone pole
EP	Electric pole	VP	Vent pipe
FLTS	Floodlight	WM	Water marker
FP	Flagpole	WC	Wash out
GP	Gate post	W	Well
G	Gully	UL	Unusable to LIR
GAS	Gas valve		
PHV	Fire Hydrant		
FRK	Fire Hydrant Marker		
IC	Inspection Cover		
ICB	ICB cover		
LB	Litter box	BL 33.50	Bed level
LC	Lamp column	C. 30.50	Cover level
LHOLE	Lamp Hole	FL 30.50	Floor level
Mer	Utility marker	IL 30.50	Invert level
MY	Mercury Telecom IC	SL 37.54	Soft level
MH	Manhole cover	TL 36.46	Threshold level
PM	Parting marker	WL 36.24	Water level
P	Post		
PP	Parting pump		
REYE	Reflex eye		
RP	Reflector post		
RS	Road sign		
RWD	Rain water pipe		

NOTES
CO-ORDINATES AND LEVELS TO ARBITRARY DATUM

REV A 3.9.09 Drainage Locations added from site survey.
CCA

SCALE = 1:200



CHARTERED SURVEYORS
CHARTERED CIVIL ENGINEERS

Survey and Site Services
Francis Jordan House
Wellington Street
Barnsley
South Yorkshire. S70 1SW
Tel and Fax (01226) 289177



Client
Mr and Mrs Cochrane

Drawing Title
TOPOGRAPHICAL SURVEY

Site Address
1 MAYBERRY DRIVE
SILKSTONE
S75 4LJ

Surveyed BSM	Processed BSM	Drawn BSM	Checked
Drg.No. B389/S/1 Rev A		Date 23/02/09	

1:200
OCT 2009

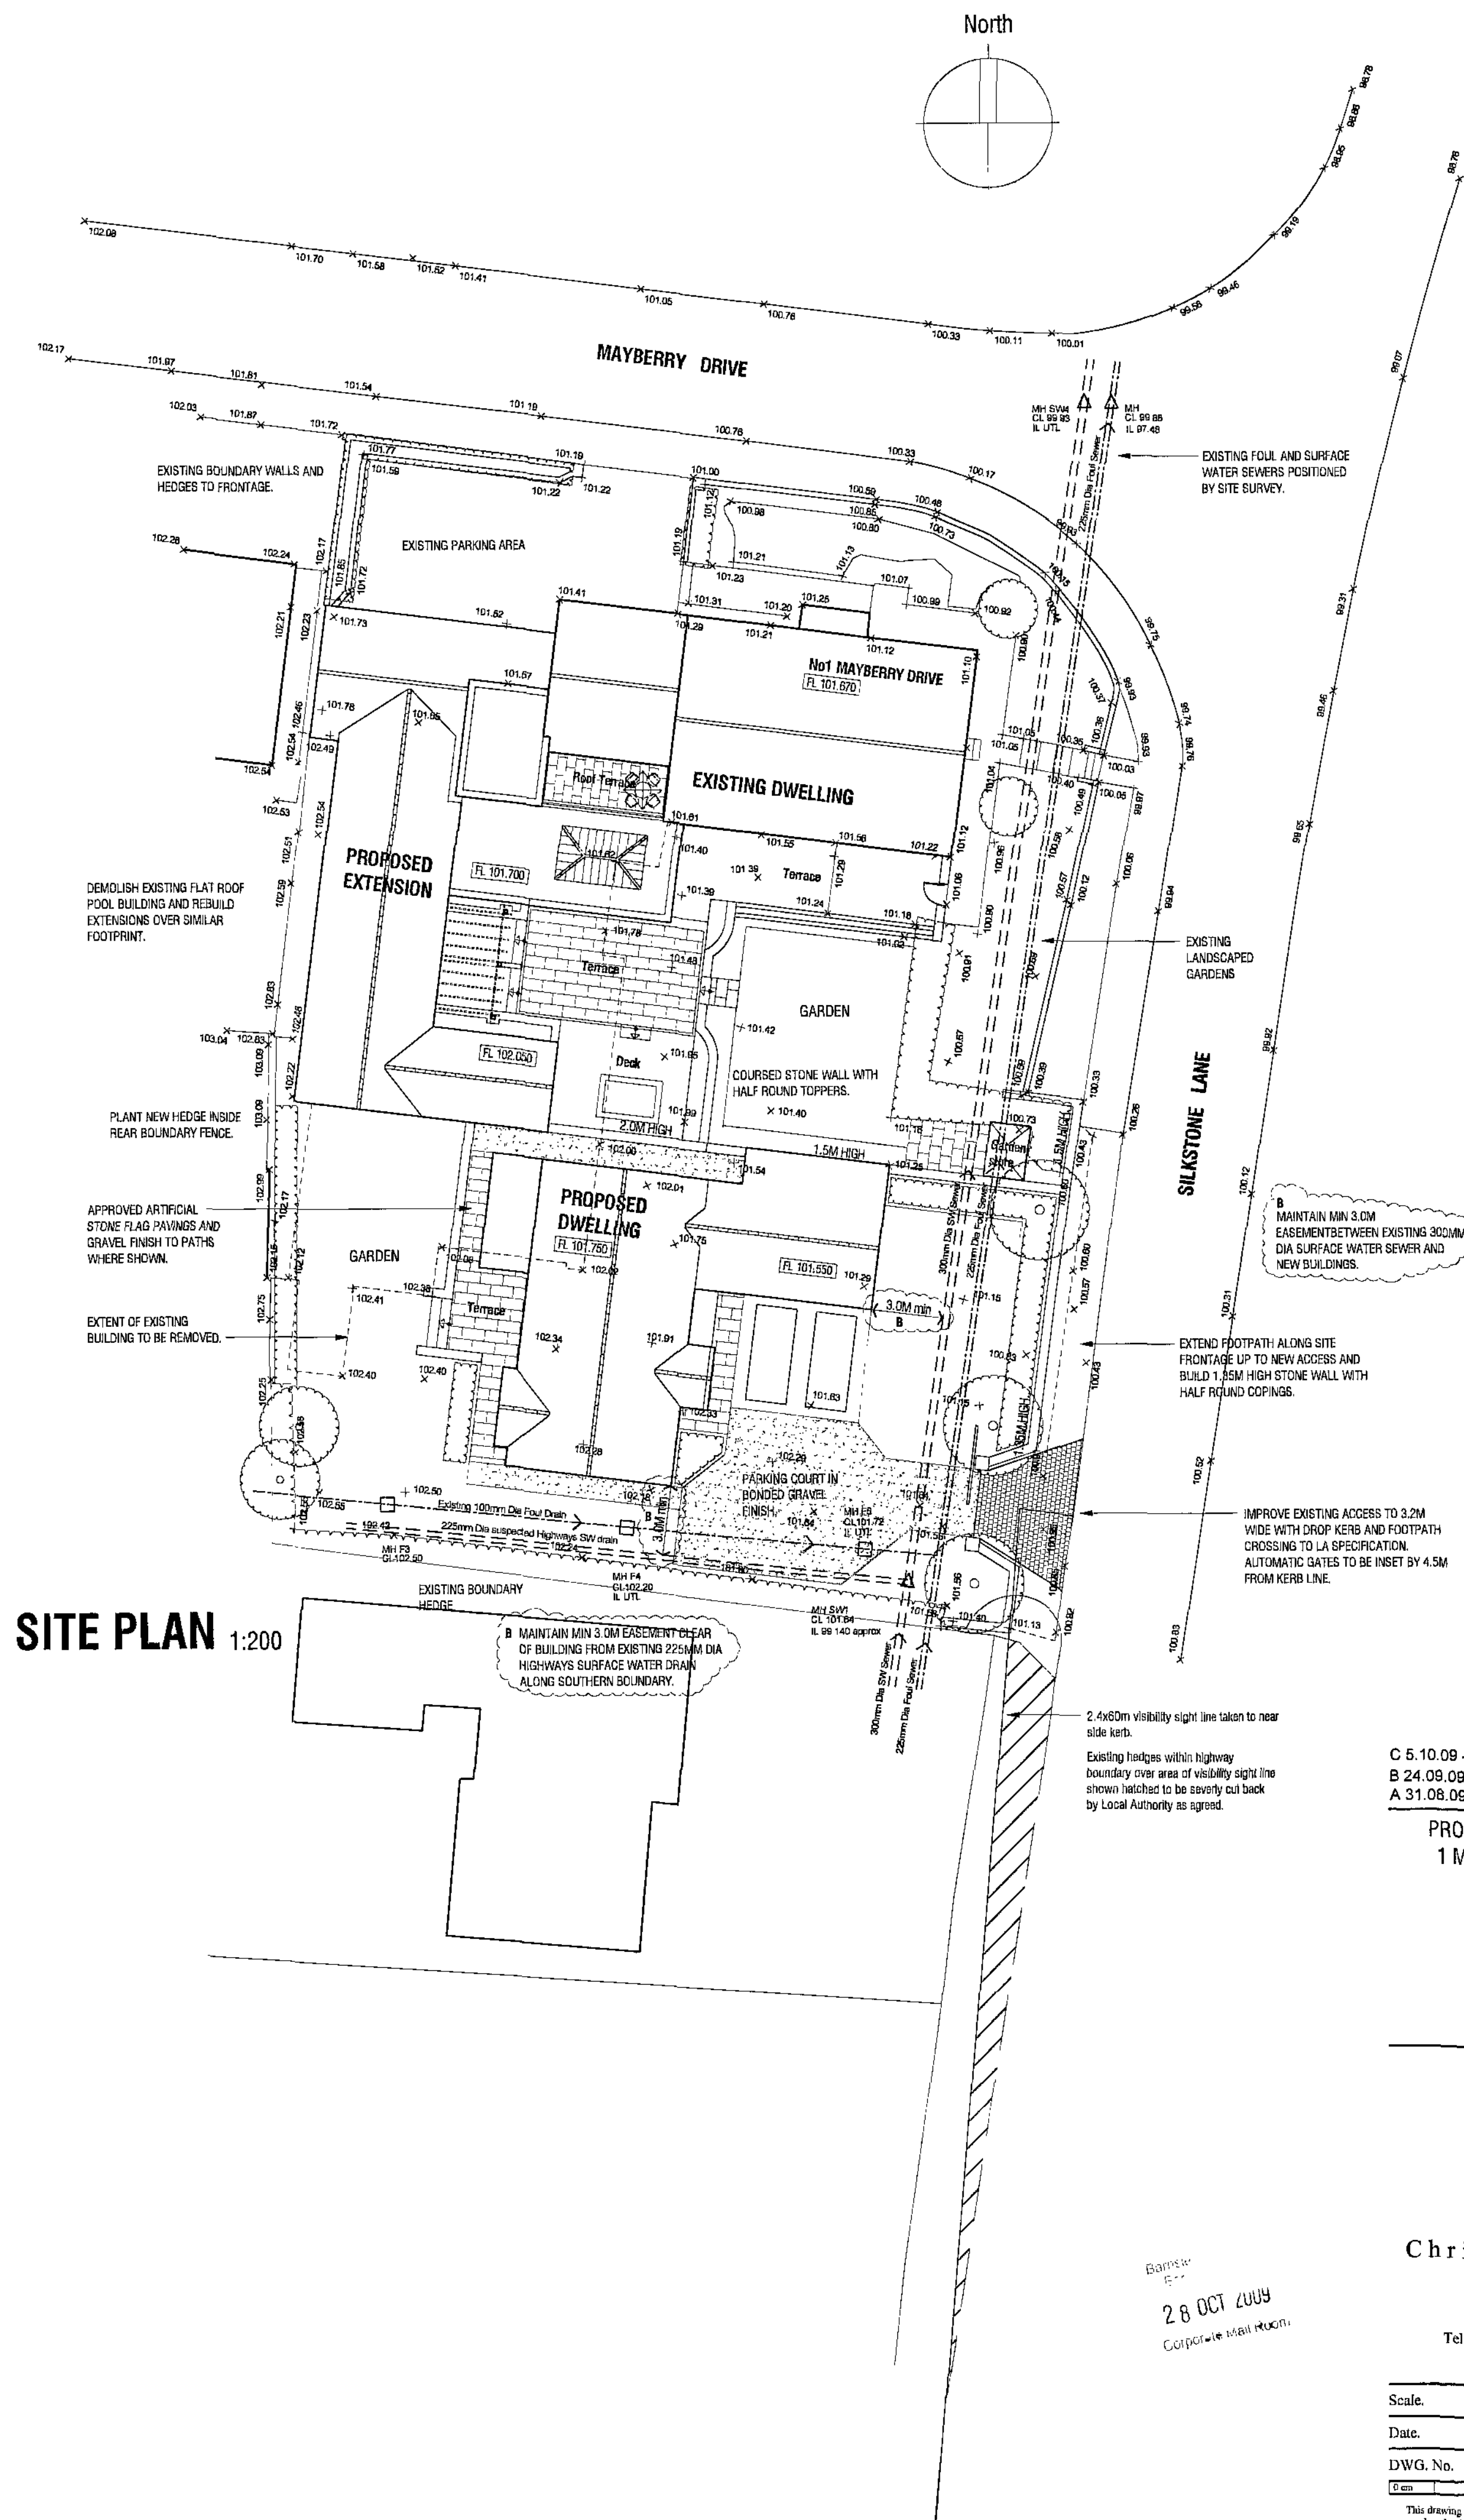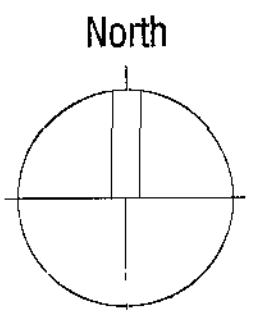

SITE PLAN 1:200

- C 5.10.09 - Show visibility at access to new dwelling.
- B 24.09.09 - Redesign new dwelling.
- A 31.08.09 - Retain Boundary Hedge.

PROPOSED DWELLING ADJACENT
1 MAYBERRY DRIVE SILKSTONE
BARNSELEY
S75 4LJ

PROPOSALS

SITE LAYOUT PLAN



Chris Carr Associates
ARCHITECTS

6A Eastgate, Barnsley, S70 2EP
Tel: (01226) 286256 Fax: (01226) 207304
Email: mail@cca-arch.co.uk

Scale:	1:100 @ A1	Drawn:	MJB
Date:	JUNE 2009	Ref. No.:	22/92
DWG. No.:	P12	Rev.:	C
	3 cm	1 cm	0 cm

This drawing and the copyright in the Architect's property and may be used or reproduced only by agreement. All Dimensions in Millimeters unless specified otherwise and subject to verification on site.

Barnsley
28 OCT 2009
Corporate seal room