




PROPOSED GARAGE

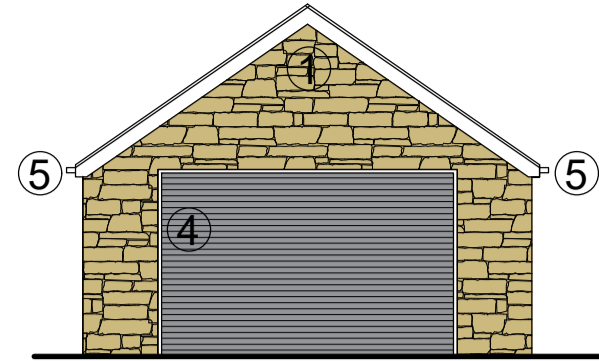


FRONT ELEVATION (NE) SCALE 1:100

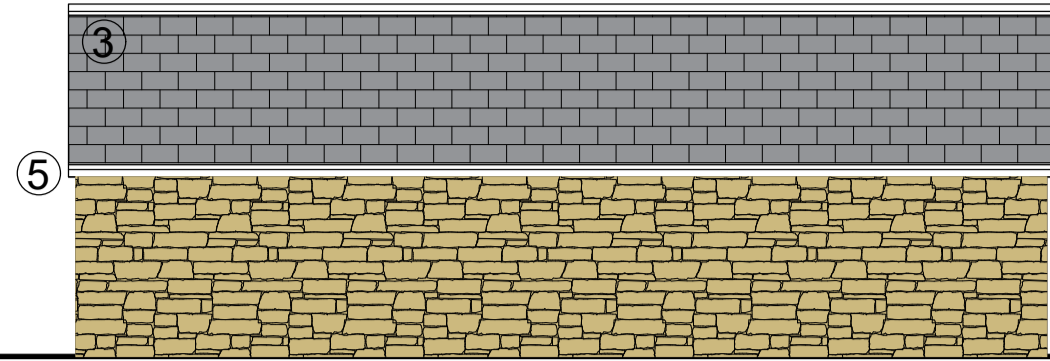


SIDE ELEVATION (SE) SCALE 1:100

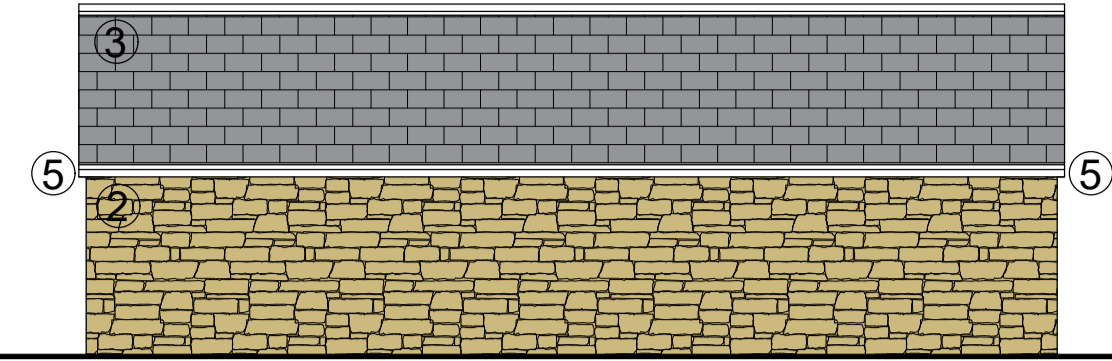


SIDE ELEVATION (SW) SCALE 1:100

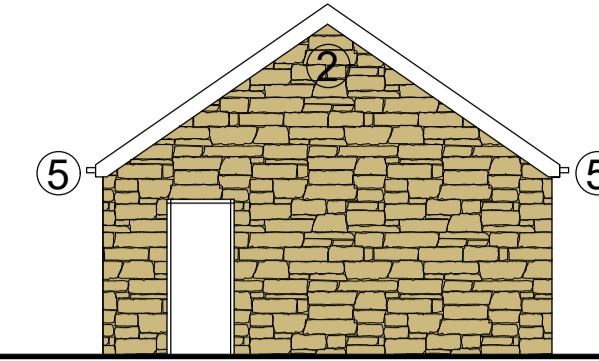


REAR ELEVATION (SW) SCALE 1:100

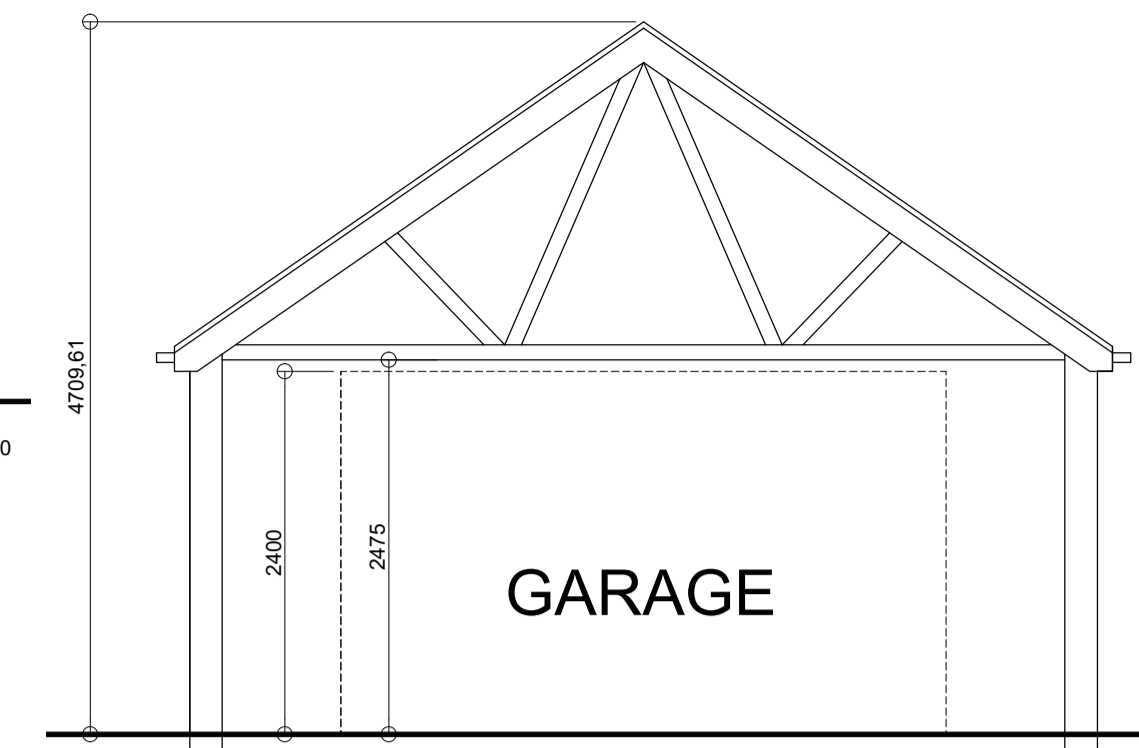

TYPICAL SECTION SCALE 1:50

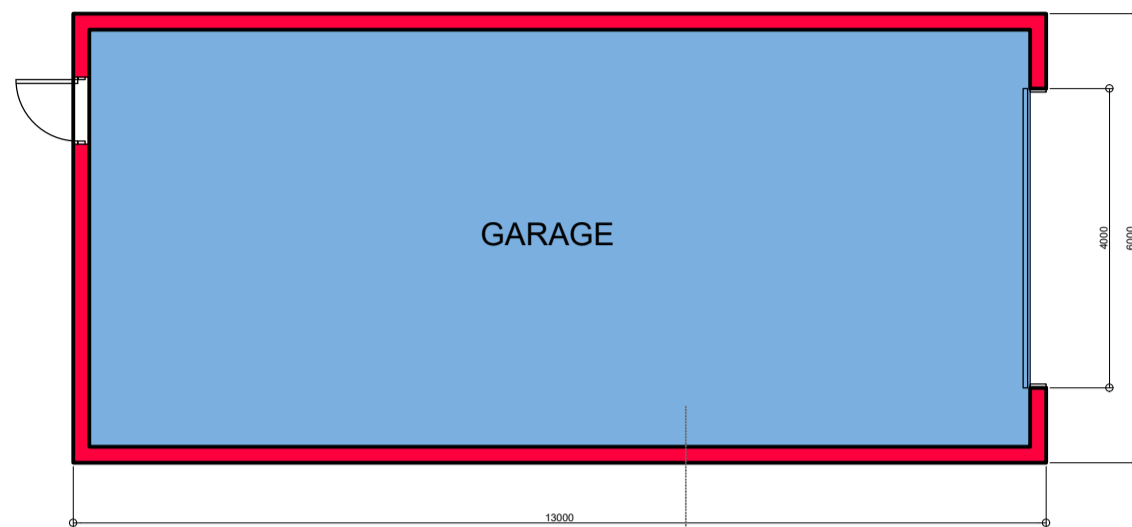

PLAN SCALE 1:100

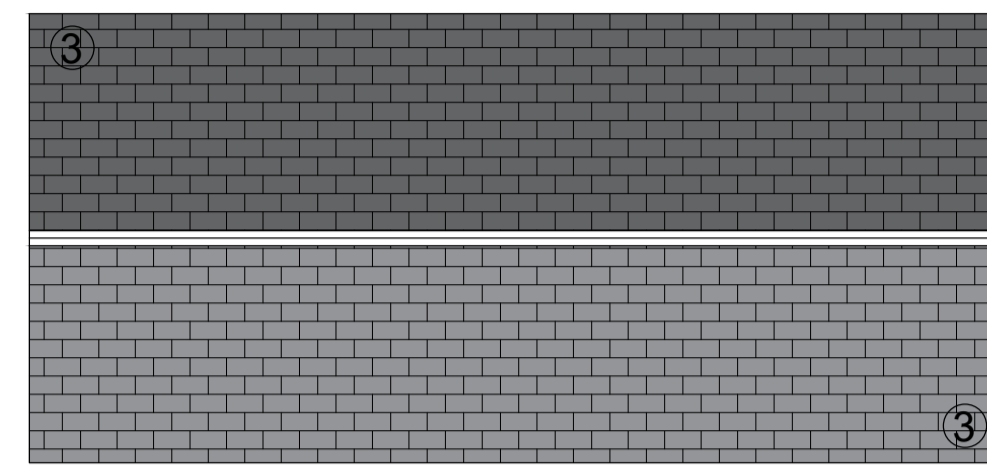

ROOF PLAN SCALE 1:100

- MATERIALS**
1. WALLS : TIMBER BOARDING
 2. WALLS : NATURAL STONE WORK
 3. ROOF : BLUE SLATE
 4. ROLLER SHUTTER DOOR (GREY)
 5. TIMBER FASCIA & SOFFIT

1. THIS DRAWING AND THE COPYRIGHTS AND PATENTS THEREIN ARE THE PROPERTY OF NYP ARCHITECTURAL LTD REGISTERED IN ENGLAND AND WALES No. PENDING AND MAY BE USED OR REPRODUCED ONLY UNDER CONTRACT.
2. CONTRACTORS AND SUB-CONTRACTORS MUST CHECK AND AGREE ALL DIMENSIONS BEFORE PREPARING SHOP DRAWINGS OR COMMENCING WORK ON SITE
3. CONTRACTORS ARE RESPONSIBLE FOR INFORMING THE DESIGNER OF ANY DISCREPANCY DISCOVERED ON THIS DRAWING OR BETWEEN THIS DRAWING AND ANY OTHER RELATED DOCUMENT ISSUED UNDER THE STANDARD FORM OF CONTRACT IN RESPECT OF THE WORK.
4. WRITTEN DIMENSIONS ONLY ARE TO BE USED FROM THIS DRAWING. IF IN ANY DOUBT ASK FOR CLARIFICATION.

Revisions.

Date	Suffix	Description


Notes.




High Barn

High Royd Farm

SITE PLAN SCALE 1:200

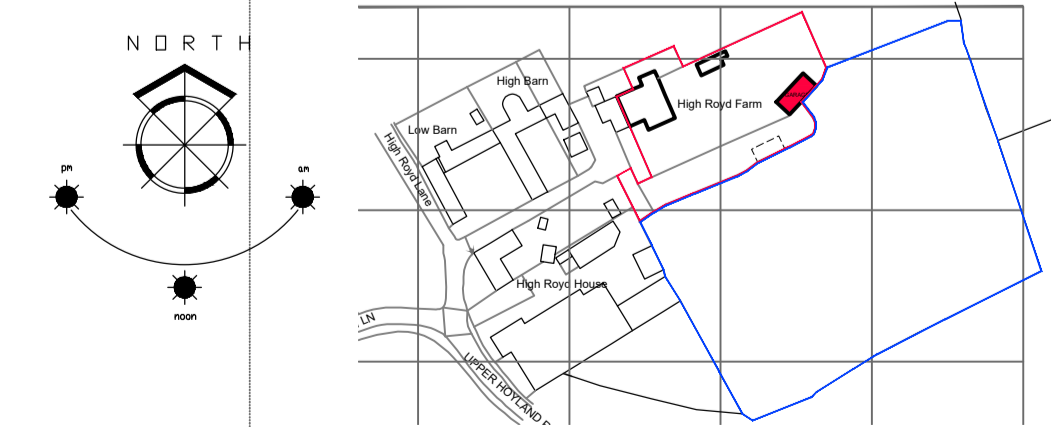

LOCATION PLAN SCALE 1:2500

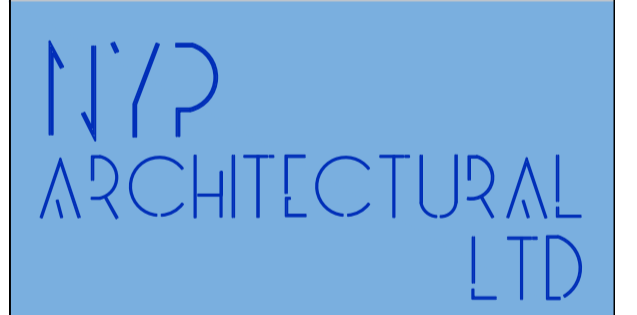

BBIC, INNOVATION WAY, BARNSELY, S75 1JL.
Tel: 01226 200989. E: scott@nypas.co.uk

Project.
**HIGH ROYD FARM
HOYLAND
BARNSELY
S74-9NW**

Drawing Title.
**GARAGE
PLAN & ELEVATIONS
& SITE PLAN AS
PROPOSED**

Client.
C. HAMER

Date.
AUG 2025

Scale.
AS INDICATED

Ref.	Dwg. No.	Rev.
2025/79	04	A