






Front Elevation

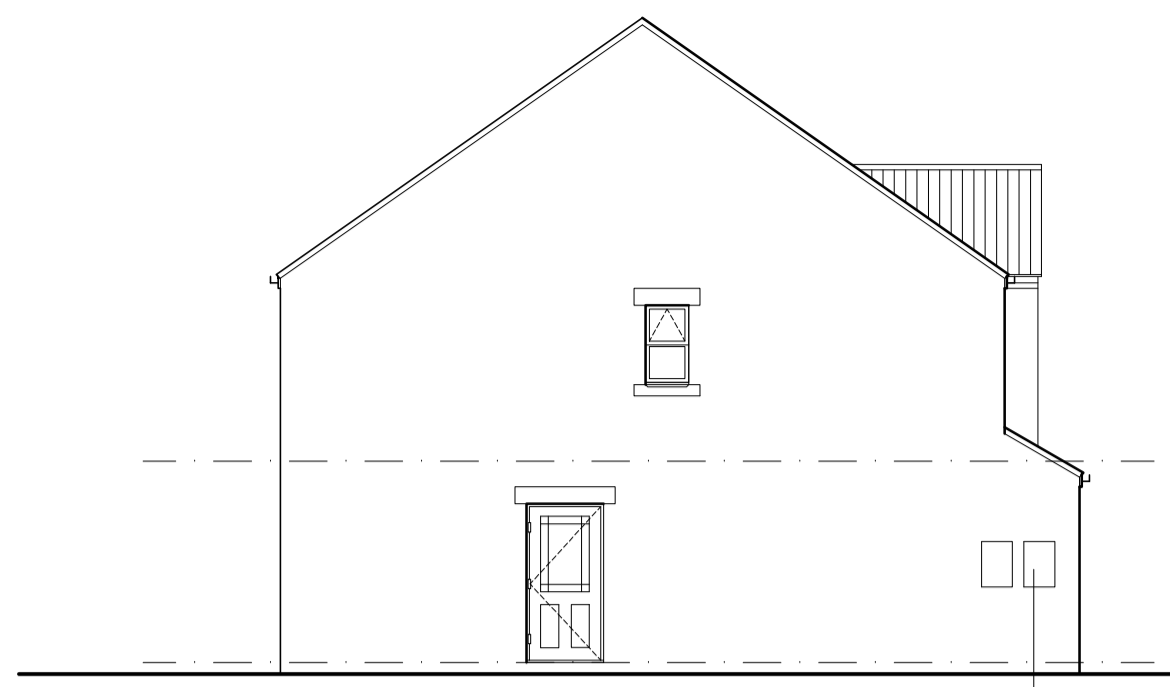


Side Elevation

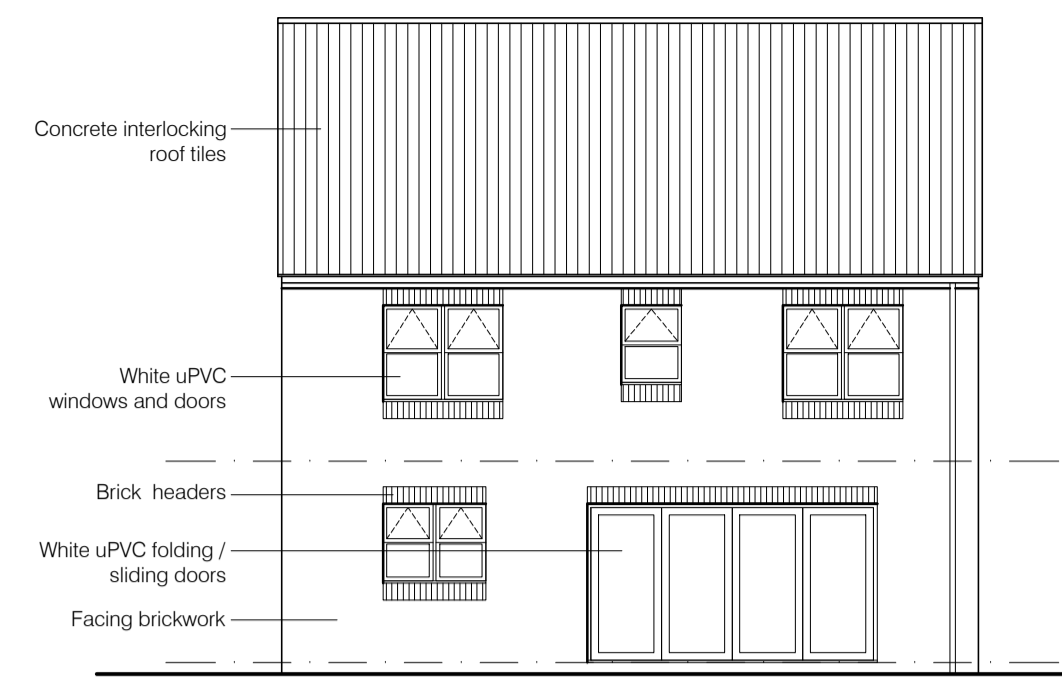


Rear Elevation

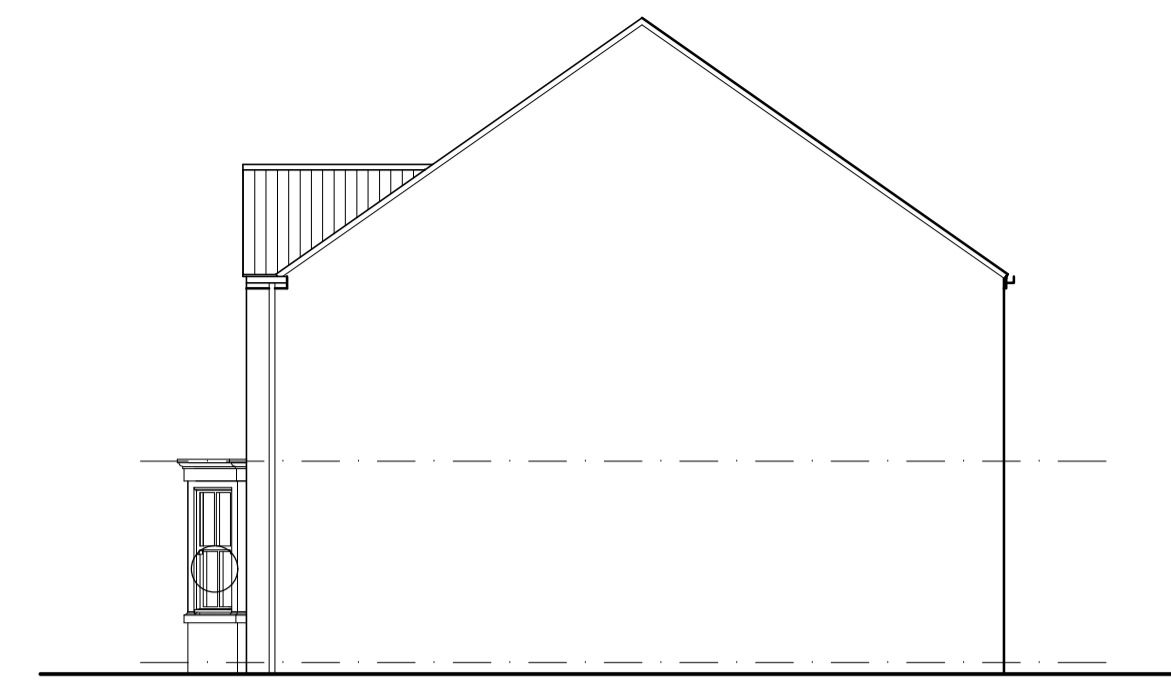


Side Elevation

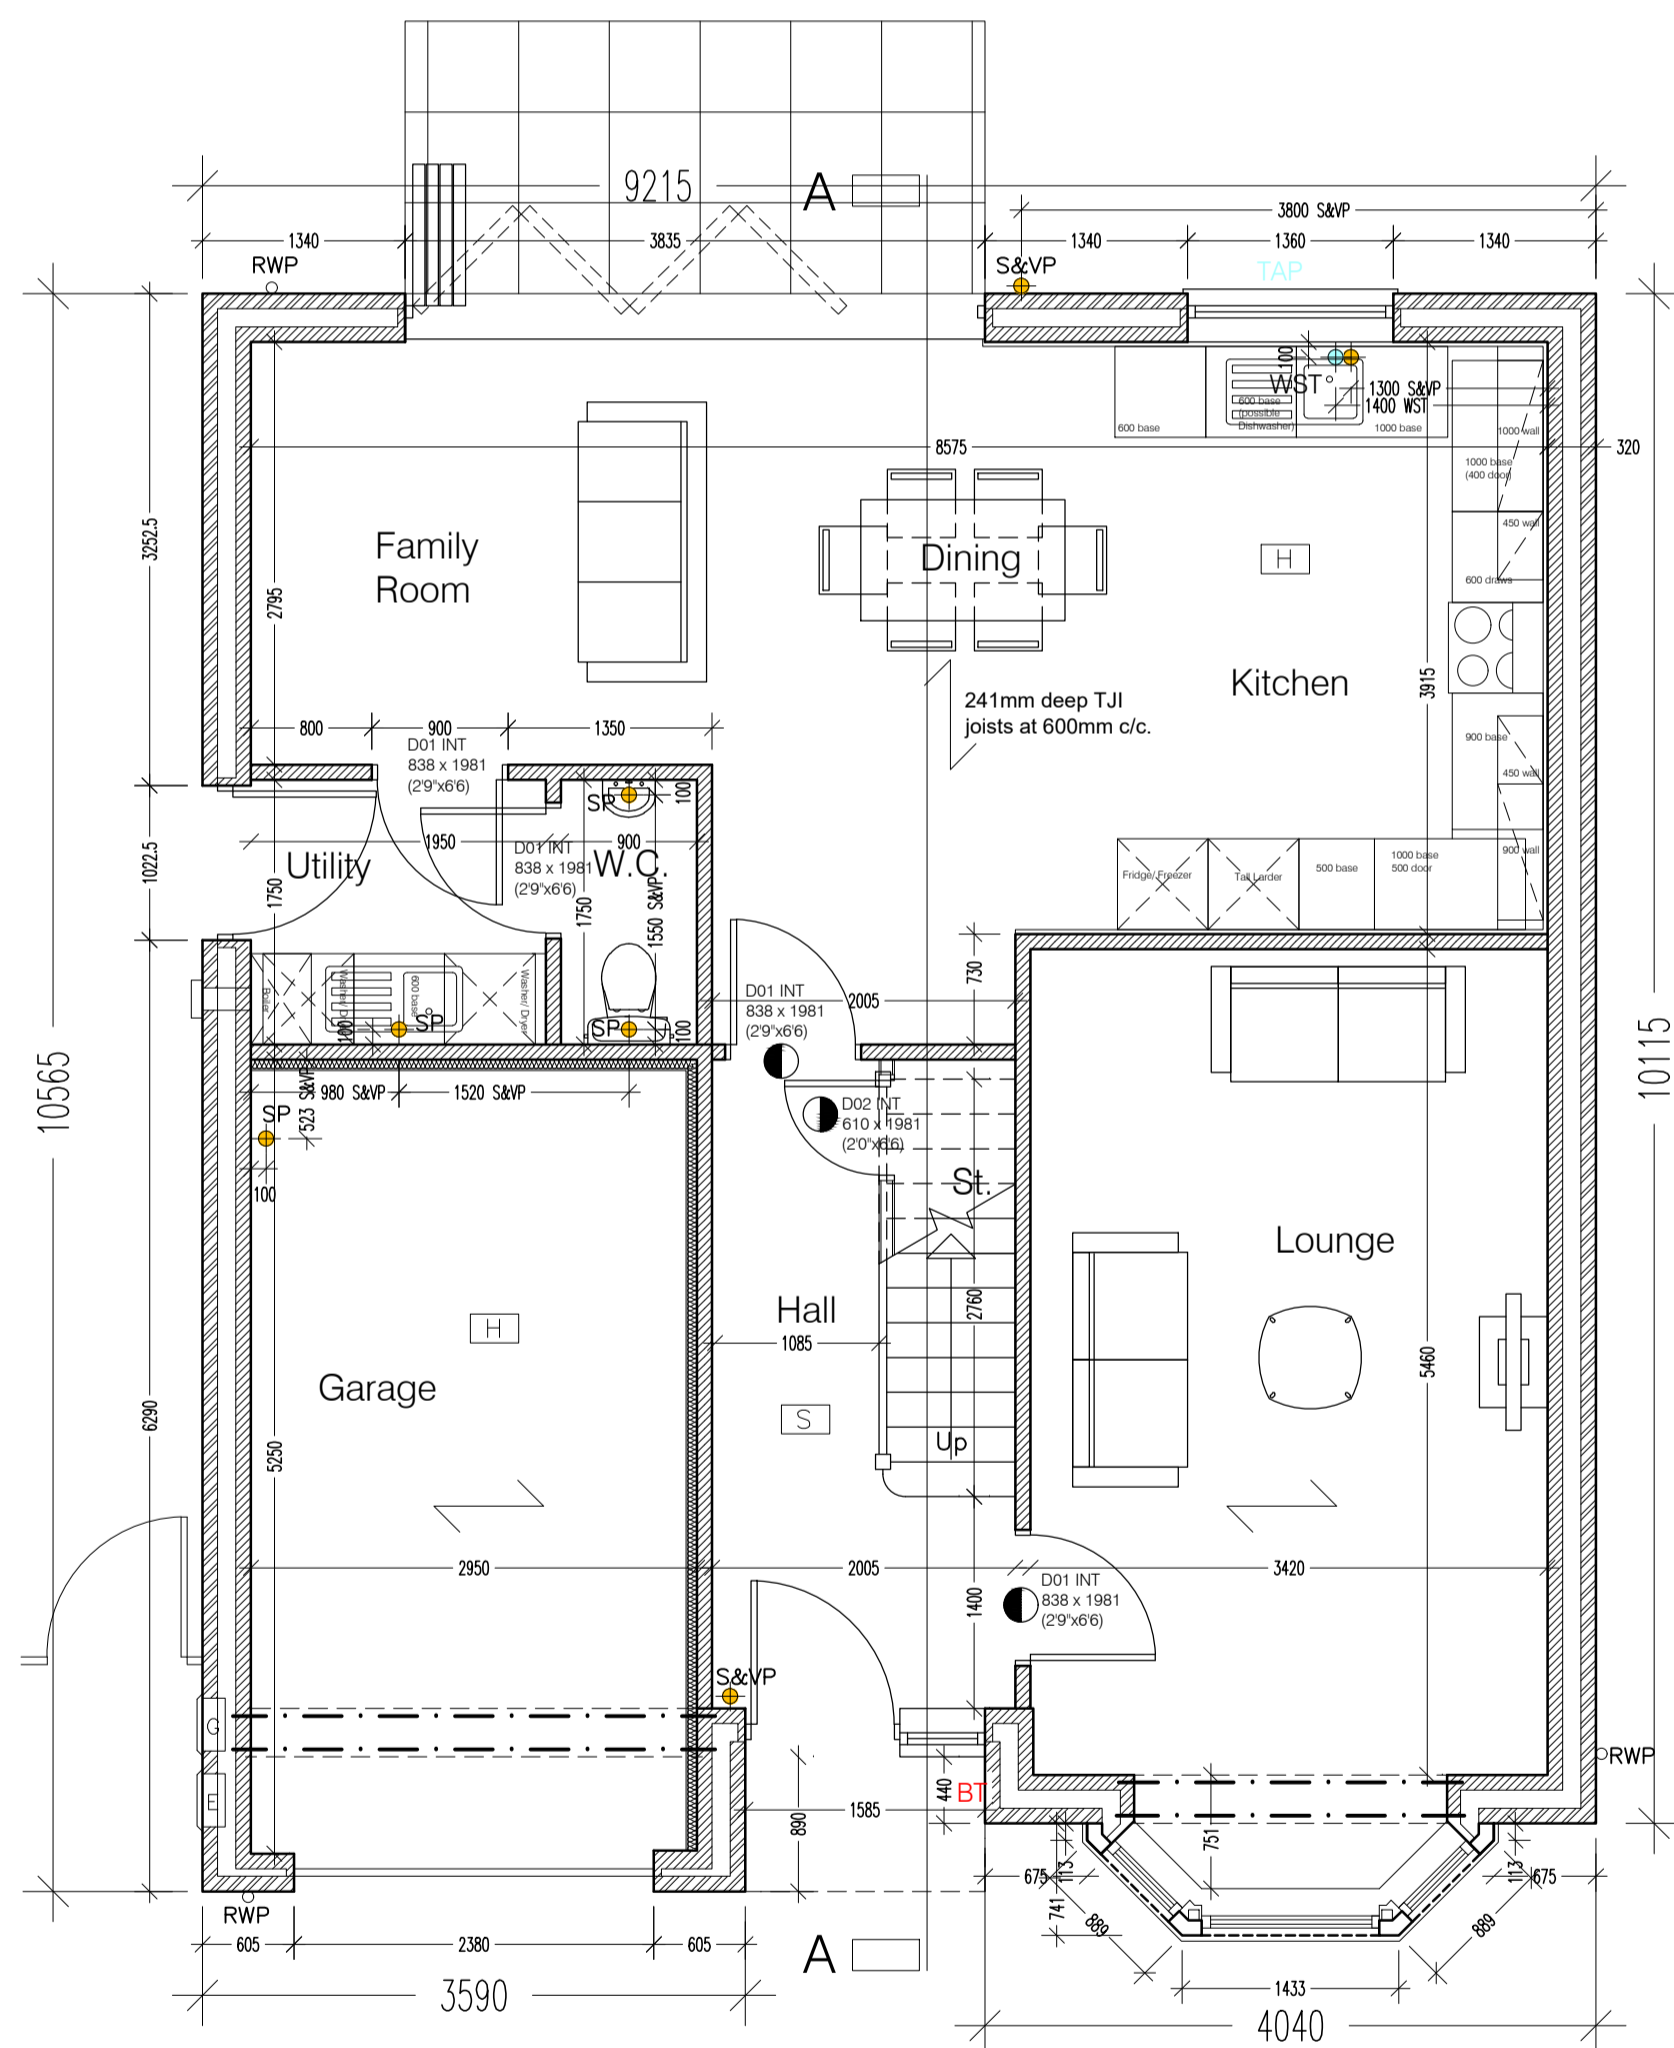

Ground Floor Plan

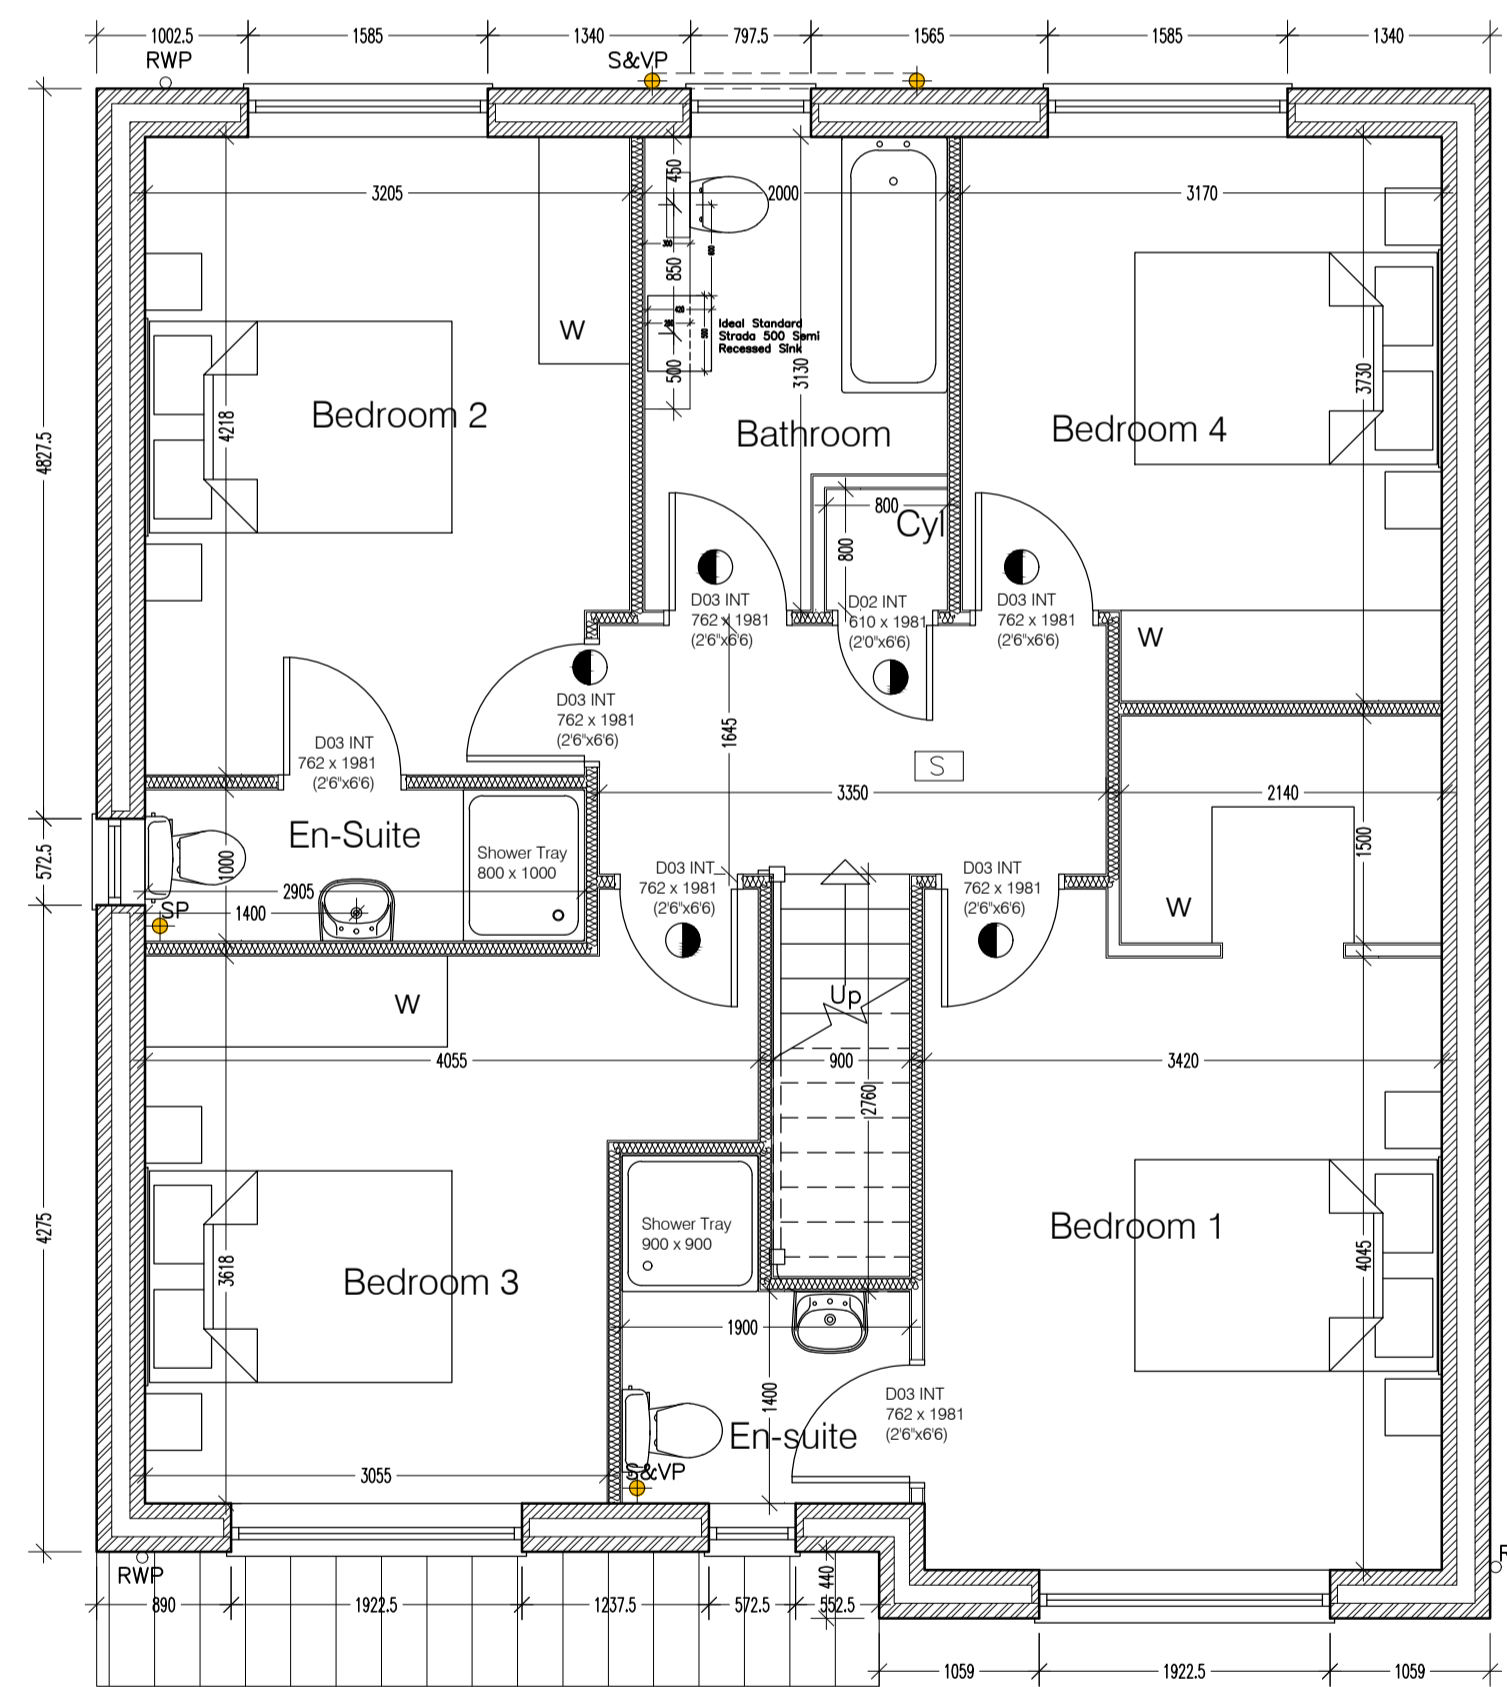

First Floor Plan

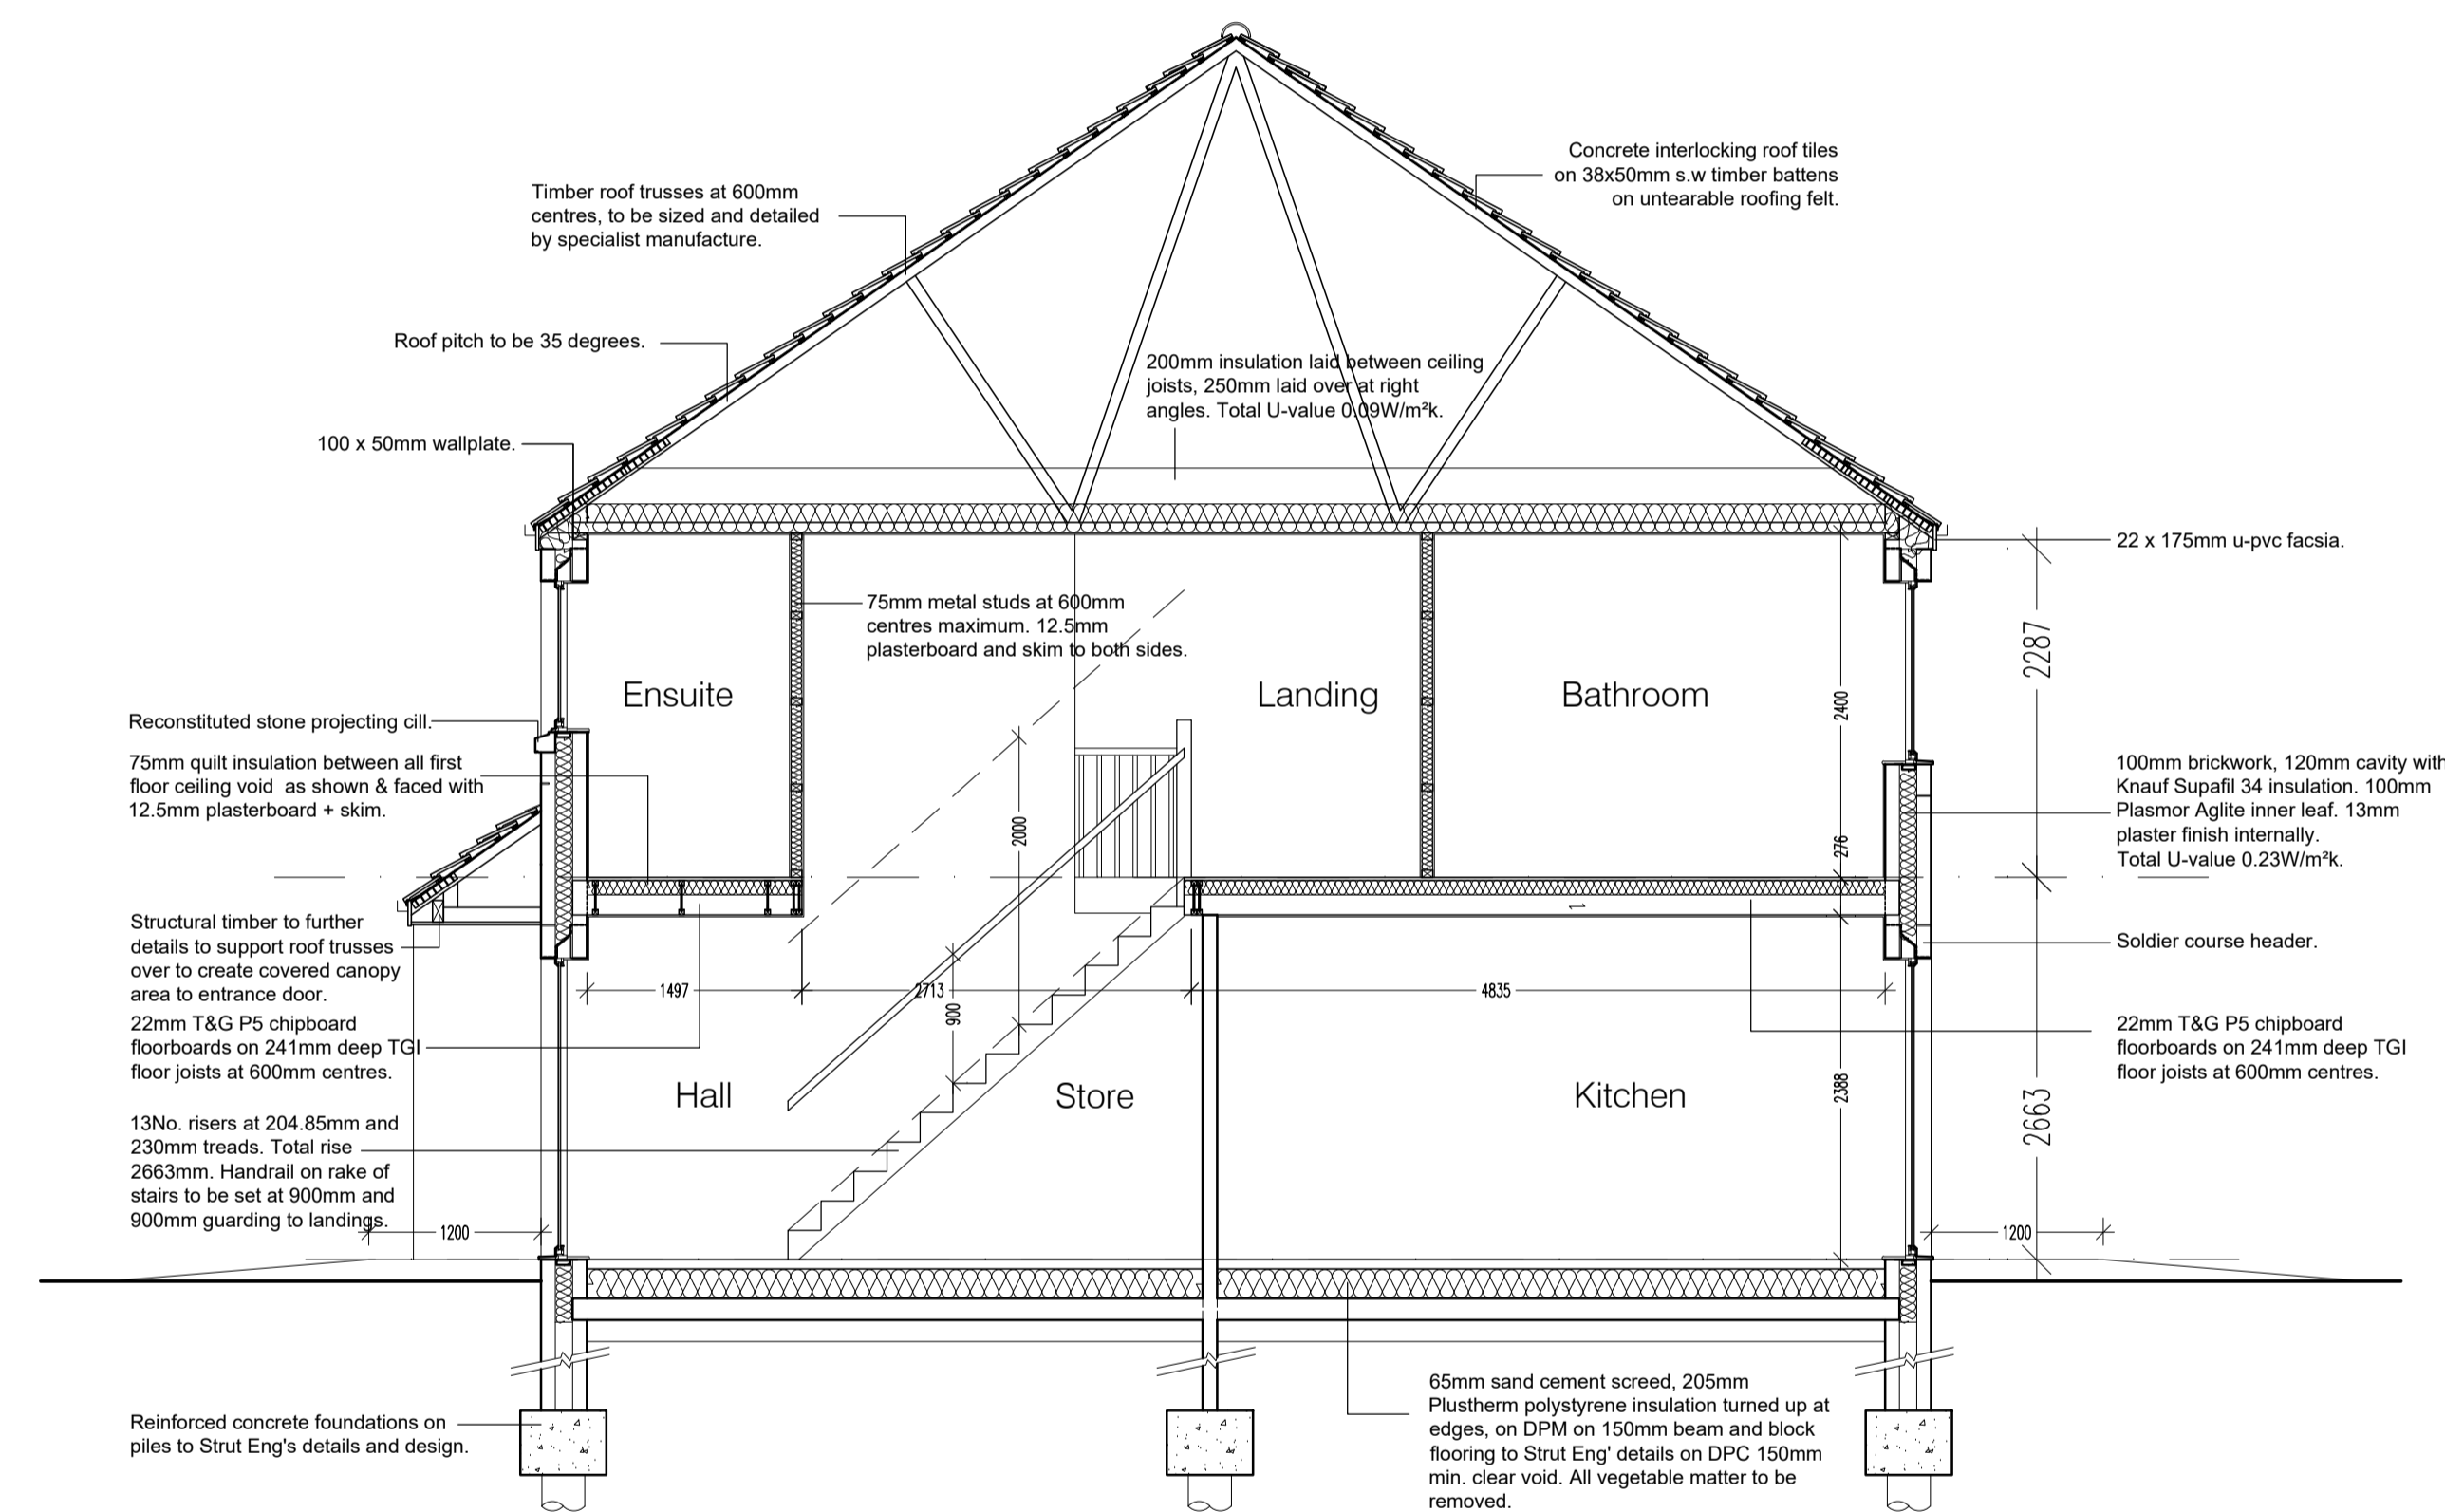

Section A-A

Rev D 7th Jan '25 Artstone Head and cill updated on gables.  
 Rev C 21st Jul '23 Wall Cavity updated to 120mm cavity  
 Rev B 22nd Jun '22 SWP positions amended and Gully removed.  
 Rev A 16th Nov '21 Alterations to layout.

Project: Saul Homes Standard House Types

Title: House Type 'Mulberry' Ground and First Floor Plan Elevations & Section A-A

Scales: 1:50/100@A1 Drawn: PU Date: 11/19 Checked:

Drawing no: SH / ST / 40 Rev: D

Burntwood Office Park Common Road Brierley Barnsley S72 9ET  
 T: 01226 707090 F: 01226 707091 info@saulhomes.co.uk www.saulhomes.co.uk



Residential Development at Doncaster Road, Darfield, Barnsley

Type Mulberry - 4 Bedroom 2 storey