






PROPOSED FRONT ELEVATION
SCALE 1:50

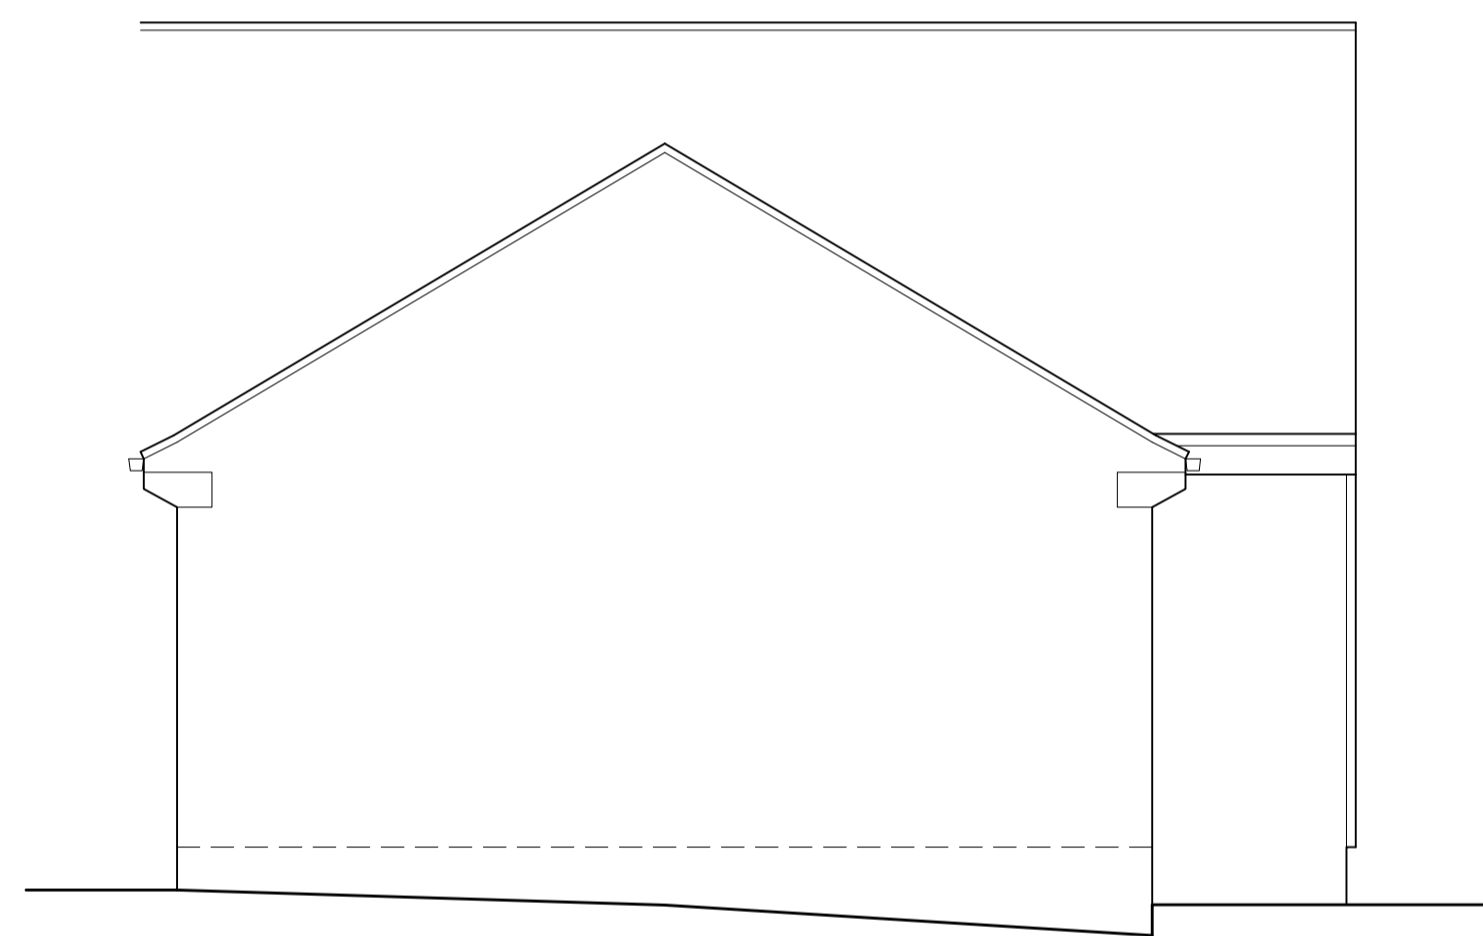


EXISTING SIDE ELEVATION
SCALE 1:50

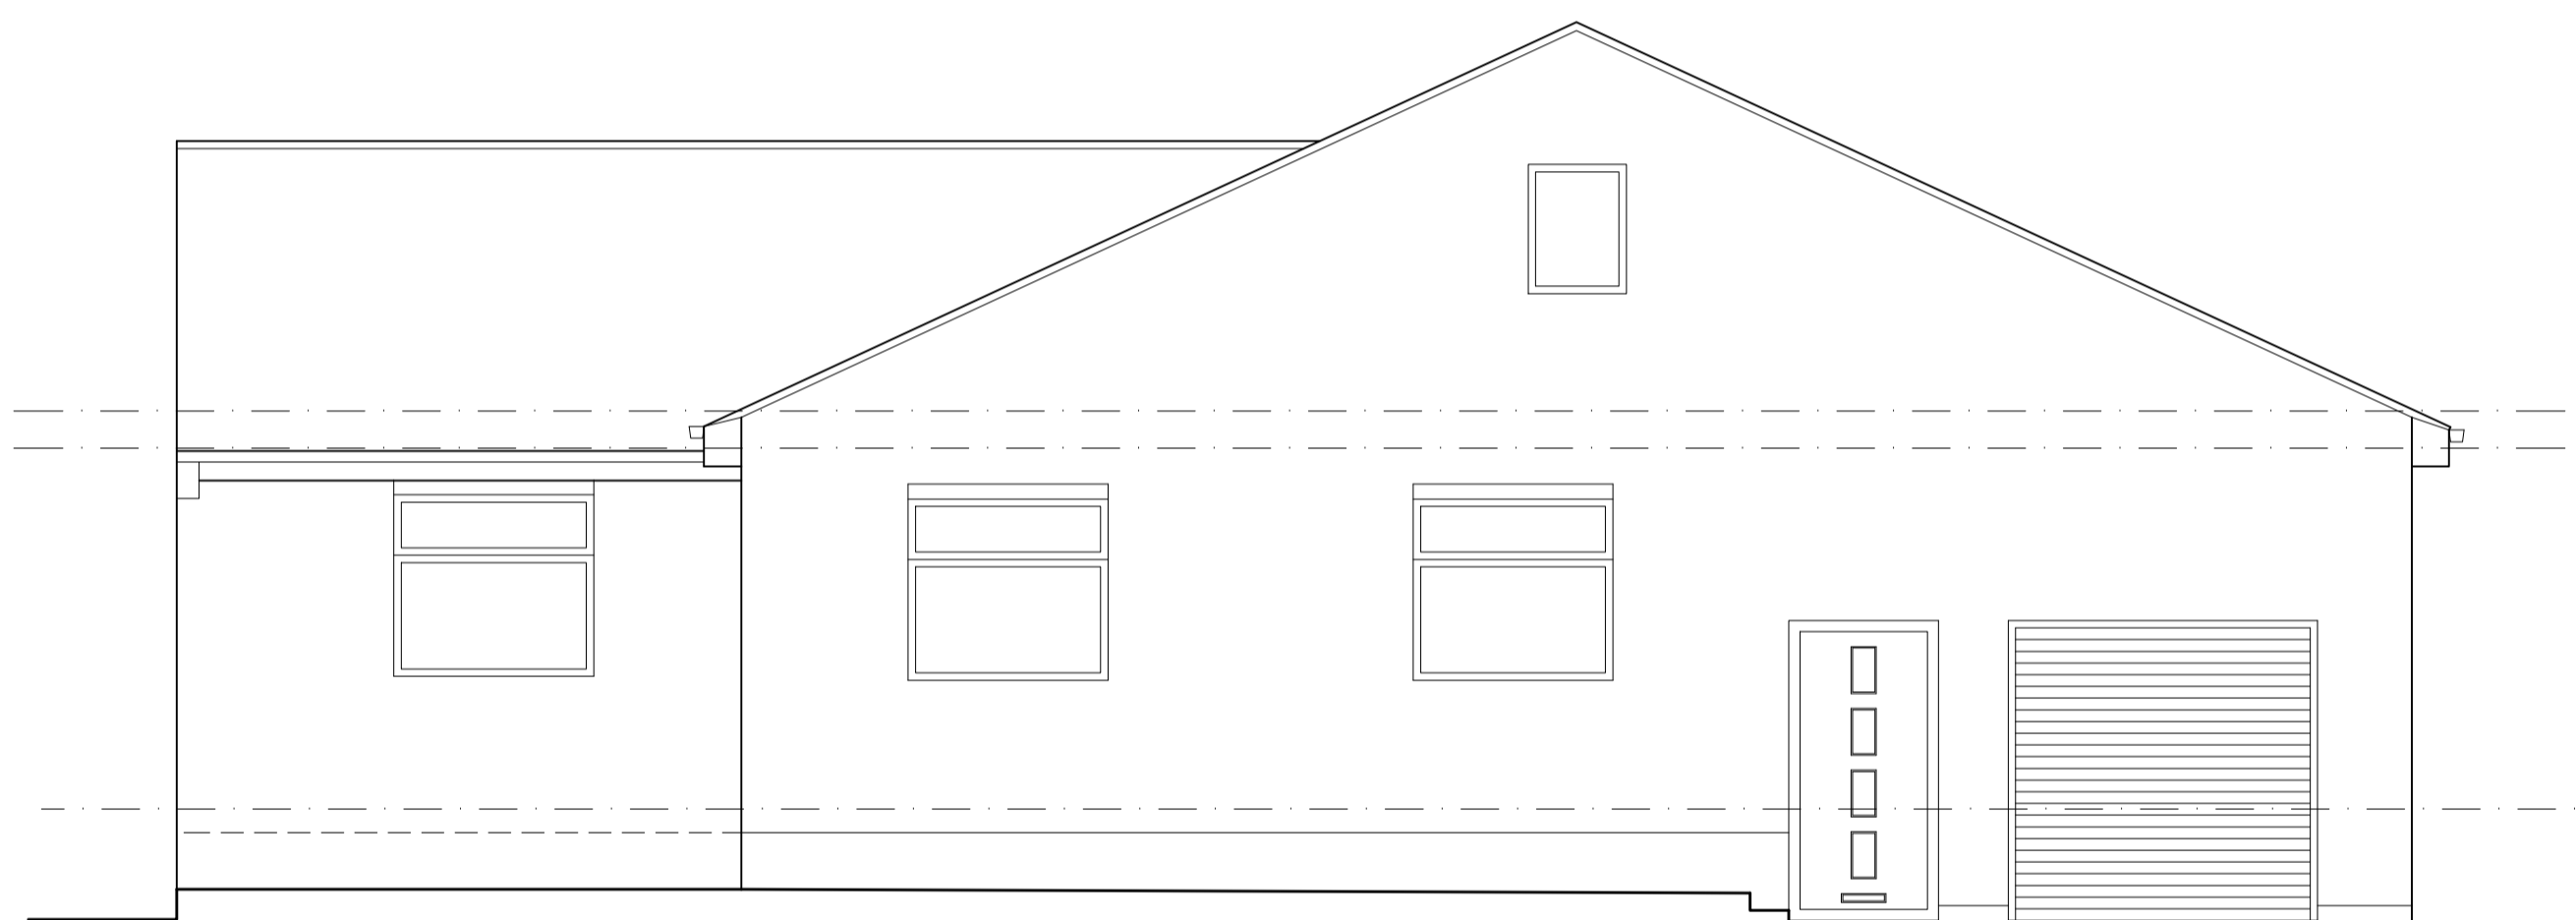

EXISTING FRONT ELEVATION
SCALE 1:50

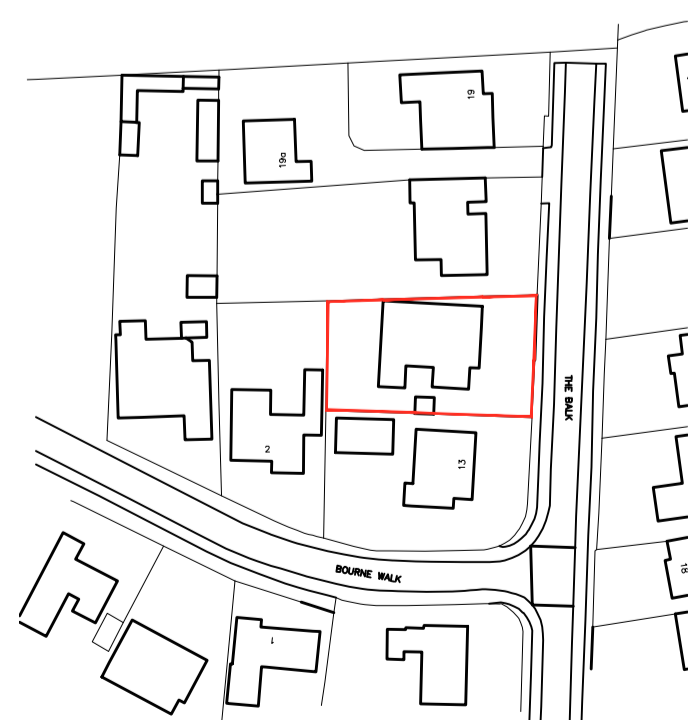

LOCATION PLAN
SCALE 1:1250

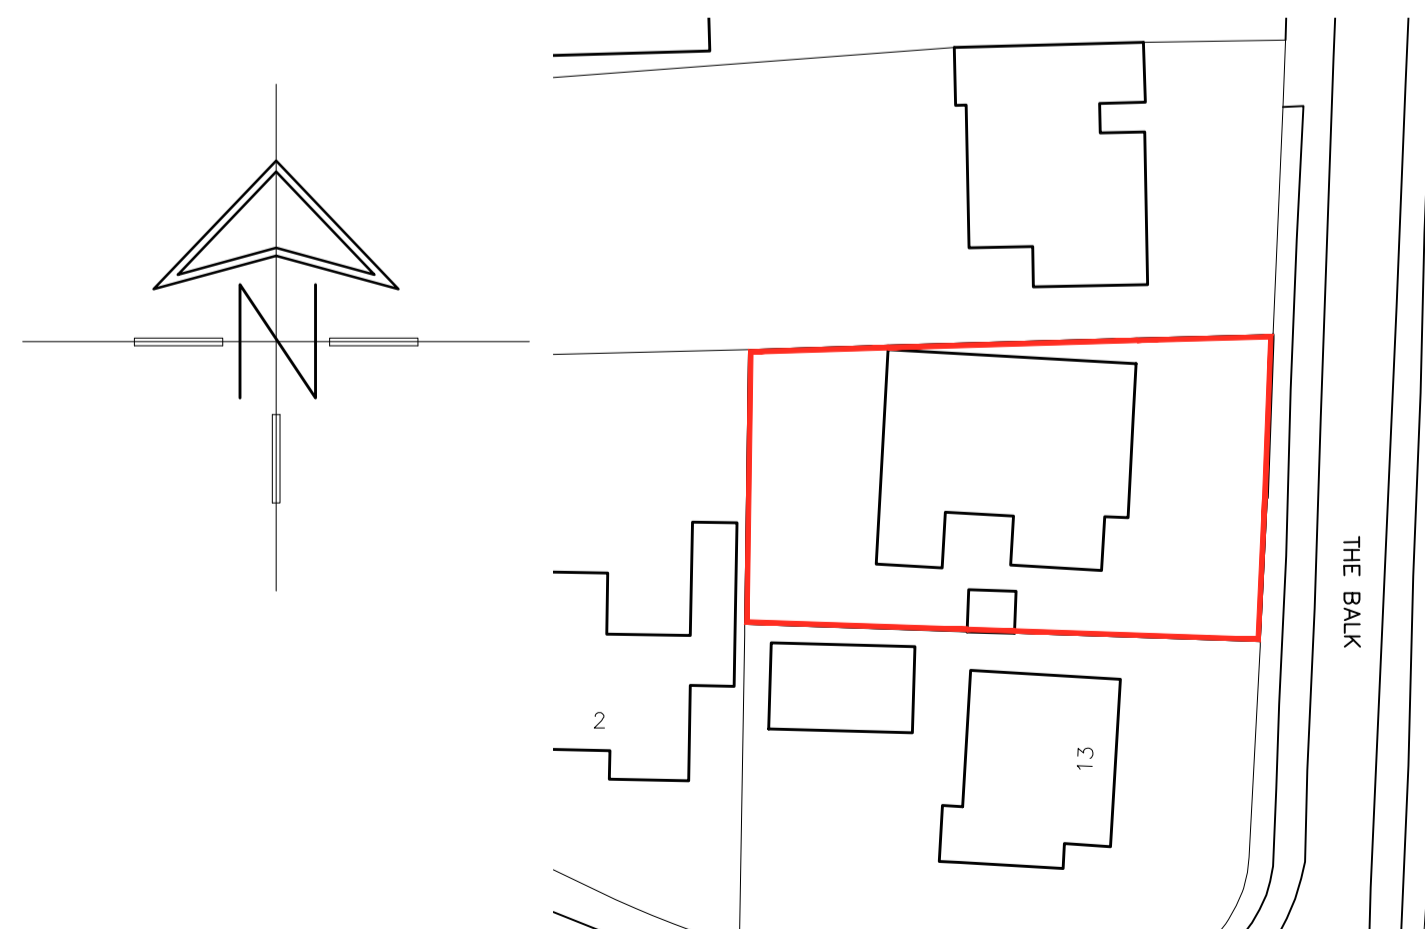

BLOCK PLAN
SCALE 1:500

			OFFICE ONE, 34 VICTORIA ROAD, BARNSELEY, S70 2BU			Phone: 01226 208482 Email: info@whiteaguspартnership.co.uk Web: www.whiteaguspартnership.co.uk		
ARCHITECTURAL SERVICES								
Project: PROPOSED ALTERATIONS AT 15 THE BALK, STAINCROSS BARNSELEY S75 6JJ						Client: MR & MRS BAKER		
Drawing Title: ELEVATION OPTIONS						Date: MAY 2022		Scale: 1:50 & 1:100 @ A1
						Ref. 21-278	Dwg. No. 02	Rev. C
Date	Suffix	Description	Date	Suffix	Description			
27/06/2022	A	REVISED TO CLIENTS REQUIREMENTS						
05/07/2022	B	REVISED TO CLIENTS REQUIREMENTS						
22/08/2022	C	REVISED TO CLIENTS REQUIREMENTS						