

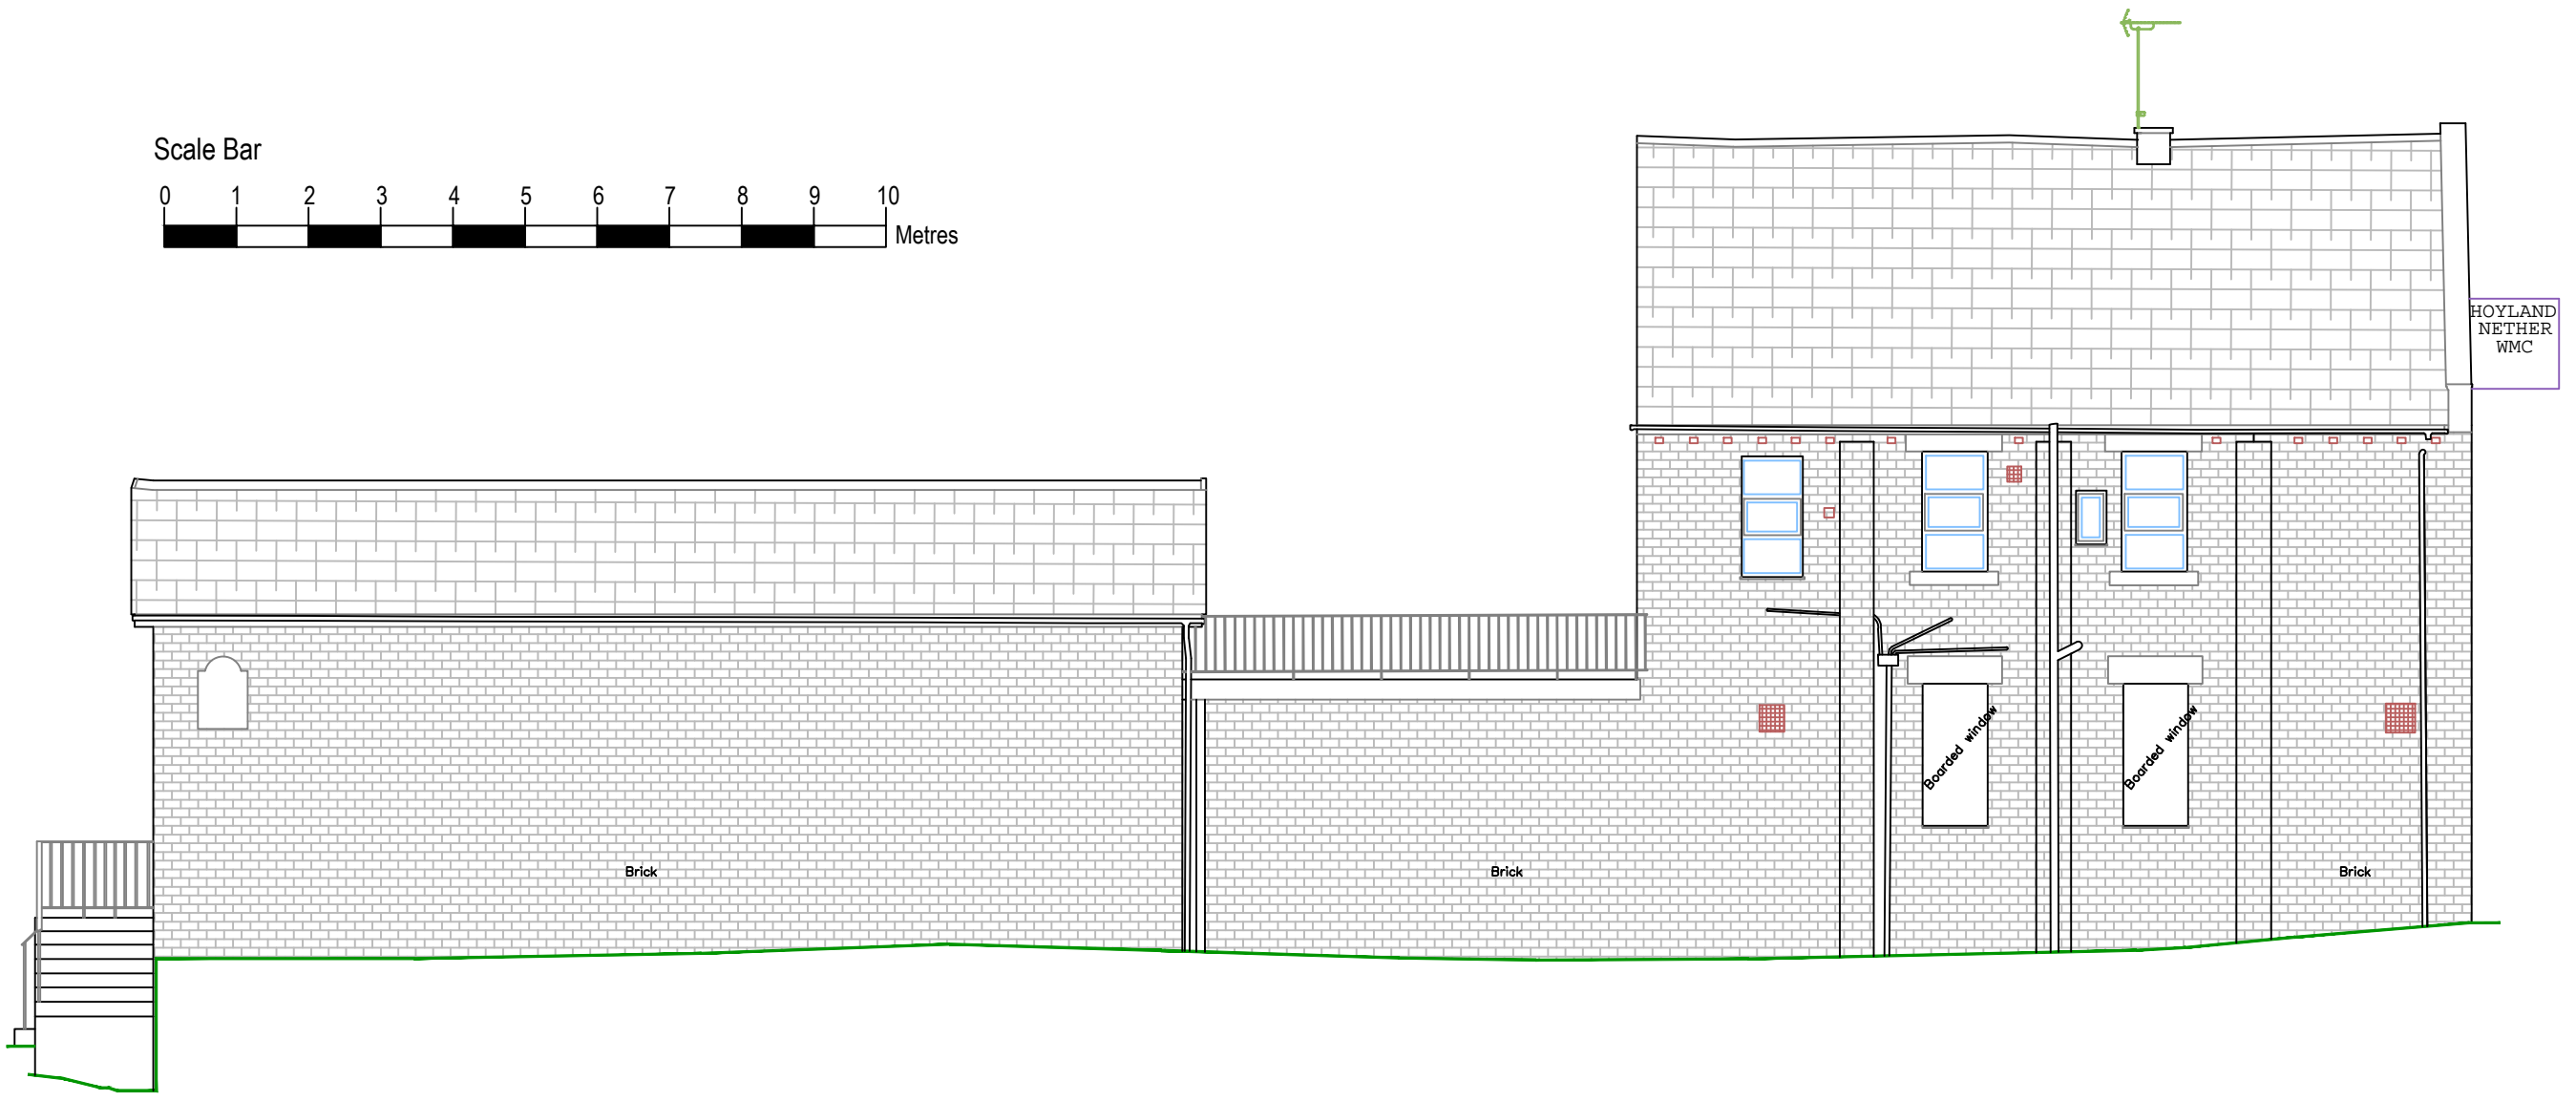


All dimensions must be checked on site and not scaled from this drawing
 © copyright

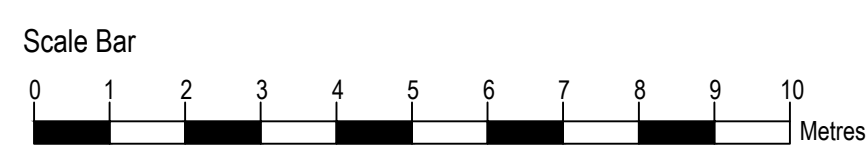


Existing Elevation facing North

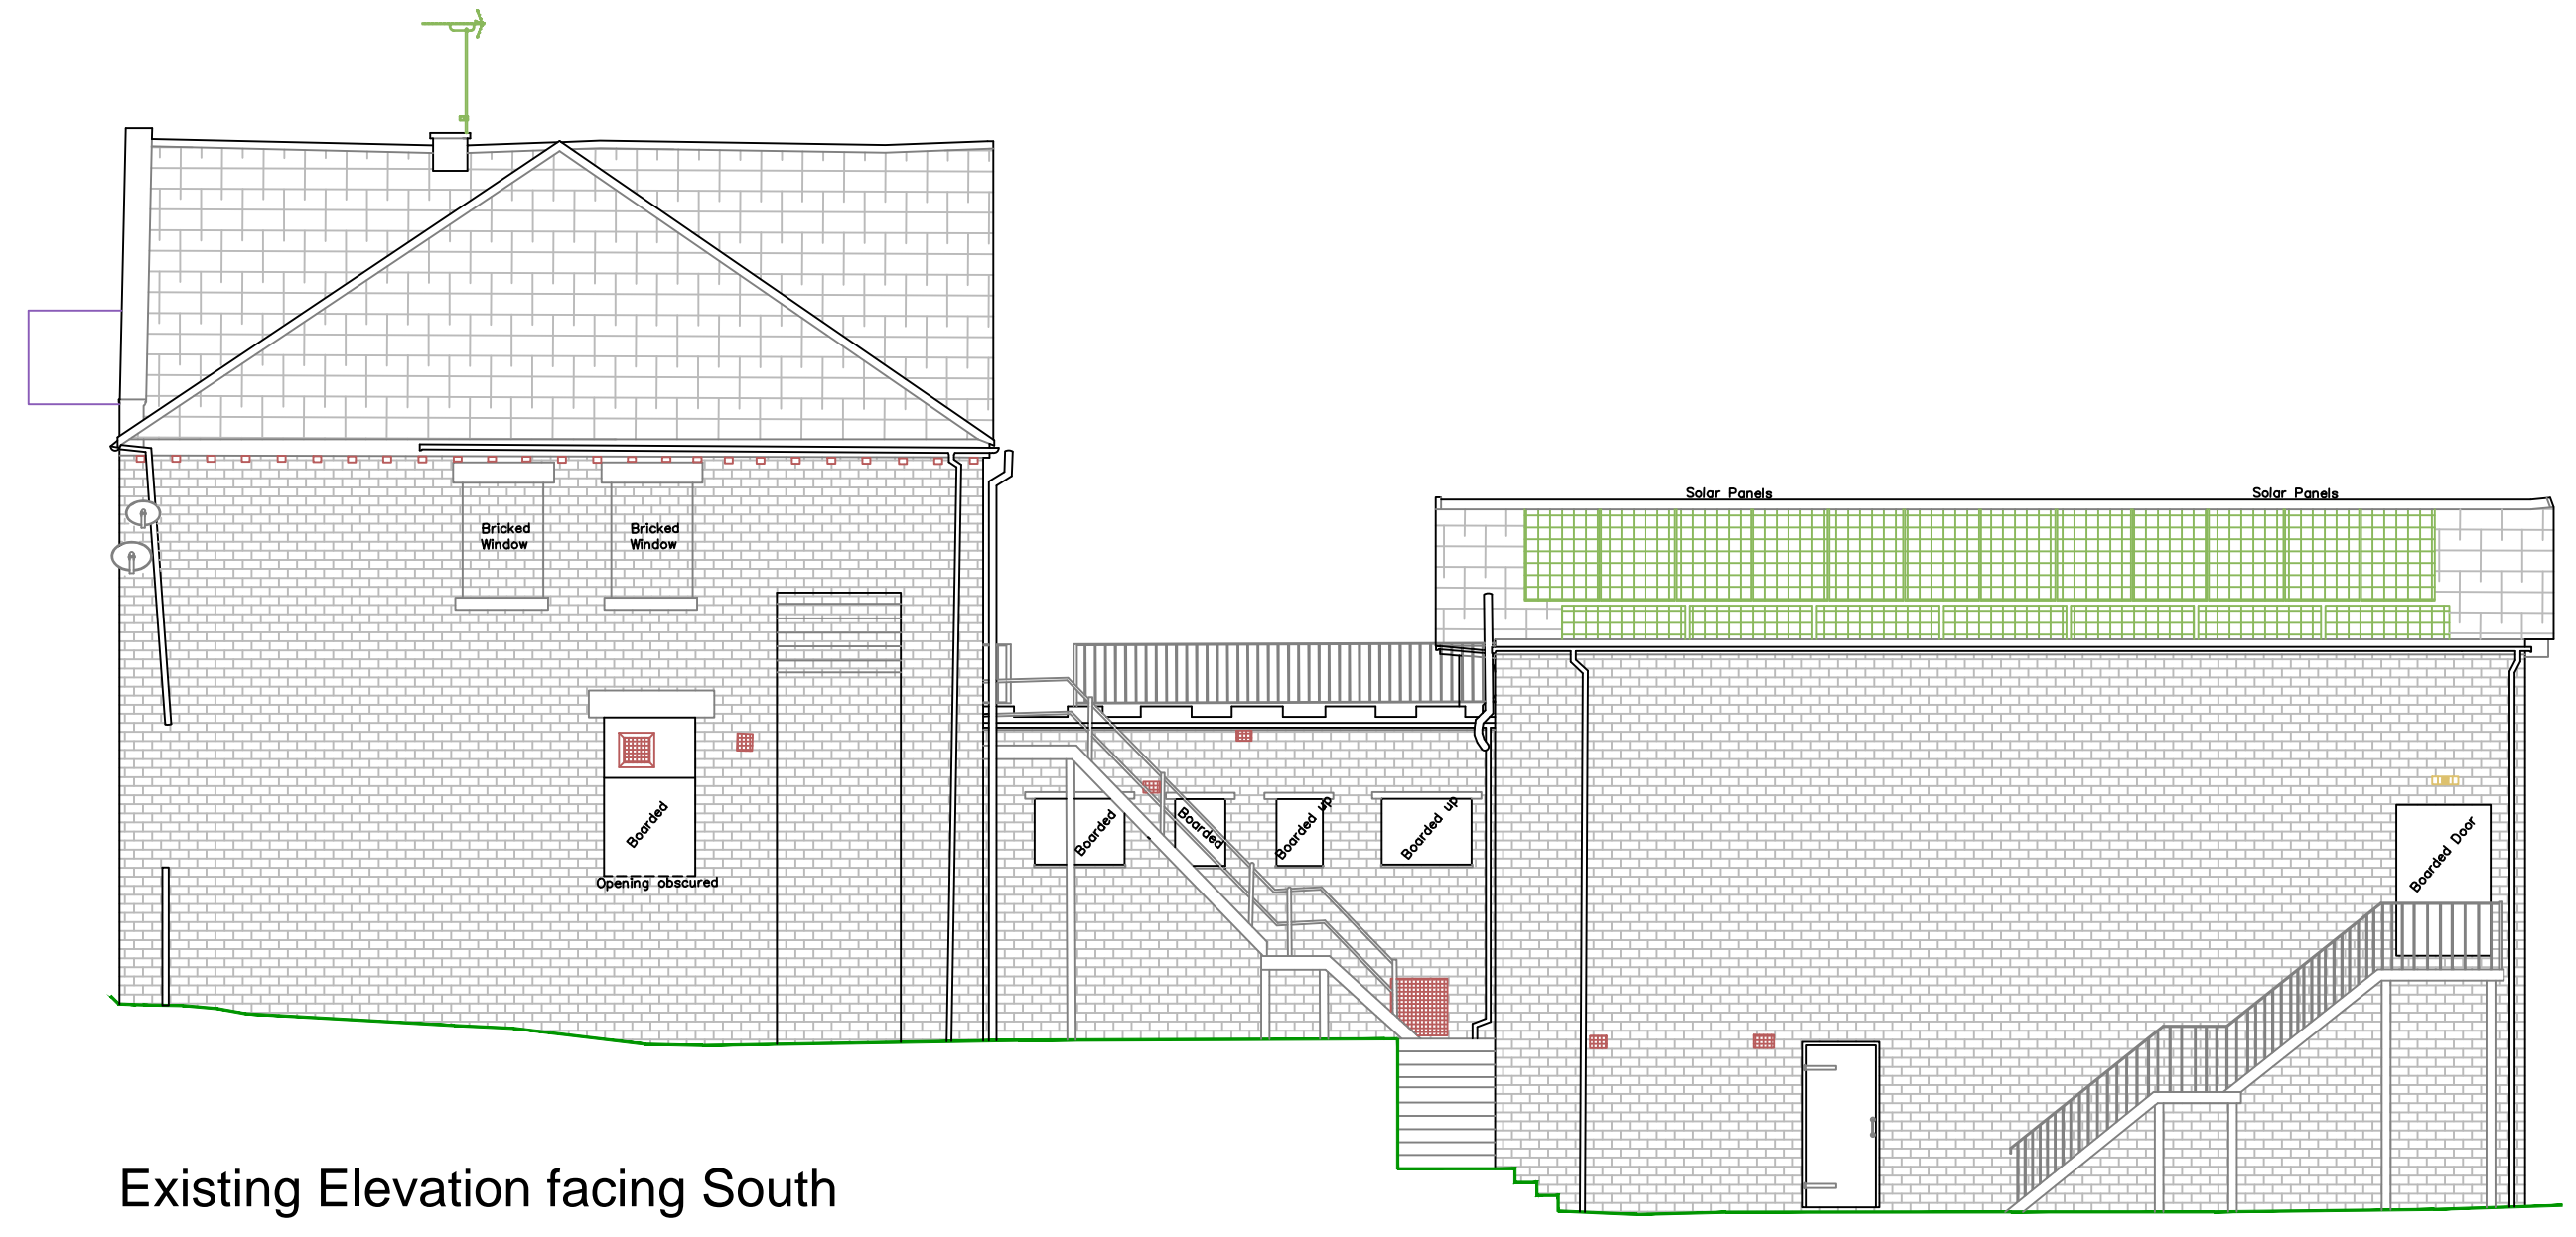


Existing Elevation facing South

Scale Bar

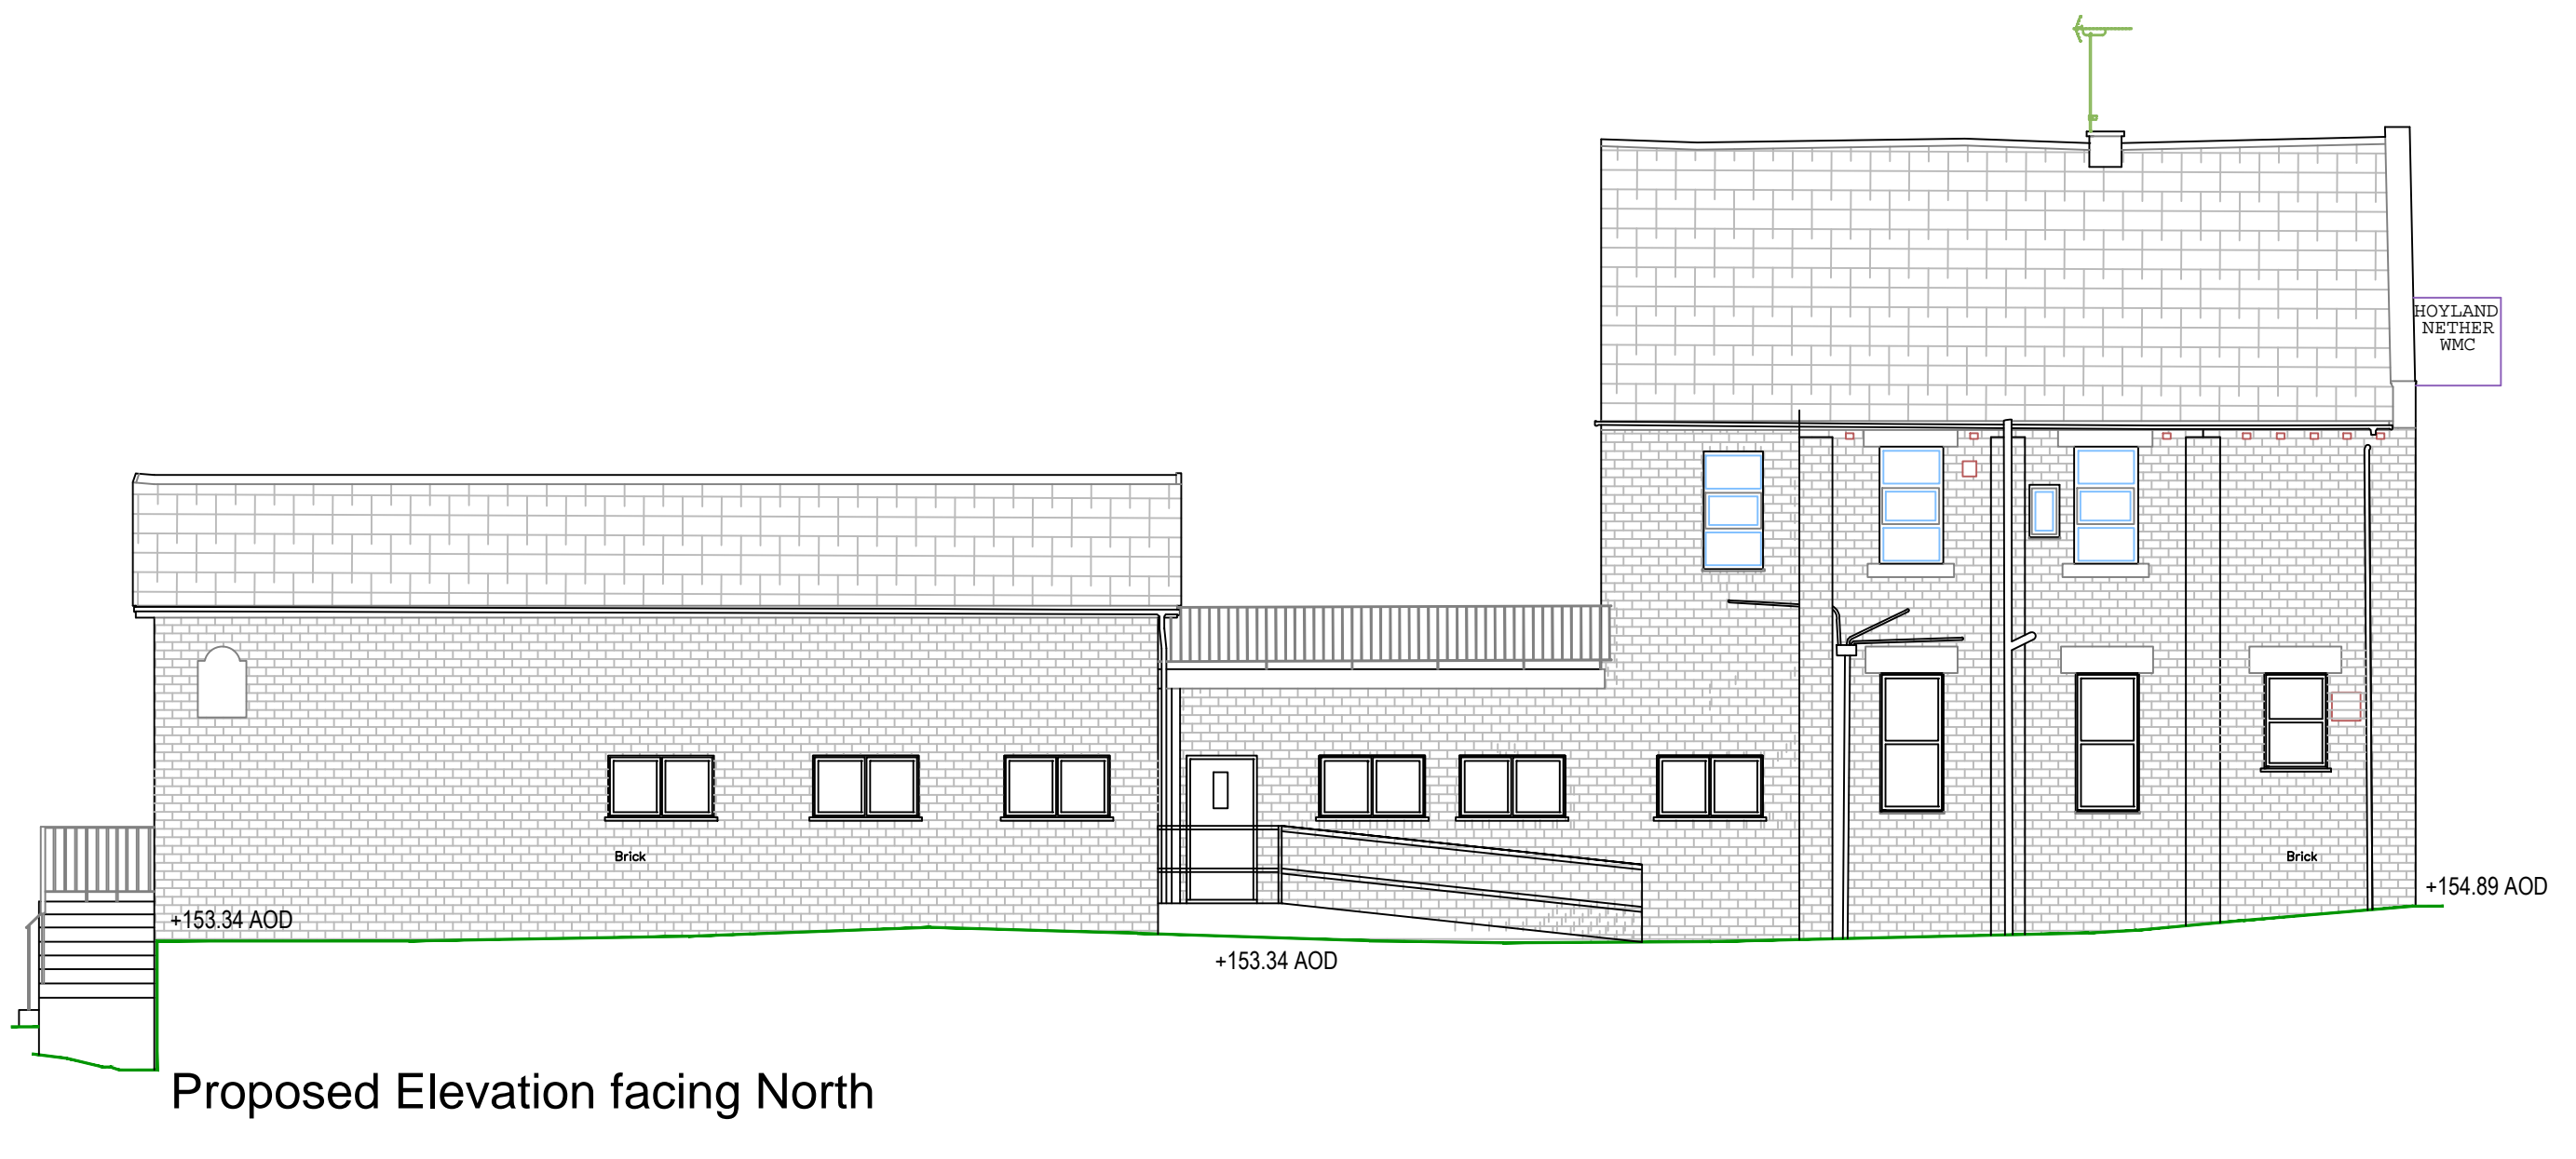

Proposed Elevation facing North

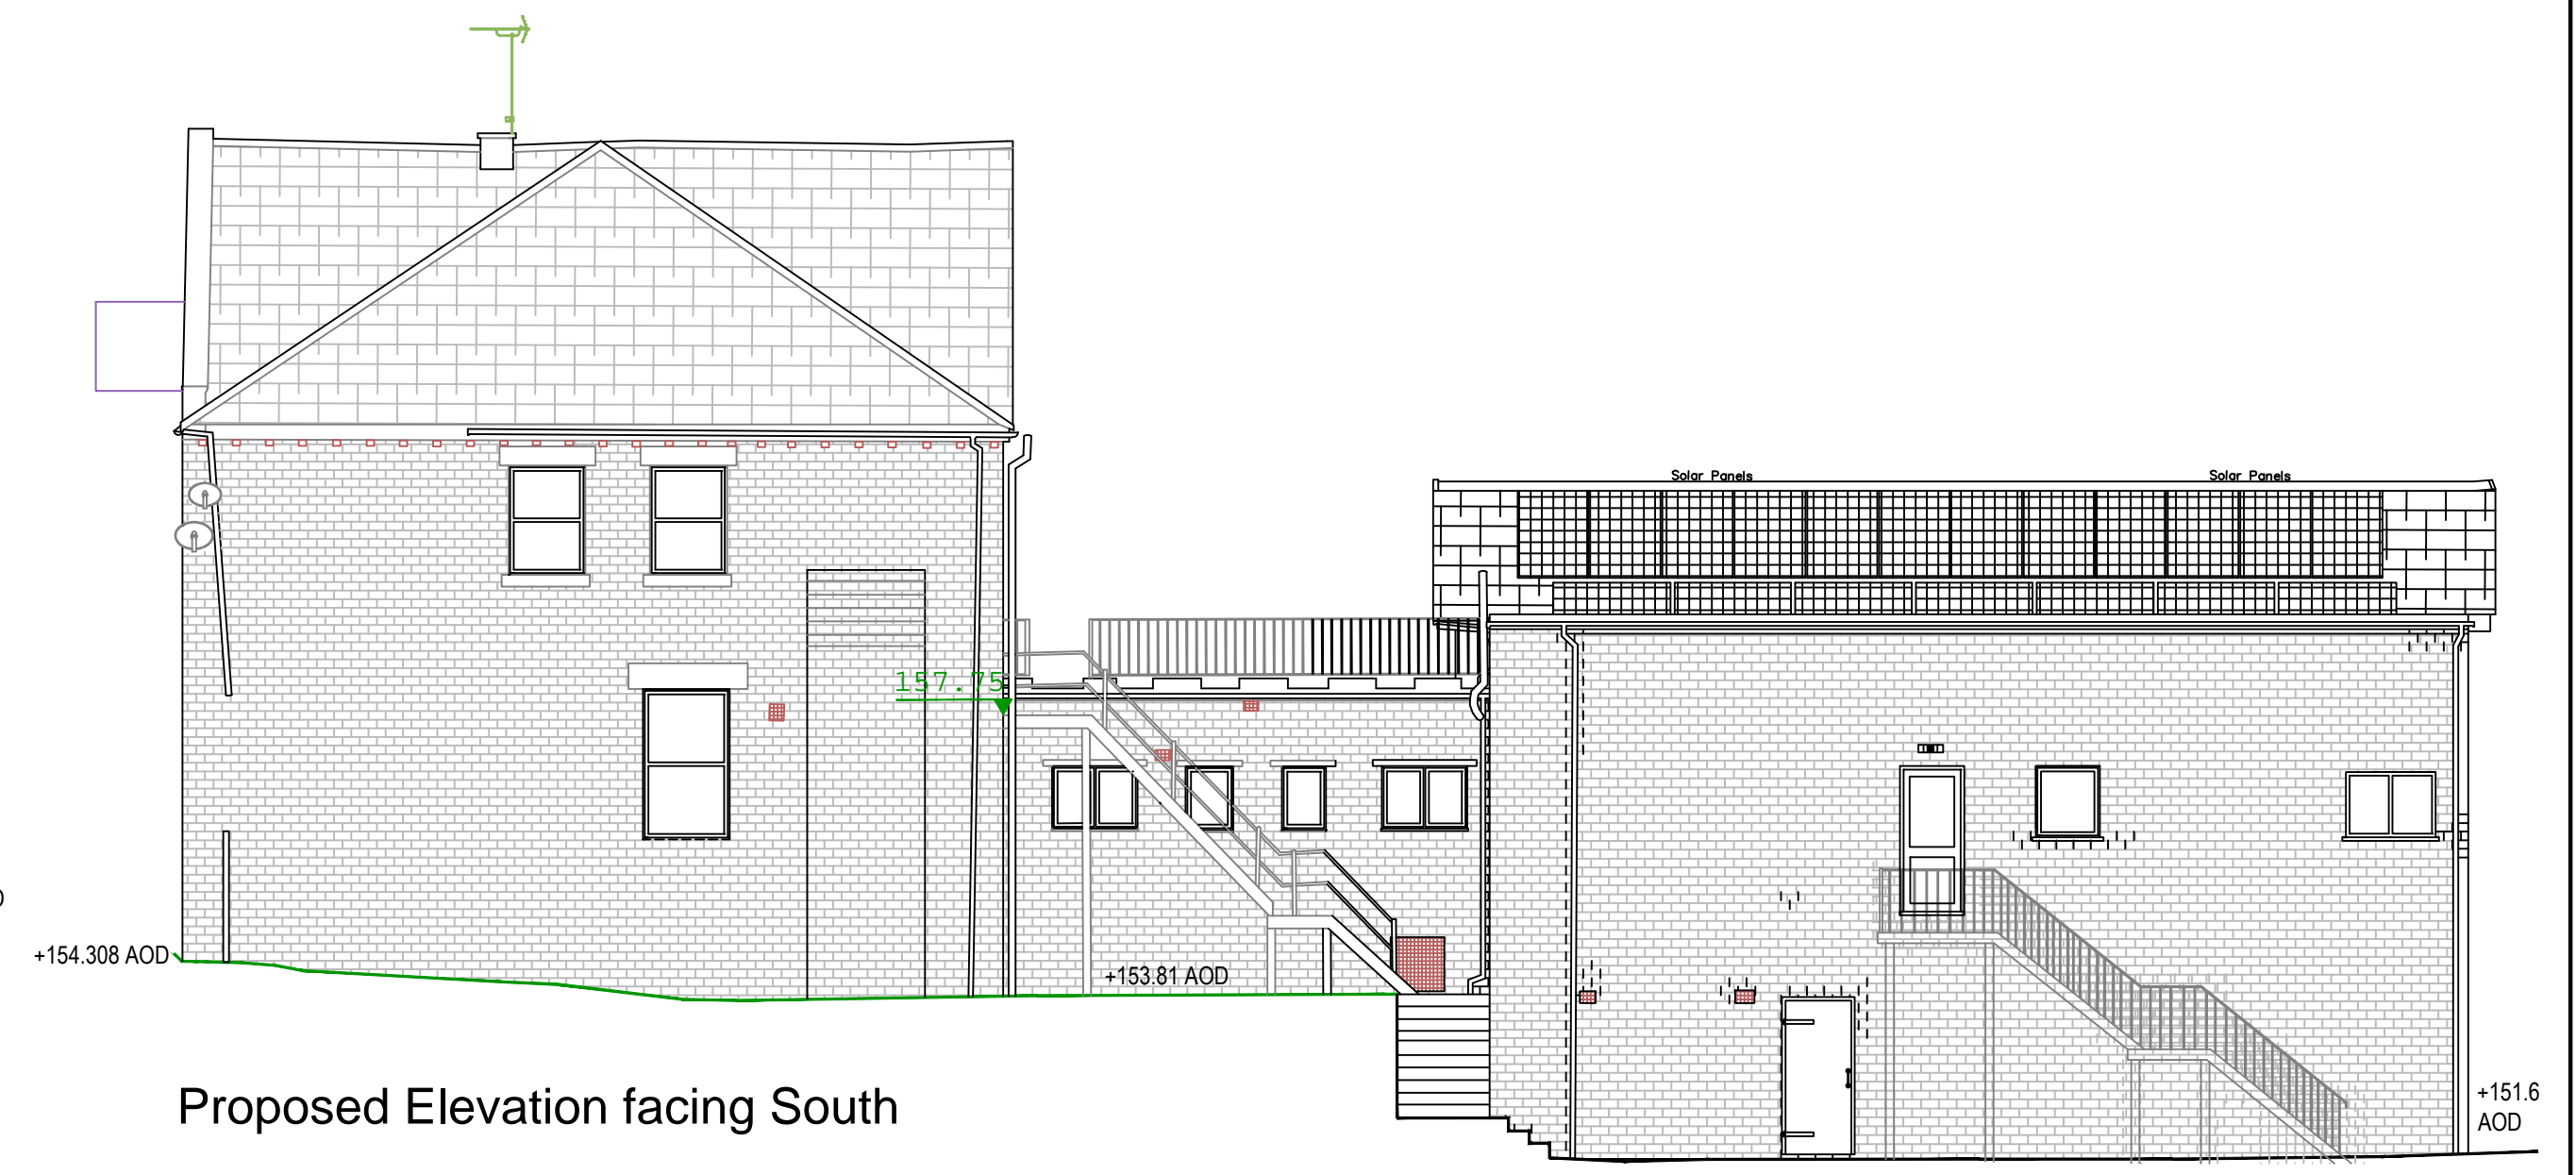

Proposed Elevation facing South

Date	Revisions
A 18.2.26	New window shown on south elevation

piercy design

Architects ■ Designers ■ Project Managers ■ Planning Supervisors

The Chapel
 Bridge Street
 Driffield
 YO25 6DA

Telephone: 01482 326415
 Fax: 01482 218001
 E-mail: user@piercydesign.co.uk

Client
Continental Gold

Job Title
Proposed Residential Development (C3), Hoyland Club, 2 Broad Street, Hoyland, Barnsley

Drawing Title
Existing & Proposed Elevations

Status	Planning	
Date	June 2025	Scale 1:100 @ A1
Drawn	Checked	Approved
Drg No.	2025-12/P04	Rev. A