




GENERAL NOTES:

Drawing copyright of DS&L Property Consulting Ltd.

Dimensions should be checked and verified on site prior to any construction or alteration.

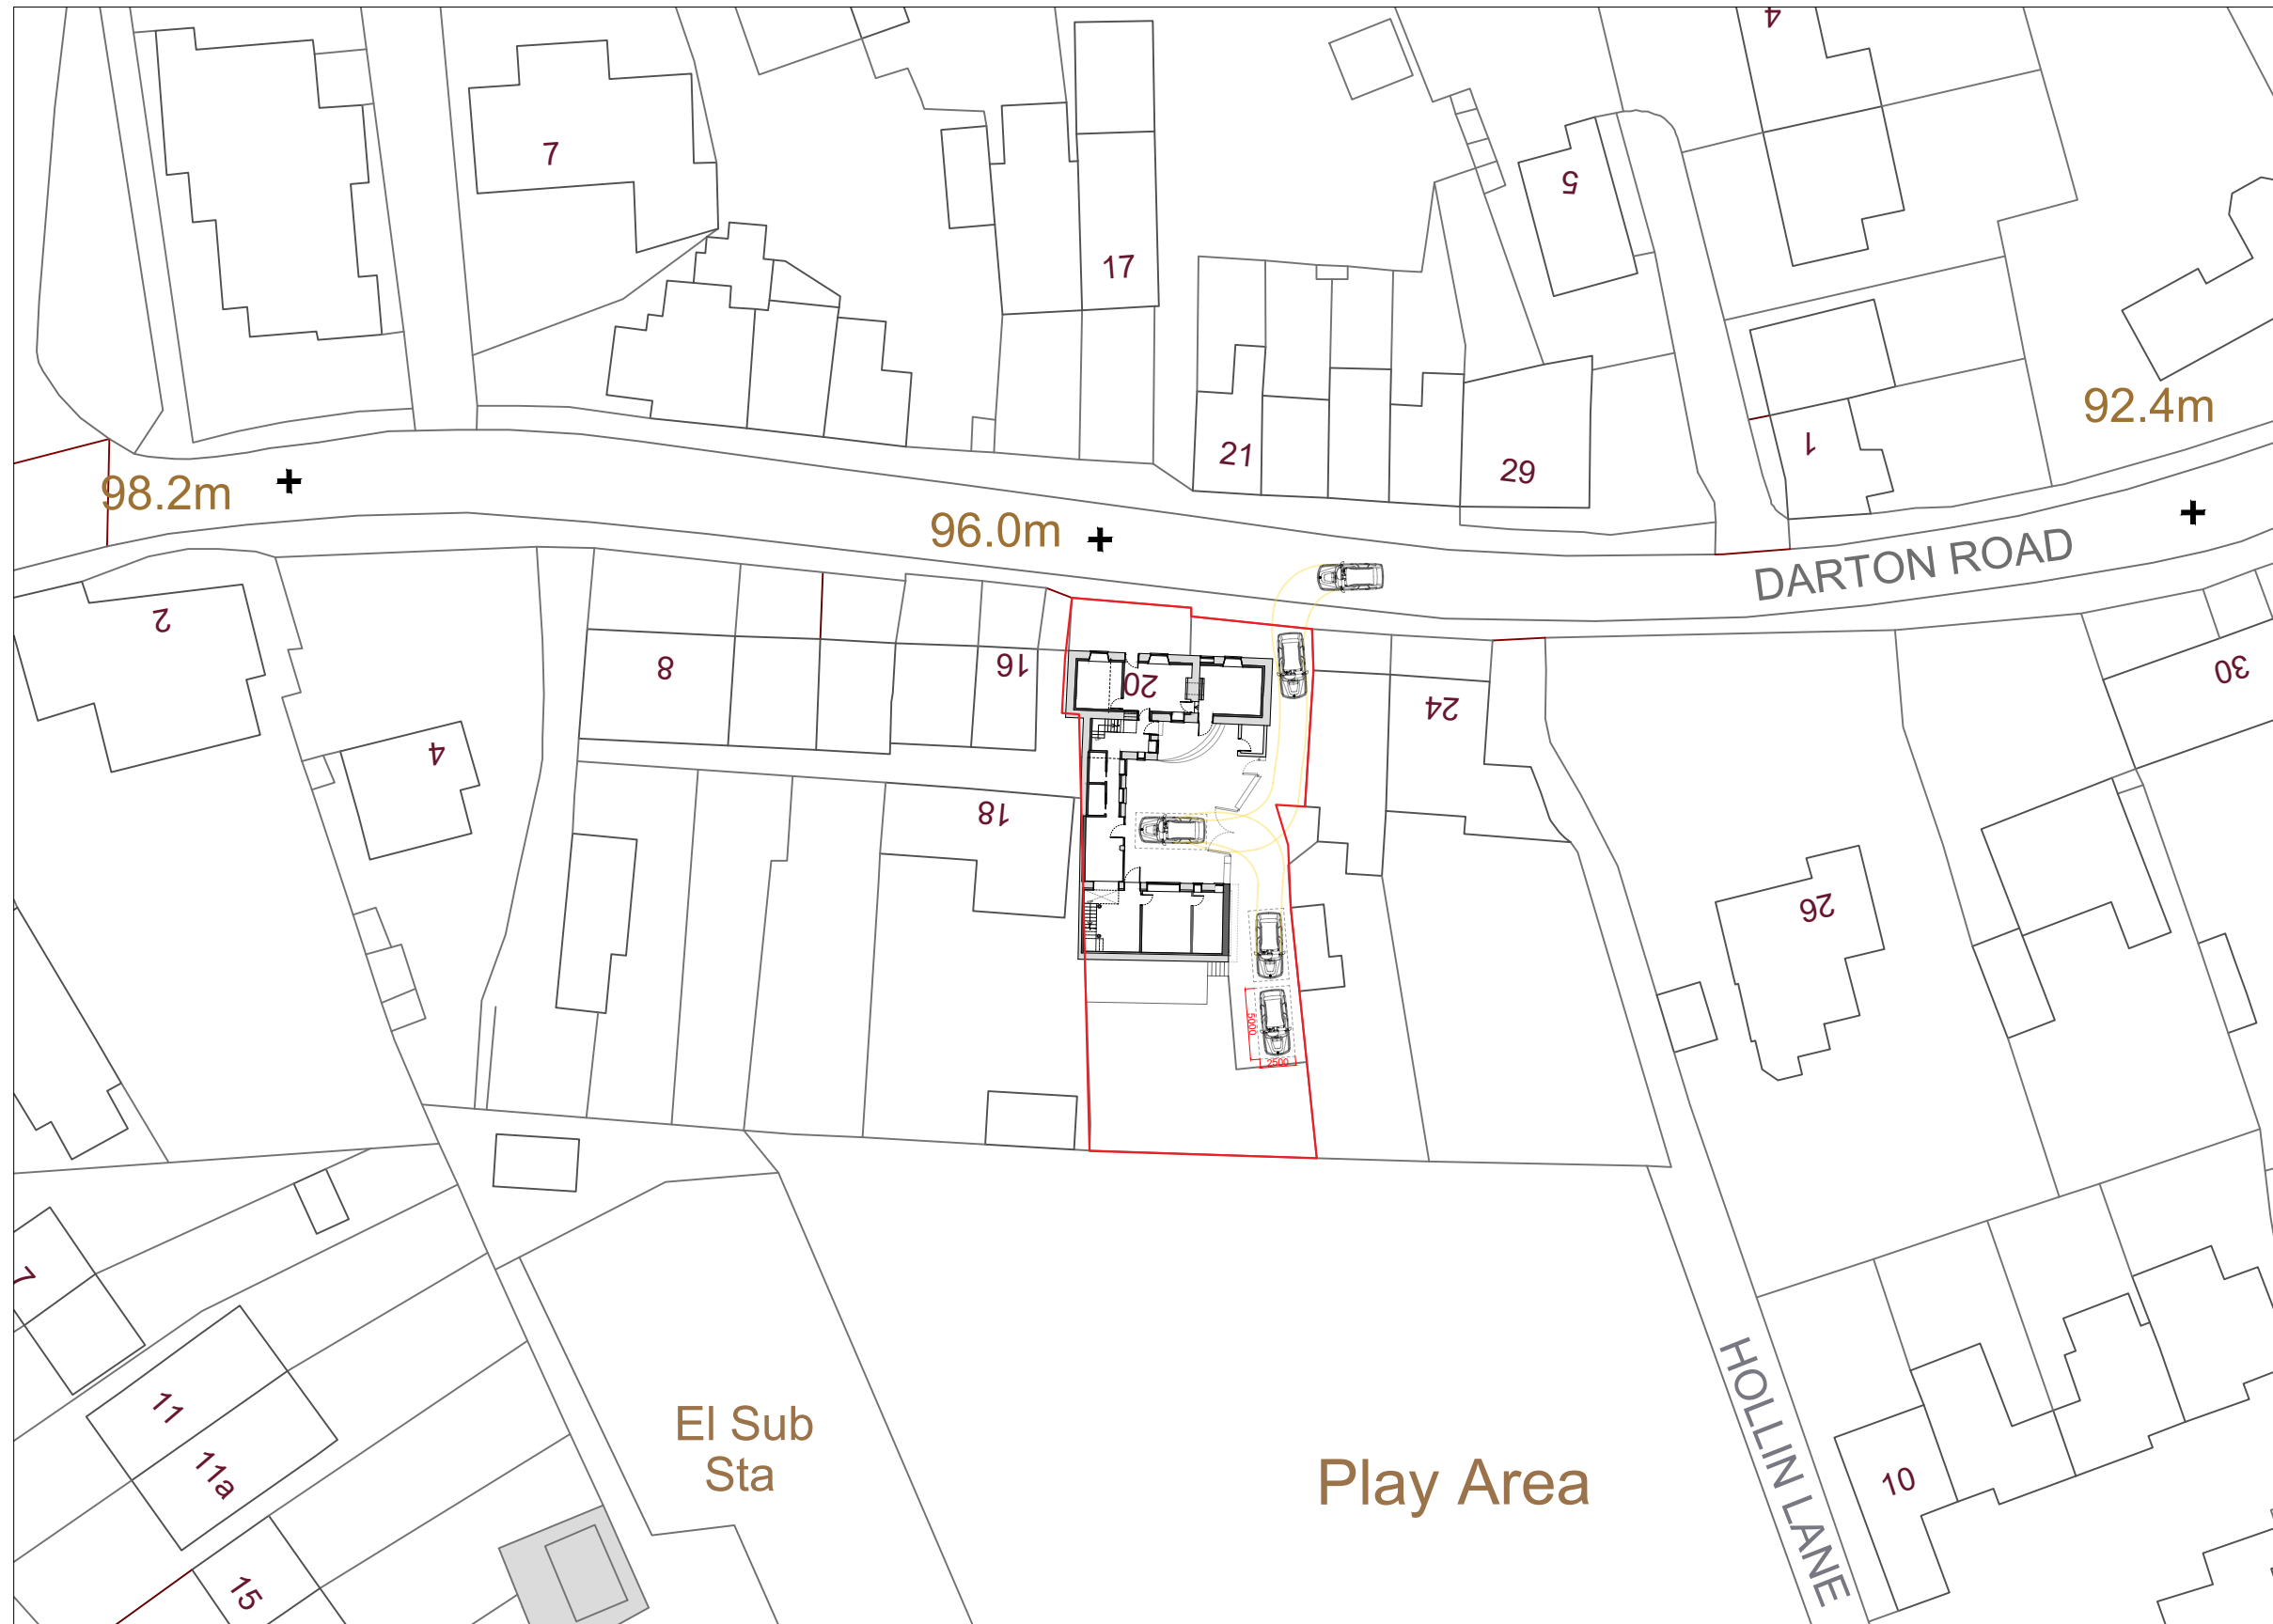

PROPOSED SITE PLAN

Site Address:
20 Darton Road, Cawthorne, Barnsley, S75 4HR

Project:
Refurbishment and Conversion of Outbuildings

Drawing title:
Proposed Site Plan

Status: Planning Date: May 2024

Project no: FP-20DR Drawing no: 09 Revision: A Scale: 1:500@A3

