



The existing.


NOTE
SIDE AND
REAR FACE TO BE
SITE CLADDING TO
MATCH EXISTING

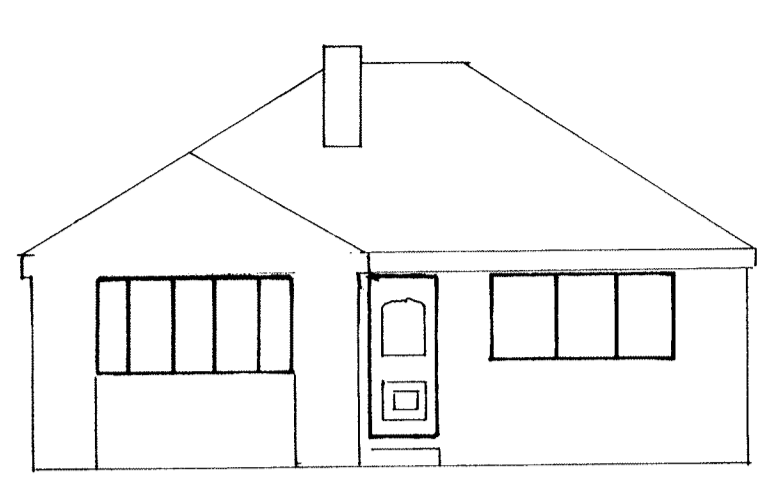


EXISTING FRONT ELEVATION

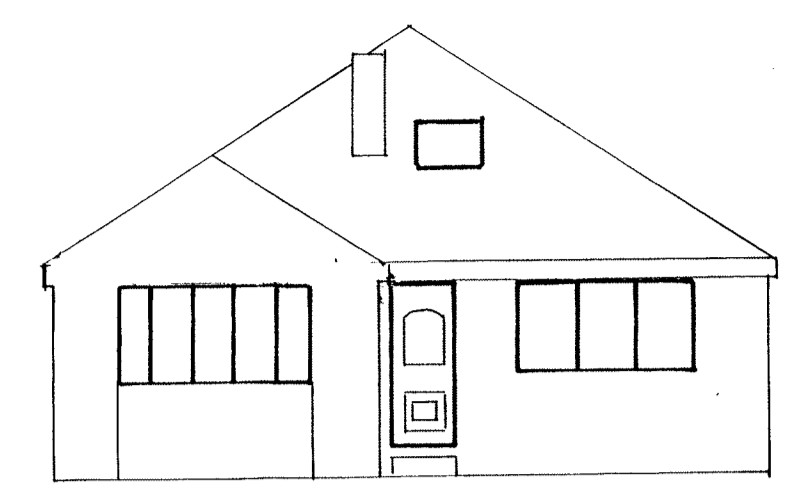


PROPOSED FRONT ELEVATION

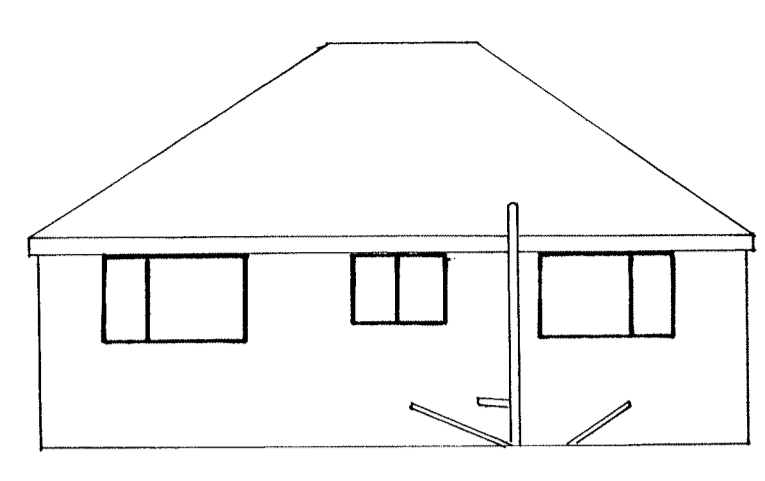


EXISTING REAR ELEVATION

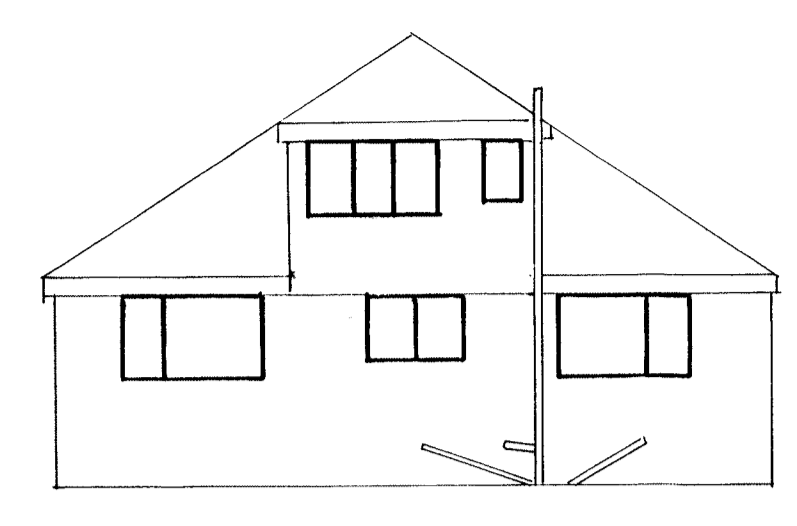

PROPOSED REAR ELEVATION

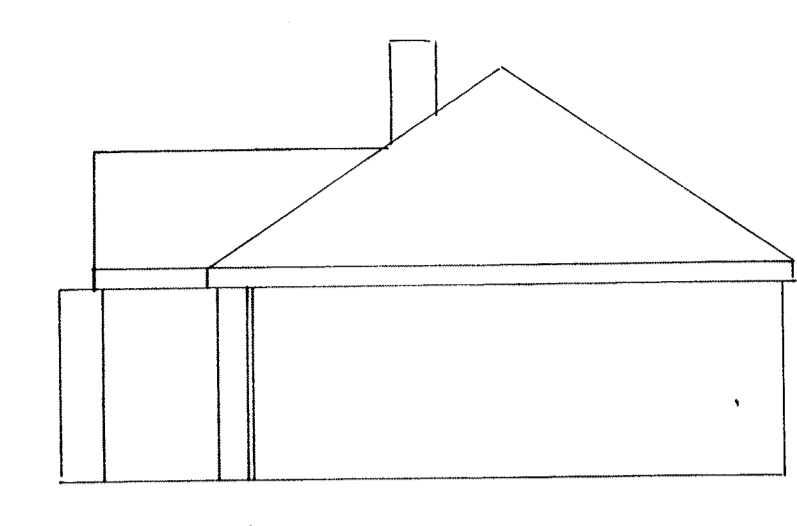


EXISTING SIDE ELEVATION

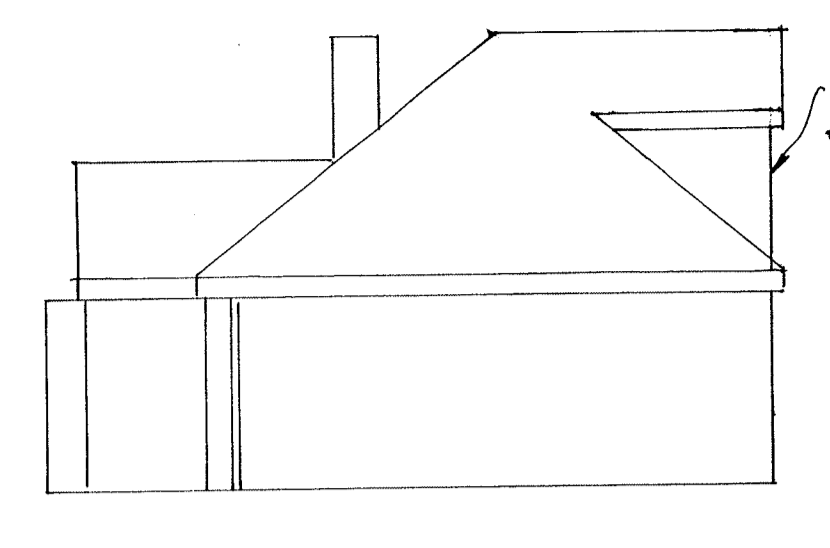


PROPOSED SIDE ELEVATION

ELEVATIONS SCALE 1:100

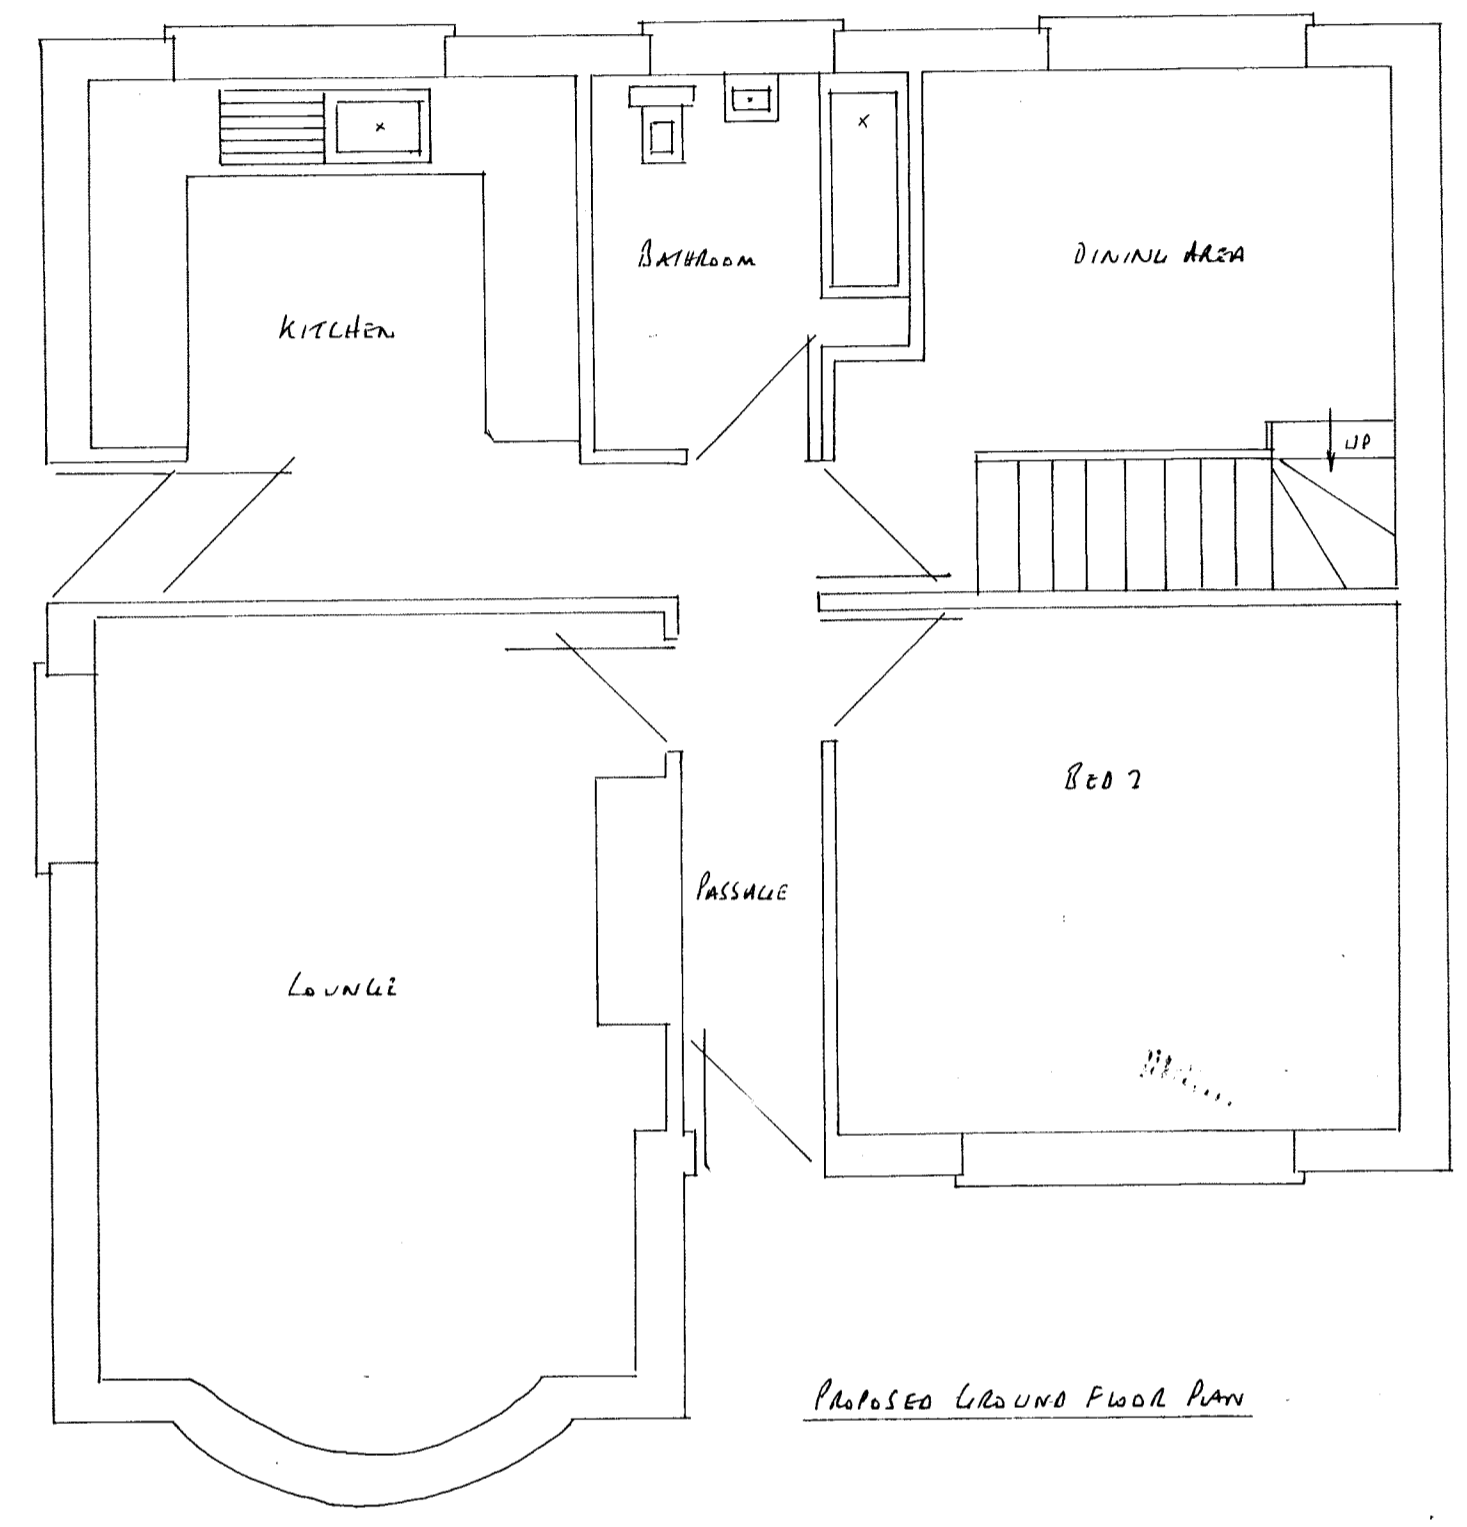


PROPOSED GROUND FLOOR PLAN


PROPOSED PLANS SCALE 1:50

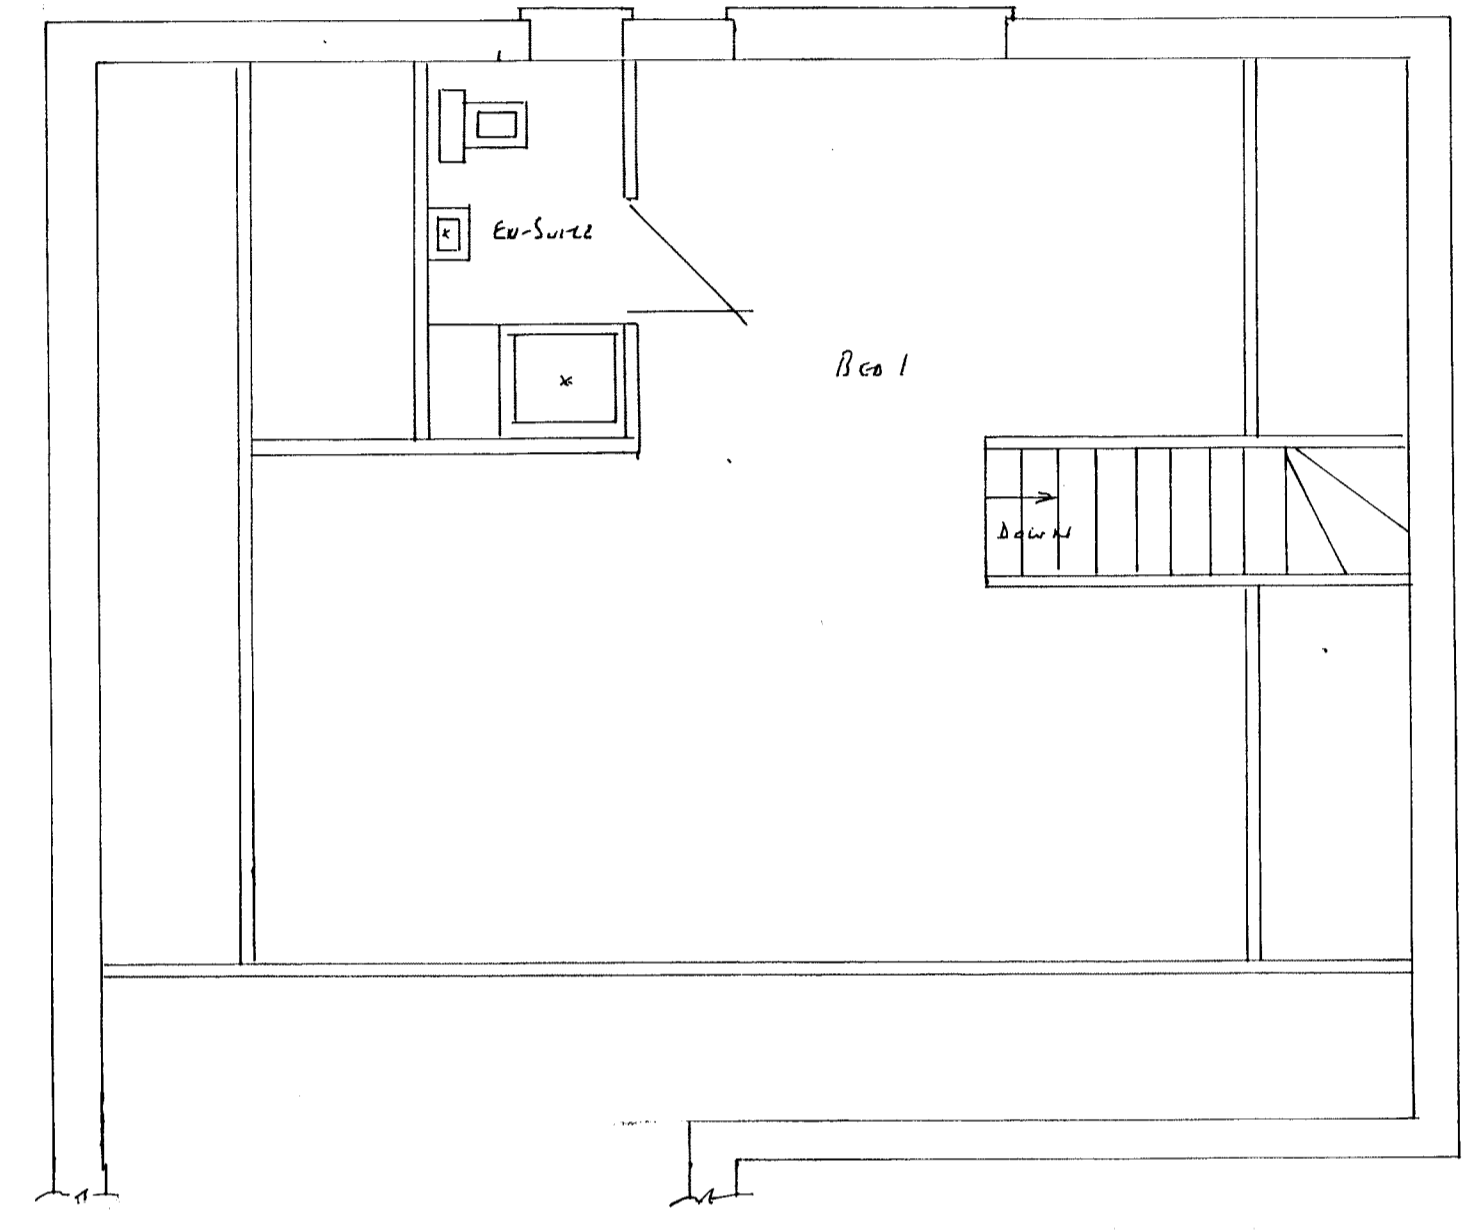


PROPOSED FIRST FLOOR PLAN

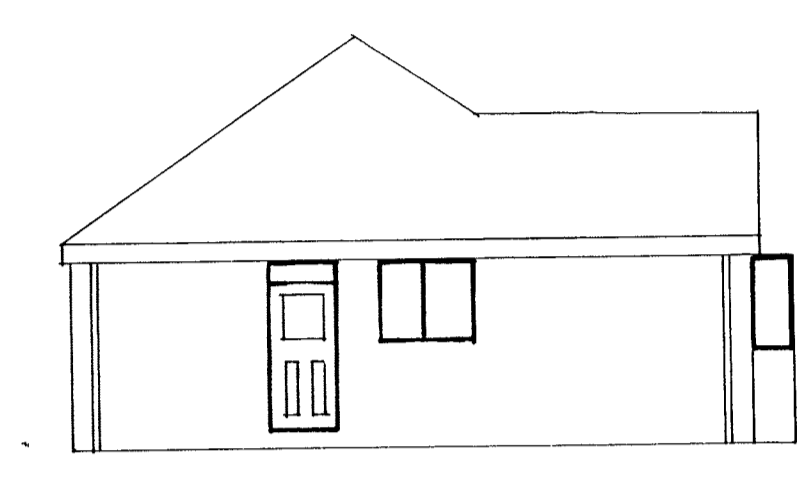


EXISTING SIDE ELEVATION

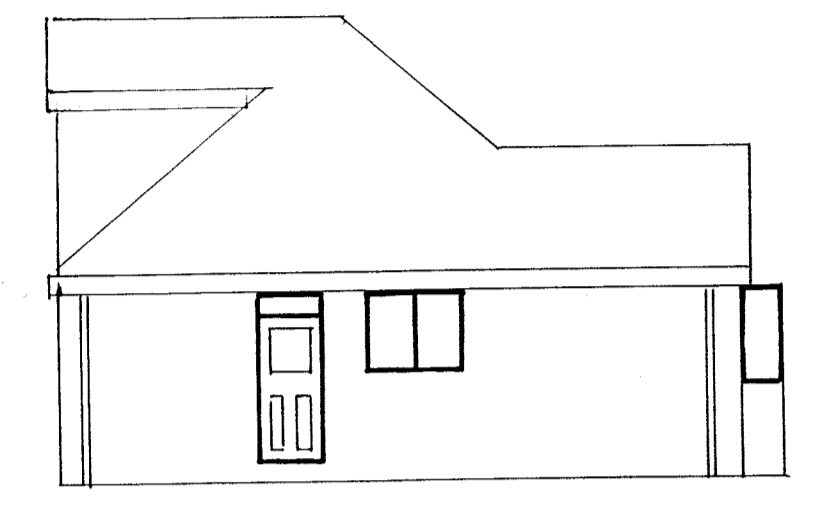


PROPOSED SIDE ELEVATION

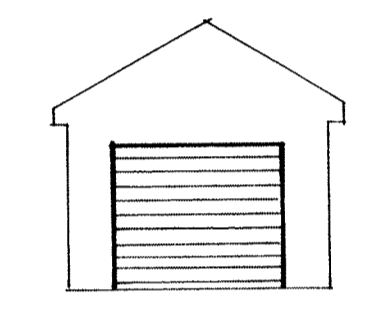


PROPOSED FRONT ELEVATION

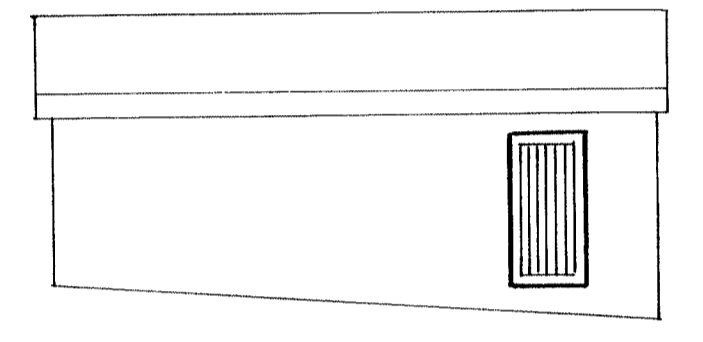

PROPOSED SIDE ELEVATION

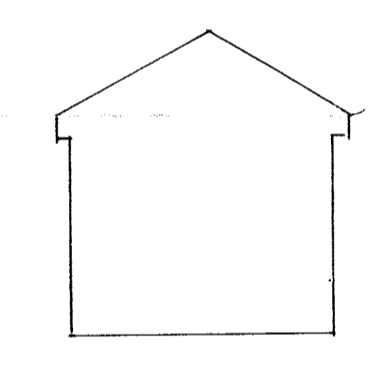


PROPOSED REAR ELEVATION

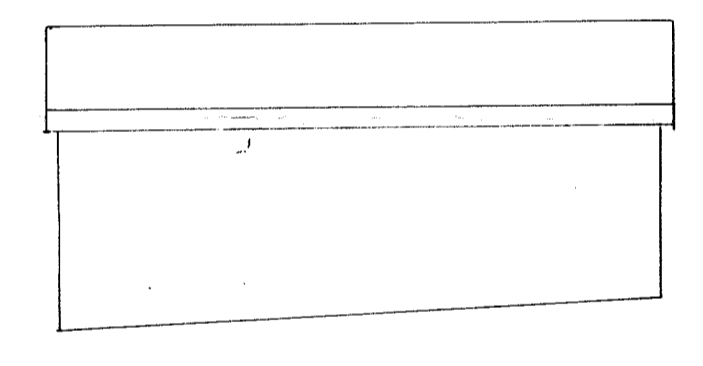


PROPOSED SIDE ELEVATION


ELEVATIONS TO GARAGE SCALE 1:100

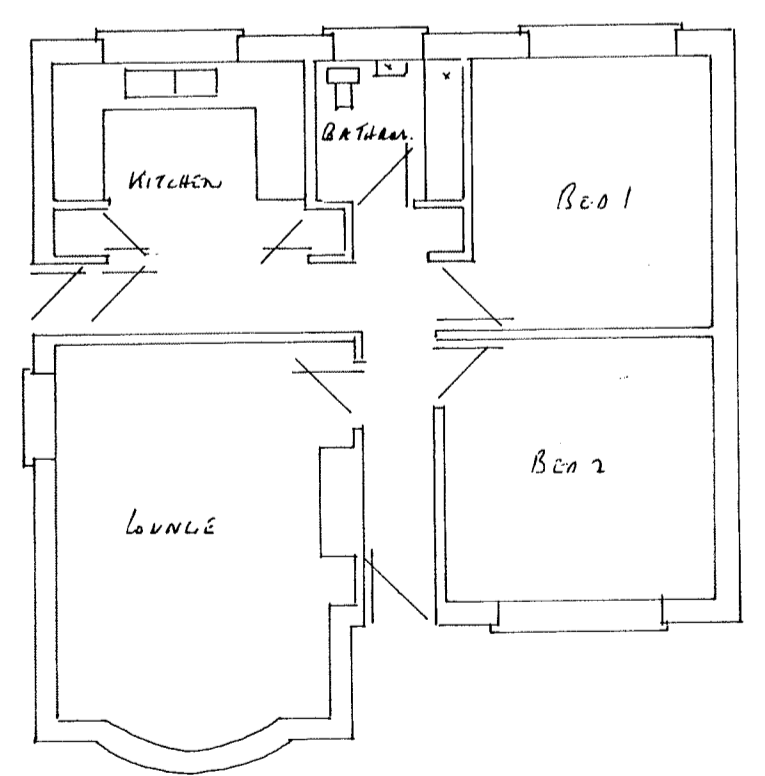

EXISTING GROUND FLOOR PLAN SCALE 1:100

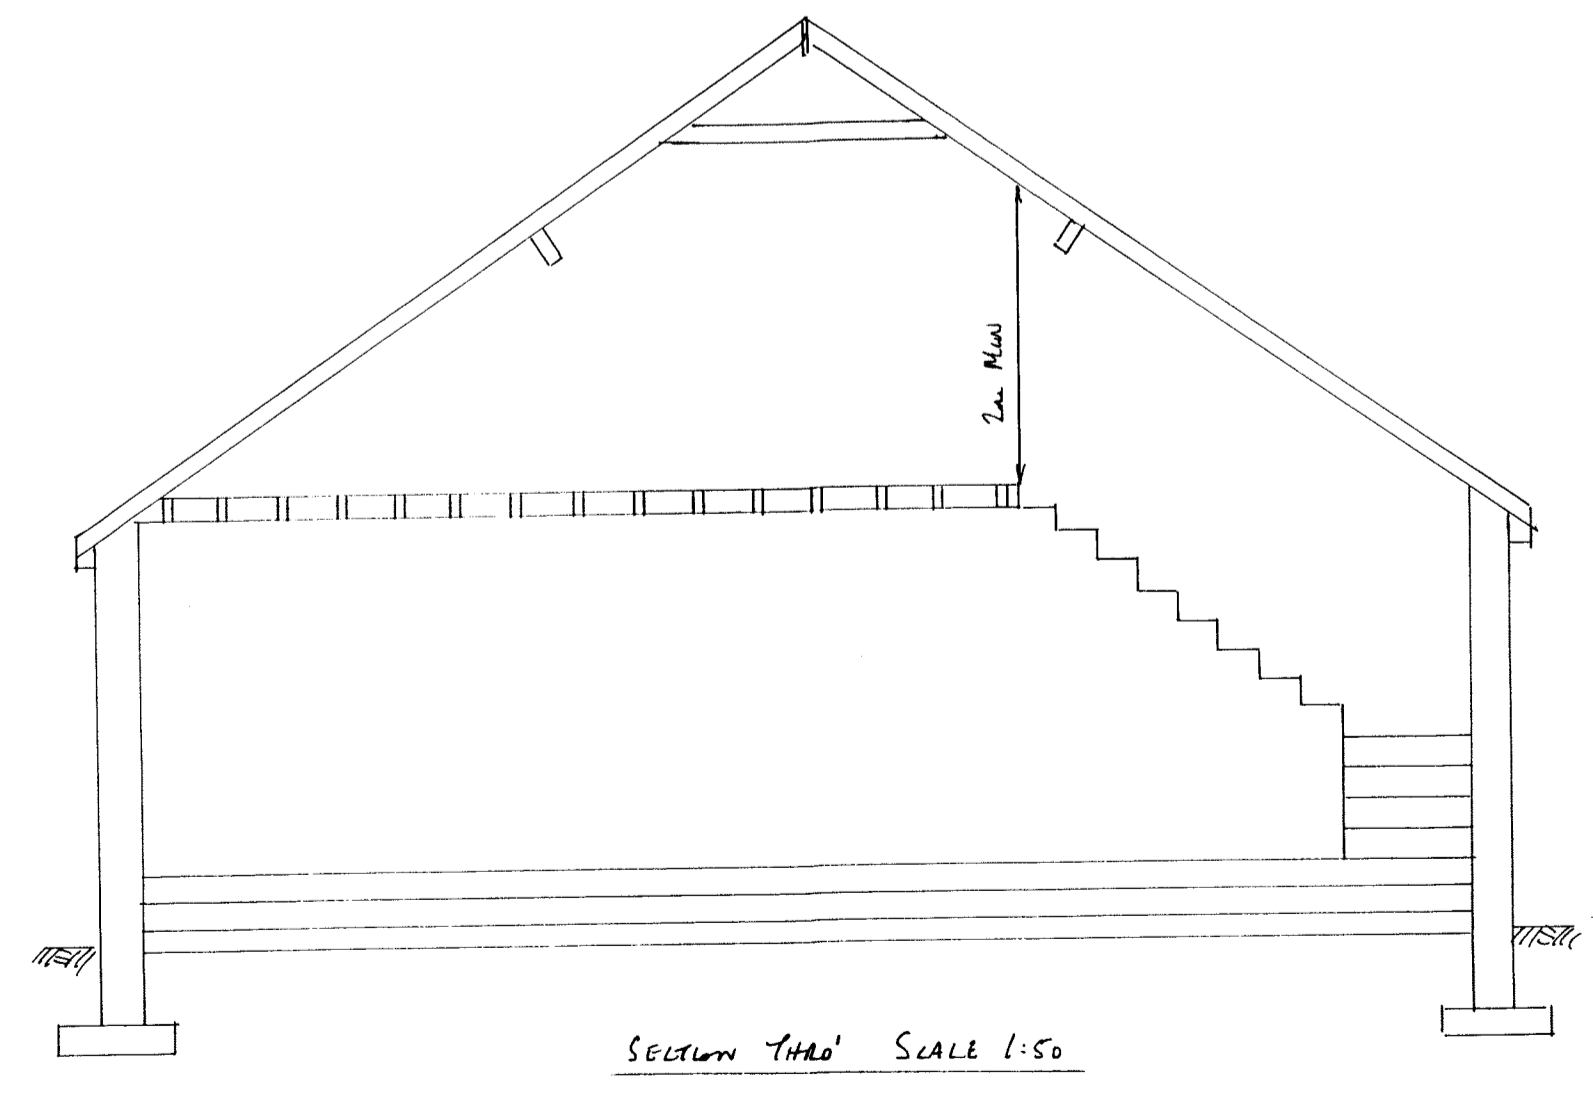

SECTION THRO' SCALE 1:50

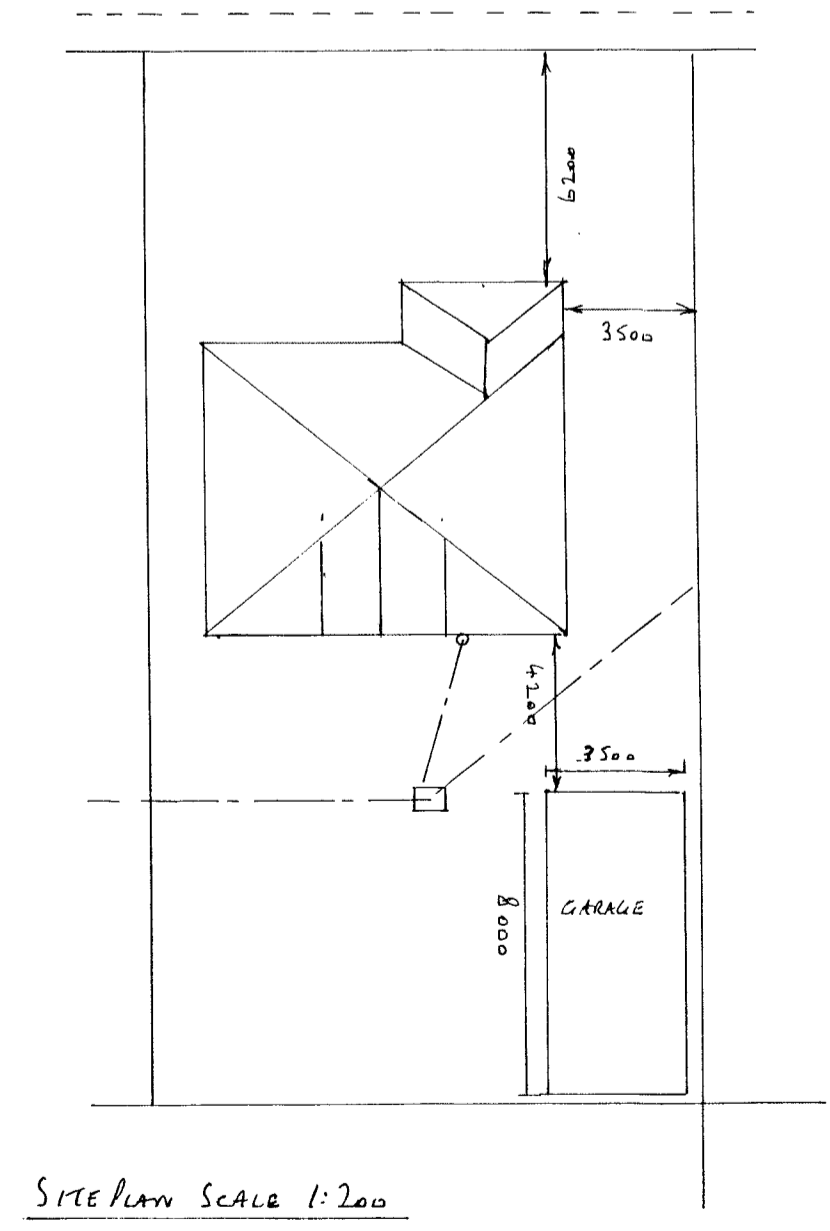

SITE PLAN SCALE 1:200

PROPOSED LOFT CONVERSION & DETACHED GARAGE AT:-
7 HILL RIDGE
WARD GREEN
BARNET