



Drawing No.	Rev No.
MNR005 -004	

DO NOT SCALE: Contractor to check all dimensions and report any omissions or errors

NOTES

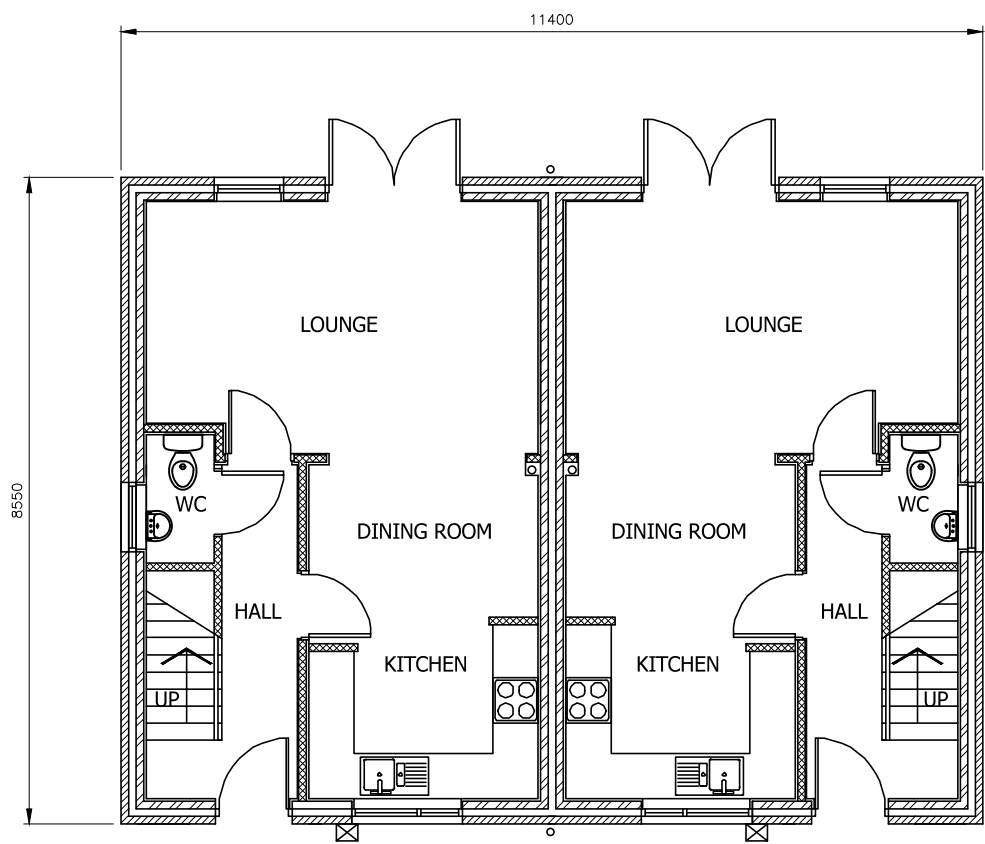

PROPOSED GROUND FLOOR PLAN
SCALE 1:100 AT A3

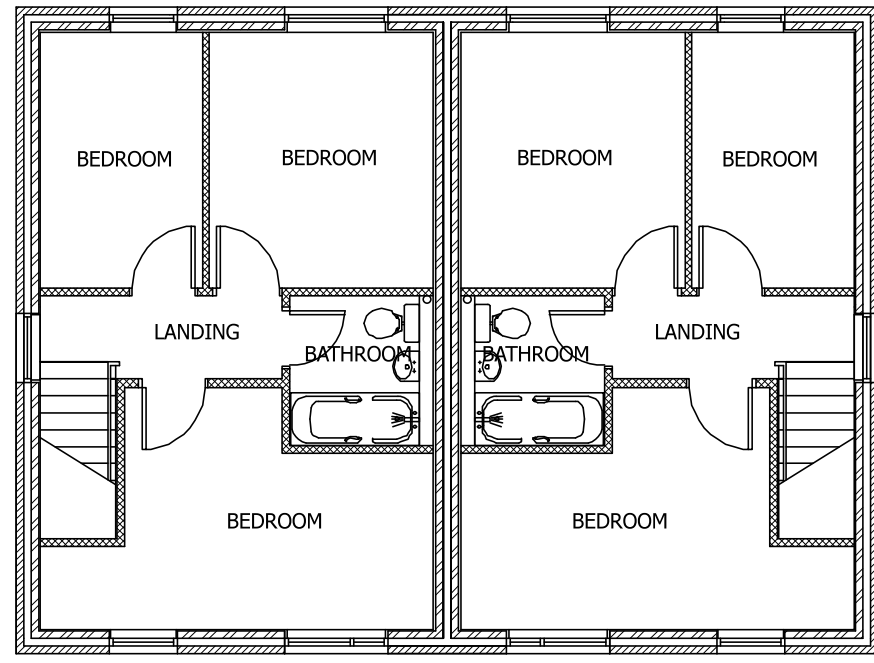

PROPOSED SECOND FLOOR PLAN
SCALE 1:50 AT A3

Rev	Description	By	Chk	App	Date
-----	-------------	----	-----	-----	------

JRB DESIGNS Ltd
1 Saville Road
Cudworth
Barnsley
S72 8LT
Tel: 01226 383542
Fax: 01226 380078
Mob: 07970 541192
Email: john@jrbdesigns.co.uk

This drawing is copyright. © jrbdesigns Ltd.

Client **MR. N ROBINSON**

Drawing Title **PROPOSED PLANS 3 BED SEMI**

Address **21 ST. MARYS ROAD
DARFIELD
BARNSELY
S73 9LQ**

Project Title **PROPOSED PAIR OF
DETACHED HOUSES**

Purpose of Issue **PLANNING**

Drawing Status **FIRST ISSUE**

Scale at A3 AS SHOWN	Drawn By JRB	Date 26/06/2018
Checked By	Date 26/06/2018	Approved By Date 26/06/2018

Project No. MNR005	Drawing No. 004	Revision
------------------------------	---------------------------	----------

APPROVAL INFORMATION TENDER CONTRACT CONSTRUCTION