




- NOTE**
1. ALL BUILDERS WORKS TO BE FULLY CHECKED WITH BUILDING REGULATIONS PRIOR TO CONSTRUCTION.
  2. FINAL DRAINAGE POSITIONS TO BE CONFIRMED BETWEEN CLIENT AND BUILDER.
  3. THESE PLANS ARE FOR BUILDING REGULATION APPROVAL ONLY, IF ANY DISCREPANCIES ARE FOUND ON SITE THEN THE CLIENT SHOULD CONTACT ENHANCED BUILDING PLANS OR THE ASSIGNED ENGINEER.
  4. FINAL POSITION/SIZE OF DOOR AND WINDOW TO BE AGREED BETWEEN BUILDER AND CLIENT.
  5. STEEL BEAM LENGTHS TO BE CHECKED ON SITE BY BUILDER.
  6. ALL DIMENSIONS TO BE CHECKED BEFORE CONSTRUCTION COMMENCES.
  7. ROOF PITCH TO BE CHECKED ON SITE BY BUILDER BEFORE ROOF TRUSS ARE ORDERED.
  8. FINAL STAIRS POSITION AND MEASUREMENTS TO BE CHECKED AND CONFIRMED BY BUILDER.

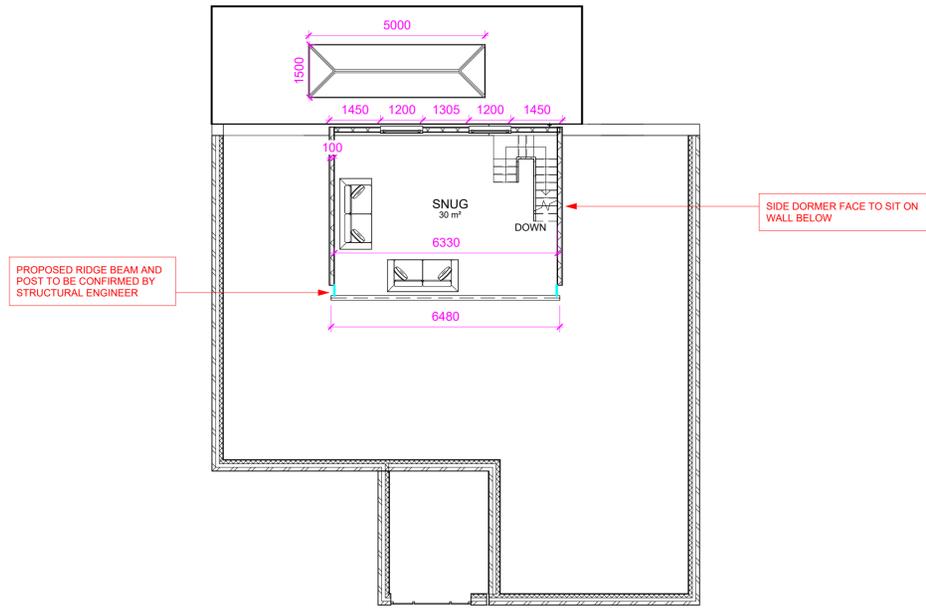

**8 PROPOSED LOFT PLAN**  
1 : 100

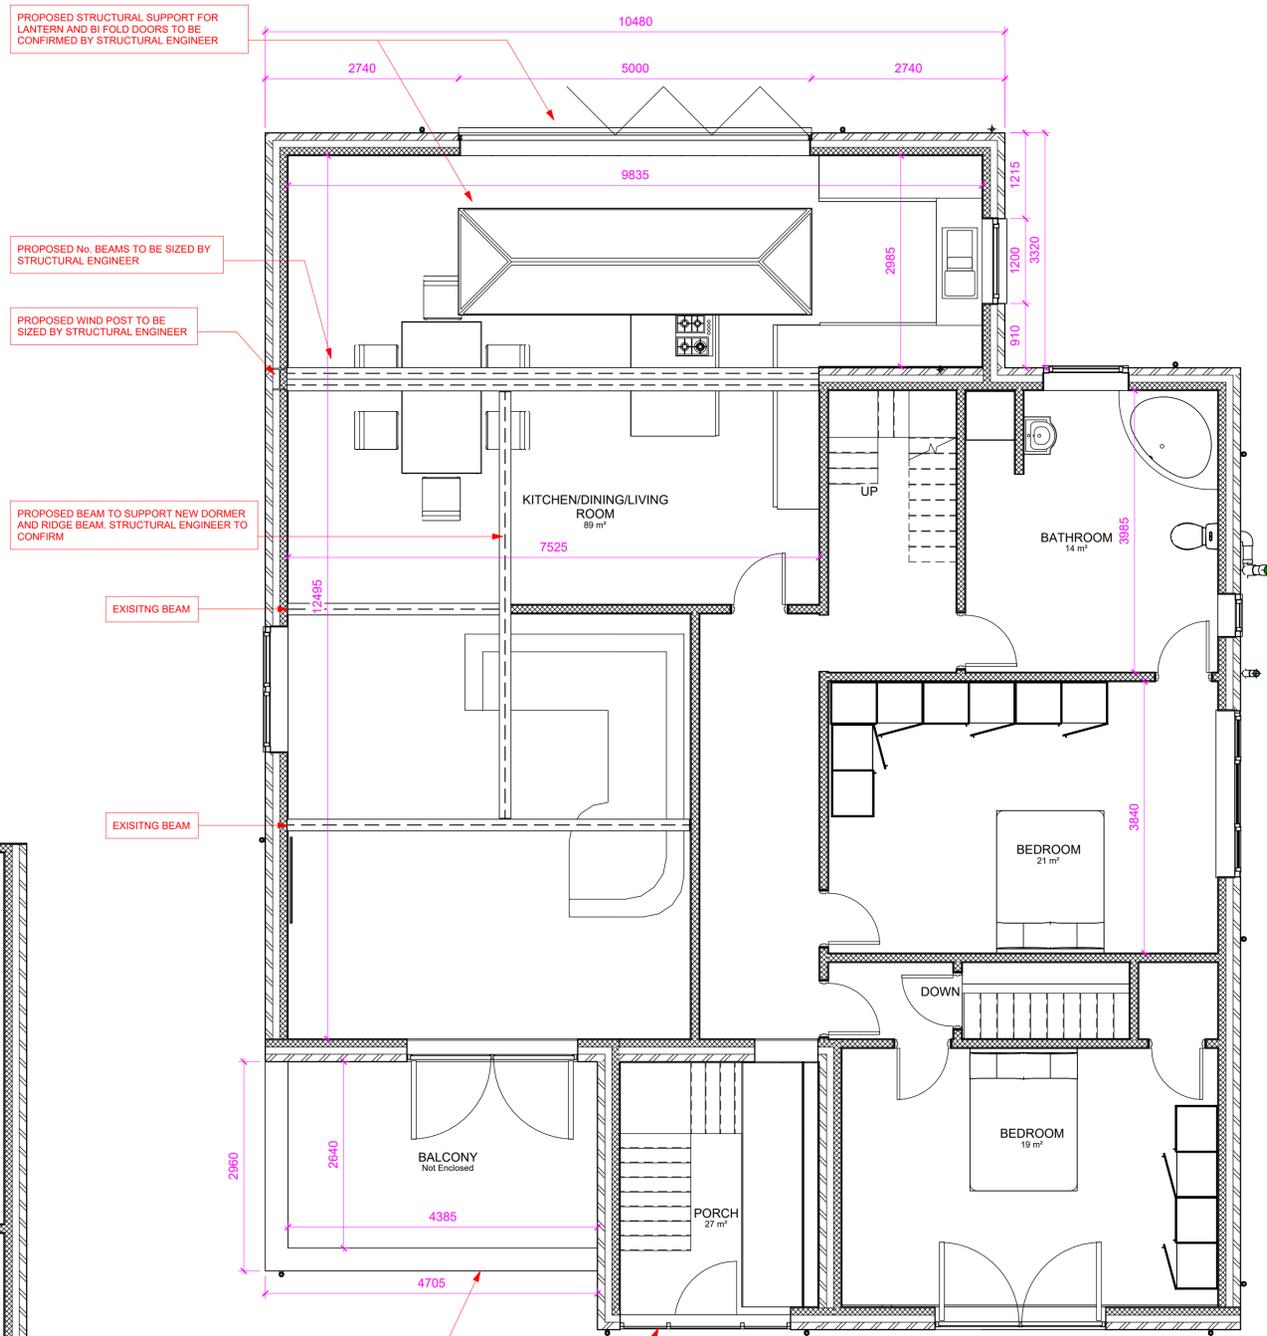

**7 PROPOSED FIRST FLOOR PLAN**  
1 : 50

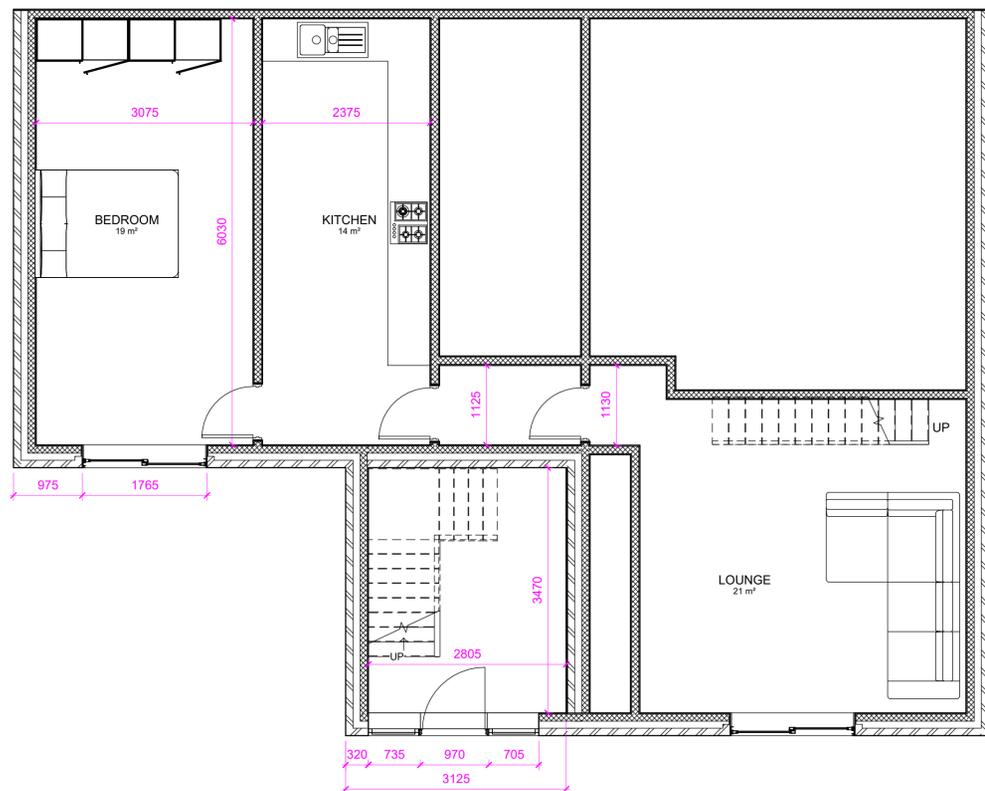

**6 PROPOSED GROUND FLOOR PLAN**  
1 : 50

REV	DESCRIPTION	DATE
-----	-------------	------

STATUS



Address: 95 Church Villas  
South Kirkby  
Pontefract  
West Yorkshire  
WF9 3 QR

Mobile: 07730666631  
Email: scott@enhancedbuildingplans.co.uk

PROJECT  
ALTA VISTA, LUND LANE, LUNDWOOD,  
BARNSELY, S

TITLE  
BUNGALOW RENOVATIONS  
PROPOSED FLOOR PLANS

CLIENT  
JOHN SKELTON

DRAWN BY: SS  
CHECKED BY: SS  
DATE: 01/08/23

SCALE AS INDICATED @ A1  
PROJECT NUMBER: 0148

DRAWING NUMBER: 0148-EBP-PL-003  
REV