


1) This drawing and the design and details depicted thereon are the copyright of Peter Dimberline Chartered Architect.
 2) All dimensions on this drawing are to be checked by the Contractor and any discrepancies are to be reported to the Architect.
 3) Do not scale critical dimensions off this drawing.
 4) Contractor to ensure that all Health & Safety requirements (CDM Regulations) in relation to this project will be complied with.




front elevation

side elevation


rear elevation

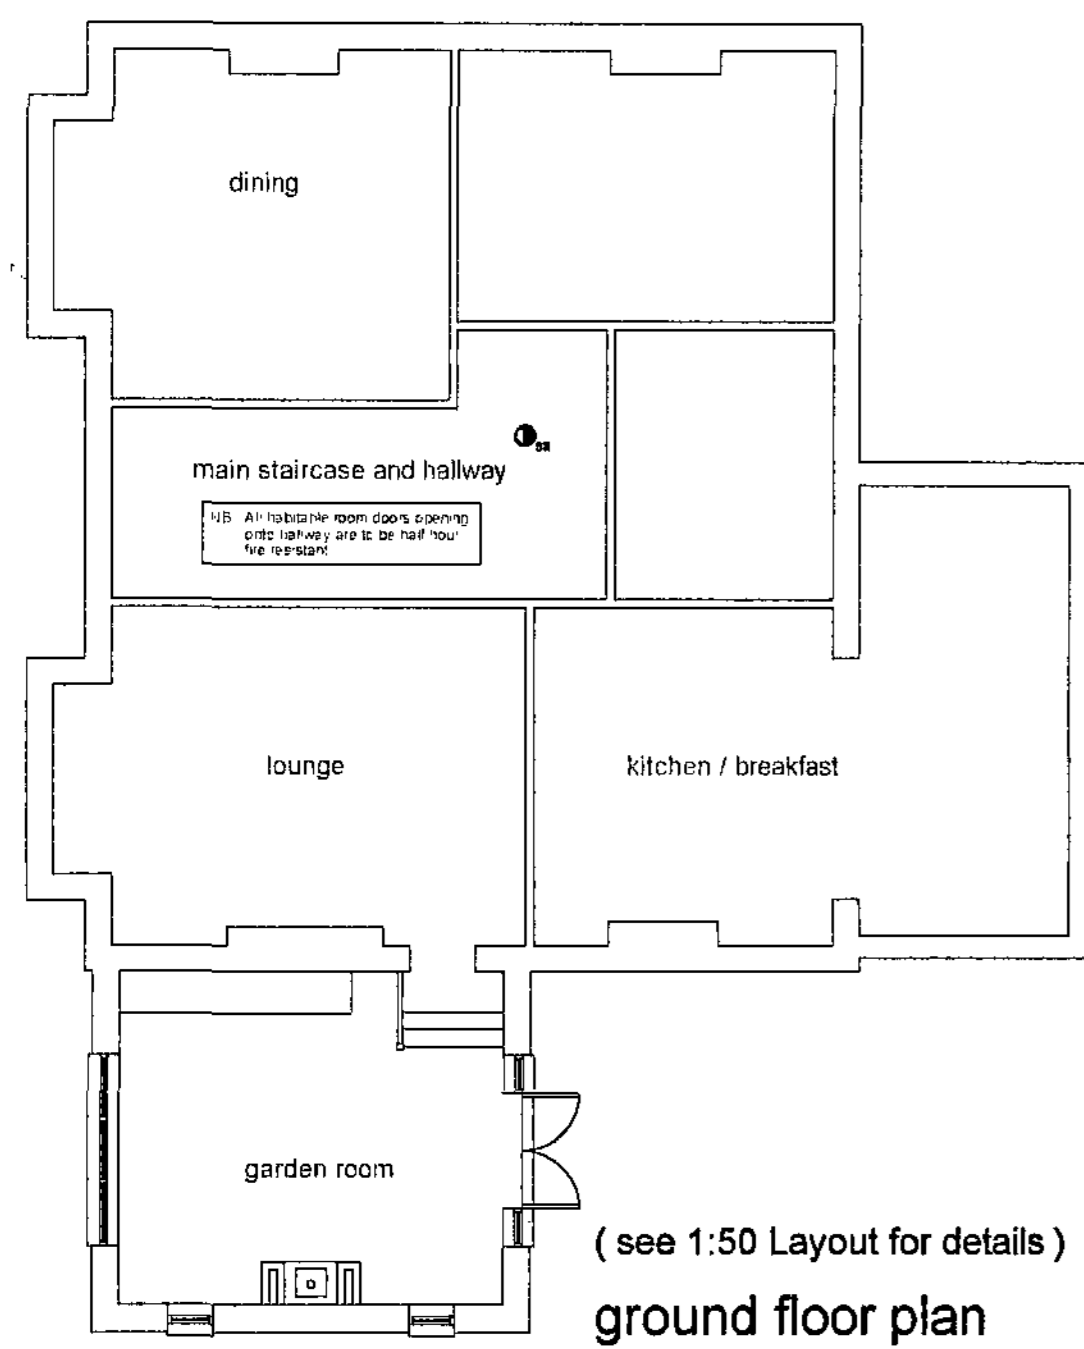


ground floor plan (see 1:50 Layout for details)

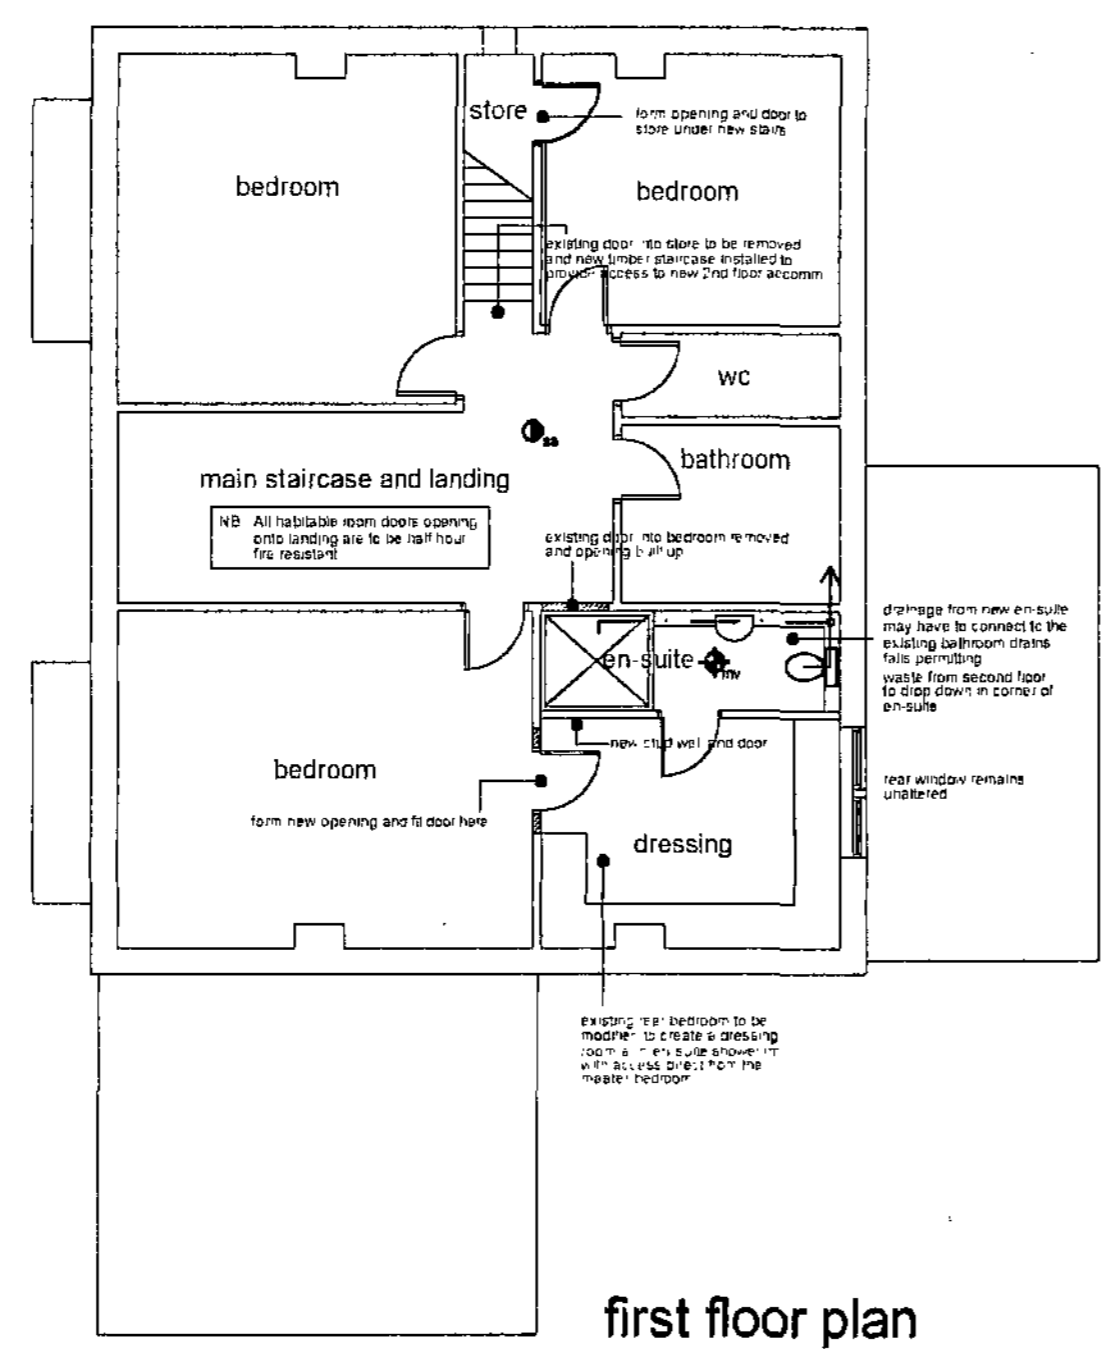


first floor plan

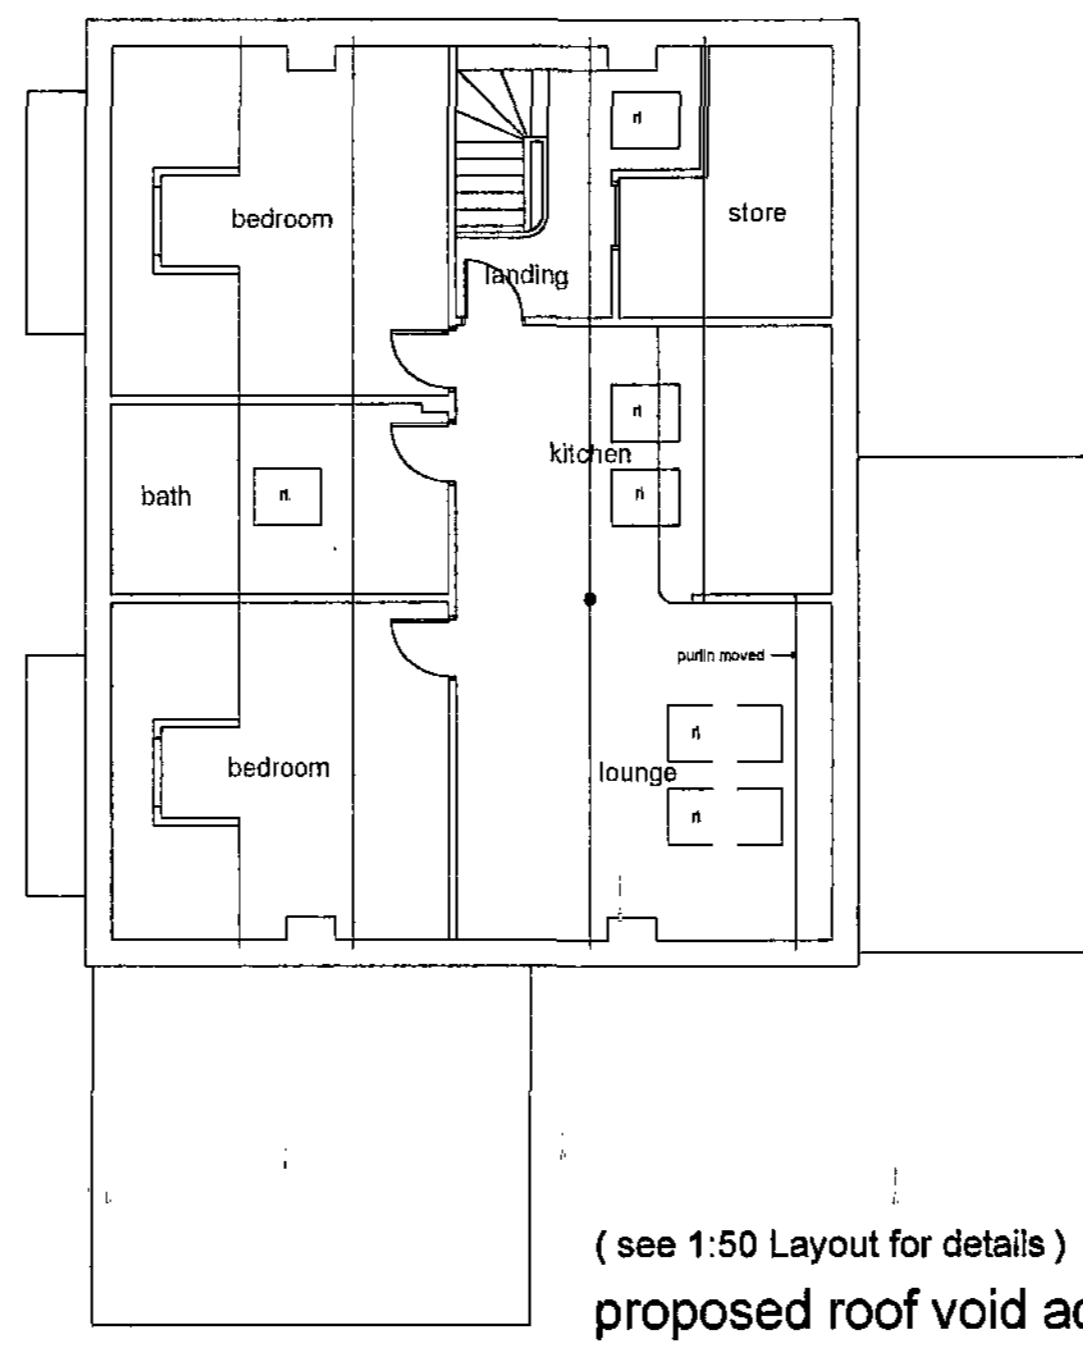


proposed roof void accommodation (see 1:50 Layout for details)

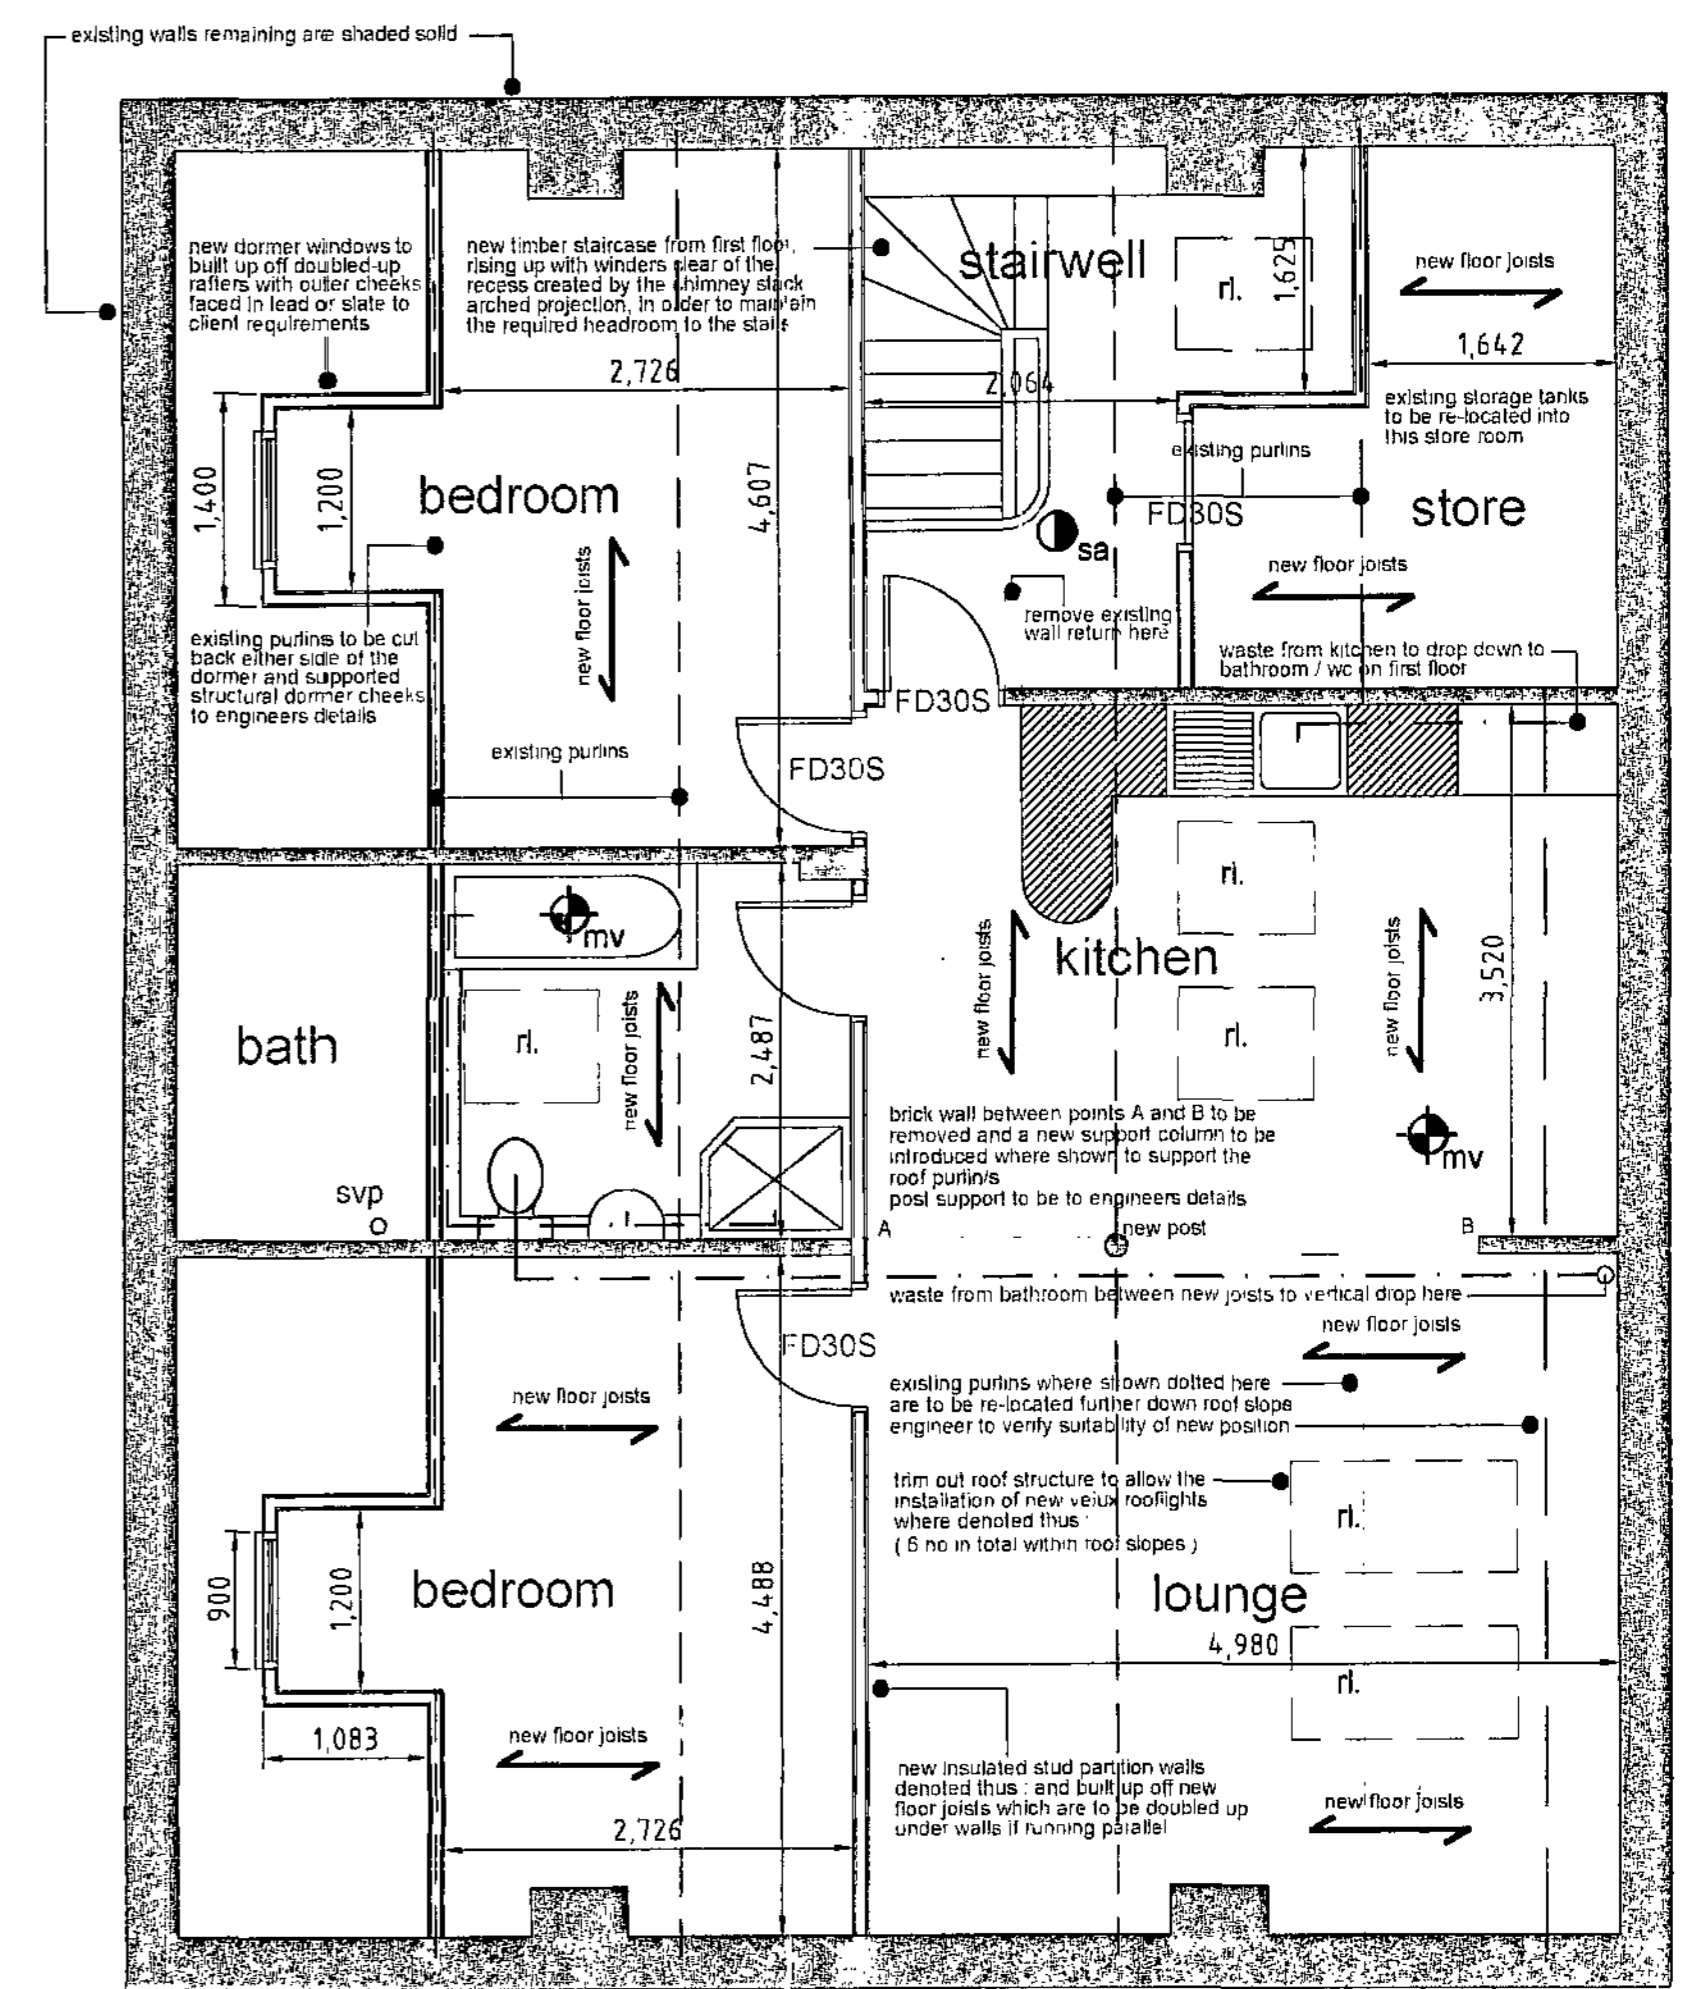


suggested roof space accommodation 1:50

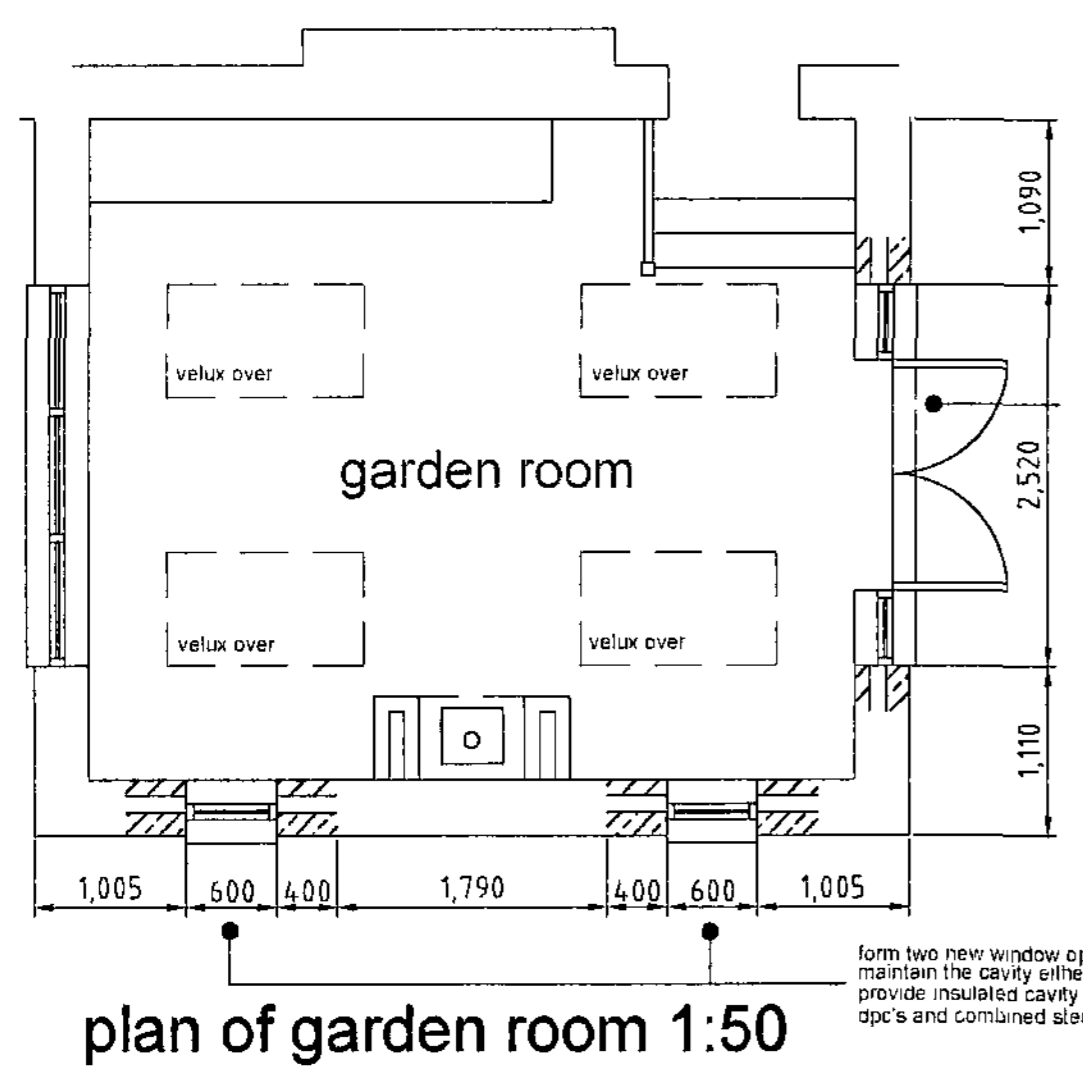

plan of garden room 1:50

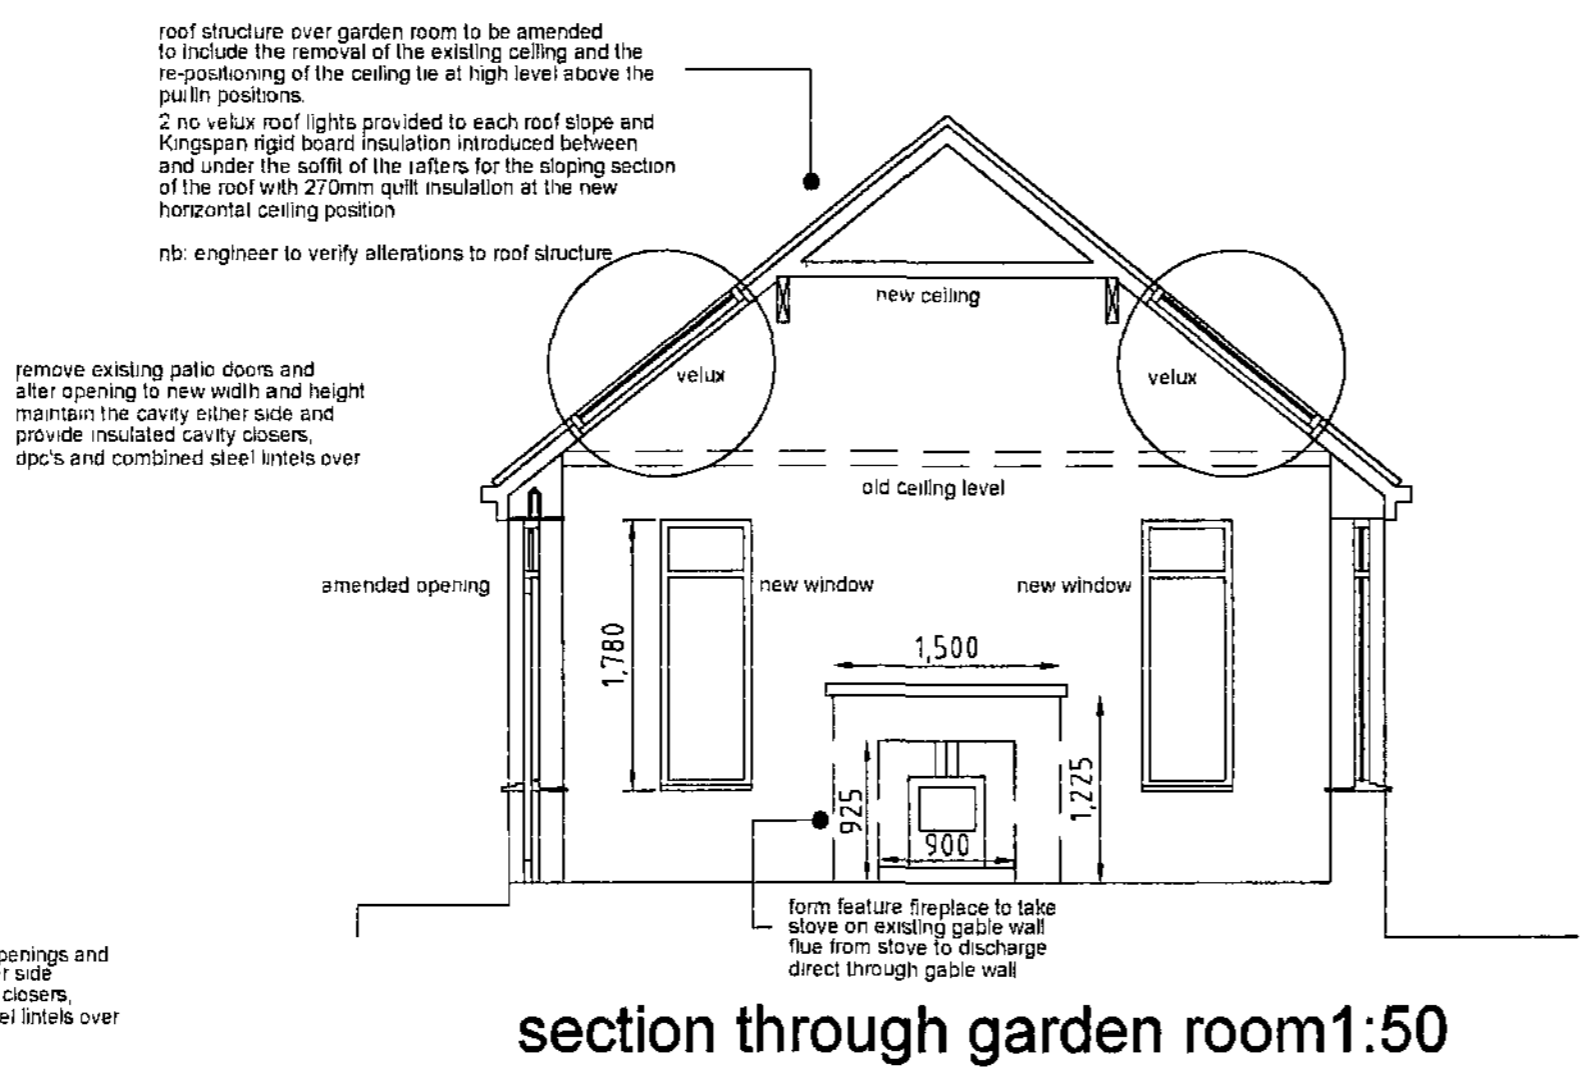

section through garden room 1:50

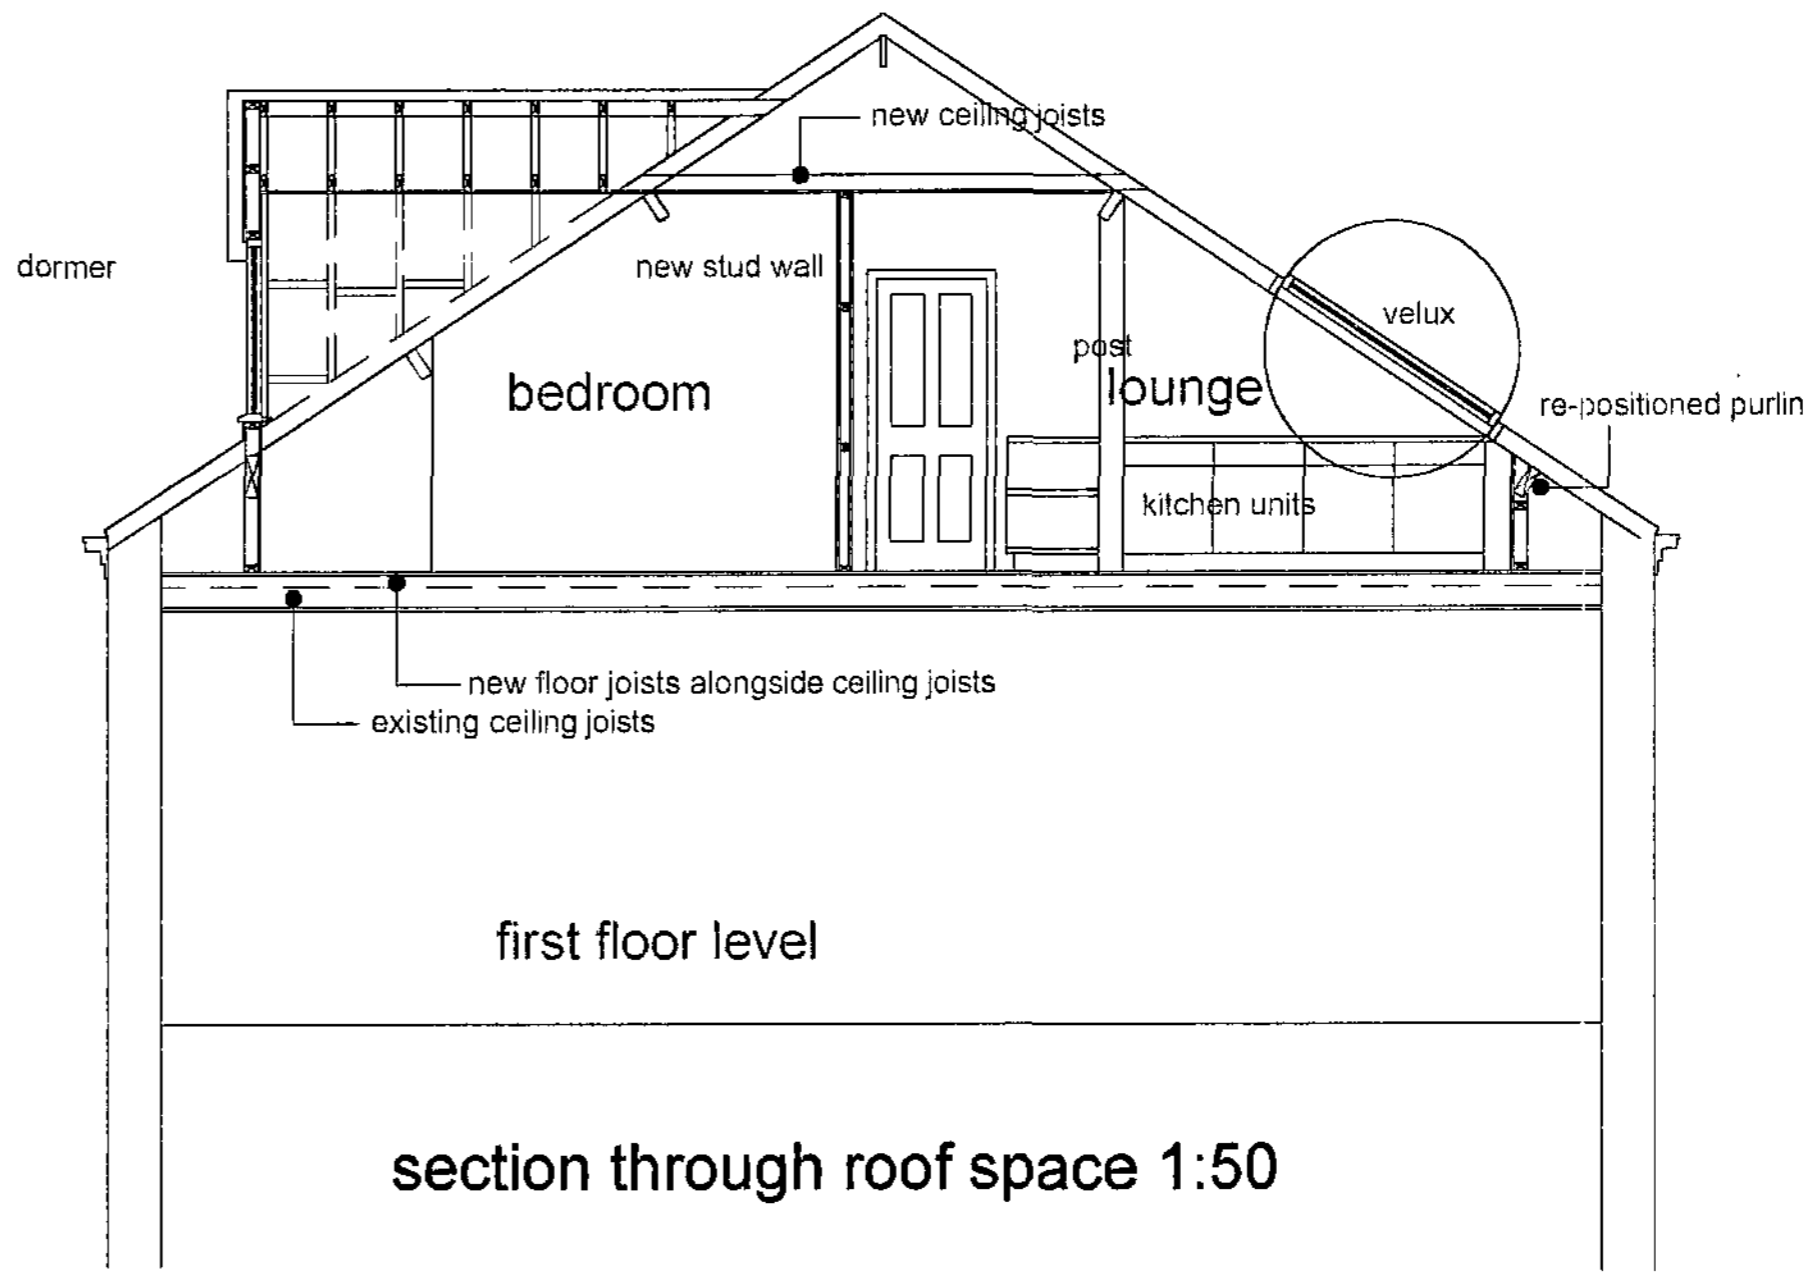

section through roof space 1:50



REVISIONS

PETER DIMBERLINE Dip Arch, RIBA
CHARTERED ARCHITECT
 2 TIPSEY COURT, STAINCROSS
 BARNSELY, S75 6FZ
 tel/fax (01226) 390947
 email: pdimberline@fiscali.co.uk

CLIENT
 Mr and Mrs Aggarwal

PROJECT
 Proposed roof space conversion and alterations to garden room

LOCATION
 15 Granville Street, Barnsley


DRAWING
 Details as proposed

SCALES 1:100 and 1:50 DATE Sept. 10

DRWG No. 2010/018/02 DRAWN BY PD

REV.


- 1) This drawing and the design and details depicted thereon are the copyright of Peter Dimberline Chartered Architect.
- 2) All dimensions on this drawing are to be checked by the Contractor and any discrepancies are to be reported to the Architect.
- 3) Do not scale critical dimensions off this drawing.
- 4) Contractor to ensure that all Health & Safety requirements (CDM Regulations) in relation to this project will be complied with.

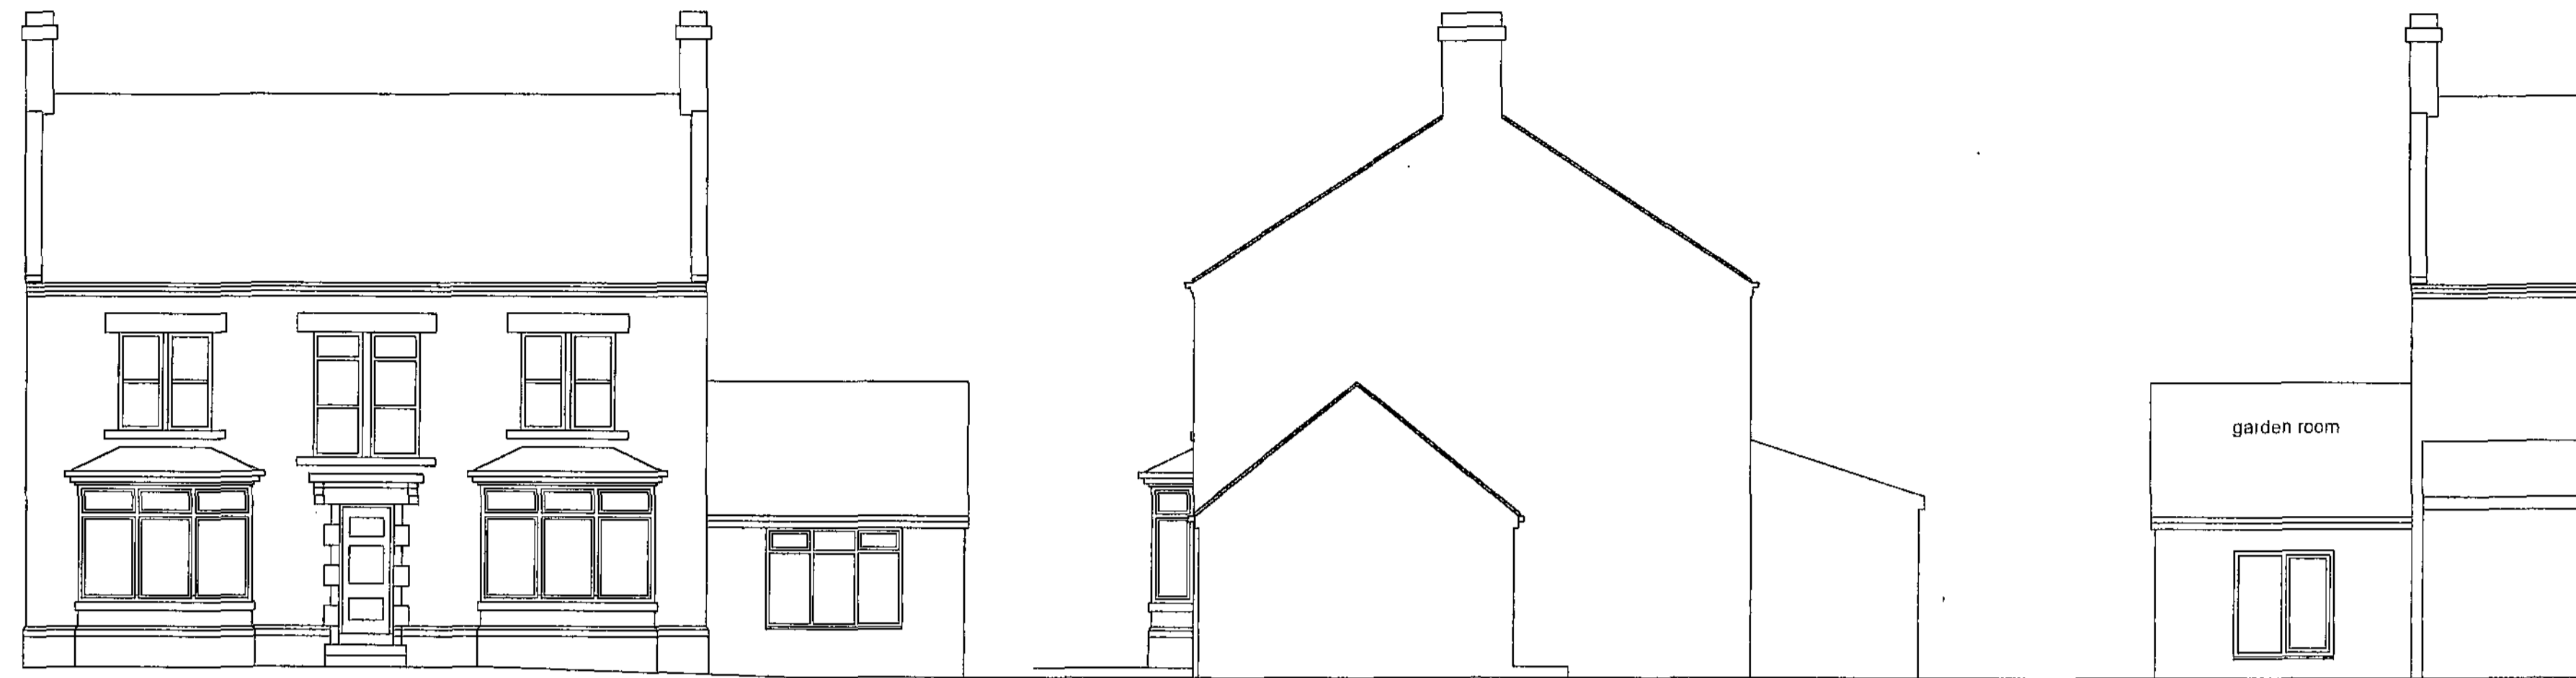


front elevation

side elevation


rear elevation

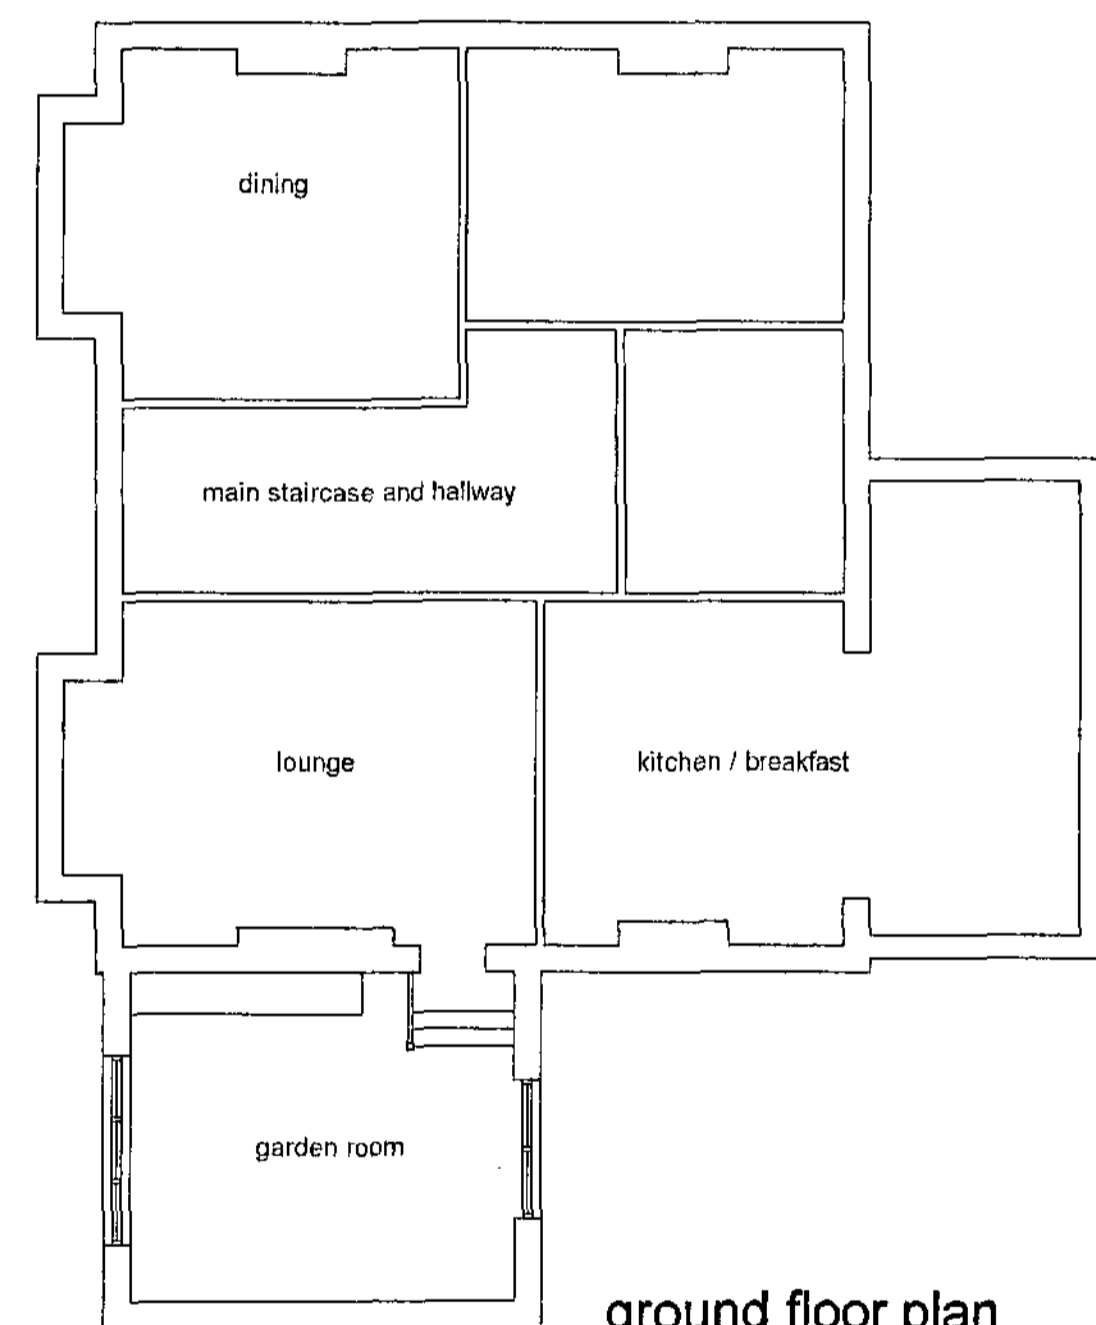

ground floor plan

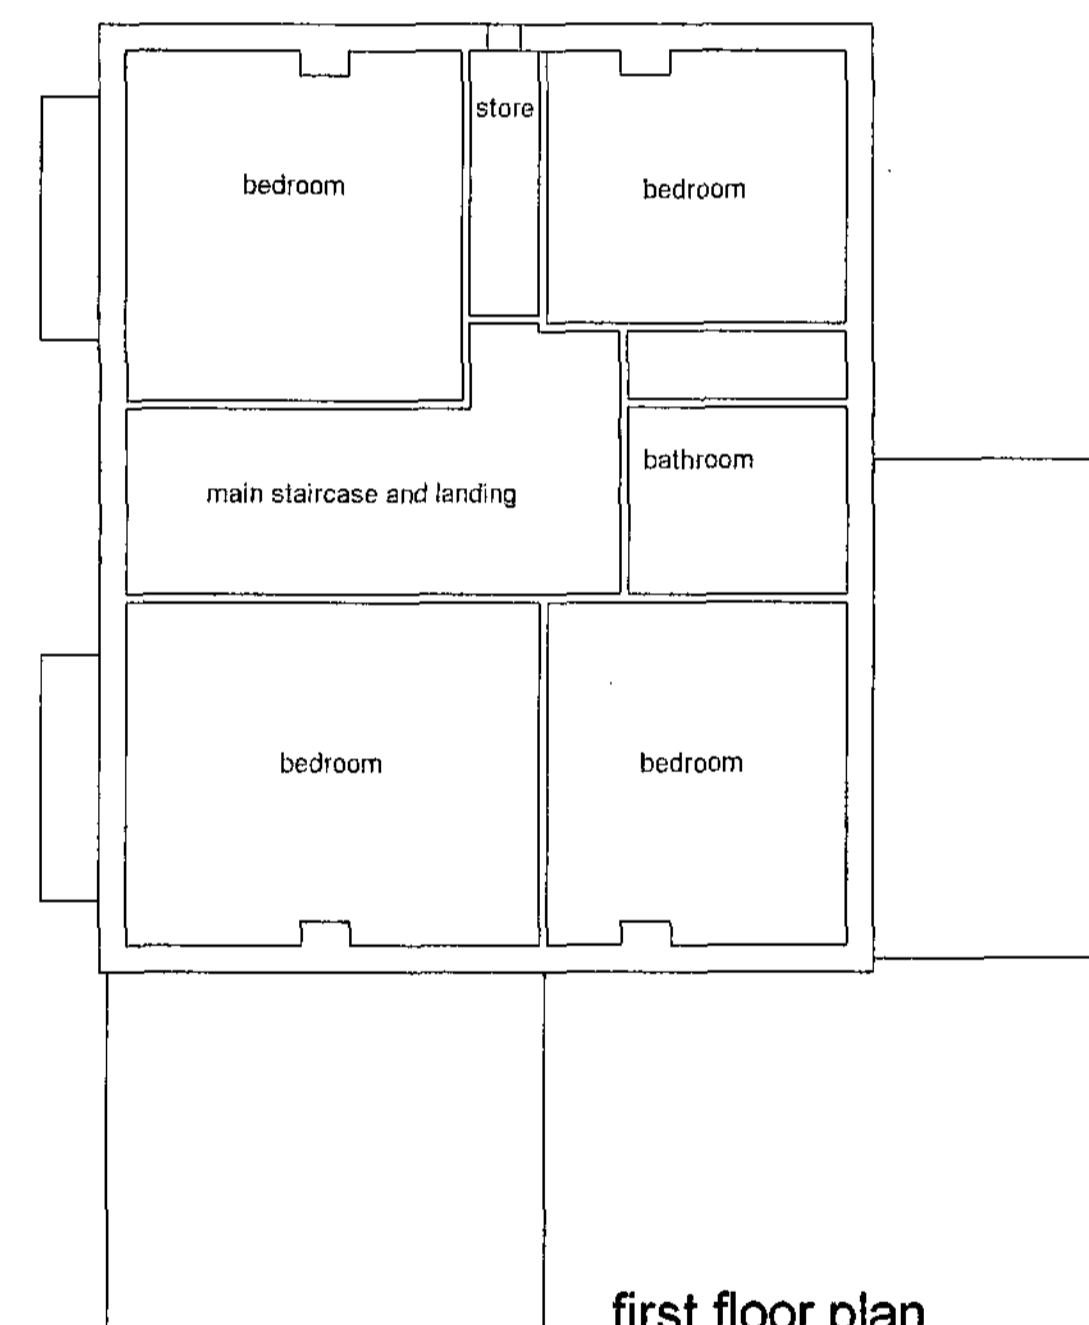

first floor plan

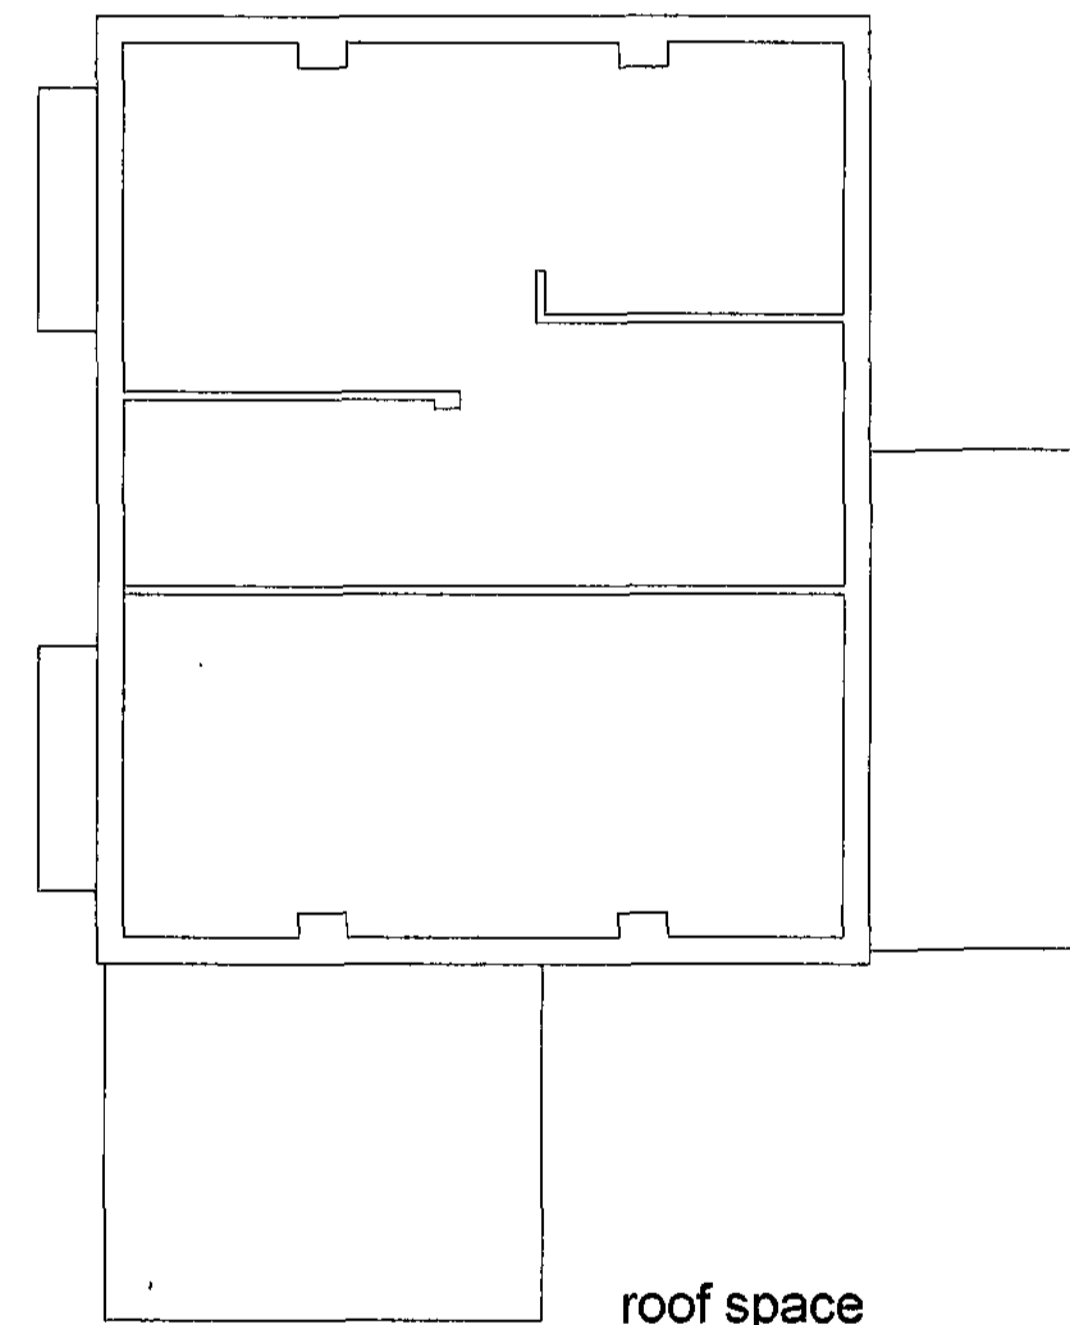

roof space



REVISIONS

PETER DIMBERLINE Dip Arch, RIBA
CHARTERED ARCHITECT

2 TIPSEY COURT, STAINCROSS
BARNLEY, S75 6FZ

tel/fax (01226) 390947
email: pdimberline@tiscali.co.uk

CLIENT
Mr and Mrs Aggarwal

PROJECT
Proposed roof space conversion
and alterations to garden room

LOCATION
15 Granville Street, Barnsley

DRAWING
Details as existing

SCALES 1:100 DATE Sept. 10

DRWG No. 2010/018/01 DRAWN BY PD
REV.