




SOUTH WEST ELEVATION - 1:100  
PROPOSED

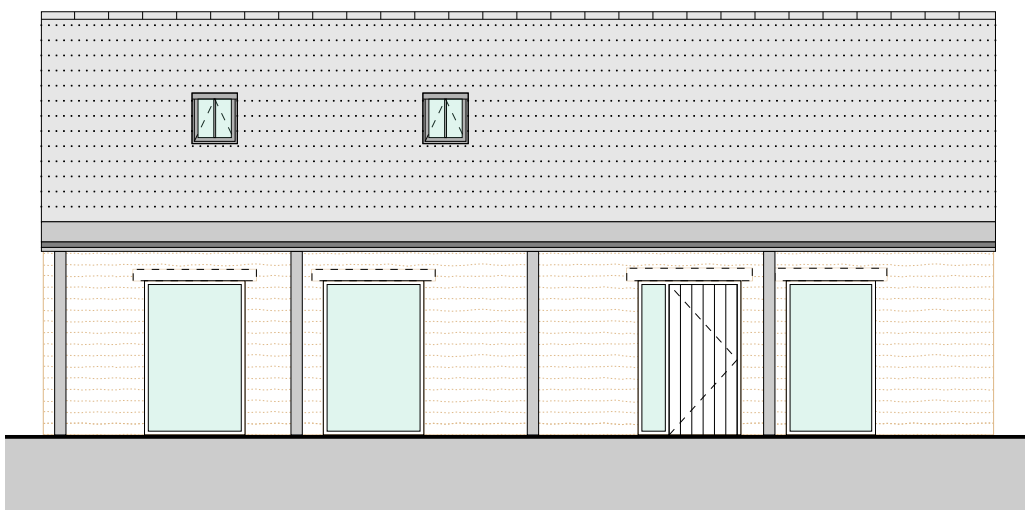


SOUTH EAST ELEVATION - 1:100  
PROPOSED

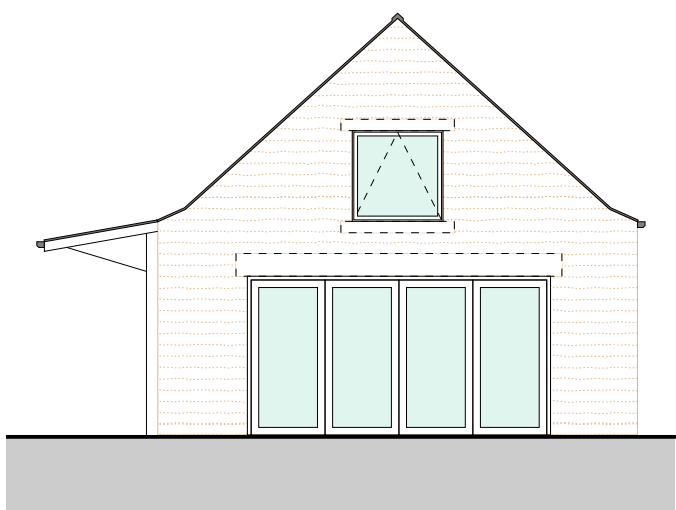


NORTH EAST ELEVATION - 1:100  
PROPOSED

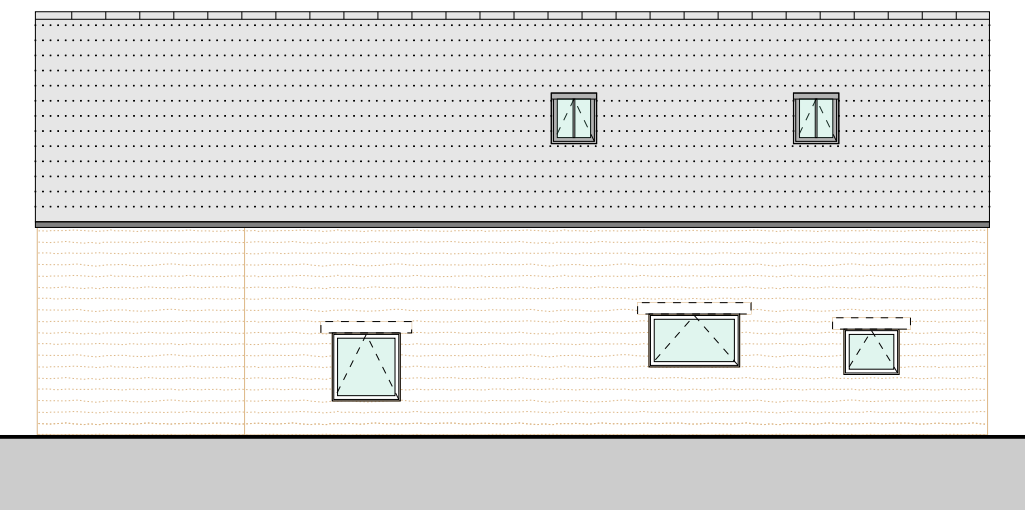


NORTH WEST ELEVATION - 1:100  
PROPOSED

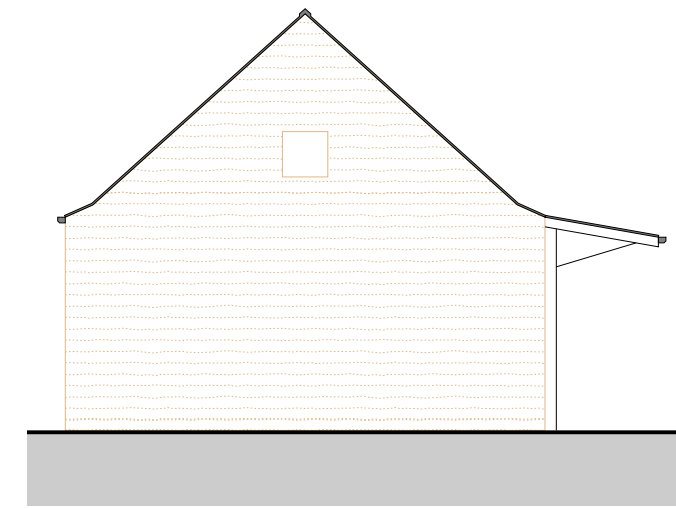


SOUTH WEST ELEVATION - 1:100  
EXISTING

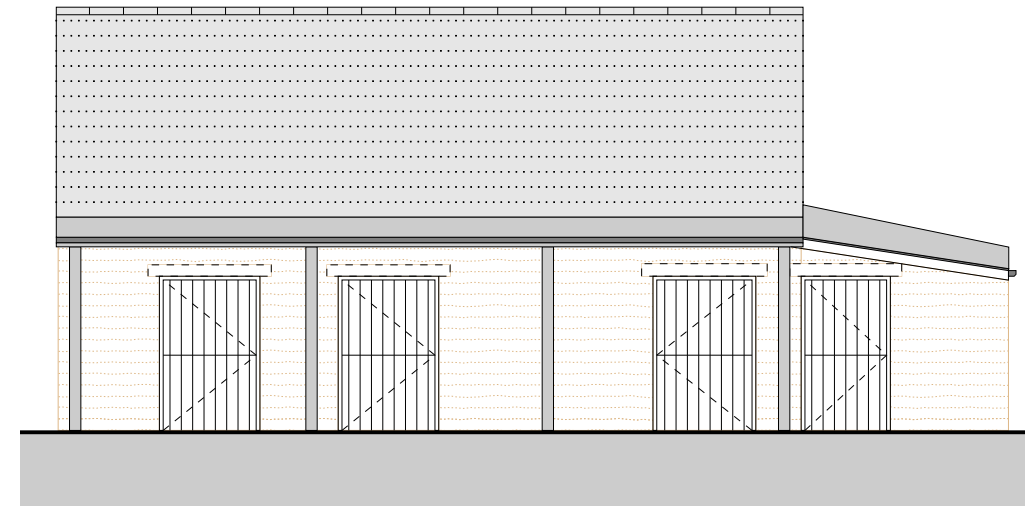


SOUTH EAST ELEVATION - 1:100  
EXISTING

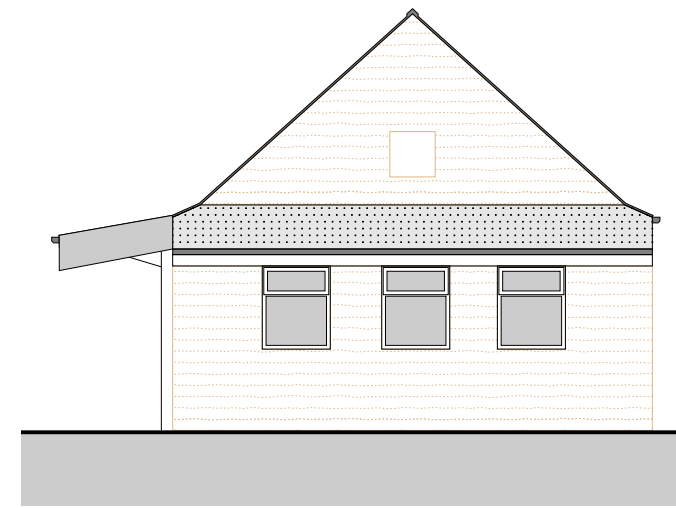


NORTH EAST ELEVATION - 1:100  
EXISTING

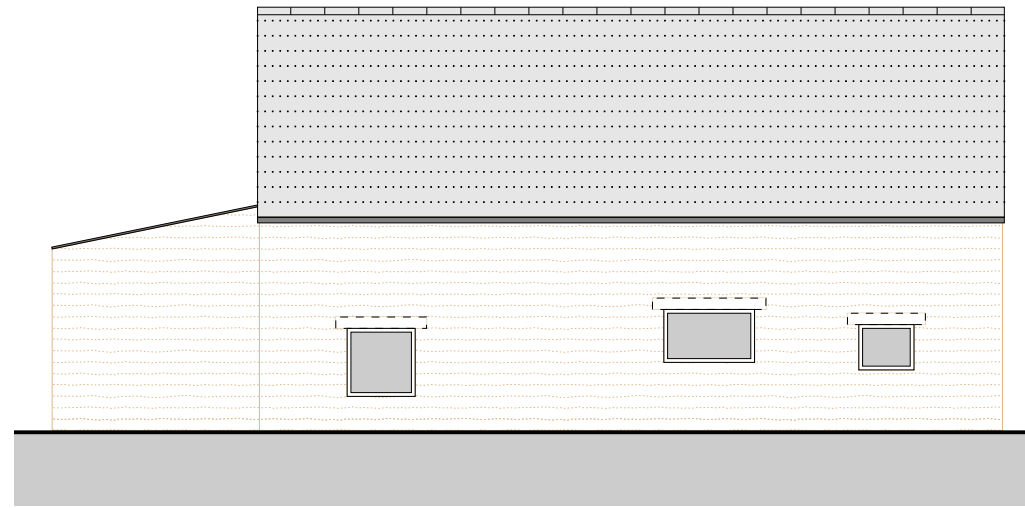


NORTH WEST ELEVATION - 1:100  
EXISTING

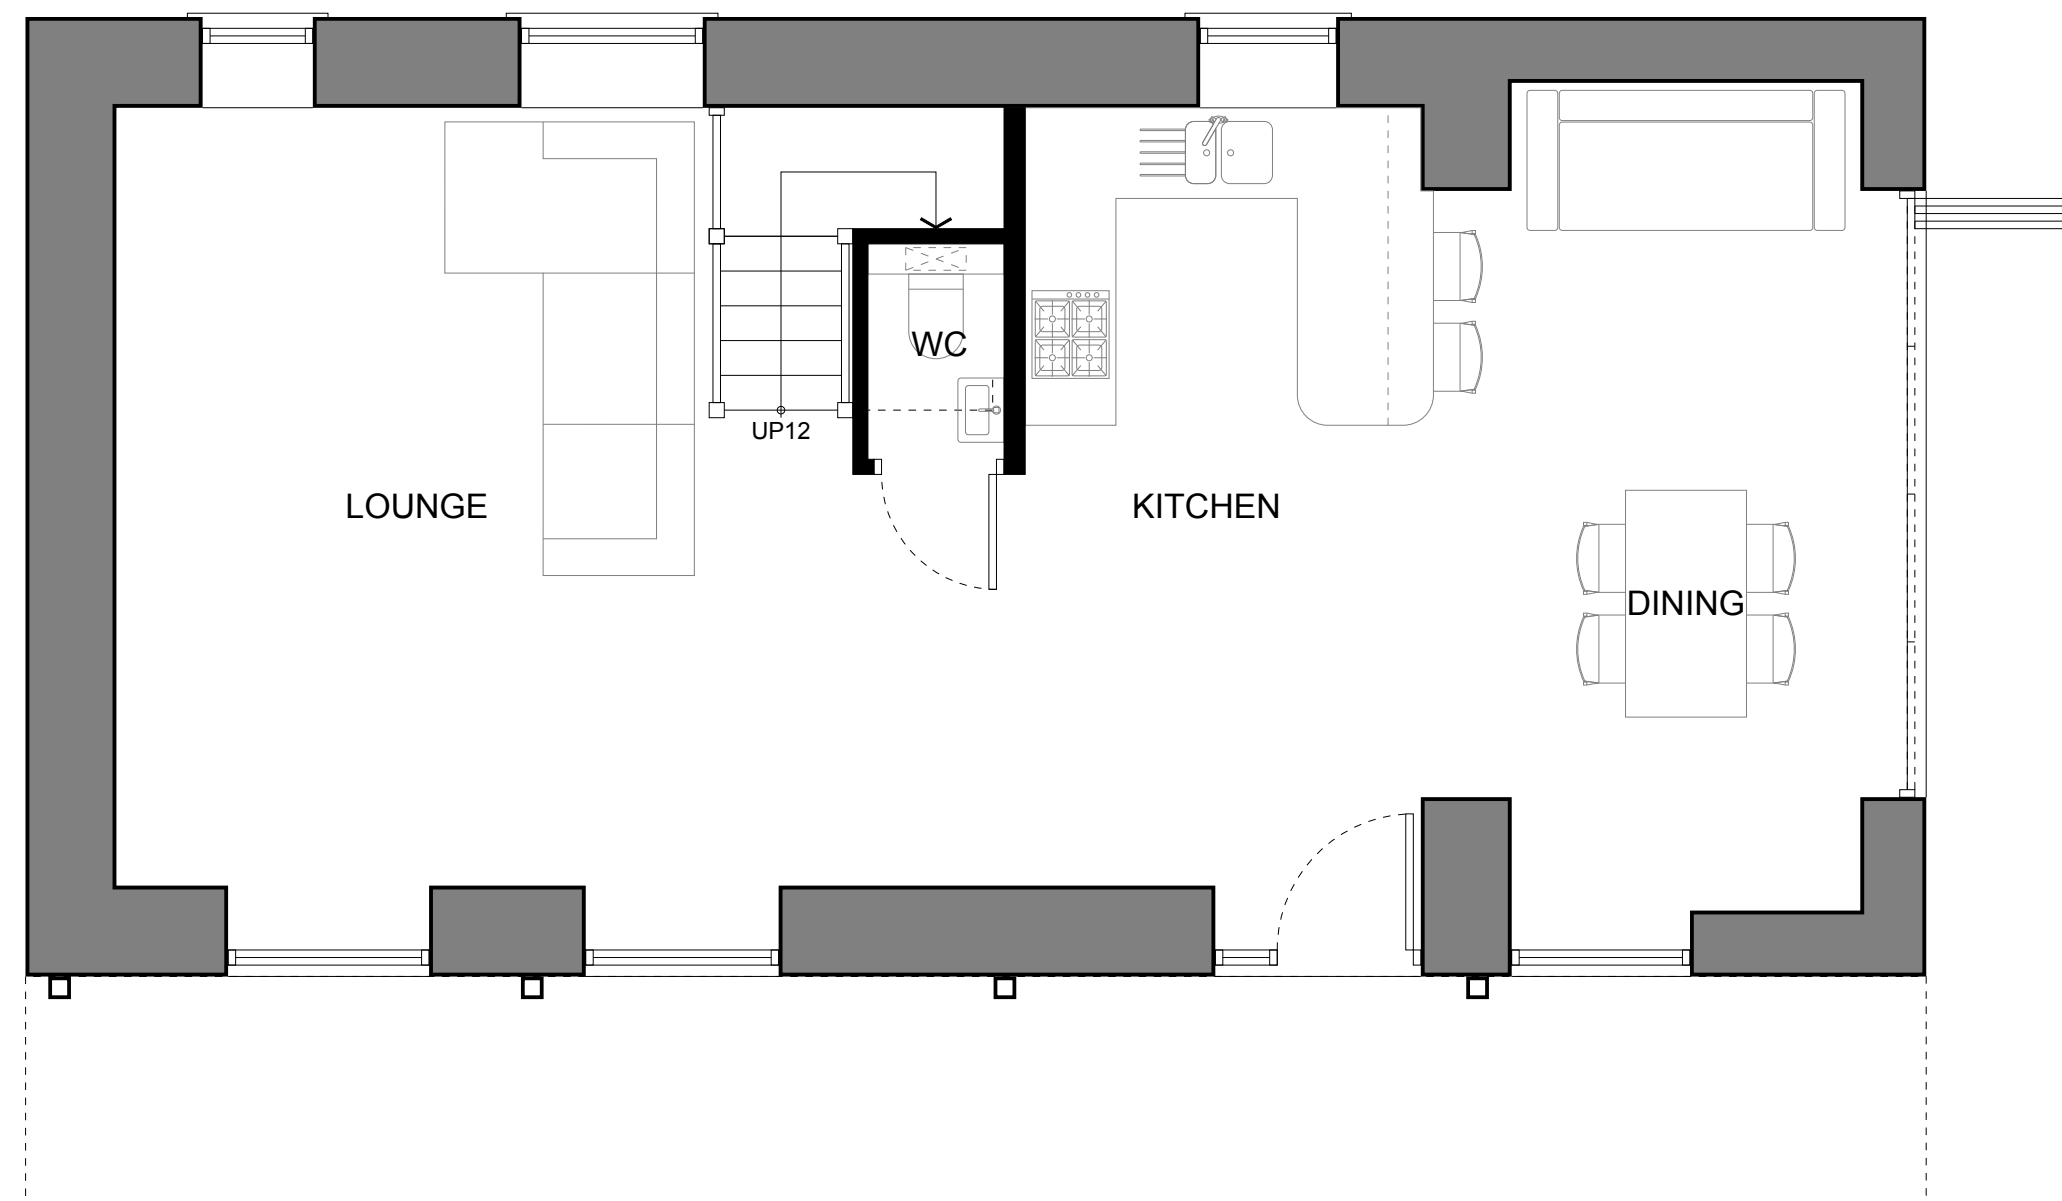


GROUND FLOOR PLAN - 1:50  
PROPOSED

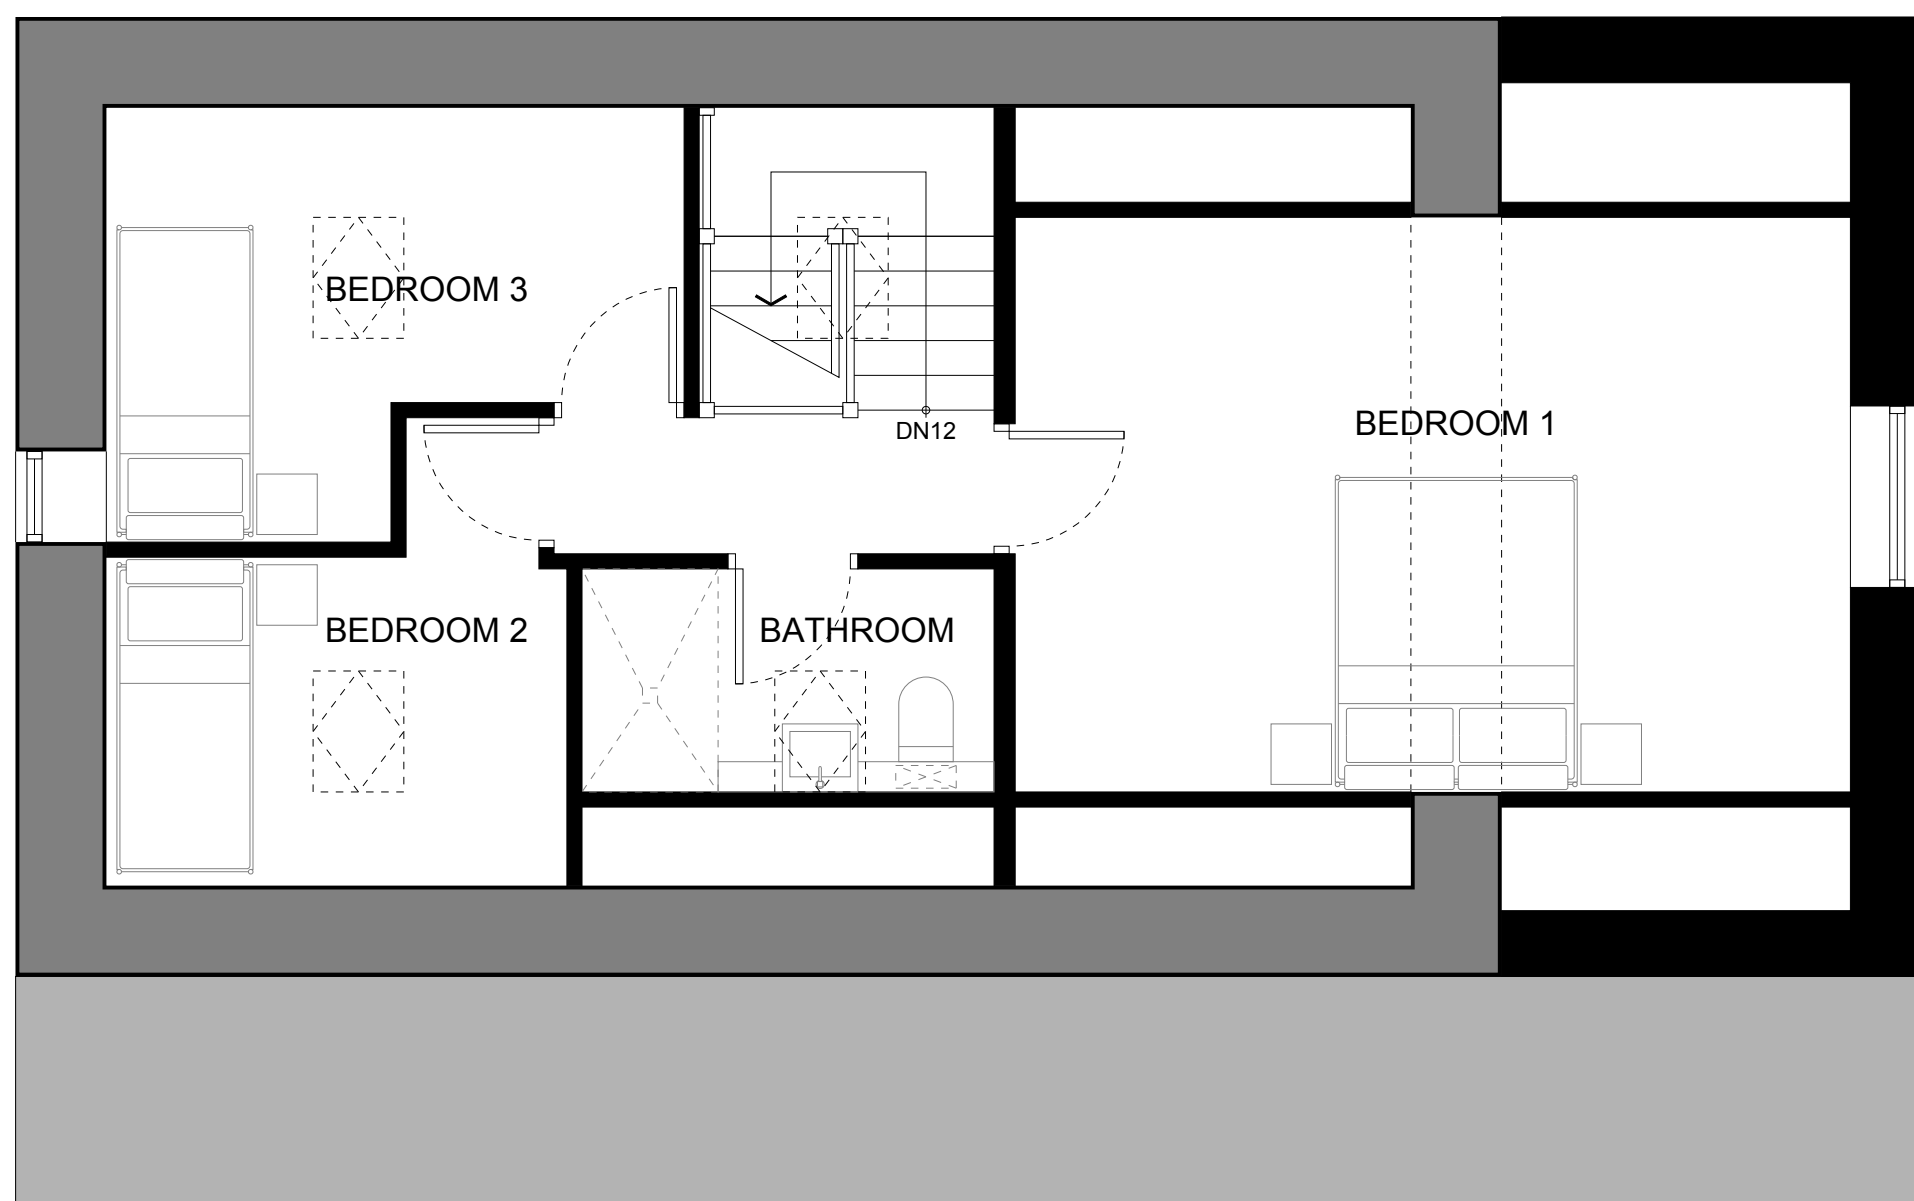

FIRST FLOOR PLAN - 1:50  
PROPOSED

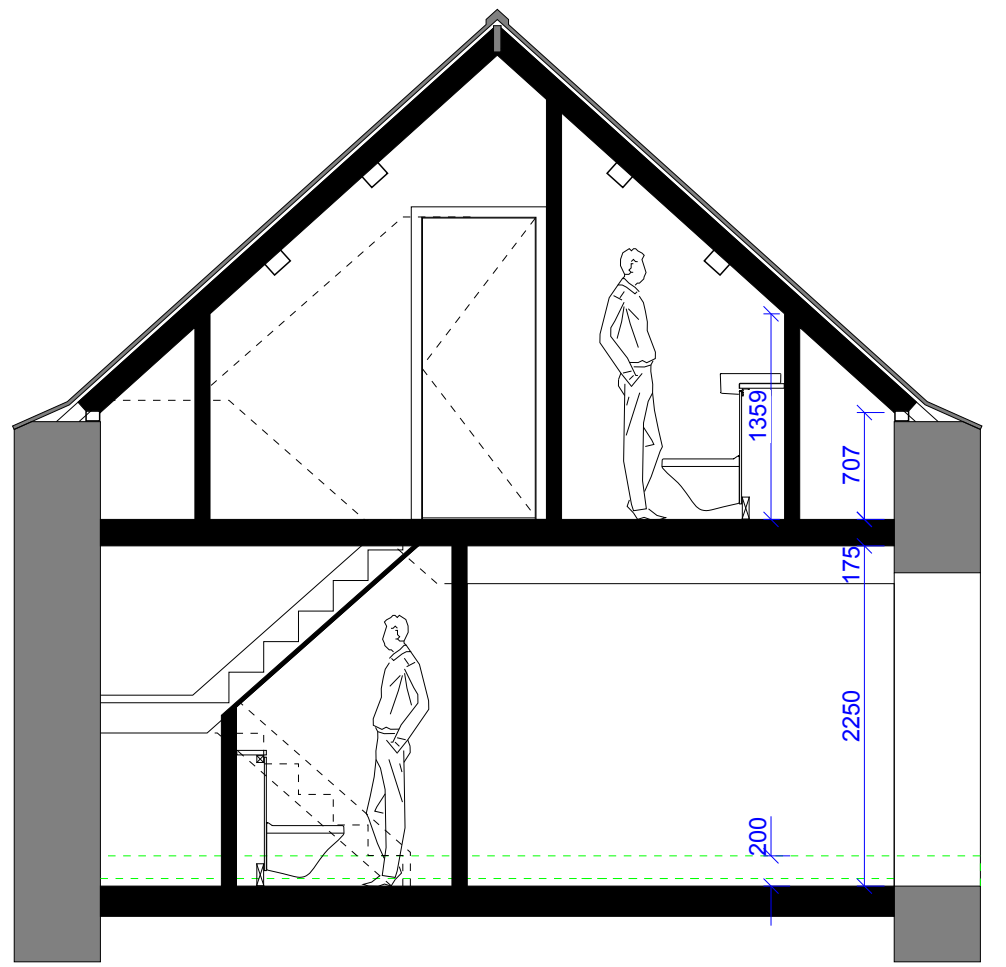


SECTION - 1:50  
PROPOSED

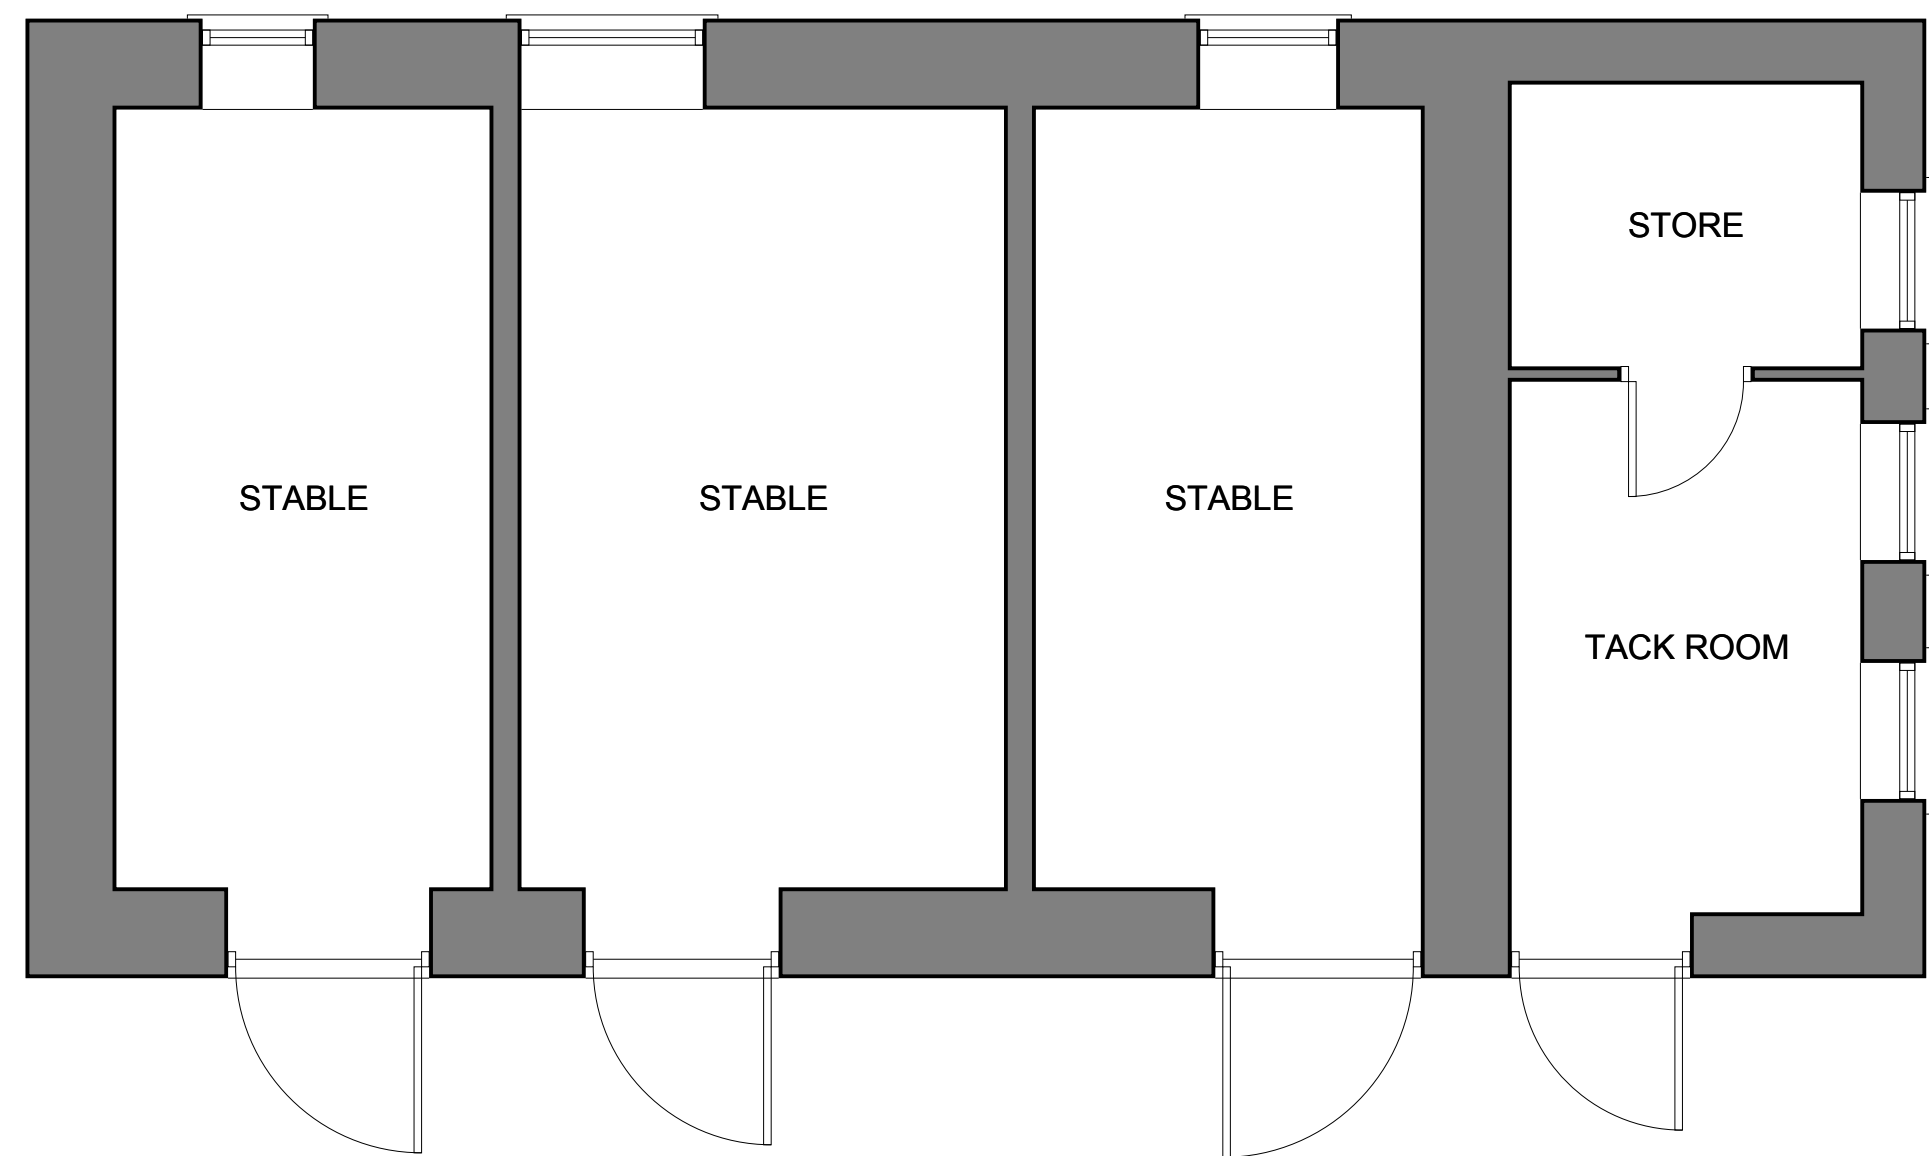

GROUND FLOOR PLAN - 1:50  
EXISTING



FIRST FLOOR PLAN - 1:50  
EXISTING

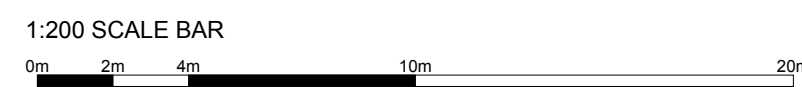

CLIENT  
MR & MRS HARDCASTLE

PROJECT  
COMMONSIDE FARM, NORTH LANE,  
CAWTHORNE, BARNSELEY, S75 4AQ

DRAWING TITLE  
STABLE - GA DRAWING

JOB NO.	DRG NO.	REV.	SCALE @ A1	DATE
WHPG 24-0043	102	-	AS	27 01 25

This drawing is the property and copyright of WHP Group Ltd, Stockmoor, Huddersfield,  
Tel: 01780 637355. Email: tom.edwards@wheatorhordall.co.uk and must not be amended  
or reproduced without written consent. Use only figured dimensions, do not scale  
and report any anomalies.