



- NOTES**
1. CONTRACTORS AND SUB-CONTRACTORS MUST CHECK AND AGREE ALL DIMENSIONS BEFORE PREPARING DRAWINGS OR COMMENCING WORK ON SITE.
 2. CONTRACTORS ARE TO BE RESPONSIBLE FOR INFORMING THE DESIGNER OF ANY DISCREPANCY ON THIS DRAWING OR BETWEEN THIS DRAWING AND ANY OTHER RELATED DOCUMENT ISSUED UNDER THE STANDARD FORM OF CONTRACT.
 3. WRITTEN DIMENSIONS ONLY ARE TO BE USED FROM THIS DRAWING - IF ANY ANY DOUBTS EXIST-ASK FOR CLARIFICATION.

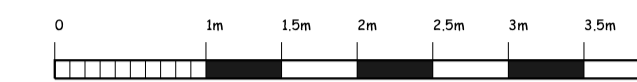


1:50 SCALE IN METRES


- MATERIALS**
1. ROOF TO BE TILES TO MATCH EXISTING.
 2. WALLS TO BE BRICK TO MATCH EXISTING.
 3. WINDOWS TO BE UPVC FRAMED TO MATCH EXISTING.

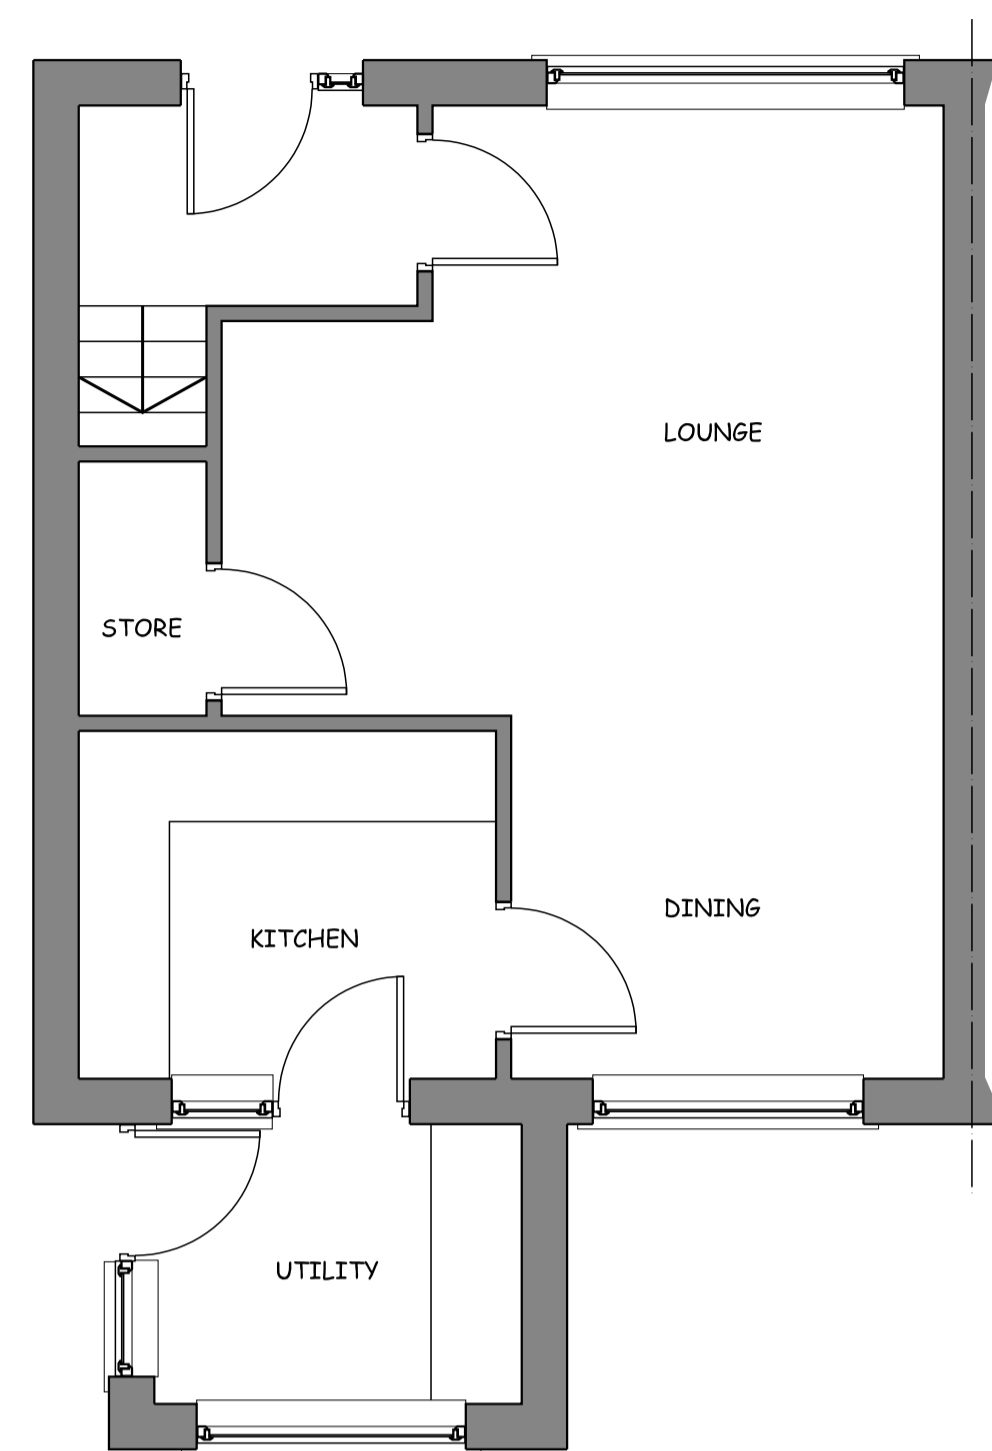


GROUND FLOOR PLAN

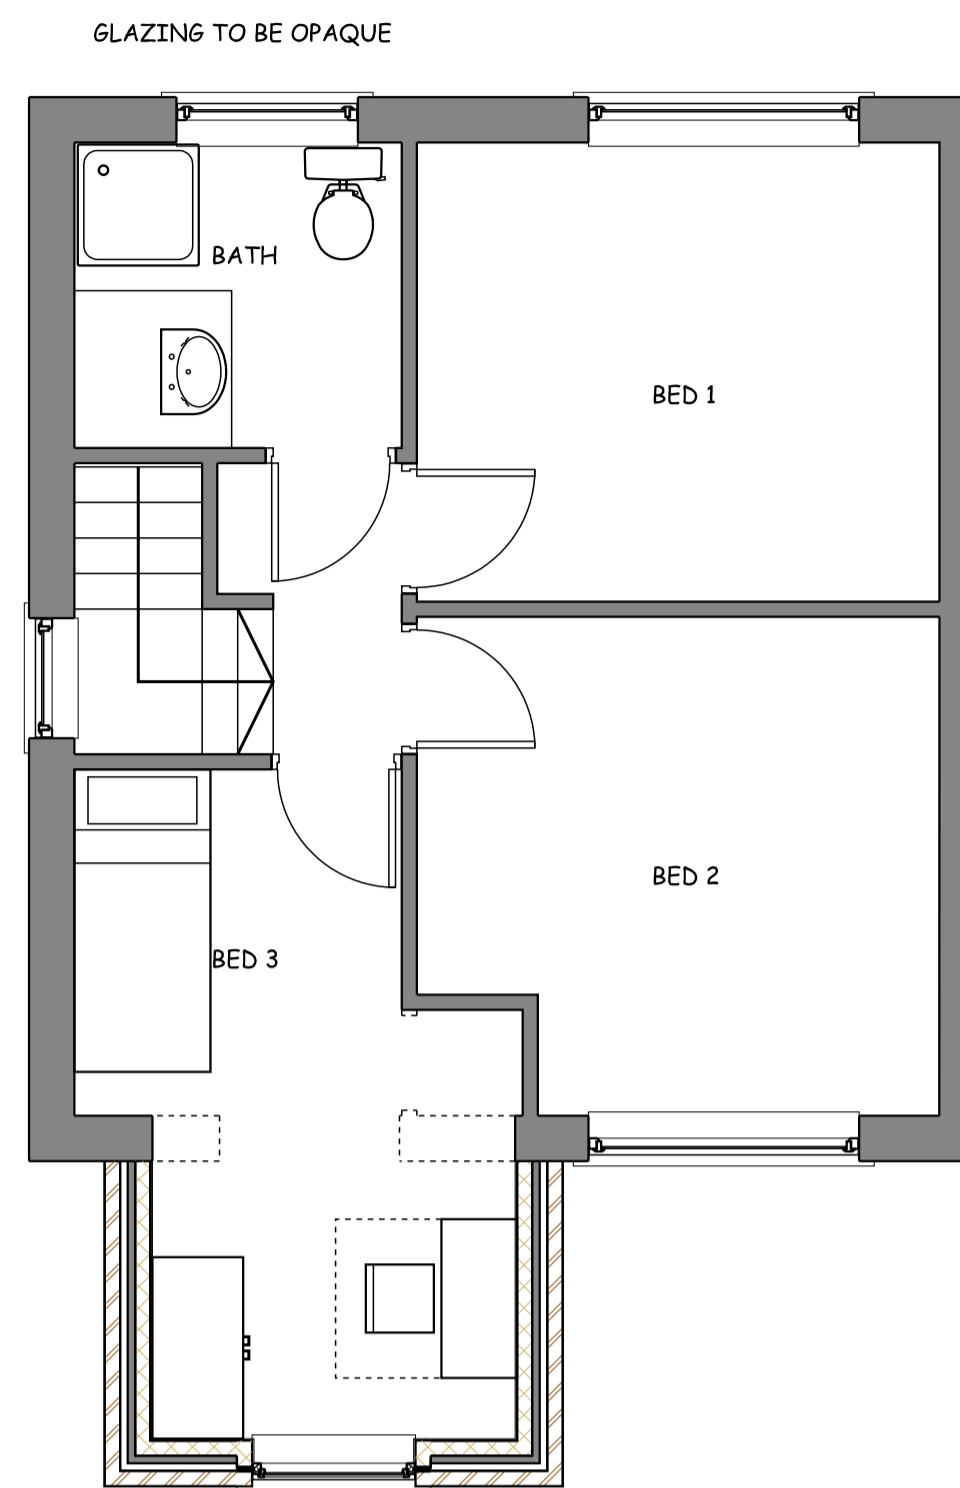


FIRST FLOOR PLAN

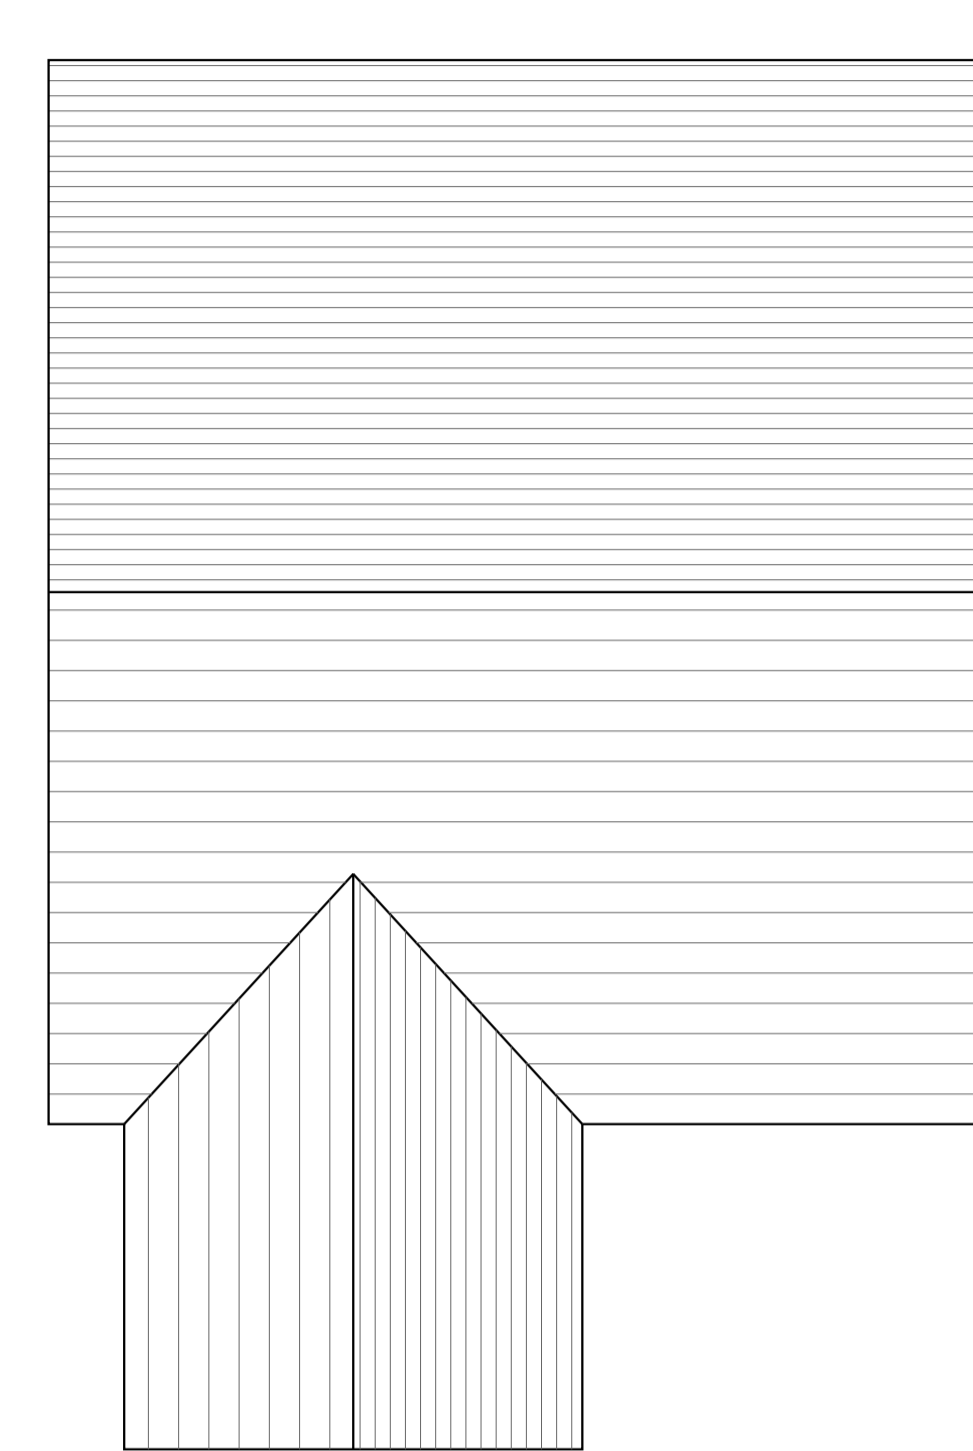


ROOF PLAN

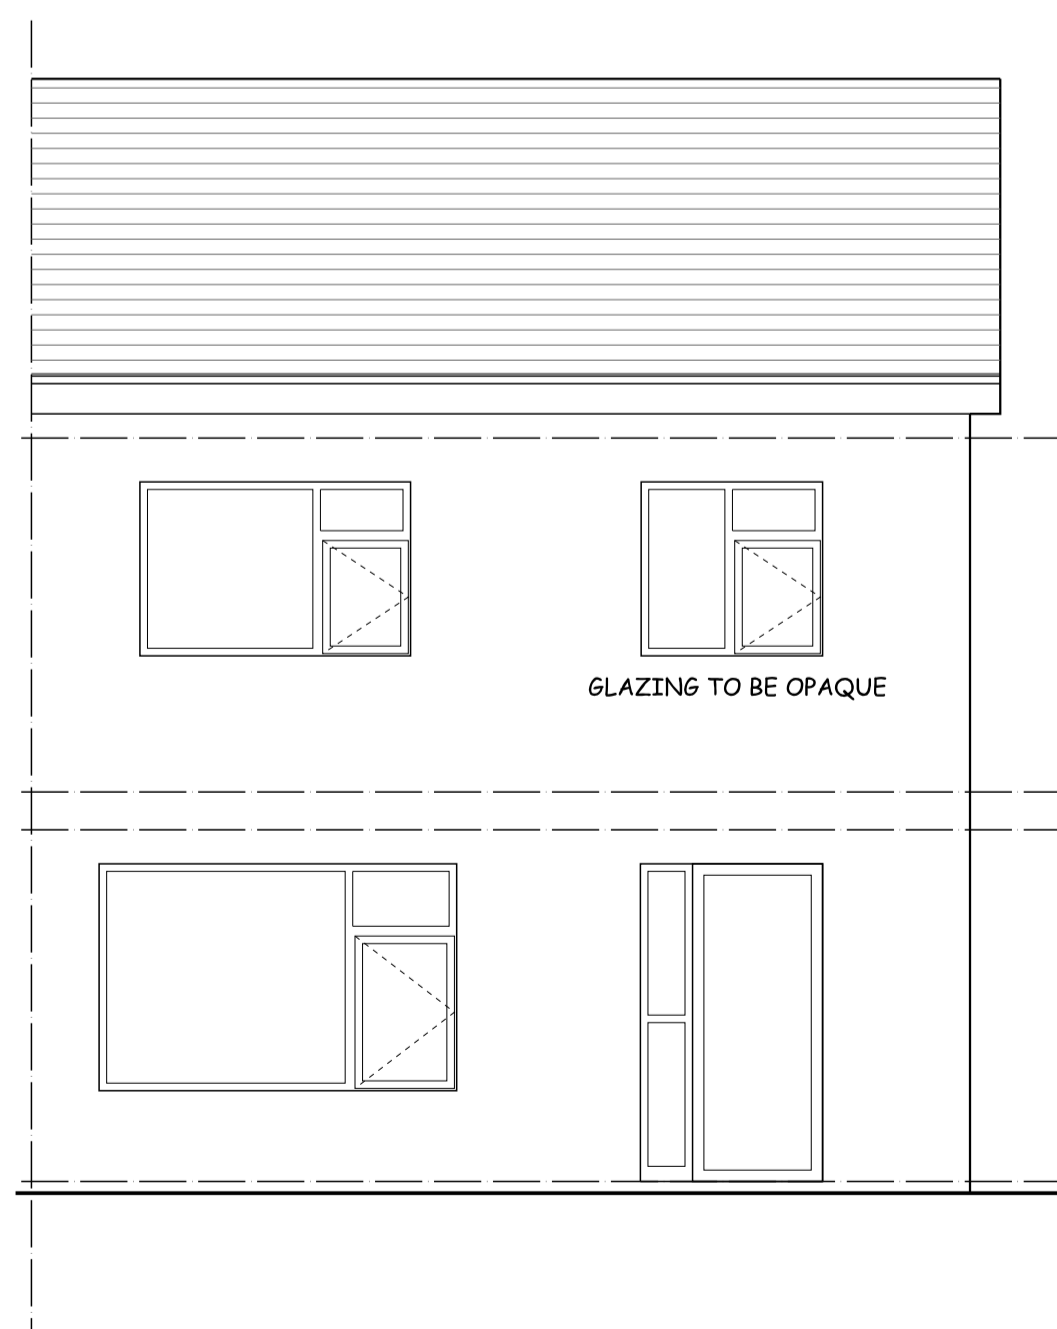


FRONT ELEVATION

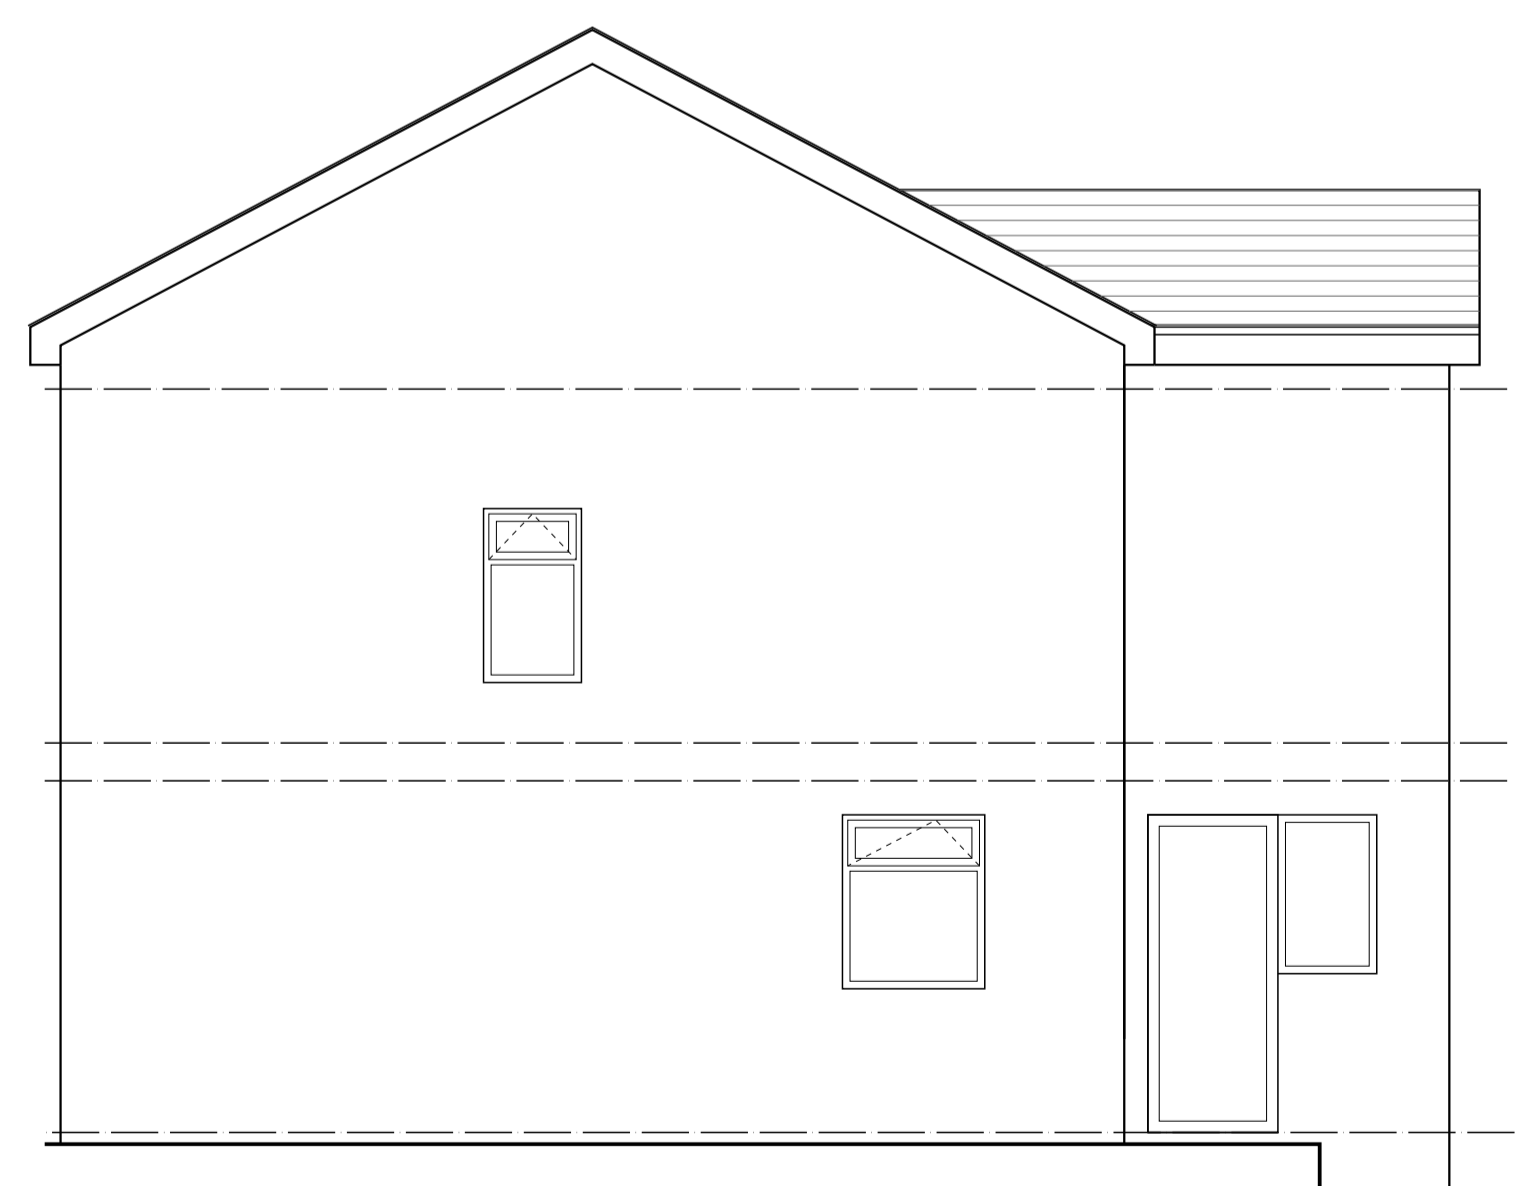

SIDE ELEVATION

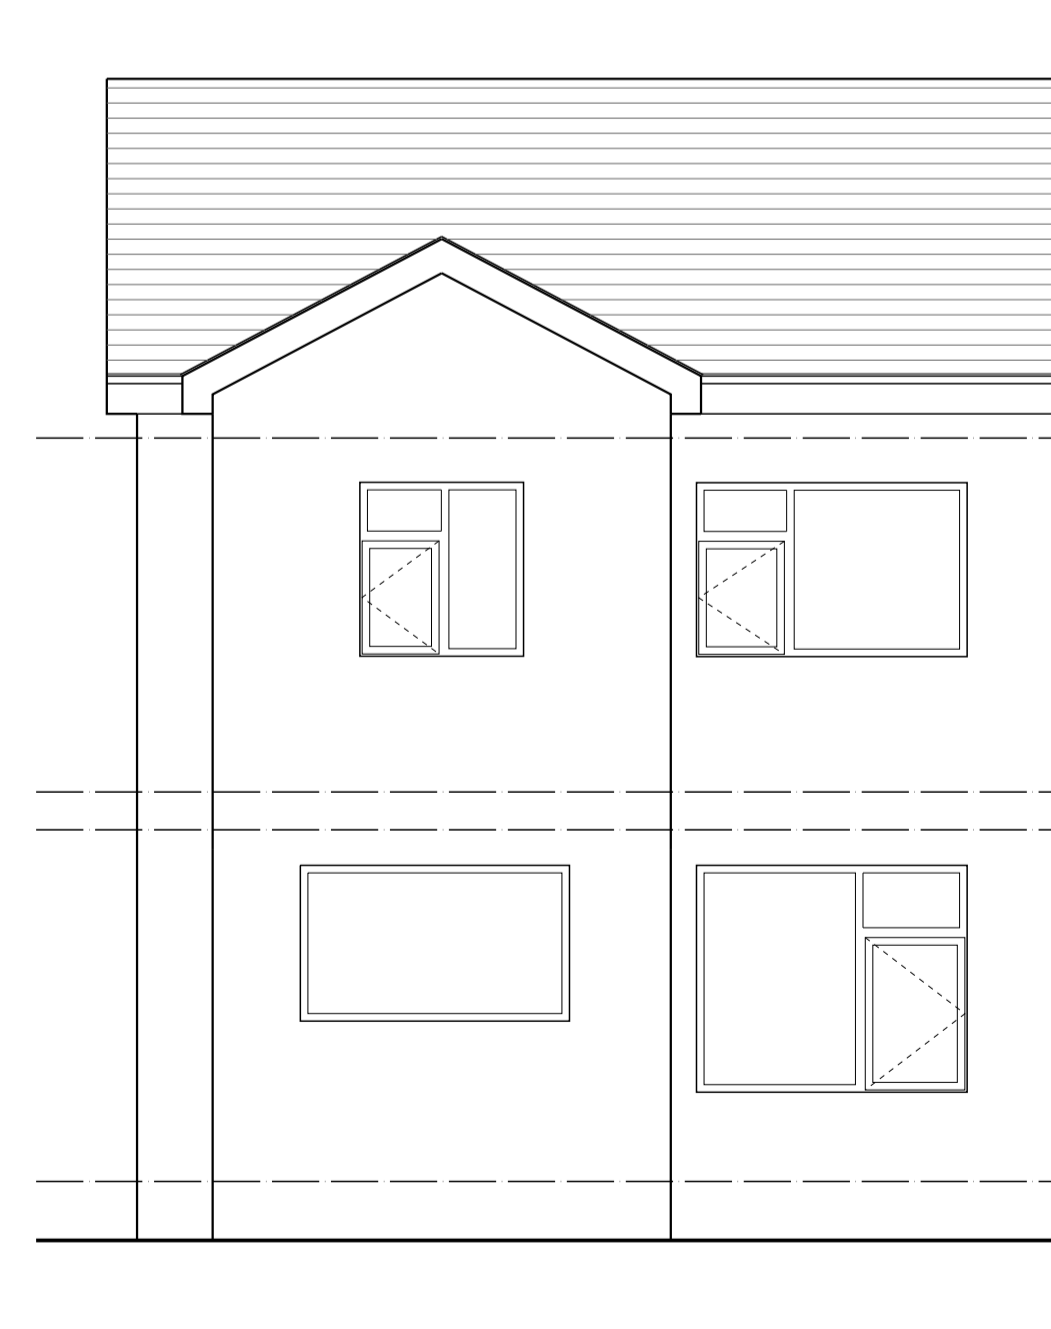

REAR ELEVATION

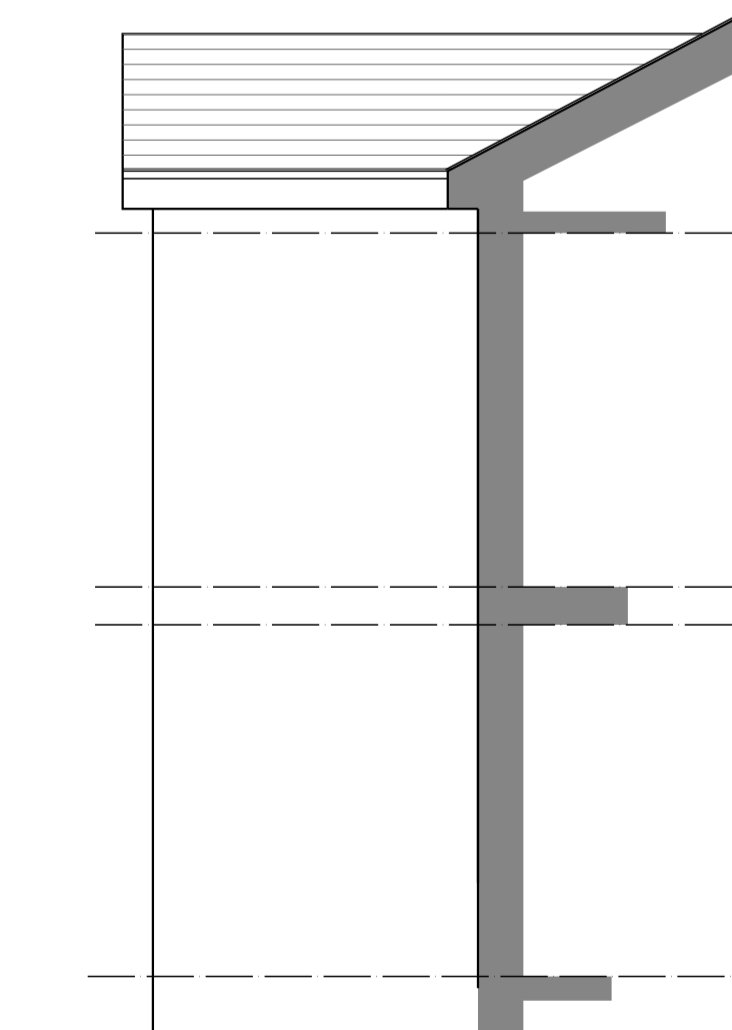

SIDE ELEVATION

DATE LET REVISION DWN CHK

CONTRACT
**2ND STOREY EXTENSION
 28 AVON CLOSE
 BARNSELEY
 MR D SCURR**

DRAWING
**PROPOSED
 PLANS & ELEVATIONS**

SCALE 1:50 DRAWN PDS DATE Sep 09

DRAWING NUMBER PS-AC-02 CHECKED REVISION

THIS DRAWING AND THE COPYRIGHTS AND PATENTS THEREIN ARE THE DESIGNER'S PROPERTY AND MAY BE USED OR REPRODUCED ONLY UNDER CONTRACT