

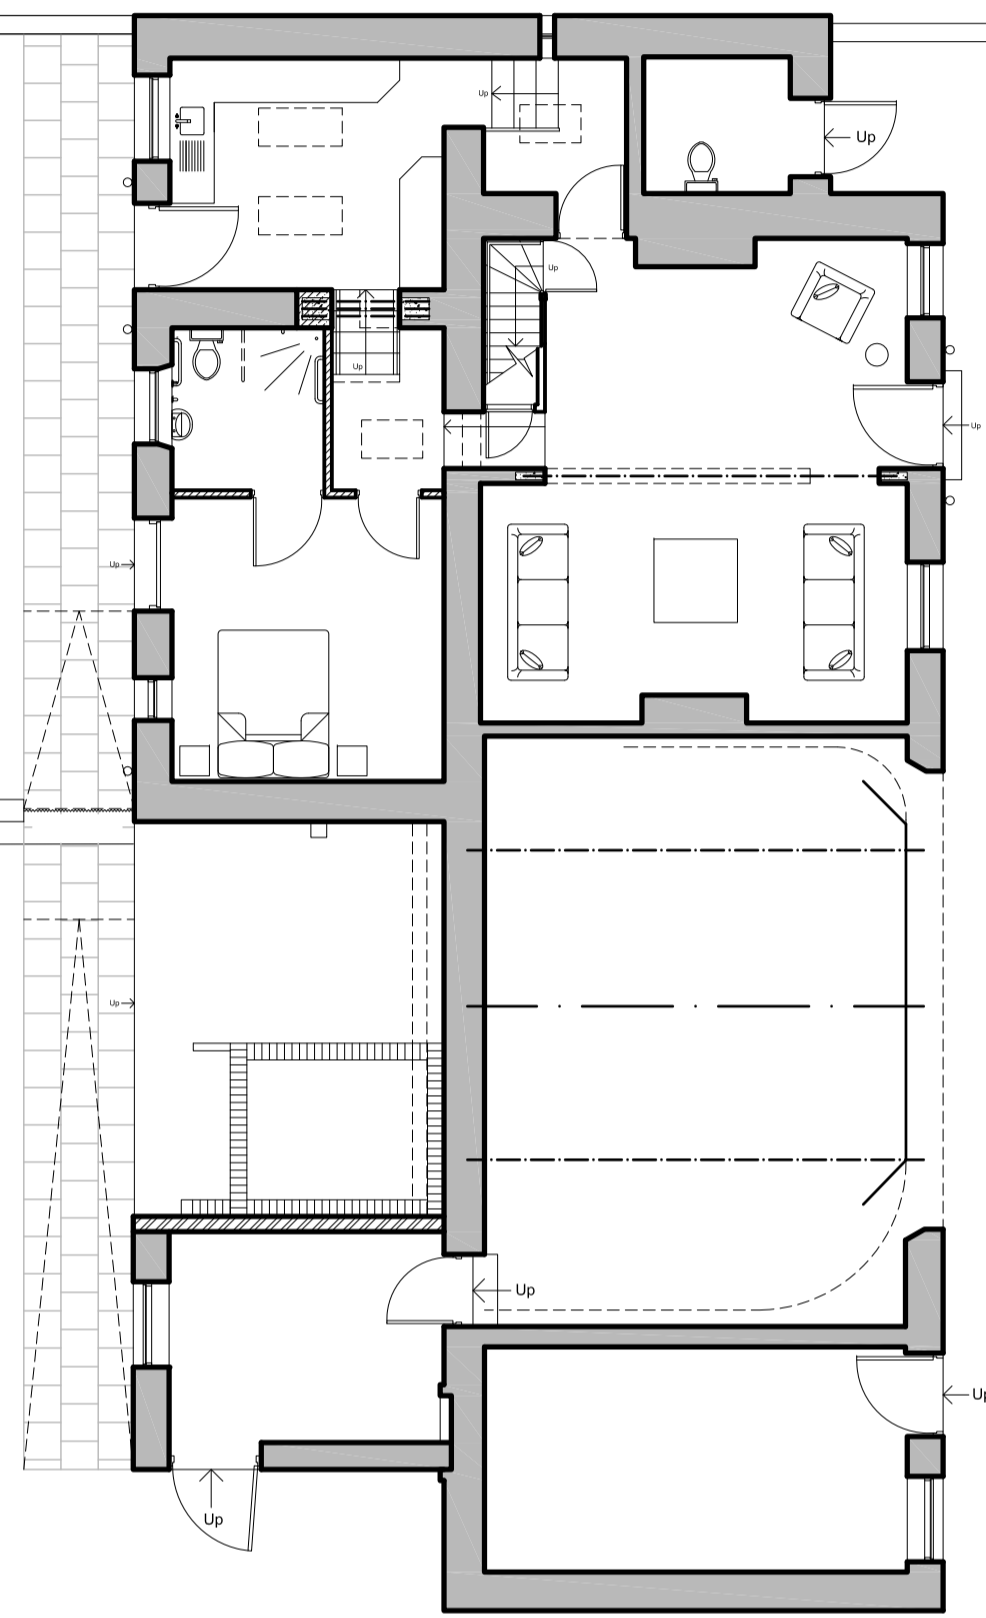
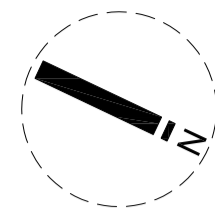


©
No dimensions are to be scaled from this drawing.
All dimensions and sizes to be verified on site

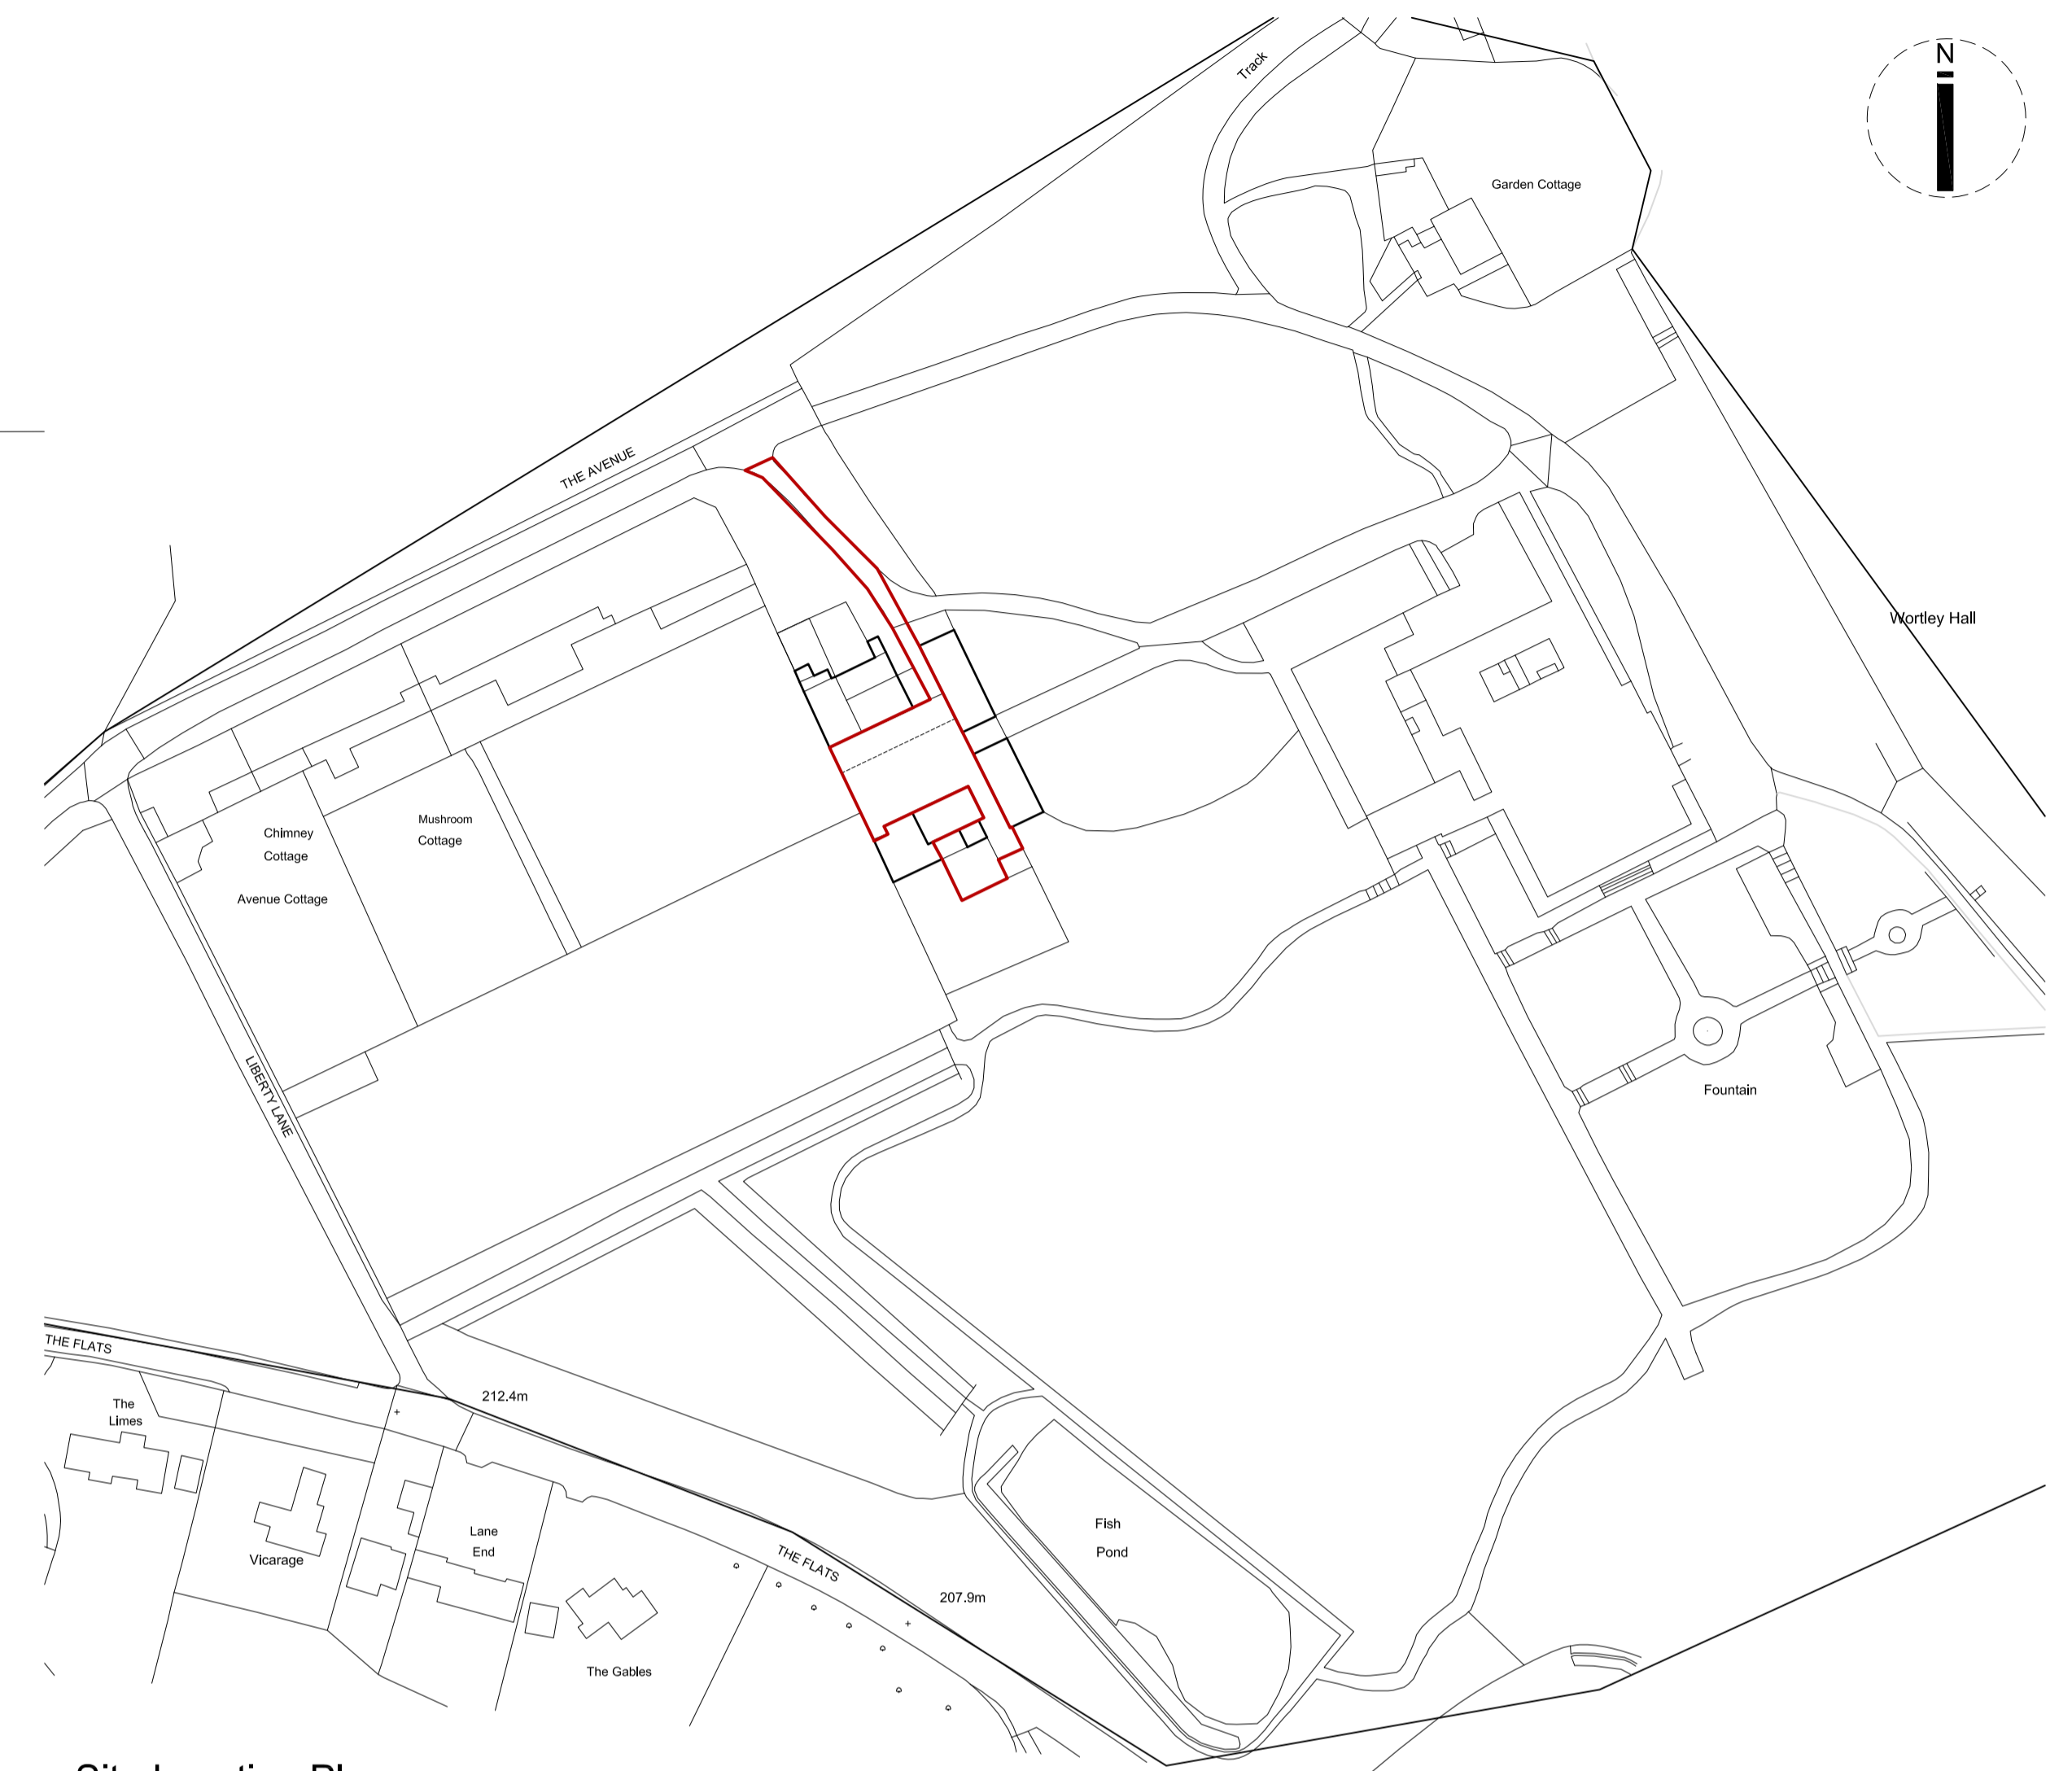

Block Plan as Existing


(Scale 1:100)

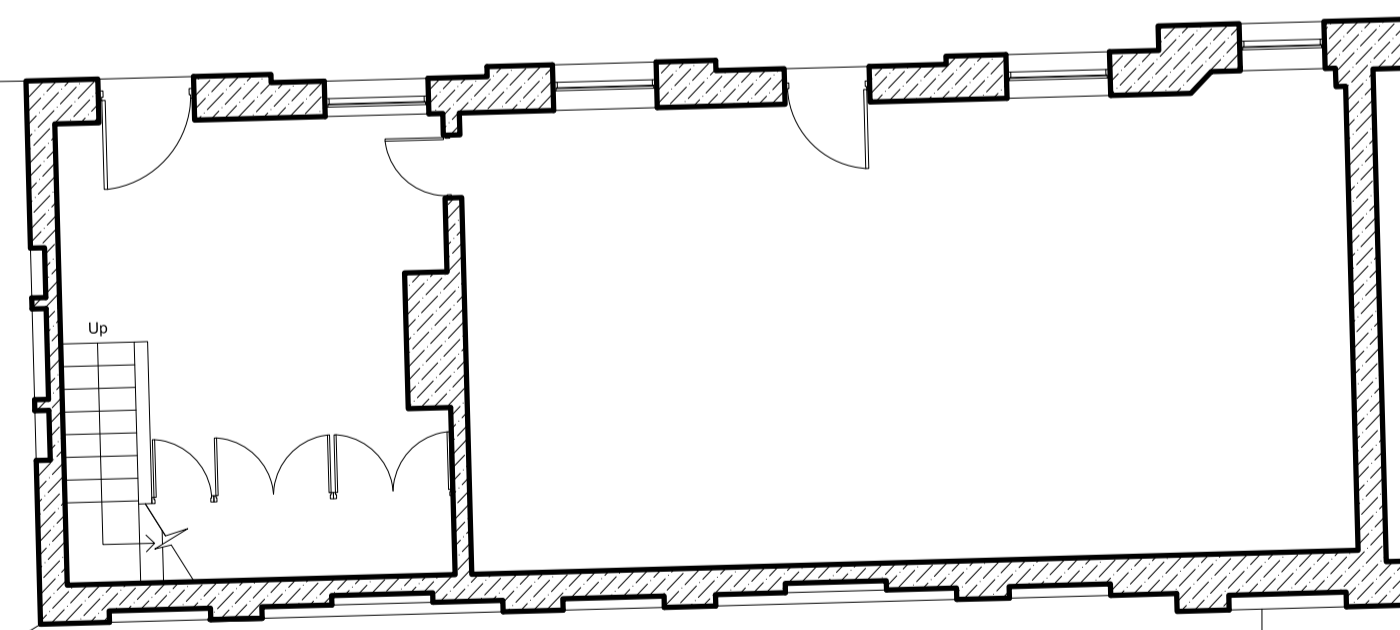

Site Location Plan



(Scale 1:1250)

Mapping contents (c) Crown copyright and database rights 2015 Ordnance Survey 100035207

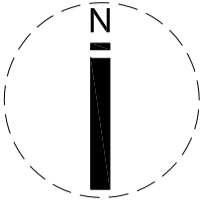


No.	Date	Revision Details	By
Andrew Shepherd, Chartered Architect, Surveyor 453 Glossop Road, Sheffield S10 2PT Telephone: 0114 2662458, Fax: 01142662459, Email: info@andrewshepherdarchitect.co.uk			
Client: Wortley Hall Ltd.			
Job Title: Proposed Refurbishment and Extension of the Cottage at Wortley Hall, Wortley			
Drawing Title: Block Plan as Existing			
Scale: 1:100 @ A1	Drawn By: TJC	Date: Apr '16	
Job No: 03.36.15/16	Drawing No: L/02	Revision No:	

©
 No dimensions are to be scaled from this drawing.
 All dimensions and sizes to be verified on site

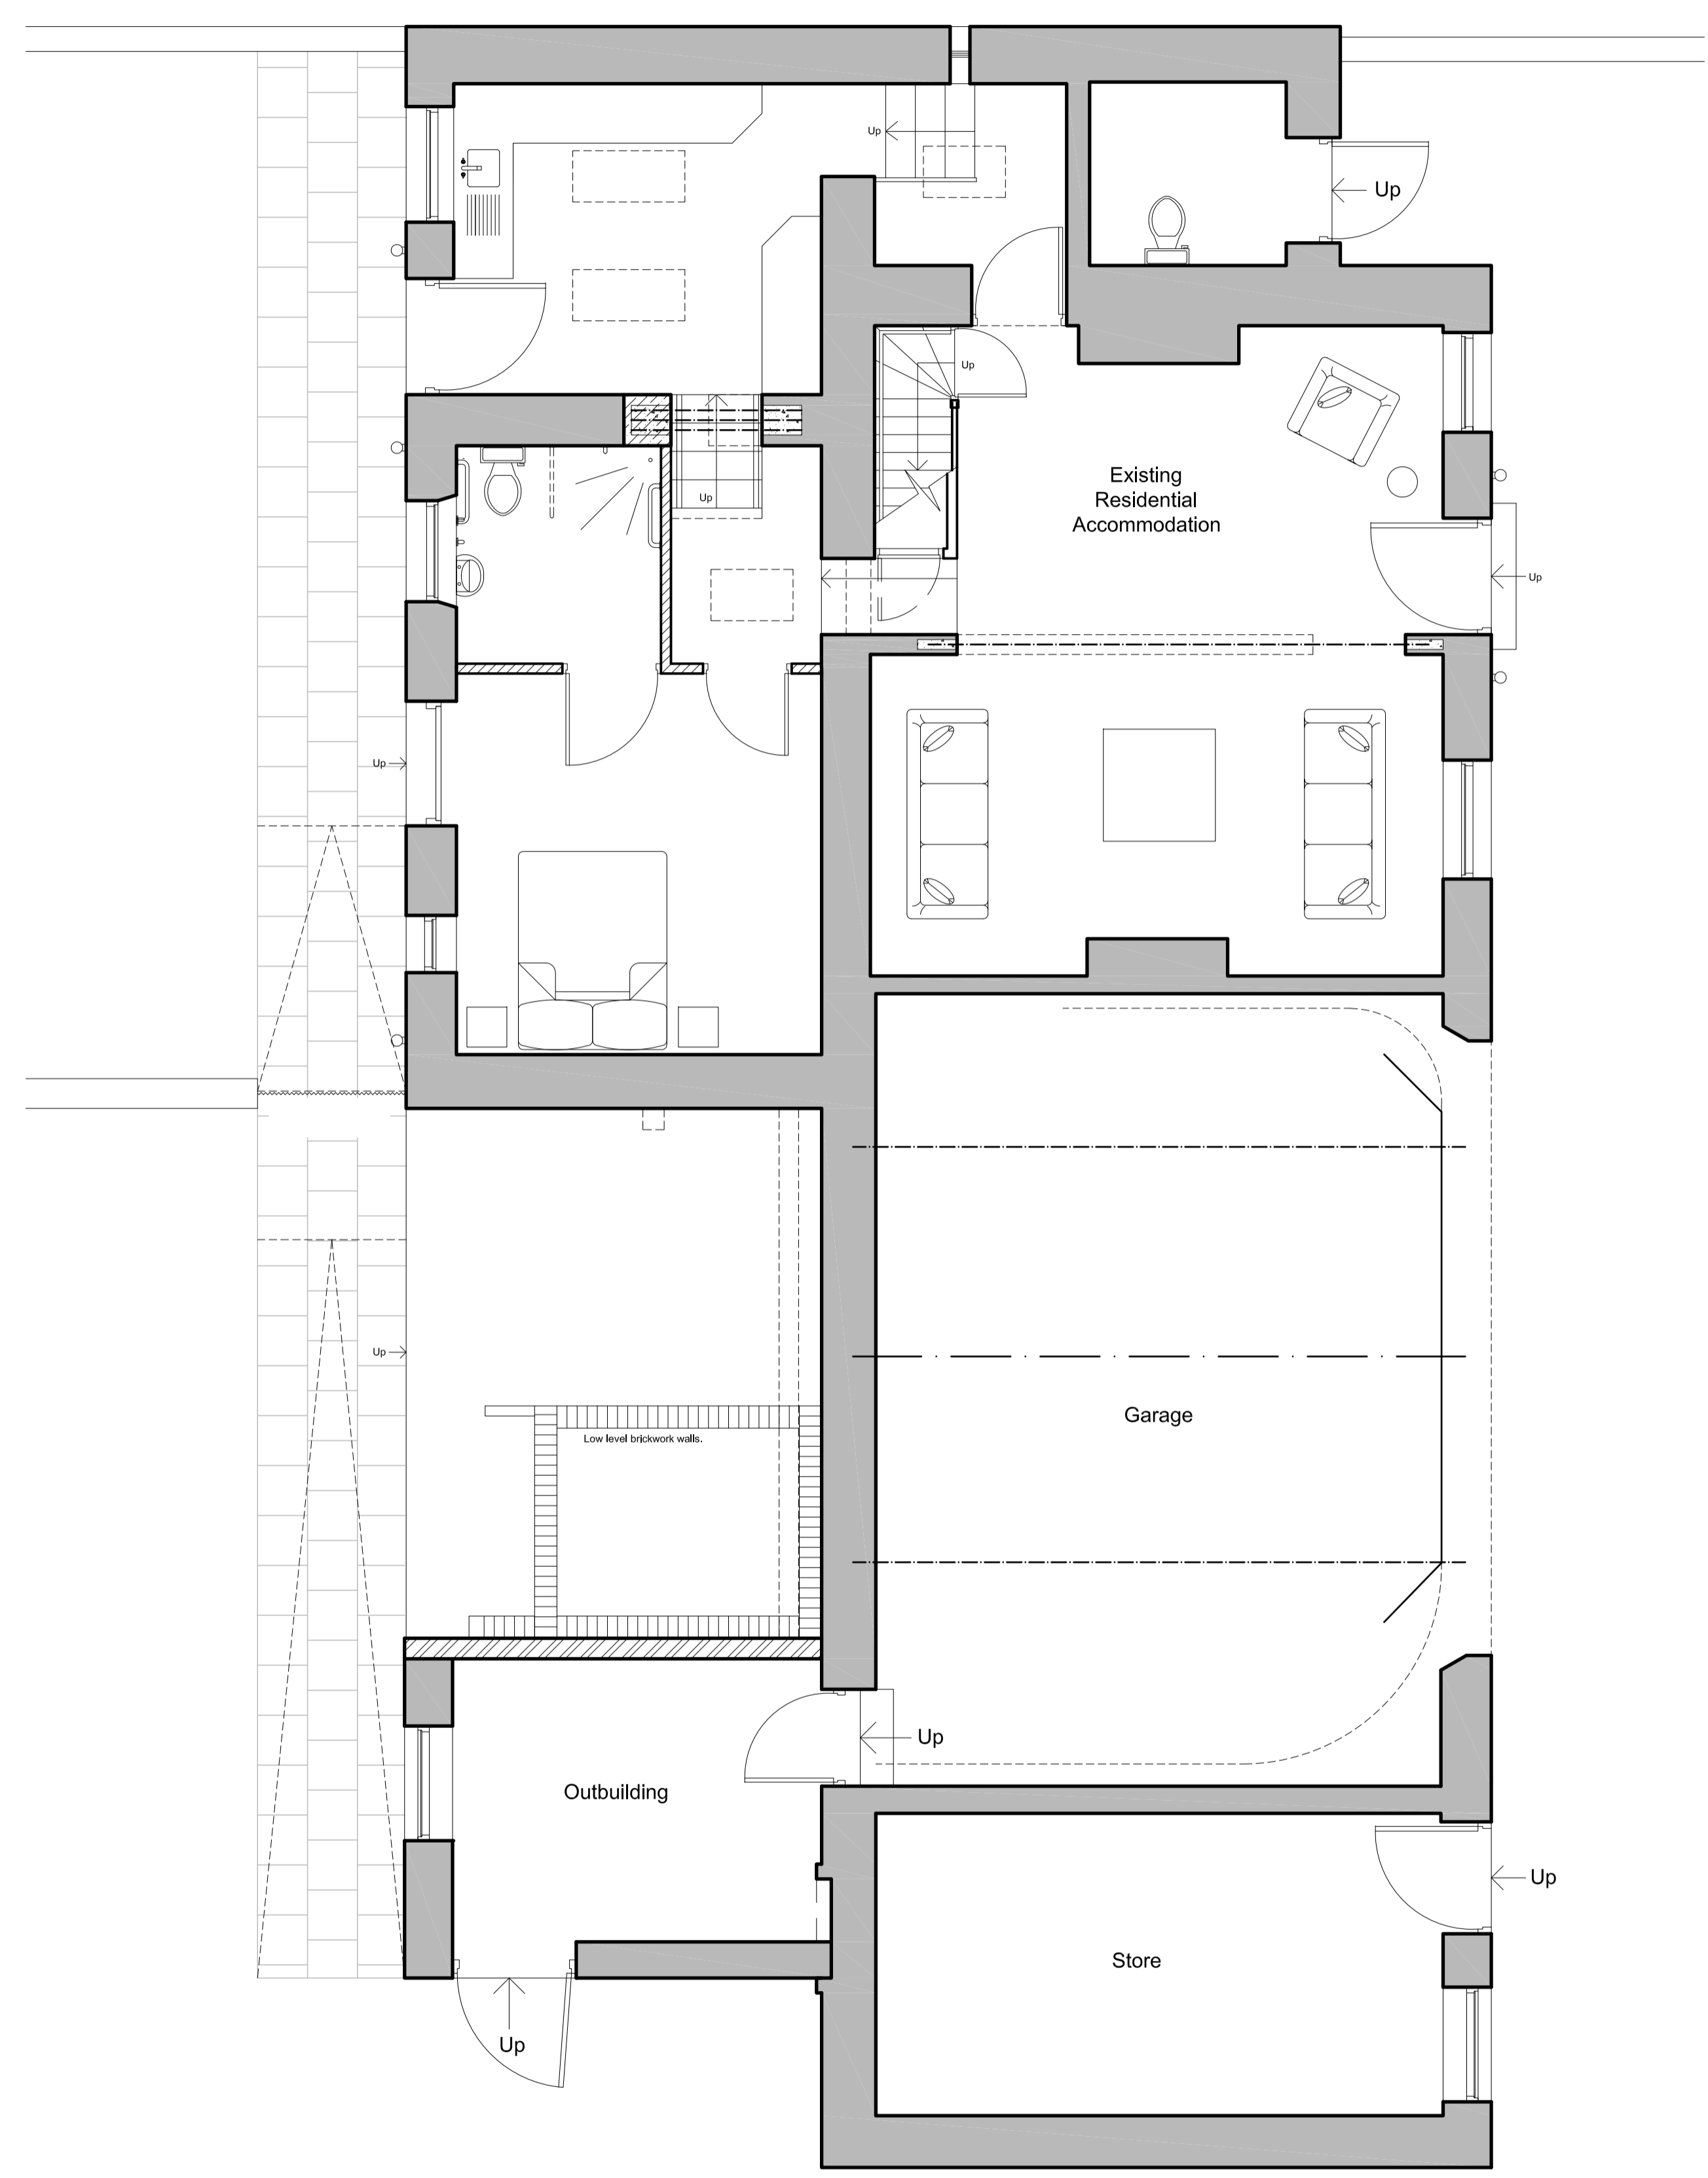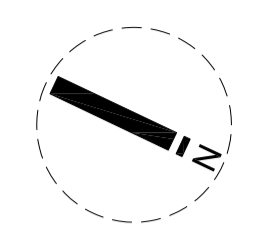

Ground Floor Plan as Existing
 (Scale 1:50)

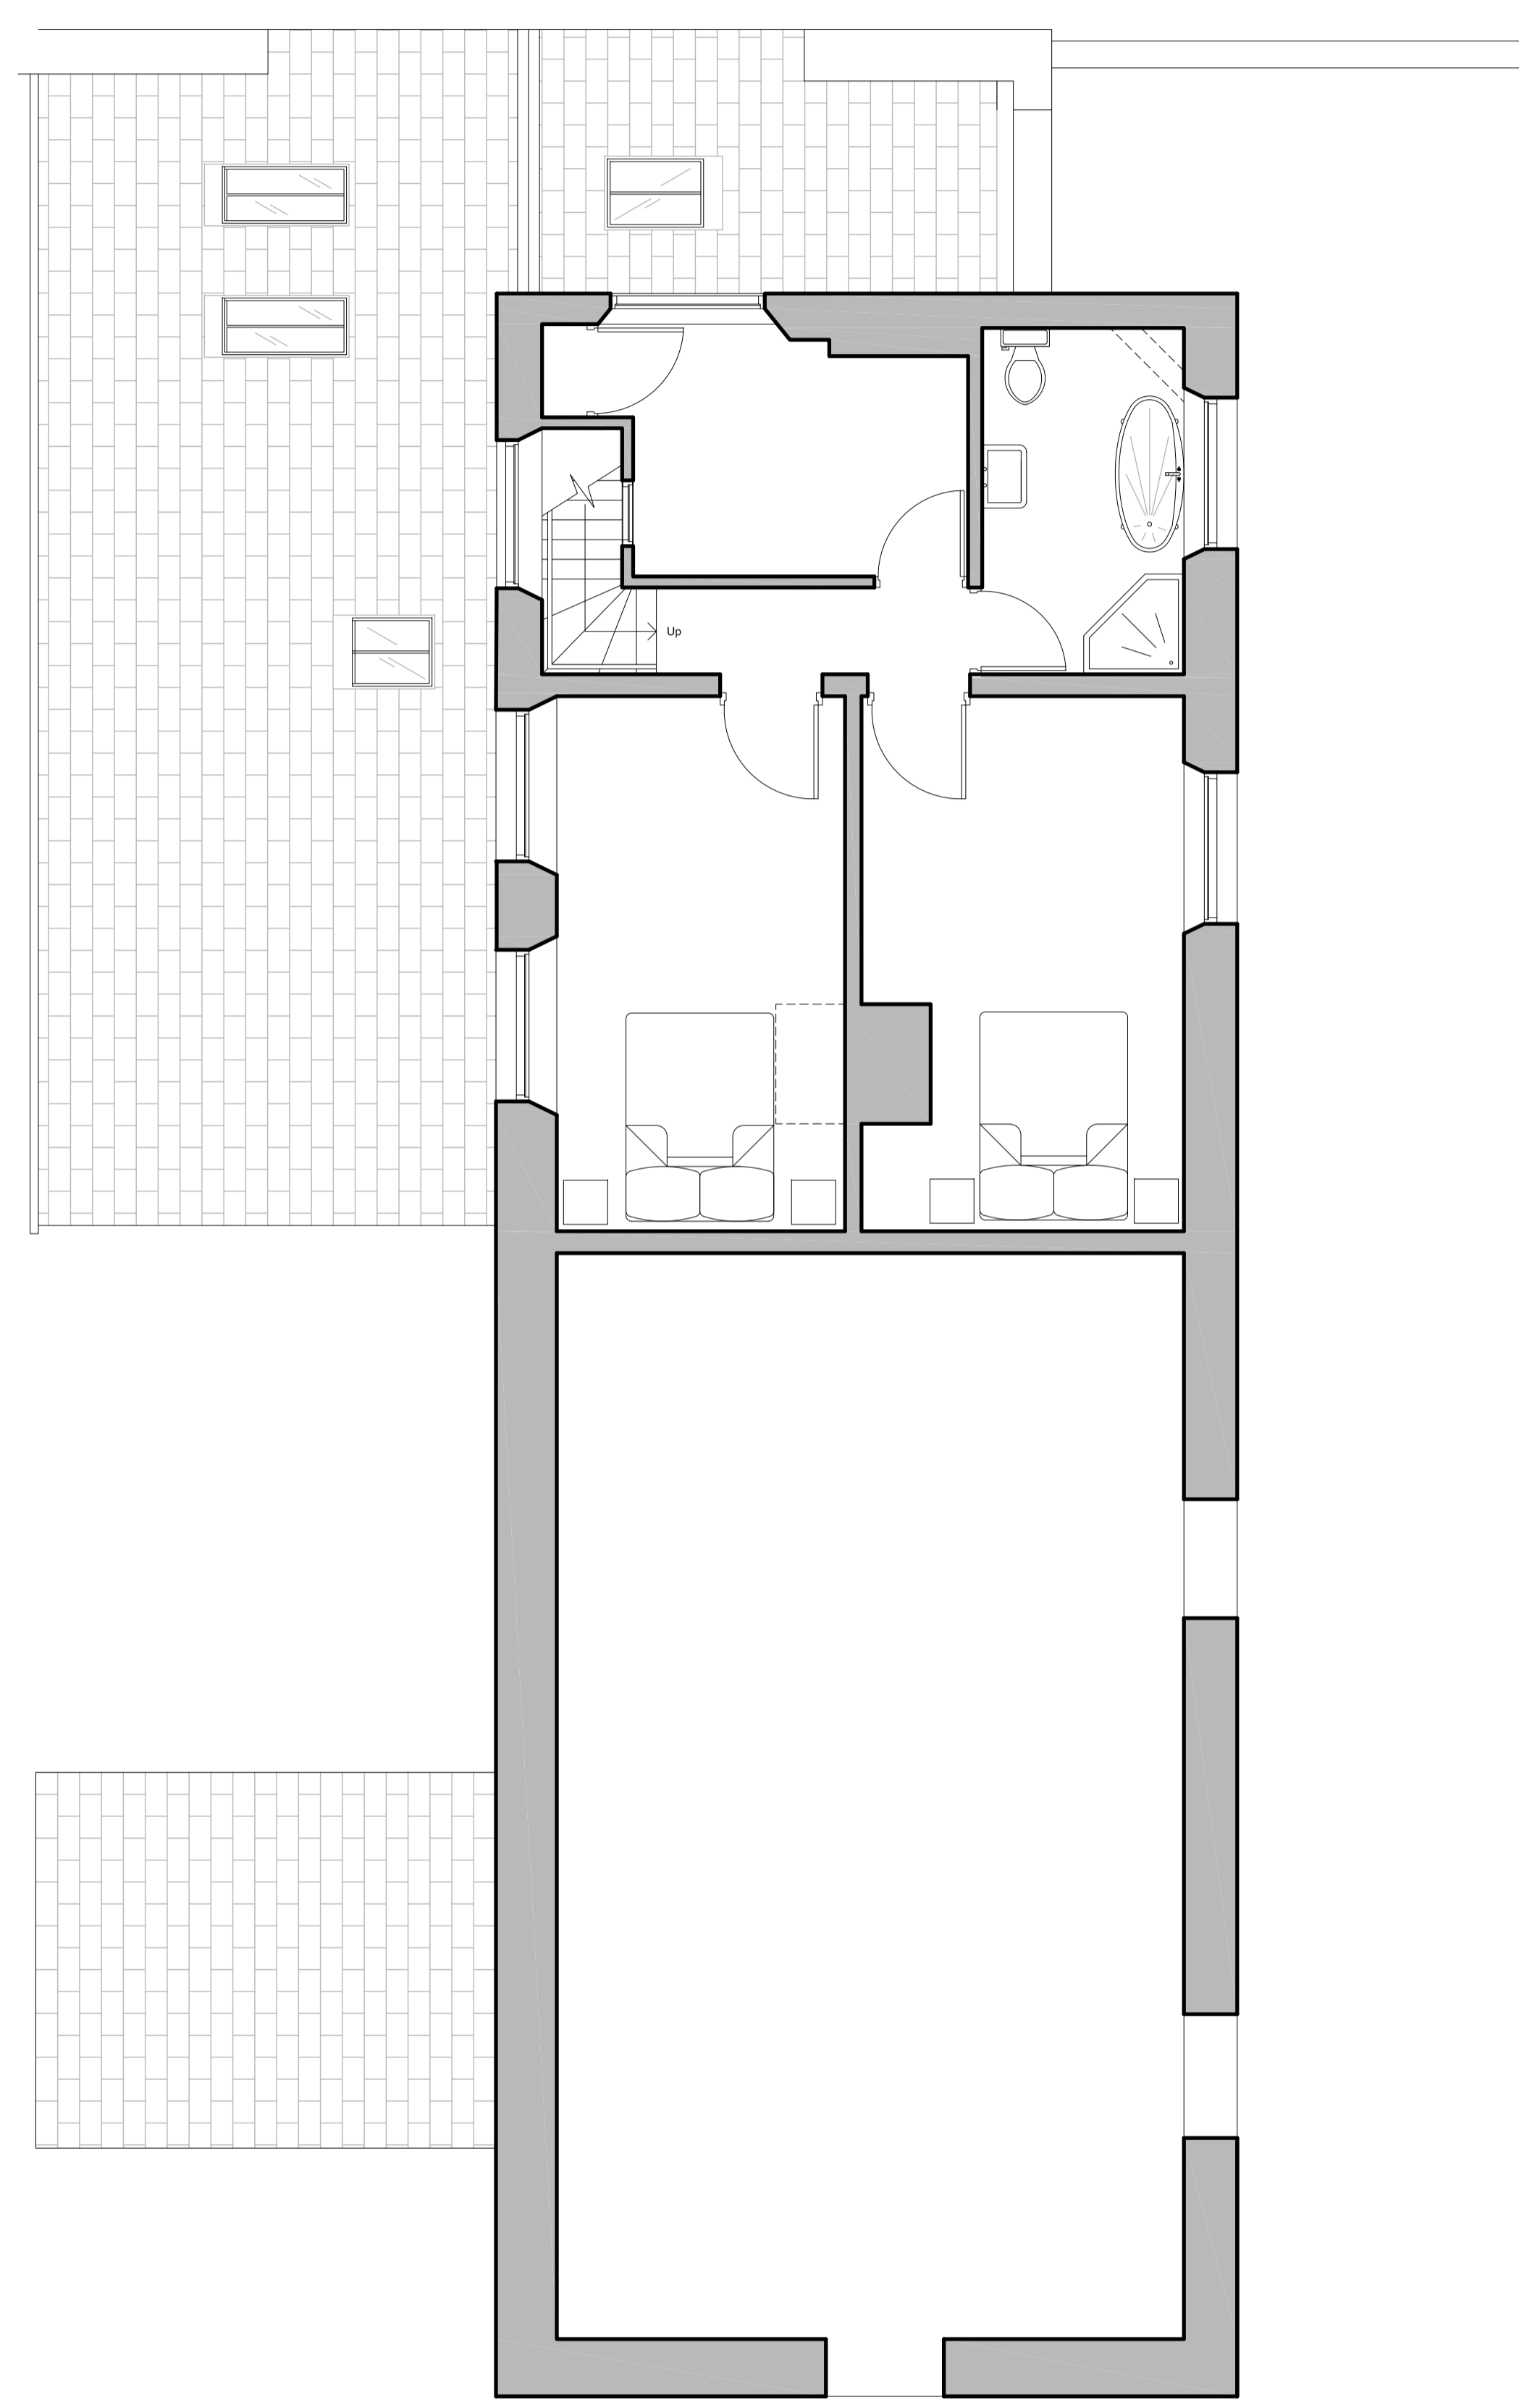


First Floor/Roof Plan as Existing
 (Scale 1:50)

No.	Date	Revision Details	By
Andrew Shepherd. Chartered Architect, Surveyor 453 Glossop Road, Sheffield S10 2PT Telephone: 0114 2662458, Fax: 0114 2662459, Email: info@andrewshepherdarchitect.co.uk			
Client: Wortley Hall Ltd.			
Job Title: Proposed Refurbishment and Extension of the Cottage at Wortley Hall, Wortley			
Drawing Title: Ground and First Floor Plans as Existing			
Scale: 1:50 @ A1	Drawn By: TJC	Date: April '16	
Job No: 03.36.15/16	Drawing No: E/01	Revision No:	


©
 No dimensions are to be scaled from this drawing.
 All dimensions and sizes to be verified on site



South Elevation as Existing
 (Scale 1:50)

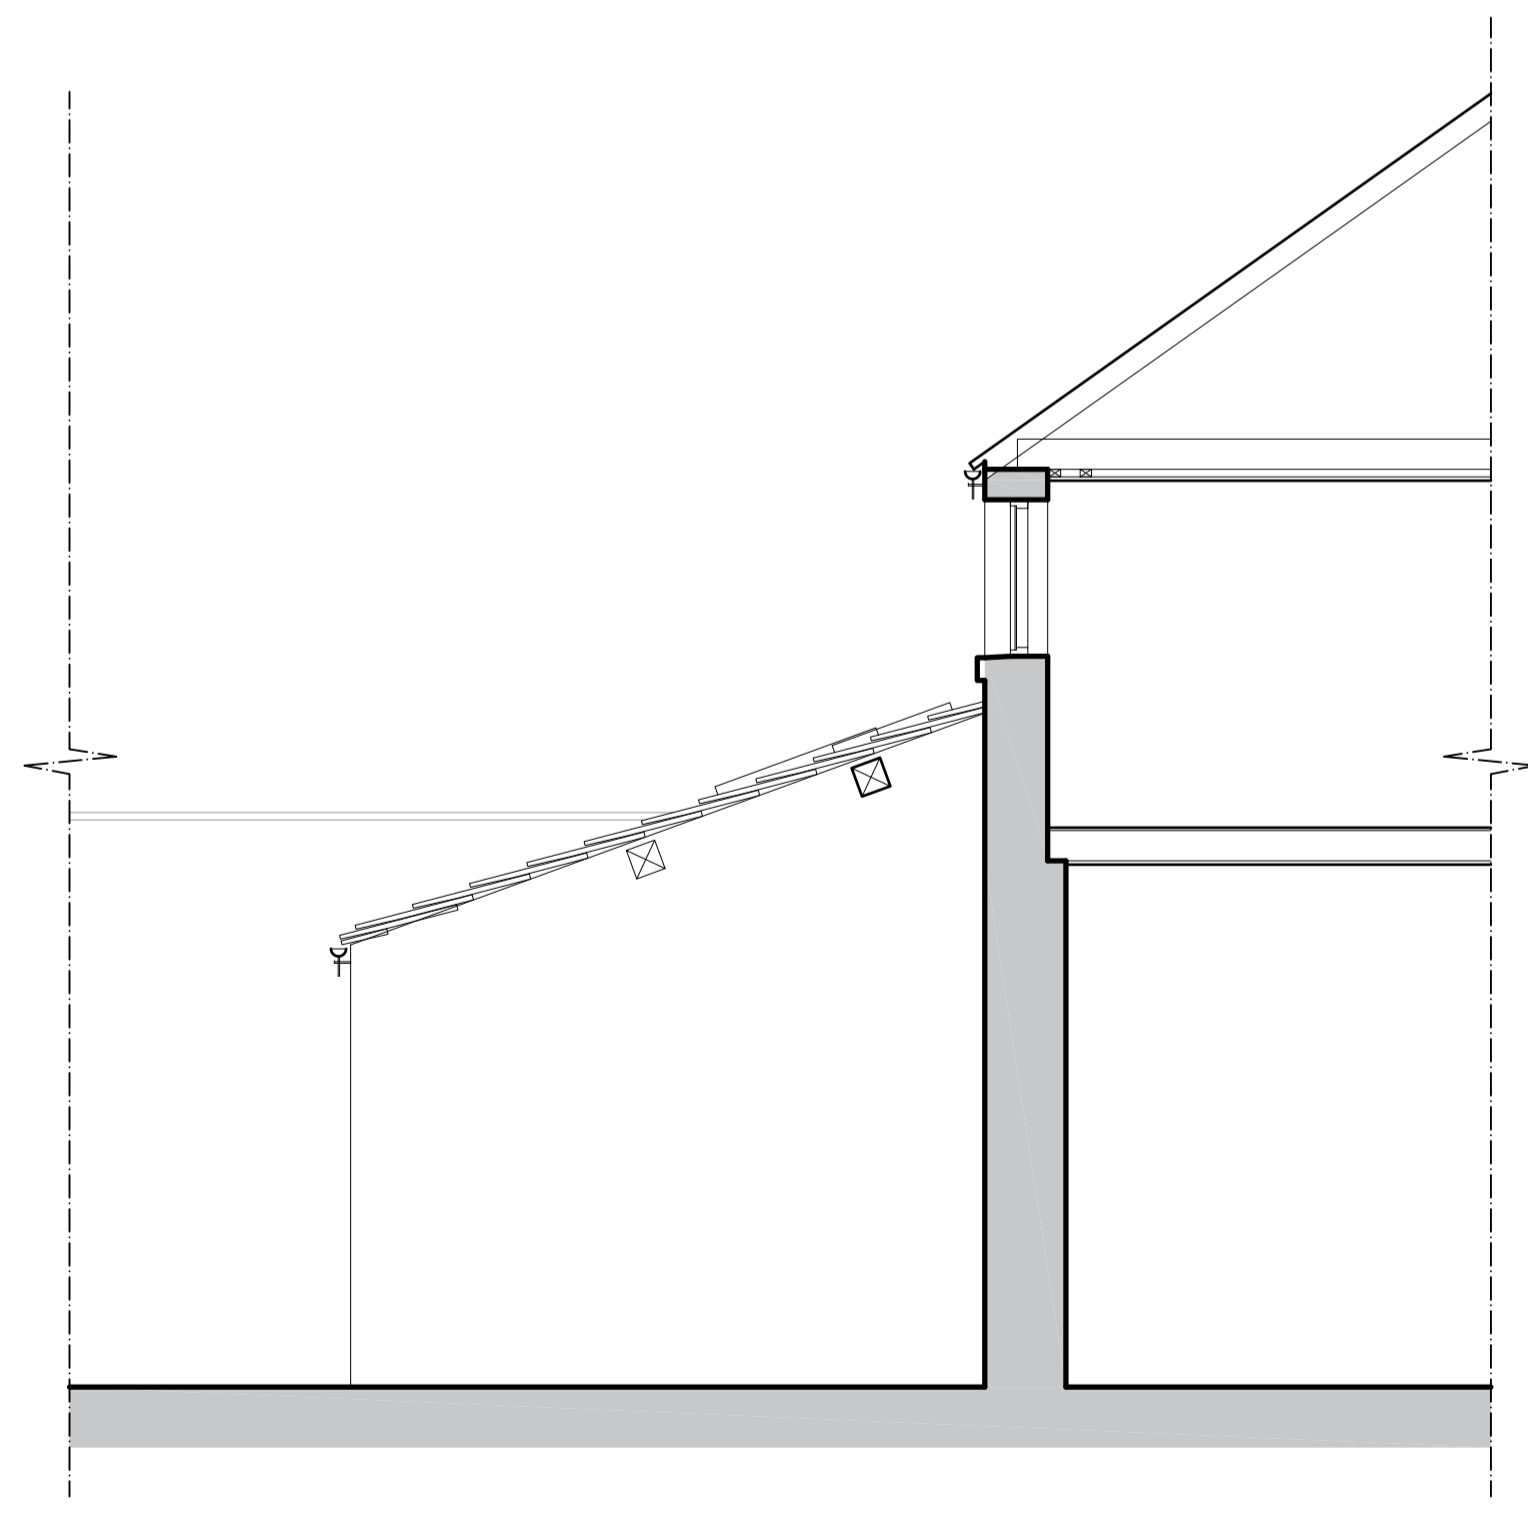

Cottage Off-shot East Elevation as Existing
 (Scale 1:50)

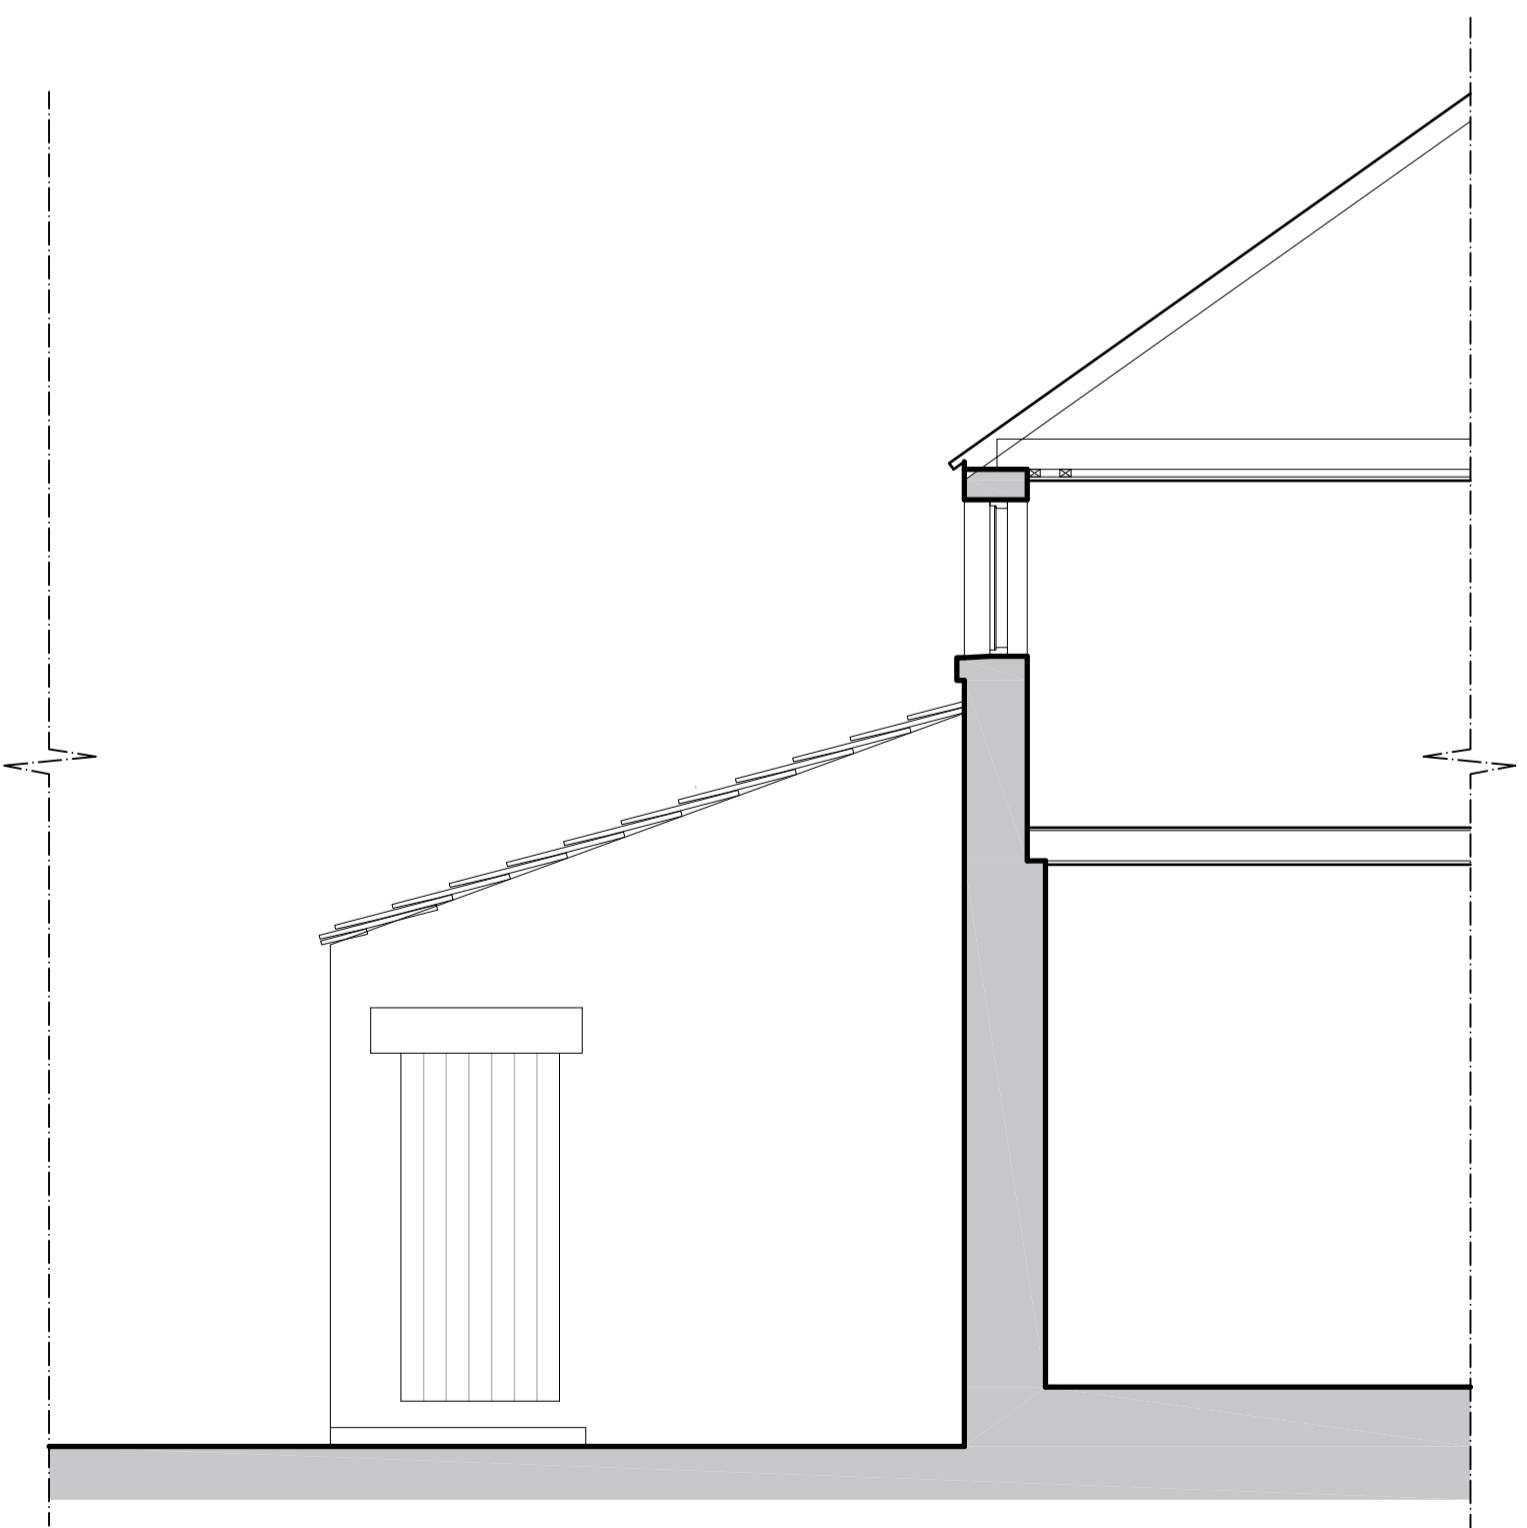

East Elevation as Existing
 (Scale 1:50)

No.	Date	Revision Details	By
Andrew Shepherd. Chartered Architect, Surveyor 453 Glosop Road, Sheffield S10 2PT Telephone: 0114 2662458, Fax: 0114 2662459 Email: info@andrewshepherdarchitect.co.uk			
Client: Wortley Hall Ltd.			
Job Title: Proposed Refurbishment and Extension of the Cottage at Wortley Hall, Wortley			
Drawing Title: Elevations & Section as Existing			
Scale: 1:50 @ A1	Drawn By: TJC	Date: April '16	
Job No: 03.36.15/16	Drawing No: E/02	Revision No:	