





PROPOSED GROUND FLOOR PLAN
SCALE 1:50

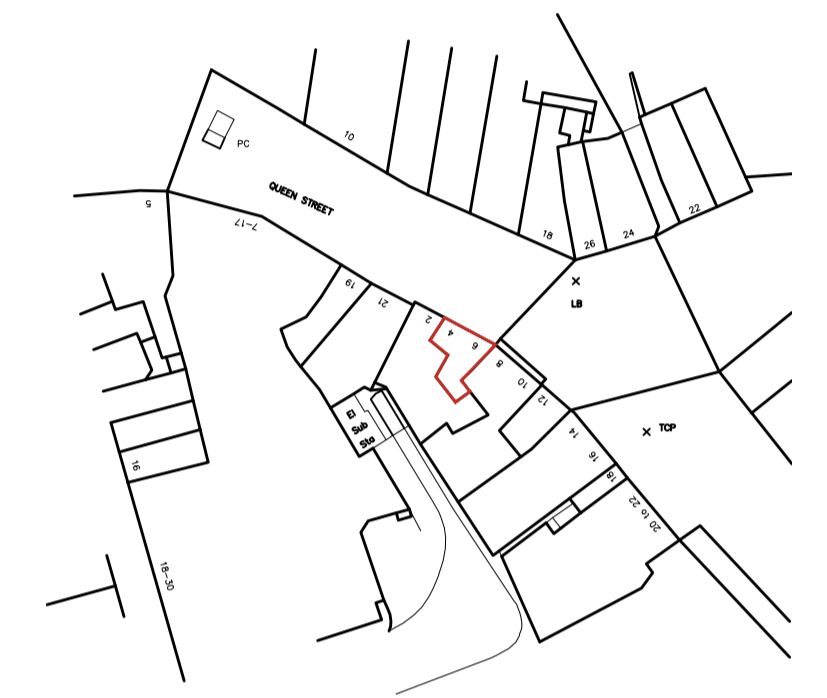


EXISTING GROUND FLOOR PLAN
SCALE 1:50

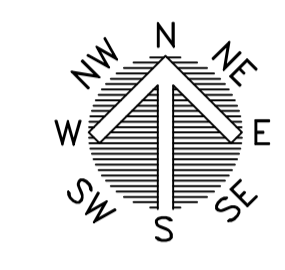


LOCATION PLAN
SCALE 1:1250



BLOCK PLAN
SCALE 1:500

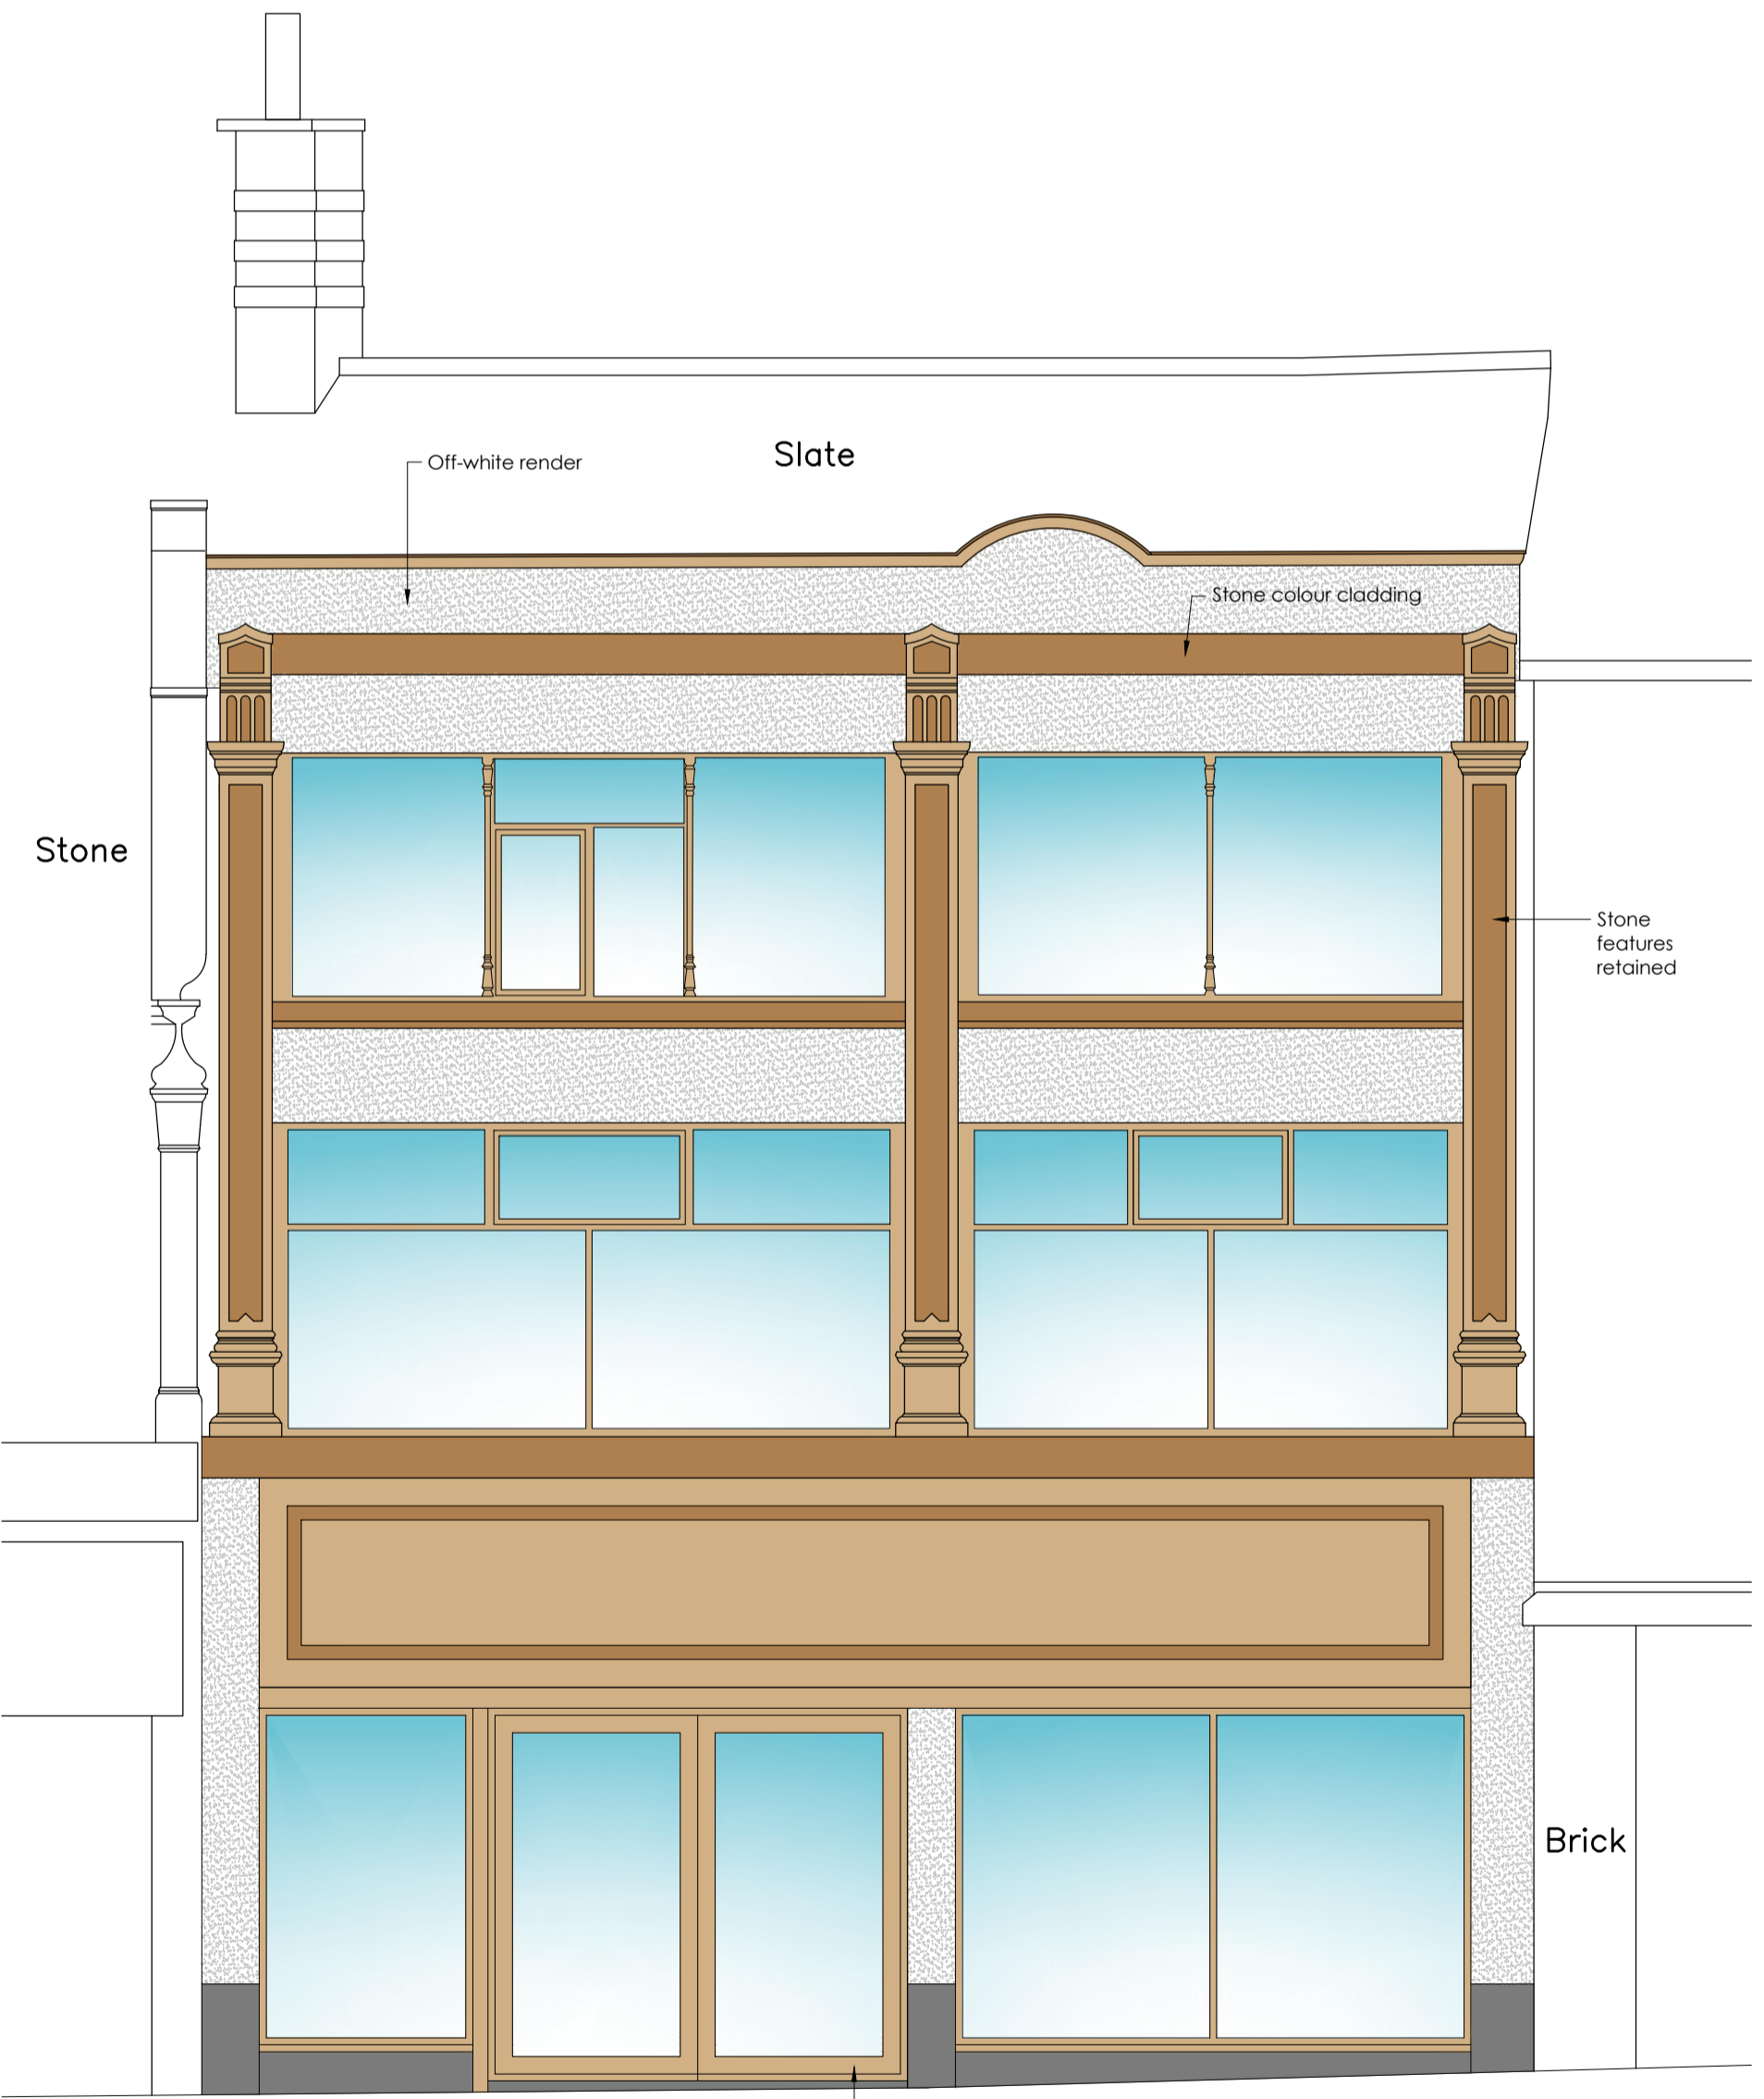

PROPOSED FRONT ELEVATION
SCALE 1:50

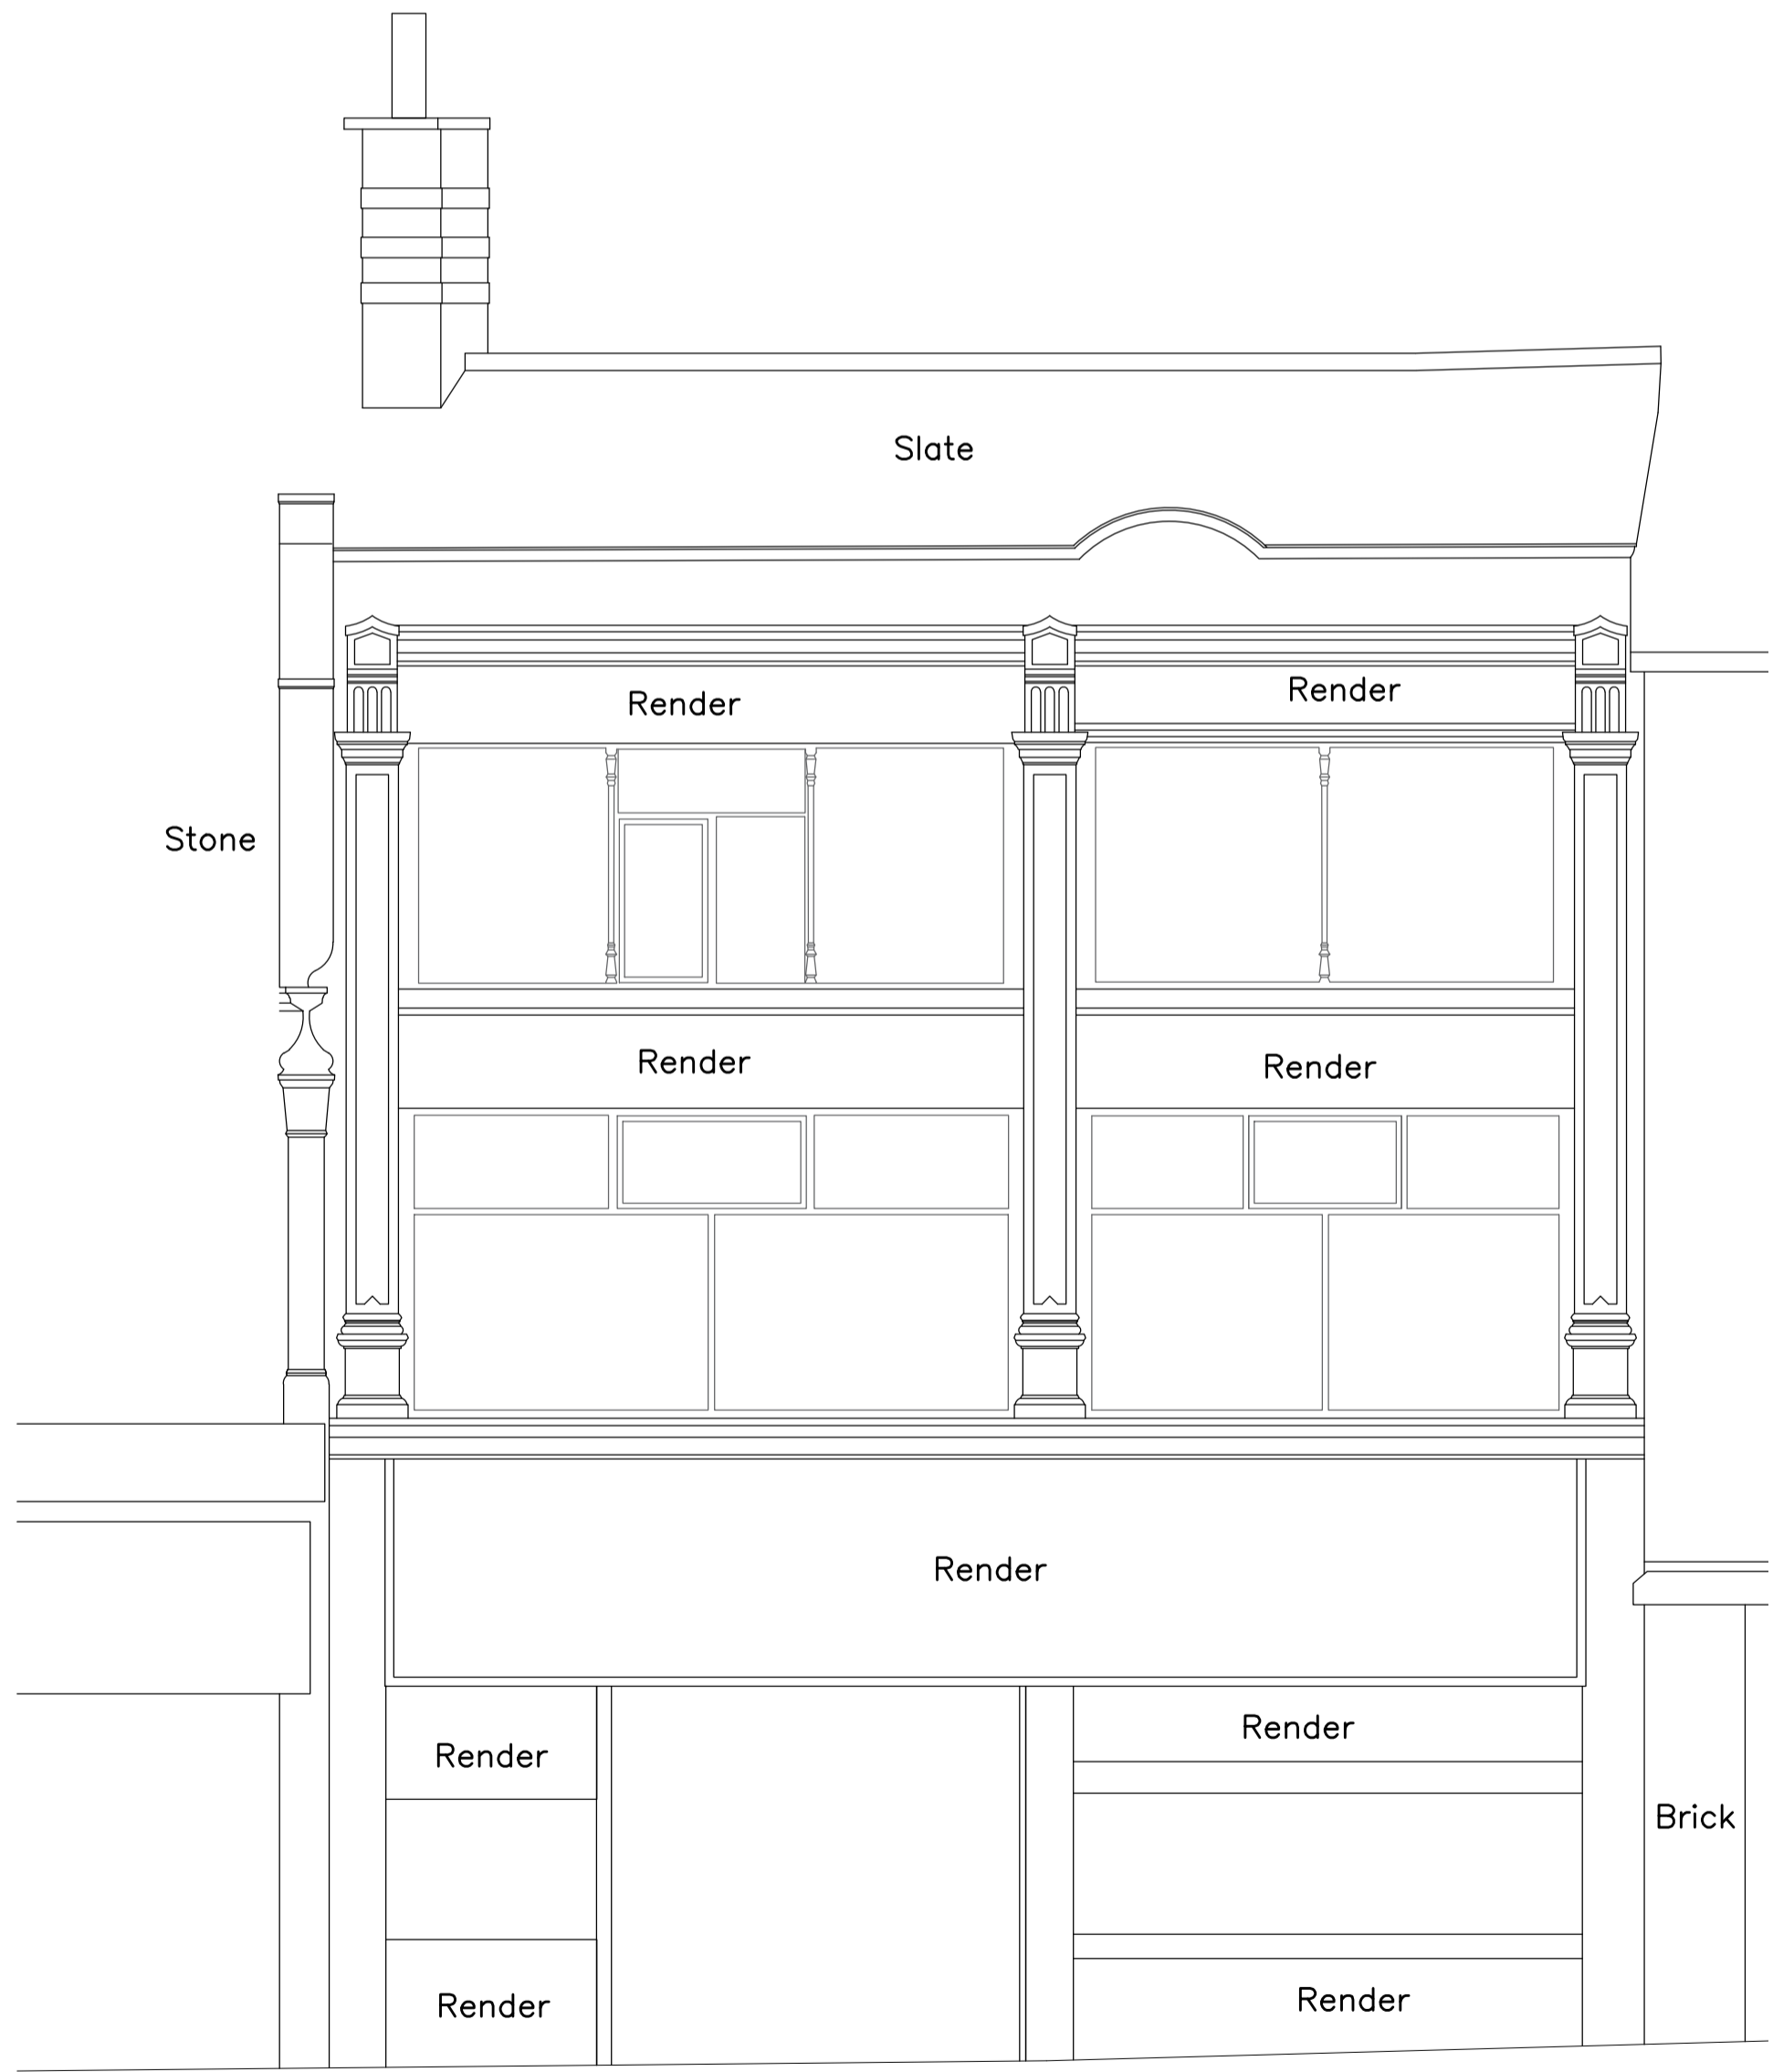

EXISTING FRONT ELEVATION
SCALE 1:50

		OFFICE ONE, 34 VICTORIA ROAD, BARNSELY, S70 2BU Phone: 01226 208482 Email: info@whiteaguspартnership.co.uk Web: www.whiteaguspартnership.co.uk	
ARCHITECTURAL SERVICES			
Project: PROPOSED ALTERATIONS AT 4-6 CHEAPSIDE BARNSELY, S70 1RR		Client: SPAN GROUND LTD SIBA	
Drawing Title: PLANS AND ELEVATIONS		Date: SEPTEMBER 2022	Scale: 1:50 & 1:100 @ A1
		Ref: 22-080	Dwg. No.: 01 Rev.: B
Date: 15/09/2022	Suffix: A	Description: REVISED TO CLIENTS REQUIREMENTS	Date: 29/09/22
	Suffix: B	Description: WINDOWS REVISED	