



# 1:100 property as proposed

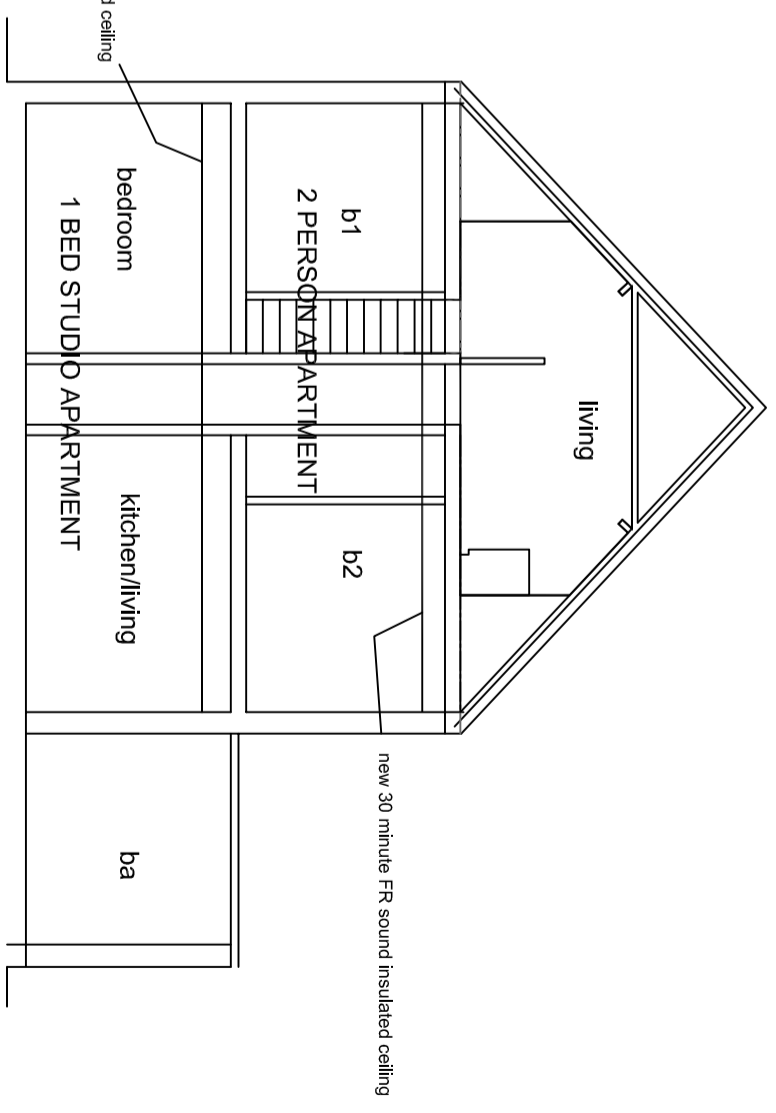


section


Scale 1 to 100 @A3

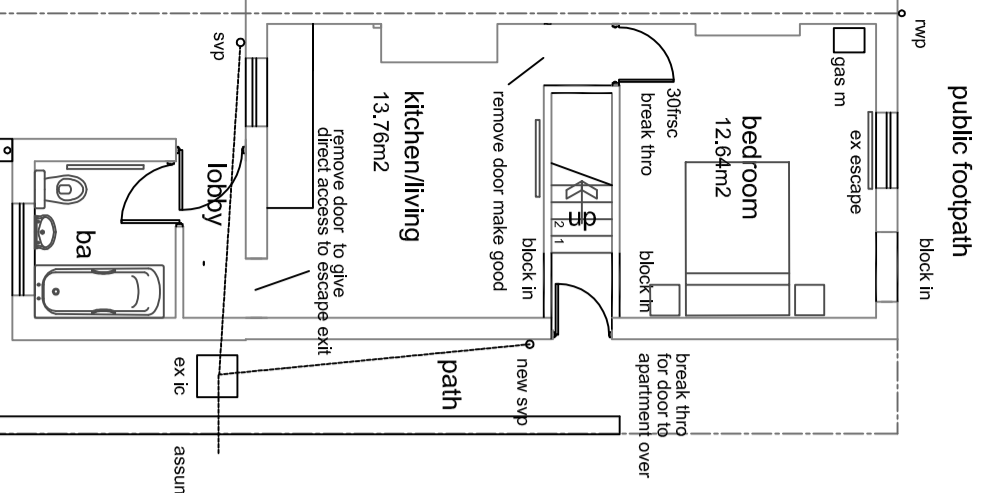


ground floor plan  
1 BED STUDIO APARTMENT

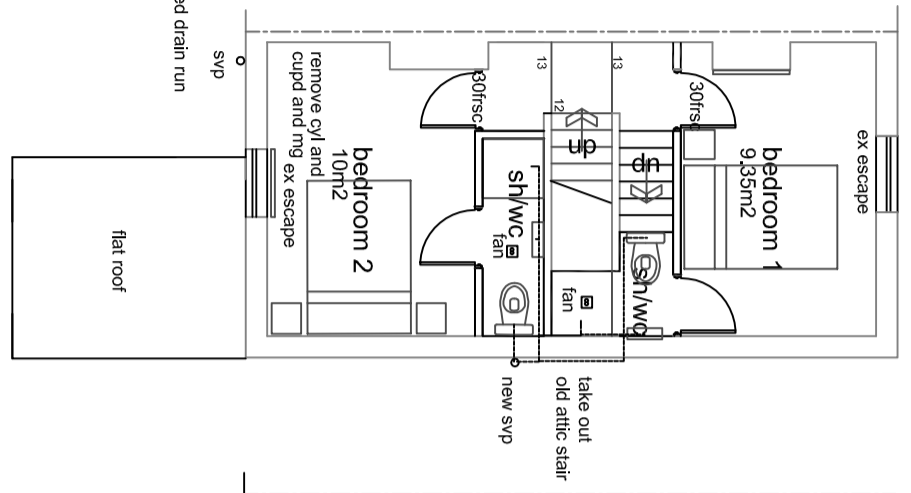


first floor plan  
2 PERSON APARTMENT

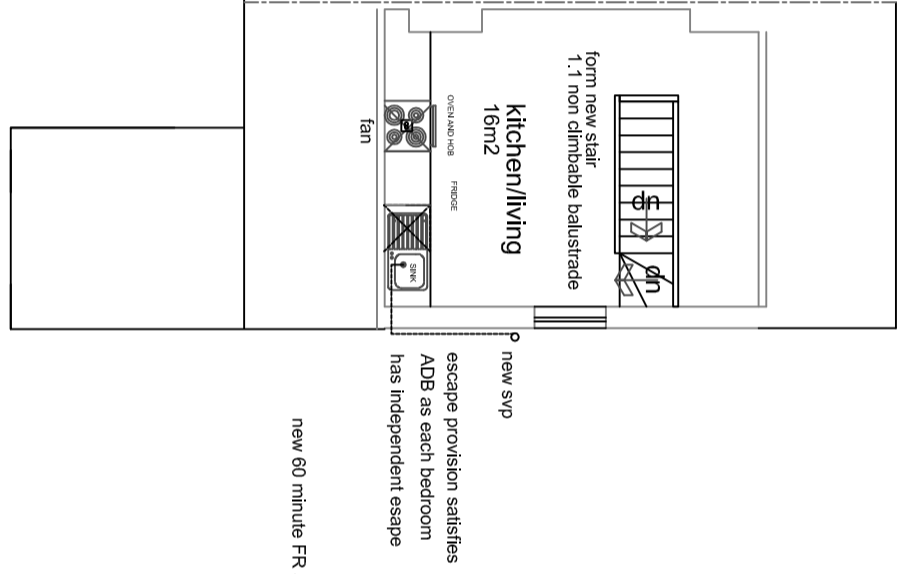

second floor plan  
2 PERSON APARTMENT LIVING SPACE

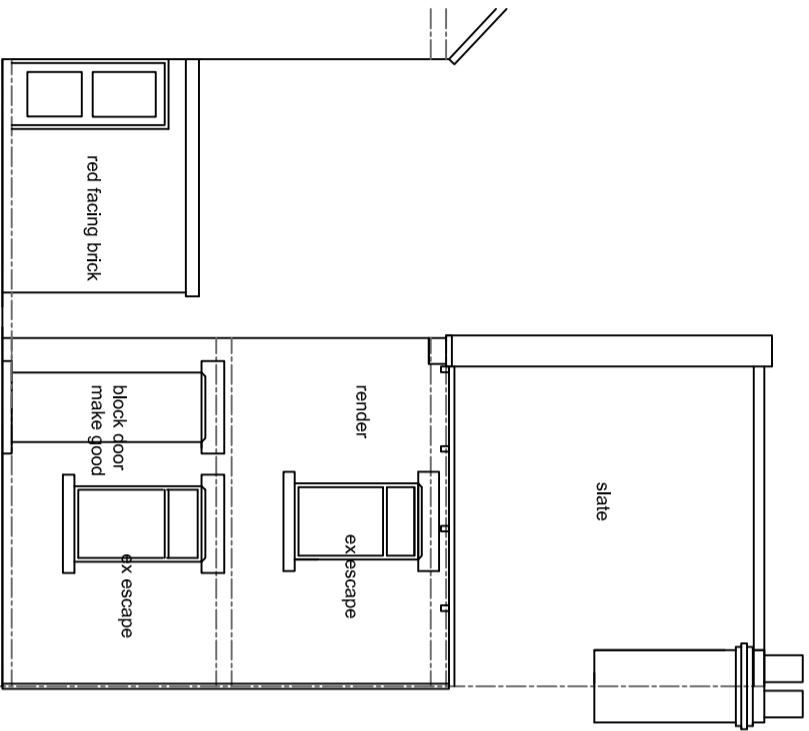

side front elevation

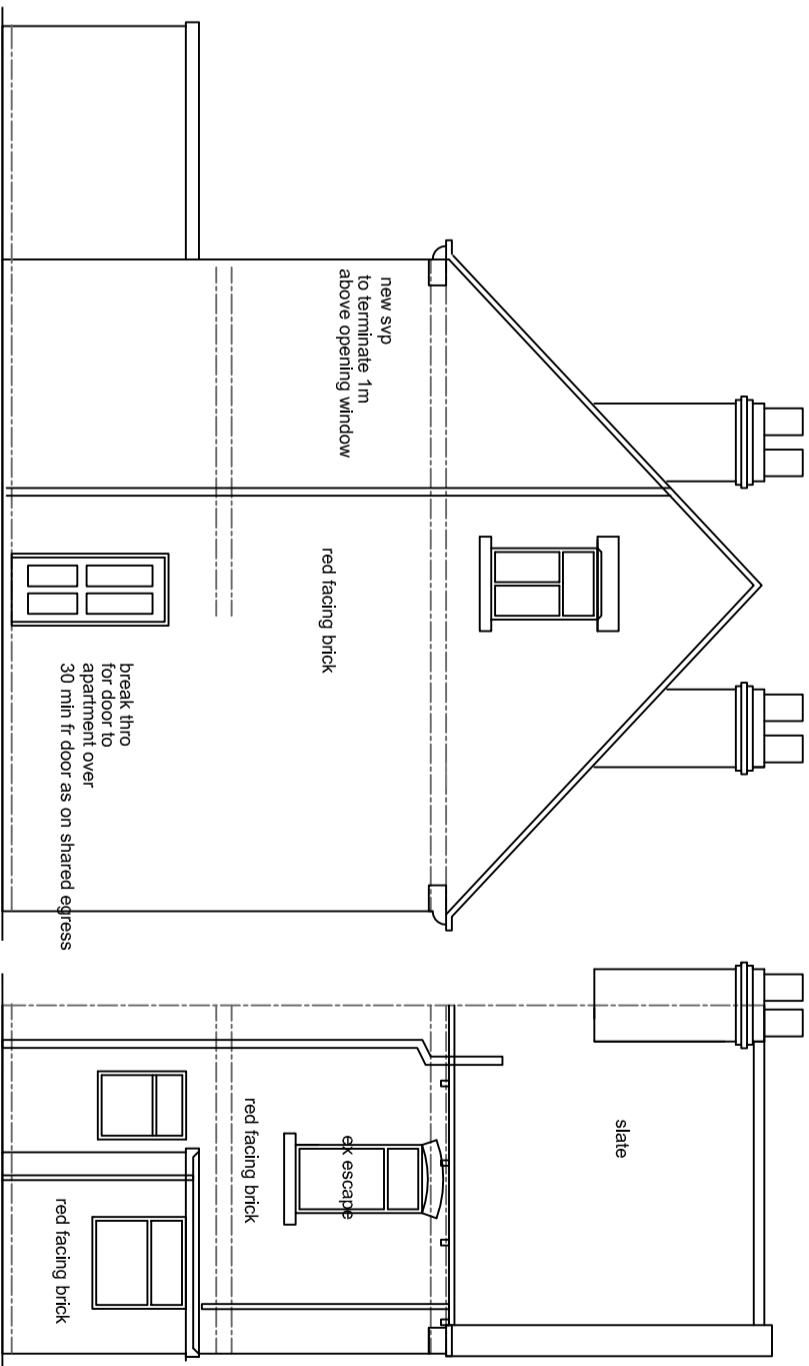

side rear elevation

Do not scale, work only to figured dimensions.  
 All work shall be done in accordance with the Building Regulations and to the satisfaction of the District Building Surveyor. This drawing prepared for Local Authority Building Planning and is not to be used for any other purpose without the prior written consent of the architect.  
**J MURRAY**  
 4 BROOKSIDE CLOSE, HICKENTHORPE  
 SHEPHERD ST12 4LE 0114 247 0802

**TITLE**  
 conversion to 2 apartments  
 132 Station Road  
 Wombwell S73 0BL

**CLIENT**  
**KEYSTONE**  
 estate management ltd

plans as proposed

DATE 29/2/2013 SCALE 1:100

DRAWING NO. a/s/13/01

REVISION a

Preliminary issue