



Notes
 This Drawing is an instrument of service and shall remain the property of Align Property Partners Ltd copyright ©. It may not be reproduced or copied in any form. It shall not be used for the construction, enlargement or alteration of a building or area other than the said project without the authorisation of the issuing office.
 Contractors shall verify and be responsible for all dimensions and conditions and shall report any discrepancies to the issuing office before proceeding with any work. Drawings shall not be scaled.

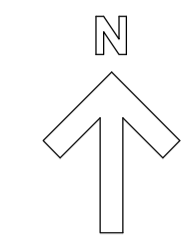



Drawing Key
 Denotes internal areas outside scope of work.

Hatching denotes area of stripping back roof finishes to expose existing steel beams to support new roof trusses. Allow for all making good on completion.

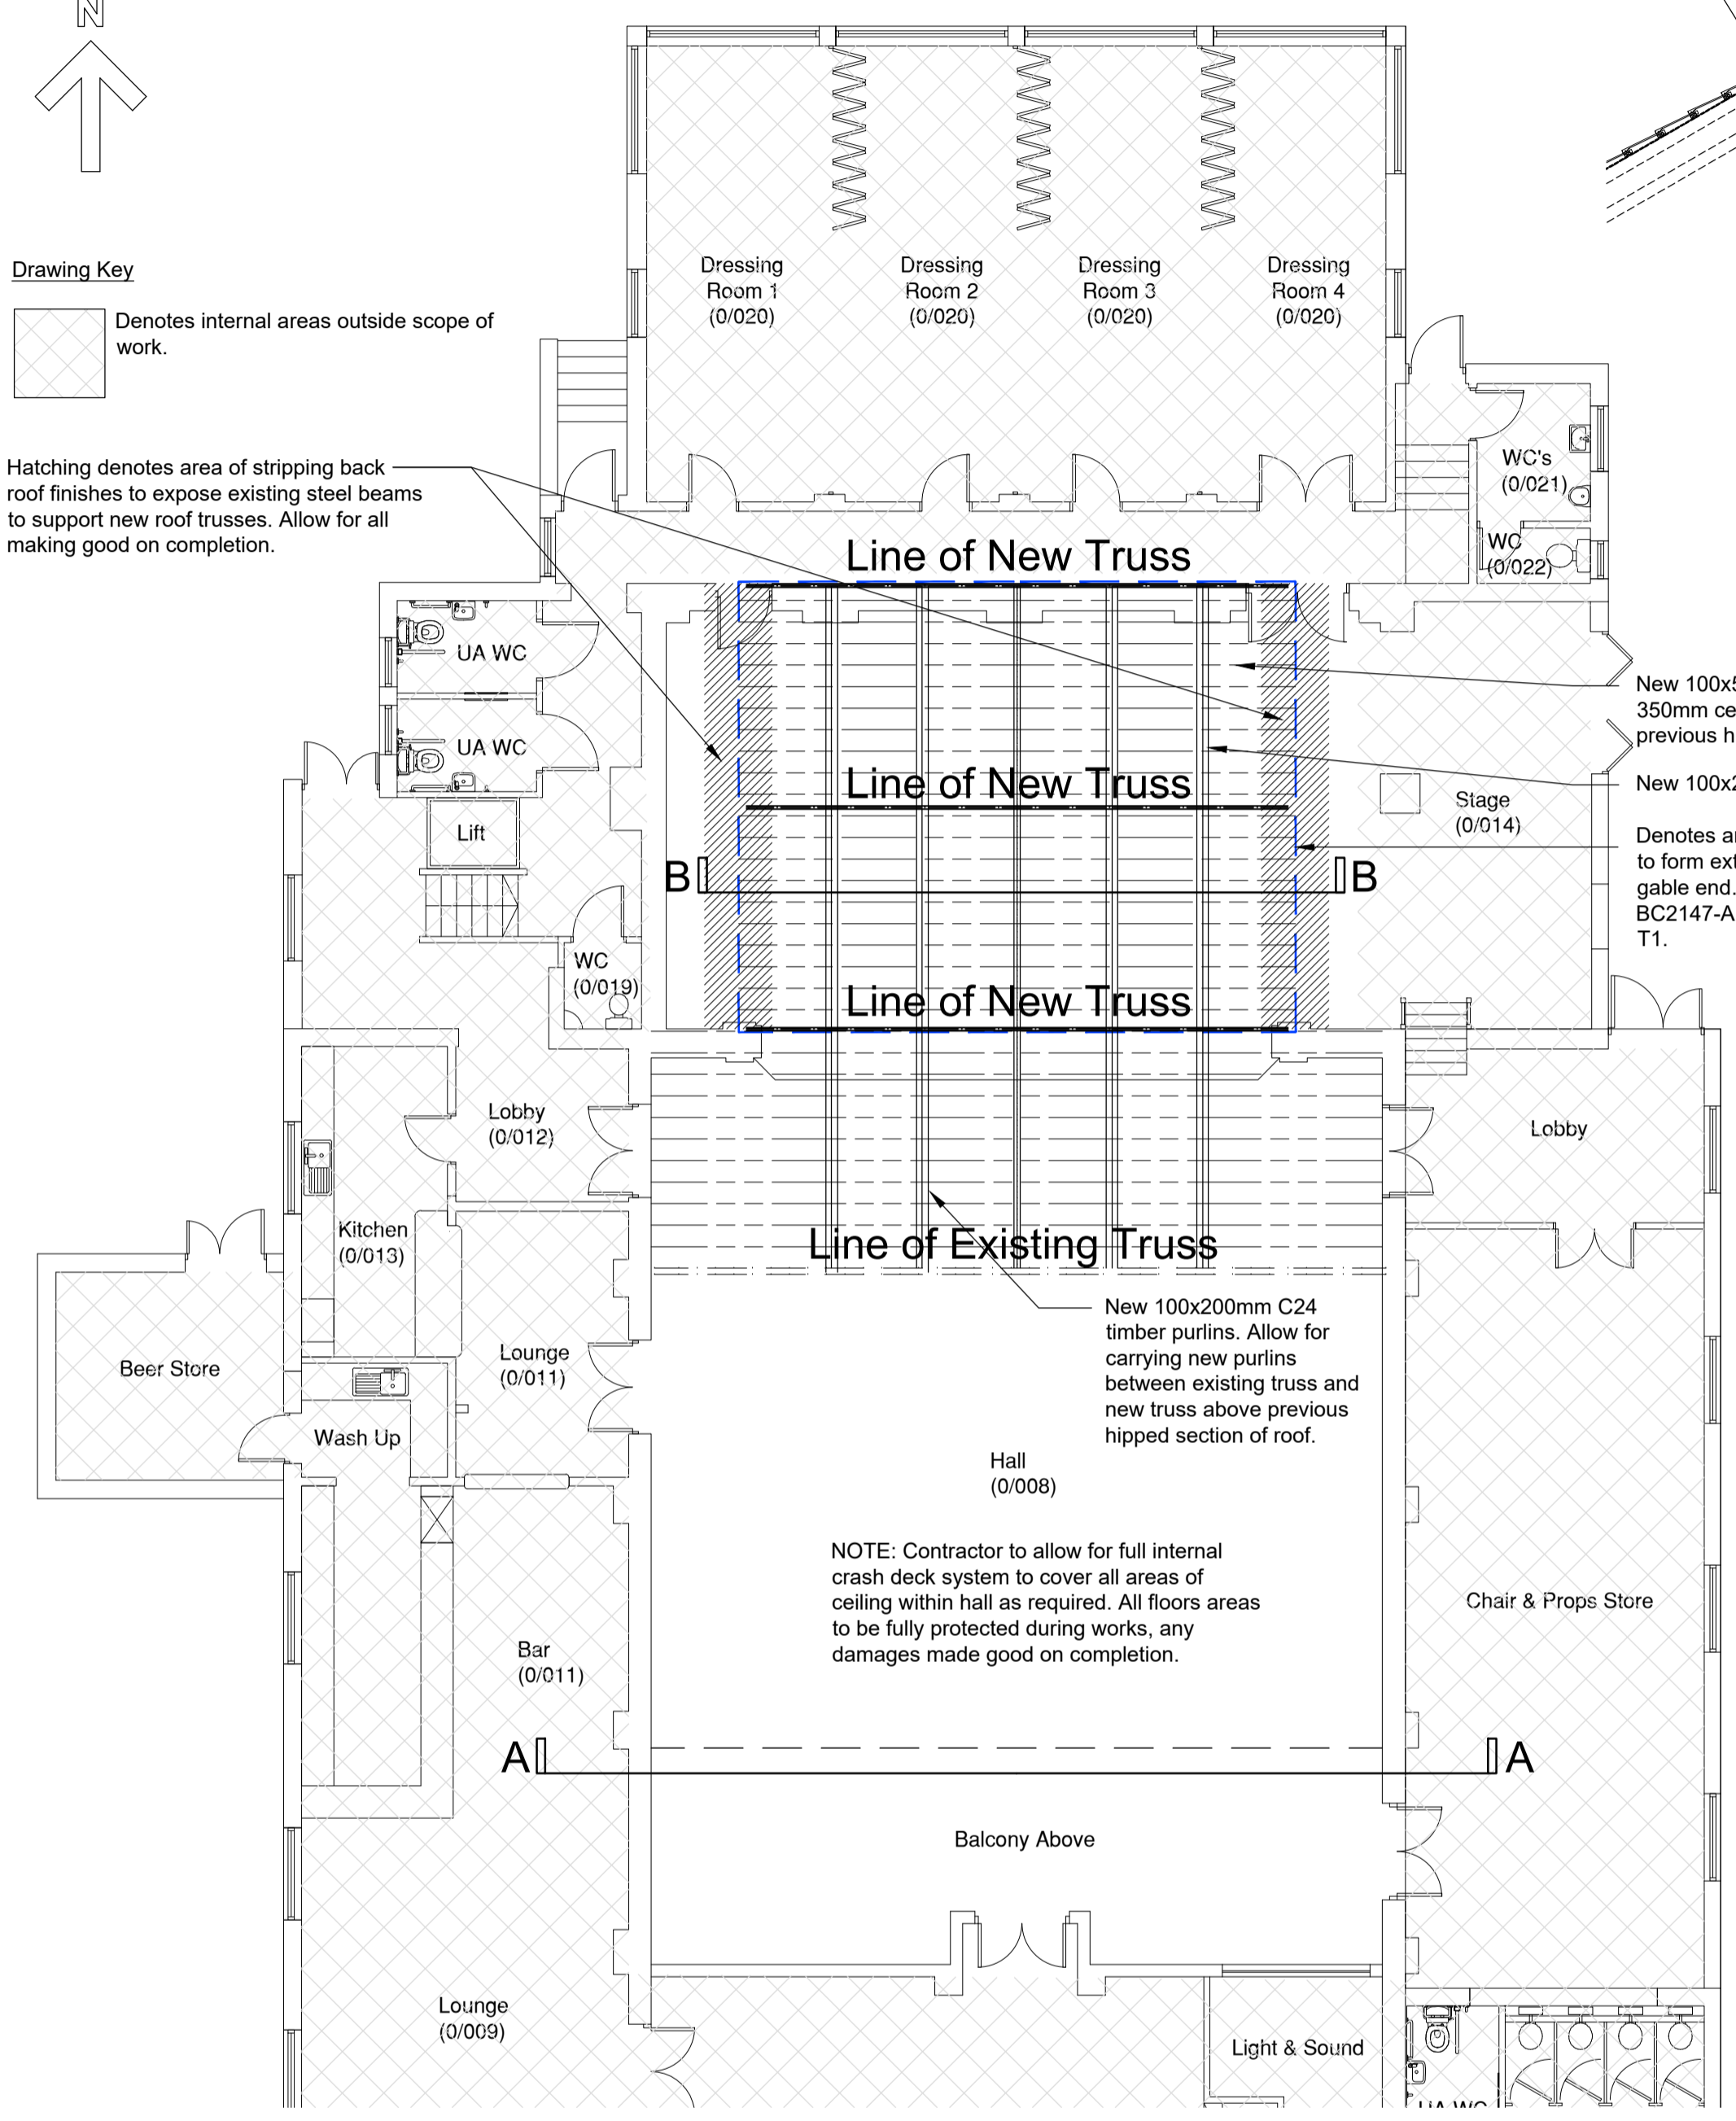


EXISTING GROUND FLOOR PLAN (INDICATING PROPOSED GENERAL ARRANGEMENT OF NEW ROOF STRUCTURE)

Scale 1:100

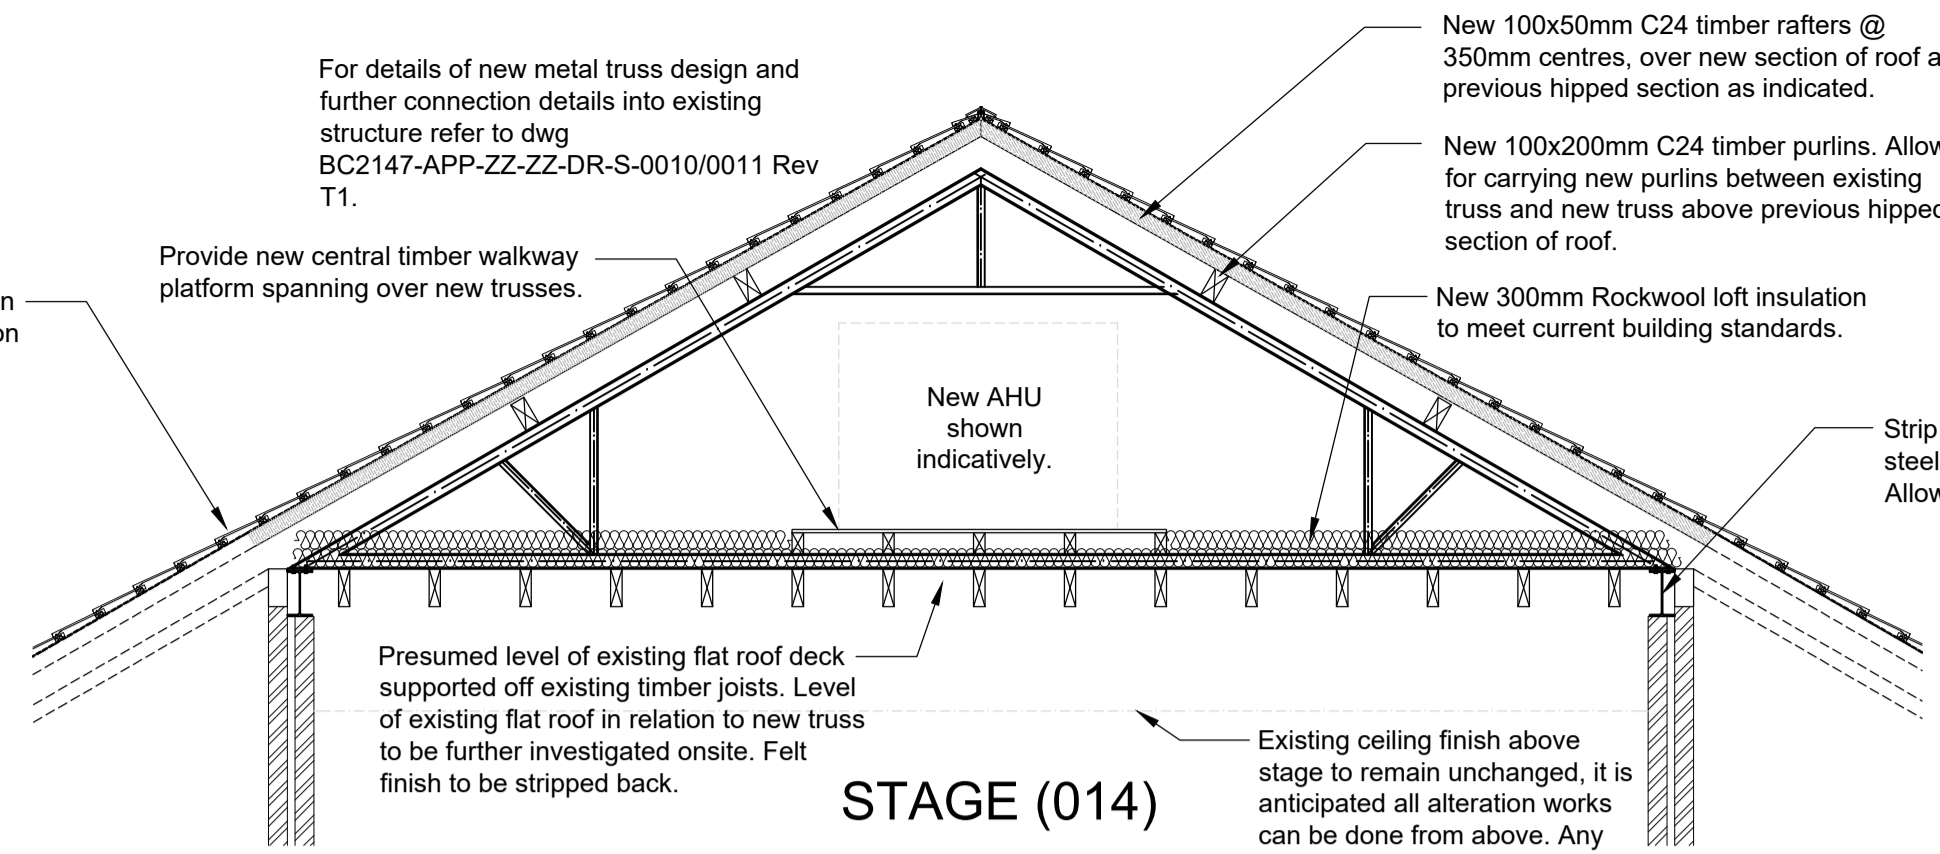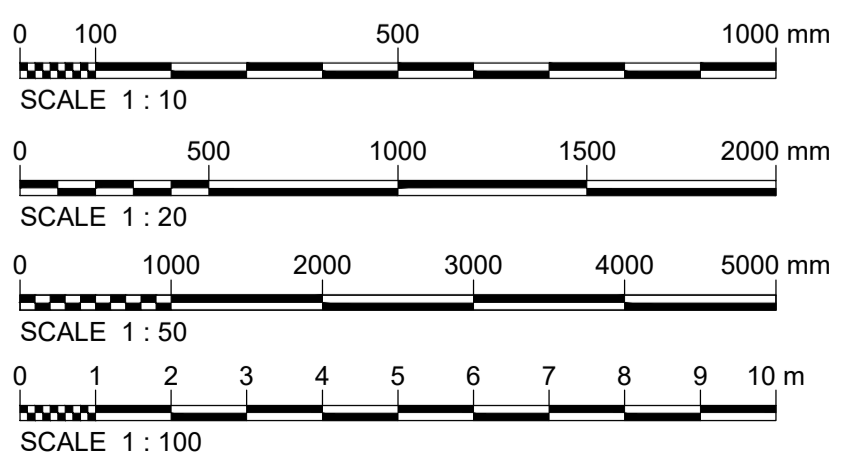


TYPICAL SECTION THROUGH B-B (STAGE)

Scale 1:50

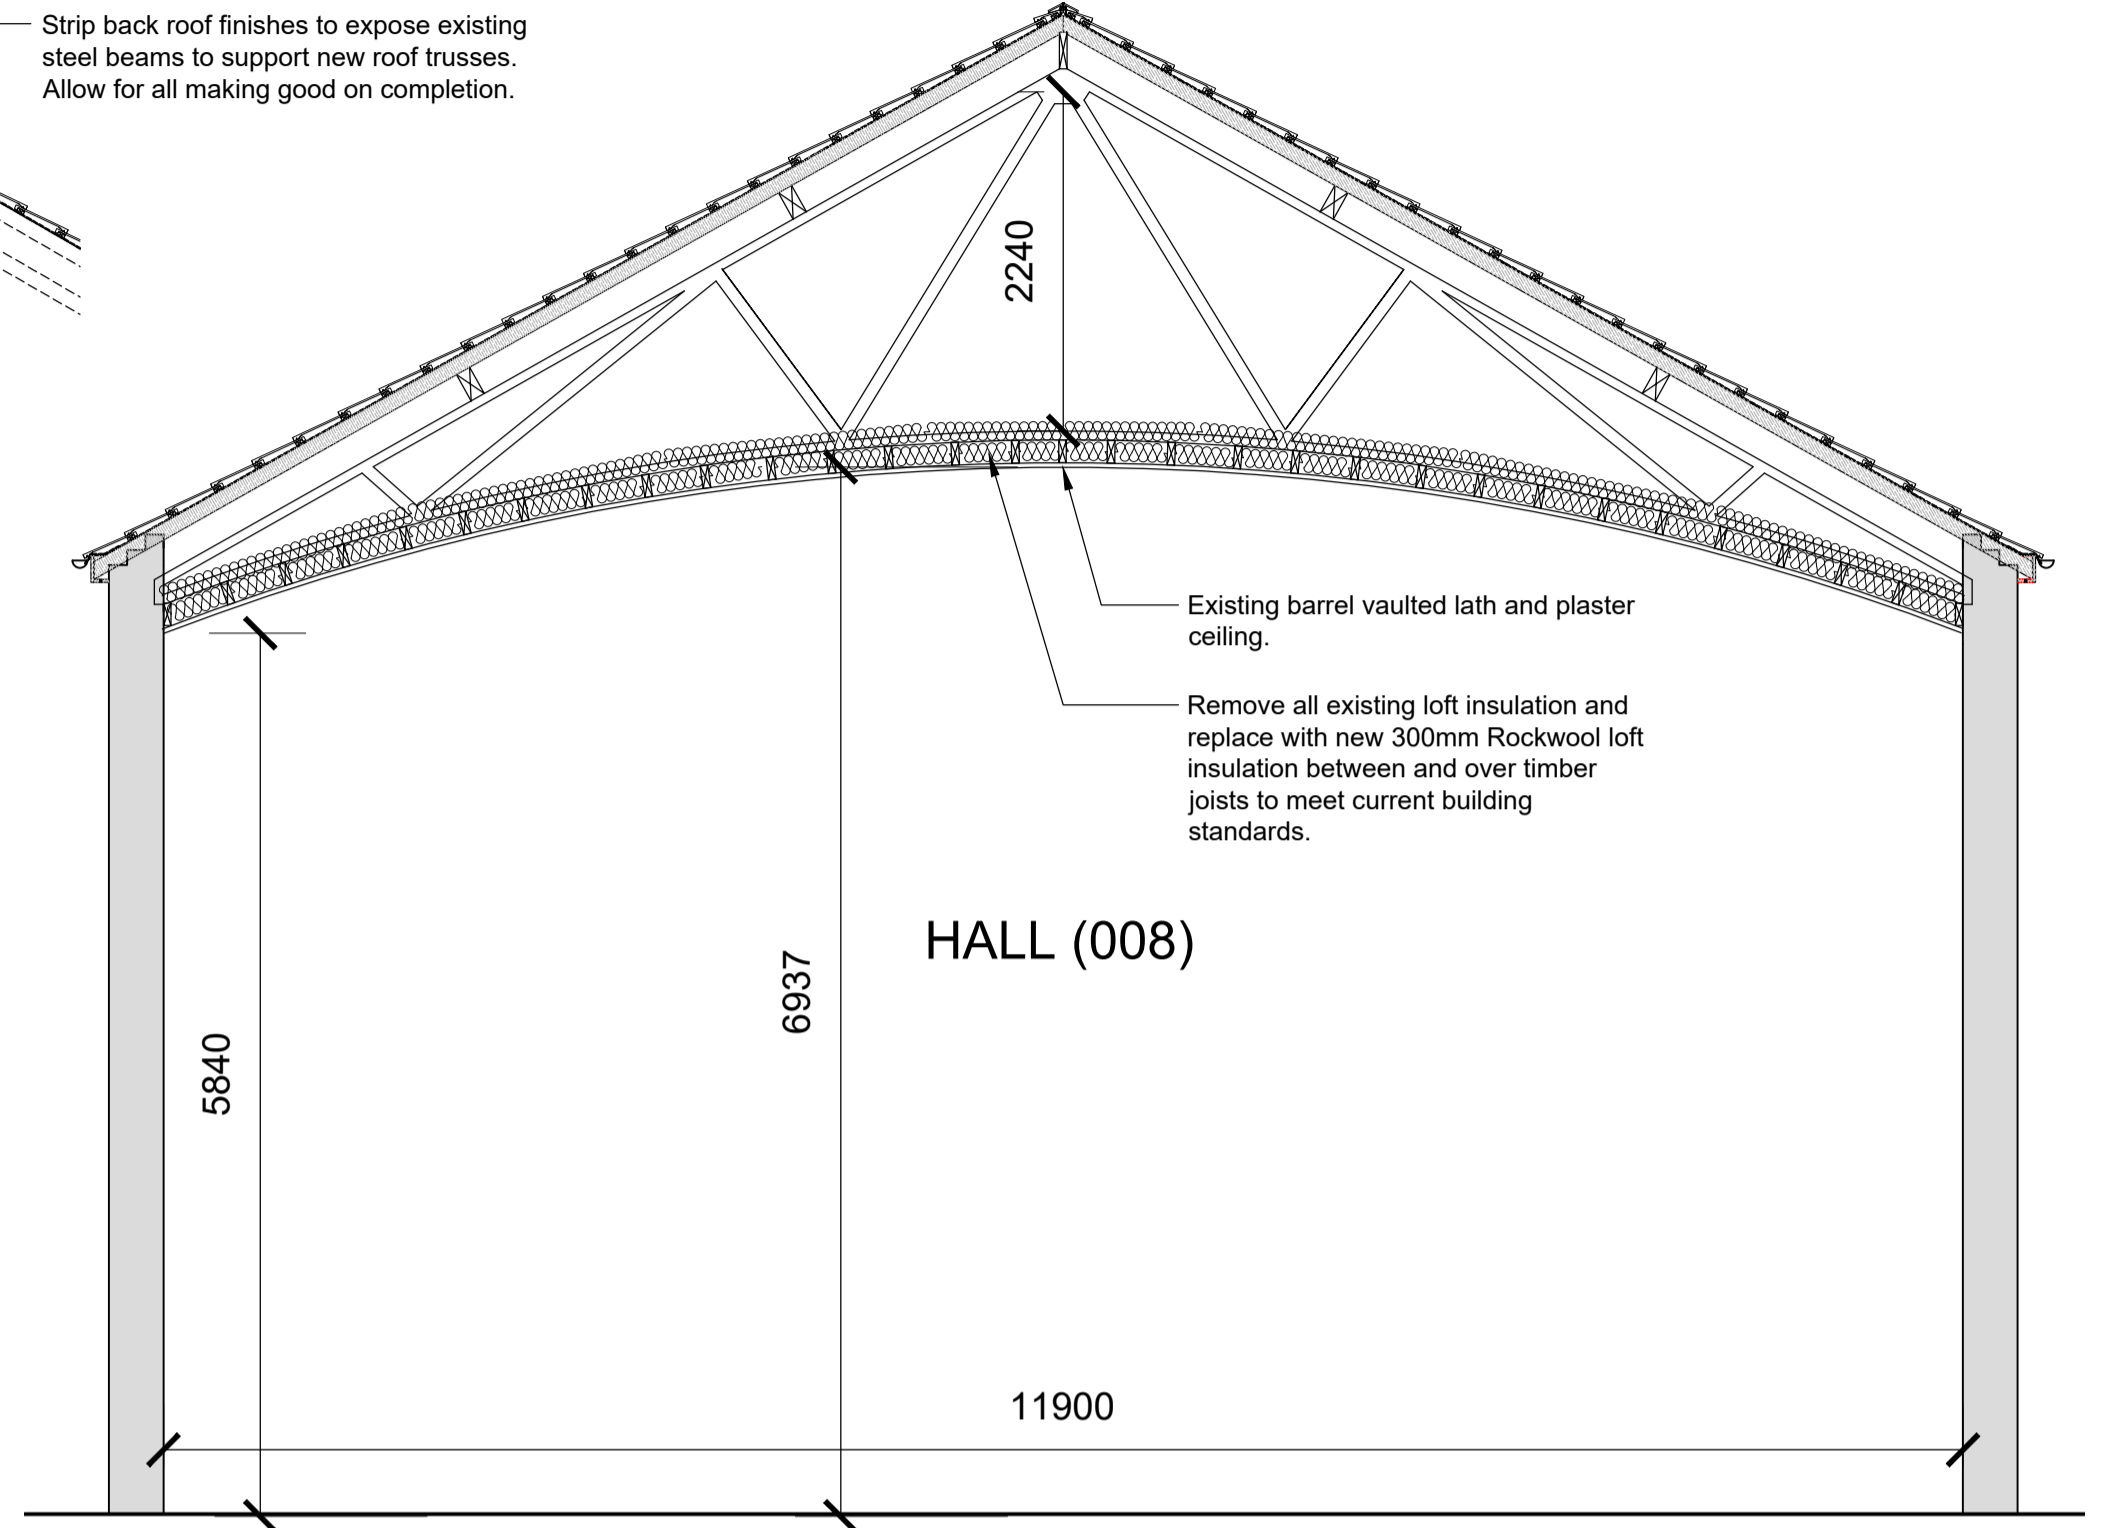


TYPICAL SECTION THROUGH A-A (HALL)

Scale 1:50

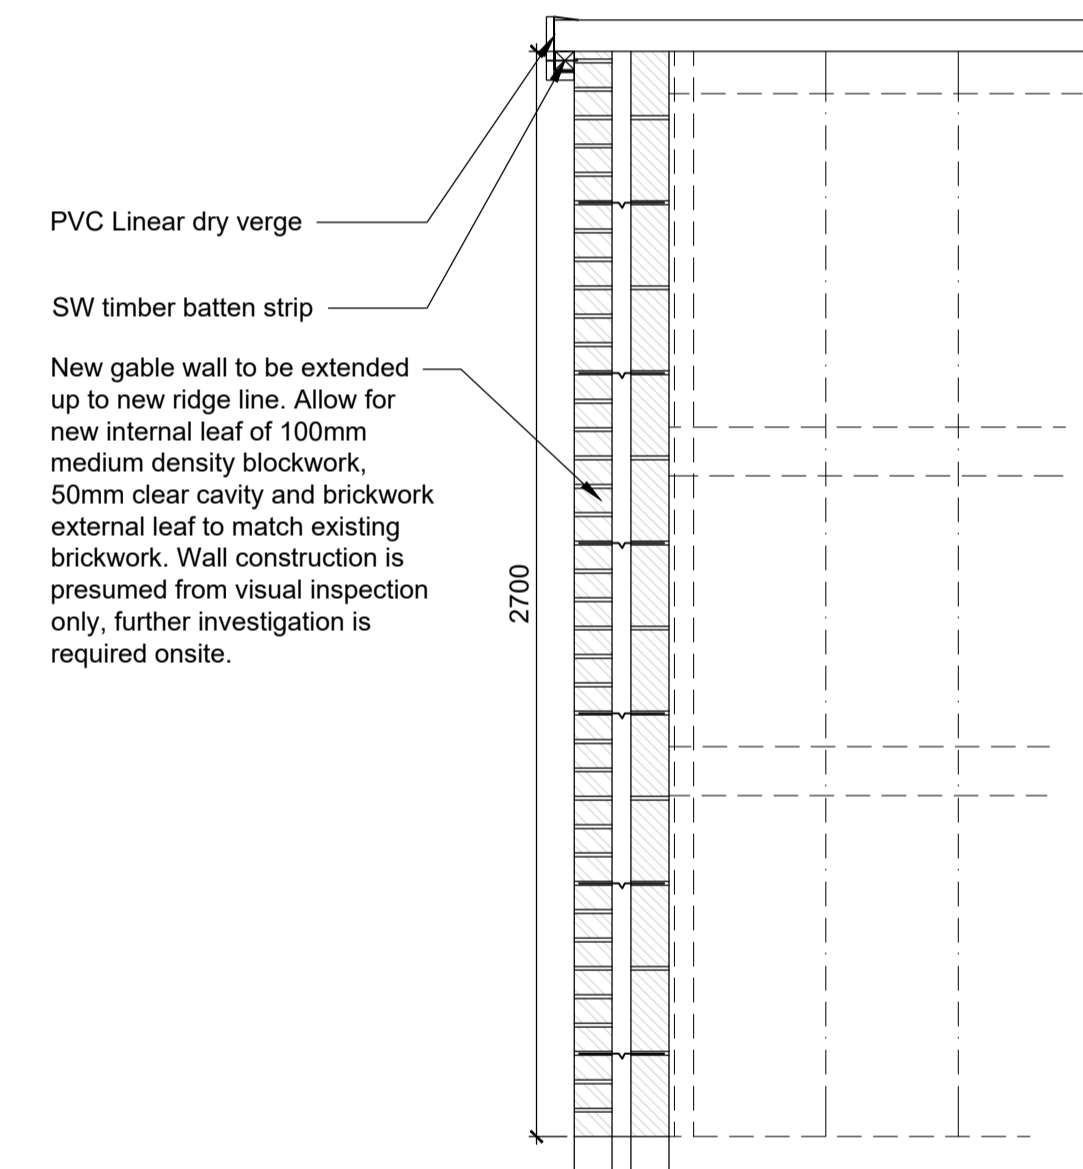


NEW GABLE WALL SECTION

Scale 1:20

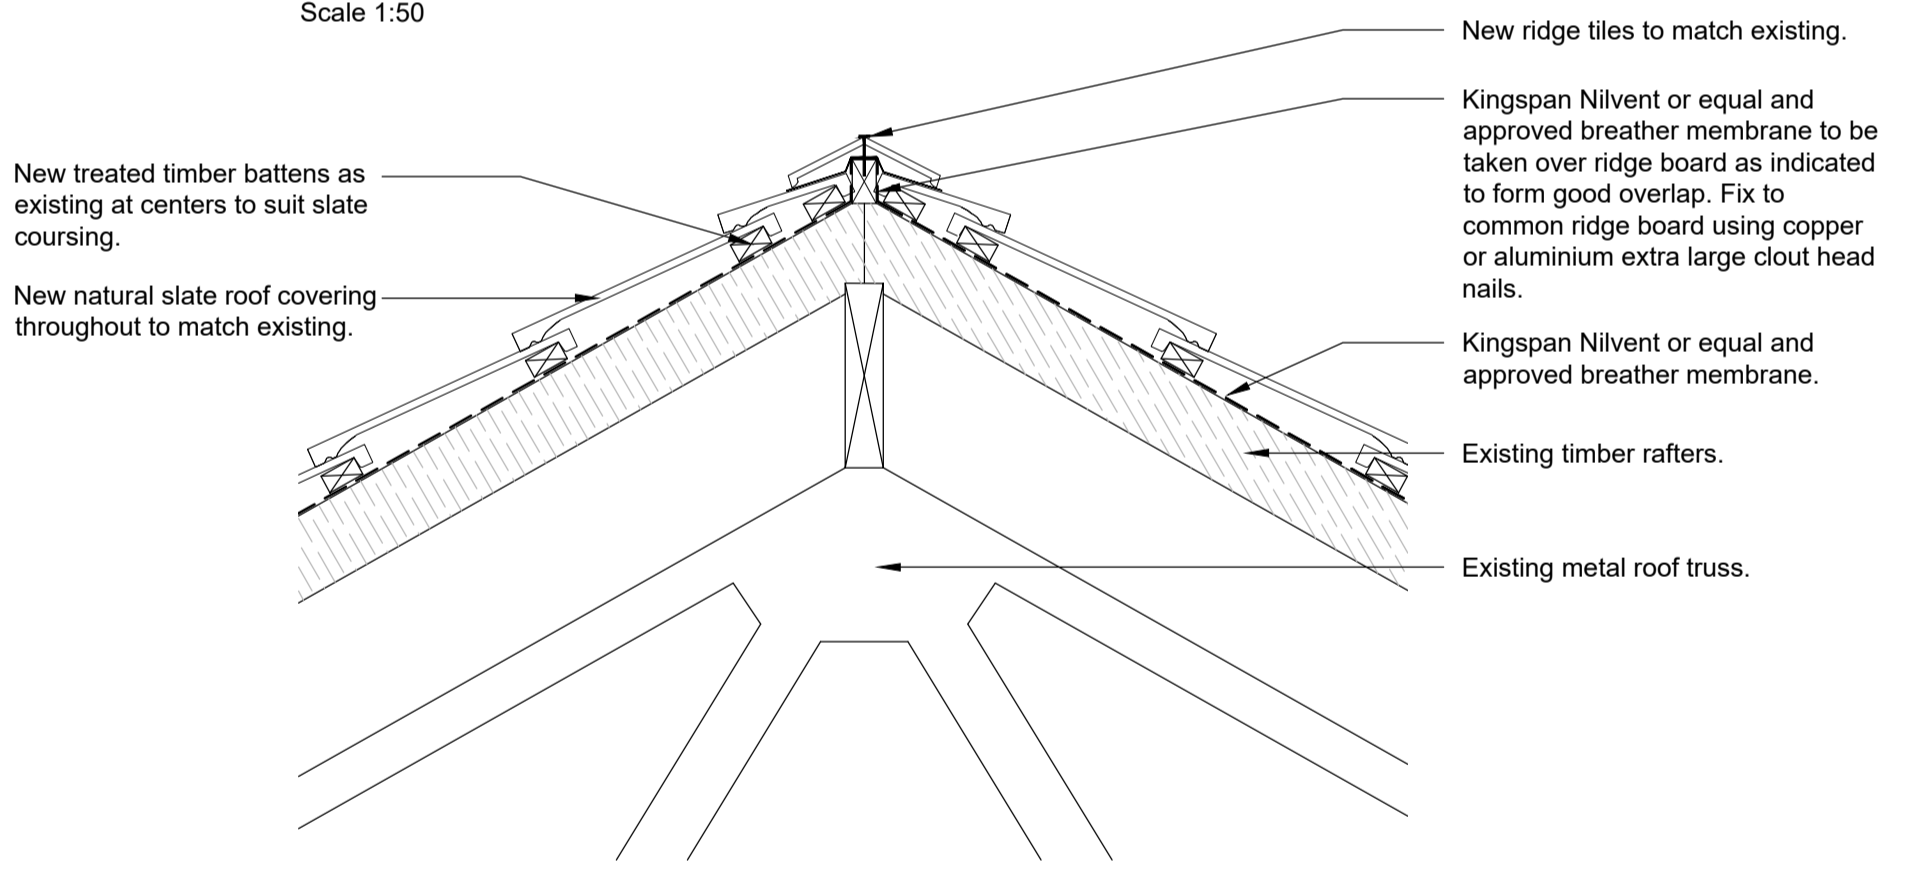

PROPOSED RIDGE DETAIL

Scale 1:10

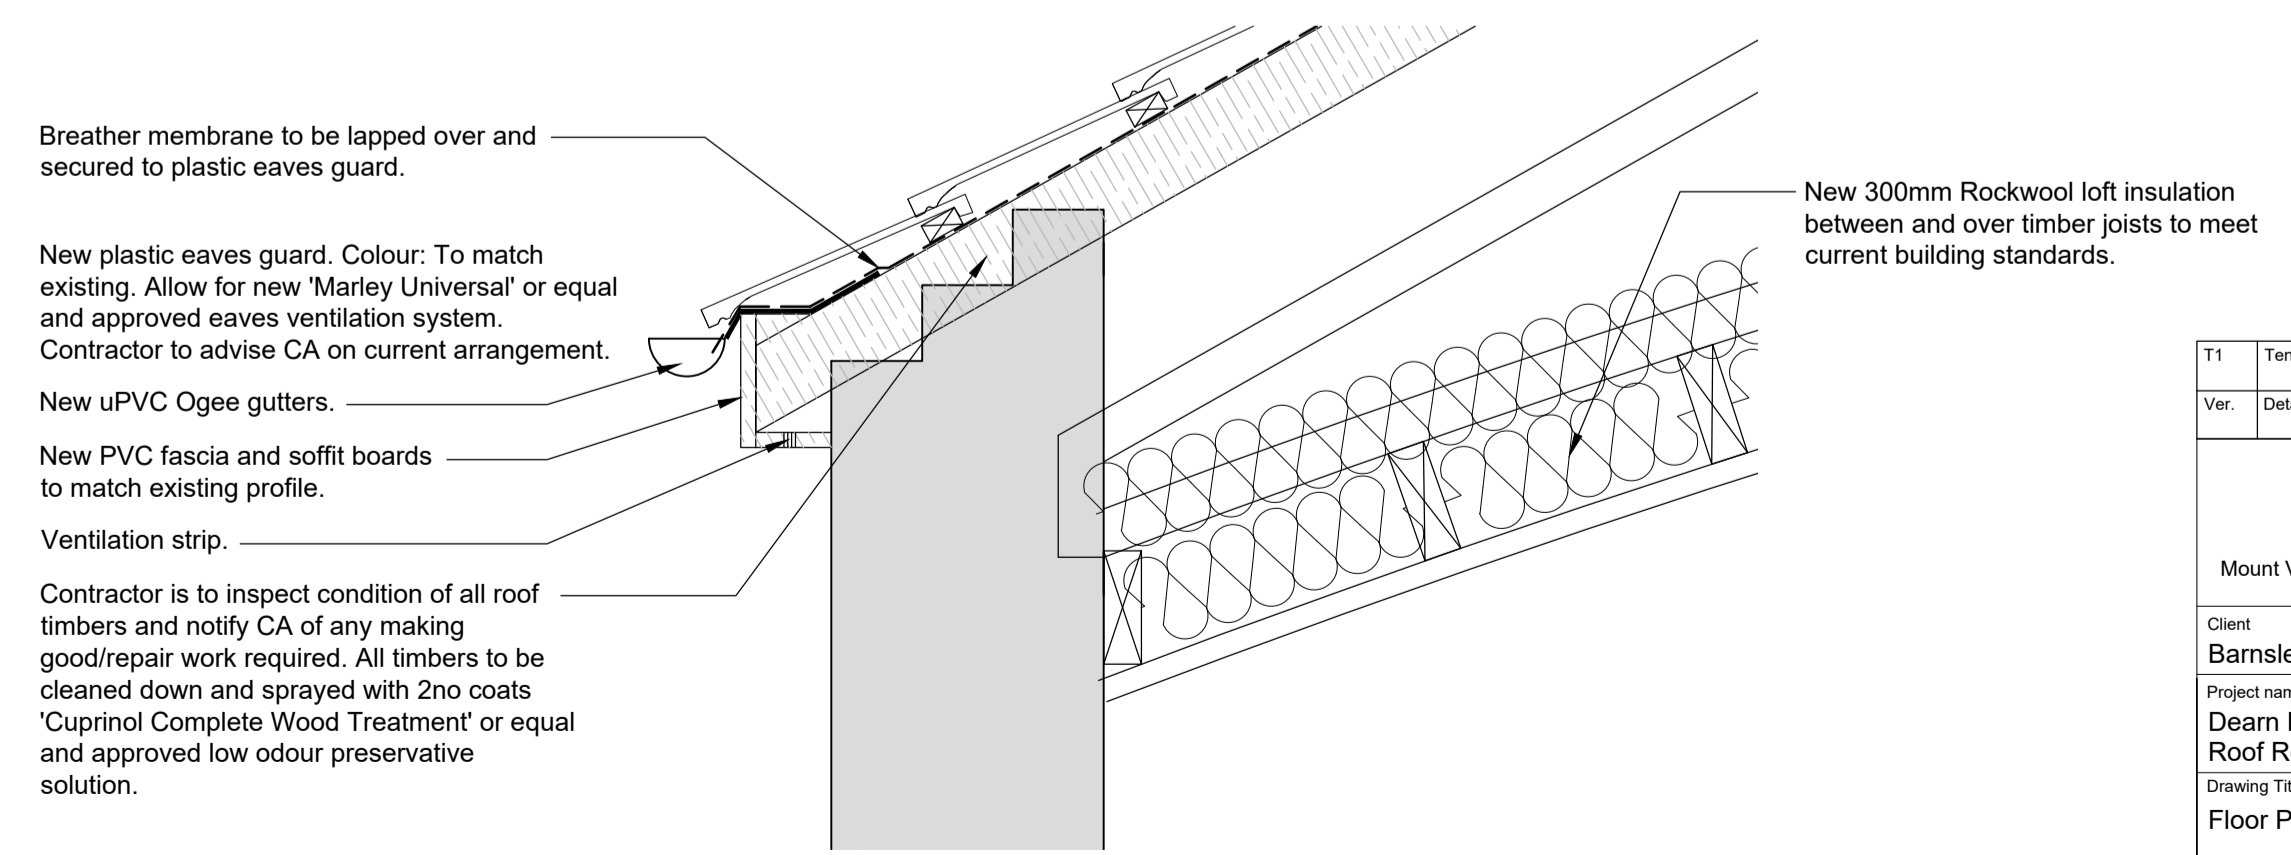

PROPOSED EAVES DETAIL

Scale 1:10

T1	Tender	B.J.L.	B.J.L.	S.A.S.
Ver.	Details	Author & Date	Checked & Date	Approved & Date
Mount View, Standard Way, Northallerton, North Yorkshire, DL6 2YD Tel: 01609 797373				
Client				
Barnsley Metropolitan Borough Council				
Project name				
Dearn Playhouse Roof Replacement				
Drawing Title				
Floor Plans and Details				
Purpose				
Tender				
Scale	Drawn	Checked	Approved	
Varies	B.J.L.	B.J.L.	S.A.S.	
Original Size	Date	Date	Date	
A1	16.09.22	16.09.22	16.09.22	
Drawing Number	Version			
BC2147-APP-XX-DR-B-000121	T1			