


EXISTING FLOOR PLAN

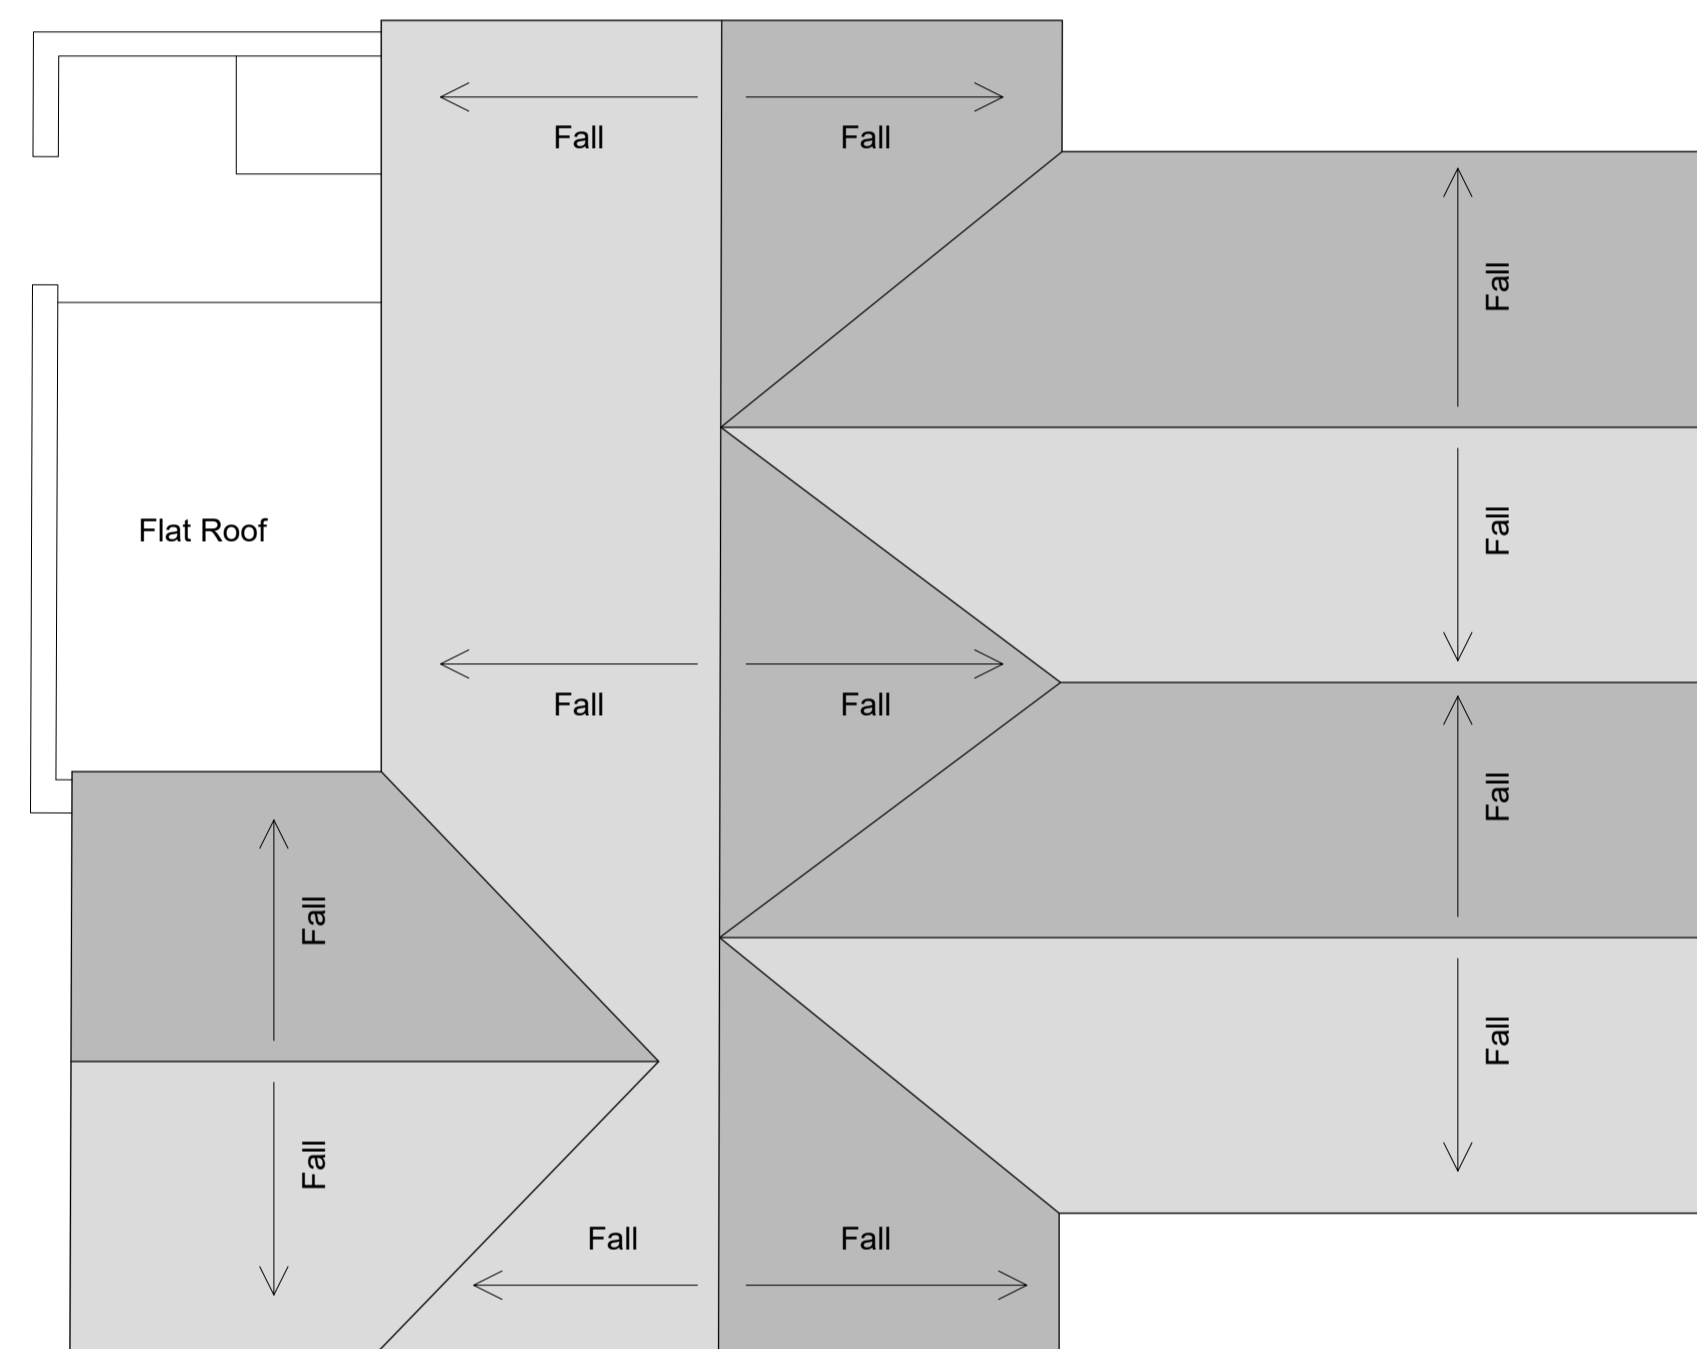

EXISTING ROOF PLAN

NOTES

- 1 © Saunders Architects LLP
- 2 Figured dimensions must be taken in preference to scaled dimensions and site dimensions are to be checked before work is put in hand
- 3 This drawing has been prepared from Ordnance Survey Superplan Data © Crown Copyright
Topo survey information supplied by: Castle Surveys Ltd drawing 20314-20-02, dated 25.09.20.
Castle Surveys Ltd
Castle House
South Street
Ashby-De-La-Zouch
Leicestershire
LE65 1BR

www.castlesurveys.co.uk
Tel: 01530 569338

AMENDMENTS



5th Floor Eaton House 1 Eaton Road Coventry CV1 2FJ
Telephone: 024 7622 0387 Email: email@saundersarchitects.co.uk
Saunders Architects is a trading name of Saunders Architects LLP
Registered in England & Wales Registered No OC307148

EXISTING FLOOR & ROOF PLAN

Proposed Alterations to Former F&B Unit
Doncaster Road
BARNLEY, S70 3PE
for Four Oaks 5 Property Investment Ltd

SCALE 1:100 @ A1

Drawn PAR	Date October 2020
DRAWING No 1974-P-23	REVISION

