
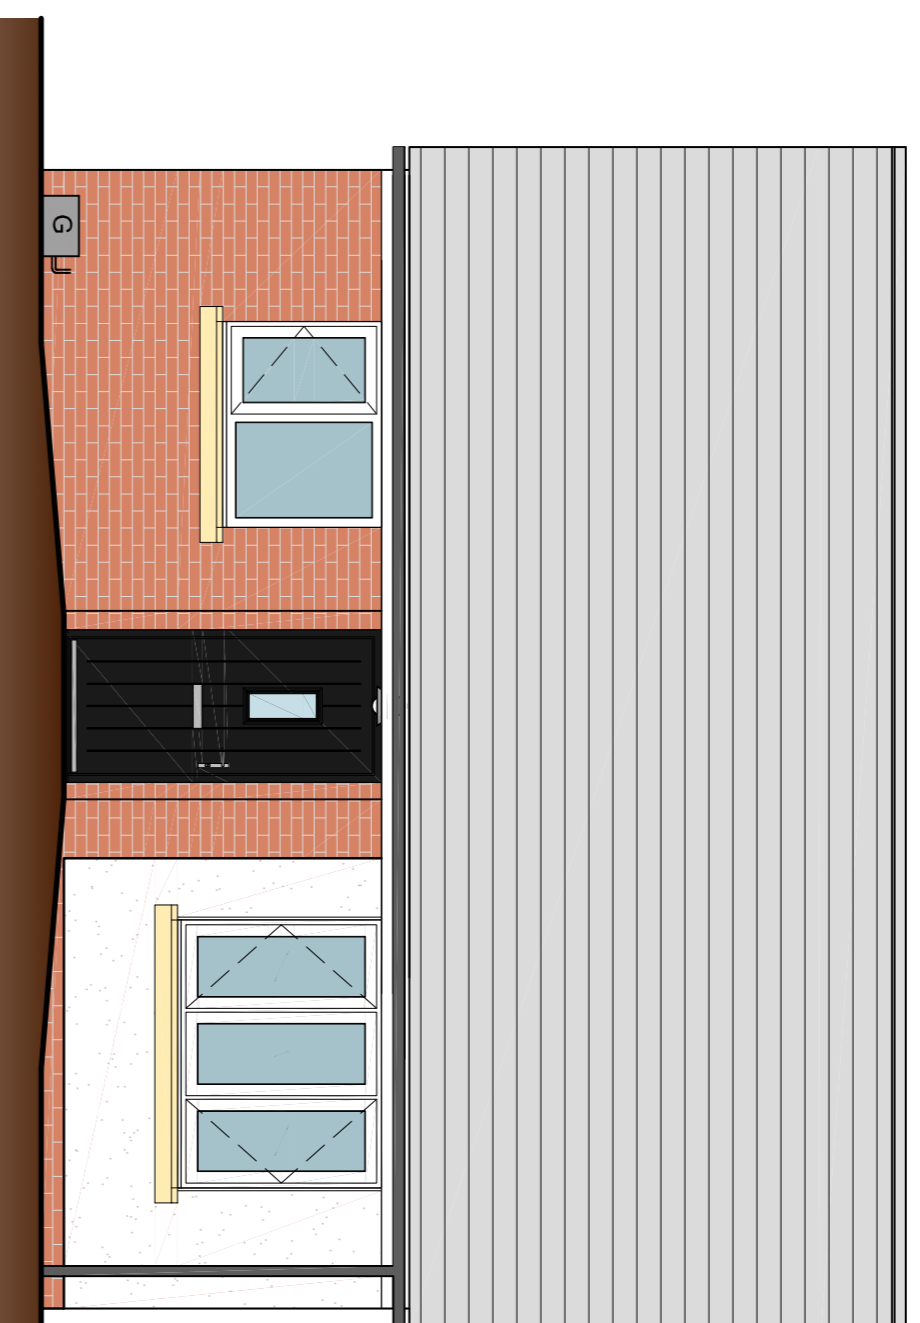



Nanny Marr Road, Darfield

Type A - 2 bedroom
4 person bungalow @ 68m²

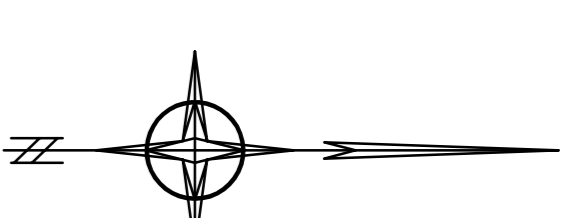


Front Elevation

scale 1:50

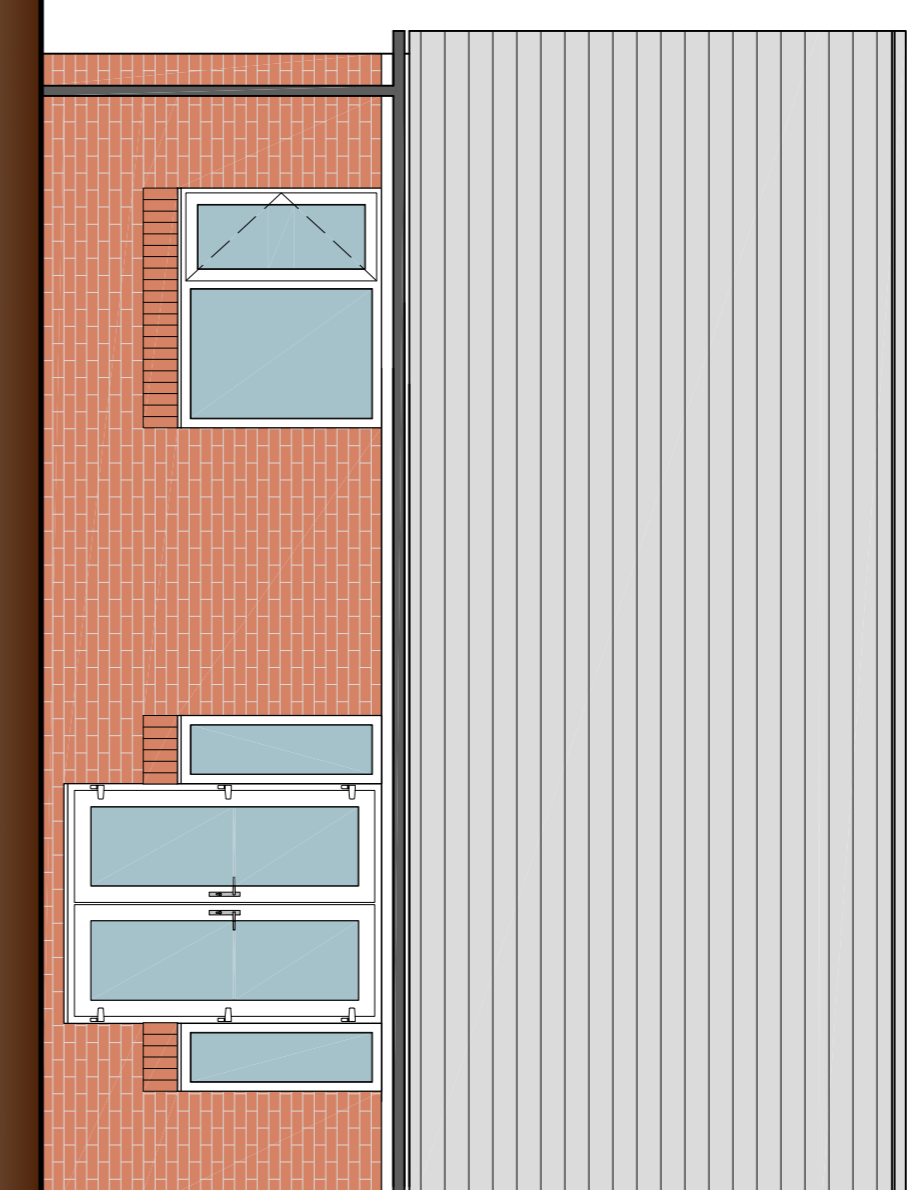


Rear Elevation

scale 1:50

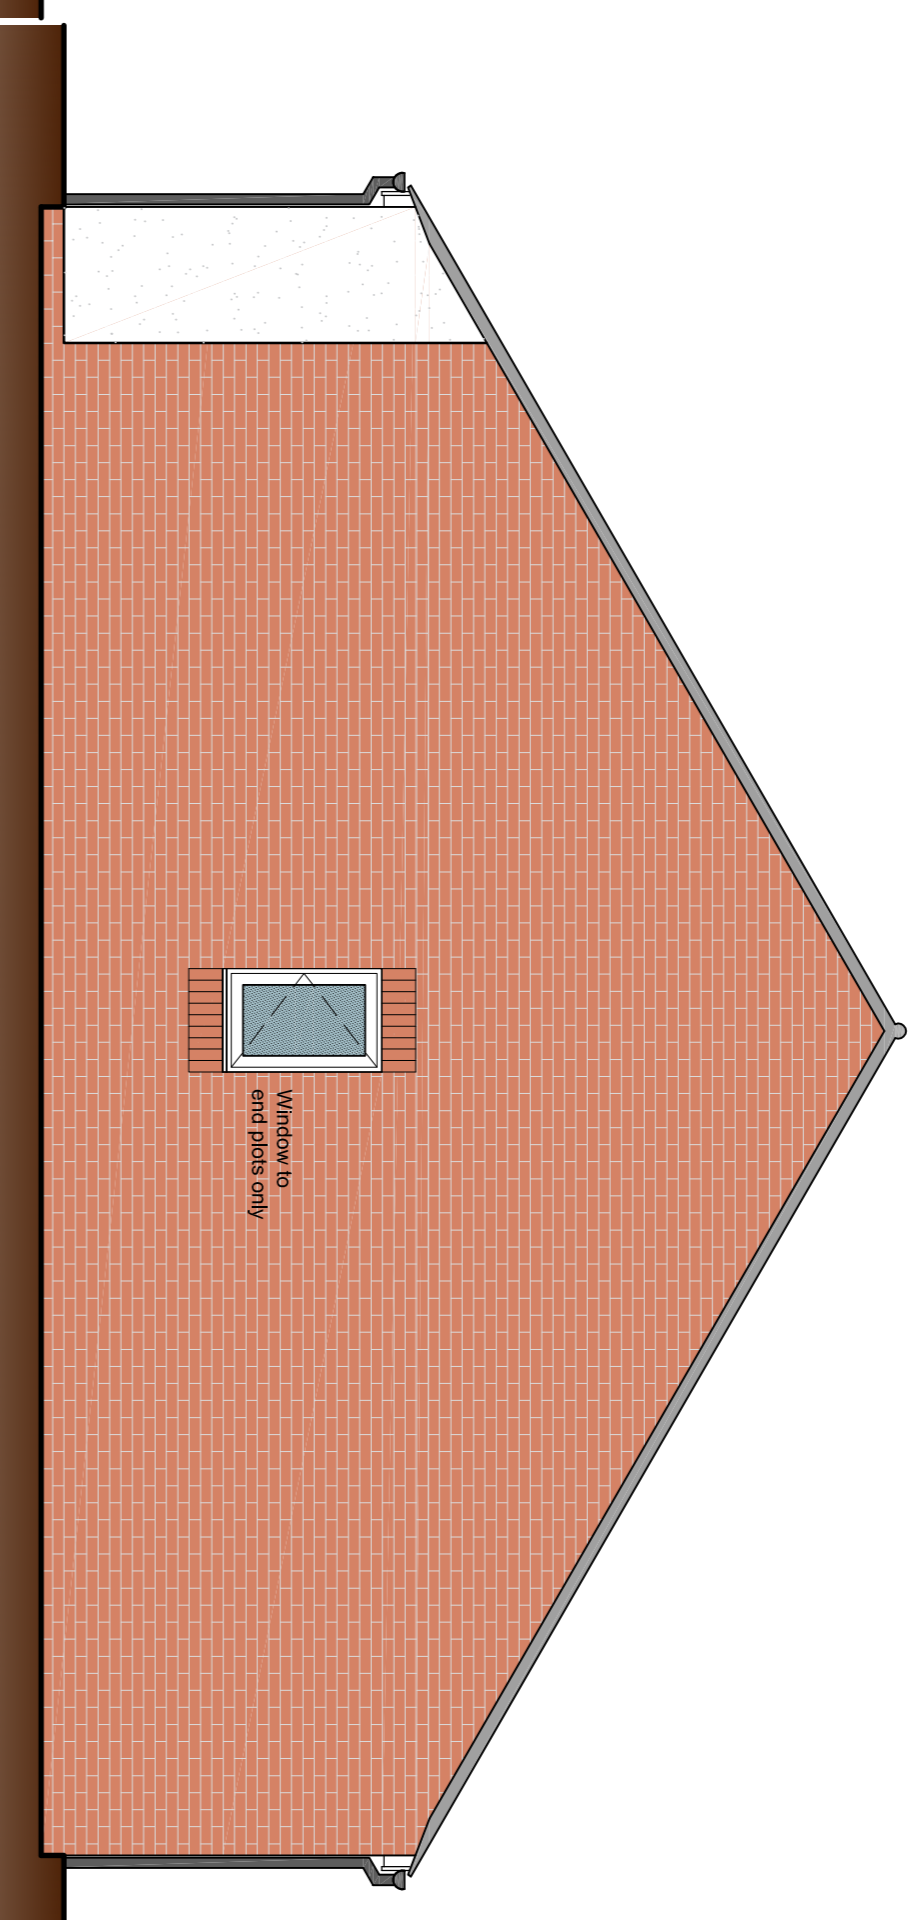


Gable Elevation

scale 1:50

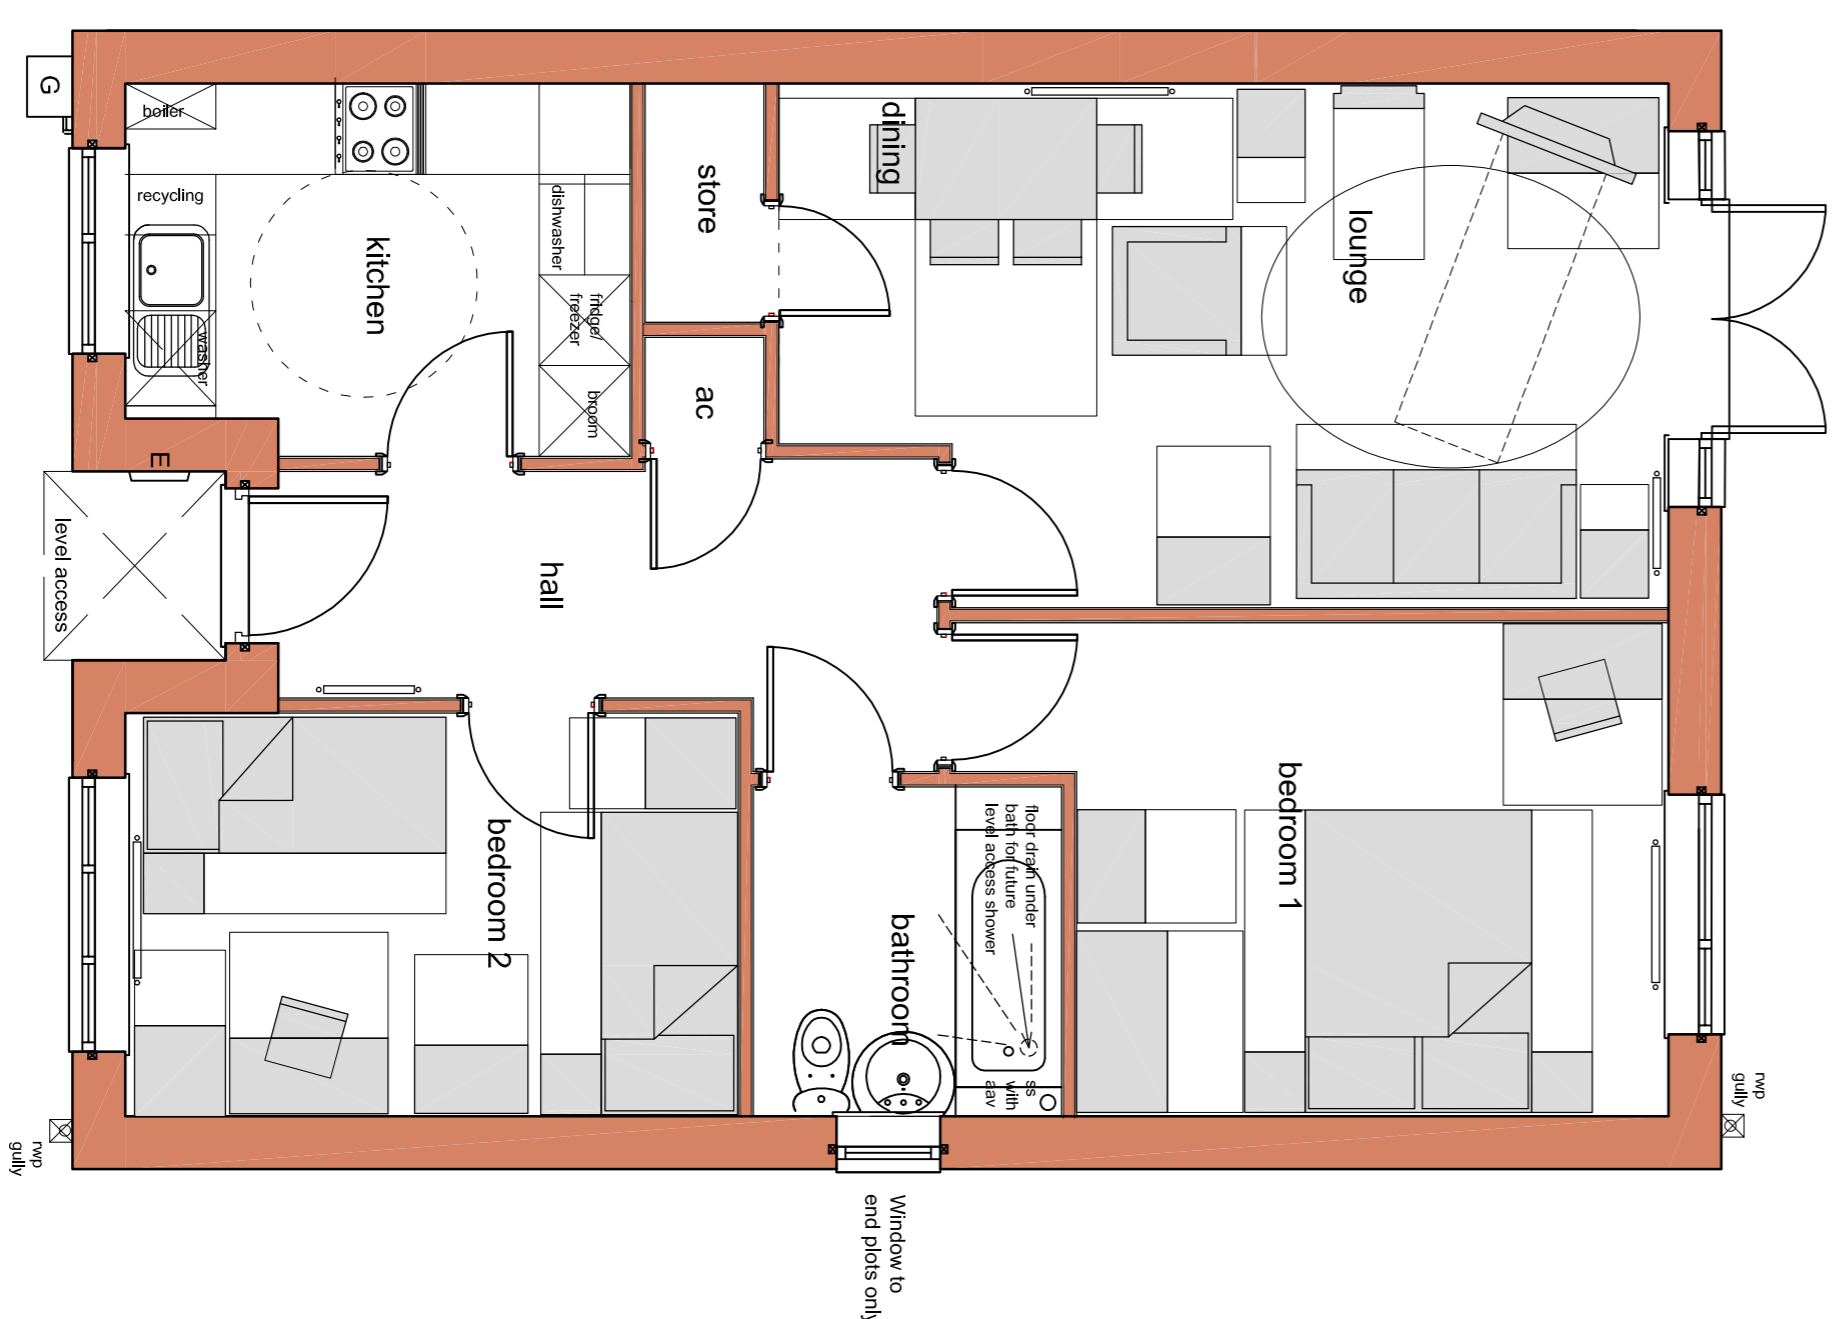

Ground Floor

scale 1:50

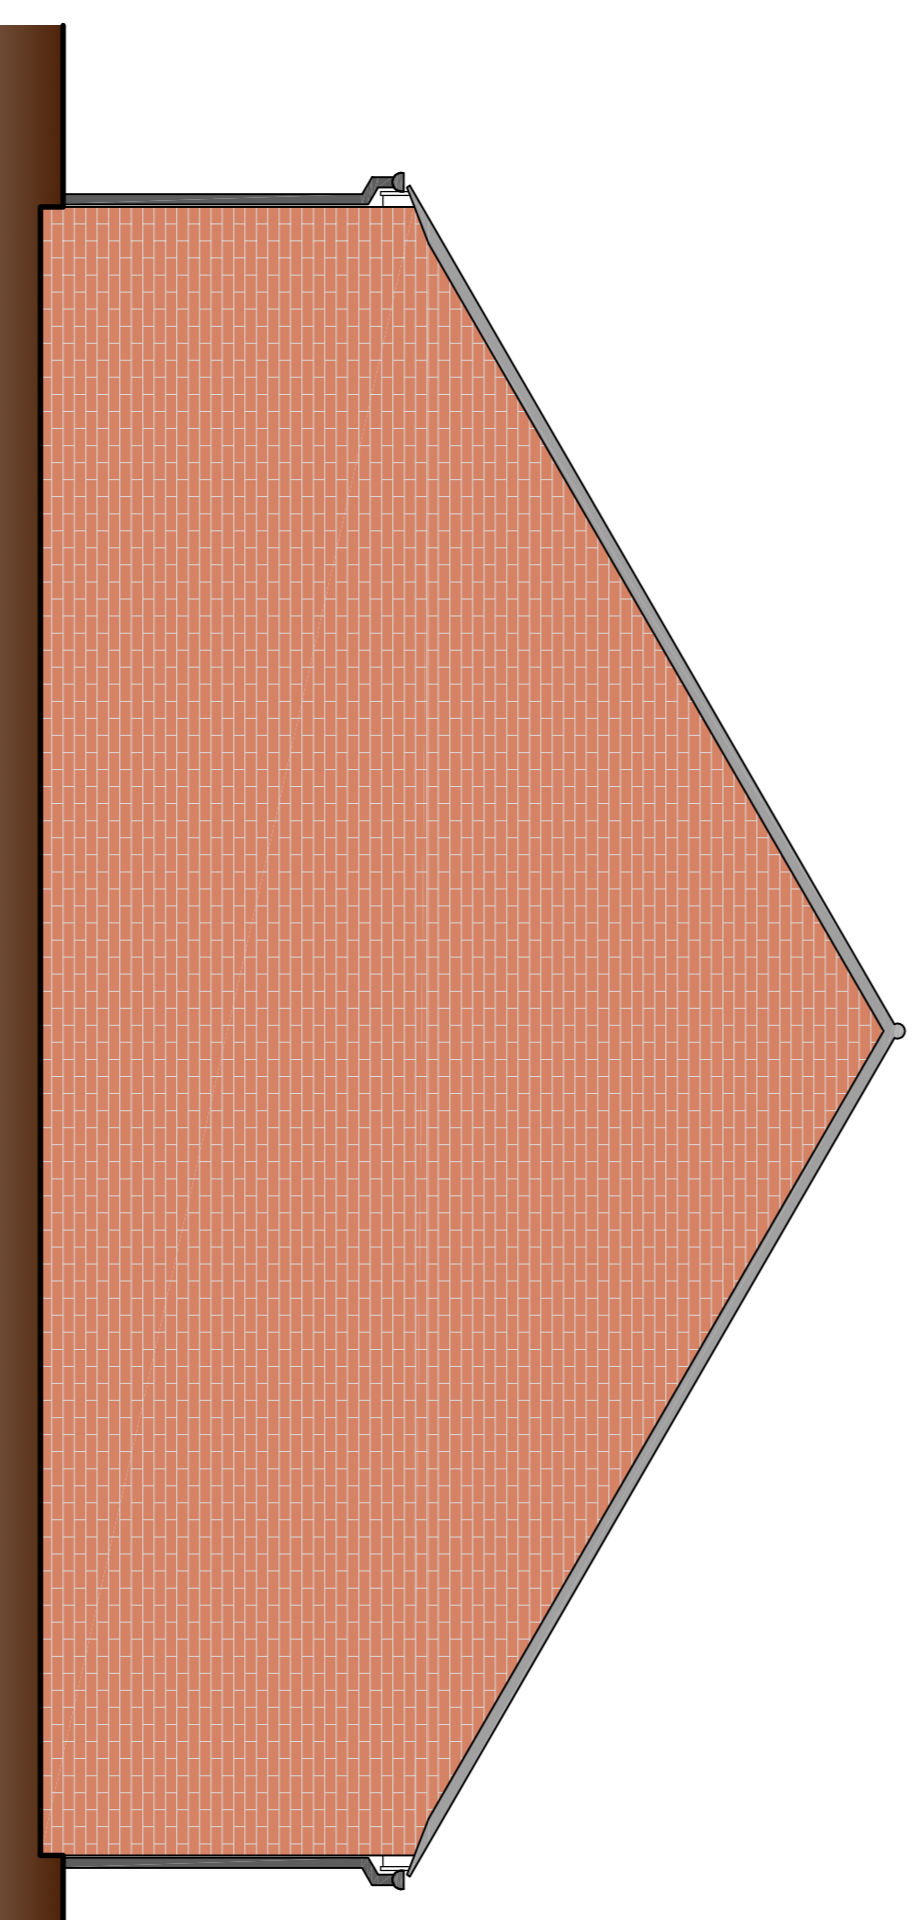

Gable Elevation

scale 1:50

Site Layout
scale 1:1250

nicol thomas

Client:	Partner Construction		
Job:	Nanny Marr Road, Darfield		
Drawing title:	House Type A - 2 bedroom Bungalow		
Drawing Number:	M3864 (PL)	02	Revision: A
(Job number):	1:50 & 1:1250 @ A1		
Scale:	October 2015		
Date:	October 2015		
Drawn by/checked by:	JLW		

Revision	Date	Details
A	Nov 15	Slight amendments following client comments

nicol thomas established cost consultants **CMAA co-ordinators**

Registered in England and Wales, Reg No. 2144683
Quality Assured to BS EN ISO 9001:1994 Certificate Number GS 4723
Heyside House Backshaw Lane Heyside Royton Oldham OL2 8NS
t01706 250088 f01706 250099 eadmin@nicolthomas.com

Also at Birmingham (Registered office)

Do not scale from this drawing. All dimensions must be checked and verified before construction. This drawing is the property of Nicol Thomas Ltd and may not be reproduced in any form whatsoever without their prior express written consent.