




PROPOSED FIRST FLOOR PLAN

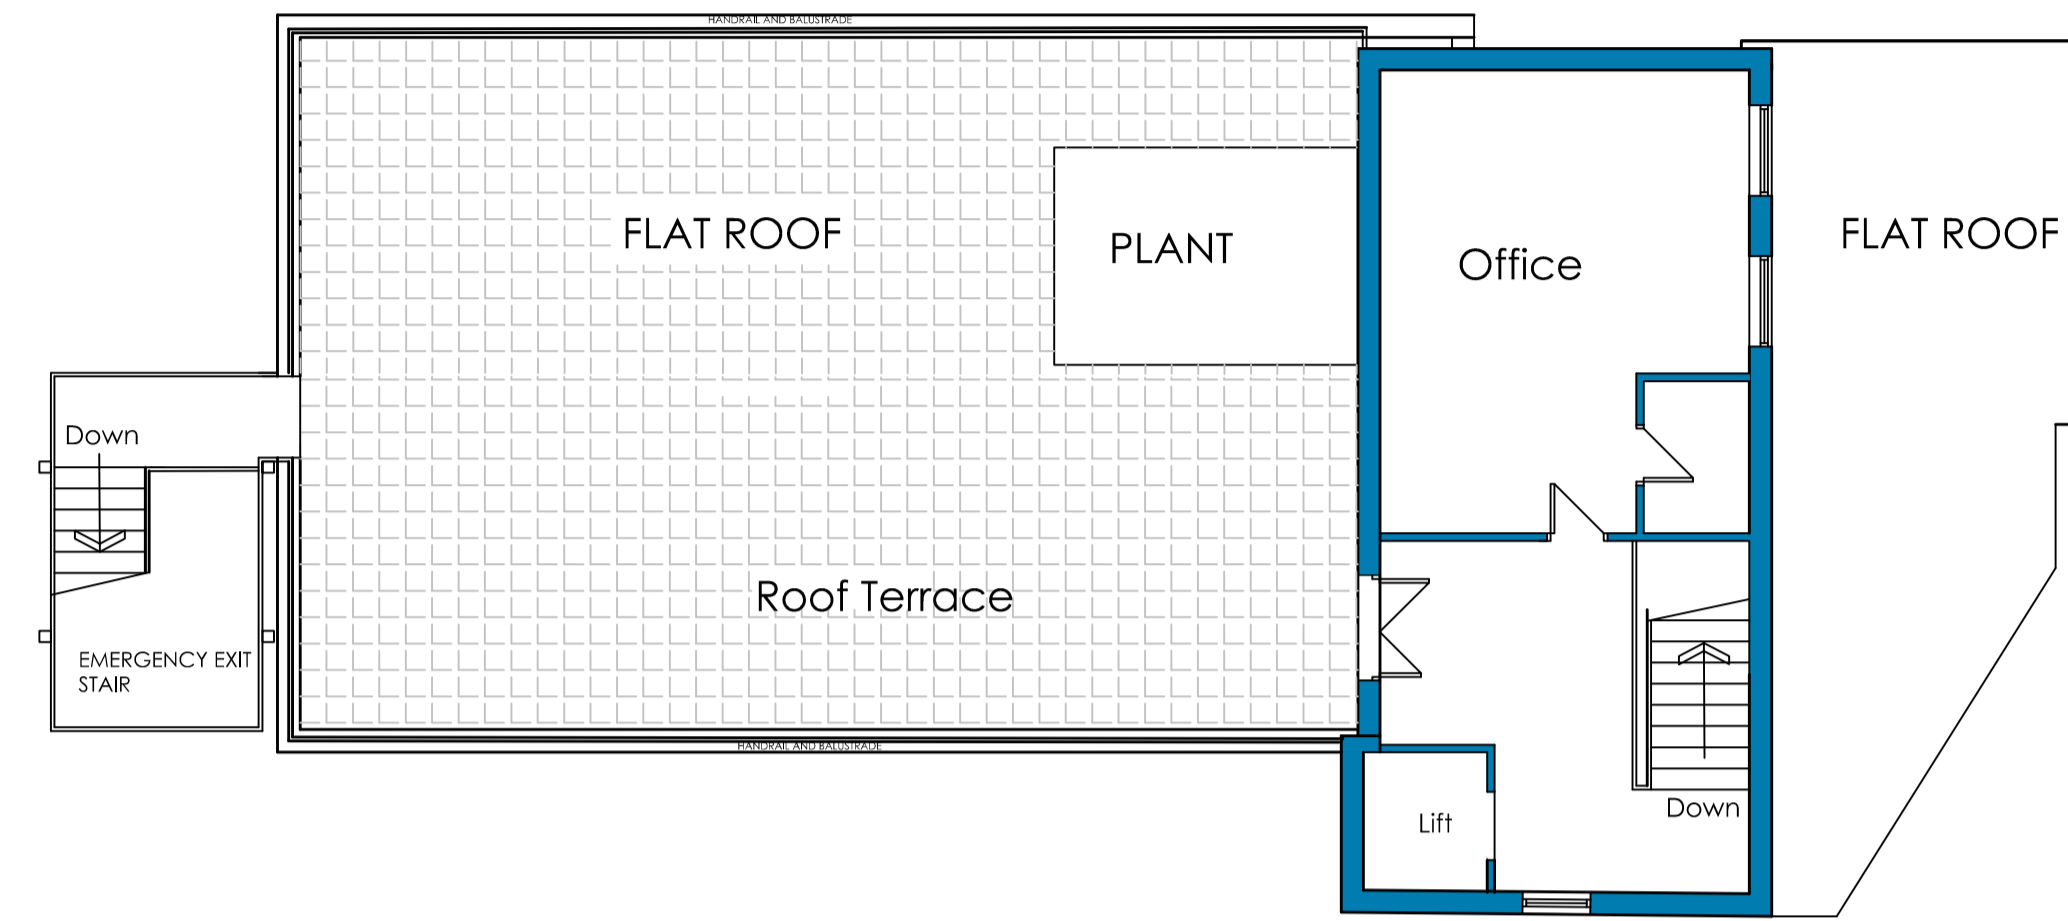

PROPOSED ROOF PLAN

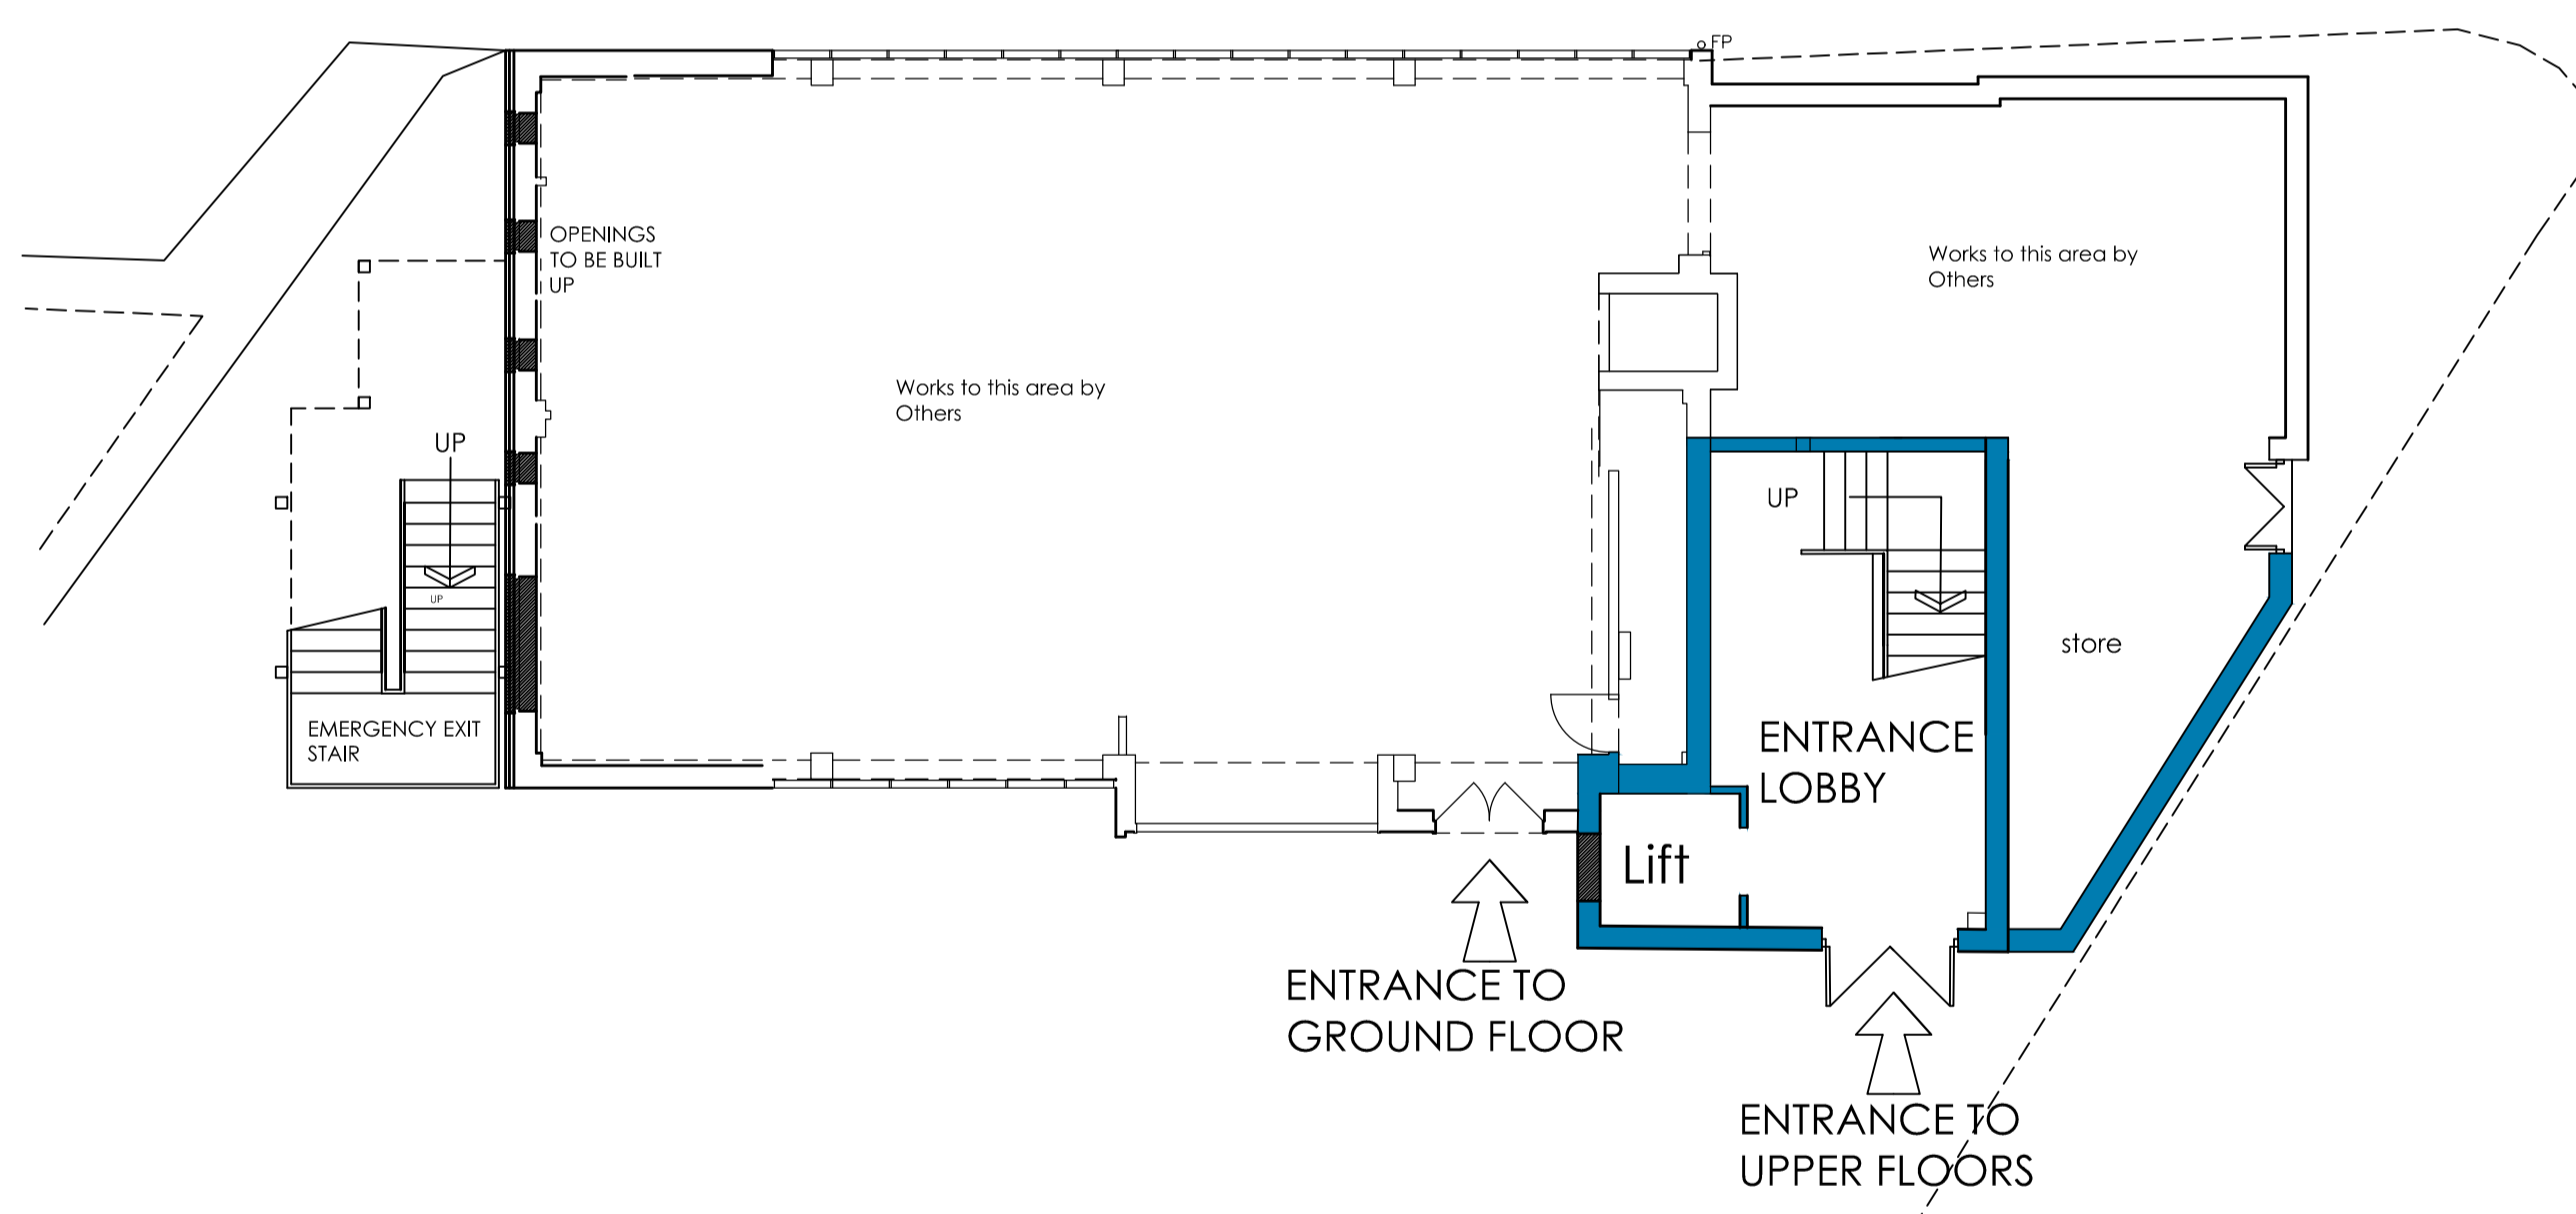

PROPOSED GROUND FLOOR PLAN

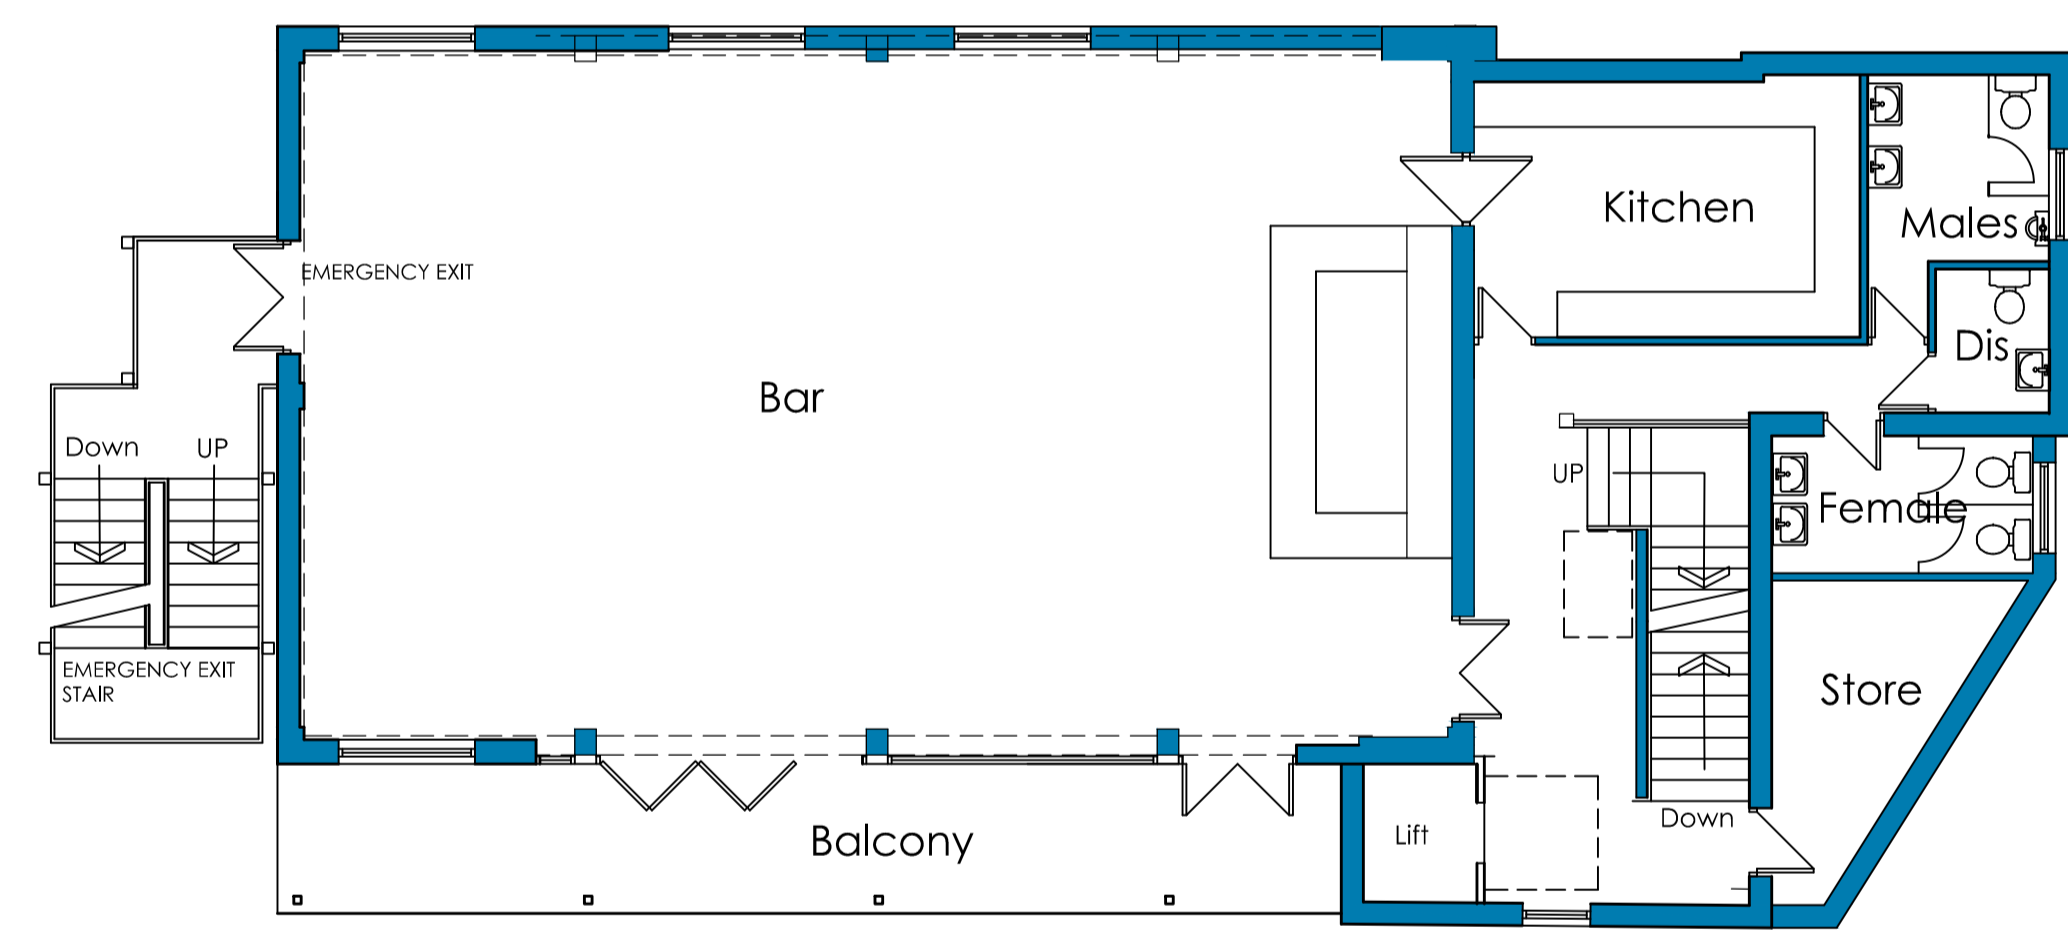

PROPOSED SECOND FLOOR PLAN

		OFFICE ONE, 34 VICTORIA ROAD, BARNSELY, S70 2BU		Phone: 01226 208482 Email: info@whiteaguspартnership.co.uk Web: www.whiteaguspартnership.co.uk	
ARCHITECTURAL SERVICES					
Project: EXTENSION & CHANGE OF USE TO FORMER M.C. MILLS, LOWER CASTLEREAGH ST BARNSELY, S70 1AR			Client: MR C. LAWLOR		
Drawing Title: FIRST FLOOR PLANS AS PROPOSED		Date: MARCH 2021	Scale: 1:100 @ A1	Ref: 19-179	Dwg. No. 08
Date	Suffix	Description	Date	Suffix	Description