




Front Elevation
as Existing


Side Elevation
as Existing

Rear Elevation
as Existing

Side Elevation
as Existing

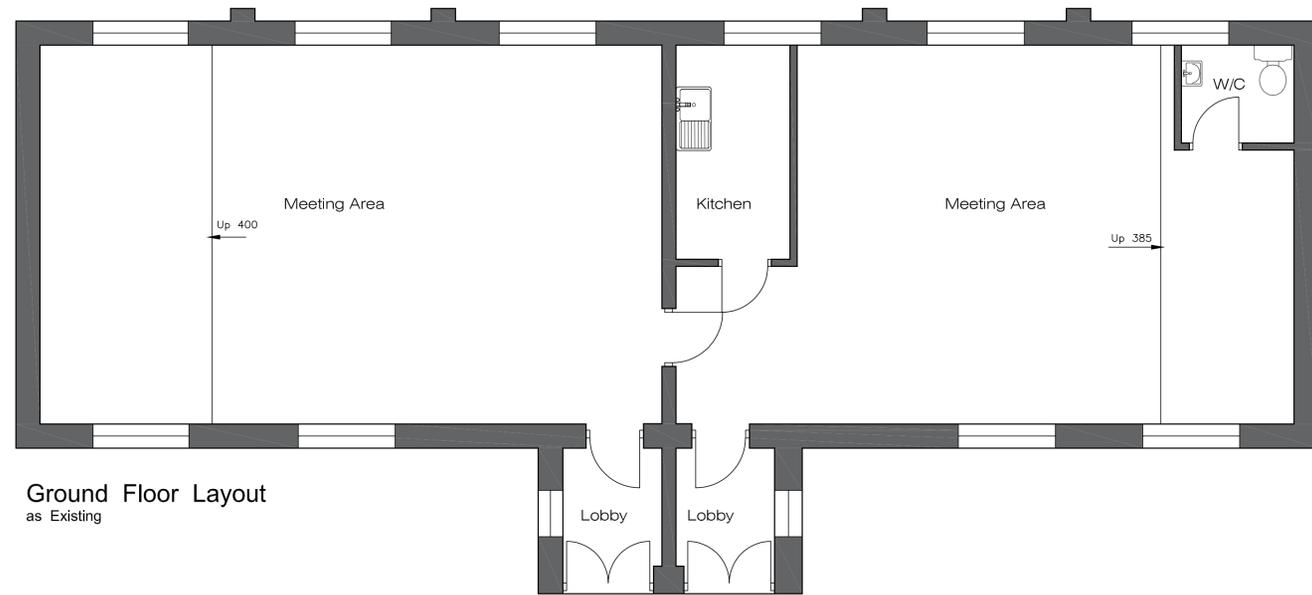

Ground Floor Layout
as Existing

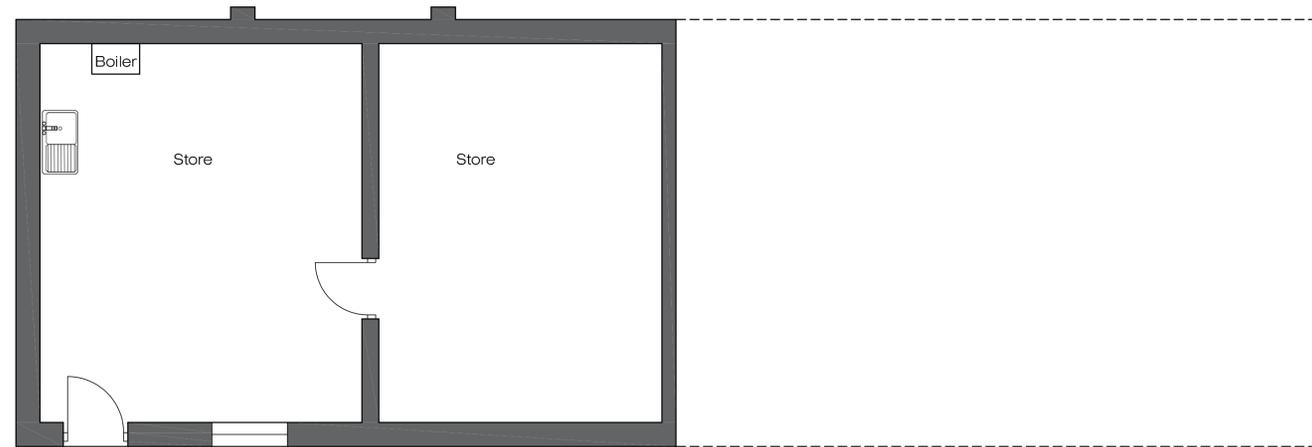

Basement Floor Layout
as Existing



Existing Block Plan
Scale 1:500

NOTE TO CONTRACTOR
Check all dimensions prior to commencing works or ordering any materials. On no account are any works whatsoever including foundations to be undertaken outside the boundary of the site without the express permission of the adjoining owner.

NOTE TO CLIENT
It is your responsibility to check with the Statutory Authorities where all the services, particularly those outside the property are located, and to advise the Contractor accordingly, prior to accepting his quotation for the works.

NOTE
This may have both cost and safety issues.

NOTE TO CLIENT / BUILDER
These Works may be subject to CDM Legislation depending on the nature of the works & the contract period. It is your responsibility to check. You can ring the HSE to find out & what your responsibilities are.

**FOR PLANNING PURPOSES ONLY
NOT TO BE USED FOR CONSTRUCTION**

REVISION	DATE	DESCRIPTION



Office F7
Flexspace
Monckton Road
Wakefield, WF2 7AS
Email : neil@neilbowenarchitects.co.uk
Phone : 01924 380873

Project	Proposed Change of Use of Existing Church to 11 No Apartments at 175 Wakefield Road, Smithies, Barnsley S71 1NP for Mr G Singh	Date 08/05/2025
Drawing	Existing Plans, Elevations for Building A Existing Block plan	A1
Revision	2562	Scale
	R	1:50
		1:100
		1:500
Drg No	1	