


FIRST FLOOR PLAN


APPROXIMATE EXTENSION AREAS (SQ.M.)

SIDE EXTENSION = 95

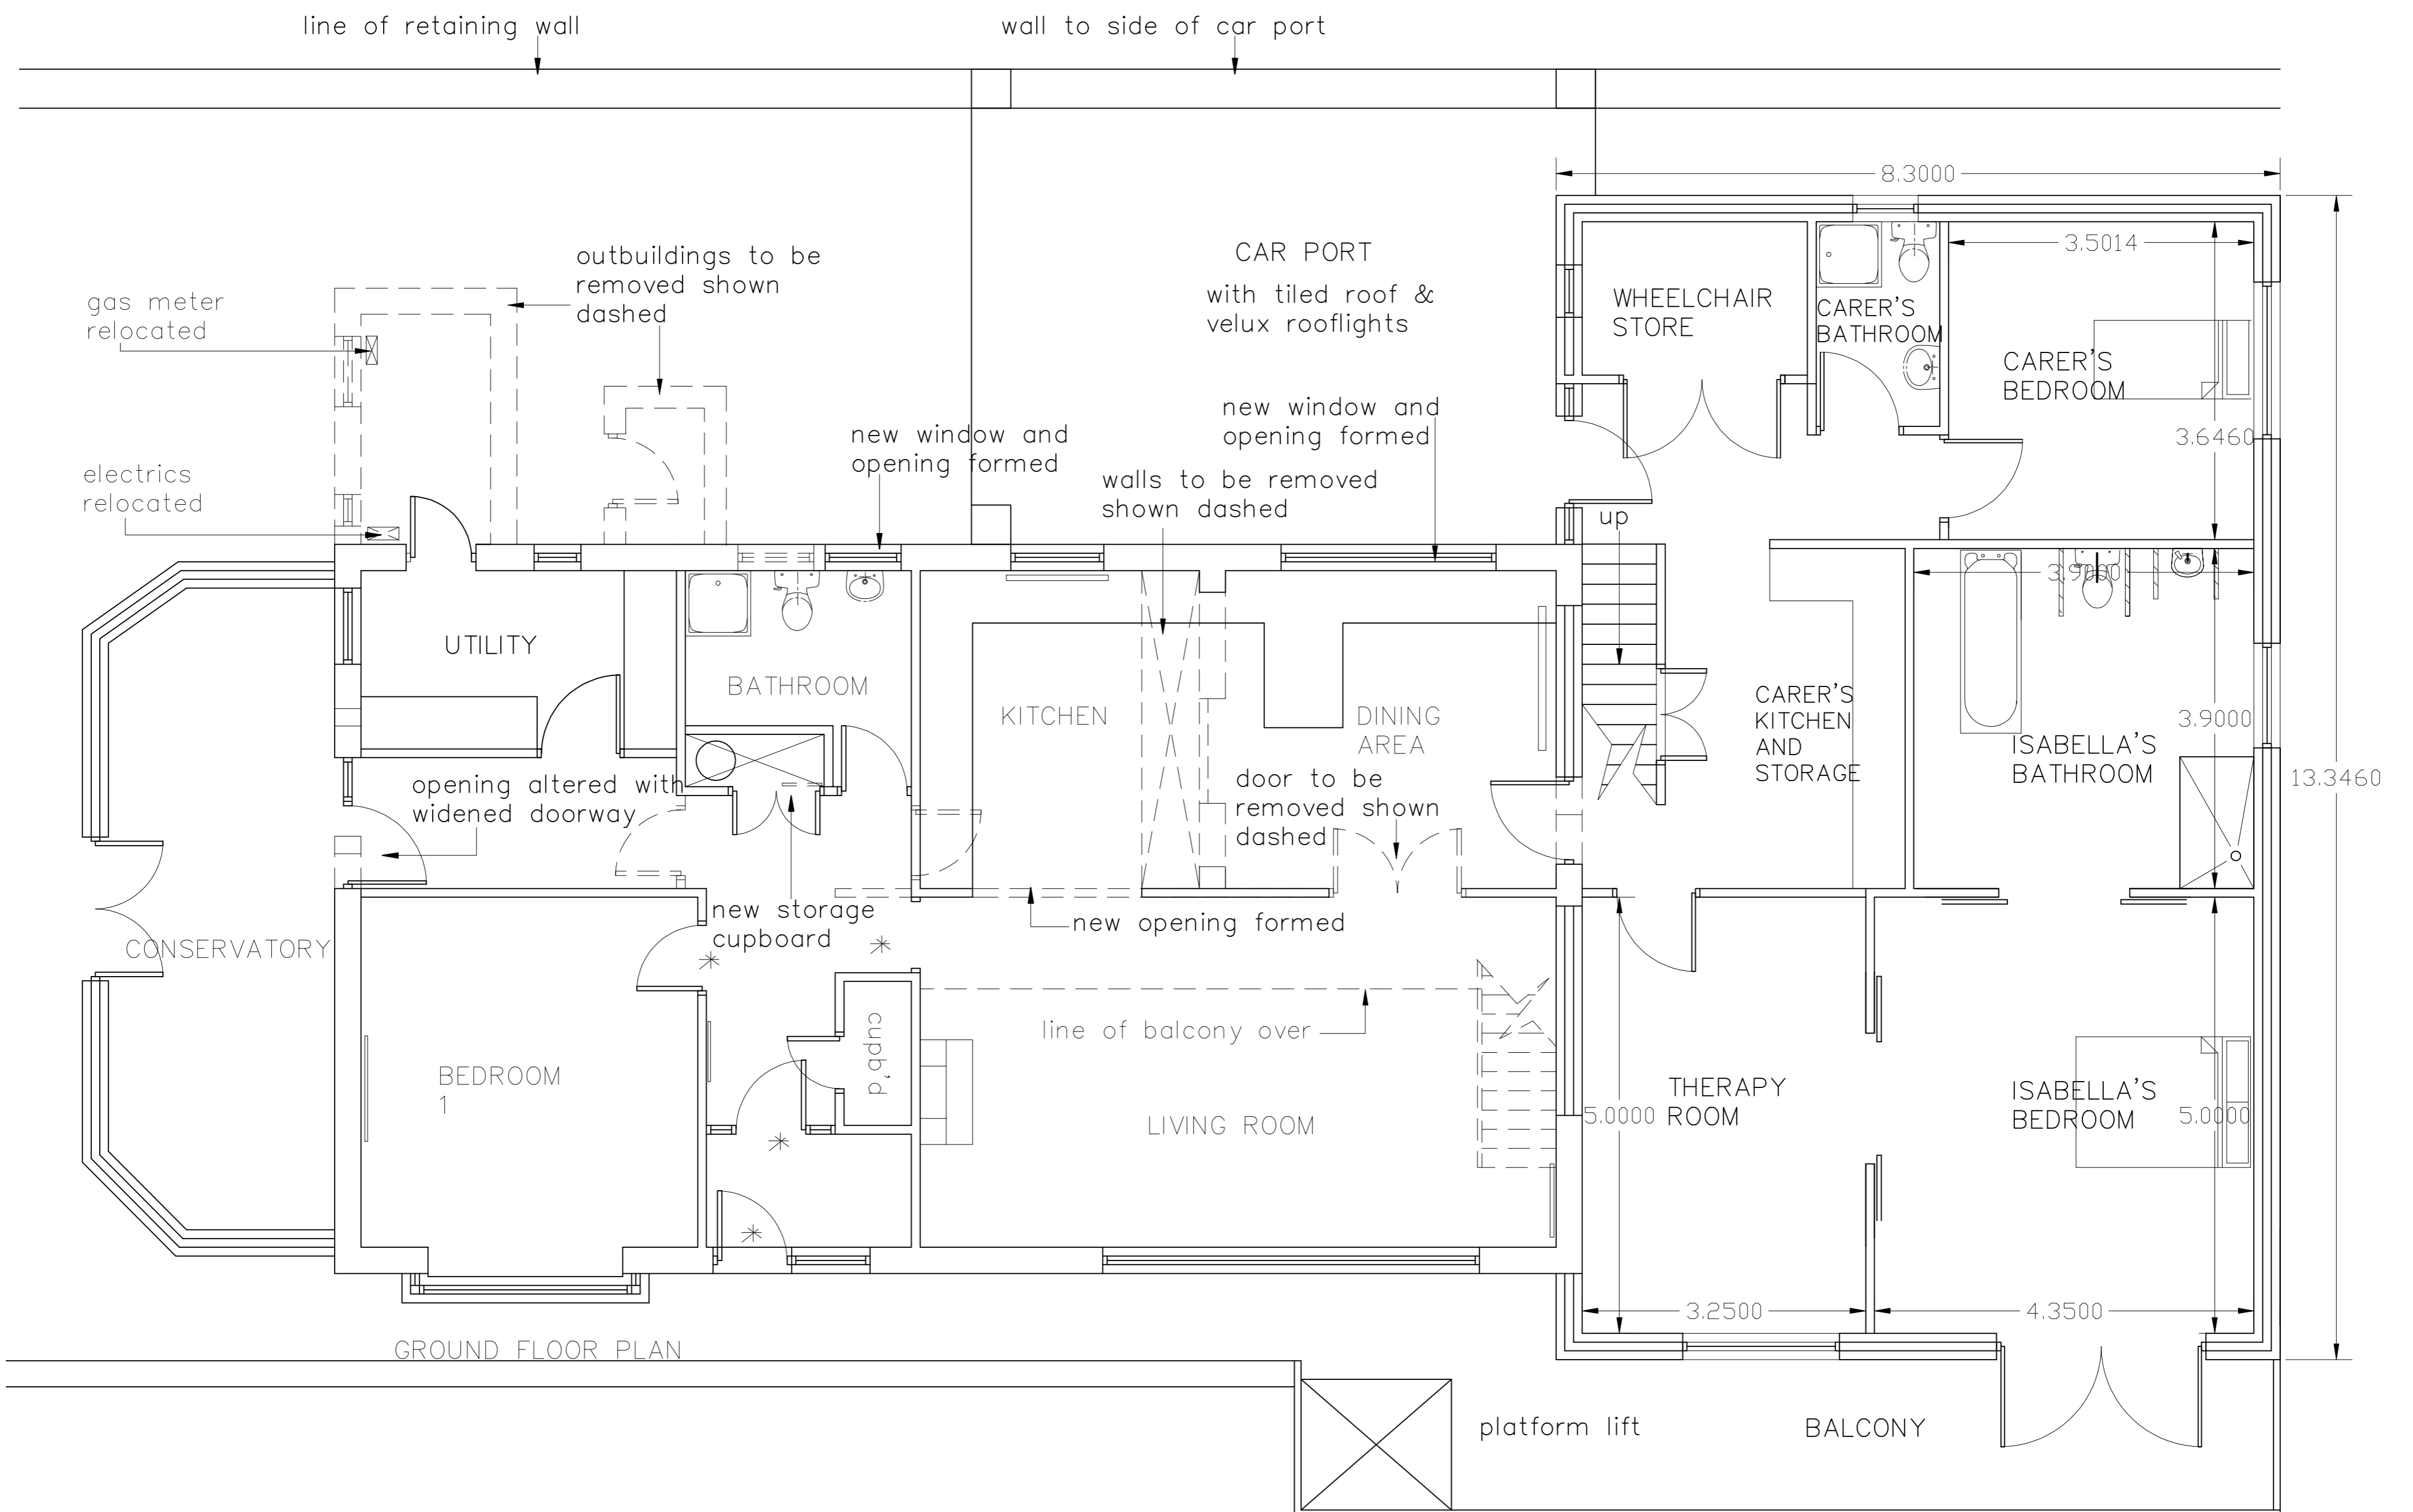

GROUND FLOOR PLAN

* All doors as marked to be widened. 926mm leaf in a 1010mm masonry opening to comply with building regs app. doc. part M. engineer to check if additional support needed above as new lintol. All new doors to be 926mm leaf in 1010mm opening.

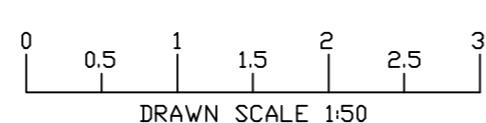

Rev B : planning
Rev A : client amendments

Title
PROPOSED EXTENSION AND ALTERATIONS

Project
HILL CROFT
CAWTHORNE LANE
DARTON, BARNSELY

Client
ISABELLA RAMSBOTTOM

P.S.Withey

Project Surveyors
tel., (01274) 739198
(01274) 739216
fax., (01274) 739201
73 Godwin Street, Bradford, BD1 2SH

Scale 1:50@a1
Drawn de
Job No. 2019
3