

SITE PLAN 1:200

LOCATION PLAN 1:1250

- DRIVEWAYS IN TARMAC
- PARKING BAYS TO PLOTS 8 & 10 IN CALCRETE BLOCK PAVING
- FOOTPATHS AROUND DRIVEWAYS IN PLAIN CONCRETE PAVING
- FRONT BOUNDARY WALLS 1.0m HIGH FACING BRICKWORK
- REAR FOOT BOUNDARIES 1.2m HIGH DARK STAINED VERTICAL BOARDED FENCING
- FRONT GARDENS TO BE TURFED
- INTERNAL TREE PLANTING
 - D: ACER CAMPESTRE
 - E: PRUNUS AULUM
 - F: FRAXINUS OXYCARPA
 ALL HEAVY STANDARDS PLANTED AS BEFORE.



Ref.	Revision	Date


HALLROYD HOMES LTD
 Project
 RESIDENTIAL DEVELOPMENT
 GREENSIDE LANE
 HOYLAND

Title
SITE LAYOUT


Scale: 1:200 Drawn: SL
 Date: APRIL 10 Drawing No: Q/16/1



BUILDING DESIGN SERVICES
 15 Hunters Avenue Barnsley S70 6PL
 TEL: 01226 733224

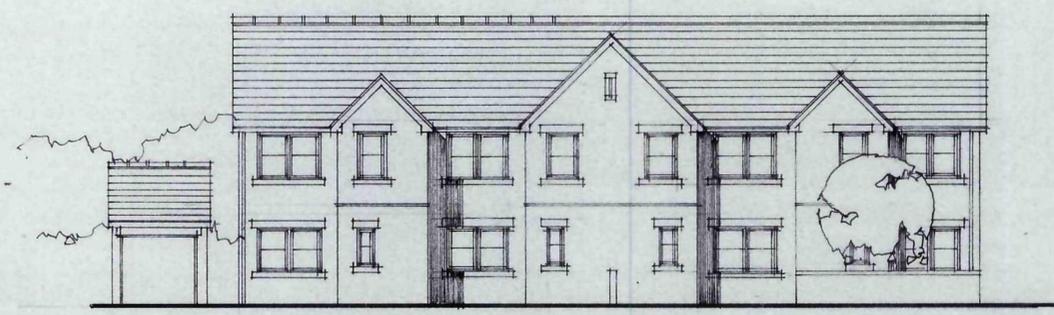

7-10

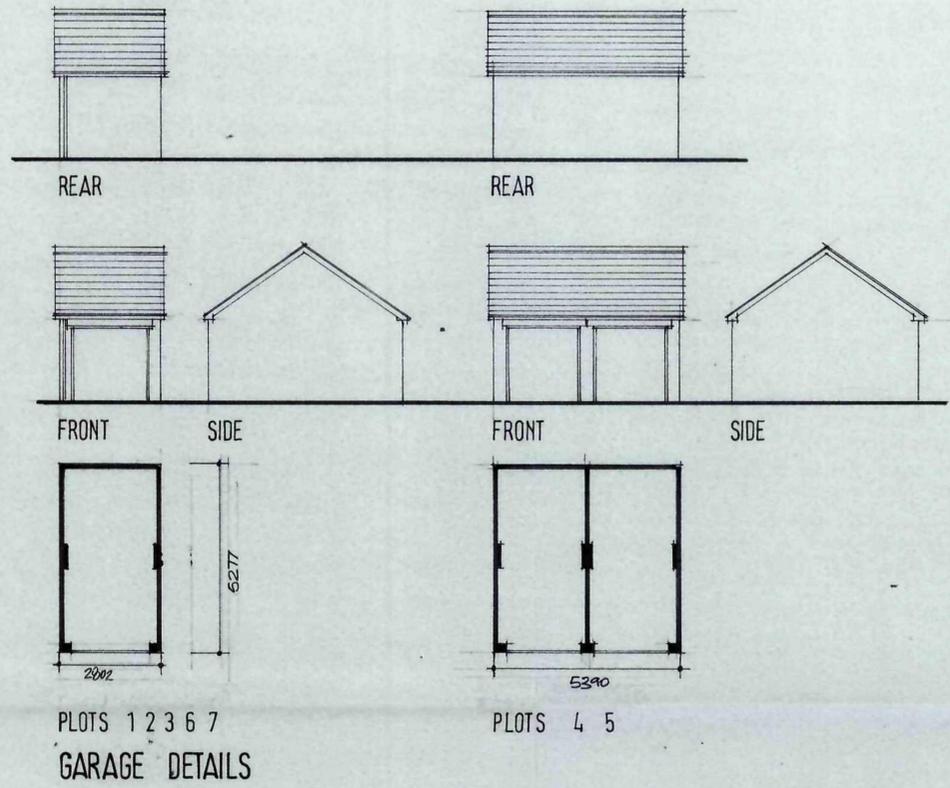


GREENSIDE LANE STREETScape



Ref	Revision	Date
Client HALLROYD HOMES LTD		
Project RESIDENTIAL DEVELOPMENT GREENSIDE LANE HOYLAND		
Title STREETScape & GARAGE DETAILS		
Scale: 1:100	Drawn: SL	
Date: MAY 10	Drawing No: Q/16/3	




BUILDING DESIGN SERVICES
15 Hunters Avenue Barnsley S70 6PL
TEL: 01226 733224

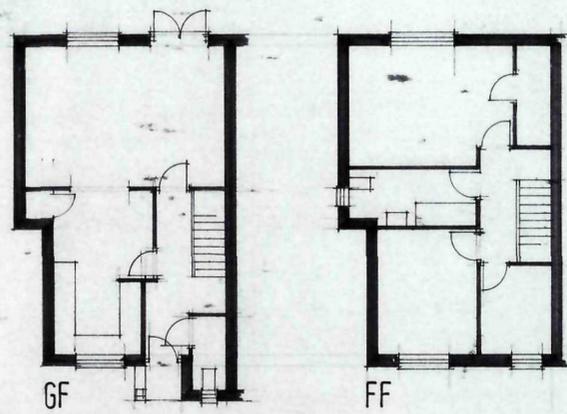


ALTERNATIVE A TYPE PLOT 4




FRONT

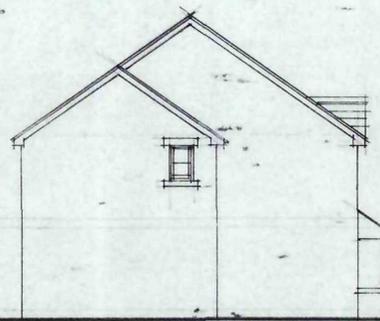

SIDE

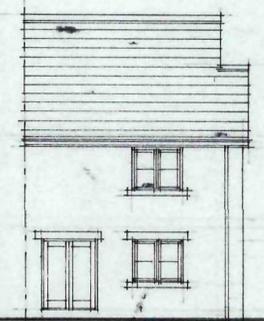


REAR

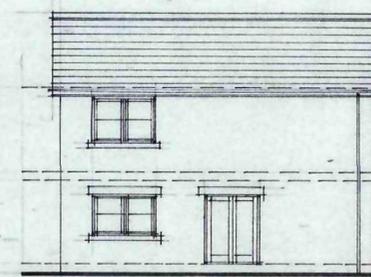


REAR



SIDE

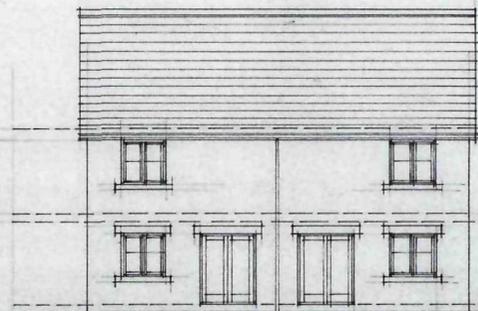


REAR

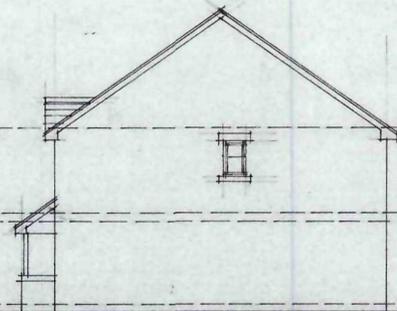

SIDE




REAR

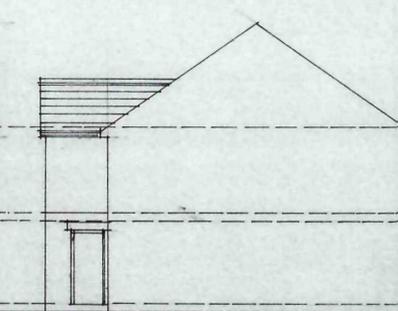

SIDE




FRONT ELEVATION

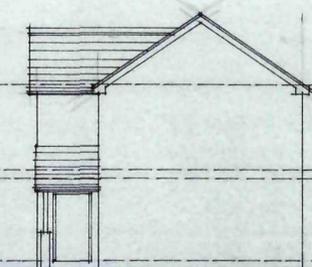

SIDE



FRONT ELEVATION

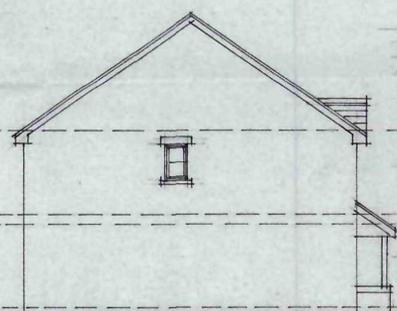

SIDE


GREY INTERLOCKING
ROOF TILES & RIDGES
IMPROVE MODERN OR
SIMILAR.

WHITE PASCIA
CORNICES
BLACK RAINWATER
GUTTERS
FACING BRICKWORK &
RENDER TO EXTERNAL
WALLING.


WHITE UPVC DOORS &
WINDOWS METALLIC
HEADS & CILLS.




FRONT ELEVATION

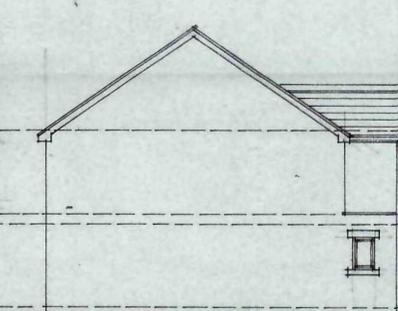


SIDE

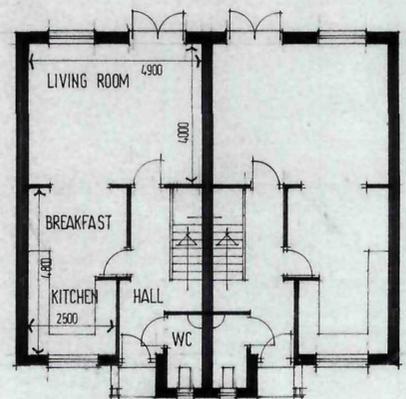


GROUND FLOOR PLAN
TYPE A 960 SQ. FT

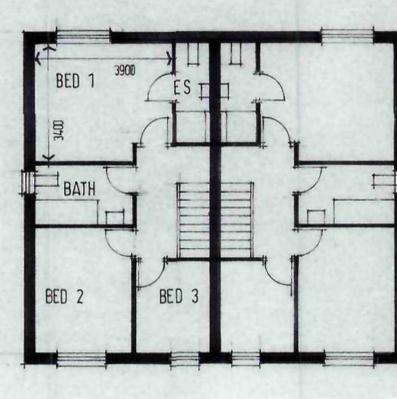


FIRST FLOOR PLAN

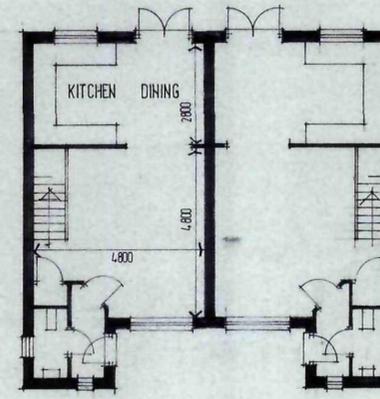


GROUND FLOOR PLAN
TYPE B 865 SQ. FT

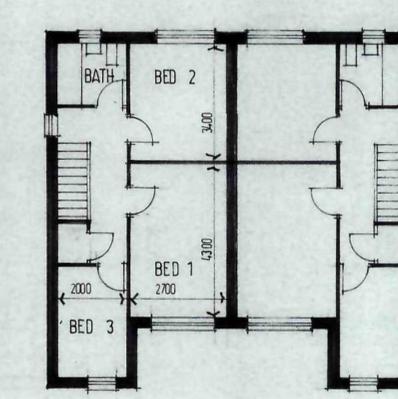

FIRST FLOOR PLAN

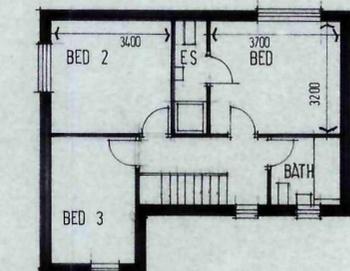

FIRST FLOOR PLAN

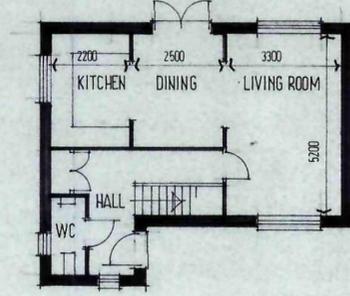

GROUND FLOOR PLAN
TYPE C 1000 SQ. FT



Ref.	Revision	Date

Client
HALLROYD HOMES LTD
Project
RESIDENTIAL DEVELOPMENT
GREENSIDE LANE
HOYLAND

Title
TYPE PLANS

Scale: 1:100 Drawn: SL
Date: DEC 09 Drawing No: Q/16/2



BUILDING DESIGN SERVICES
15 Hunters Avenue Barnsley S70 6PL
TEL: 01226 732224

