



Existing Ground Floor Plan

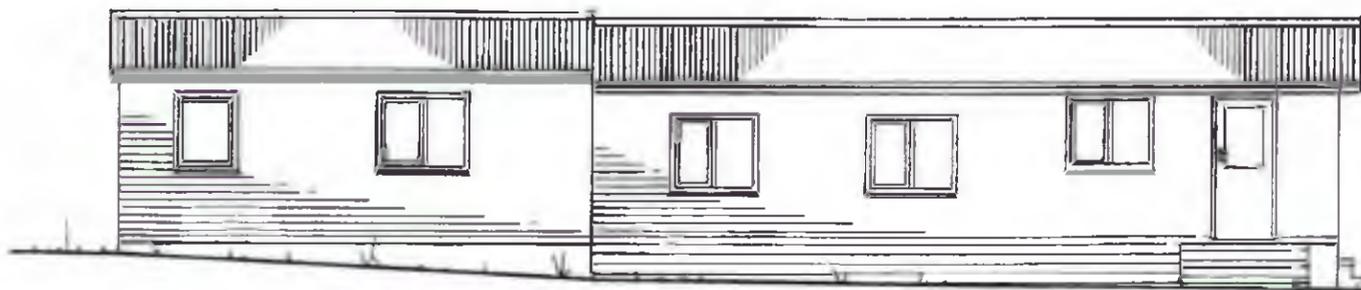

Existing Side Elevation

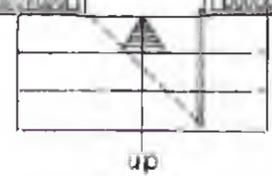

Existing Front Elevation



Existing Side Elevation



Existing Rear Elevation

Simon Elliott Associates
 Planning & Development Consultants

Land off Sandybridge Lane, Shafton, Barnsley.

Proposed Lawful Development Certificate.

Drawing No. SEA/916/B/001

Plan Scale 1:50 & 1:100 @ A3 Plan Size - October 2024