



PROPOSED GROUND FLOOR PLAN
SCALE 1:50

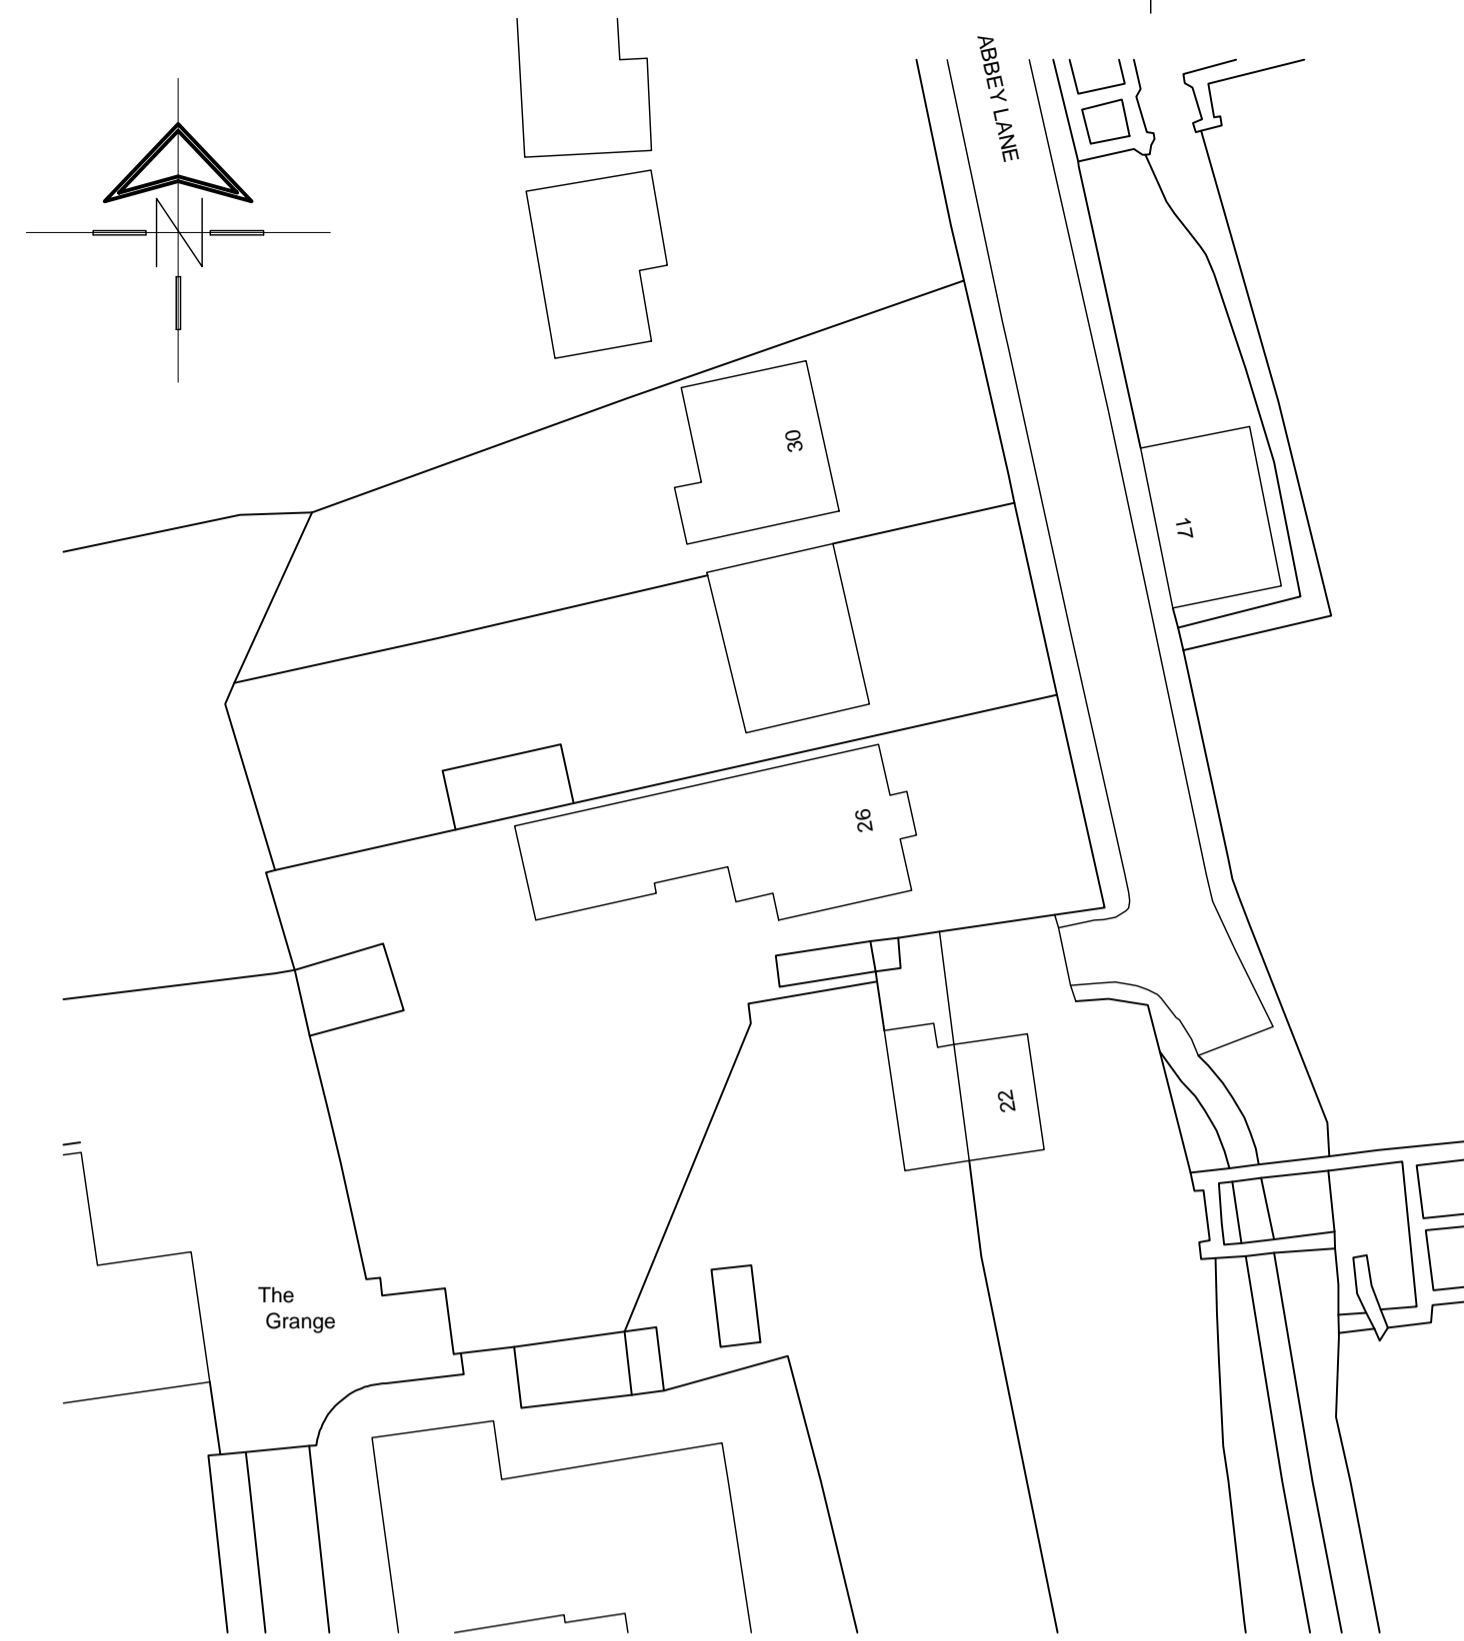

SITE PLAN
SCALE 1:500

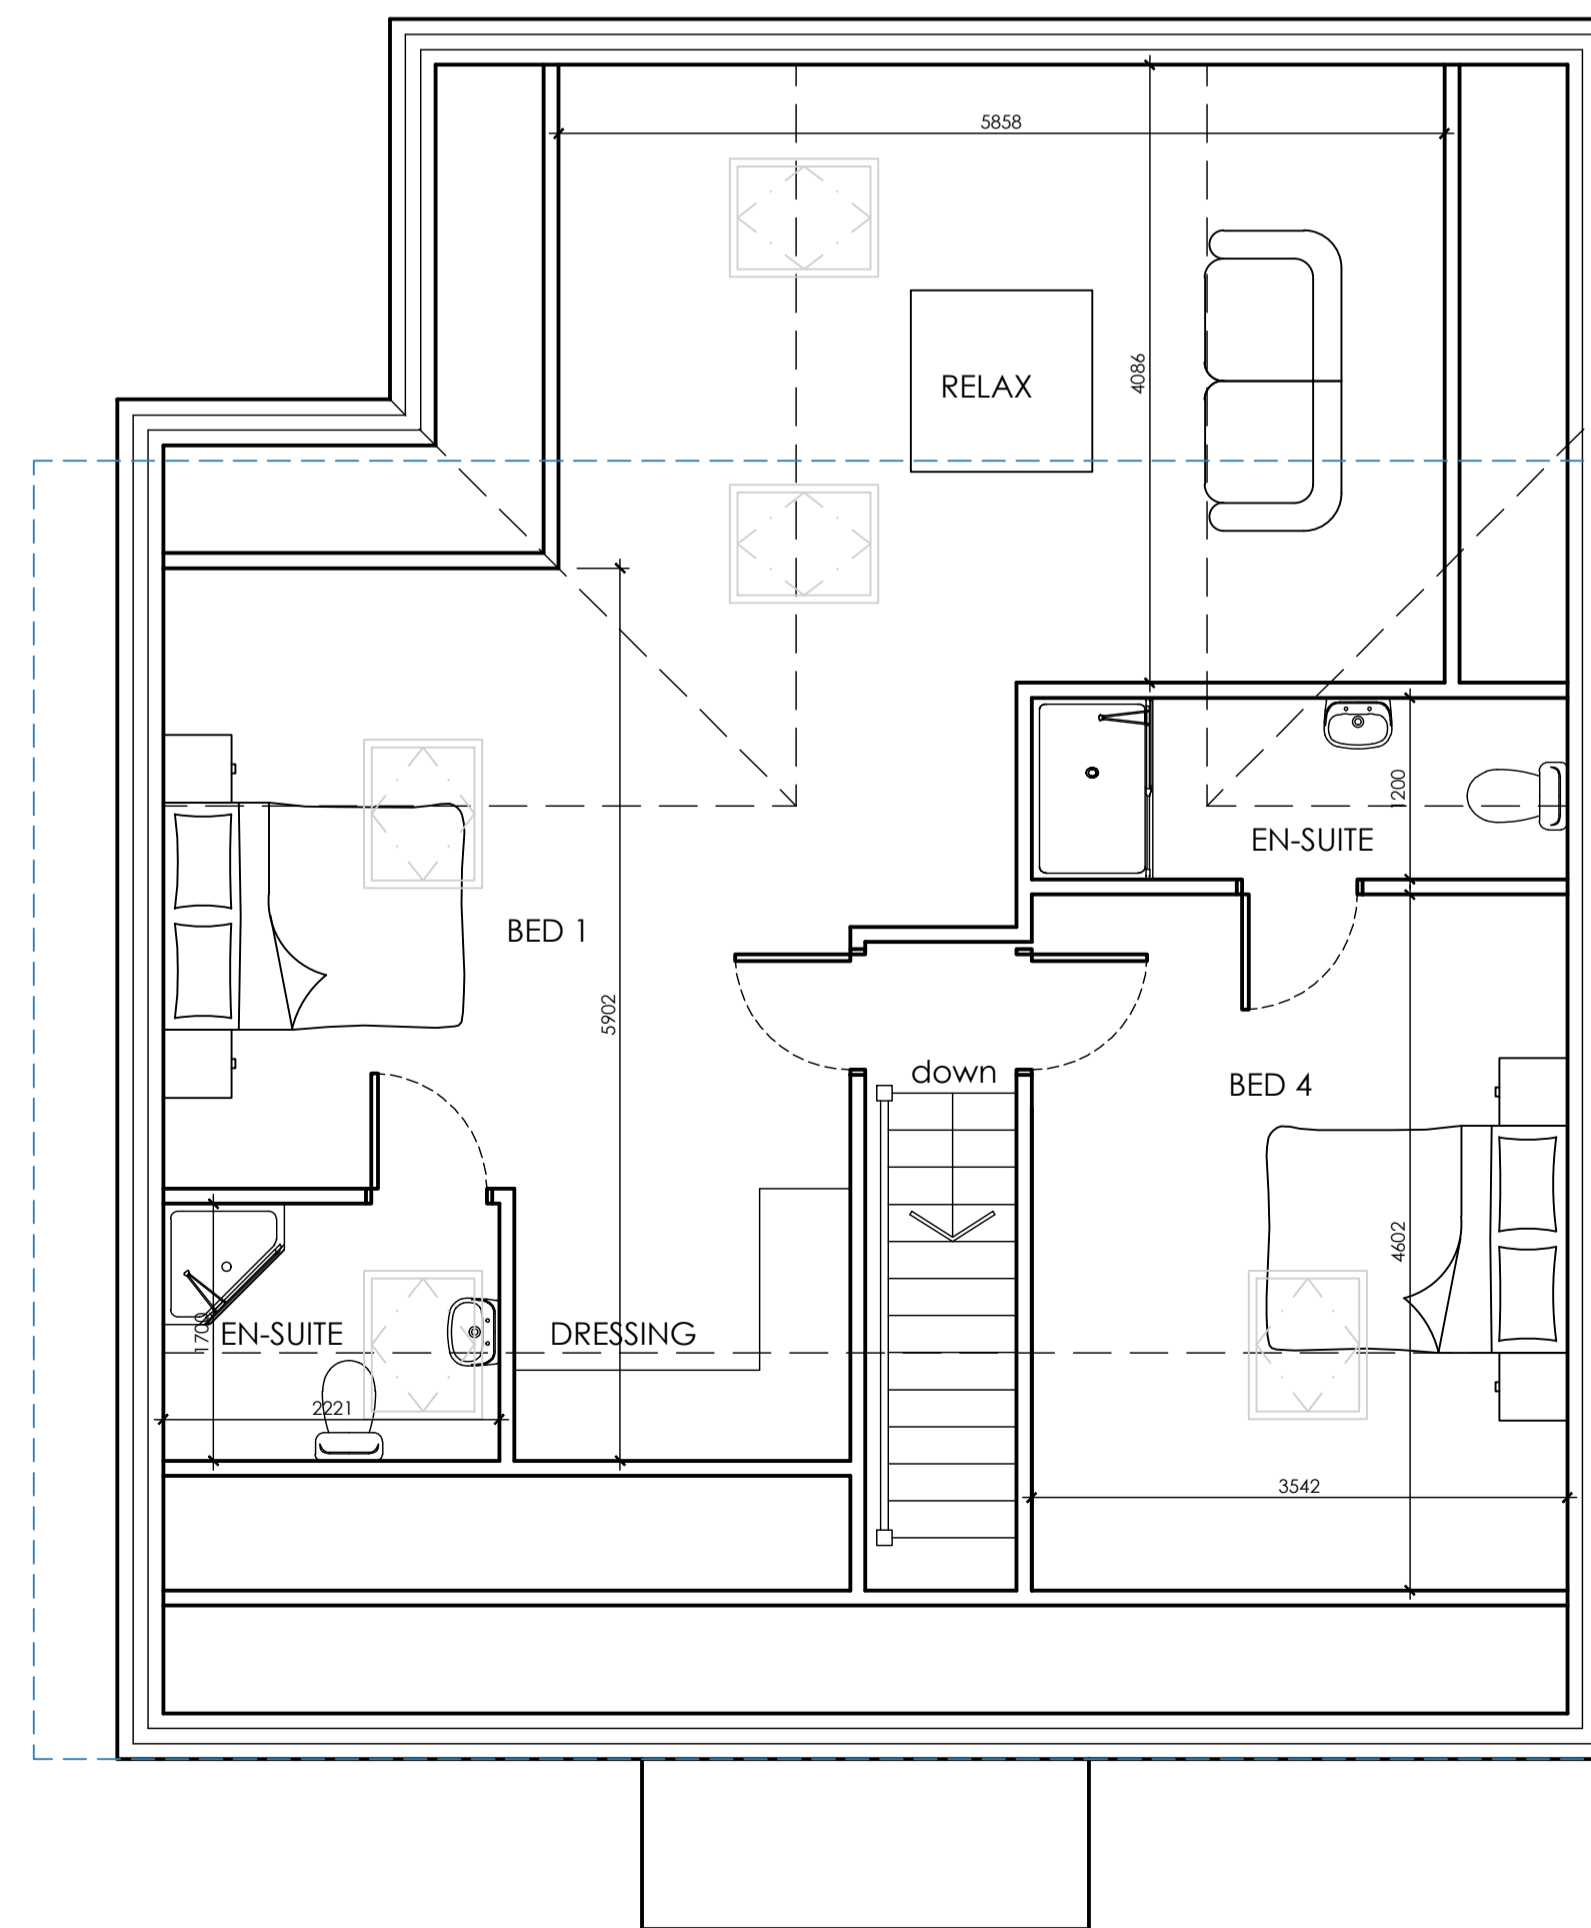

EXISTING FLOOR PLAN
SCALE 1:100




PROPOSED FRONT ELEVATION
SCALE 1:100




PROPOSED SIDE ELEVATION
SCALE 1:100



PROPOSED REAR ELEVATION
SCALE 1:100

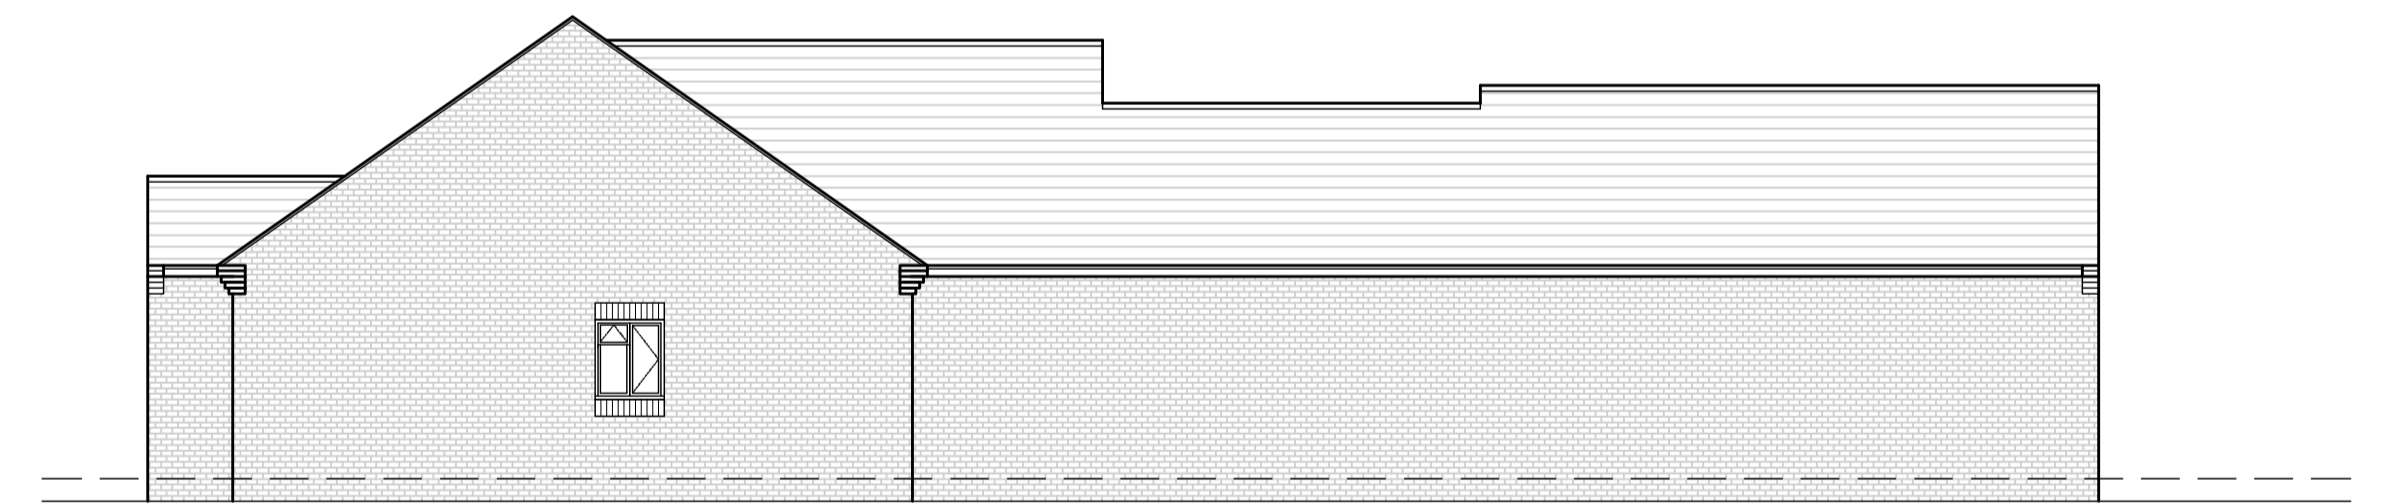

PROPOSED SIDE ELEVATION
SCALE 1:100

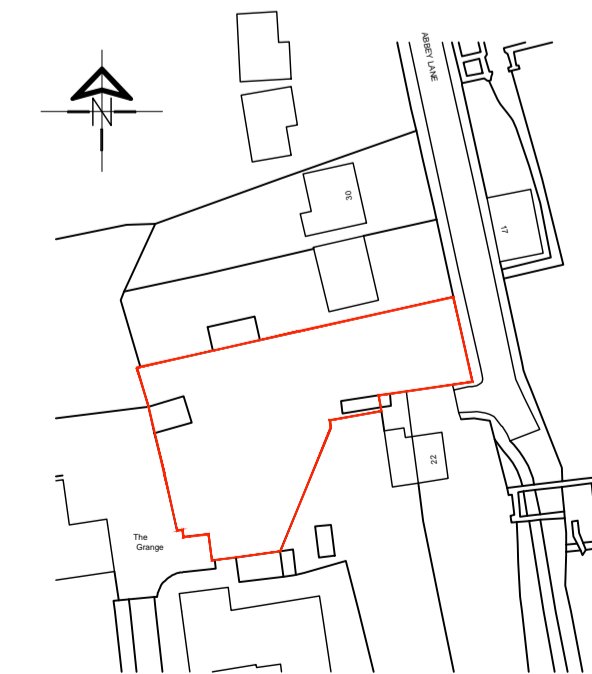

LOCATION PLAN
SCALE 1:1250

		8 MORSTON BUSINESS PARK, WHALEY ROAD, BARUGH GREEN, BARNSELY, S75 1HQ Email: info@whiteaguspartnership.co.uk Web: www.whiteaguspartnership.co.uk		Phone: 01226 208482 Fax: 01226 283030	
ARCHITECTURAL SERVICES AND SURVEYORS			Client: MR D. SANDS		
Project: RESIDENTIAL DEVELOPMENT AT 26 ABBEY LANE BARNSELY, S71 5QD			Date: APRIL 2015		
Drawing Title: PLANS & ELEVATIONS			Scale: 1:50 @ A1		Rev.
Date:			Ref: 15-003		Dwg. No.: 02
Suffix:			Description:		Date:
Date:			Suffix:		Description: