



Drawing No.	Rev No.
MDW002 -003	

DO NOT SCALE: Contractor to check all dimensions and report any omissions or errors

NOTES

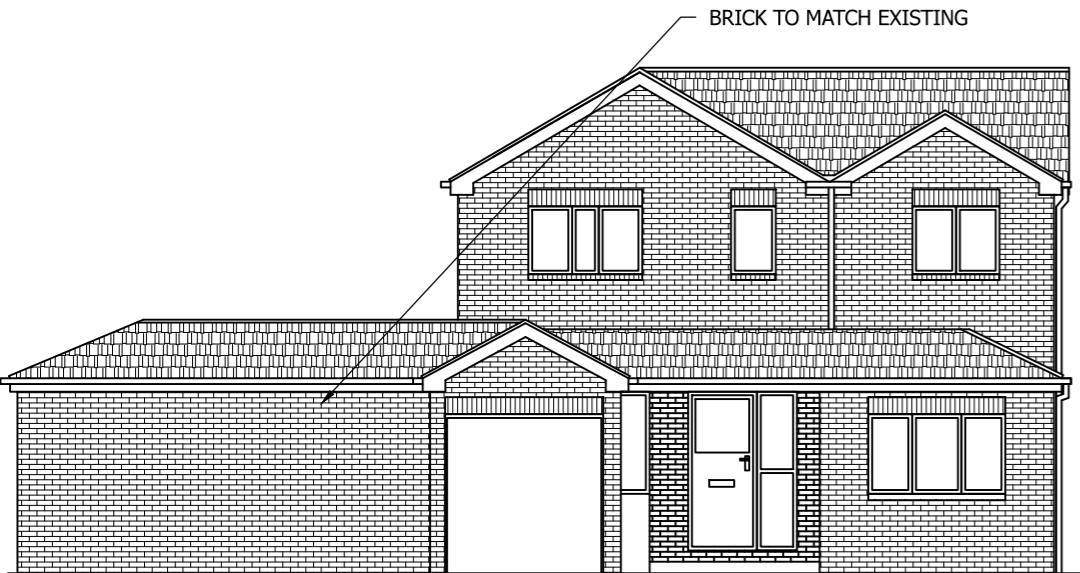


PROPOSED FRONT ELEVATION
SCALE 1:100 AT A3

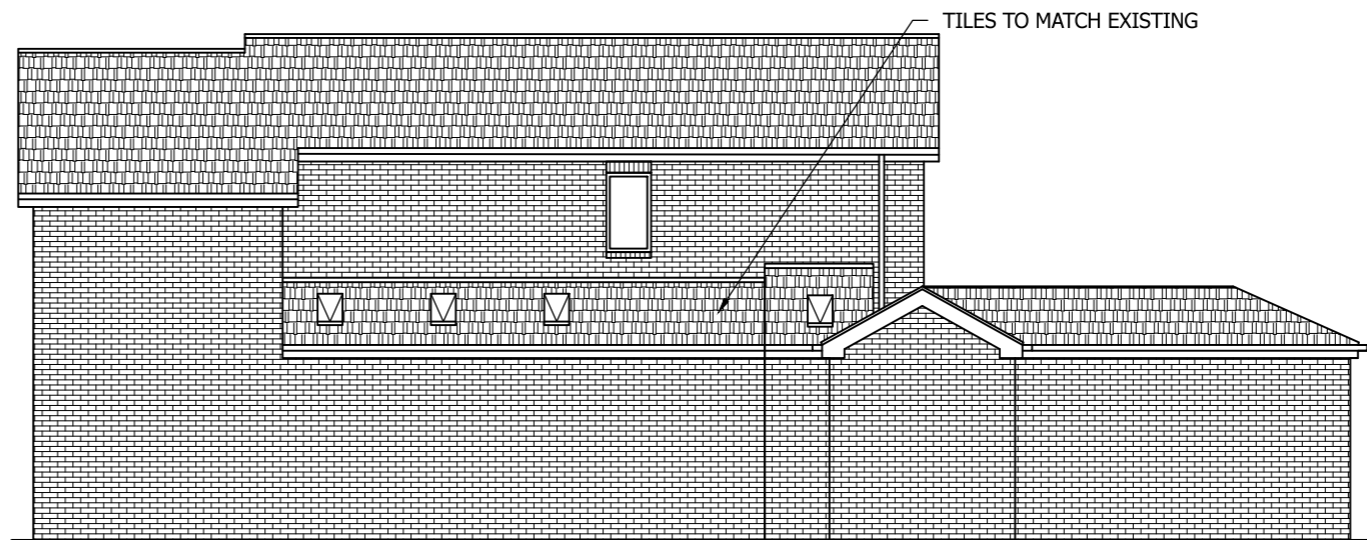

PROPOSED SIDE ELEVATION
SCALE 1:100 AT A3



PROPOSED REAR ELEVATION
SCALE 1:100 AT A3

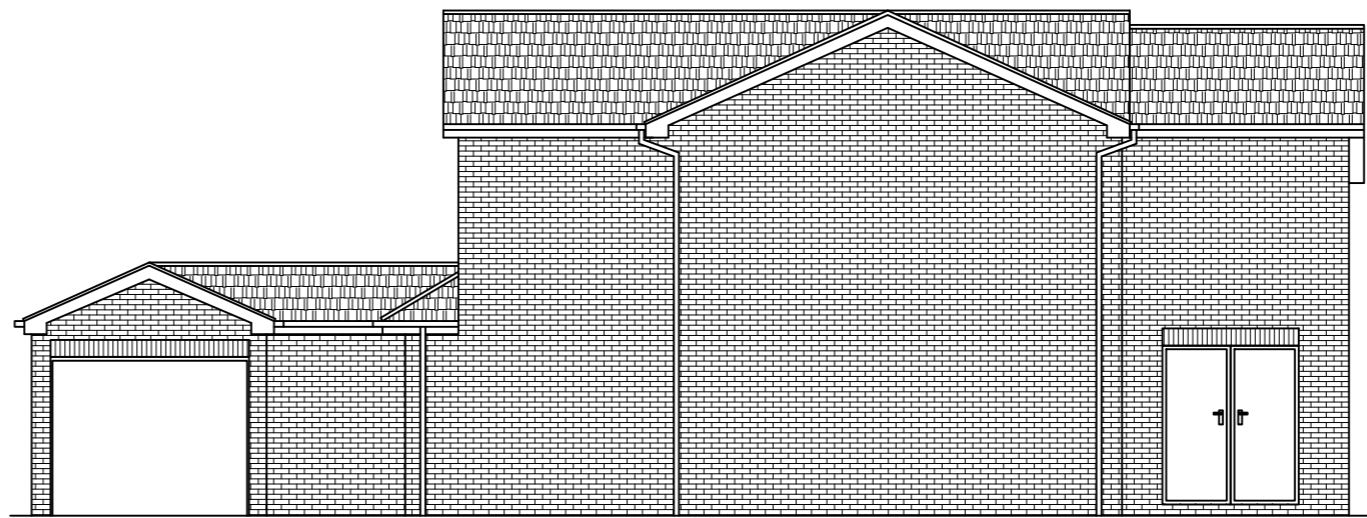

PROPOSED SIDE ELEVATION
SCALE 1:100 AT A3

Rev	Description	By	Chk	App	Date
A	Reduced to single storey	JRB			11/06/19

JRB DESIGNS Ltd
1 Saville Road
Cudworth
Barnsley
S72 8LT
Tel: 01226 383542
Fax: 01226 380078
Mob: 07970 541192
Email: john@jrbdesigns.co.uk

This drawing is copyright. © jrbdesigns Ltd.

Client
MR. D WRIGHT

Drawing Title
PROPOSED ELEVATIONS

Address
**5 HEATHER KNOWLE
DODWORTH
BARNSELY
S75 3QP**

Project Title:
**2 STOREY FRONT, REAR & SINGLE
SIDE & DETACHED GARAGE**

Purpose of Issue:
PLANNING

Drawing Status
FIRST ISSUE

Scale at A3 AS SHOWN	Drawn By JRB	Date 17/07/2019
Checked By	Date 17/07/2019	Approved By Date 17/07/2019
Project No. MDW002	Drawing No. 003	Revision

APPROVAL INFORMATION TENDER CONTRACT CONSTRUCTION