





**Proposed Rear Elevation**  
scale 1:50

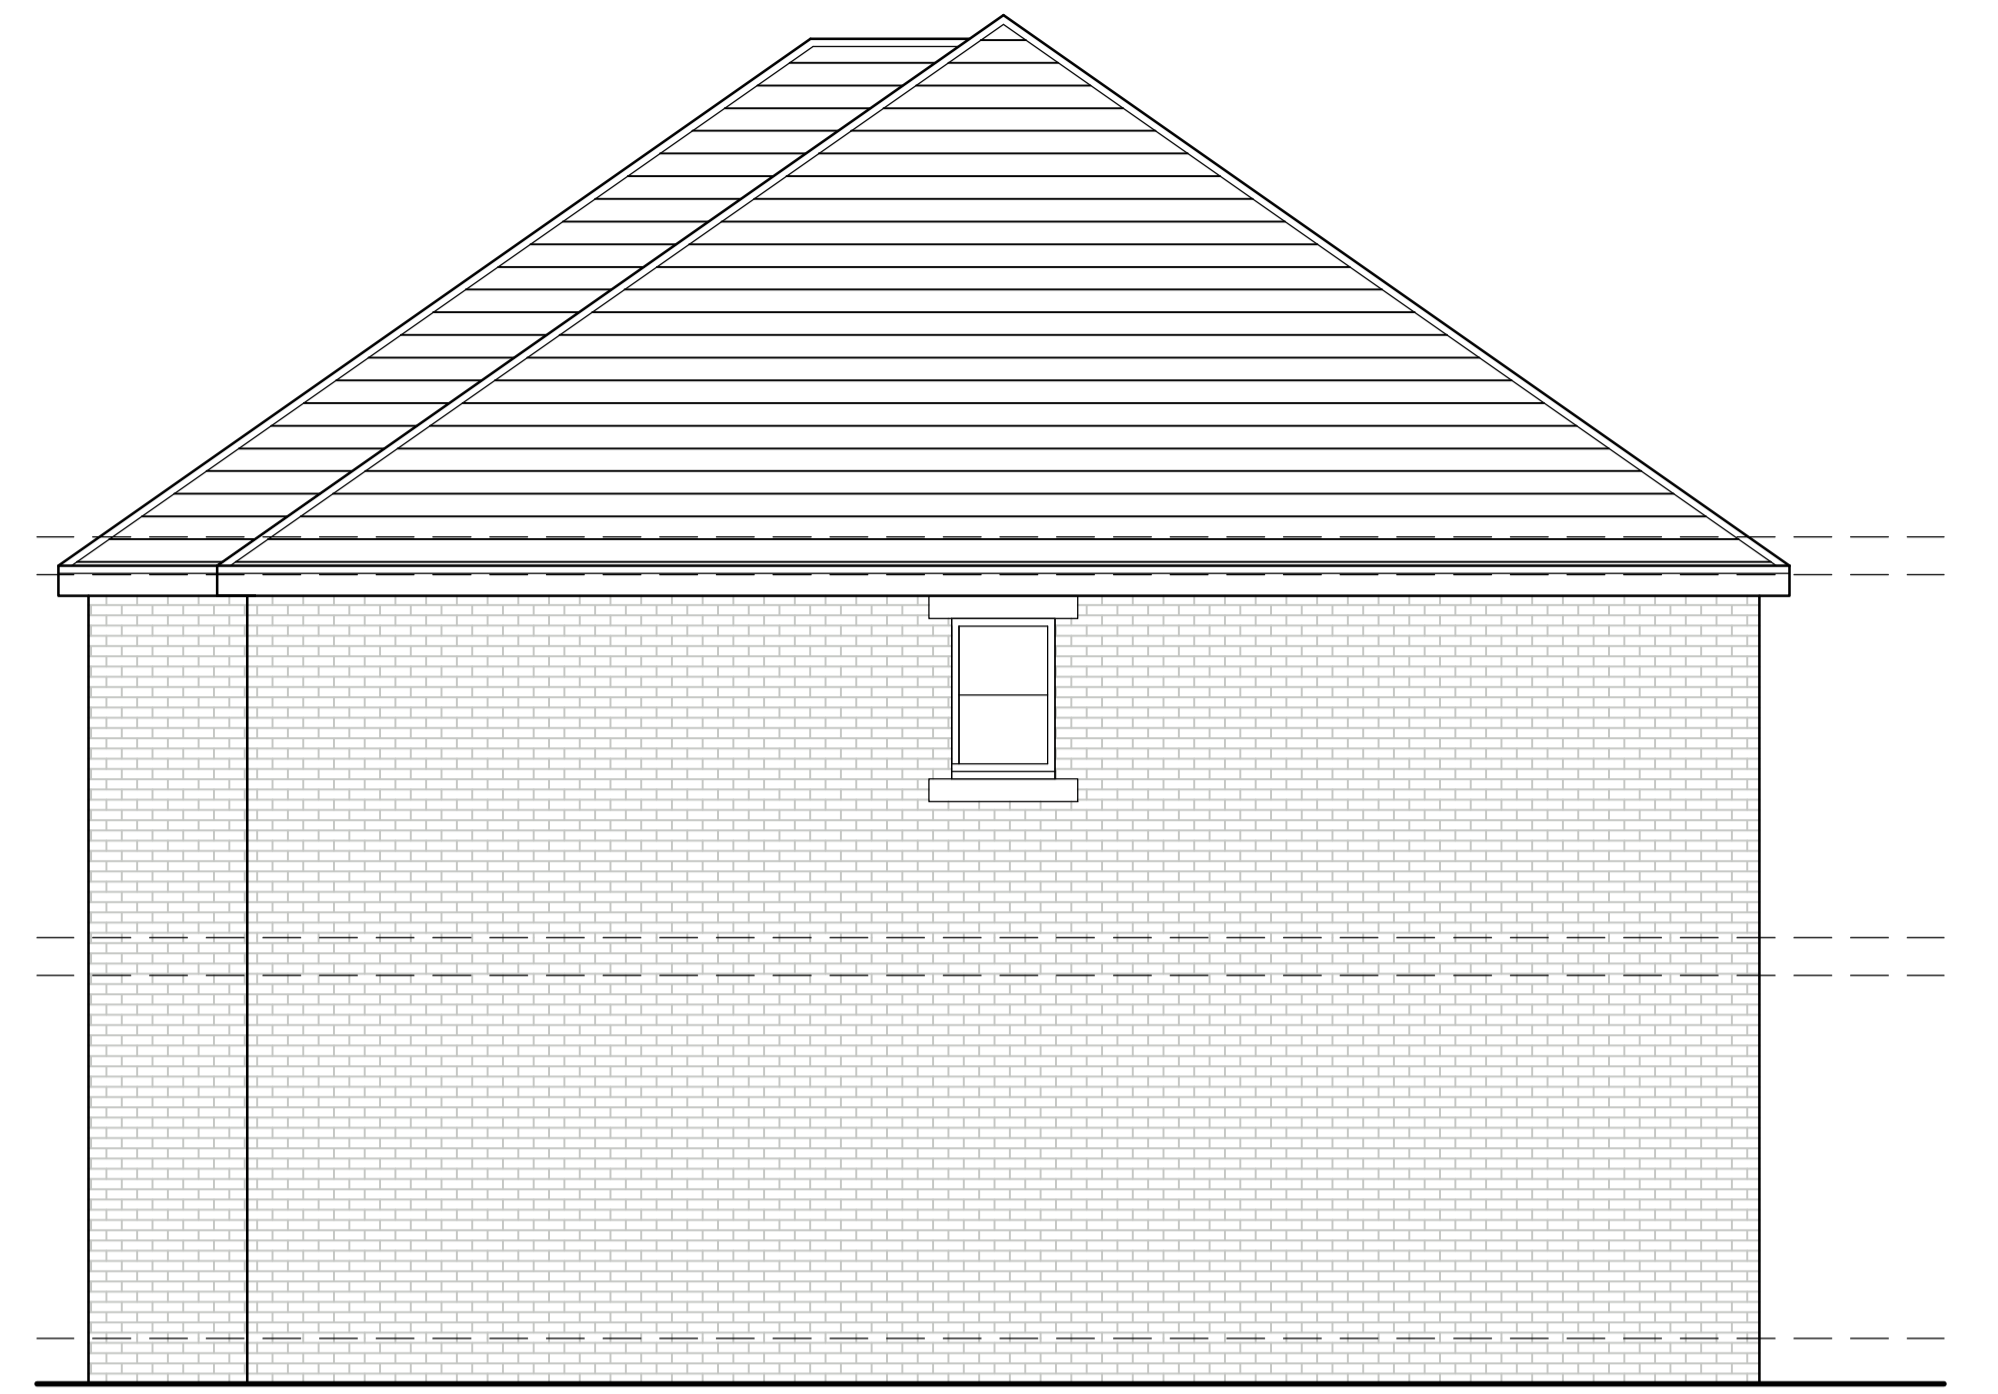


**Proposed Side Elevation**  
scale 1:50



**Proposed Front Elevation**  
scale 1:50

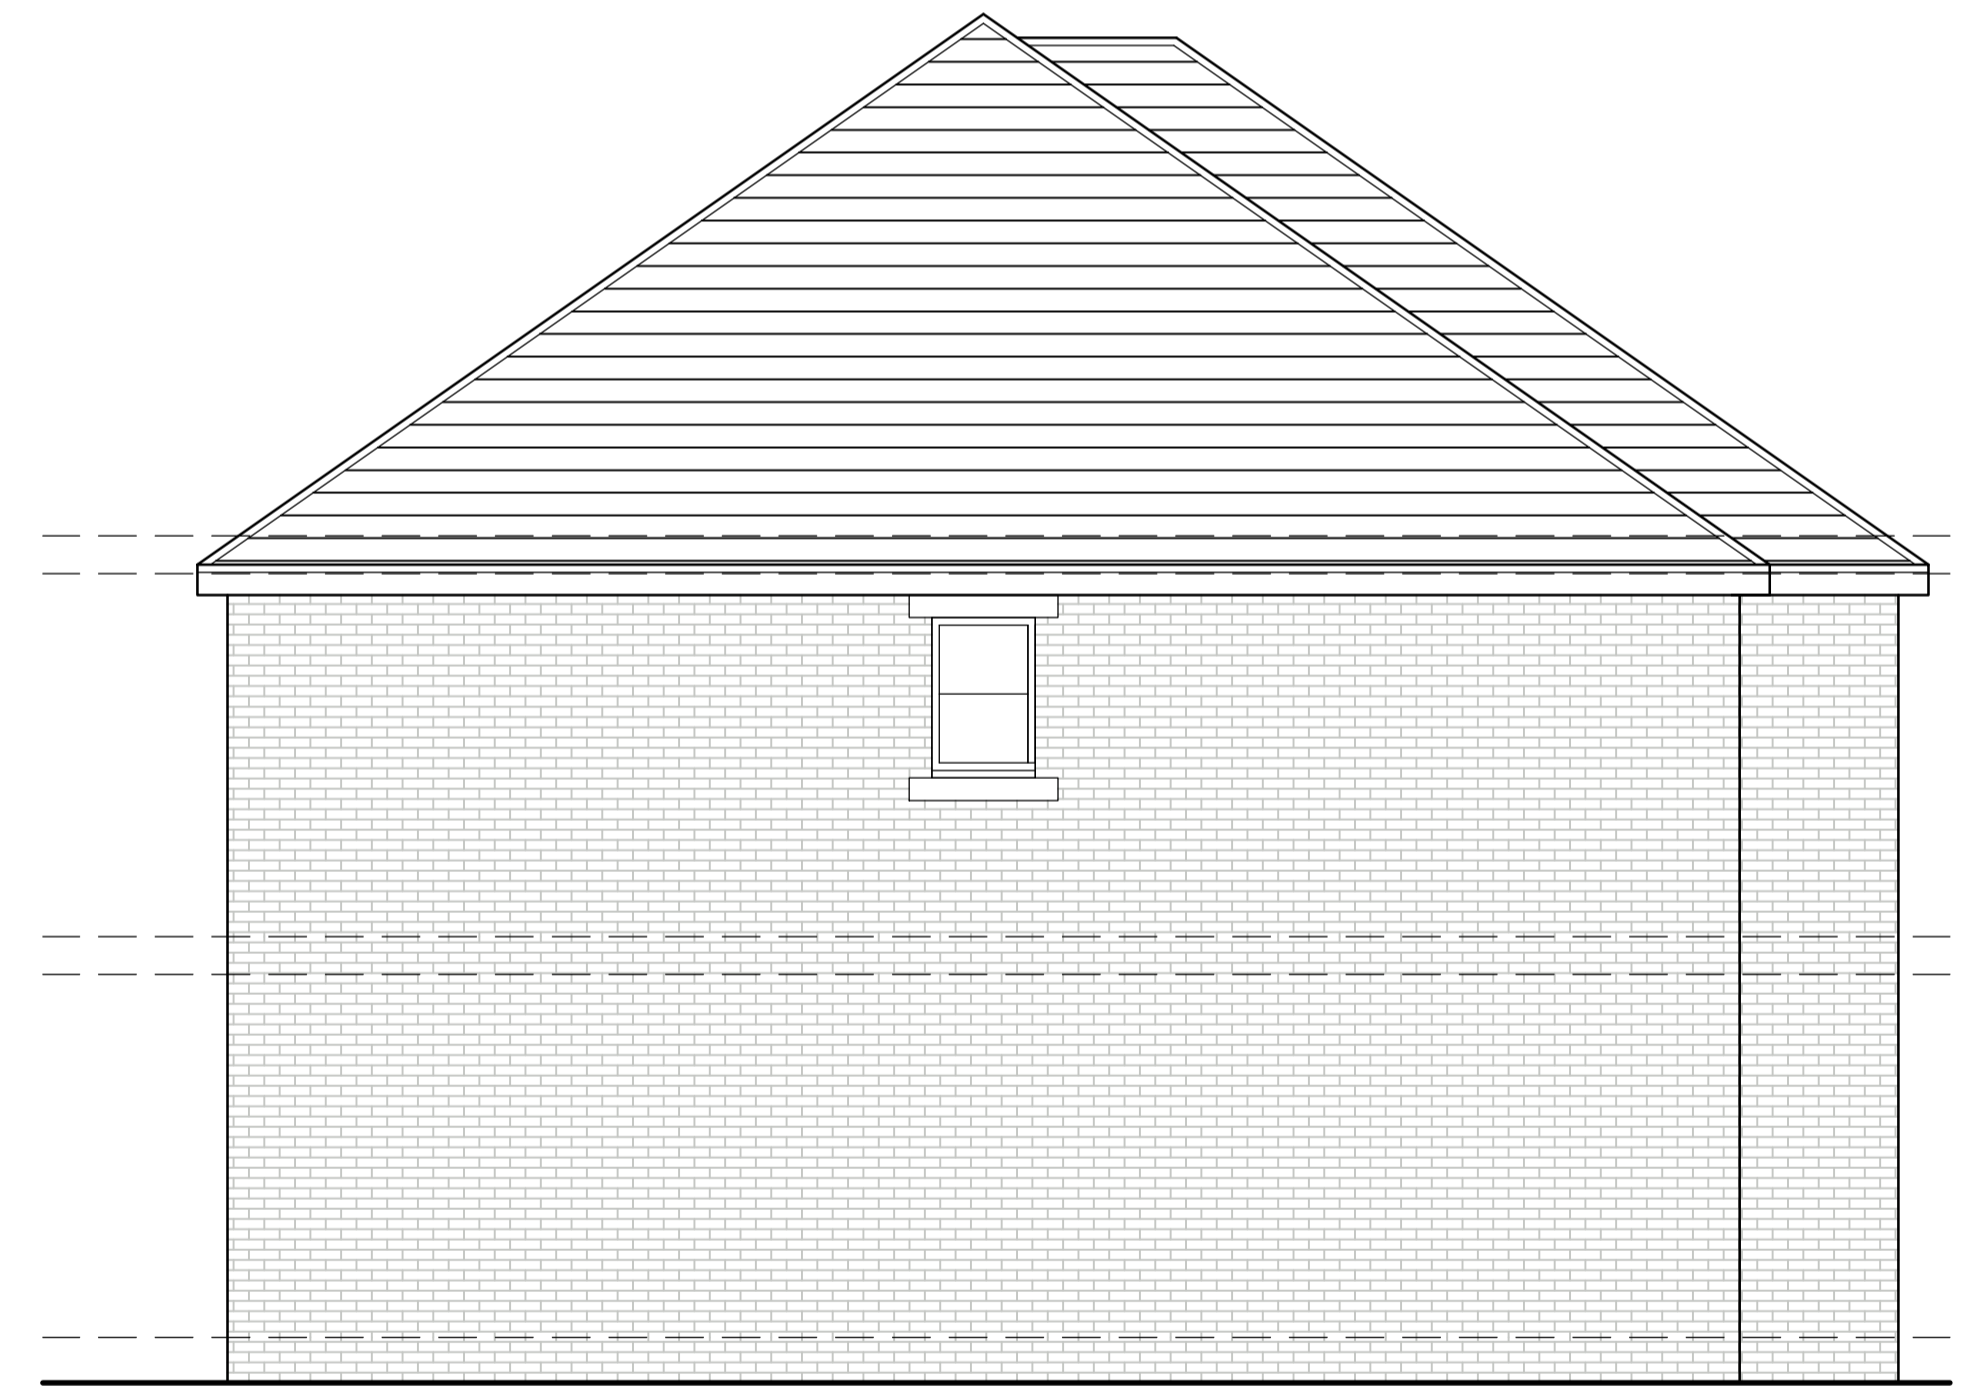

**Proposed Side Elevation**  
scale 1:50

		OFFICE ONE, 34 VICTORIA ROAD, BARNSELEY, S70 2BU		Phone: 01226 208482	
ARCHITECTURAL SERVICES		Project: PROPOSED RESIDENTIAL DEVELOPMENT 534 CARLTON ROAD, CARLTON BARNSELEY, S71 3JE		Client: MR J. WOOLLER	
Drawing Title: ELEVATIONS		Date: FEB 2024		Scale: 1:50 @ A1	
		Ref: 22-224		Dwg. No. 03	
				Rev. A	
Date	Suffix	Description	Date	Suffix	Description
26/02/2024	A	REVISED TO CLIENTS REQUIREMENTS			