



Elevation 1  
Datum 147.00m

**EXISTING FRONT ELEVATION**  
Scale 1:100

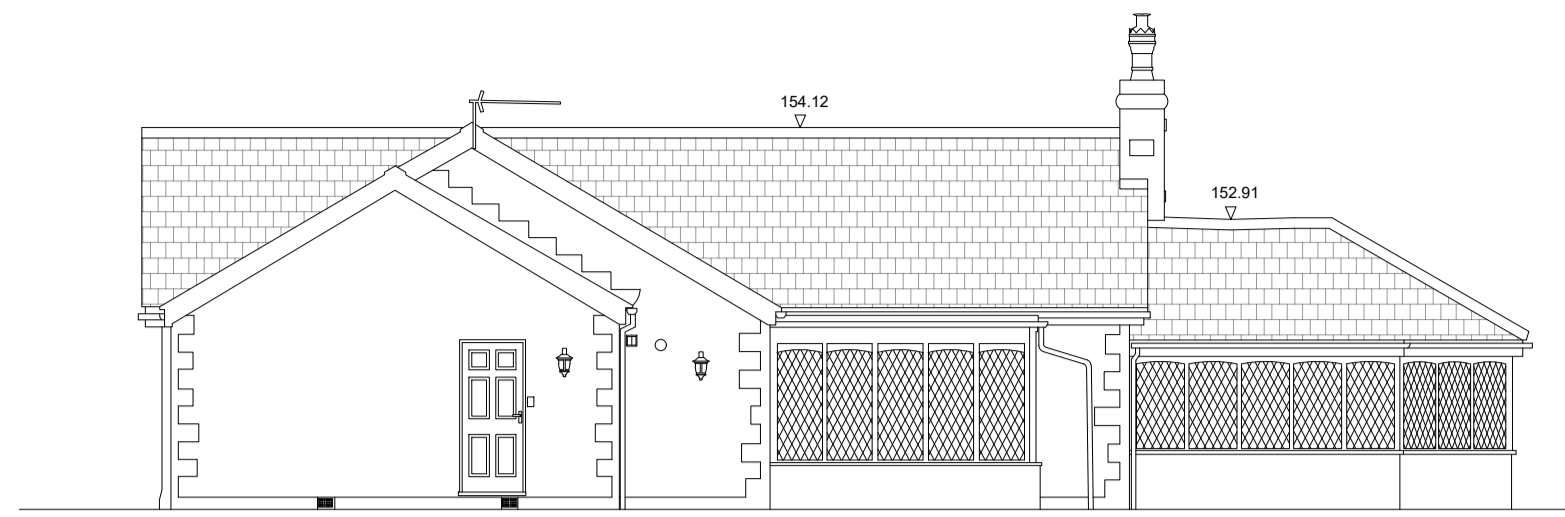


Elevation 2  
Datum 147.00m

**EXISTING SIDE ELEVATION**  
Scale 1:100

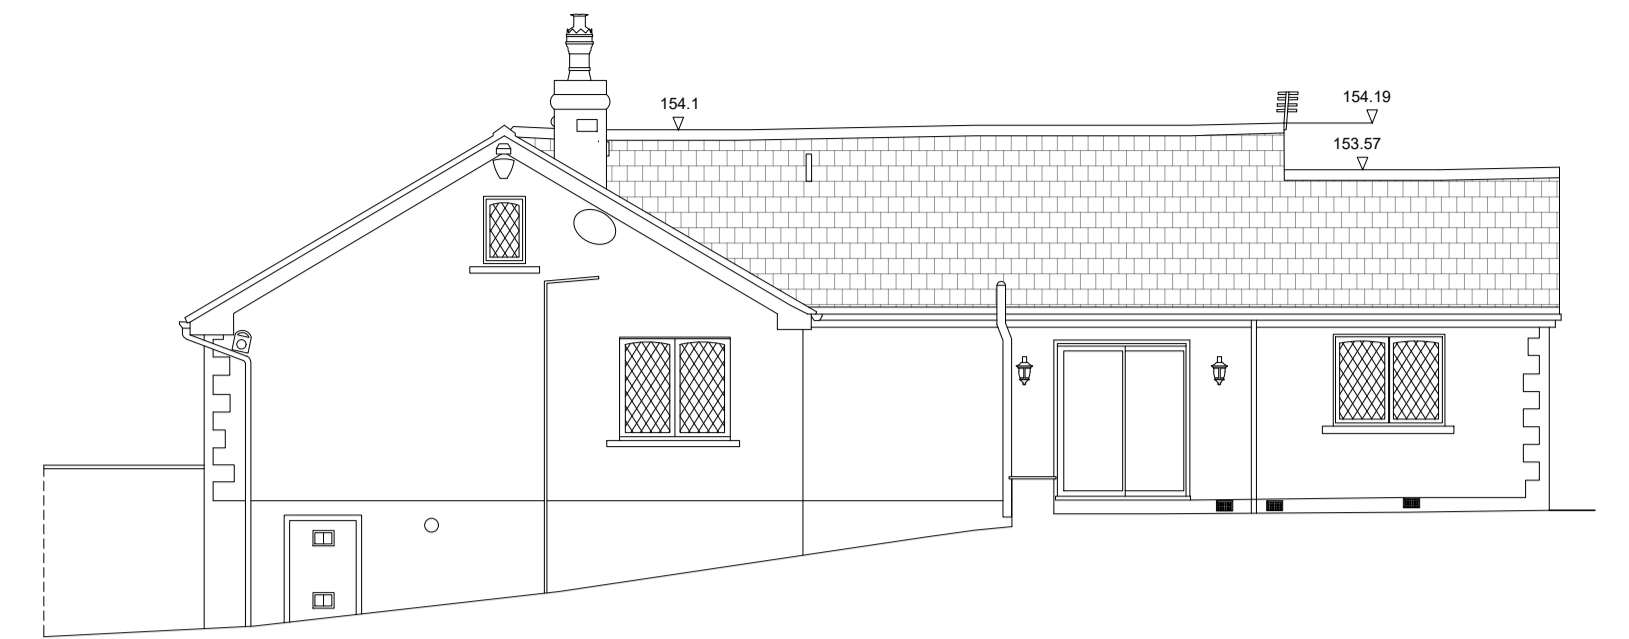


Elevation 3  
Datum 147.00m

**EXISTING REAR ELEVATION**  
Scale 1:100

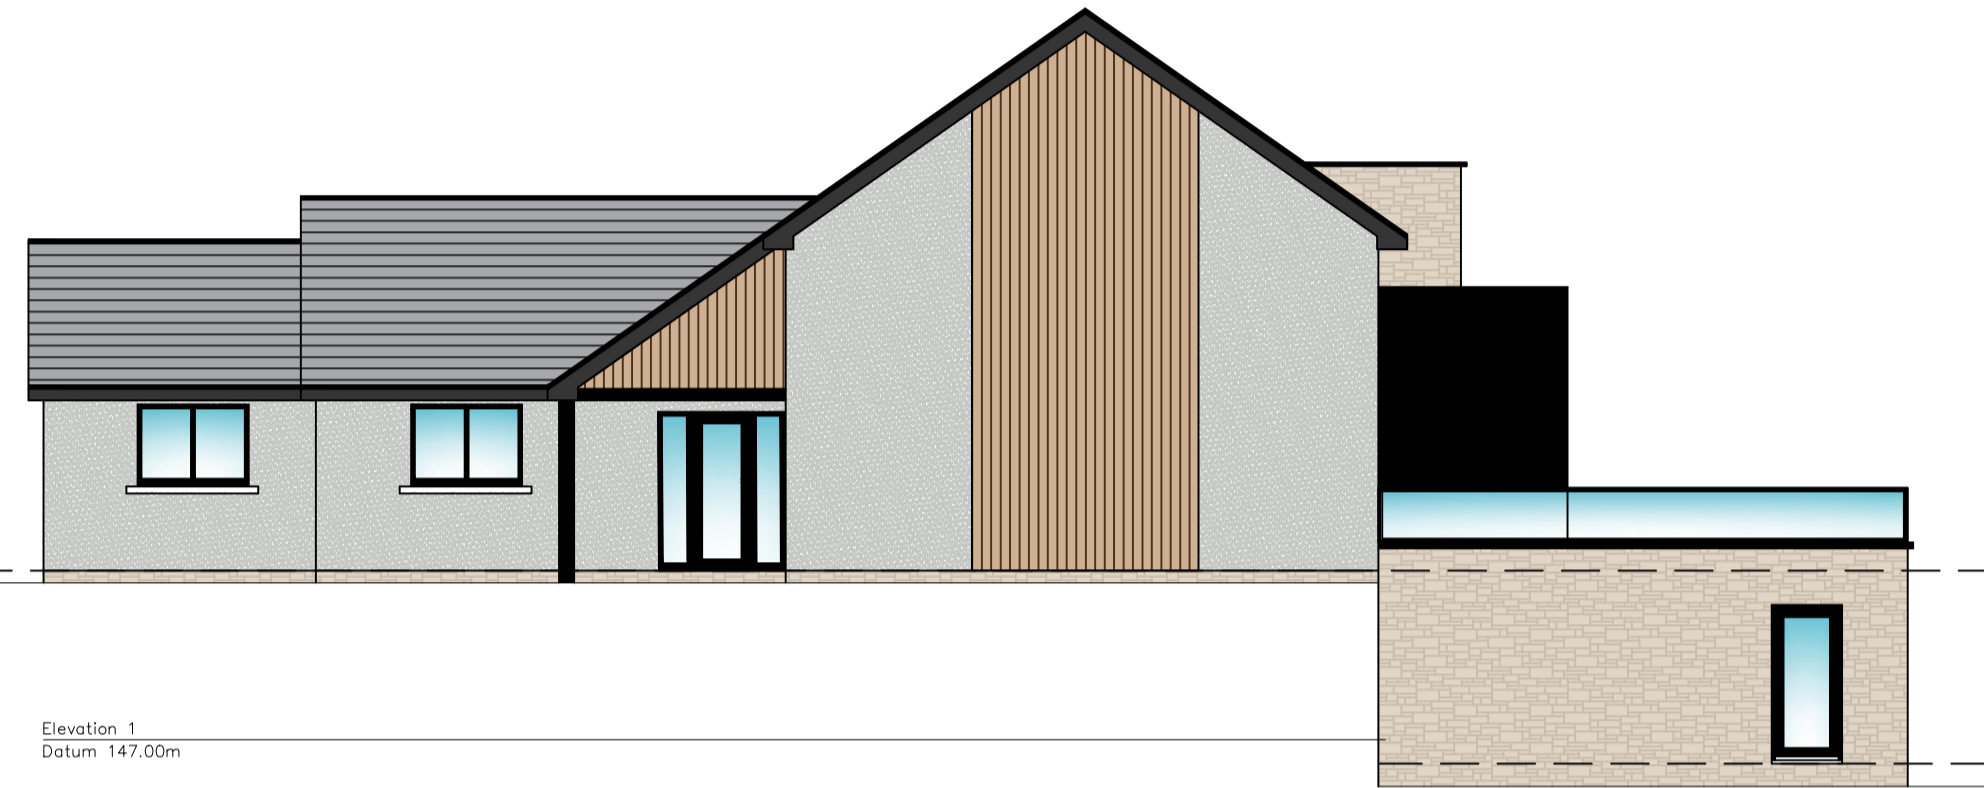

Elevation 1  
Datum 147.00m

**PROPOSED FRONT ELEVATION**  
Scale 1:100

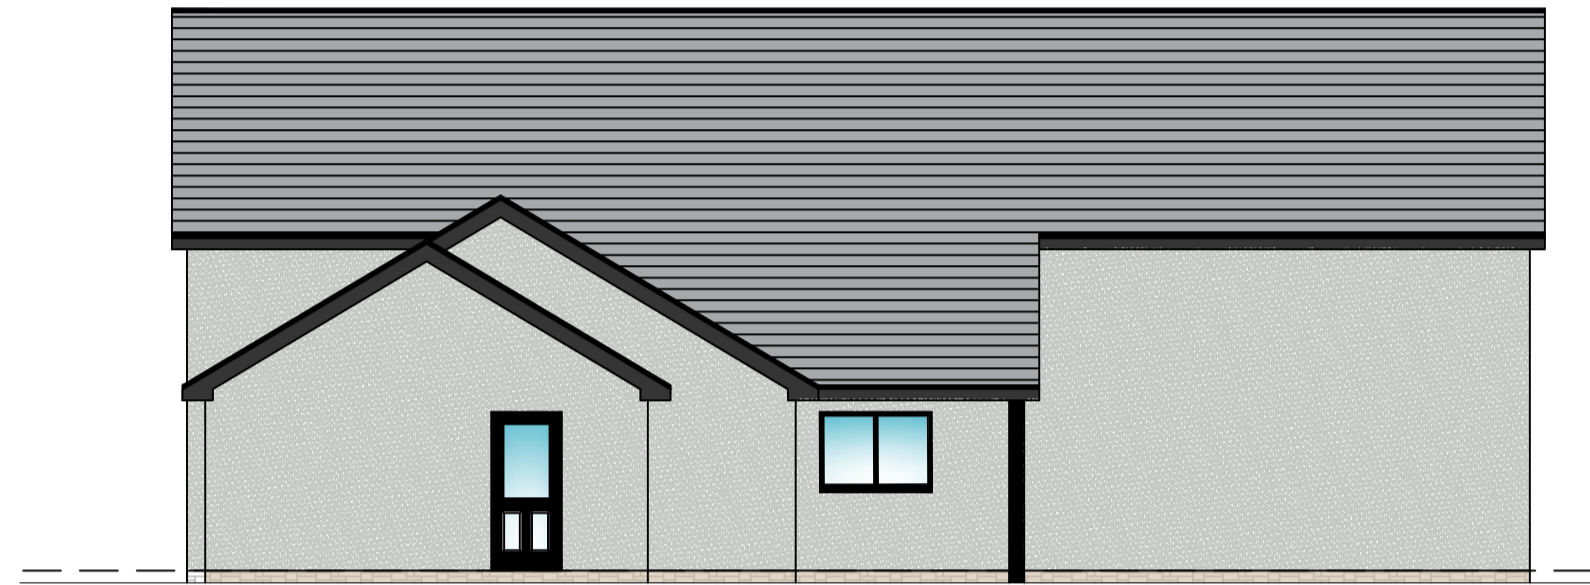


Elevation 2  
Datum 147.00m

**PROPOSED SIDE ELEVATION**  
Scale 1:100



Elevation 3  
Datum 147.00m

**PROPOSED REAR ELEVATION**  
Scale 1:100

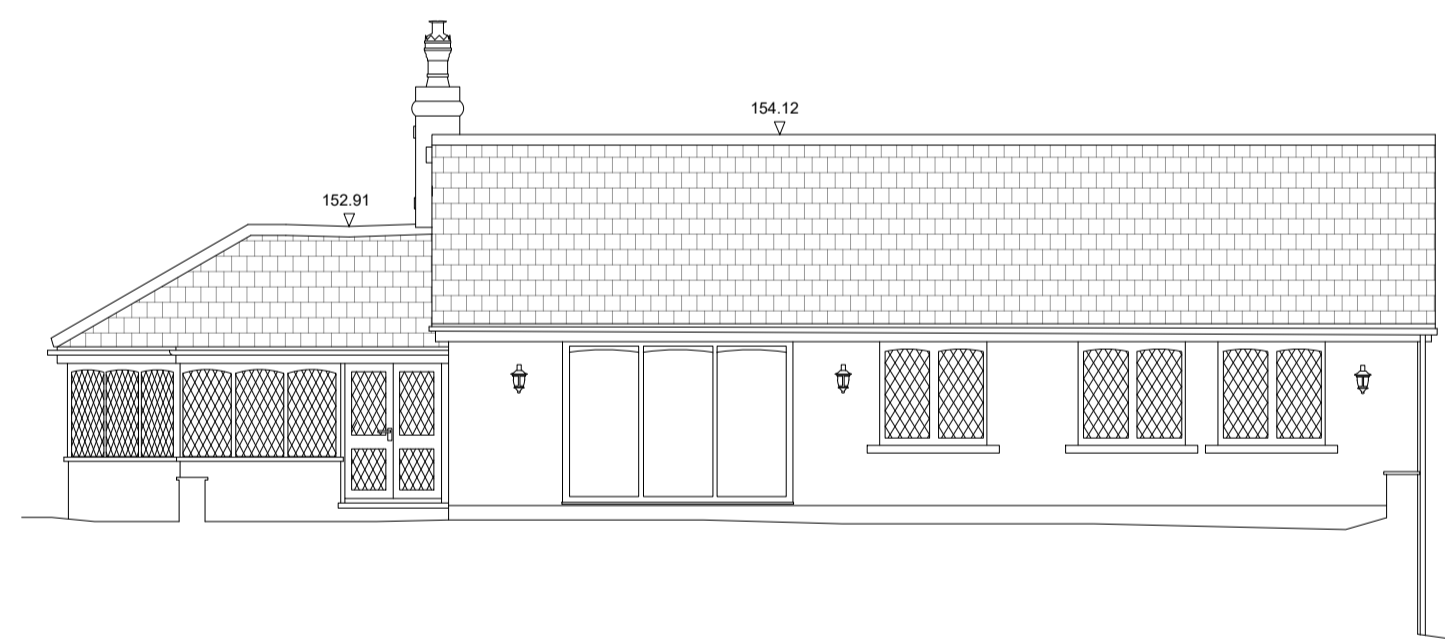


Elevation 4  
Datum 147.00m

**EXISTING SIDE ELEVATION**  
Scale 1:100





floor level 152.20m  
floor level 149.55m  
Elevation 4  
Datum 147.00m  
floor level 147.30m

**PROPOSED SIDE ELEVATION**  
Scale 1:100

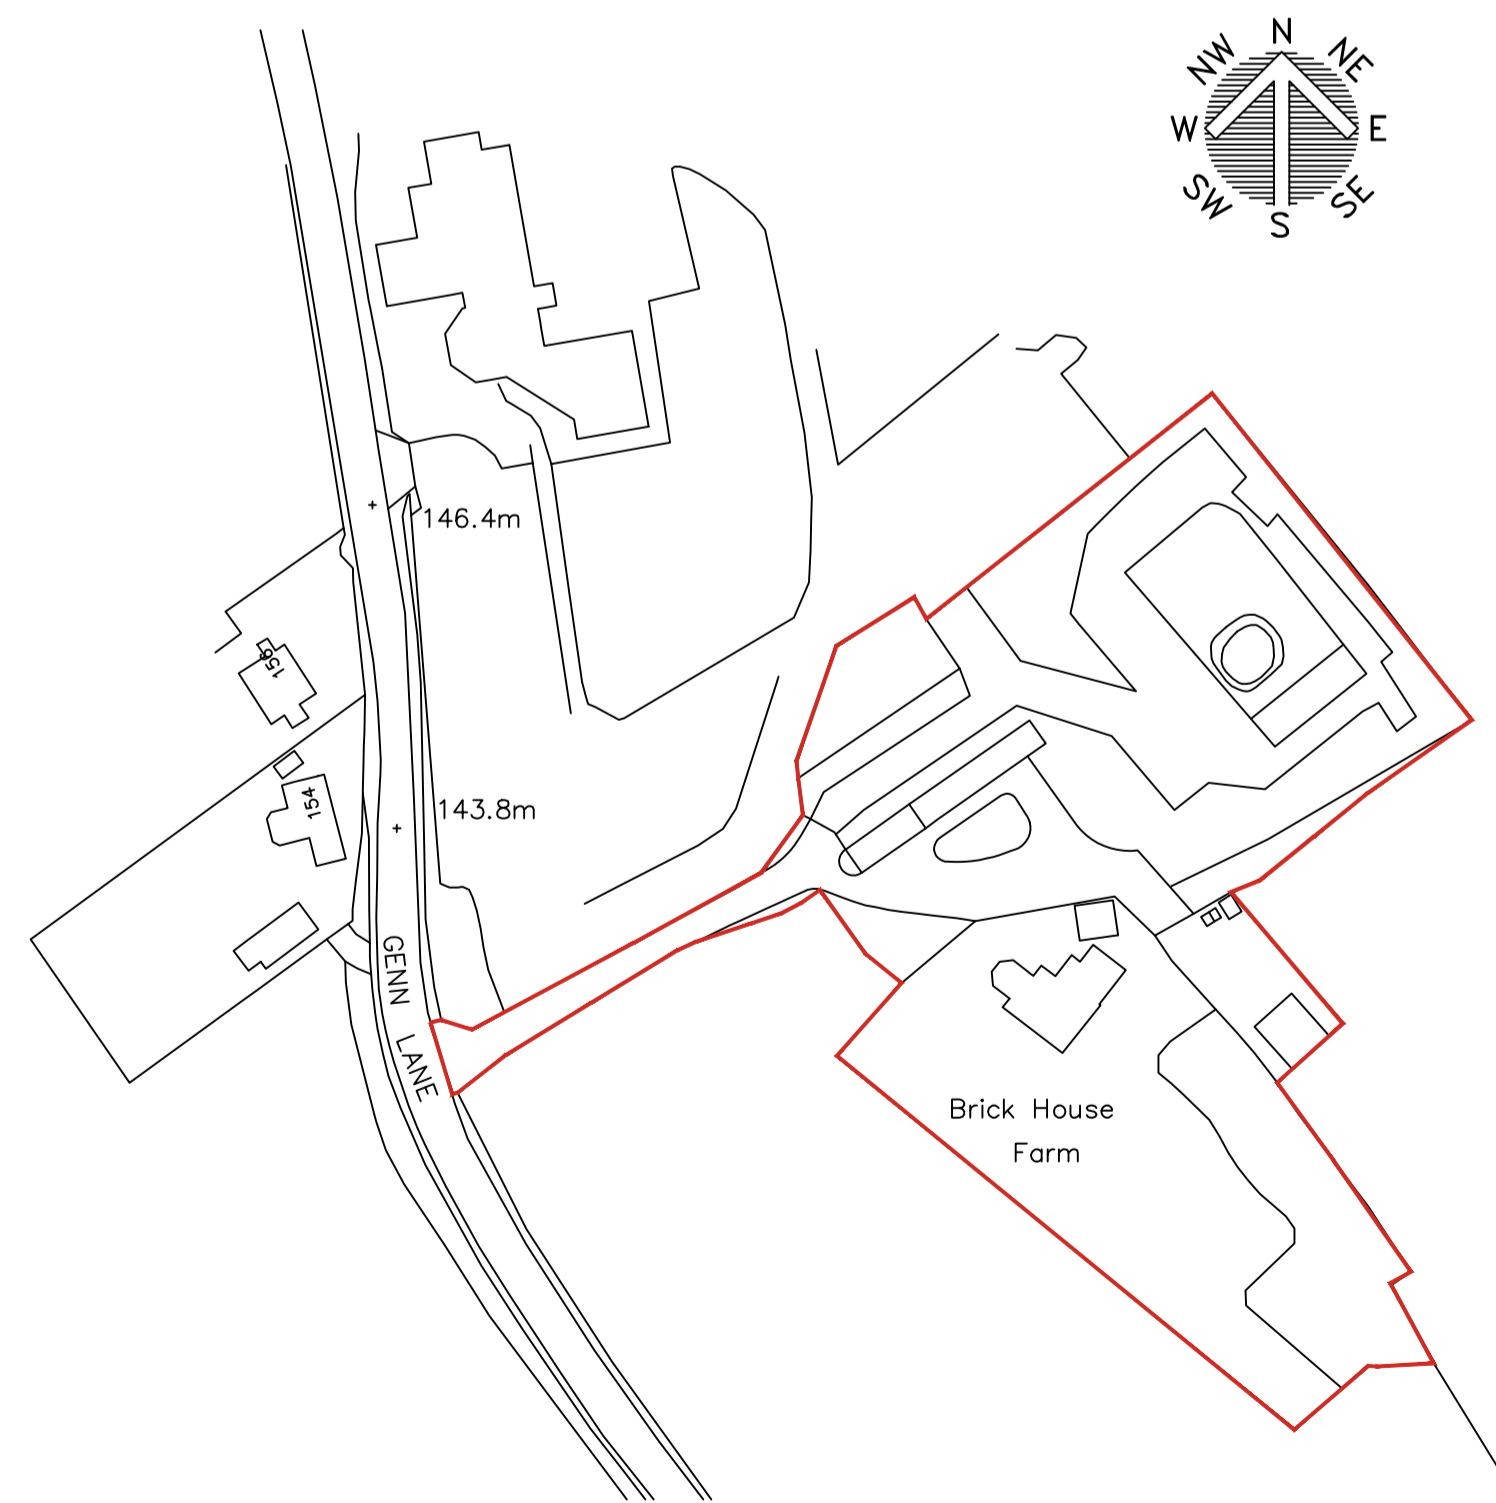

**LOCATION PLAN**  
Scale 1:1250

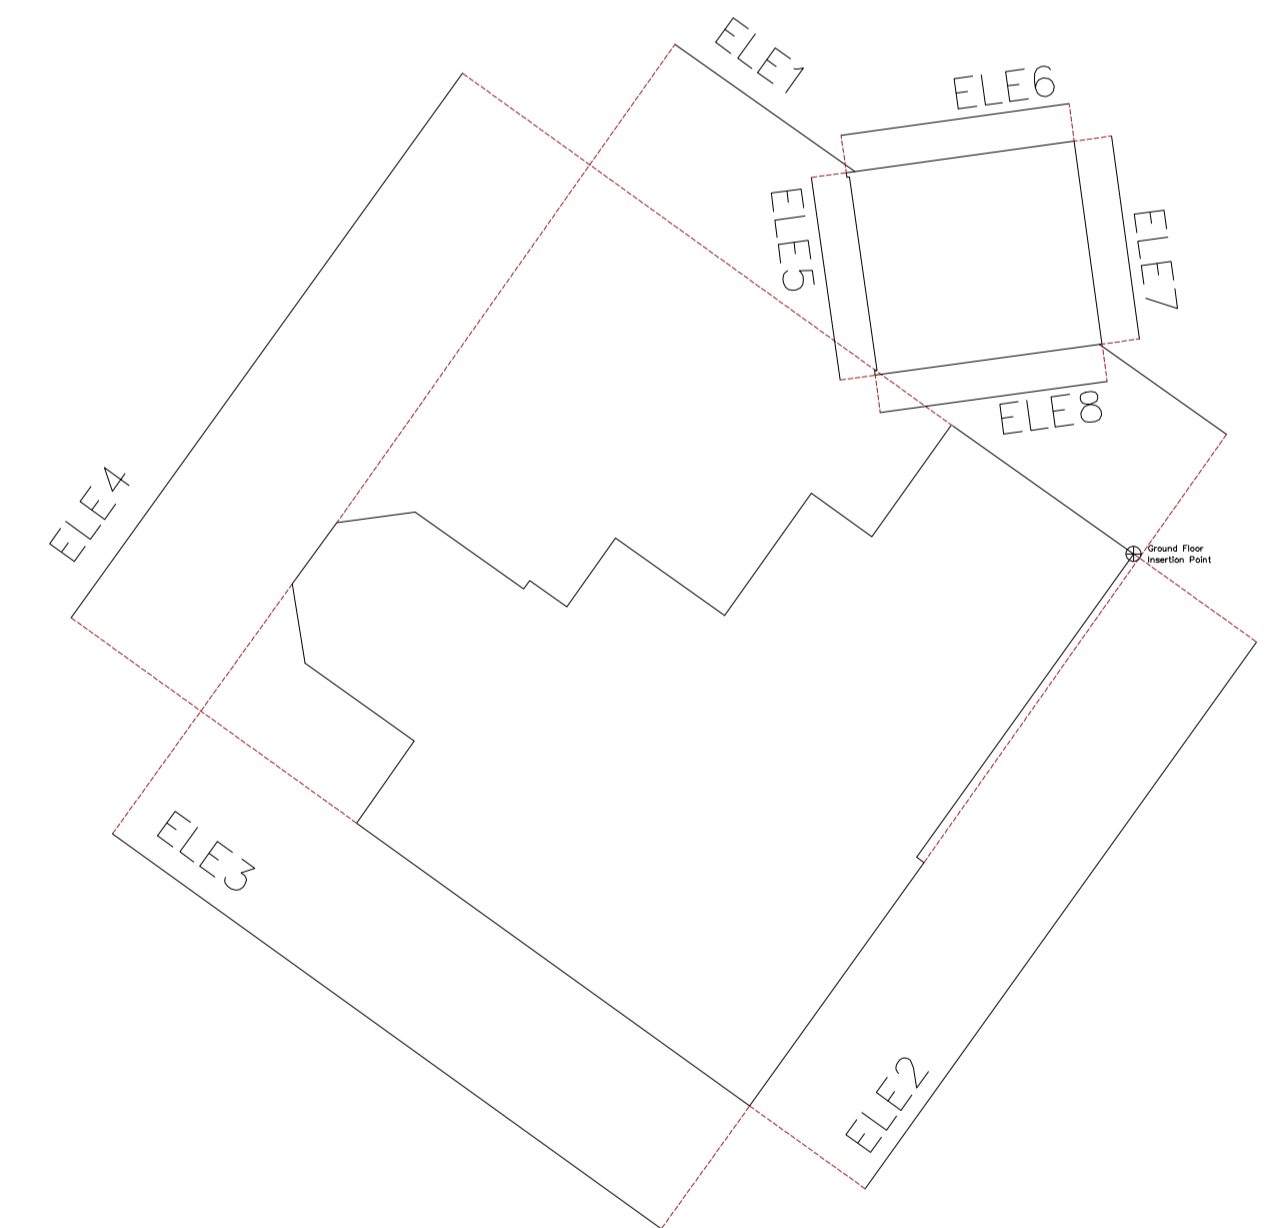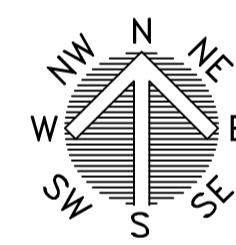

			OFFICE ONE, 34 VICTORIA ROAD, BARNSELY, S70 2BU			Phone: 01226 208482 Email: info@whiteagus.co.uk Web: www.whiteagus.co.uk		
Project:				Client:				
PROPOSED EXTENSION HUDROYD FARM, GENN LANE BARNSELY, S70 6NW				MR & MRS COOPER				
Drawing Title:				Date:		Scale:		
FIRST FLOOR				AUGUST 2023		1:100 @ A1		
Ref:				Dwg. No.:		Rev.:		
23-027				05		A		
Date	Suffix	Description	Date	Suffix	Description			
19/09/2023	A	DESIGN REVISED						