



DO NOT SCALE FROM THIS DRAWING. ALL DIMENSIONS TO BE CHECKED ON SITE BY CONTRACTOR. REPORT ANY DISCREPANCIES TO DRAWING AUTHOR AND PROPERTY SERVICES TEAM. DRAWING OR CONTENTS SHOULD NOT BE DUPLICATED WITHOUT PRIOR CONSENT.


DRAWING TO BE READ IN CONJUNCTION WITH ALL OTHER PROJECT DOCUMENTS INCLUDING BUT NOT LIMITED TO DRAWINGS, SPECIFICATIONS, SCHEDULES

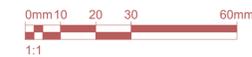


NOTES

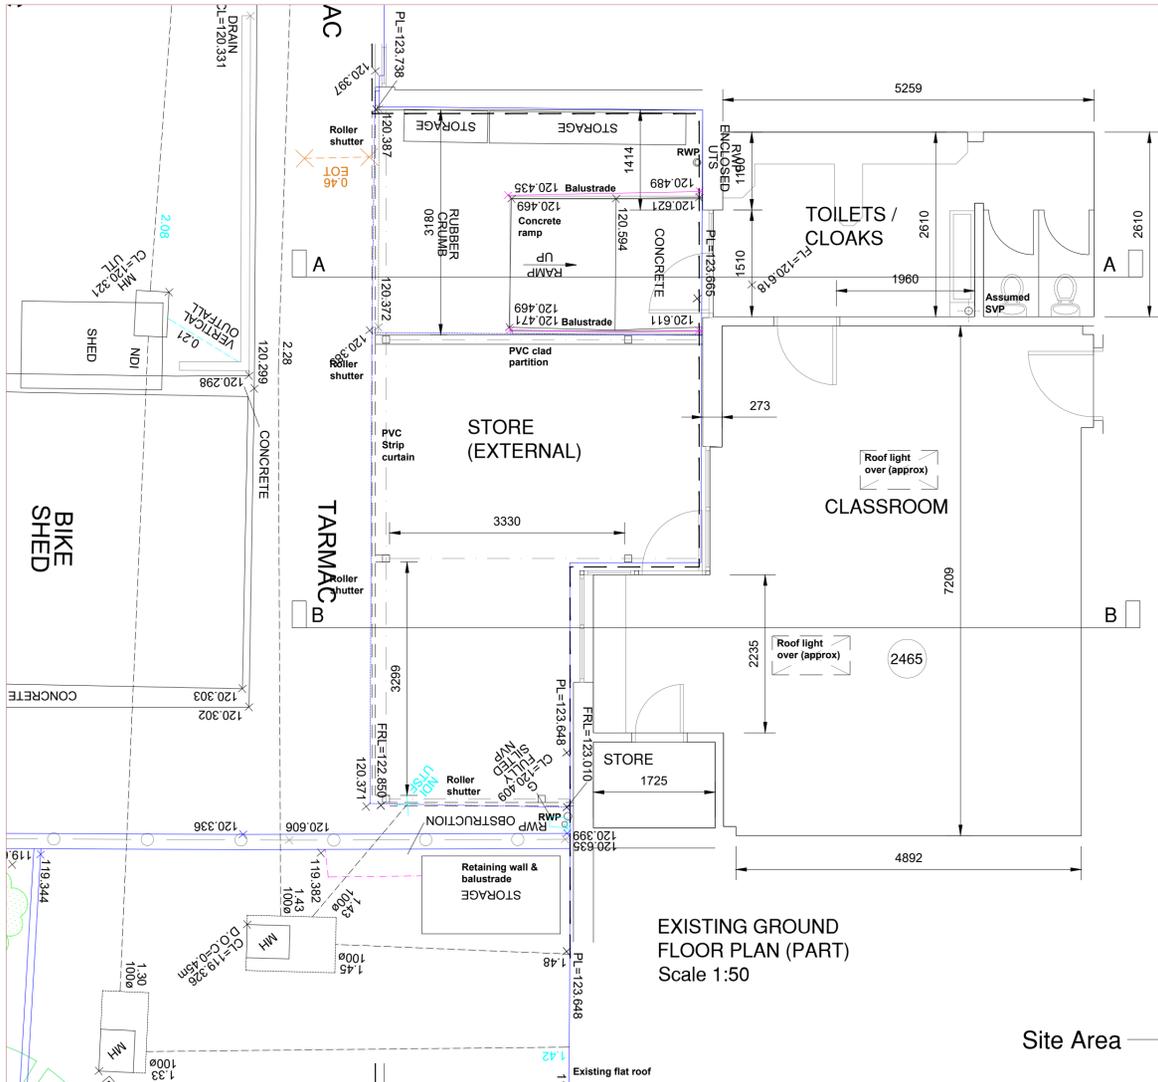

EXISTING GROUND FLOOR PLAN (PART)
Scale 1:50

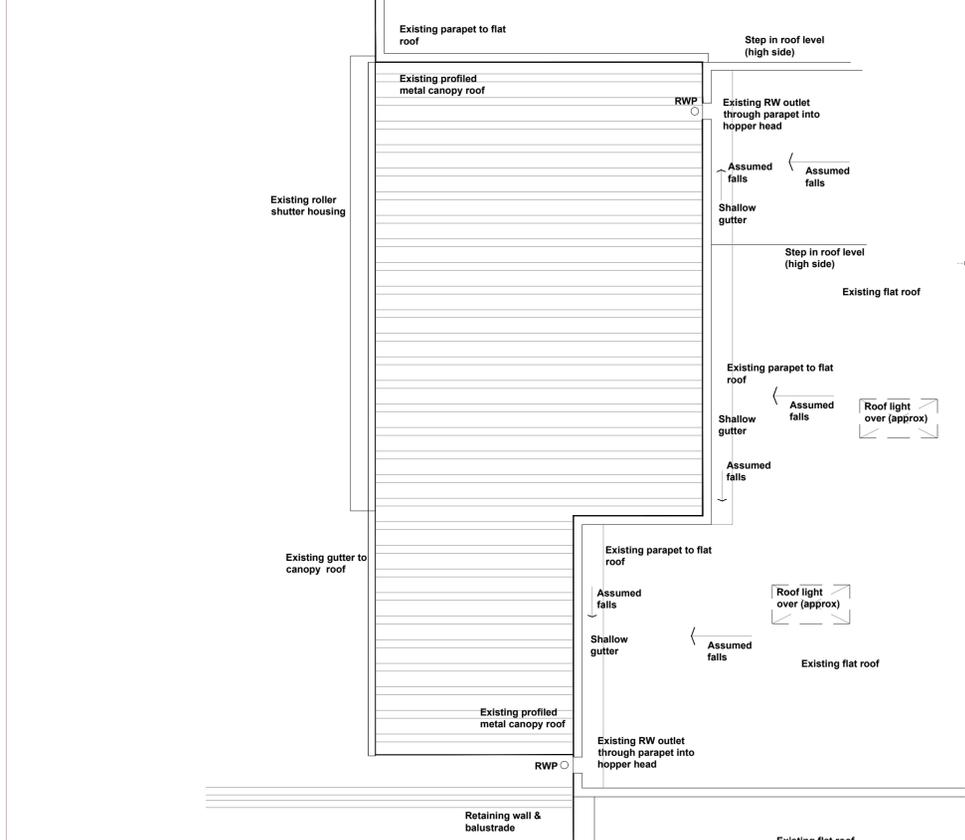

EXISTING ROOF PLAN (PART)
Scale 1:50

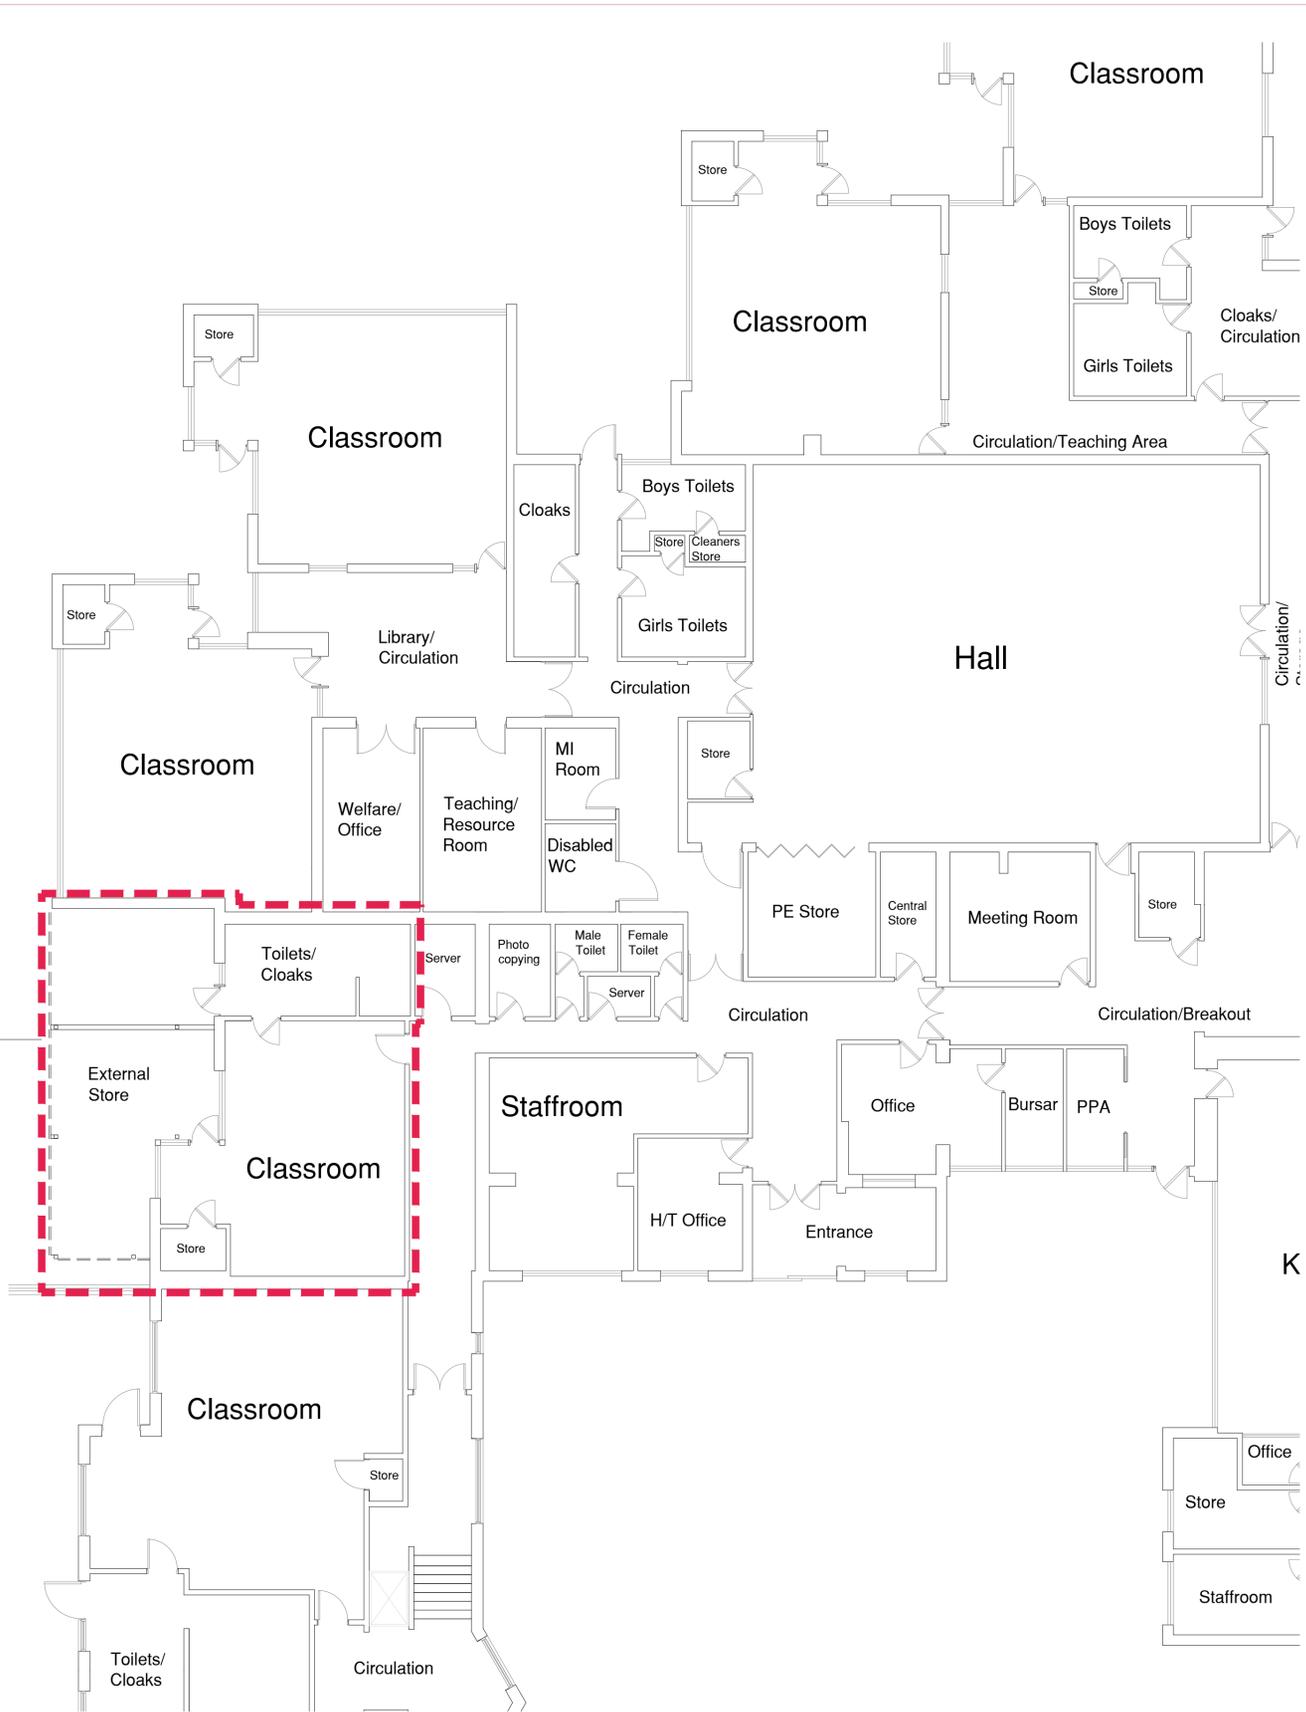

GROUND FLOOR GENERAL ARRANGEMENT PLAN (PART)
Scale 1:100

- For Existing Sections & Elevations refer to BMBC-A-DR-021
- For existing topo, below ground drainage and services refer to First Horizon survey drawing BMBC-SPS11812 Shawlands Primary School Topographic and Utility Survey (03.02.25)

P1	First Issue	01/04/25	MJY
Rev	Notes	Date	Issued By



SERVICE
Education, Early Start & Prevention, Children Services, Barnsley Council

PROJECT
Proposed Classroom Extension Shawlands Primary School

TITLE
Existing Floor Plans

PROJECT REF Shawlands	DRAWING REFERENCE BMBC-A-DR-002	REV P1
SCALE As Noted	DISCIPLINE ARCHITECTURE	SHEET SIZE A1
PURPOSE OF ISSUE PRELIMINARY	Drawn MJY	Checked XX