




FRONT ELEVATION

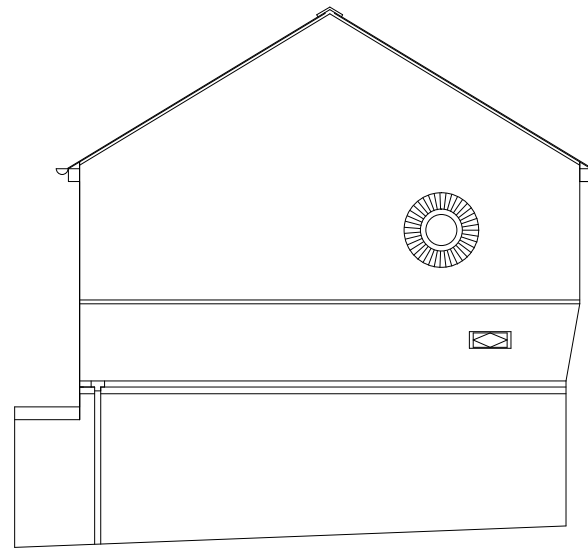


SIDE ELEVATION

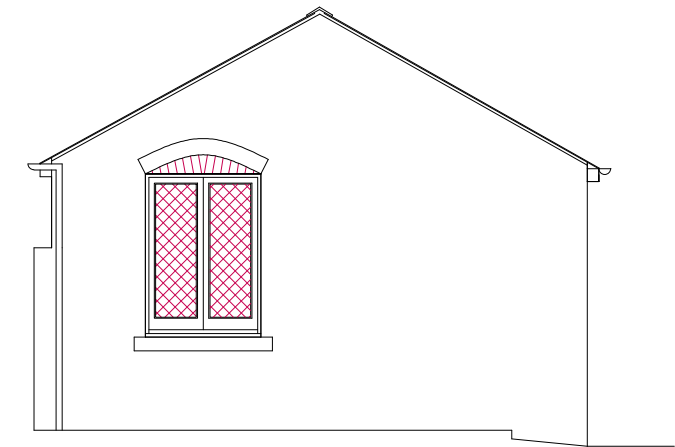


SIDE ELEVATION

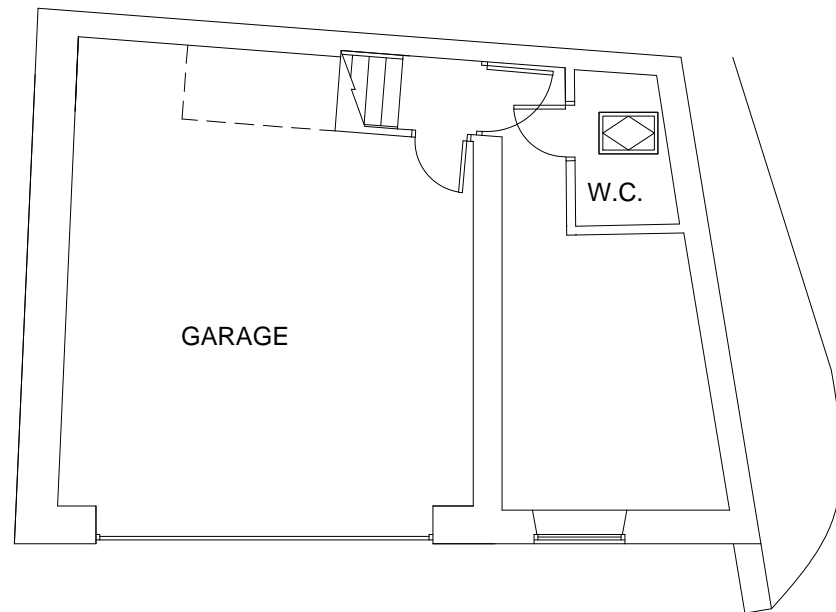


GROUND FLOOR

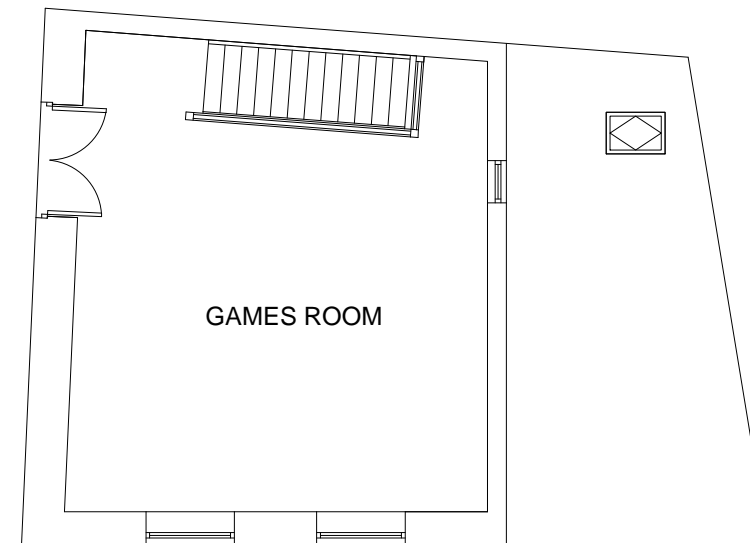

FIRST FLOOR

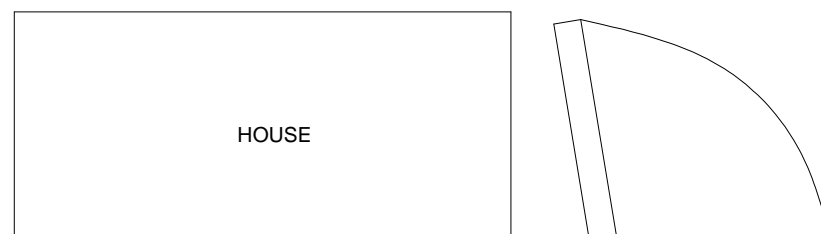

HOUSE

		8 MORSTON BUSINESS PARK, WHALEY ROAD, BARUGH GREEN, BARNSELY, S75 1HQ		Phone: 01226 208482 Fax: 01226 283030	
ARCHITECTURAL SERVICES AND SURVEYORS					
Project: PROPOSED NCONVERSION WORKS IVY COTTAGE, 108 UPPER HOYLAND RD HOYLAND, BARNSELY. S74 9NL				Client: MRS JULIE SKELTON	
Drawing Title: PLAN & ELEVATIONS AS EXISTING				Date: DEC 2016	Scale: 1:500 @ A3
				Ref. 16-115	Dwg. No. 02
Date	Suffix	Description		Date	Suffix